


PLANNING PERMISSON CONSENTED

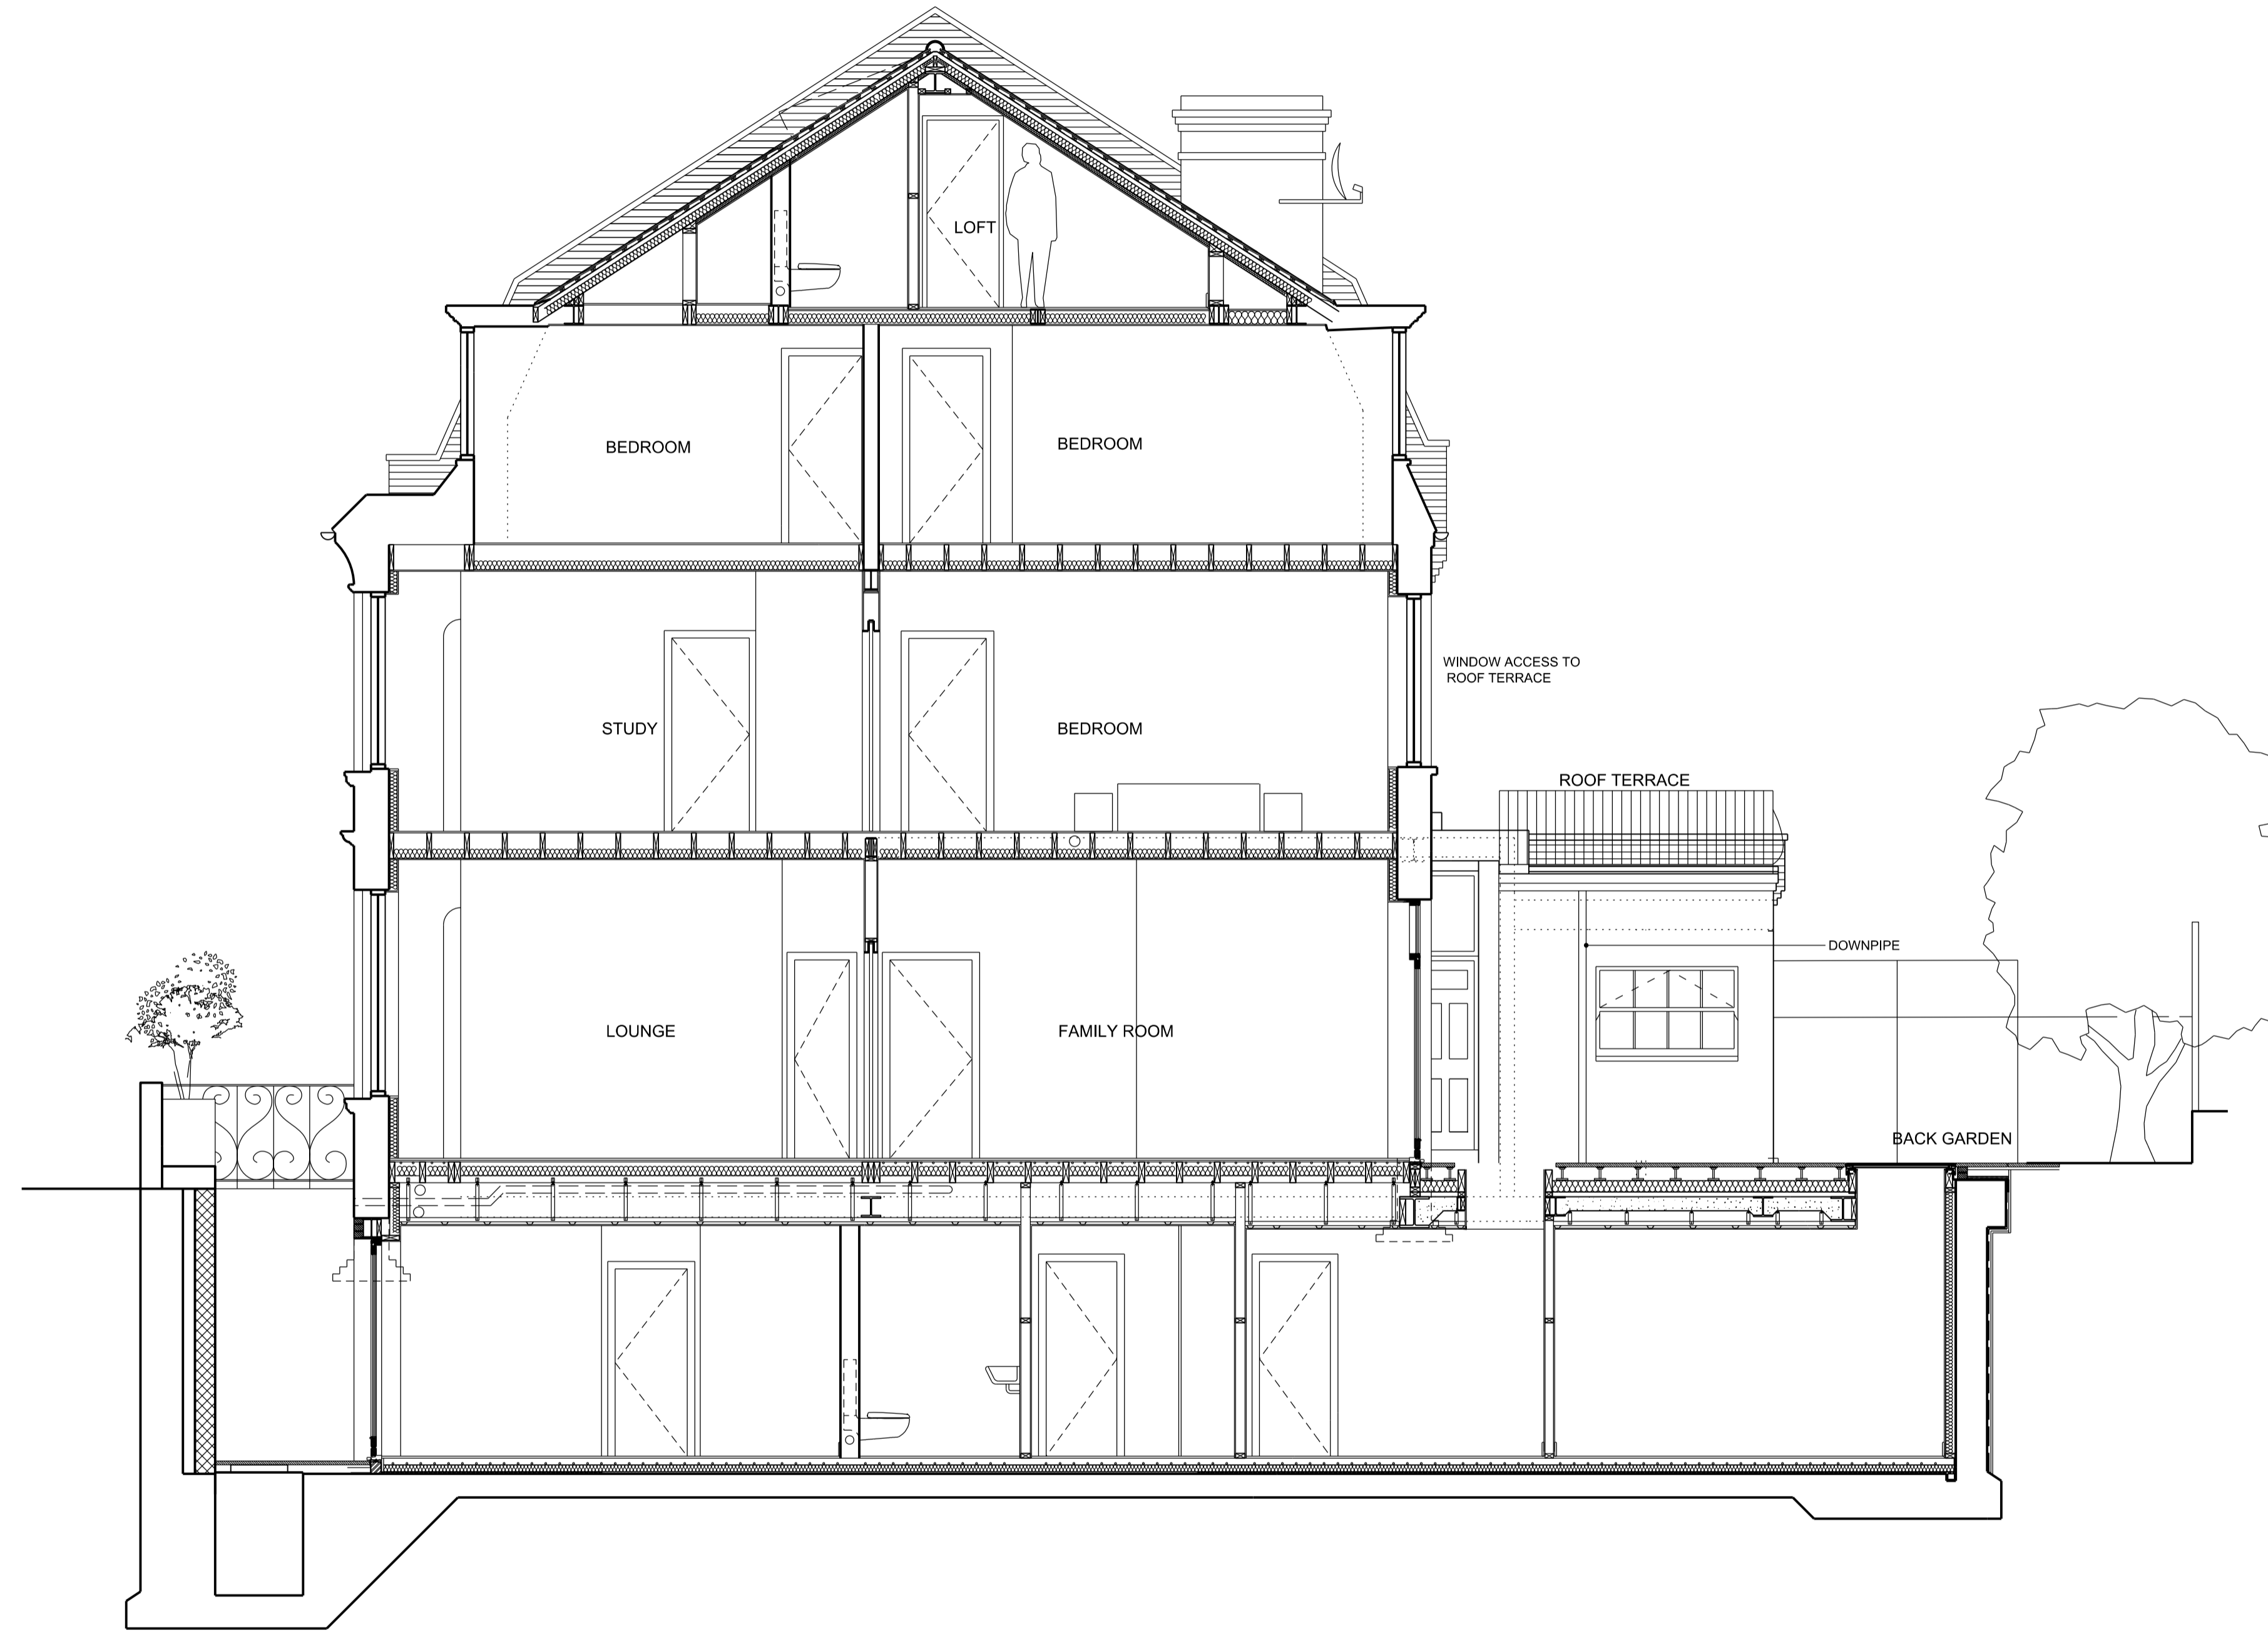

01 EXISTING CONSENTED SECTION A-A
1:50

Rev	Date	Description of Revisions	Drawn	Checkd	Appr
01	11.05.2019	FOR PLANNING	GF		

Graham Ford Architects
 Britannia House
 11 Glenthorne Road
 London W6 0LH
 +44 (0)20 8748 2024
 +44 (0)7949495261
 graham@grahamfordarchitects.com

56 HOWITT ROAD, NW3 4LJ

EXISTING SECTIONS



Drawn by	G.Ford	Signet		Date	
Checked		Signet		Date	
Approved		Signet		Date	
Scale(s)	1:50@A1		1:100@A3		
Drawing Number	PL-1110			Revision	00