


- NOTES
1. CONTRACTOR TO CHECK ALL DIMENSIONS ON SITE PRIOR TO ANY CONSTRUCTION
 2. THIS DRAWING IS TO BE READ IN CONJUNCTION WITH THE RELEVANT PROJECT SPECIFICATION AND PRELIMINARIES
 3. REFER TO STRUCTURAL ENGINEERS DRAWINGS FOR DETAILS OF STRUCTURAL ALTERATIONS/DESIGN

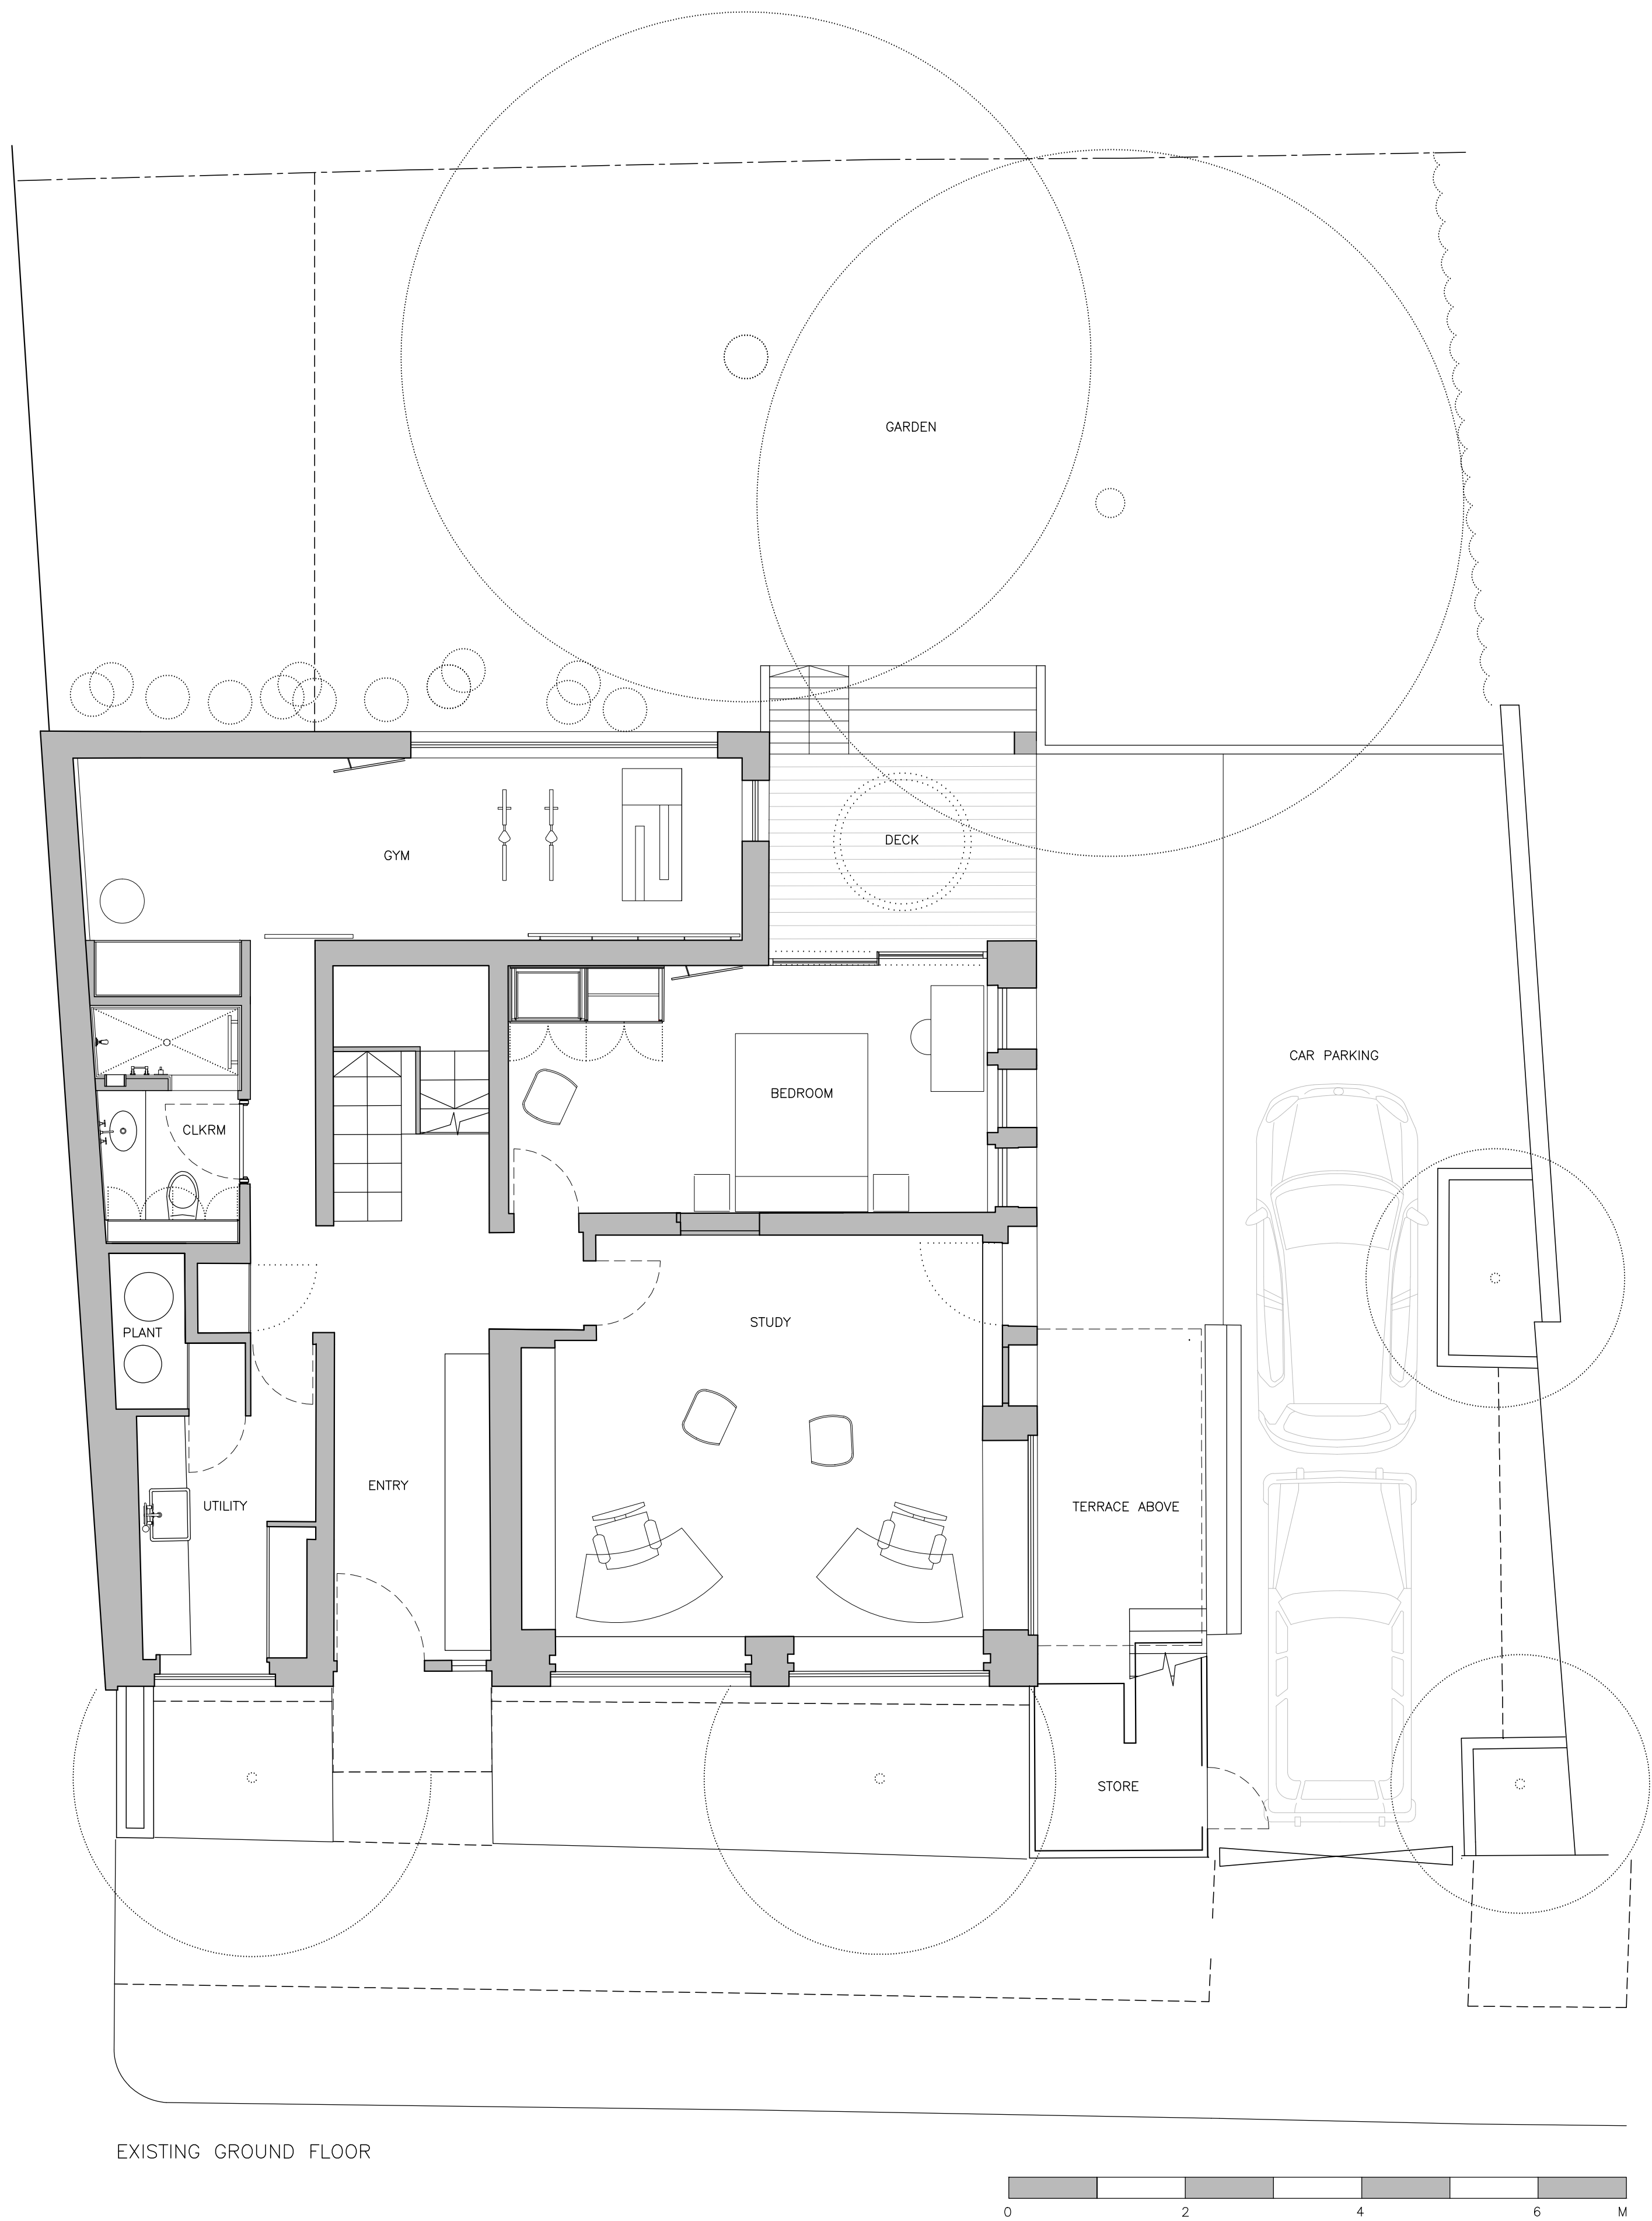