



01 Existing Back Elevation

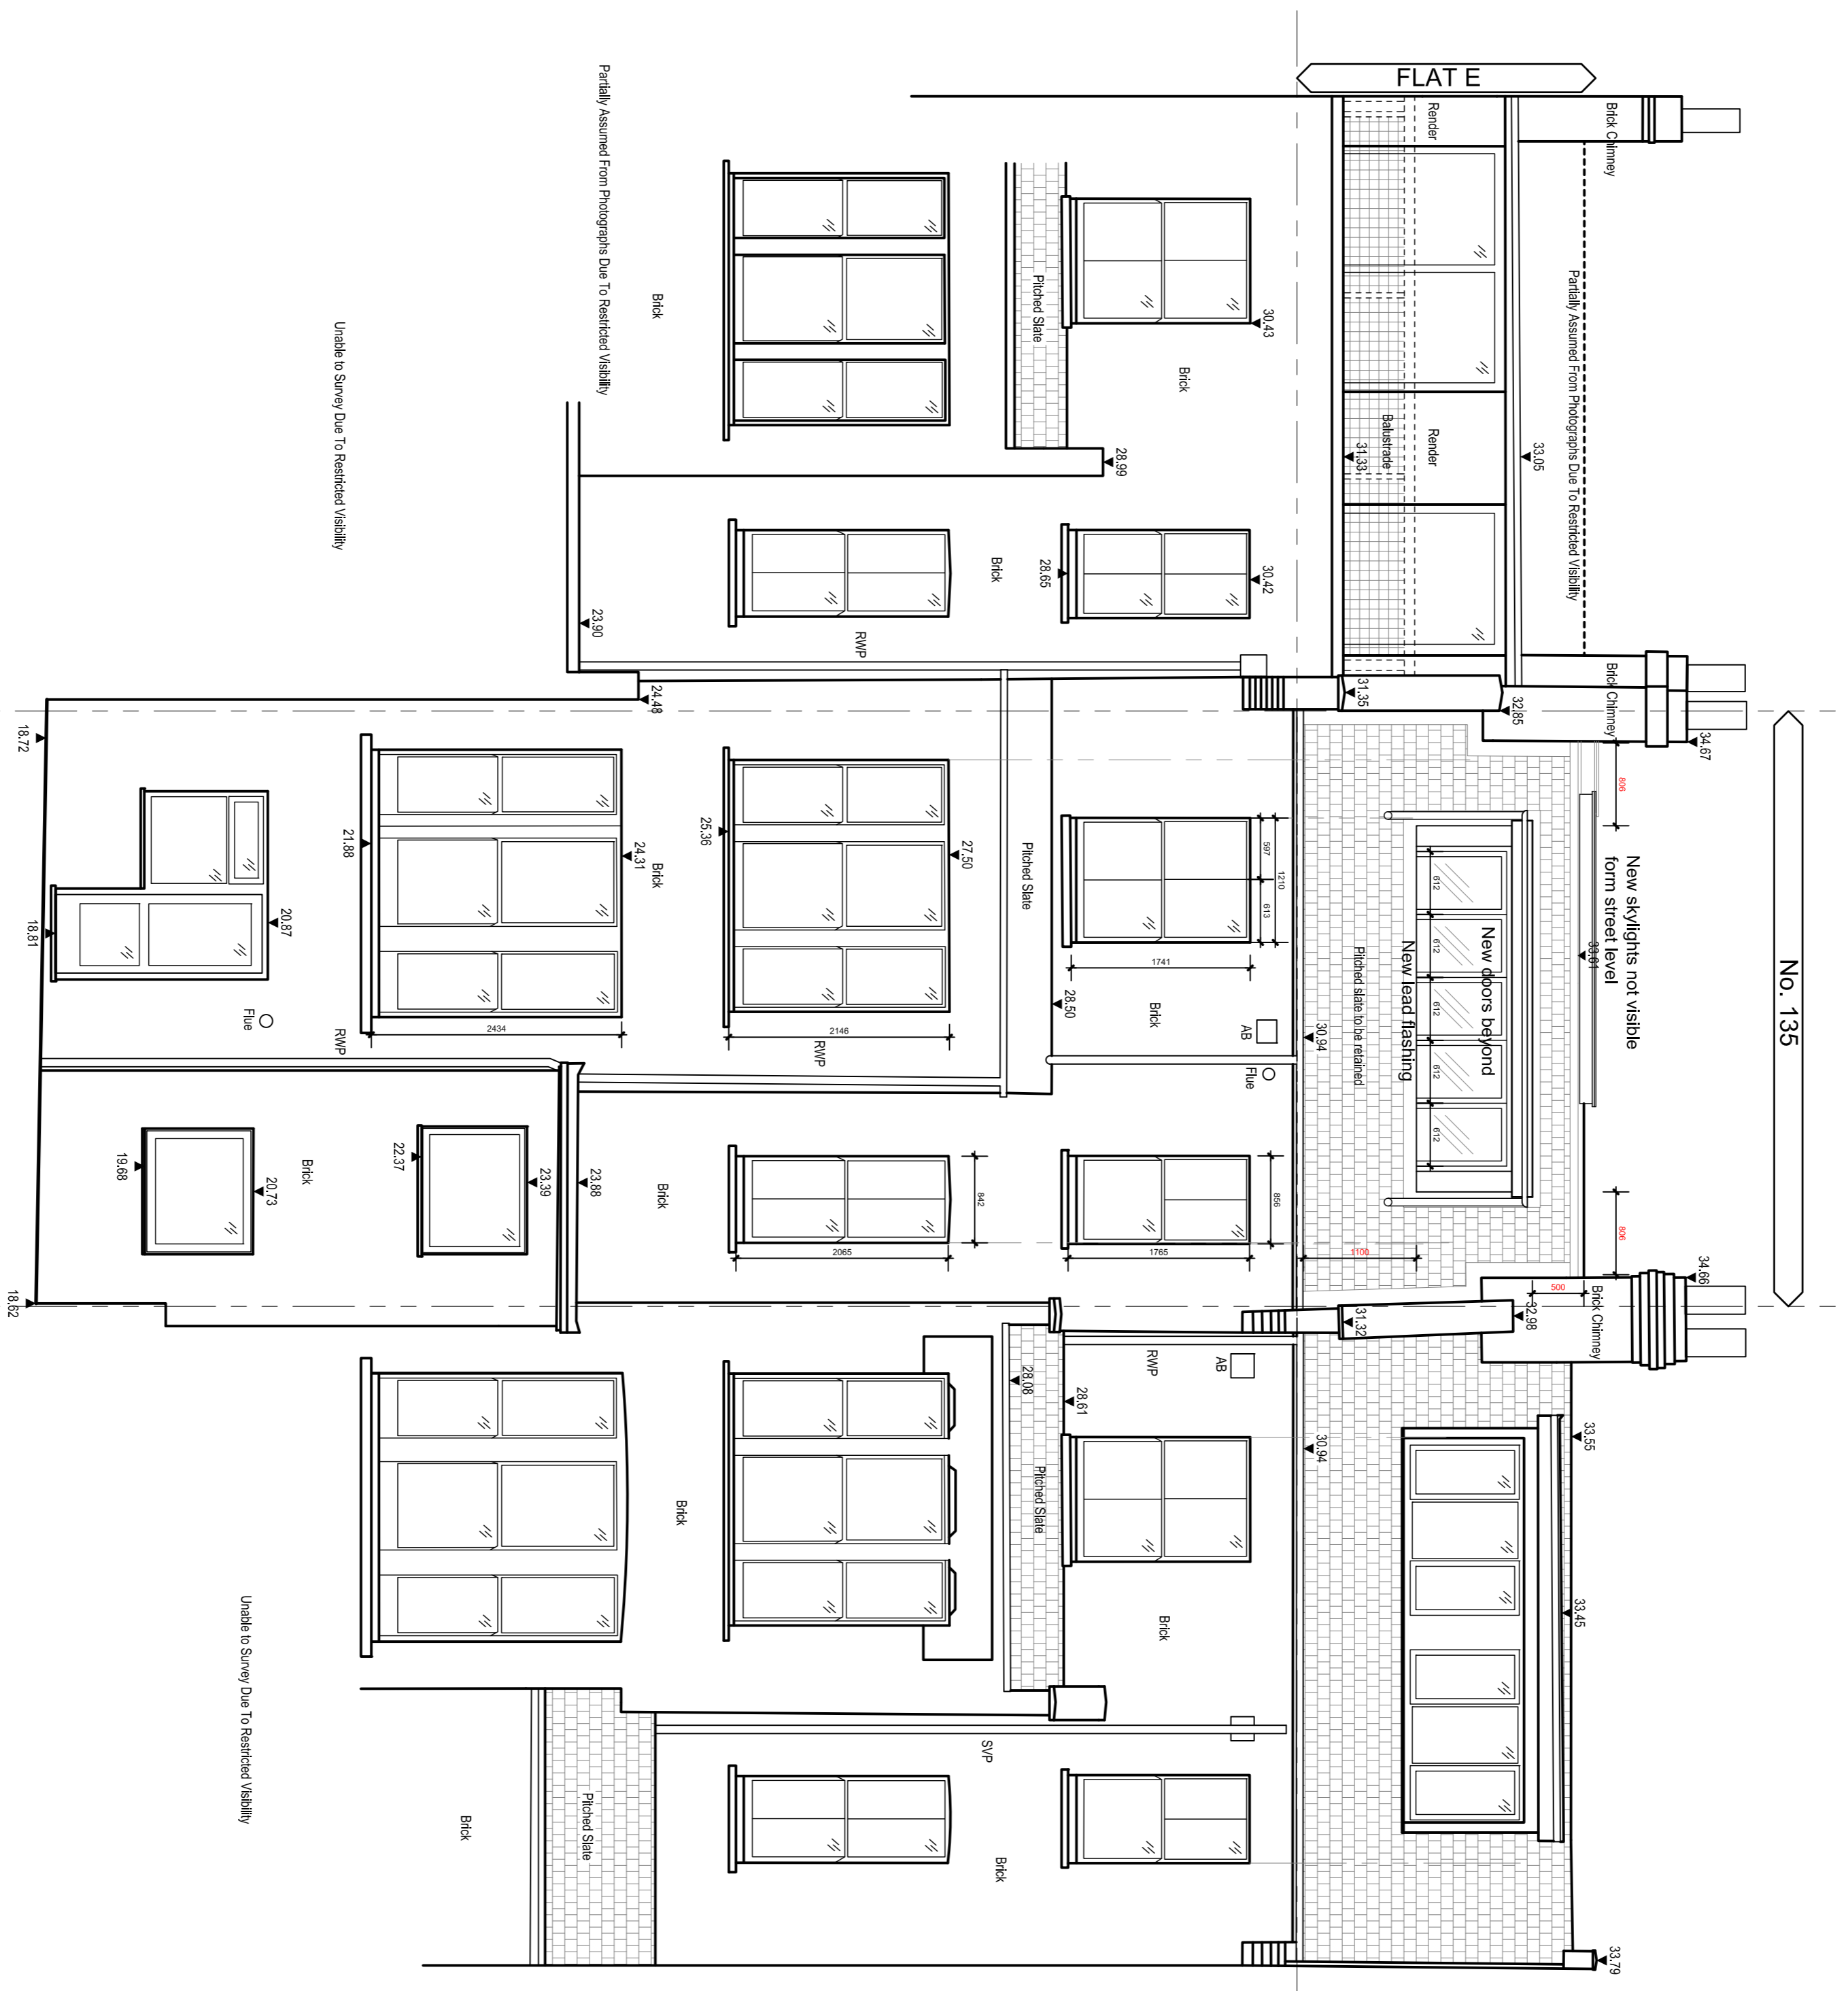

02 Proposed Back Elevation

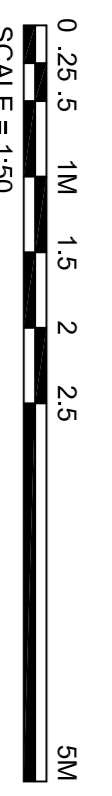

**General Notes:**  
 1. No dimensions are to be scaled from this drawing.  
 2. All errors, omissions or inconsistencies are to be referred to the architect.  
 3. All dimensions are to be checked on site prior to fabrication & construction.  
 4. Drawings show design intent only. Detail & fabrication design & specifications refer to design & specifications.

Revision	Date	Comment
-	24.03.16	Planning
A	26.03.16	Planning Revision
B	19.03.16	Planning Revision

**PLANNING**

Address: Flat E, 135 West End Lane  
 London, NW6 2PH  
 Title: Existing and Proposed Back Elevations  
 Scale: 1:50 at A1, 1:100 at A3

Job no.: 009  
 DWG no.: GA03  
 revision: B