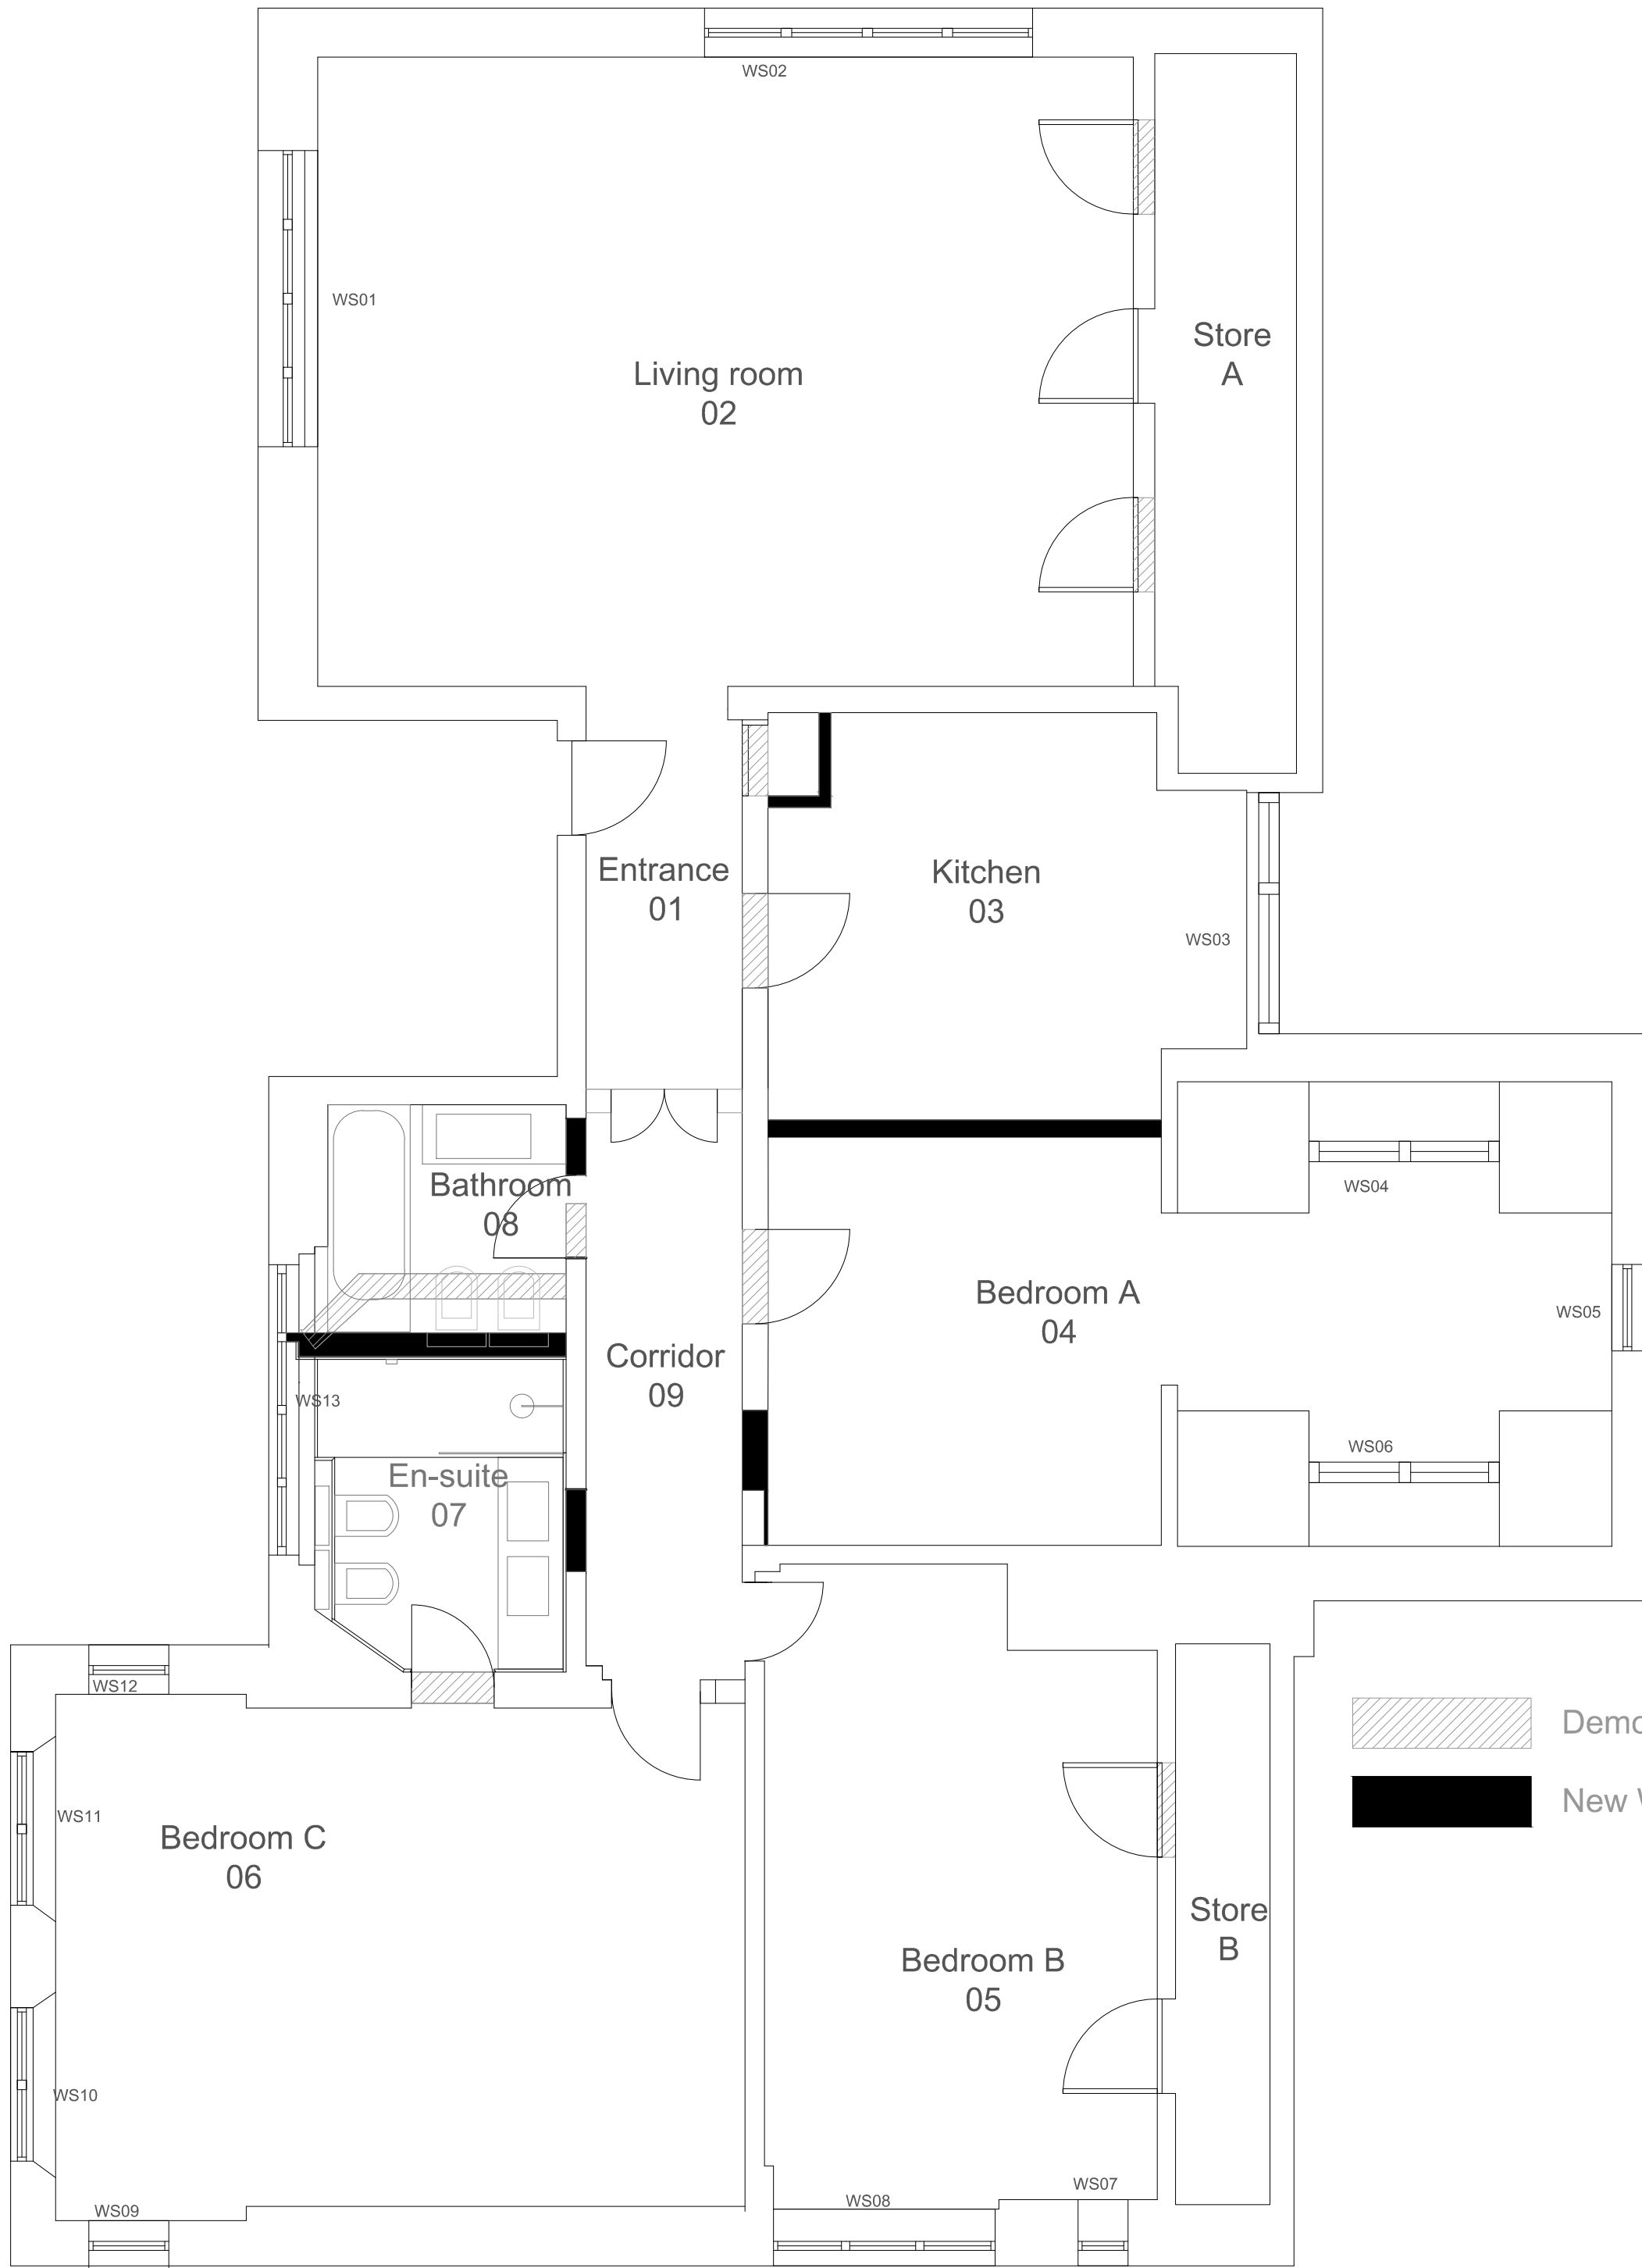


PROPOSAL PLAN
SK03
30 Eton Avenue
Scale 1:50 @ A2