

MINIMUM CLEAR OPENING OF 1400mm REQUIRED AS PER EMAIL FROM TRENTON FIRE ON 17.09.2015

PENDING VERIFICATION BY CLIENT TEAM BY ISSUE OF AS BUILT FIRE STRATEGY DRAWINGS

© COPYRIGHT Mace Group
NOT TO BE REPRODUCED WITHOUT WRITTEN PERMISSION.
BECAUSE OF POSSIBLE SCALING ERRORS IN ELECTRONIC AND HARD COPY REPRODUCTION DO NOT SCALE FOR CONSTRUCTION PURPOSES.
ALL DIMENSIONS TO BE CHECKED & VERIFIED ON SITE PRIOR TO CONSTRUCTION.

Safety first. Second nature.

Safety, Health and Environment Information

The significant unusual hazards / risks associated with this type of work are noted as:


CONSTRUCTION	
CI	- NONE
CII	- NONE
OPERATION AND MAINTENANCE	
OI	- NONE
OII	- NONE
DISMANTLING/DEMOLITION	
DI	- NONE
DII	- NONE

NOTE - TO BE READ IN CONJUNCTION WITH RISK REGISTER

- LEGEND - DOORS & PARTITIONS:**
- 30 MINUTES FIRE RATING
 - 60 MINUTES FIRE RATING
 - 120 MINUTES FIRE RATING
 - 120 MINUTES HORIZONTAL FIRE STOPPING IN RISER AT FLOOR AND CEILING LEVEL
 - DIRECTION OF ESCAPE

AREAS OUTSIDE SITE BORDER ARE SUGGESTED ONLY AND IN-LINE WITH INDICATIONS ON SITE. COMPARTMENT STRATEGY SHOULD BE INCORPORATED INTO THE SITE-WIDE APPROACH TO ENSURE A GO-ORDINATED STRATEGY

REV	DATE	DESCRIPTION	DWN	CHK/APP
8	05.05.16	30 MINUTE FIRE LINE AMENDED AS SHOWN. 2.30 MINUTE FIRE DOORS ADDED.	JH	EF/RP
7	15.02.16	DIRECTIONAL ESCAPE TO CLOISTER AND DECK AMENDED TO FIRE CONSULTANT CHANGES	DL	EF/RP
6	20.10.15	MEANS OF ESCAPE PATHS AND DIRECTION ADDED AS ADVISED BY TRENTON FIRE (21.09.15)	HB	EF/CF
5	16.09.15	PLAN UPDATED TO REFLECT CLIENT CHANGE TO G.26 & G.33	DL	EF/CF
4	13.03.15	NOTES ADDED & MOVABLE PARTITION WALL IN G.33 REMOVED, ROOMS G.33, G.25 AND G.27 BECOME ONE ROOM. REFER TO GRAHAM'S EMAIL ON 21/01/15	DL	EF/CF
3	27.02.15	OUT OF DEMISE FIRE STRATEGY NOTE ADDED. TBC WITH CLIENTS AS BUILT DRAWINGS	AW	EF/MD
2	24.11.14	PARTITION & DOOR, DOWNGRADE FROM 120M TO 60M & 30M FIRE RATING TO SUIT THE NEW FIRE STRATEGY. NEW RISER R9.3, REVISIONS SINCE CONTRACT VERSION BUBBLED	JU	EF/MD
1	29.09.14	EXISTING RISERS TO HAVE HORIZONTAL FIRE STOPPING. LAYOUT OUTSIDE DEMISE REVISED	DL	LT/CF

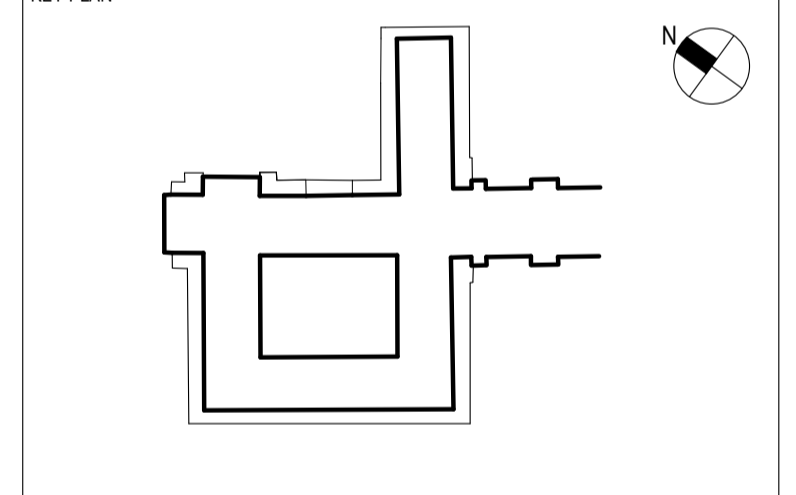

PROJECT STATUS: CONSTRUCTION




PROJECT TITLE: SOAS INTO SENATE HOUSE MALET STREET LONDON, WC1E 7HU

DRAWING TITLE: PROPOSED GROUND FLOOR FIRE STRATEGY PLAN

PROJECT NO.	DRAWN BY	HI	DATE	12/06/13
28731	CHK BY	LT	DATE	12/06/13
	APPD BY	CF	DATE	12/06/13

PROJECT CODE	DISC.	VIEW TYPE	VIEW CAT.	LEVEL	DWG. NO.
SOAS - A	PLN	FRE	00	252	
SHEET NO.	SCALE	ORIG. SHEET SIZE	REV.		
1 of 1	1:100	@ A1	C 8		

INFORMATION HANDLING CLASSIFICATION: UNRESTRICTED

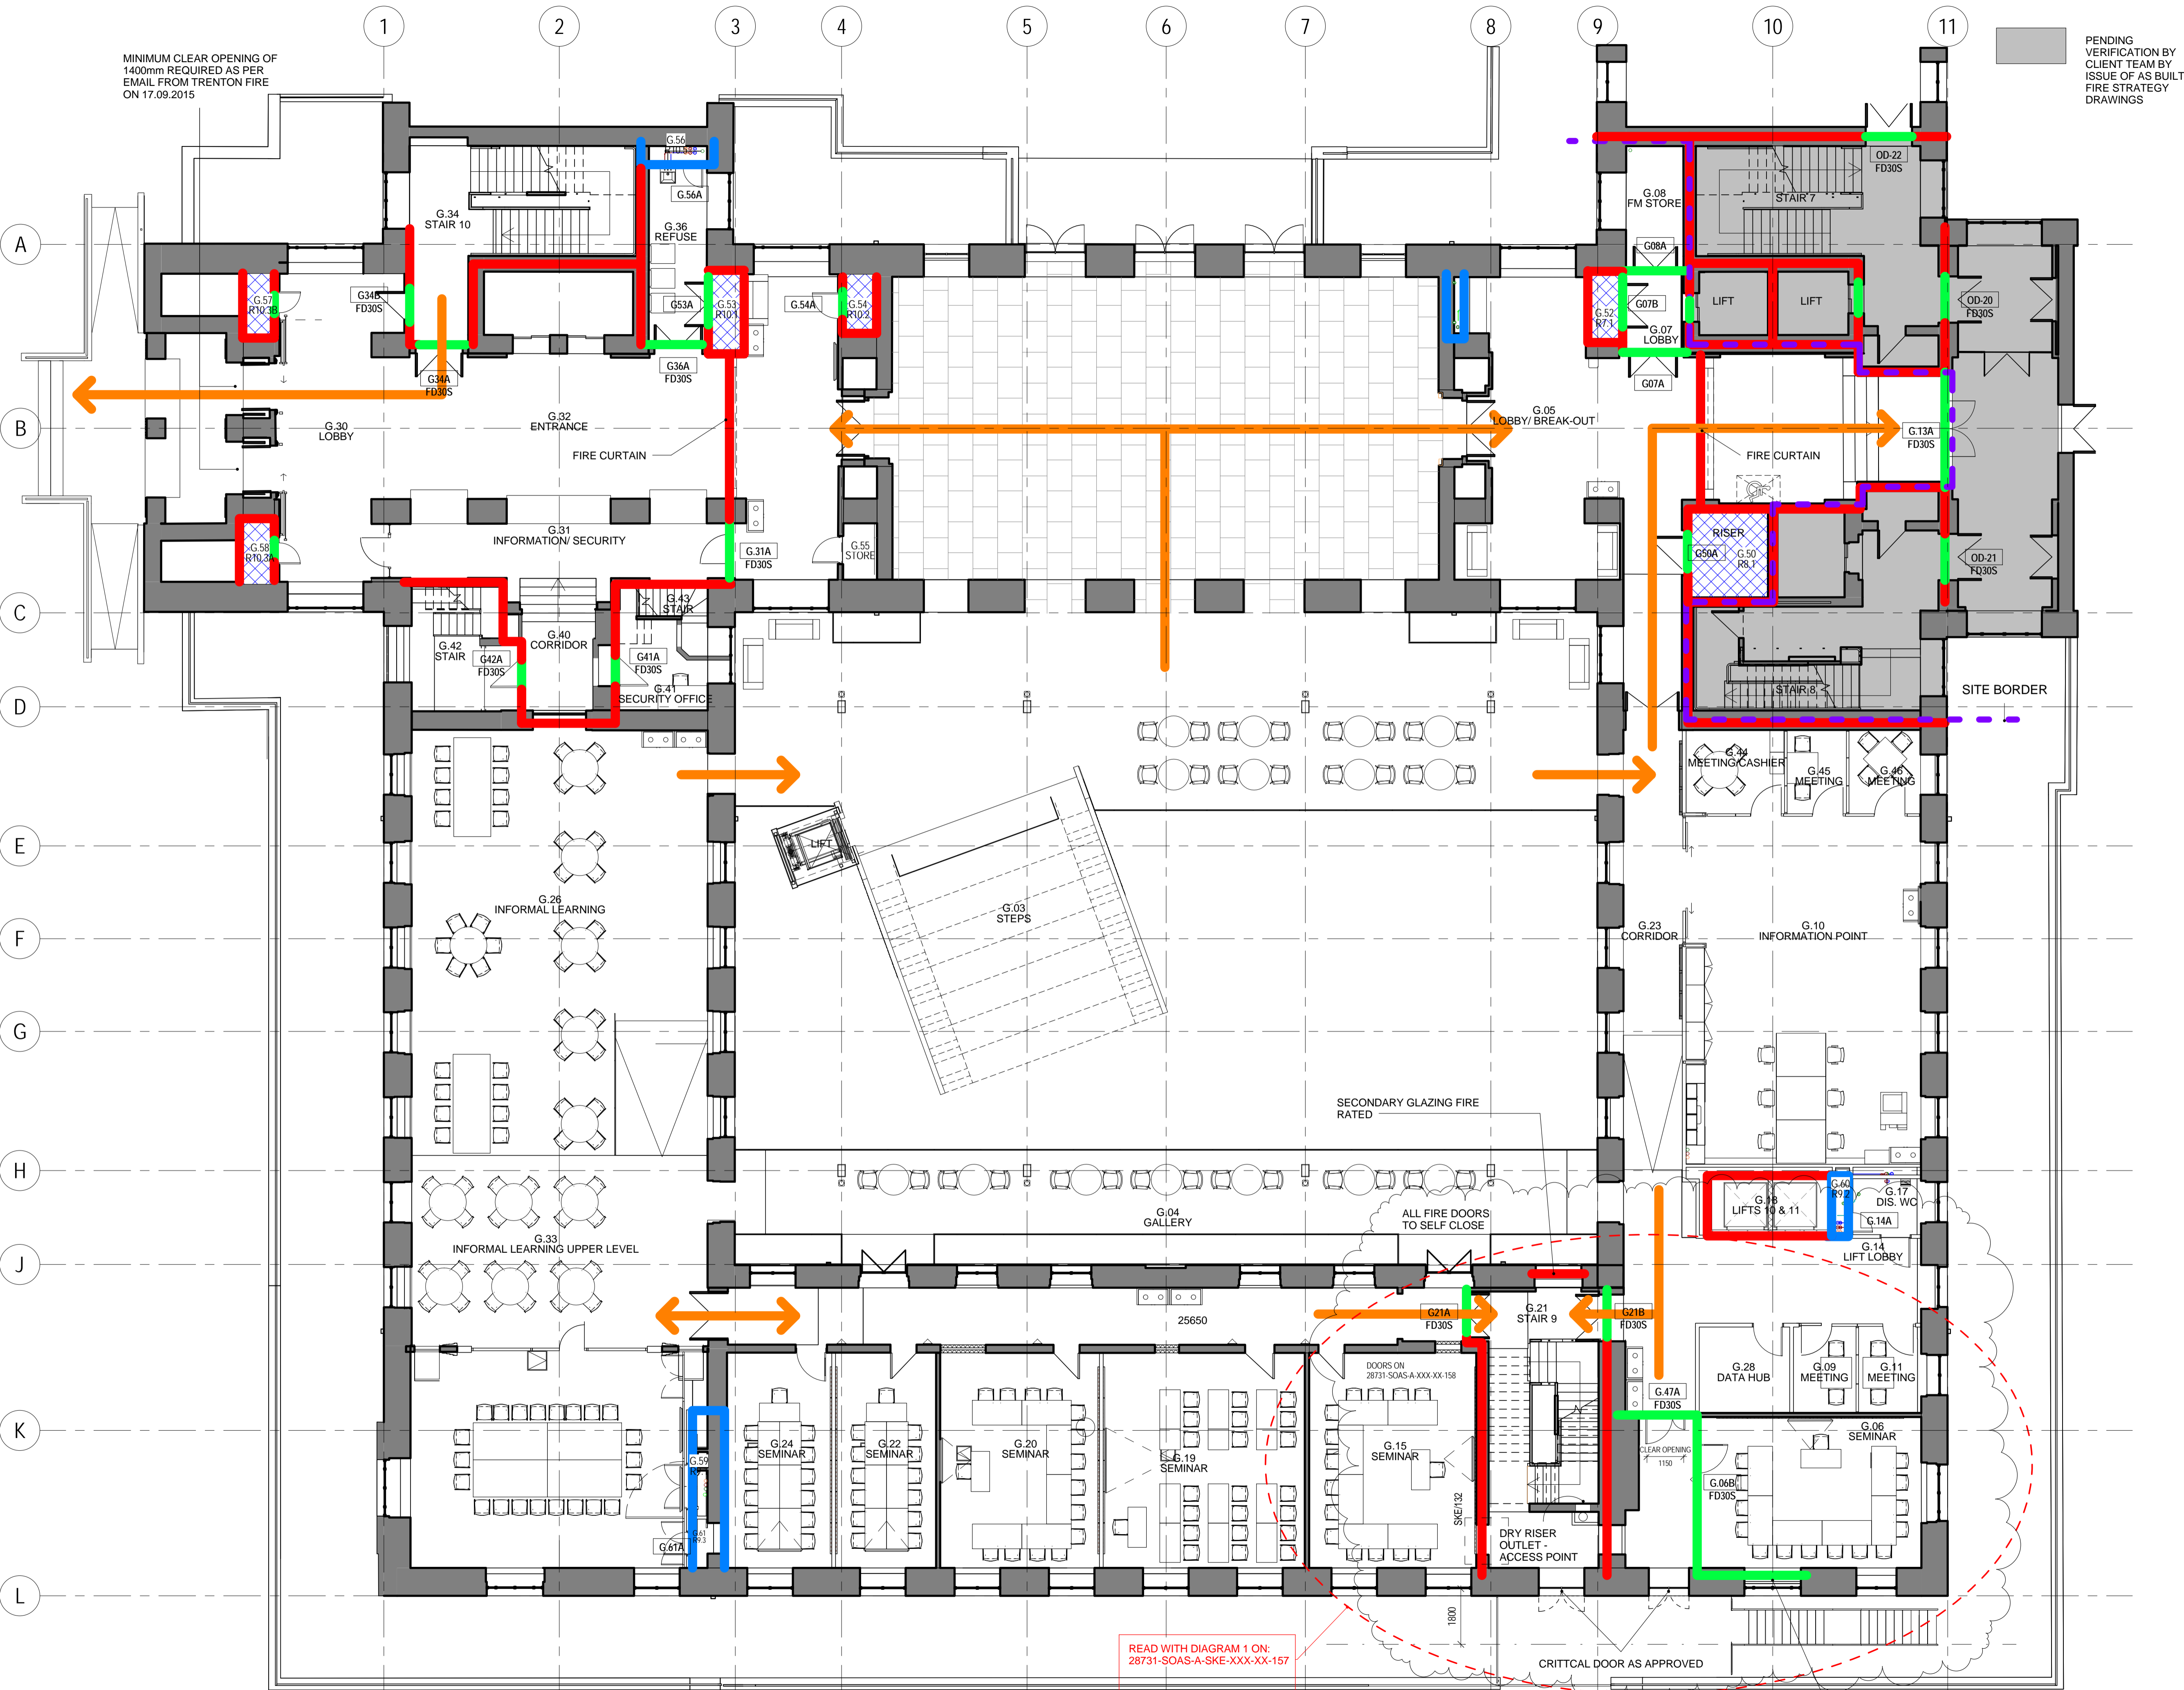

READ WITH DIAGRAM 1 ON: 28731-SOAS-A-SKE-XXX-XX-157

TEMPORARY FIRE PROTECTION AS DIAGRAM 2 ON: 28731-SOAS-A-SKE-XXX-XX-158

CRITICAL DOOR AS APPROVED

30 MIN FR (INTEGRITY) SECONDARY GLAZING

1 PROPOSED GROUND FLOOR FIRE STRATEGY PLAN
1:100