
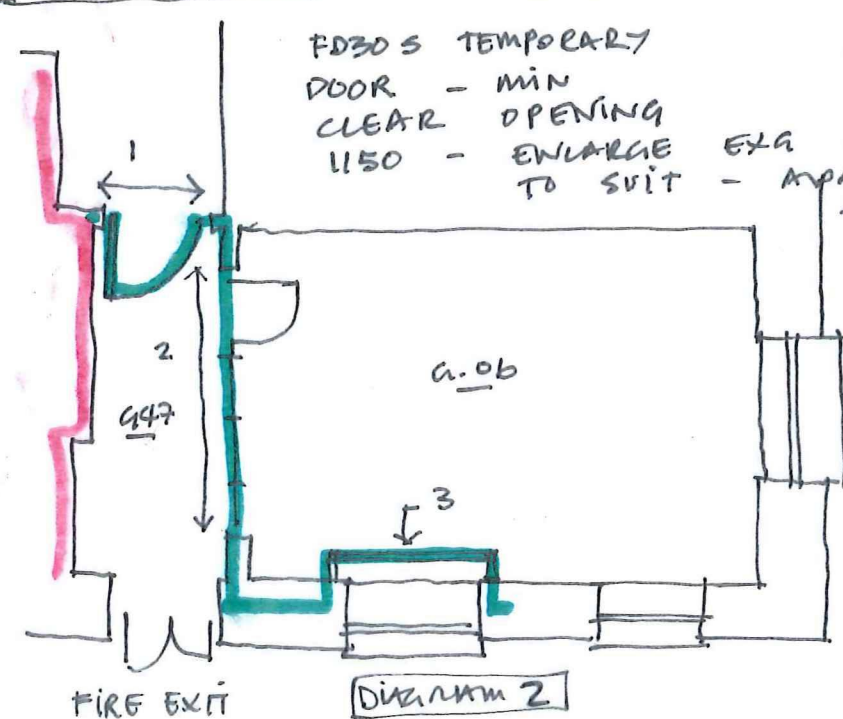


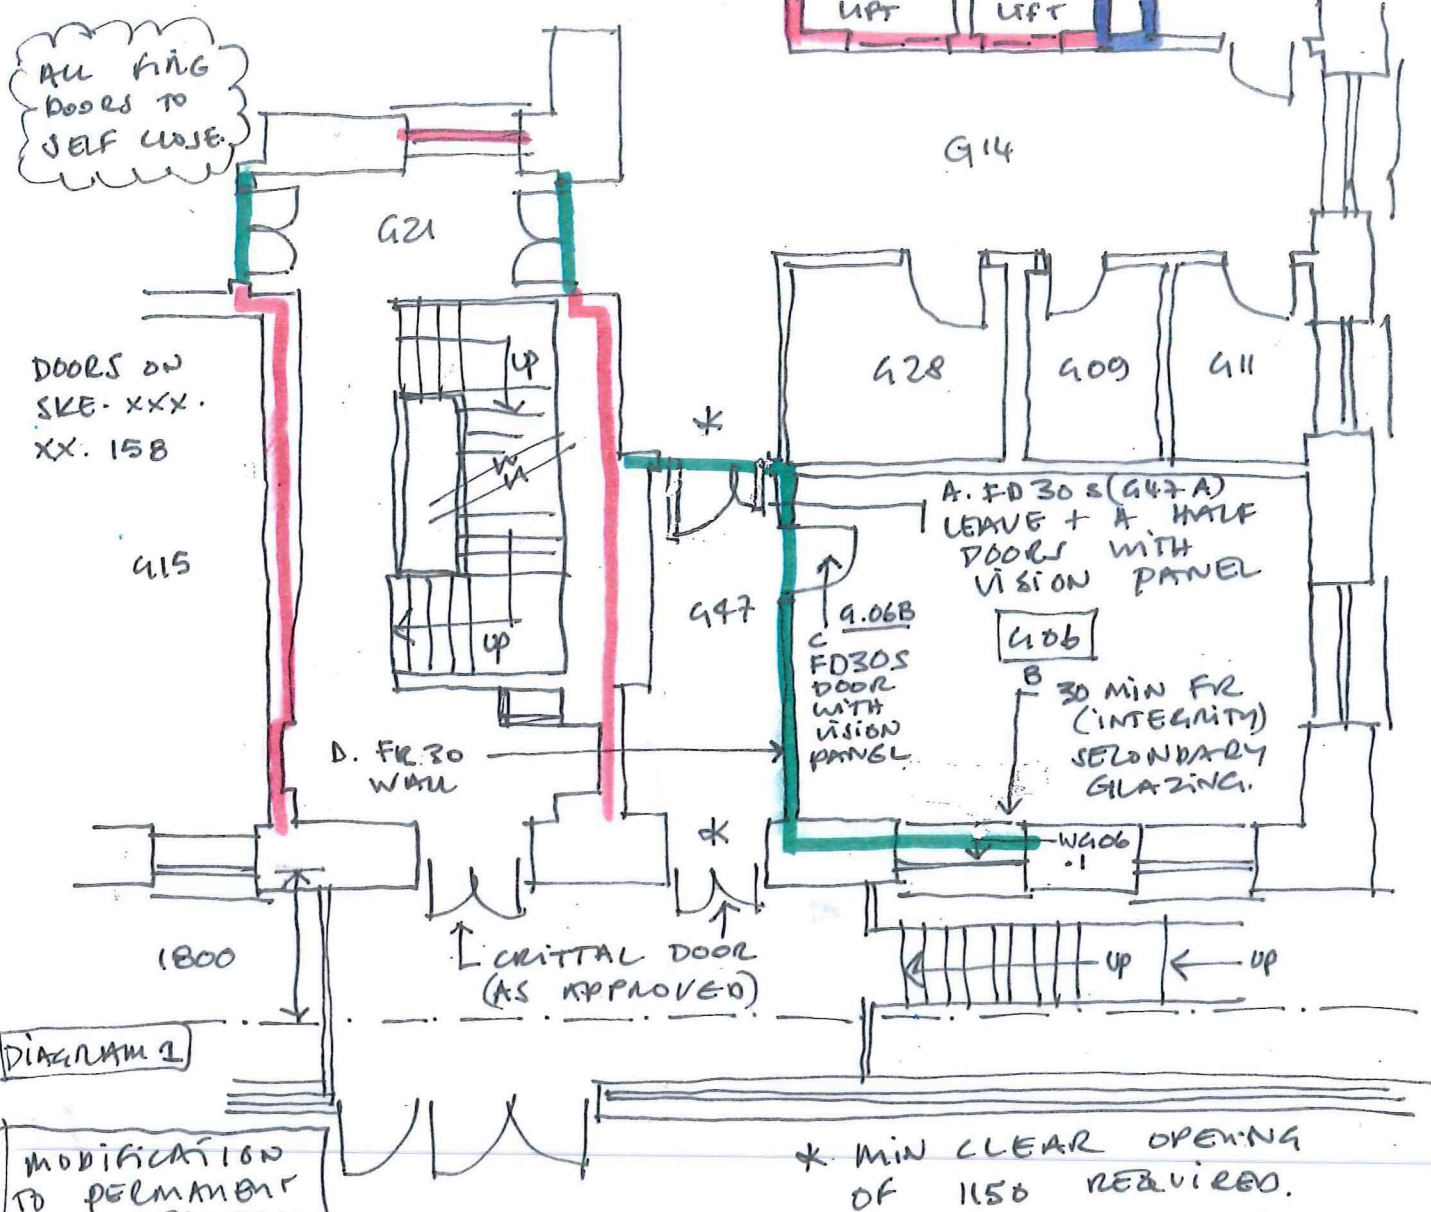

AMENDMENTS TO G06 + G47
 FIRE EXIT / ESCAPE
 28731-SOAS-A-SKE-XXX-XX-0158

TEMPORARY FIRE STRATEGY

1. EXA STRUCTURAL OPENING
 APART EXA / NEW SKIRTING
 + LININGS TO ACCEPT
 TEMP (+ THEN FINAL DOOR)
2. ISOLATE ROOM G.06
 FROM USE (MANAGEMENT)
 SOLUTION
 OR
 REMOVE WALL / OVER
 CLAD TO GET 30 MINUTE
 PROTECTION TO G47.
3. 30 MINS (MIN) PROTECTION
 TO STAIR OVERS,
 SHAFTWALL / IWL
 ↓
 TYPE 19
 ↓
 TYPE 9 or
 10