


15 Countess Road

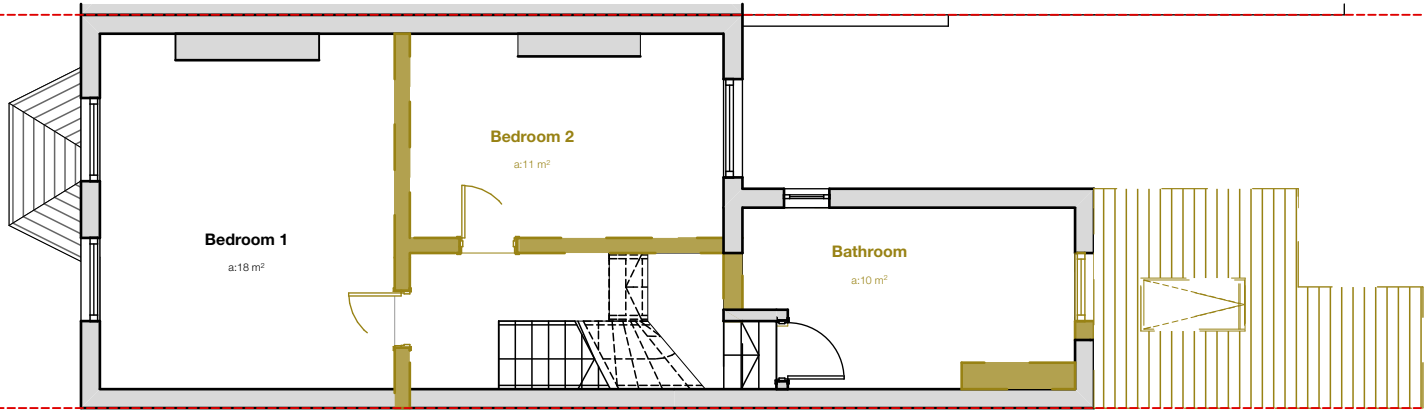


19 Countess Road

First Floor

1:100

15 Countess Road

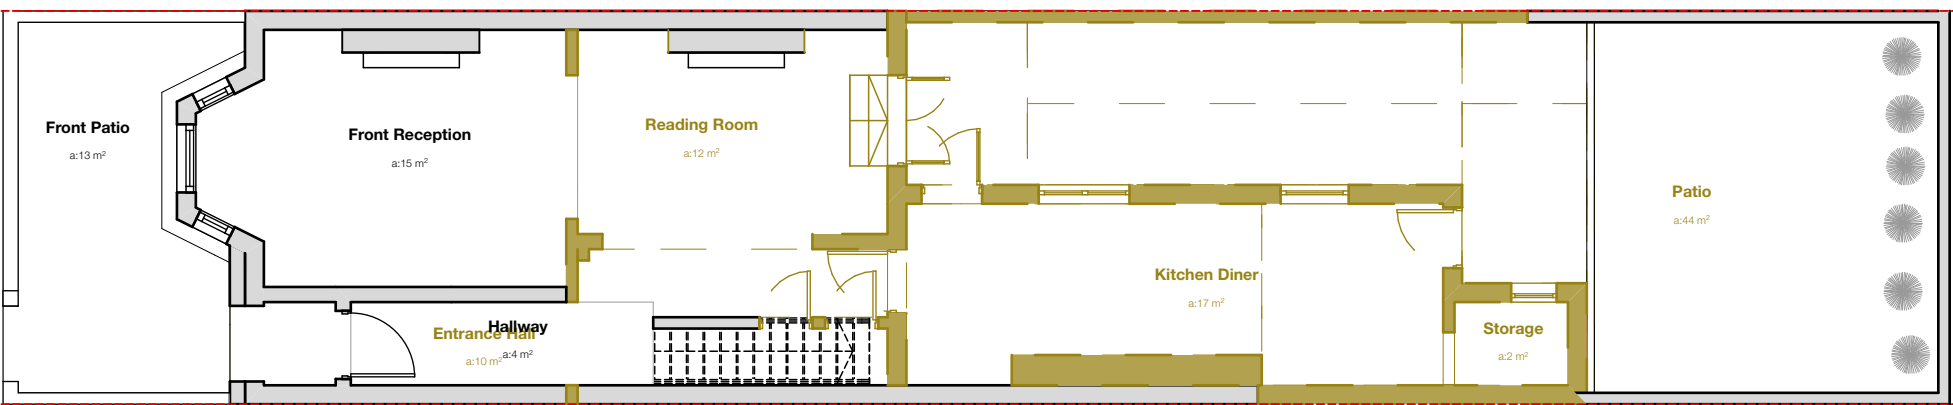

19 Countess Road

Ground Floor

1:100

RISE