


15 Countess Road

19 Countess Road

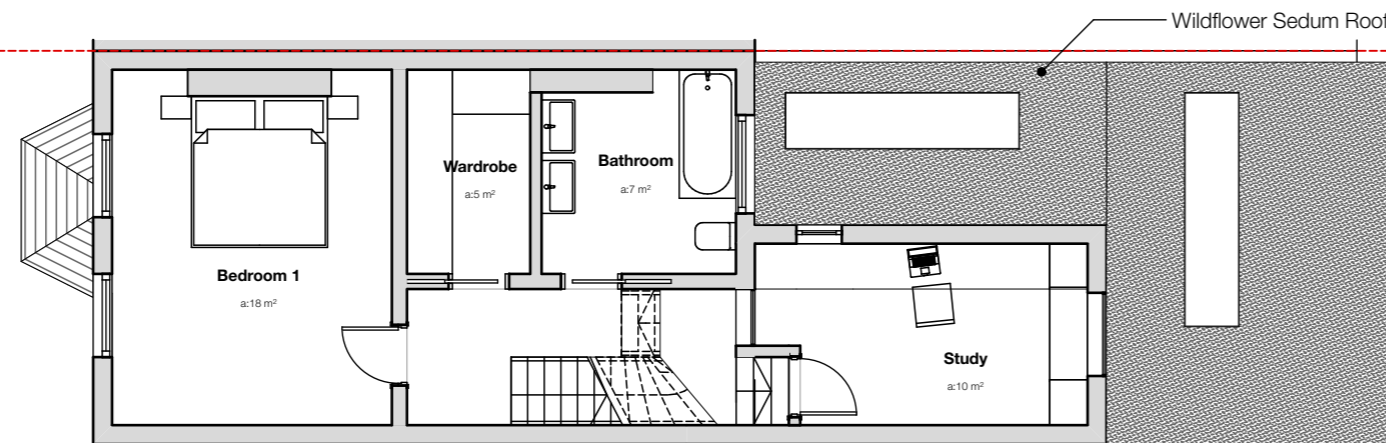


First Floor

1:100

15 Countess Road

19 Countess Road

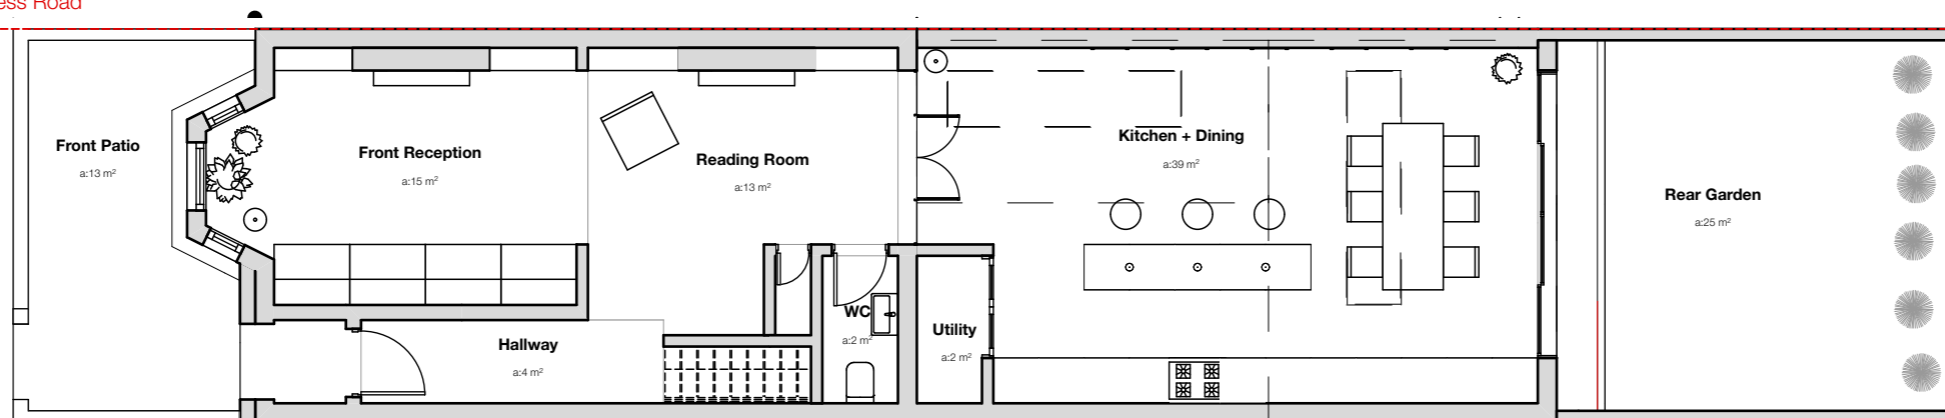

Ground Floor

1:100

RISE