


NOTES:

B	10.05.16	Revisions to flue locations
A	10.04.15	Block B floor removed AOV rooflight added above stair core PV panels illustrated on Block B roof
/	01.10.14	Submitted to planning
revision	date	amendment

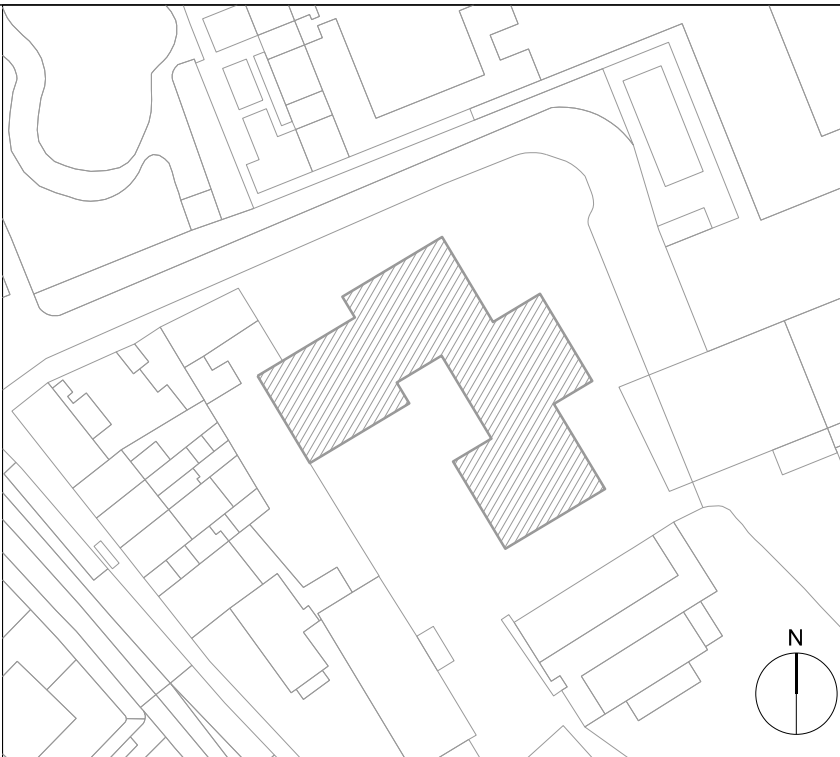

DUGGAN MORRIS ARCHITECTS

Duggan Morris Architects Ltd  
Unit 7, 16-24 Underwood street, London, N1 7JQ  
Telephone 020 7569 7440  
www.dugganmorrisarchitects.com

- Do not scale from this drawing
- All dimensions to be checked on site by the Contractor
- And such dimensions to be their responsibility
- Report all drawing errors and omissions to the Architect
- All dimensions in millimeters unless noted otherwise
- If in doubt ask Contract Administrator


job title  
BARTRAM'S HAMPSTEAD

drawing title/location  
NINTH FLOOR (ROOF) PLAN

status  
PLANNING

scale  
1:100 @ A1 1:200 @ A3

job no	source	zone	element	drawing no.	revision
A213	A		(01)	1 12	B

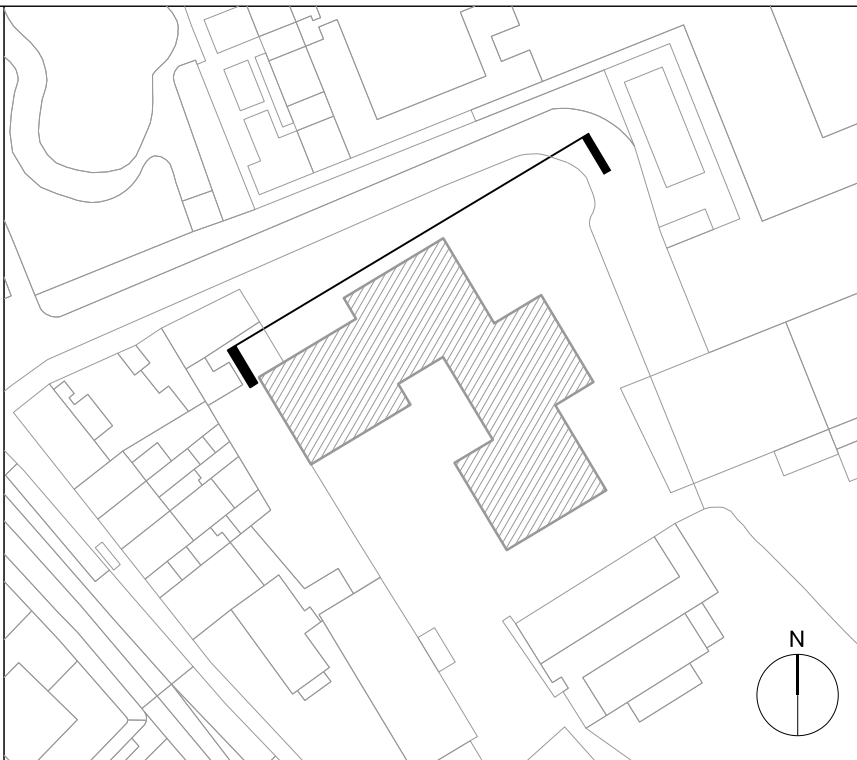

Edge parapet  
+105775

Eighth FFL  
+101660

Seventh FFL  
+98435

Sixth FFL  
(Block C)  
+95210

Fifth FFL  
(Block A)  
+91985

Fourth FFL  
+88760

Third FFL  
(Block D)  
+85535

Second FFL  
+82310

First FFL  
+79085

Ground FFL  
+75350

Basement 1 FFL  
+71800

Typical Basement 2 FFL  
+68250

Car Park FFL  
+67850

Swimming pool tank  
+70600 Maintenance tank

B	10.05.16	Minor amendments to window locations Flue locations updated
A	10.04.15	Revision to massing of Block A and B Revised parapet levels bubbled
/	01.10.14	Submitted for planning
revision	date	

## DUGGAN MORRIS ARCHITECTS

Duggan Morris Architects Ltd  
Unit 7, 16-24 Underwood street, London, N1 7JQ  
Telephone 020 7566 7440  
www.dugganmorrisarchitects.com


- Do not scale from this drawing
- All dimensions to be checked on site by the Contractor
- And such dimensions to be their responsibility
- Report all drawing errors and omissions to the Architect
- All dimensions in millimeters unless noted otherwise
- If in doubt ask Contract Administrator

job title  
BARTRAM'S HAMPSTEAD

drawing title/location  
ELEVATION NORTH

status	PLANNING				
scale	1:100 @ A1		1:200 @ A3		
job no	source	zone	element	drawing no.	revision
A213	A		(01)	2 01	B



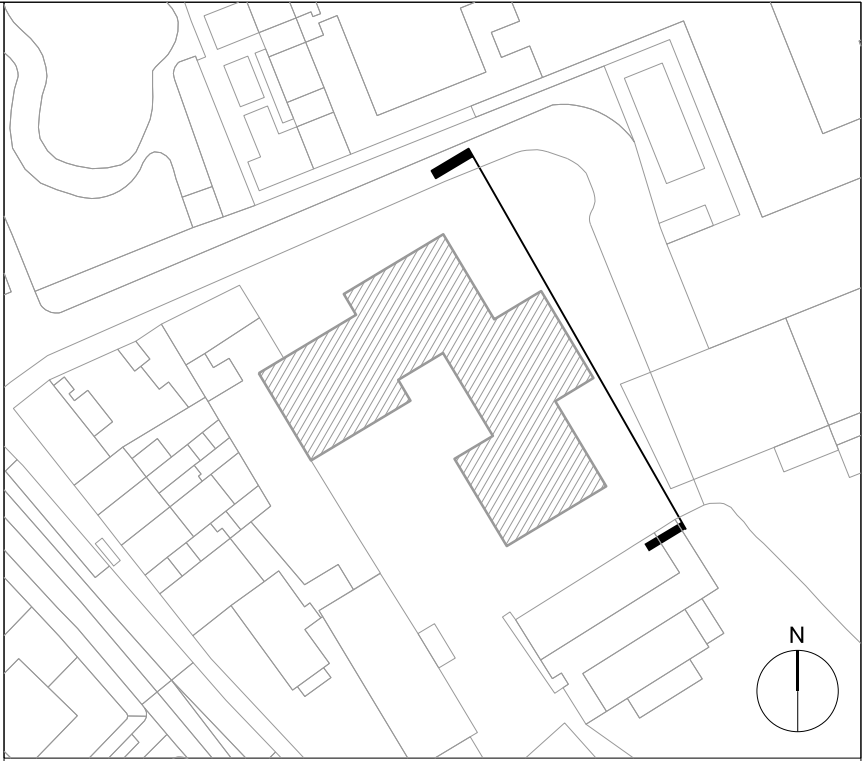

Edge parapet  
+105775

Eighth FFL  
+101660

Seventh FFL  
+98435

Sixth FFL  
(block C)  
+95210

Fifth FFL  
(Block A)  
+91985

Fourth FFL  
+88760

Third FFL  
(block D)  
+85535

Second FFL  
+82310

School flat roof  
level  
+80230

First FFL  
+79065

School outbuilding  
FFL  
+75430

Ground FFL  
+75350

Basement 1 FFL  
+71800

Typical Basement 2 FFL  
+68250

B	10.05.16	Minor amendments to window positions Flue locations updated
A	10.04.15	Revision to massing of Block A and B Revised parapet levels bubbled
/	01.10.14	Submitted for Planning
revision	date	

## DUGGAN MORRIS ARCHITECTS

Duggan Morris Architects Ltd  
Unit 7, 16-24 Underwood street, London, N1 7JQ  
Telephone 020 7566 7440  
www.dugganmorrisarchitects.com

- Do not scale from this drawing
- All dimensions to be checked on site by the Contractor
- And such dimensions to be their responsibility
- Report all drawing errors and omissions to the Architect
- All dimensions in millimeters unless noted otherwise
- If in doubt ask Contract Administrator

job title  
BARTRAM'S HAMPSTEAD

drawing title/location  
ELEVATION EAST

status

PLANNING

scale

1:100 @ A1

1:200 @ A3

job no

source

zone

element

drawing no.

revision

A213


A

(01)

2 02

B



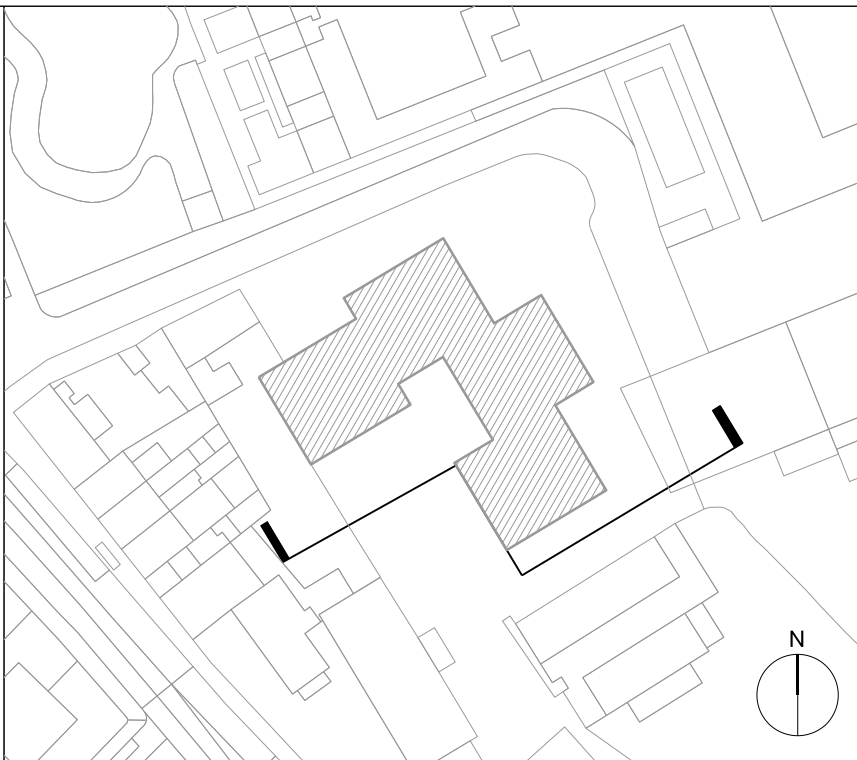

B	10.05.16	Minor amendments to window positions Flue locations updated
A	10.04.15	Revision to massing of Block A and B Revised parapet levels bubbled
/	01.10.14	Submitted for planning

revision date

## DUGGAN MORRIS ARCHITECTS

Duggan Morris Architects Ltd  
Unit 7, 16-24 Underwood street, London, N1 7JQ  
Telephone 020 7566 7440  
www.dugganmorrisarchitects.com

- Do not scale from this drawing
- All dimensions to be checked on site by the Contractor
- And such dimensions to be their responsibility
- Report all drawing errors and omissions to the Architect
- All dimensions in millimeters unless noted otherwise
- If in doubt ask Contract Administrator

job title  
BARTRAM'S HAMPSTEAD



drawing title/location  
ELEVATION SOUTH

status PLANNING

scale 1:100 @ A1 1:200 @ A3

job no	source	zone	element	drawing no.	revision
A213	A		(01)	2 03	B



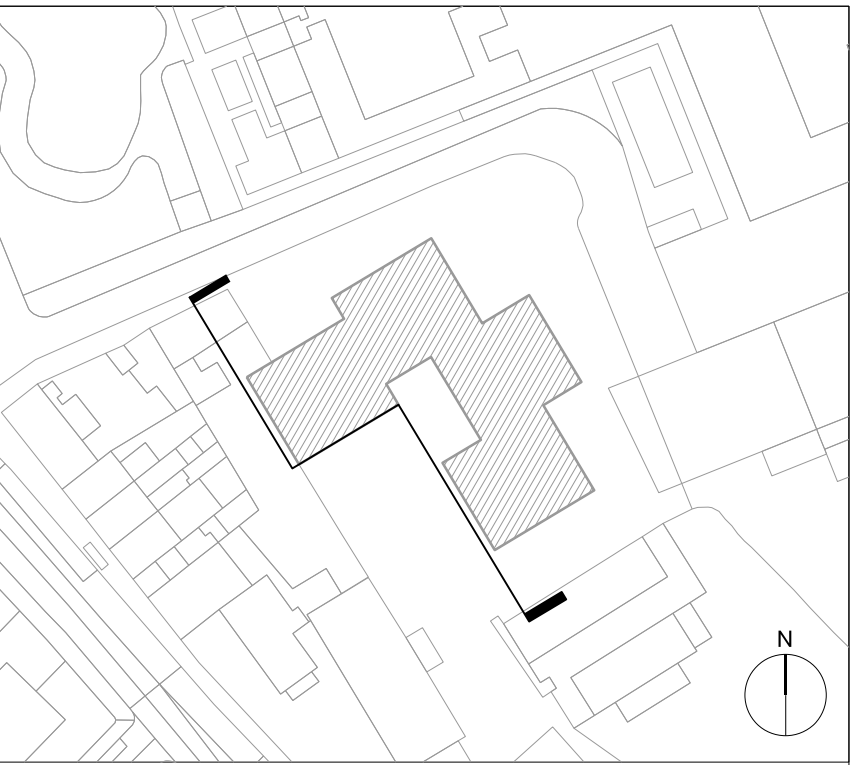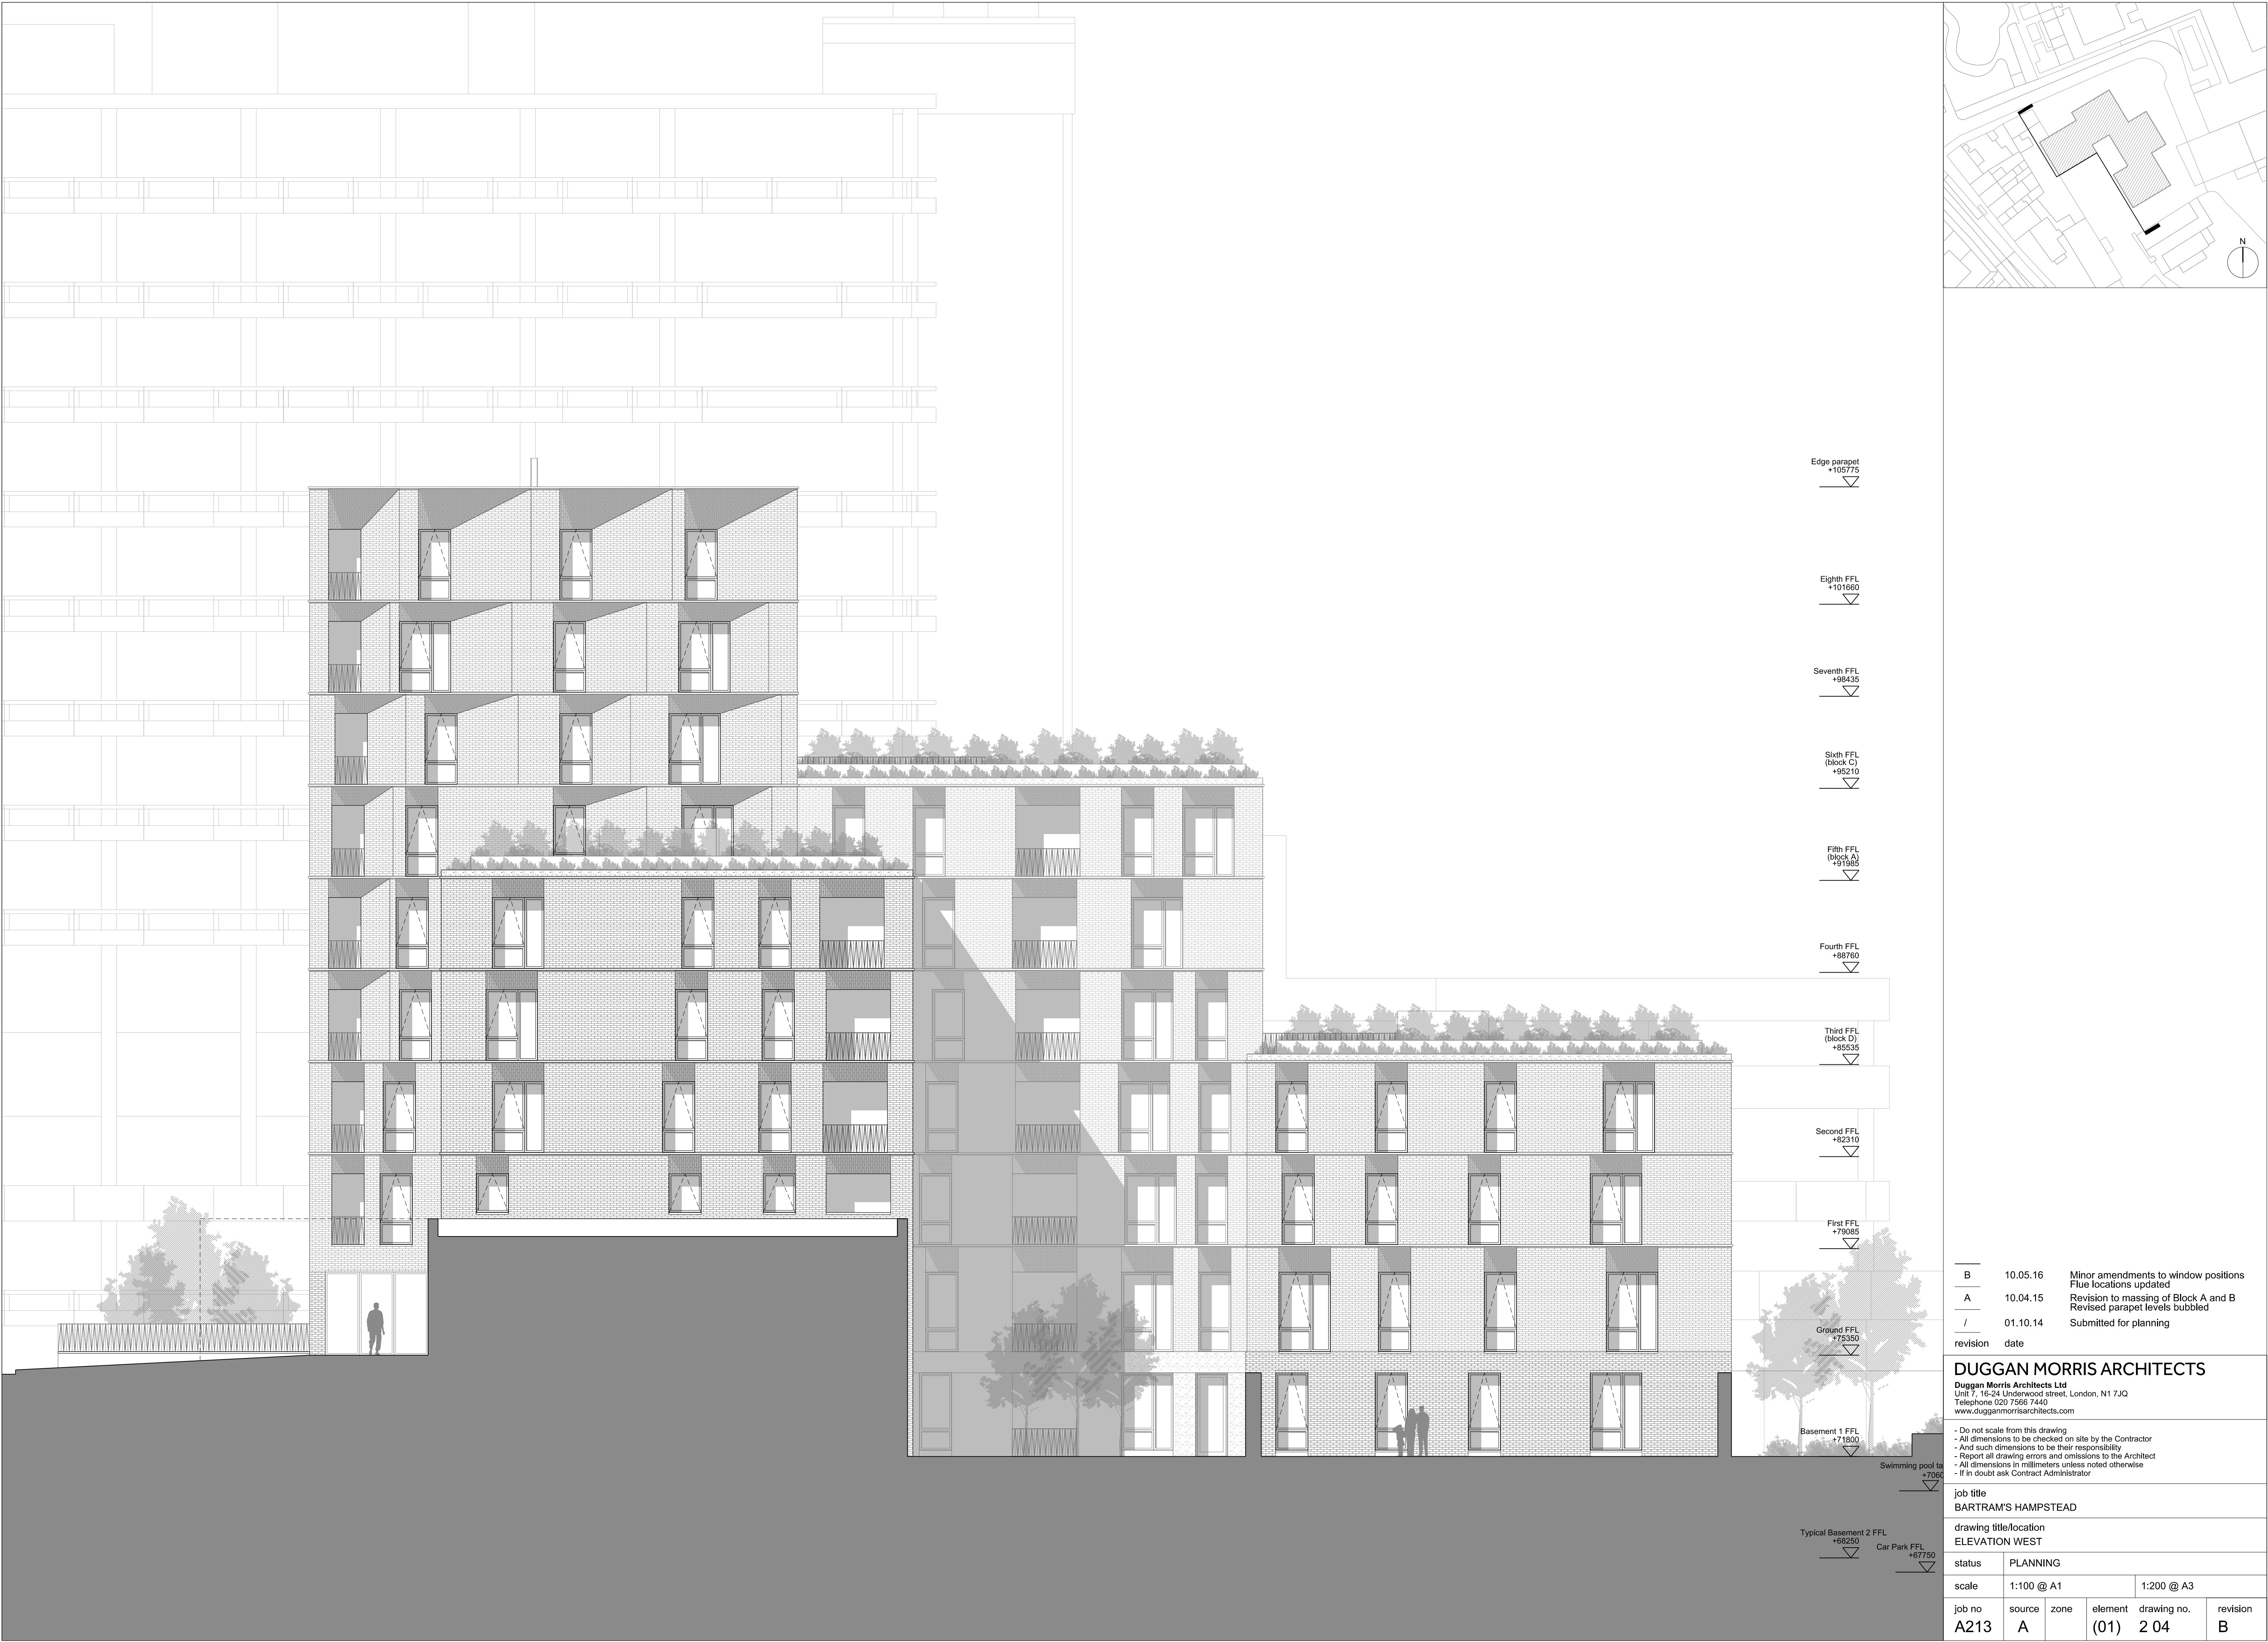

Edge parapet  
+105775

Eighth FFL  
+101660

Seventh FFL  
+98435

Sixth FFL  
(block C)  
+95210

Fifth FFL  
(block A)  
+91985

Fourth FFL  
+88760

Third FFL  
(block D)  
+85535

Second FFL  
+82310

First FFL  
+79085

Ground FFL  
+75350

Basement 1 FFL  
+71800

Typical Basement 2 FFL  
+66250

Swimming pool ta  
+7096

Car Park FFL  
+67750

B	10.05.16	Minor amendments to window positions
A	10.04.15	Flue locations updated
/	01.10.14	Revision to massing of Block A and B
/	01.10.14	Revised parapet levels bubbled
revision	date	Submitted for planning

**DUGGAN MORRIS ARCHITECTS**  
Duggan Morris Architects Ltd  
Unit 7, 16-24 Underwood street, London, N1 7JQ  
Telephone 020 7566 7440  
www.dugganmorrisarchitects.com

- Do not scale from this drawing
- All dimensions to be checked on site by the Contractor
- And such dimensions to be their responsibility
- Report all drawing errors and omissions to the Architect
- All dimensions in millimeters unless noted otherwise
- If in doubt ask Contract Administrator

job title  
BARTRAM'S HAMPSTEAD

drawing title/location  
ELEVATION WEST

status  
PLANNING

scale  
1:100 @ A1  
1:200 @ A3

job no	source	zone	element	drawing no.	revision
A213	A		(01)	2 04	B