

Edge parapet
+105775

Eighth FFL
+101660

Seventh FFL
+98435

Sixth FFL
(block C)
+95210

Fifth FFL
(block A)
+91985

Fourth FFL
+88760

Third FFL
(block D)
+85535

Second FFL
+82310

First FFL
+79085


Ground FFL
+75350

Basement 1 FFL
+71880

Swimming pool tank
+70600 Maintenance tank
+70200

Typical Basement 2 FFL
+68250

Car Park FFL
+67750

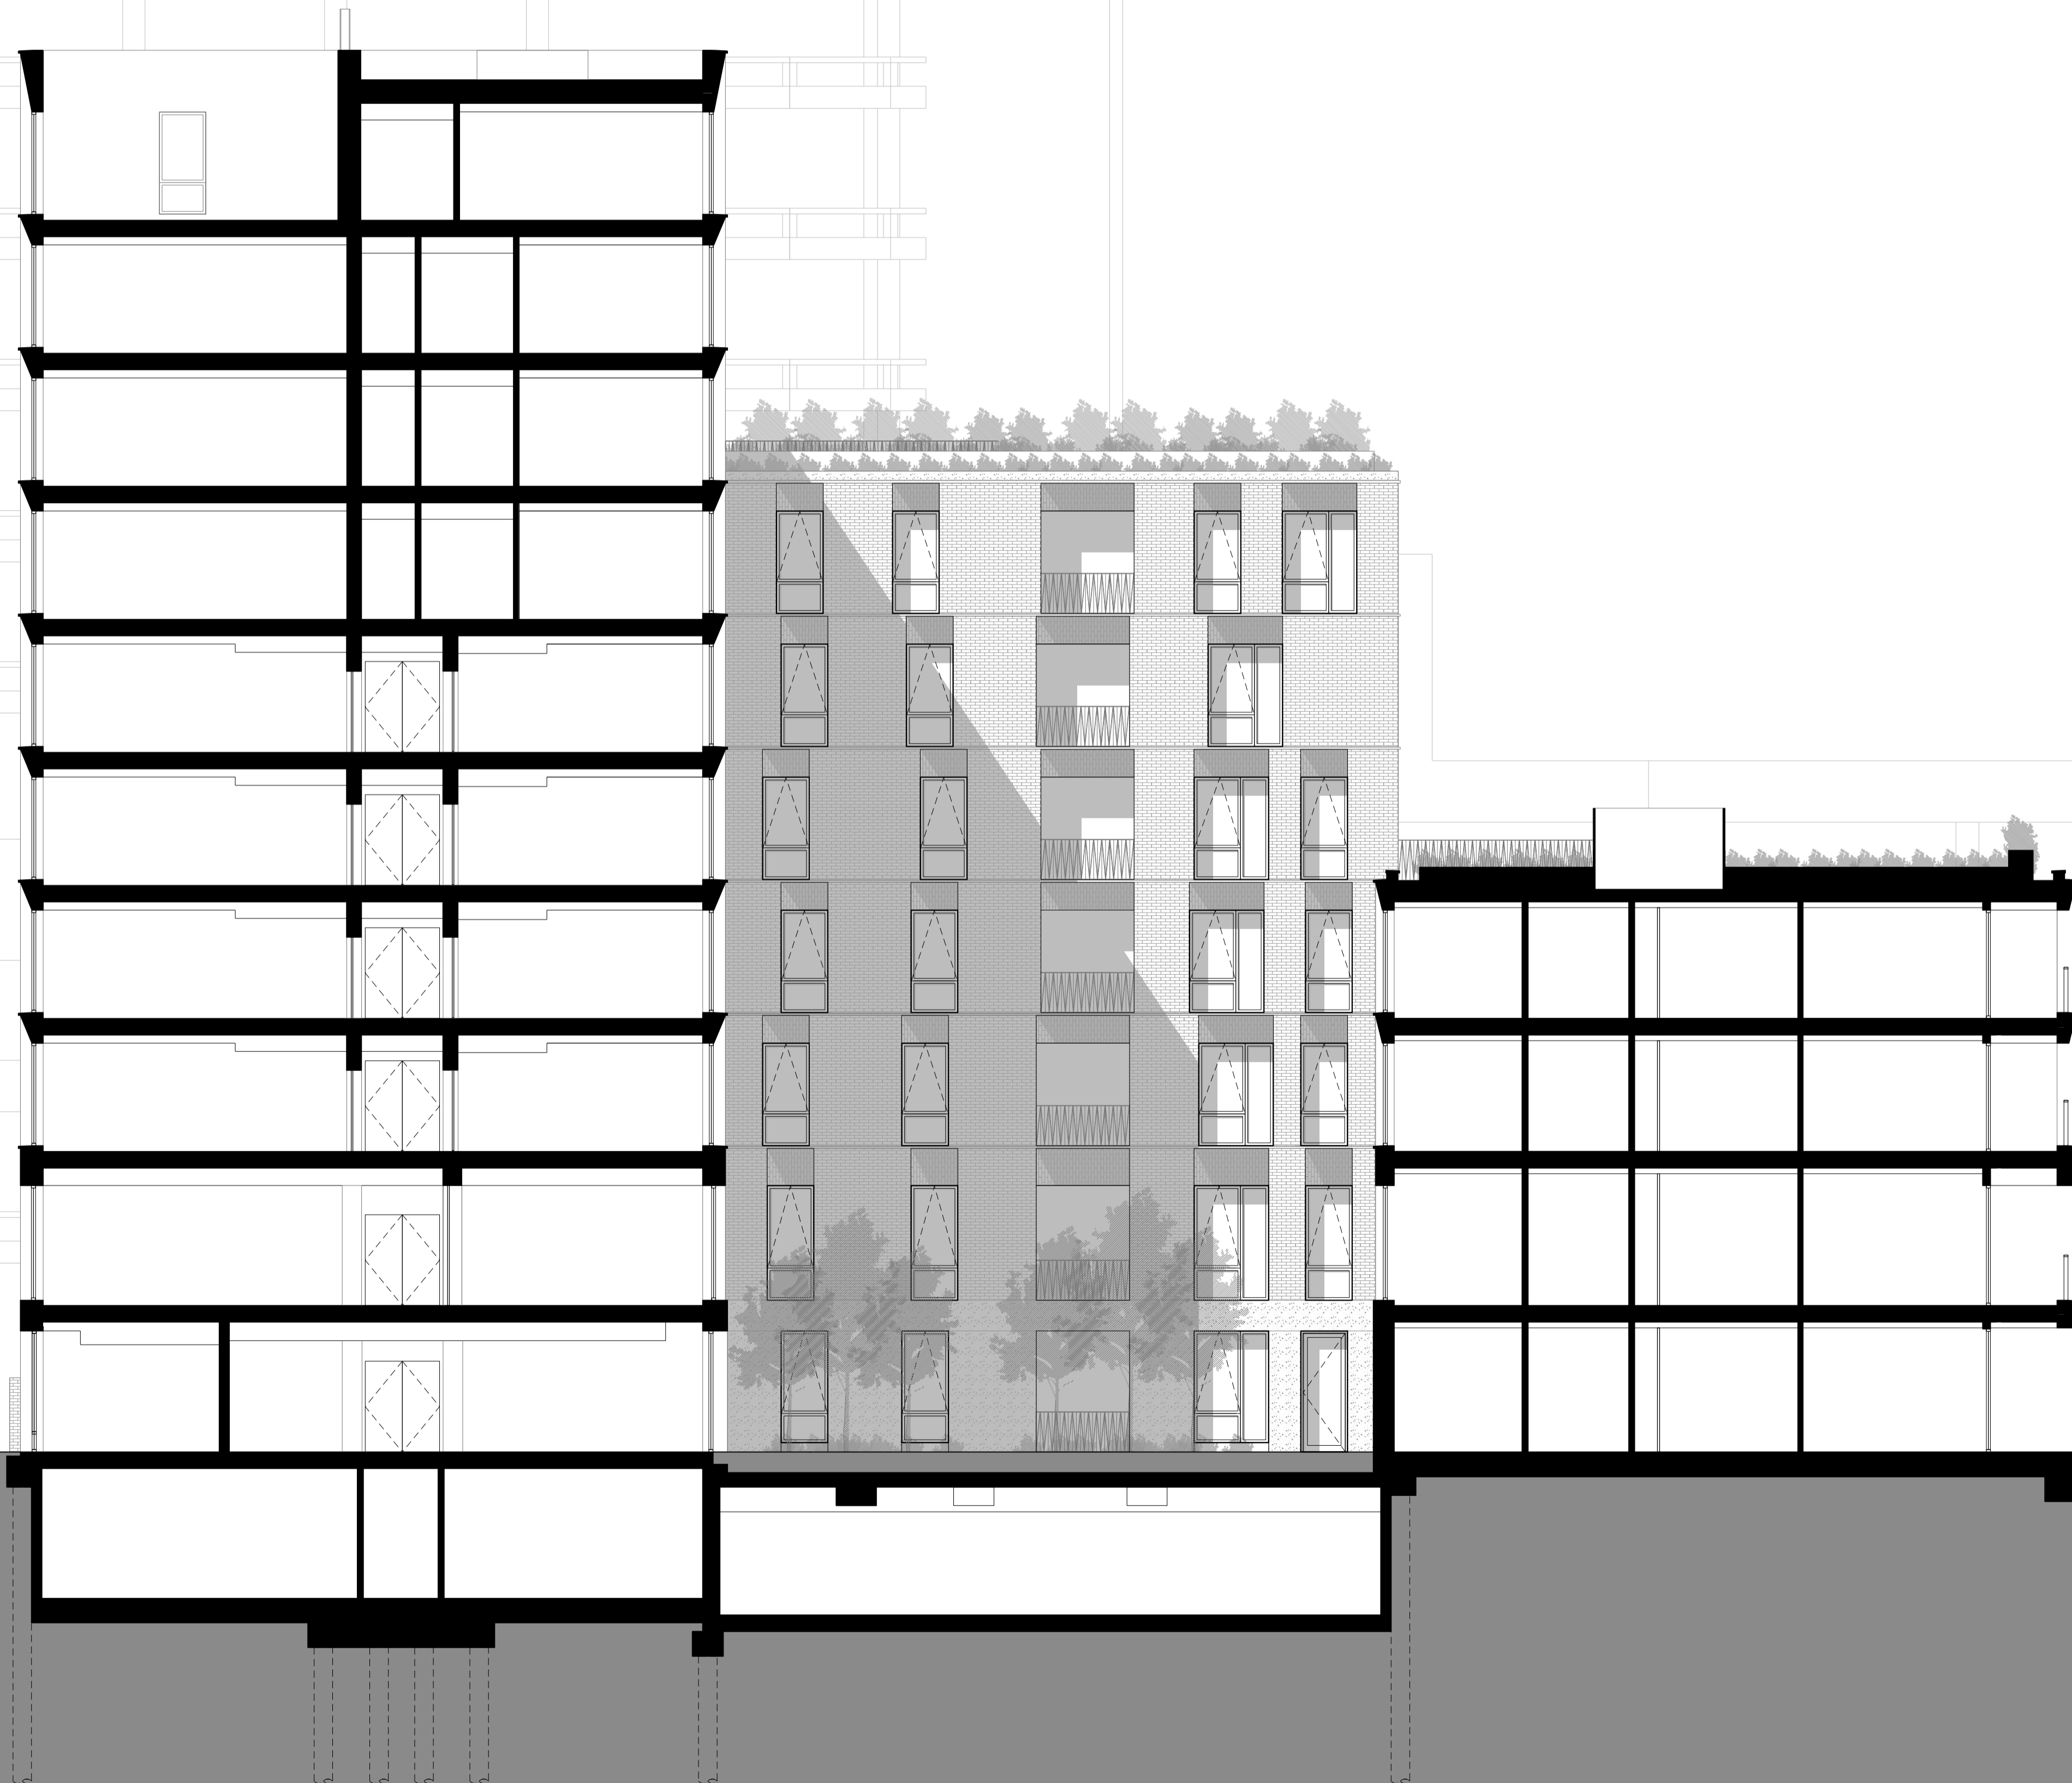

revision	date	
B	10.05.16	Minor amendments to window positions Revised internal layouts
A	10.04.15	Revision to massing of Block A and B Revised parapets shown bubbled
/	01.10.14	Submitted for Planning

DUGGAN MORRIS ARCHITECTS

Duggan Morris Architects Ltd
Unit 7, 16-24 Underwood street, London, N1 7JQ
Telephone 020 7566 7440
www.dugganmorrisarchitects.com

- Do not scale from this drawing
- All dimensions to be checked on site by the Contractor
- And such dimensions to be their responsibility
- Report all drawing errors and omissions to the Architect
- All dimensions in millimeters unless noted otherwise
- If in doubt ask Contract Administrator



job title
HAMPSTEAD GREEN

drawing title/location
SECTION A-A

status TENDER

scale 1:100@A1 1:200@A3

job no	source	zone	element	drawing no.	revision
A213	A		(01)	3 01	B

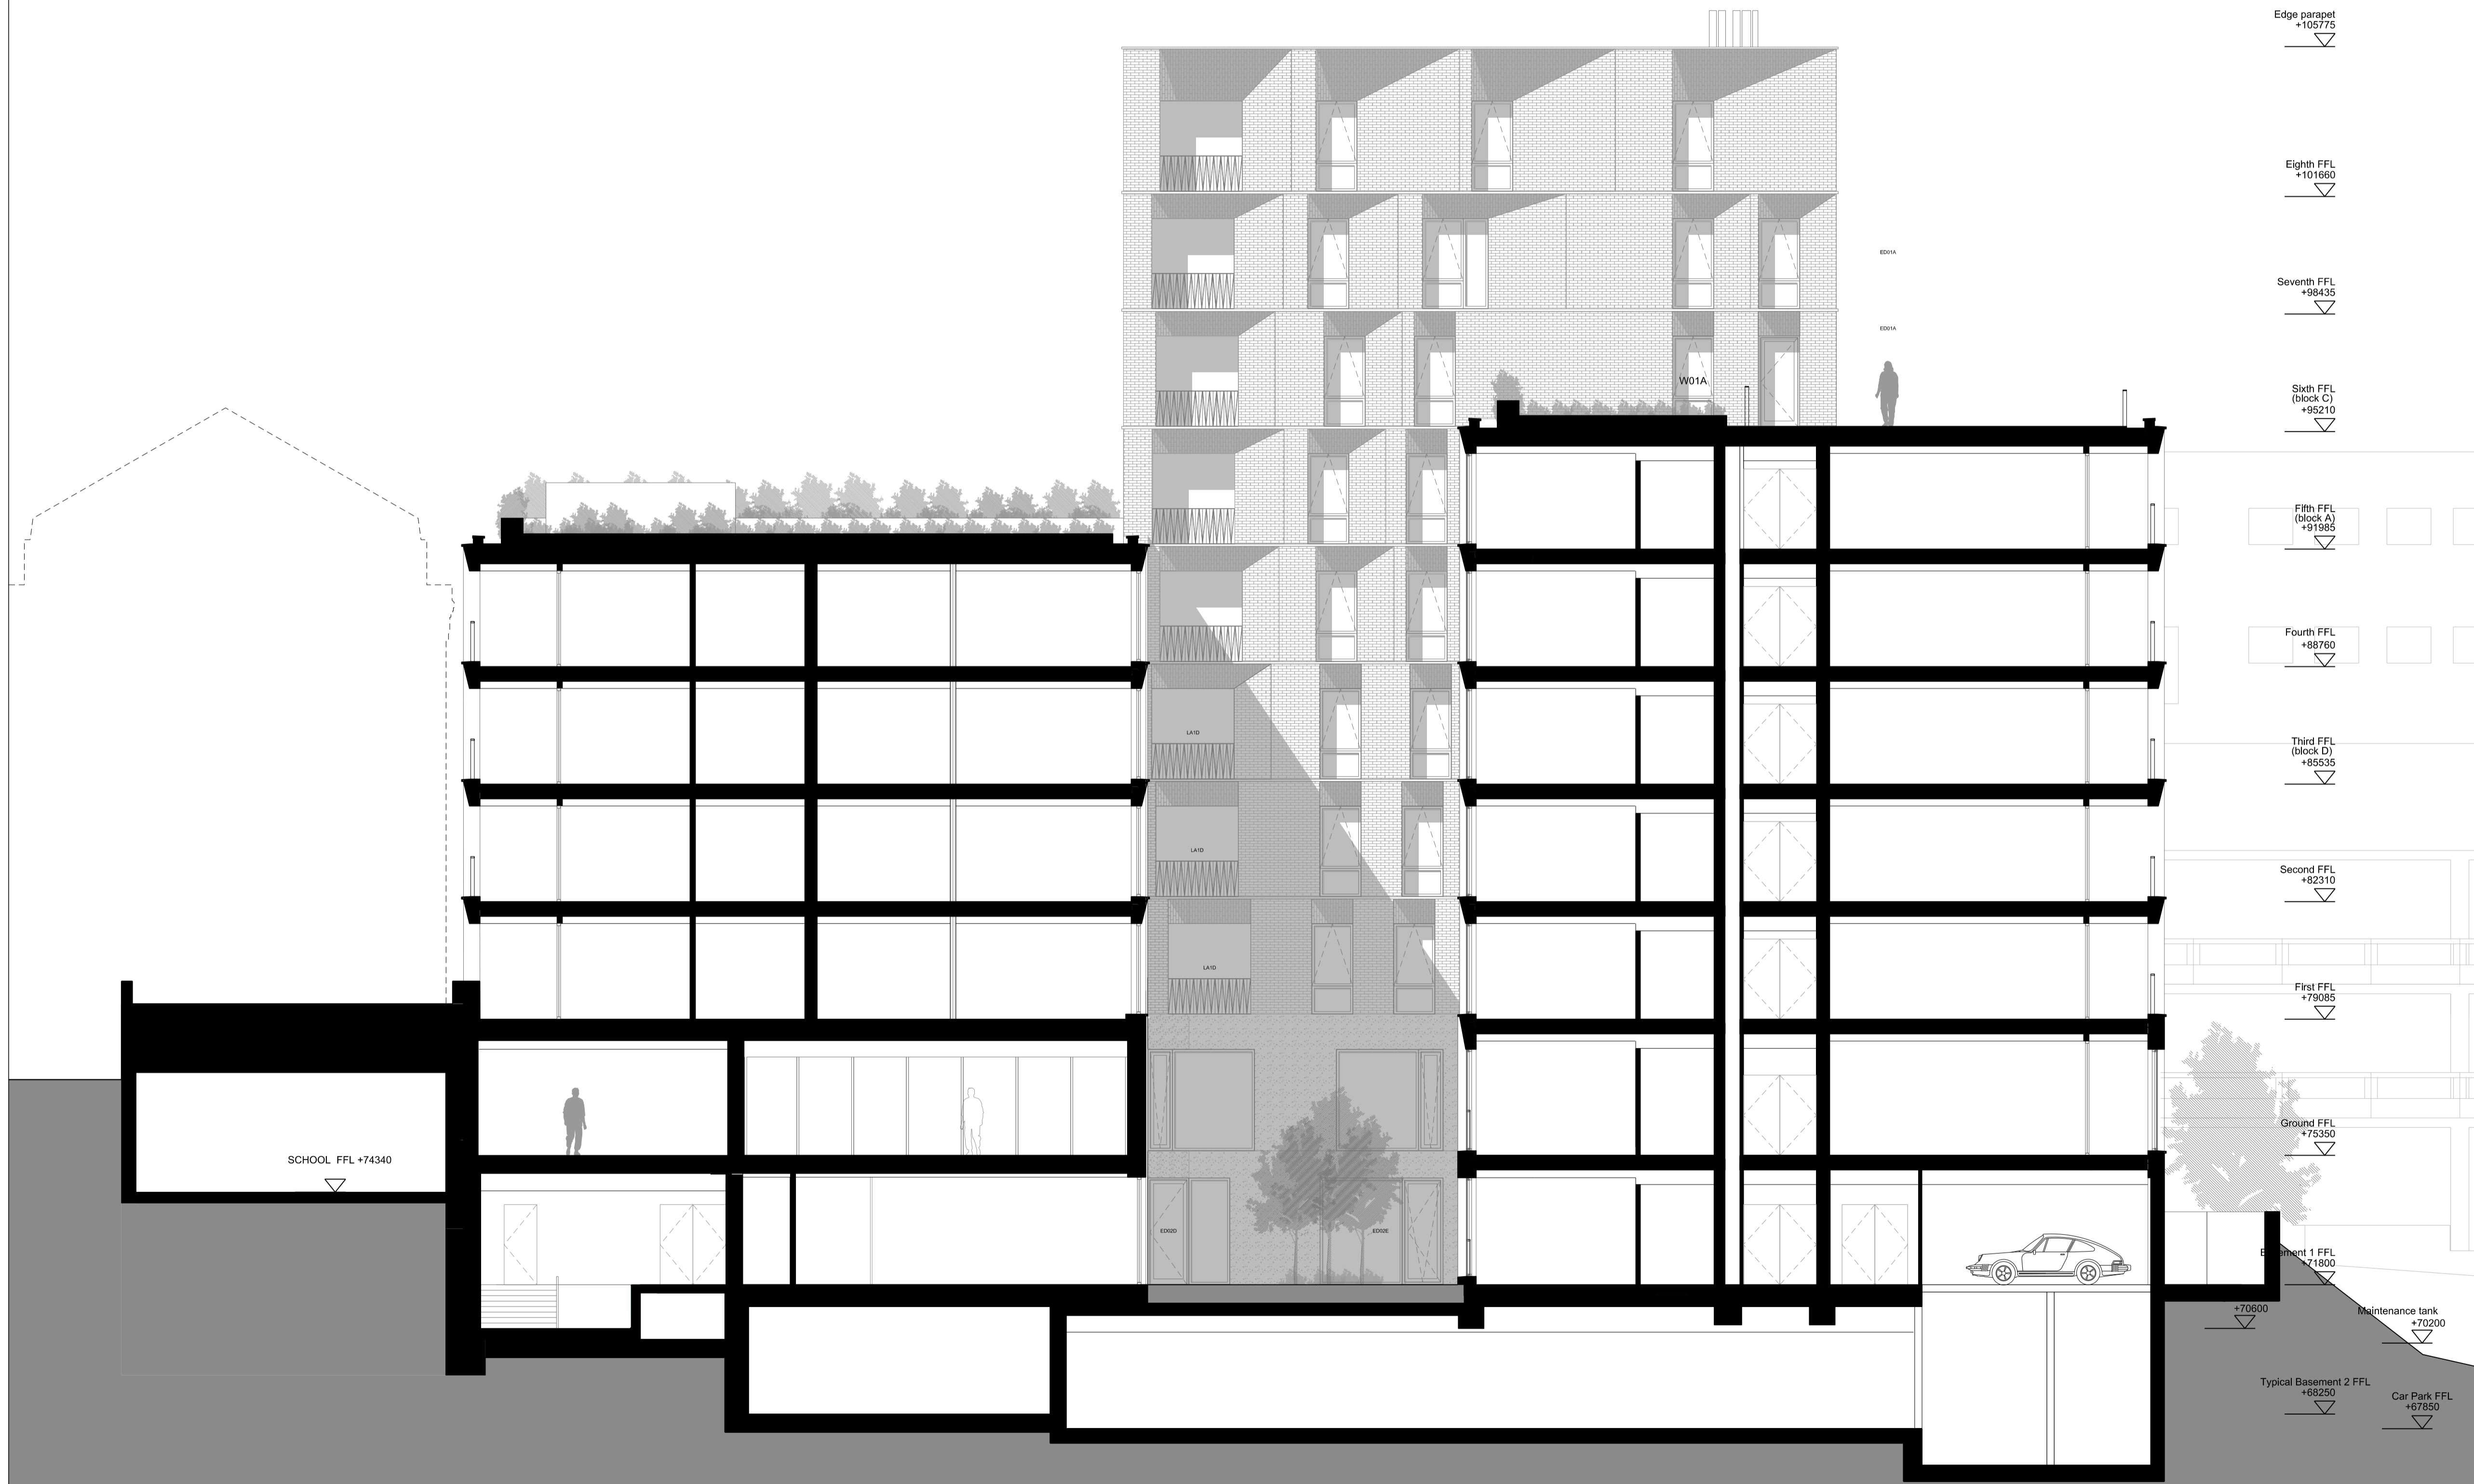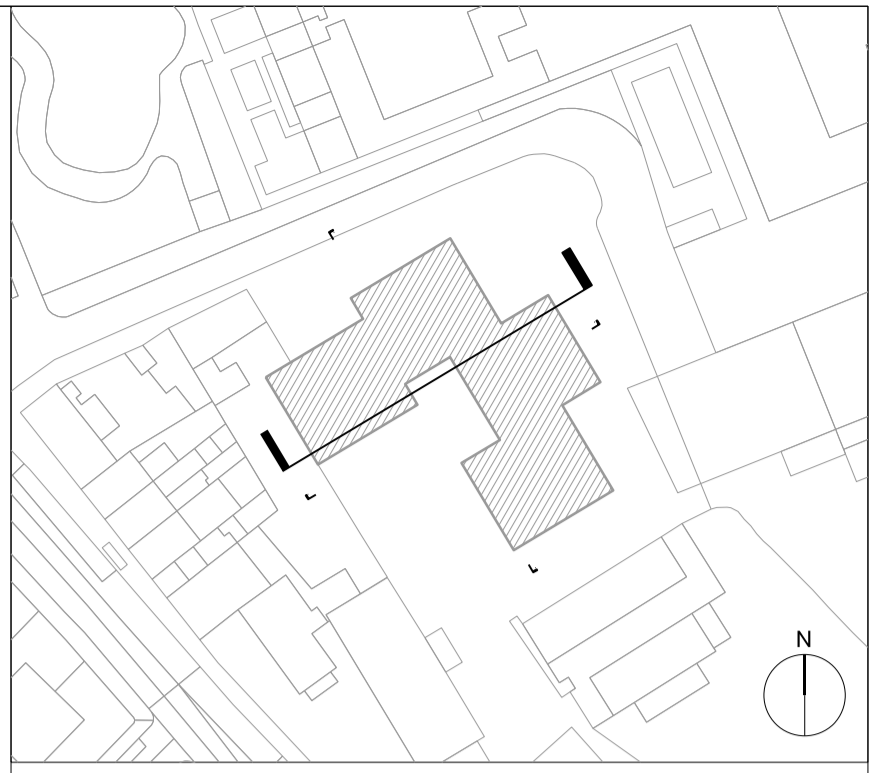

- Edge parapet +103772
- Eighth FFL +101960
- Seventh FFL +98435
- Sixth FFL (block C) +95210
- Fifth FFL (block A) +91985
- Fourth FFL +88760
- Third FFL (block D) +85535
- Second FFL +82310
- First FFL +79085
- Ground FFL +75350
- Equipment 1 FFL +71900
- Maintenance tank +70200
- Typical Basement 2 FFL +66250
- Car Park FFL +67850

SCHOOL FFL +74340

revision	date	
B	10.05.16	Minor amendments to window positions Revised internal layouts
A	10.04.15	Revision to massing of Block A and B Revised parapet levels bubbled
/	01.10.14	Submitted for planning

DUGGAN MORRIS ARCHITECTS
 Duggan Morris Architects Ltd
 Unit 7, 16-24 Underwood street, London, N1 7JQ
 Telephone 020 7566 7440
 www.dugganmorrisarchitects.com

- Do not scale from this drawing
 - All dimensions to be checked on site by the Contractor
 - Add such dimensions to be their responsibility
 - Report all drawing errors and omissions to the Architect
 - All dimensions in millimeters unless noted otherwise
 - If in doubt ask Contract Administrator

job title
HAMPSTEAD GREEN

drawing title/location
SECTION B-B

status **TENDER**

scale **1:100@A1** **1:200@A3**

job no	source	zone	element	drawing no.	revision
A213	A		(01)	3 02	B