


NOTE:
THIS DRAWING IS SUBJECT TO COPYRIGHT
ALL DIMENSIONS SHALL BE CHECKED ON SITE AND THE ARCHITECT
SHALL BE NOTIFIED OF ANY DISCREPANCIES PRIOR TO WORK
COMMENCING.

PLANS HAVE BEEN BASED ON CAD DATA PROVIDED BY THE CLIENT
WHICH HAS NOT BEEN CHECKED FOR ACCURACY

NOTES:

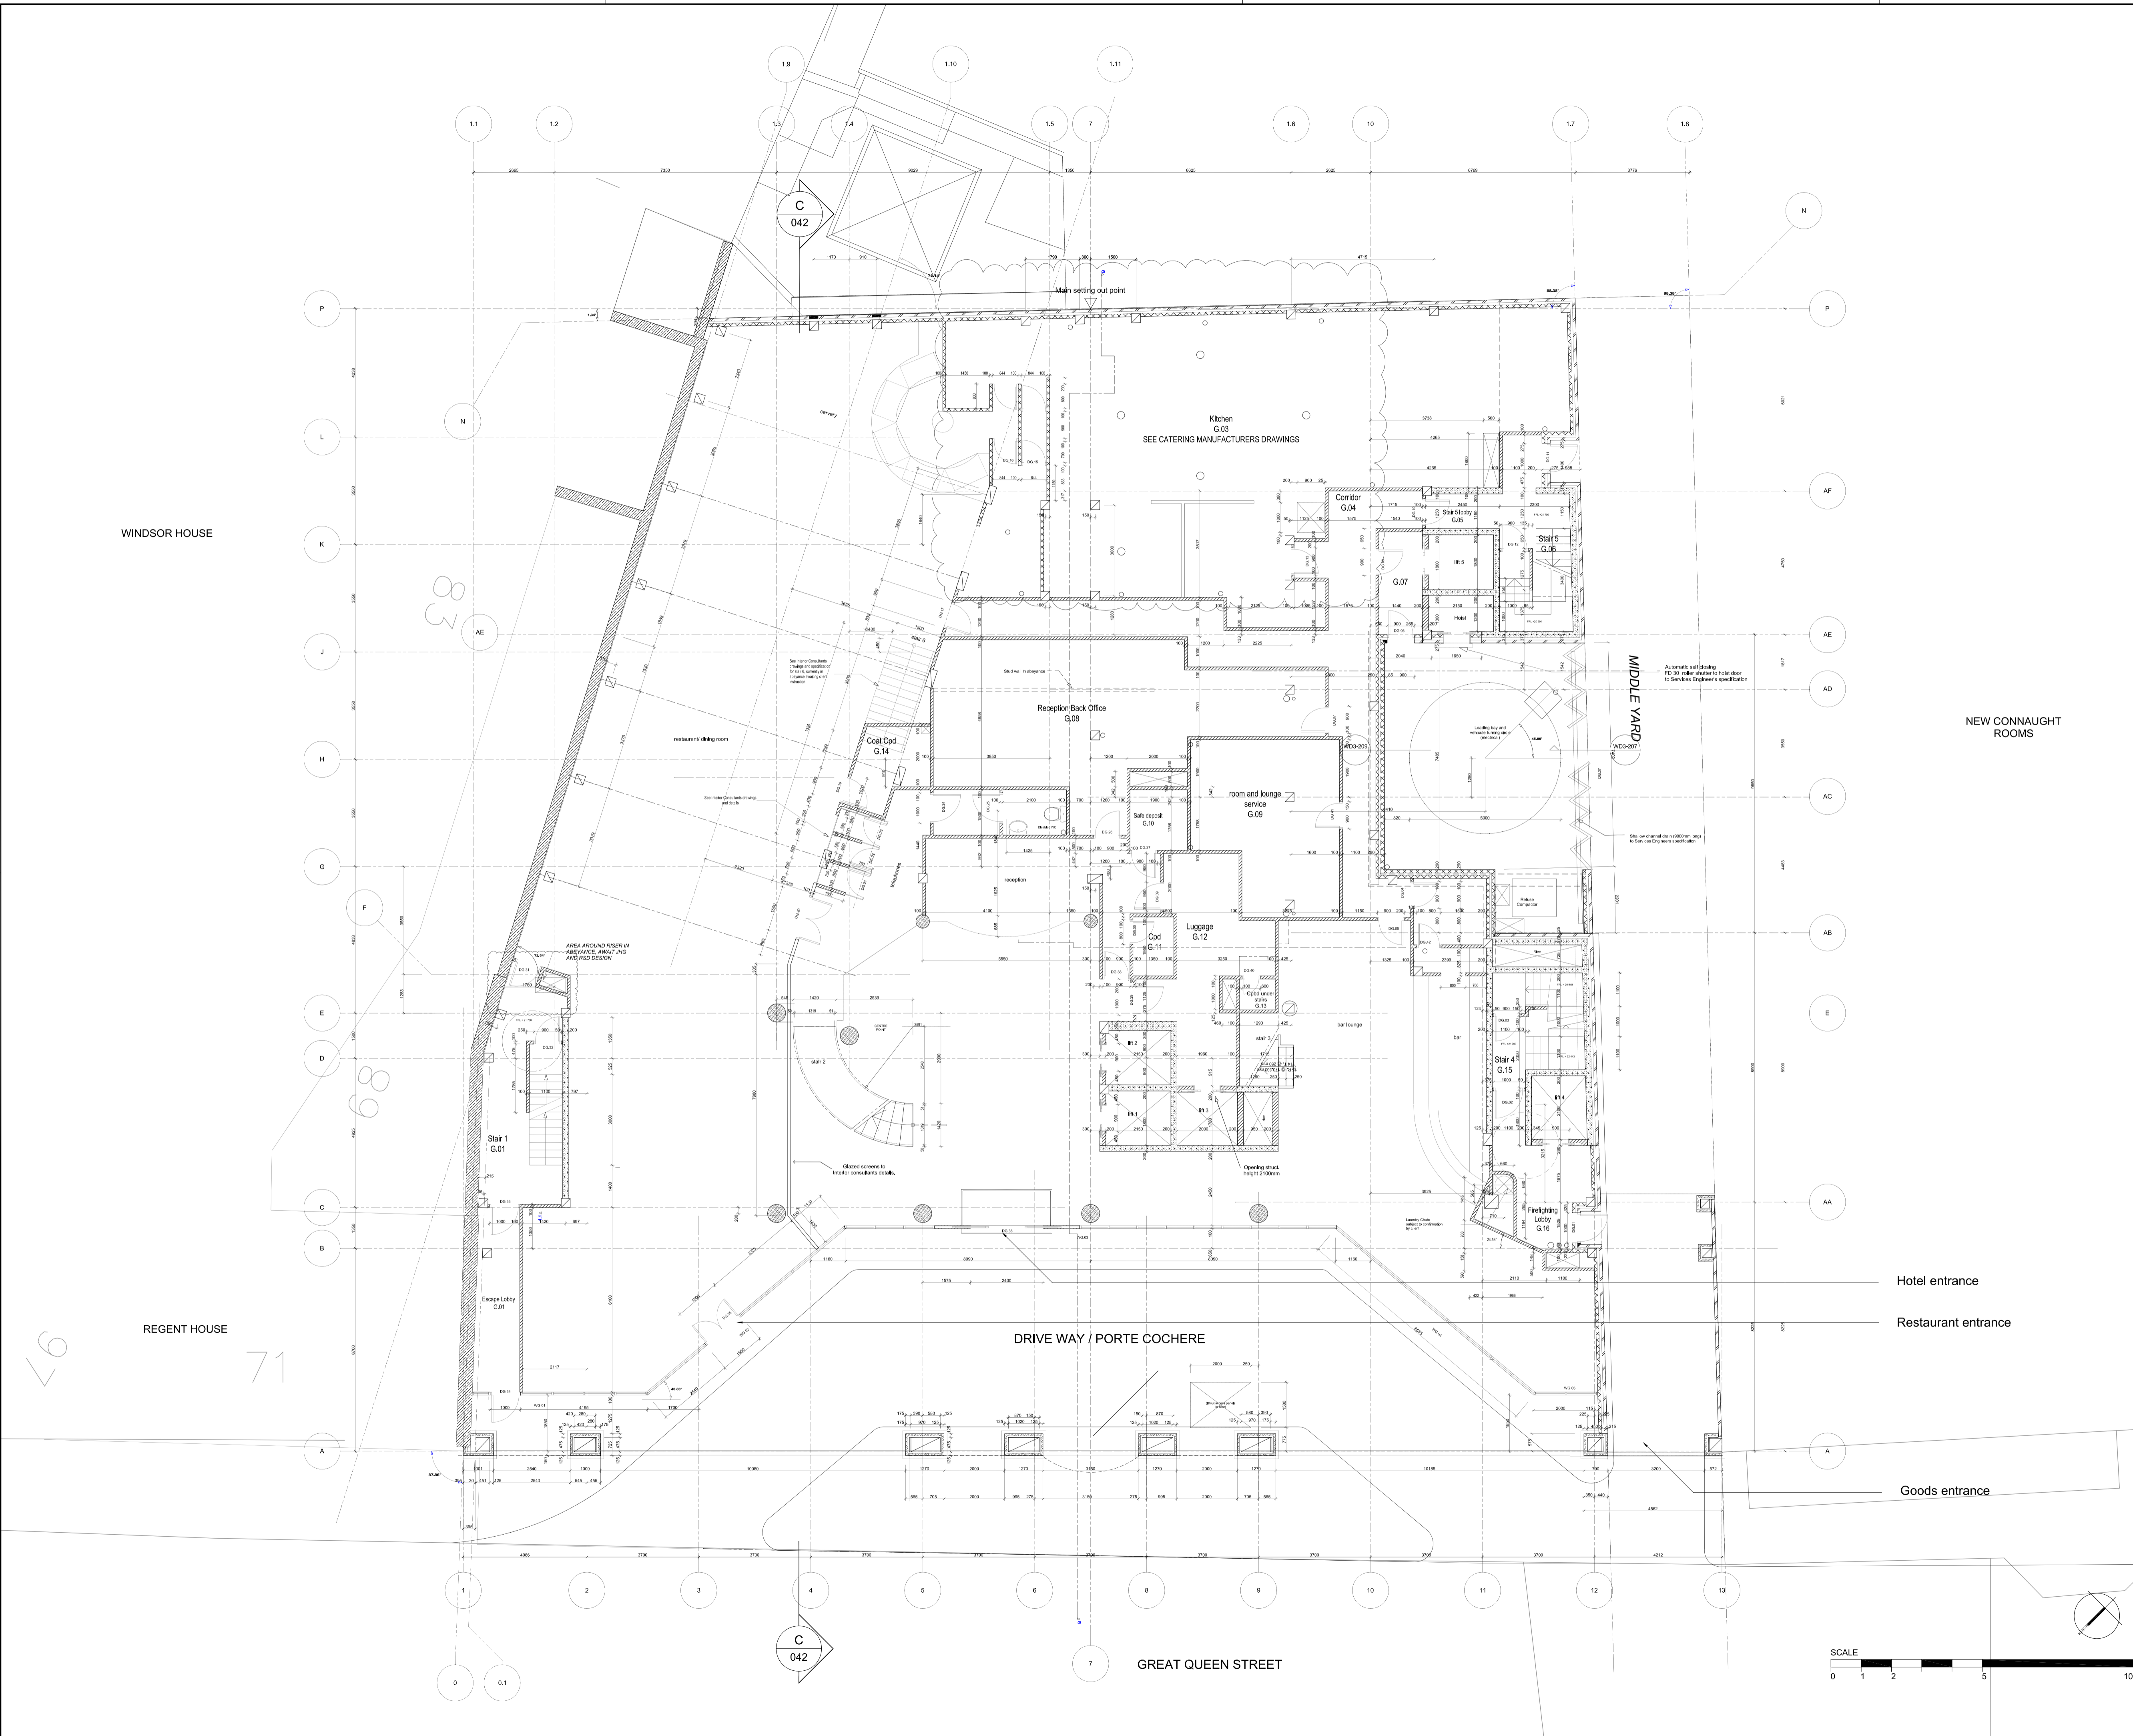

NO.	DESCRIPTION	DATE	DR BY
P1	Issue for planning	14.04.2016	DS

THIS DRAWING SUBJECT TO COPYRIGHT
CLIENT
SHIVA KINGSWAY LTD
PROJECT
KINGSWAY HALL HOTEL
TITLE
PLAN GROUND FLOOR
EXISTING

DATE	SCALE @ A1	
04.03.2016	1/100	
JOB NO	DRAWN BY	CHECKED
022	DS	GR

DRAWING NO	REVISION
022	P1

rayholearchitects
9th floor, 89 park lane
croydon, london
CR0 1JD
Tel: +44 (0) 20 8662 4600
Email: info@rh-architects.com