

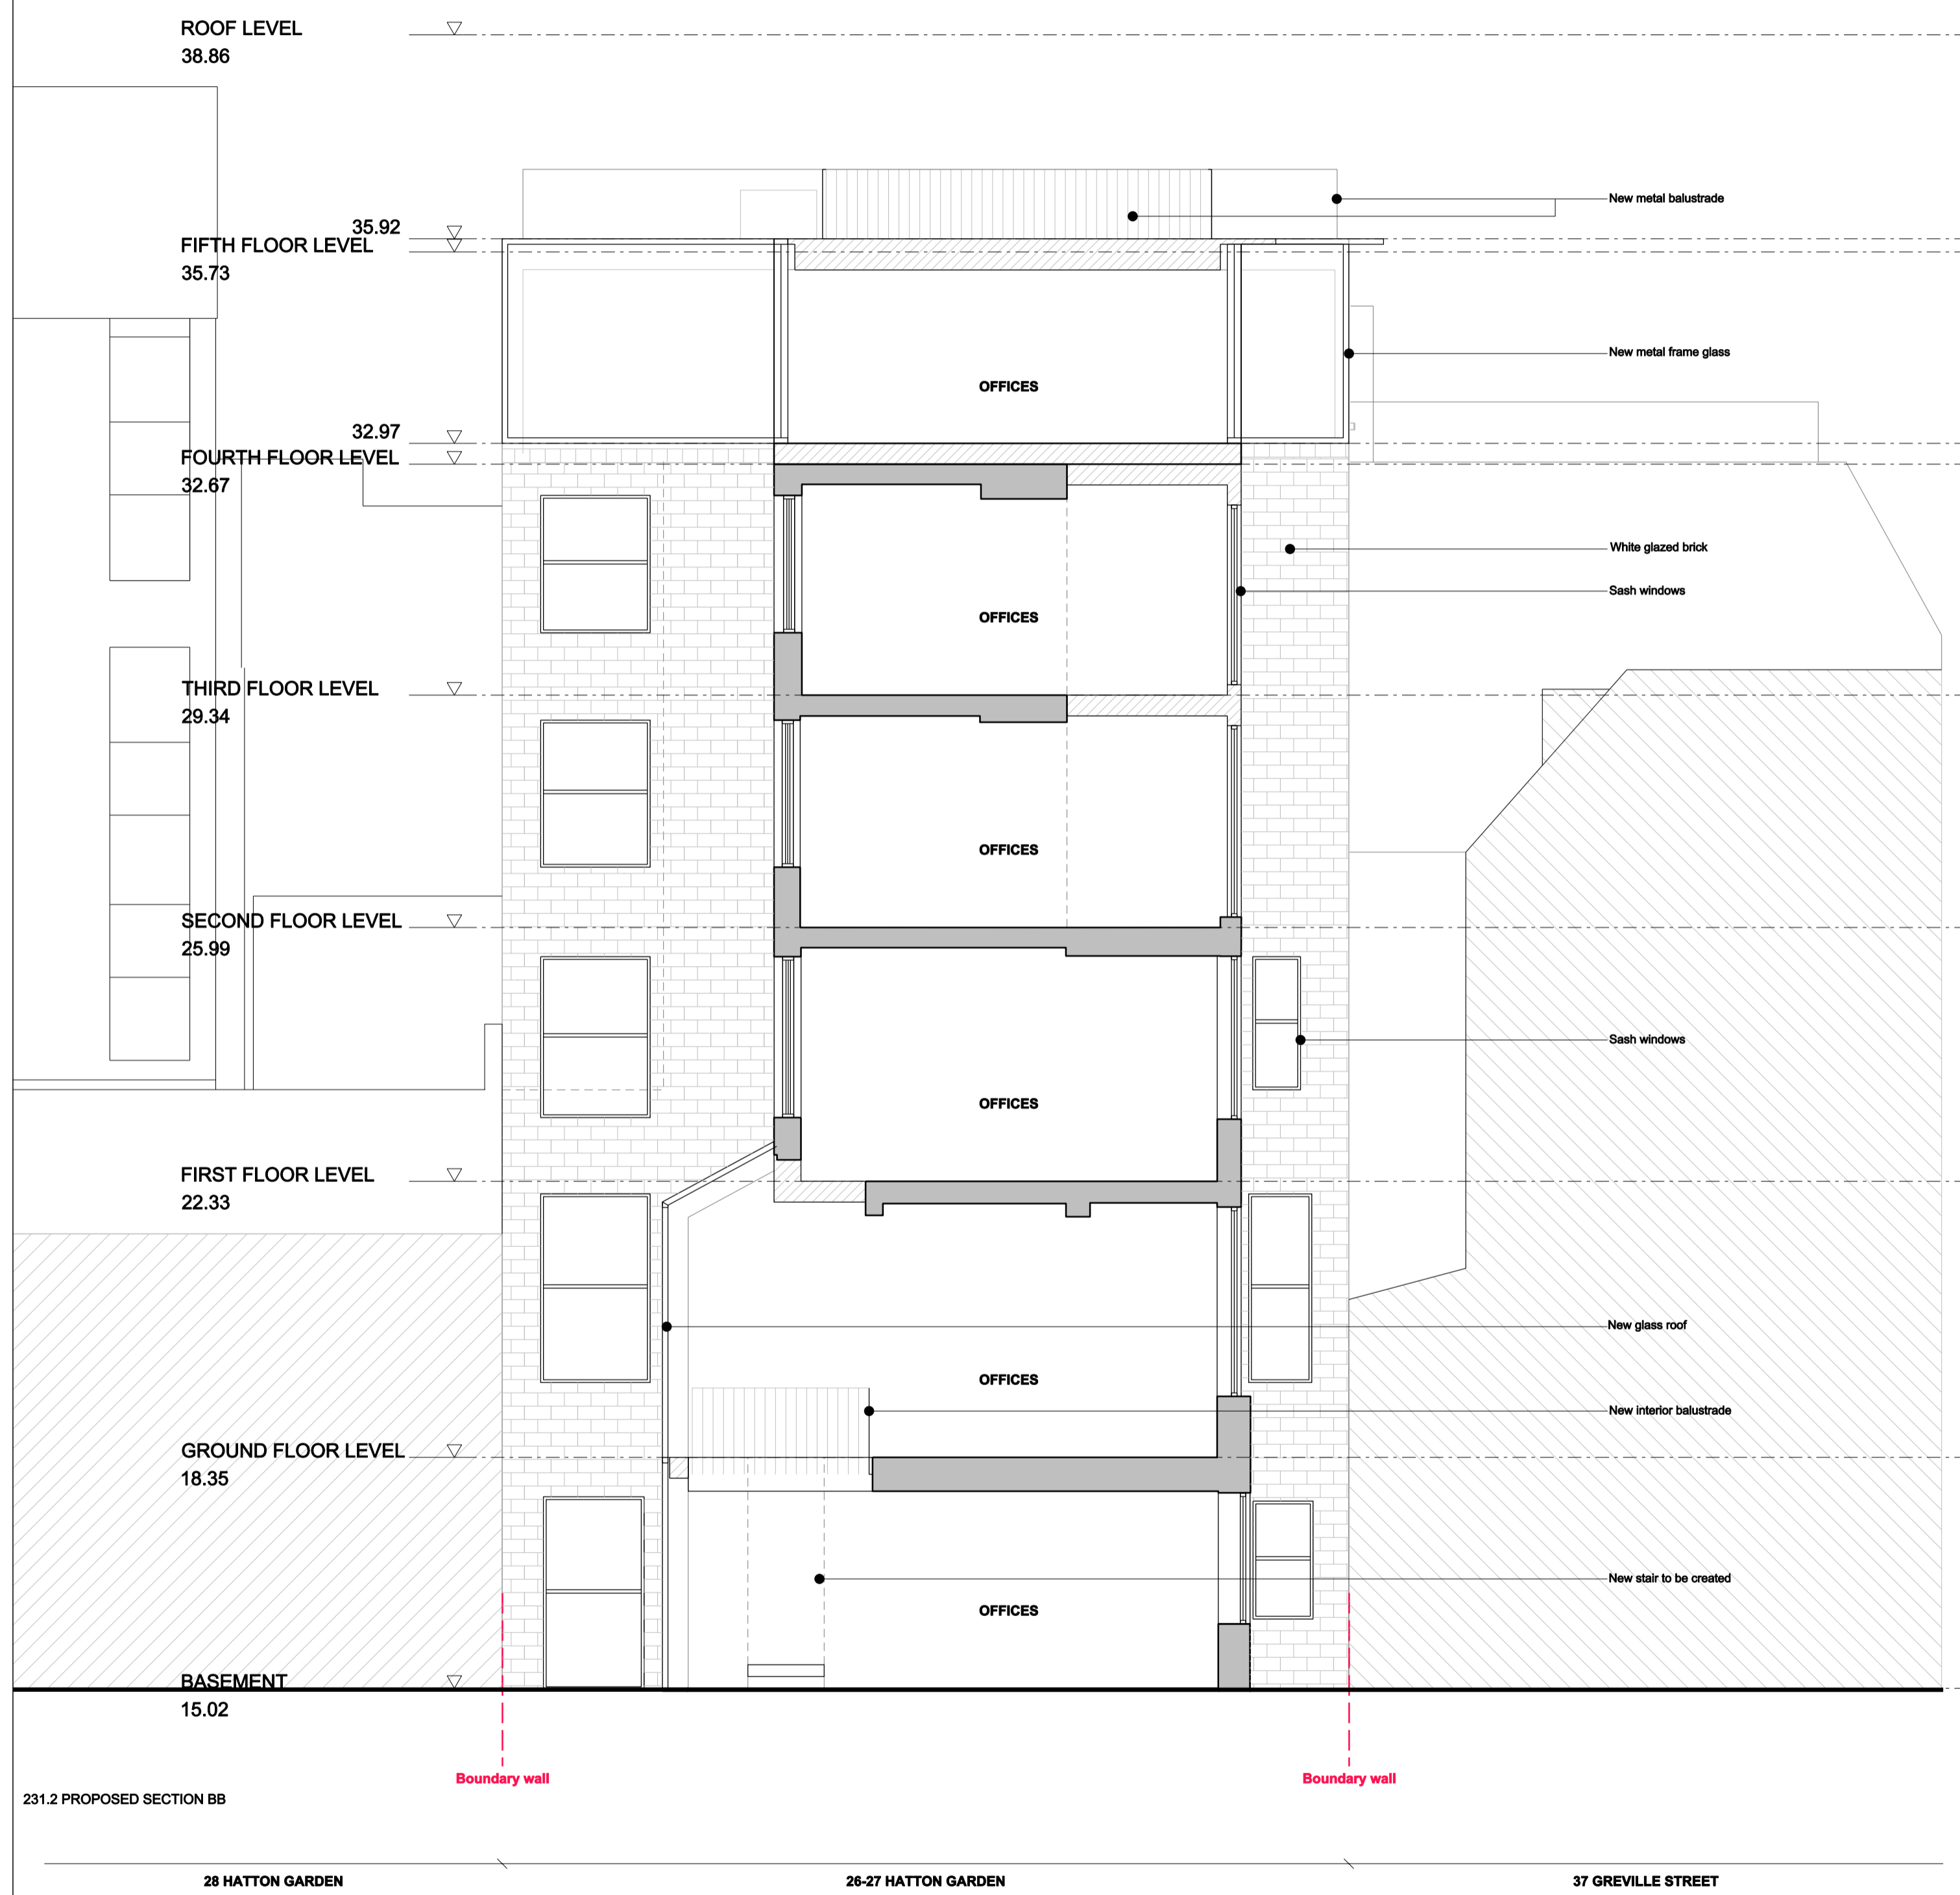


- All windows to be replaced by similar double glazed windows
 - All existing white glazed brick to be replaced or washed.

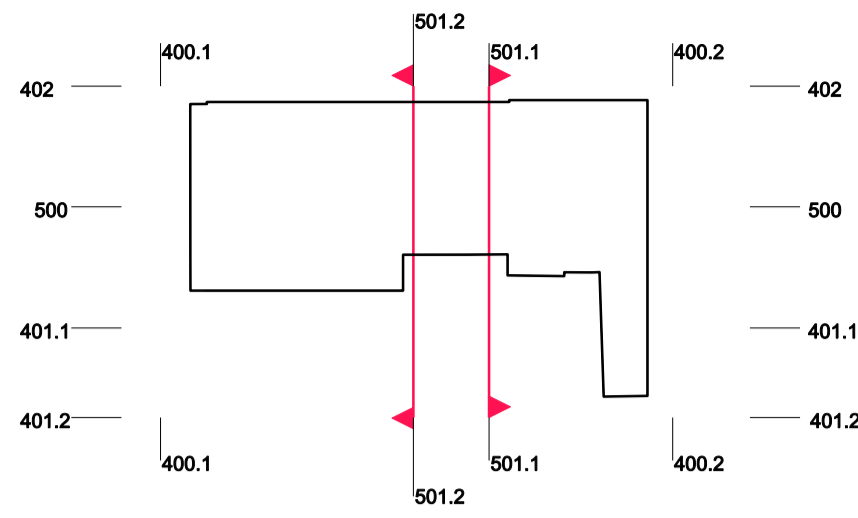

231.2 PROPOSED SECTION BB
 28 HATTON GARDEN 26-27 HATTON GARDEN 37 GREVILLE STREET

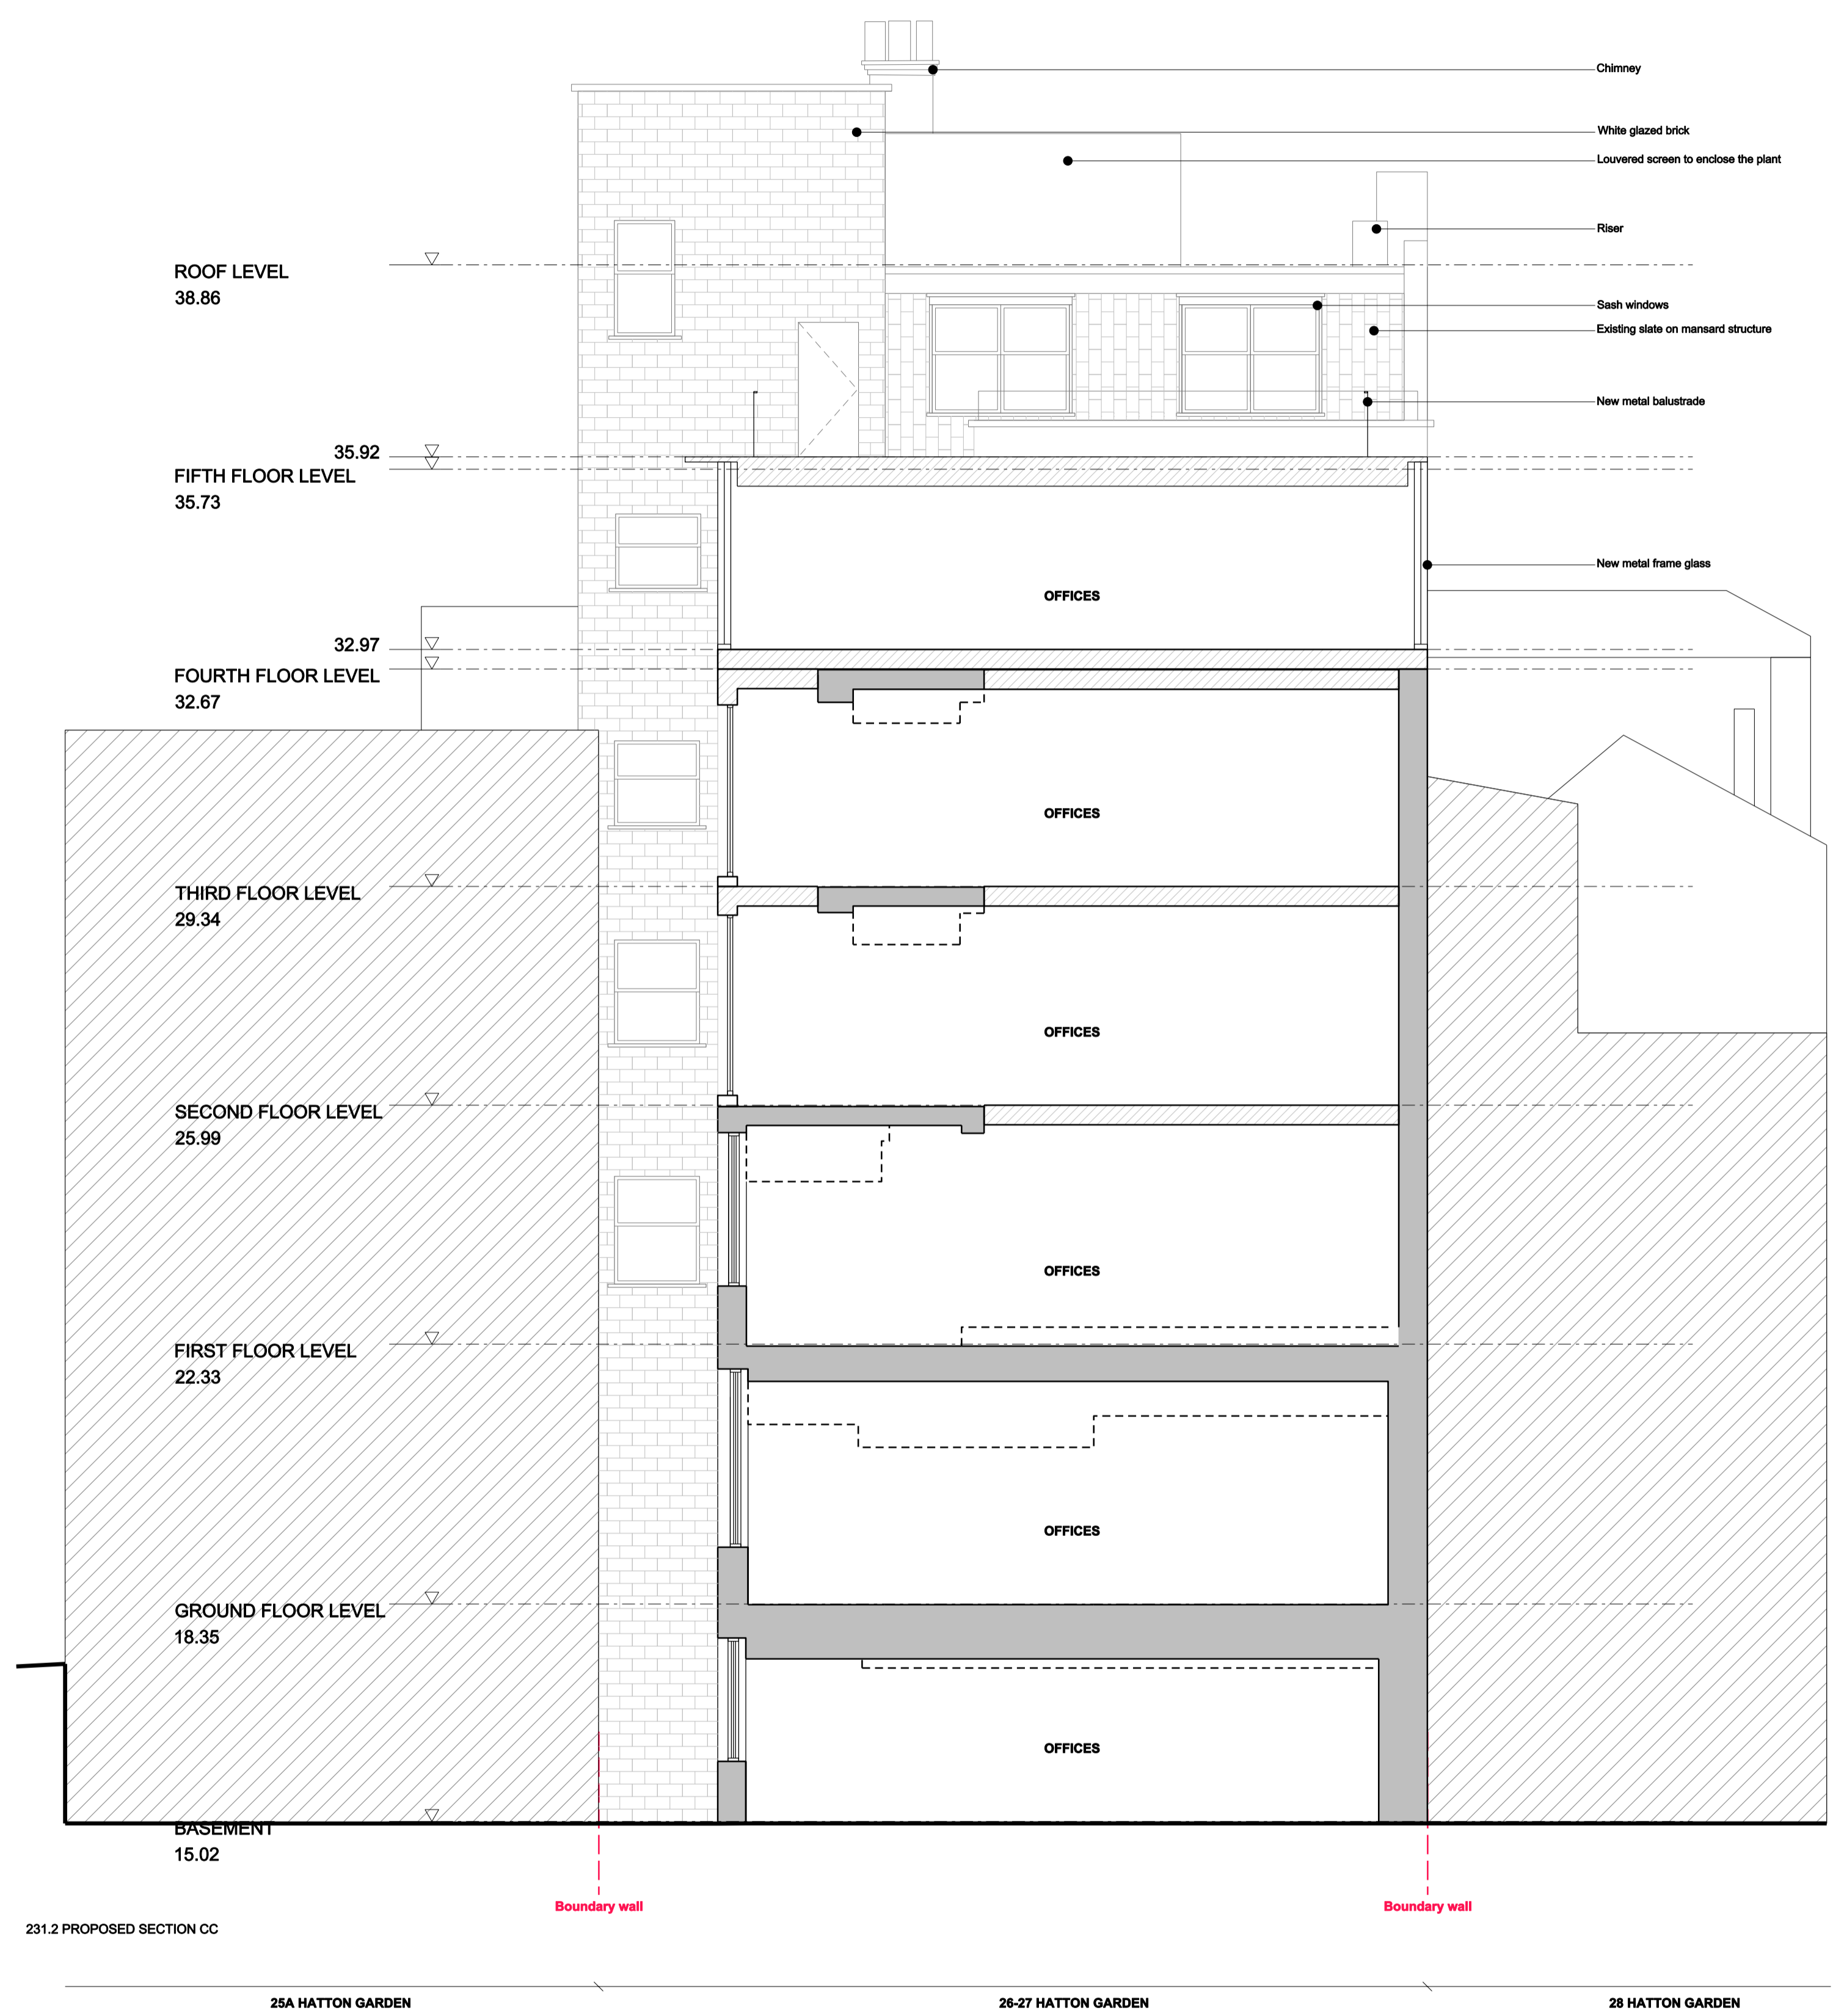

231.2 PROPOSED SECTION CC
 25A HATTON GARDEN 26-27 HATTON GARDEN 28 HATTON GARDEN

REV.	DATE	DESCRIPTION	REV.	DATE	DESCRIPTION
-	30.03.2016	ISSUE FOR PLANNING APPLICATION			

NOTES:

- ALL DIMENSIONS IN MM
- THIS DRAWING IS TO BE READ IN CONJUNCTION WITH ALL RELEVANT CONTRACT DOCUMENTS
- THIS DRAWING IS TO BE READ IN CONJUNCTION WITH ALL ENGINEERS DRAWINGS
- DO NOT SCALE FROM THIS DRAWING
- REPORT ANY ERRORS, CONTRADICTIONS, AND OMISSIONS TO THE ARCHITECT AS SOON AS POSSIBLE

KEY:

- NEW SLAB TO BE BUILT

Ben Adams Architects

Third Floor
 27 Southpark Street
 London SE1 0JF

T 020 7633 0000
 ben@benadamsarchitects.co.uk
 info@benadamsarchitects.co.uk

DRAWING NAME: PROPOSED TRANSVERSAL SECTIONS

PROJECT NAME: MINERVA HOUSE

DRAWING NO: P501/-

JOB NO: 15-036

SCALE: 1:50 @ A0

STATUS: PLANNING APPLICATION