




EXISTING LOWER GROUND COMMS ROOM - ELEVATION C

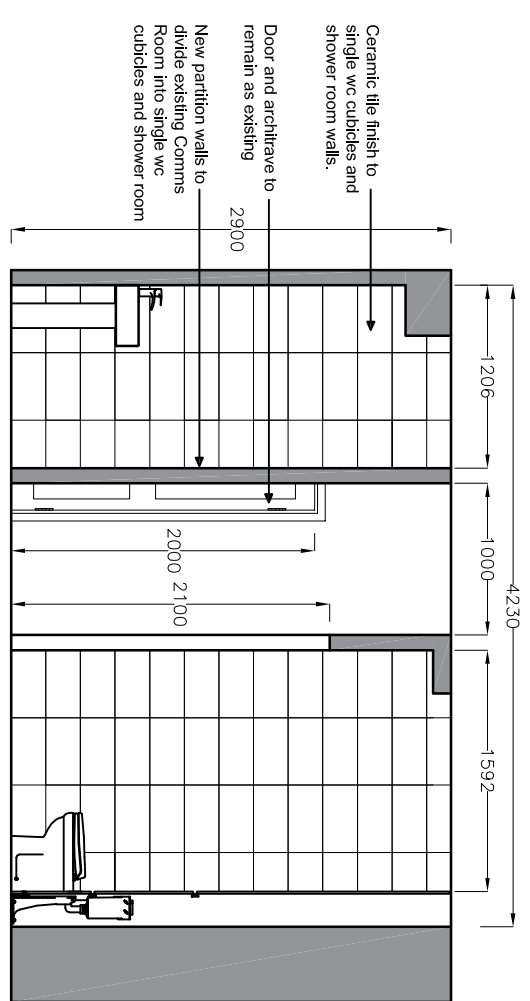


PROPOSED LOWER GROUND FEMALE WCS AND SHOWER ROOMS - ELEVATION C - (FORMER COMMS ROOM)

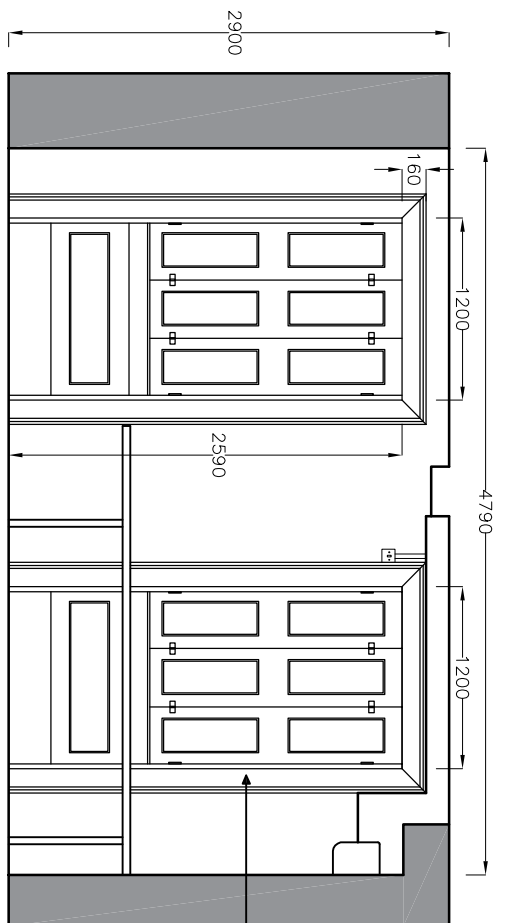


EXISTING LOWER GROUND COMMS ROOM - ELEVATION D

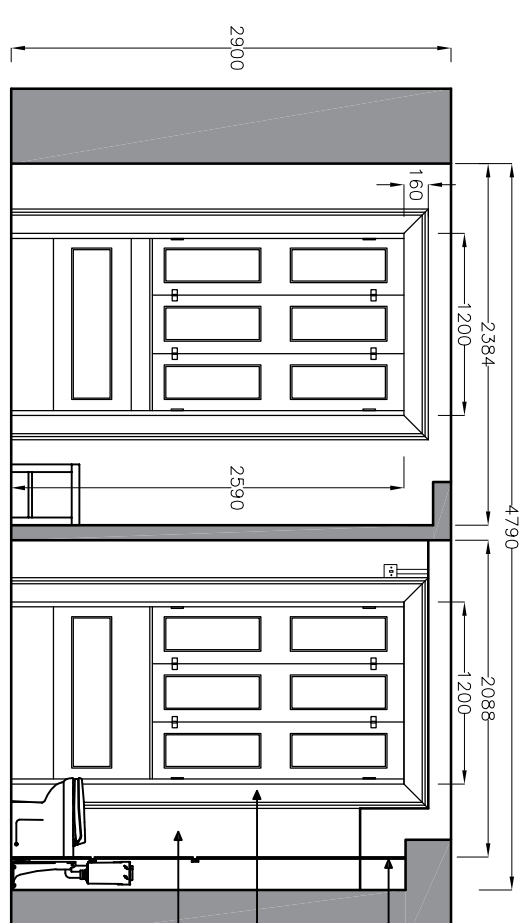


PROPOSED LOWER GROUND FEMALE WCS AND SHOWER ROOMS - ELEVATION D - (FORMER COMMS ROOM)

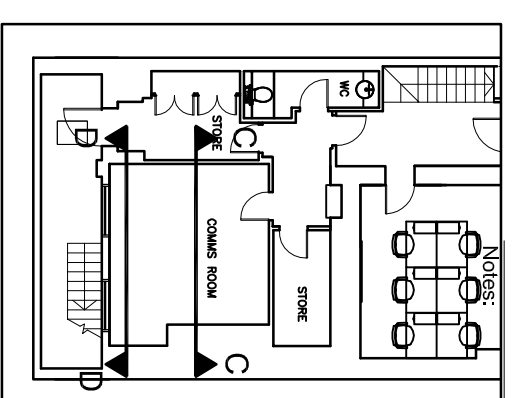

EXISTING LOWER GROUND TERRACE ROOM
1:200 @ A3

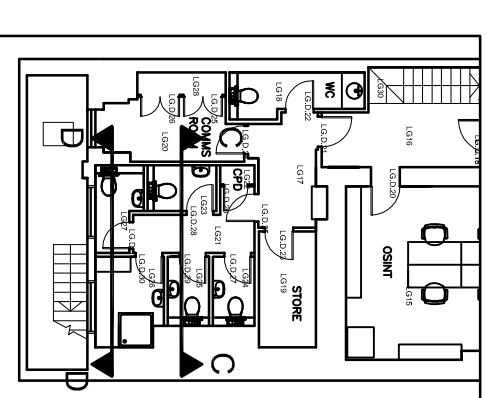

PROPOSED LOWER GROUND QUIET ROOM AND KITCHEN - 1:100 @ A3

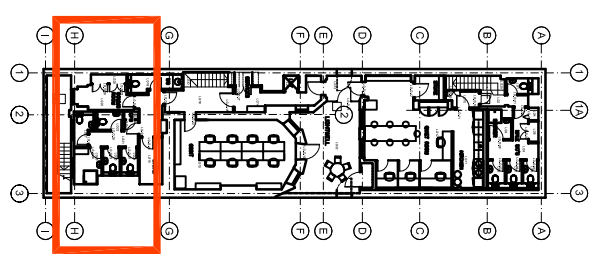

Rev: _____ Date: _____ Details: _____ By: _____ Chk: _____

EngineRoom

EngineRoom
Unit E, Bristol Court
Martlesham Heath
Betts Avenue
Ipswich IP5 3RY

PLANNING

Client / Location:
Schillings International LLP
41 Bedford Square
London, WC1B 3HX

Drawing:
**EXISTING AND PROPOSED
ELEVATIONS**

Scale: 1:50 @ A3
Date: 20.05.16
Drawn: EJW
Check: _____

Job No: 1501007
Dwg No: 1003
Rev: _____

© EngineRoom. This title block is 80mm wide at full scale.
Do not scale. Work to figured dimensions only which should be verified on site.