



100
0 10
Millimetres

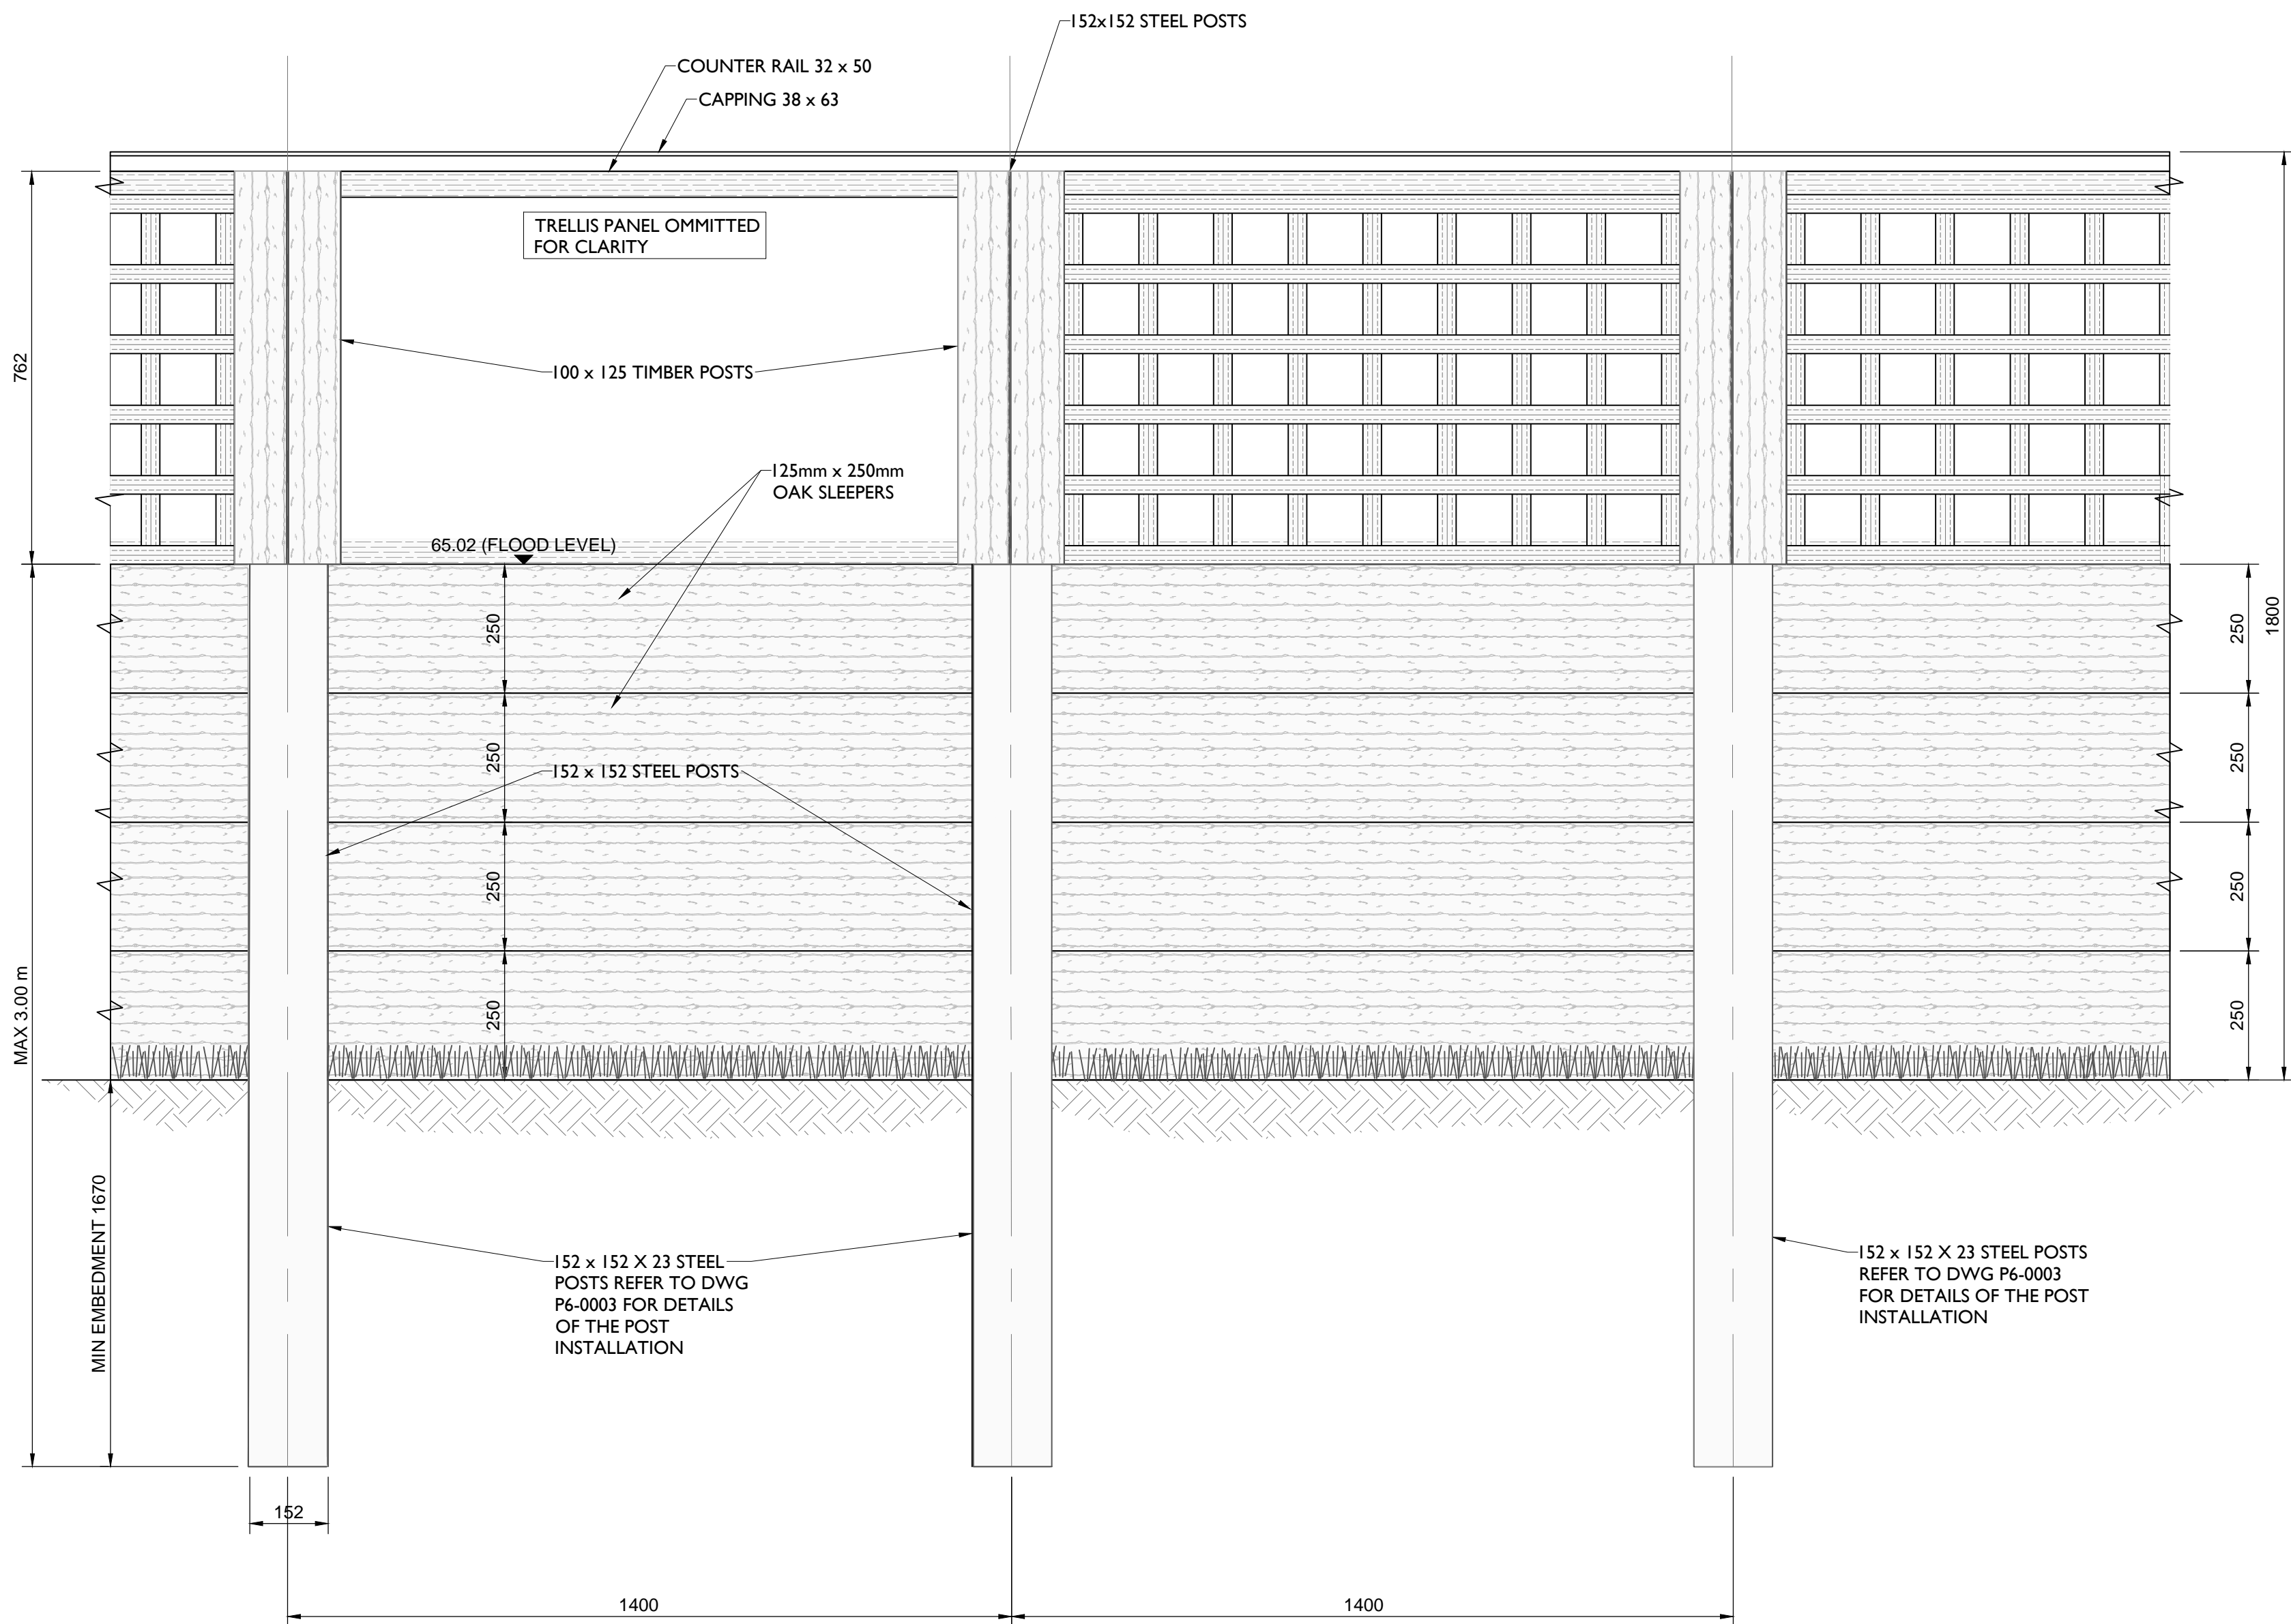

B-B ELEVATION - ON MILLFIELD COTTAGE SIDE OF FENCE
SCALE 1:10

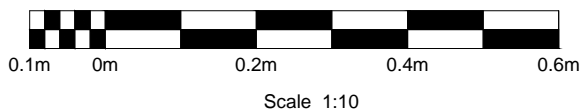

SAFETY, HEALTH AND ENVIRONMENTAL INFORMATION

In addition to the hazards/risks normally associated with the types of work detailed on this drawing, note the following:

CONSTRUCTION

MAINTENANCE/CLEANING

DECOMMISSIONING/DEMOLITION

It is assumed that all works will be carried out by a competent contractor working, where appropriate, to an approved method statement

NOTES

- ALL DIMENSIONS ARE IN MILLIMETRES.
- EXCAVATION TO BE EXTENDED TO SOUND MATERIAL IF DIRECTED BY THE ENGINEER TO BE BACKFILLED WITH TYPE 1 SUB-BASE MATERIAL.
- HERBICIDE SUITABLE FOR USE NEXT TO WATERWAYS TO BE APPLIED EVENLY ON FORMATION AREAS OF PAVED AREAS. IT SHALL BE NON-POISONOUS TO HUMAN BEINGS, ANIMALS AND INSECTS.
- ALL TIMBER TO BE OAK, F.S.C CERTIFIED
- ALL NUTS, BOLTS AND WASHERS AND STRUCTURAL STEEL TO BE GALVANISED.

C2	09/05/2016	DIMENSIONS ADDED	AHaz	BJ	LB
C1	22/04/2016	HEIGHT OF SLEEPERS AMENDED	AHaz	BJ	LB
P2	13/01/2016	TRELLIS ADDED	IF	BJ	LB
P1	23/12/2015	FOR INFORMATION	IF	BJ	LB
Rev.	Date	Description	By	Chkd	App'd

Drawing Status	Suitability
FOR CONSTRUCTION	A

ATKINS	Woodcote Grove Ashley Road Epsom Surrey KT18 5BW Tel: +44 (0)1372 726140 Fax: +44 (0)1372 740055 www.atkinsglobal.com
Copyright © Atkins Limited (2015)	

Client
City of London Corporation

Project Title
HAMPSTEAD HEATH PONDS PROJECT

Drawing Title
HIGHGATE No. 1 POND, CONTAINMENT WALL AT MILLFIELD COTTAGE TYPE:A POST / SLEEPER WALL - DETAILS SHEET 2 OF 2

Scale	Designed	Drawn	Checked	Authorised
1:10	AW	IF	AW	LB
Original Size	Date	Date	Date	Date
A1	09/12/2015	09/12/2015	09/12/2015	09/12/2015

Drawing Number	Revision
5117039-ATK-P6-ZZ-DR-L-7505	C2