

1. TC1 & TC2 dismantled and infills completed
2. Complete lift installation and take beneficial use
3. Complete cladding and roof works
4. Continue internal fit out and MEP
5. Power on and UKPN substations removed
6. Commence external works

- Skanska Road Traffic
- Material Distribution
- Pedestrian Site Traffic
- Gate Reference
- Unloading Zone
- Beneficial Use Lifts
- Hoist Common Tower

1. Expected Vehicle Movements = 15/day
2. Week numbers based on Stage 3 programme

NOTES


REVISED FOLLOWING COMMENTS NK 07/01/18
 REVISED FOLLOWING COMMENTS NK 07/01/18
 REVISED FOLLOWING COMMENTS NK 07/01/18
 REVISED FOLLOWING COMMENTS NK 07/01/18
 REVISED FOLLOWING COMMENTS NK 07/01/18
 REVISED FOLLOWING COMMENTS NK 07/01/18

Consolidated Developments Limited



ST GILES CIRCUS, LONDON WC1

ZONE 1 & 2 LOGISTICS STAGE 5 Wks 105-120 (May18 - Aug18) 24/06/15 SKA-LOG-005 06

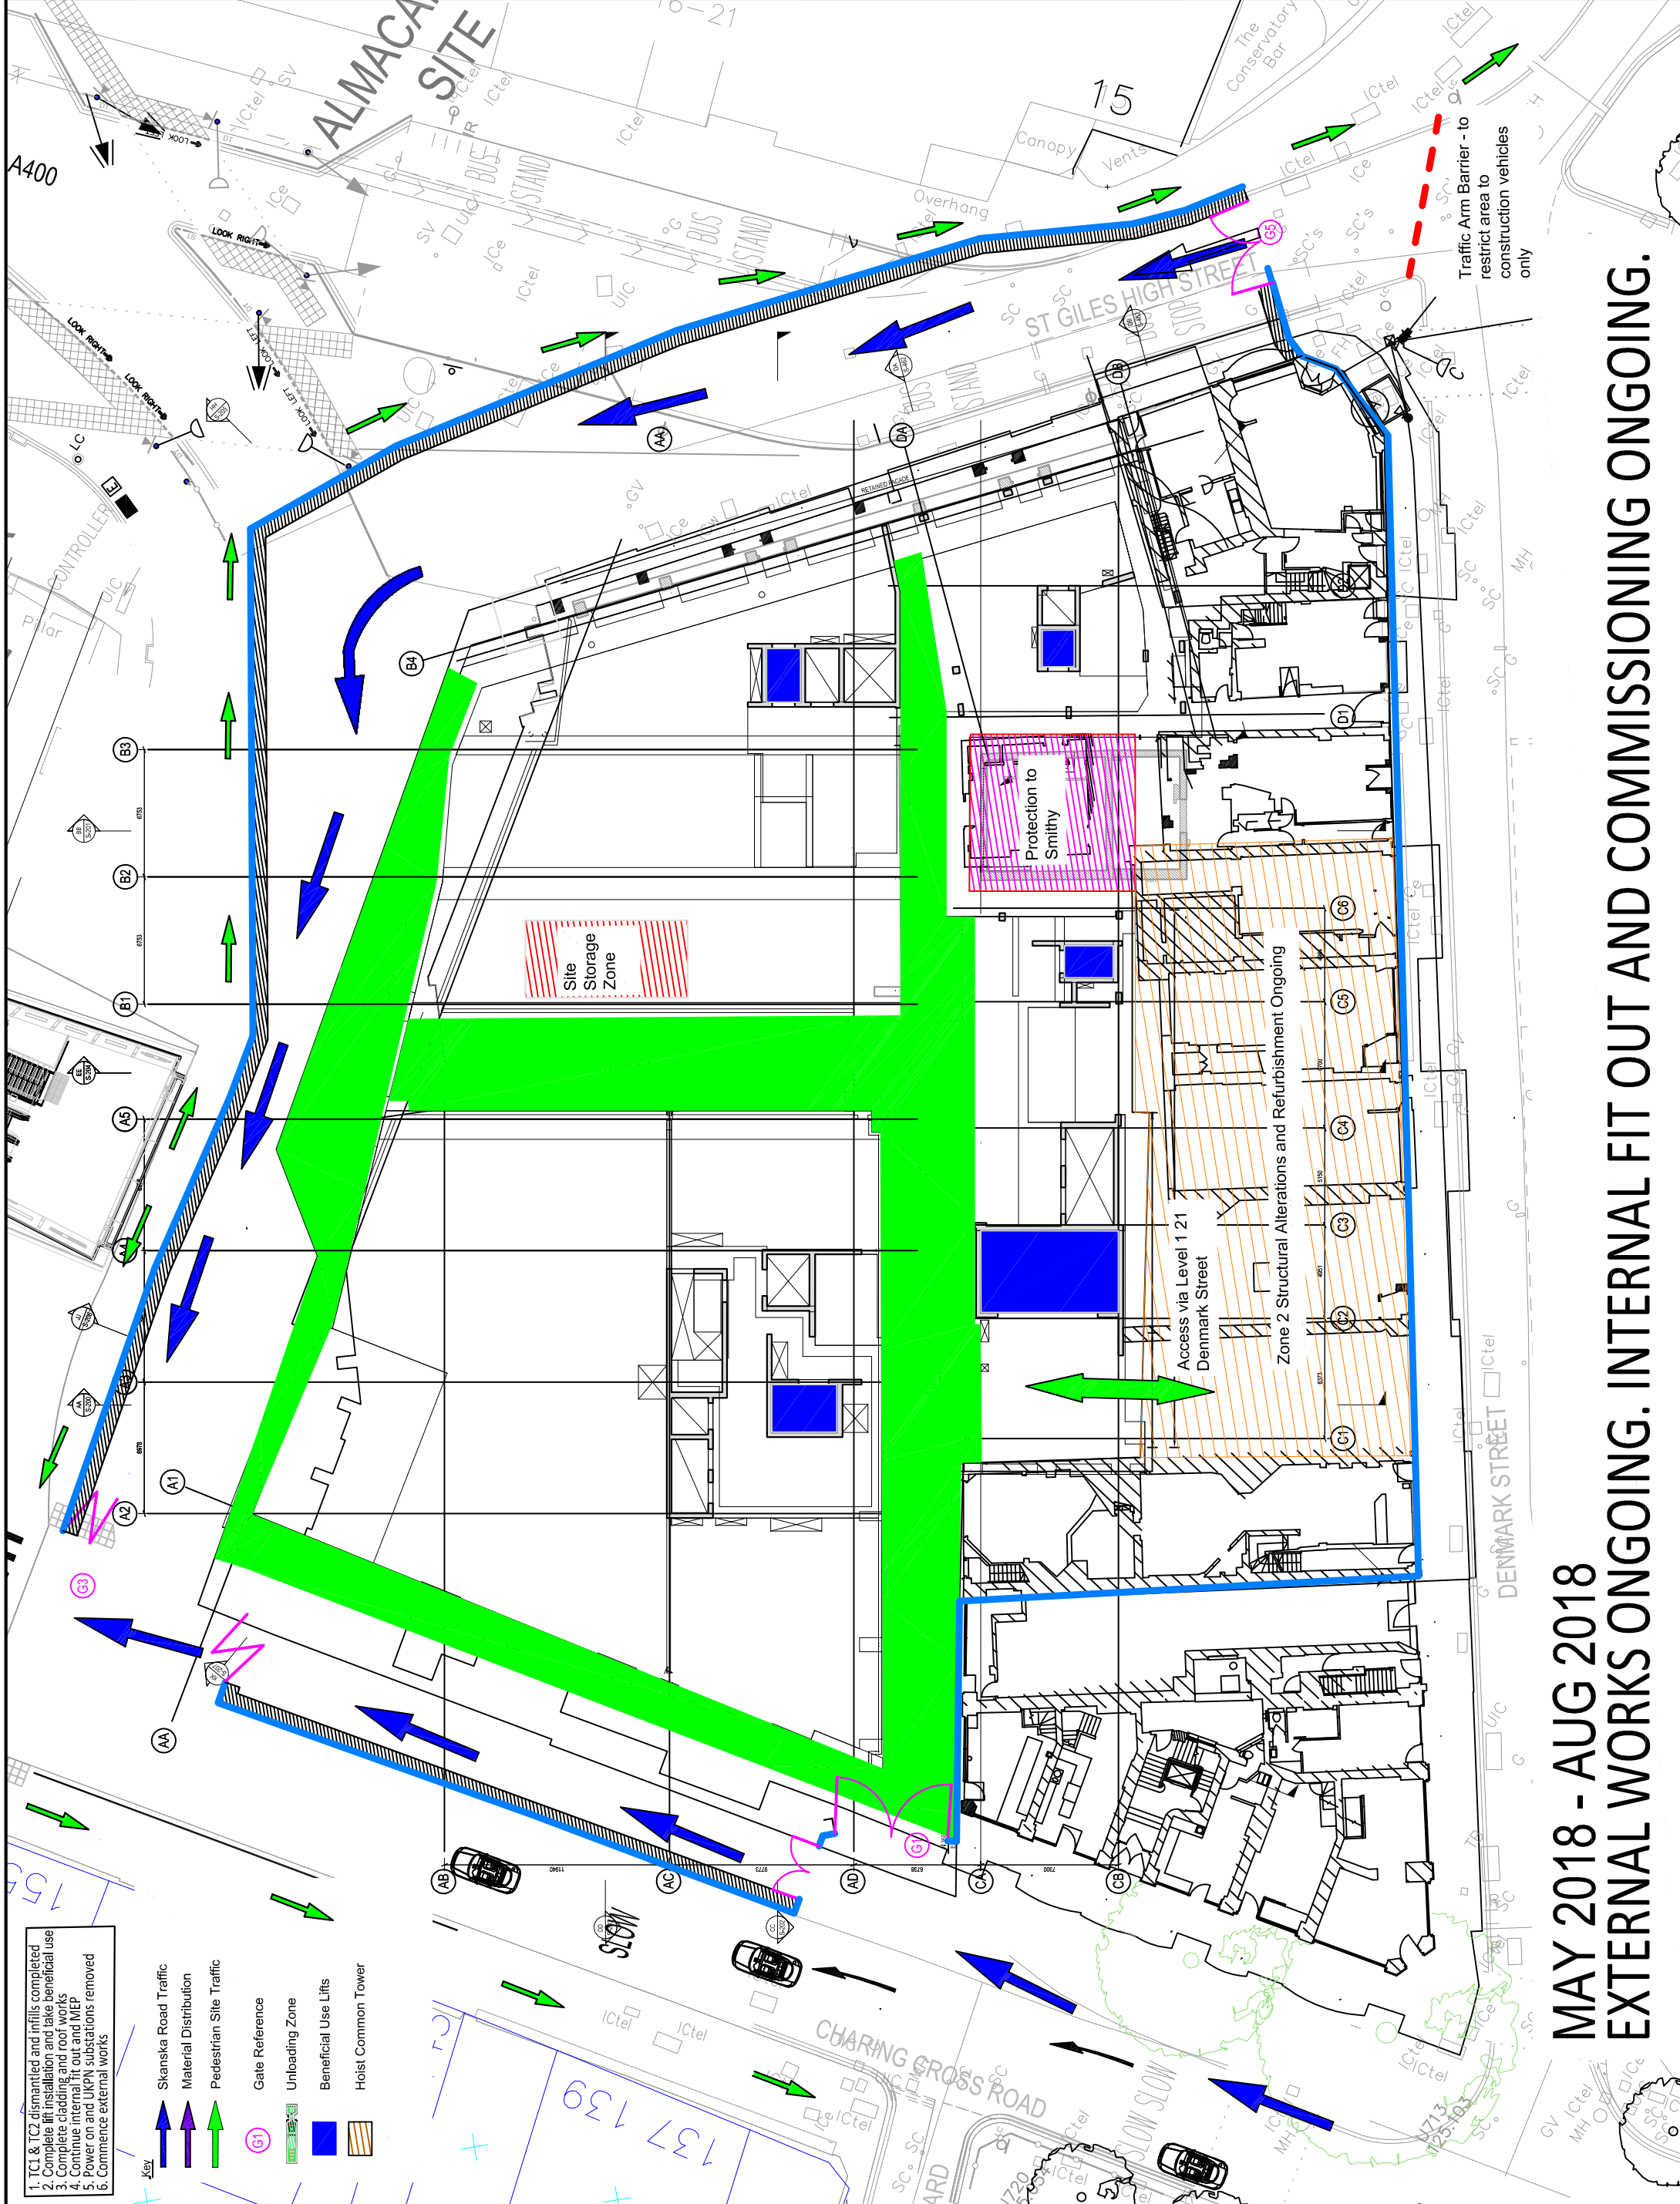

Traffic Arm Barrier - to restrict area to construction vehicles only

MAY 2018 - AUG 2018
 EXTERNAL WORKS ONGOING. INTERNAL FIT OUT AND COMMISSIONING ONGOING.