



1 ELEVATION A  
Scale: 1:50


Note:  
New window and door, details & mouldings to match existing.

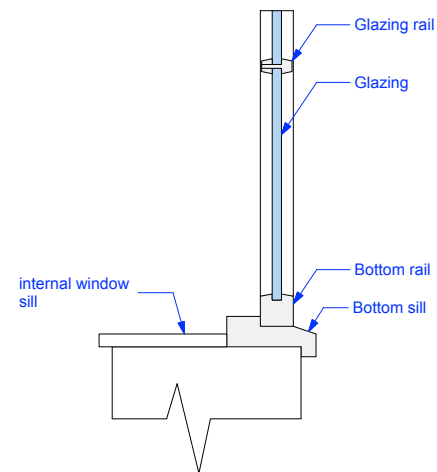


3 SECTION DETAIL CC  
Scale: 1:5

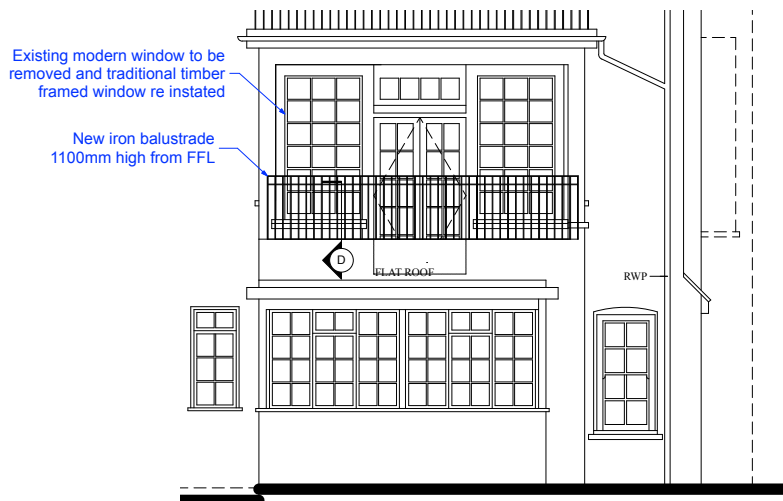


2 ELEVATION B  
Scale: 1:50

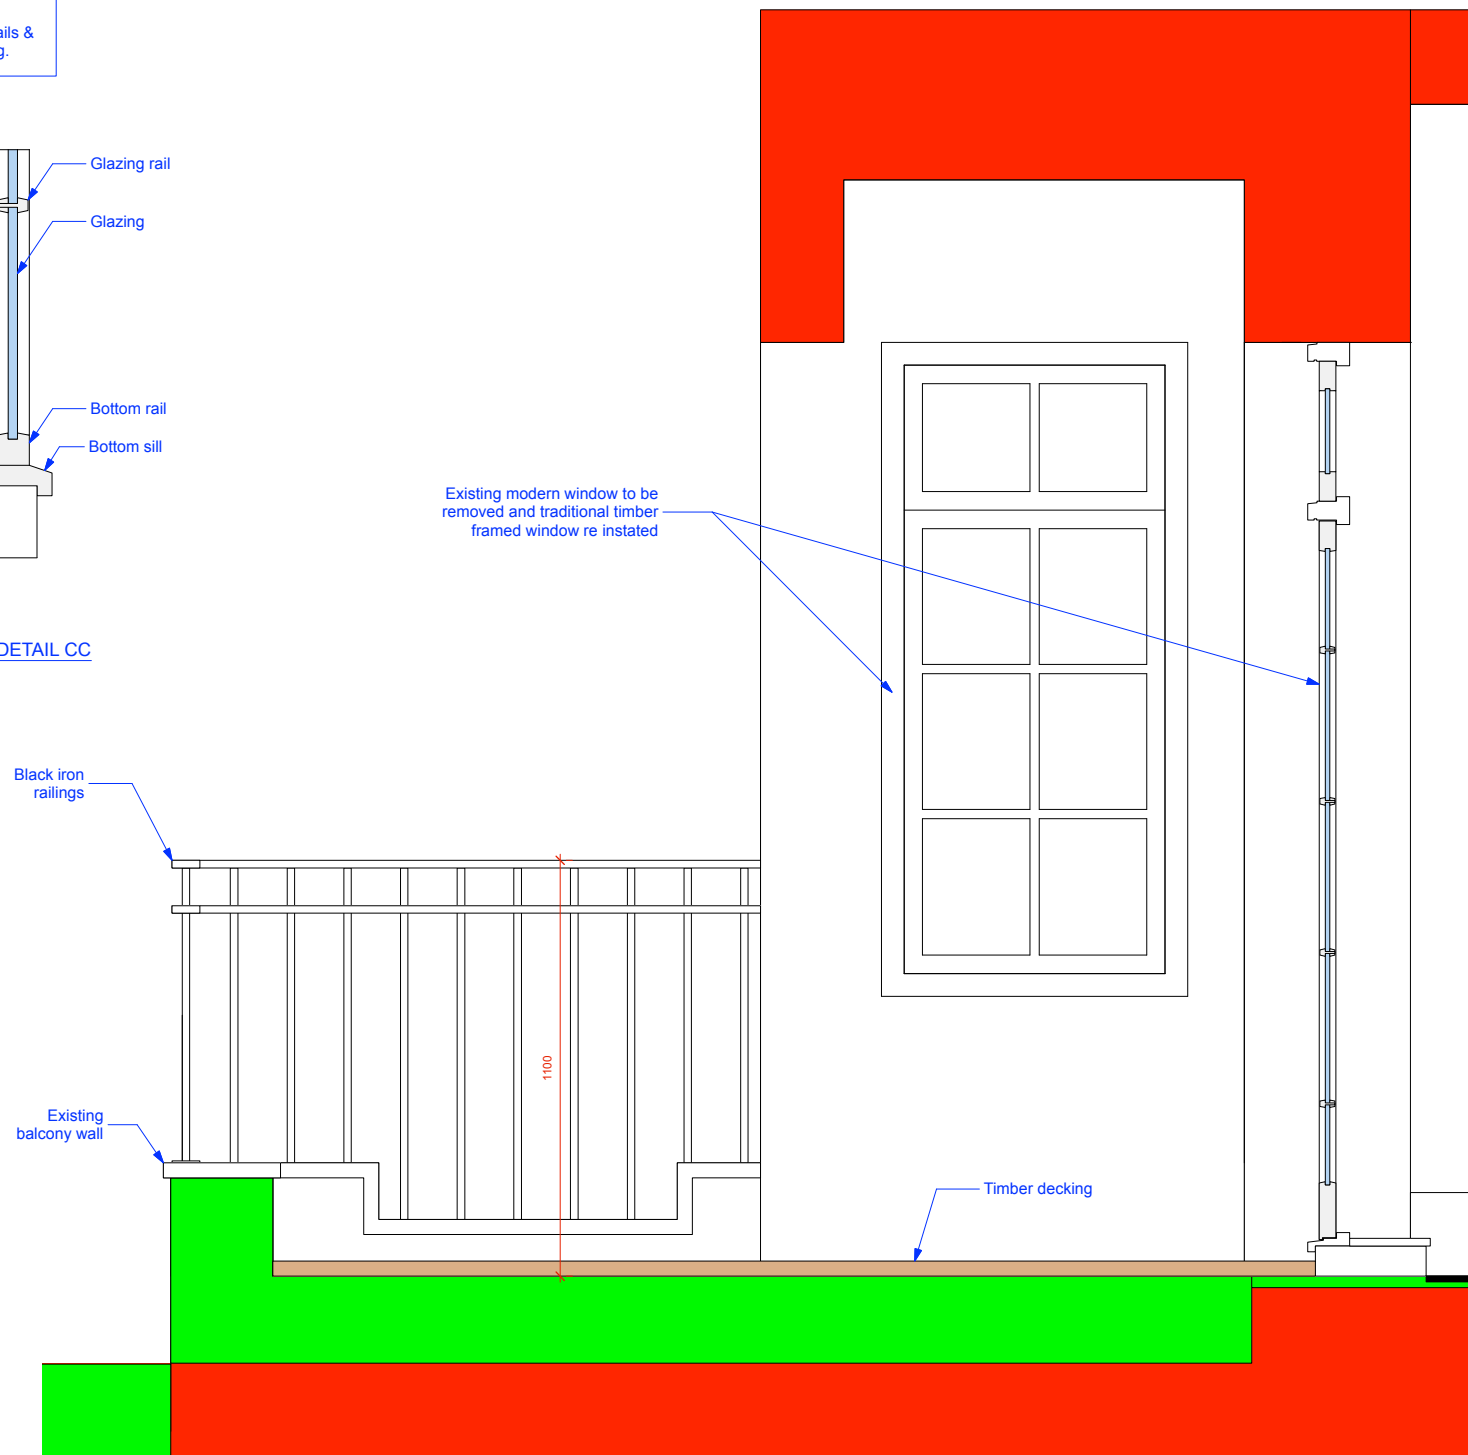

3 SECTION DETAIL DD  
Scale: 1:10

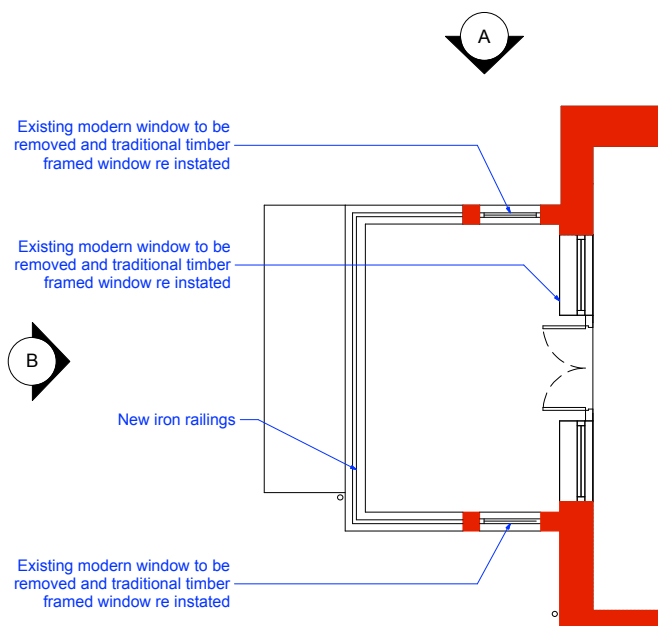

4 BALCONY PLAN  
Scale: 1:50

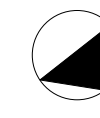

ISSUE: - DATE: 14.04.16 COMMENT: ISSUE FOR INFORMATION

|                         |   |  |          |
|-------------------------|---|--|----------|
| <b>CallenderHoworth</b> |   | Morelands<br>5-23 Old Street<br>London EC1V 9HL<br>W: www.callenderhoworth.com |          |
| Job no.                 | Job title                                 |  |          |
| <b>1193</b>             | FLAT 1, 31 HEATH DRIVE,<br>LONDON NW3 7SB |  |          |
| Drawing no.             | Drawing title                             |  |          |
| <b>318</b>              | FIRST FLOOR BALCONY                       |  |          |
| Scale                   | Size                                      | Drawn  | Revision |
| VARIES                  | A1  | KL   | -        |

All works to be in accordance with relevant standards, British building codes, and other relevant codes, and with manufacturers recommendations and instructions. All dimensions to be checked on site. Do not scale from this drawing.