

LANGLAND GARDENS

SCALE

retain existing fences

Paving Slabs

retain existing fences

retain existing fences

retain existing fences

retain existing fences

retain existing fences

retain existing fences

retain existing fences

retain existing fences

retain existing fences

retain existing fences

retain existing fences

retain existing fences

retain existing fences

retain existing fences

retain existing fences

retain levels and existing parking for 3 cars

Block Paving

Brick Wall

Shale

Brick Wall

Block Paving

Brick Wall

Shale

Shale

Shale

Shale

Shale

Shale

Shale

Shale

Shale

Shale

Shale

Shale

metal steps - secured with two micro screw piles for the bottom step and one for the top step (centred)

retain existing fences

retain existing fences

retain existing fences

retain existing fences

retain existing fences

retain existing fences

retain existing fences

retain existing fences

retain existing fences

retain existing fences

retain existing fences

remove existing shed

extension

rebuild existing extension

extension

retain existing fences

retain existing fences

retain existing fences

retain existing fences


retain existing fences

retain existing fences

retain existing fences

retain existing fences

- Rev A - Step specification revised to metal.
- Rev B - Revision standardisation only - No changes
- Rev C - Revision standardisation only - No changes
- Rev D - Revision standardisation only - No changes
- Rev E - Revision standardisation only - No changes

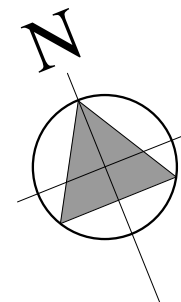

Architects
BROD WIGHT

81 Haverstock Hill London NW3 4SL --- 020 7722 0810 --- office@brodwight.co.uk --- www.brodwight.co.uk

Chester House, 8 Langland Gardens, London NW3 6PY


Proposed Site Plan

1048-AP01E

Date November 2015


This drawing is copyright

1:50 @ A2 Scale

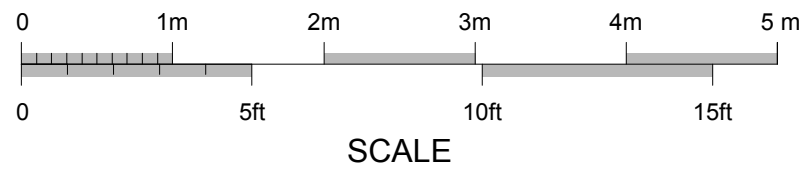


KEY

Existing	
New	
Existing to be removed/demolished	

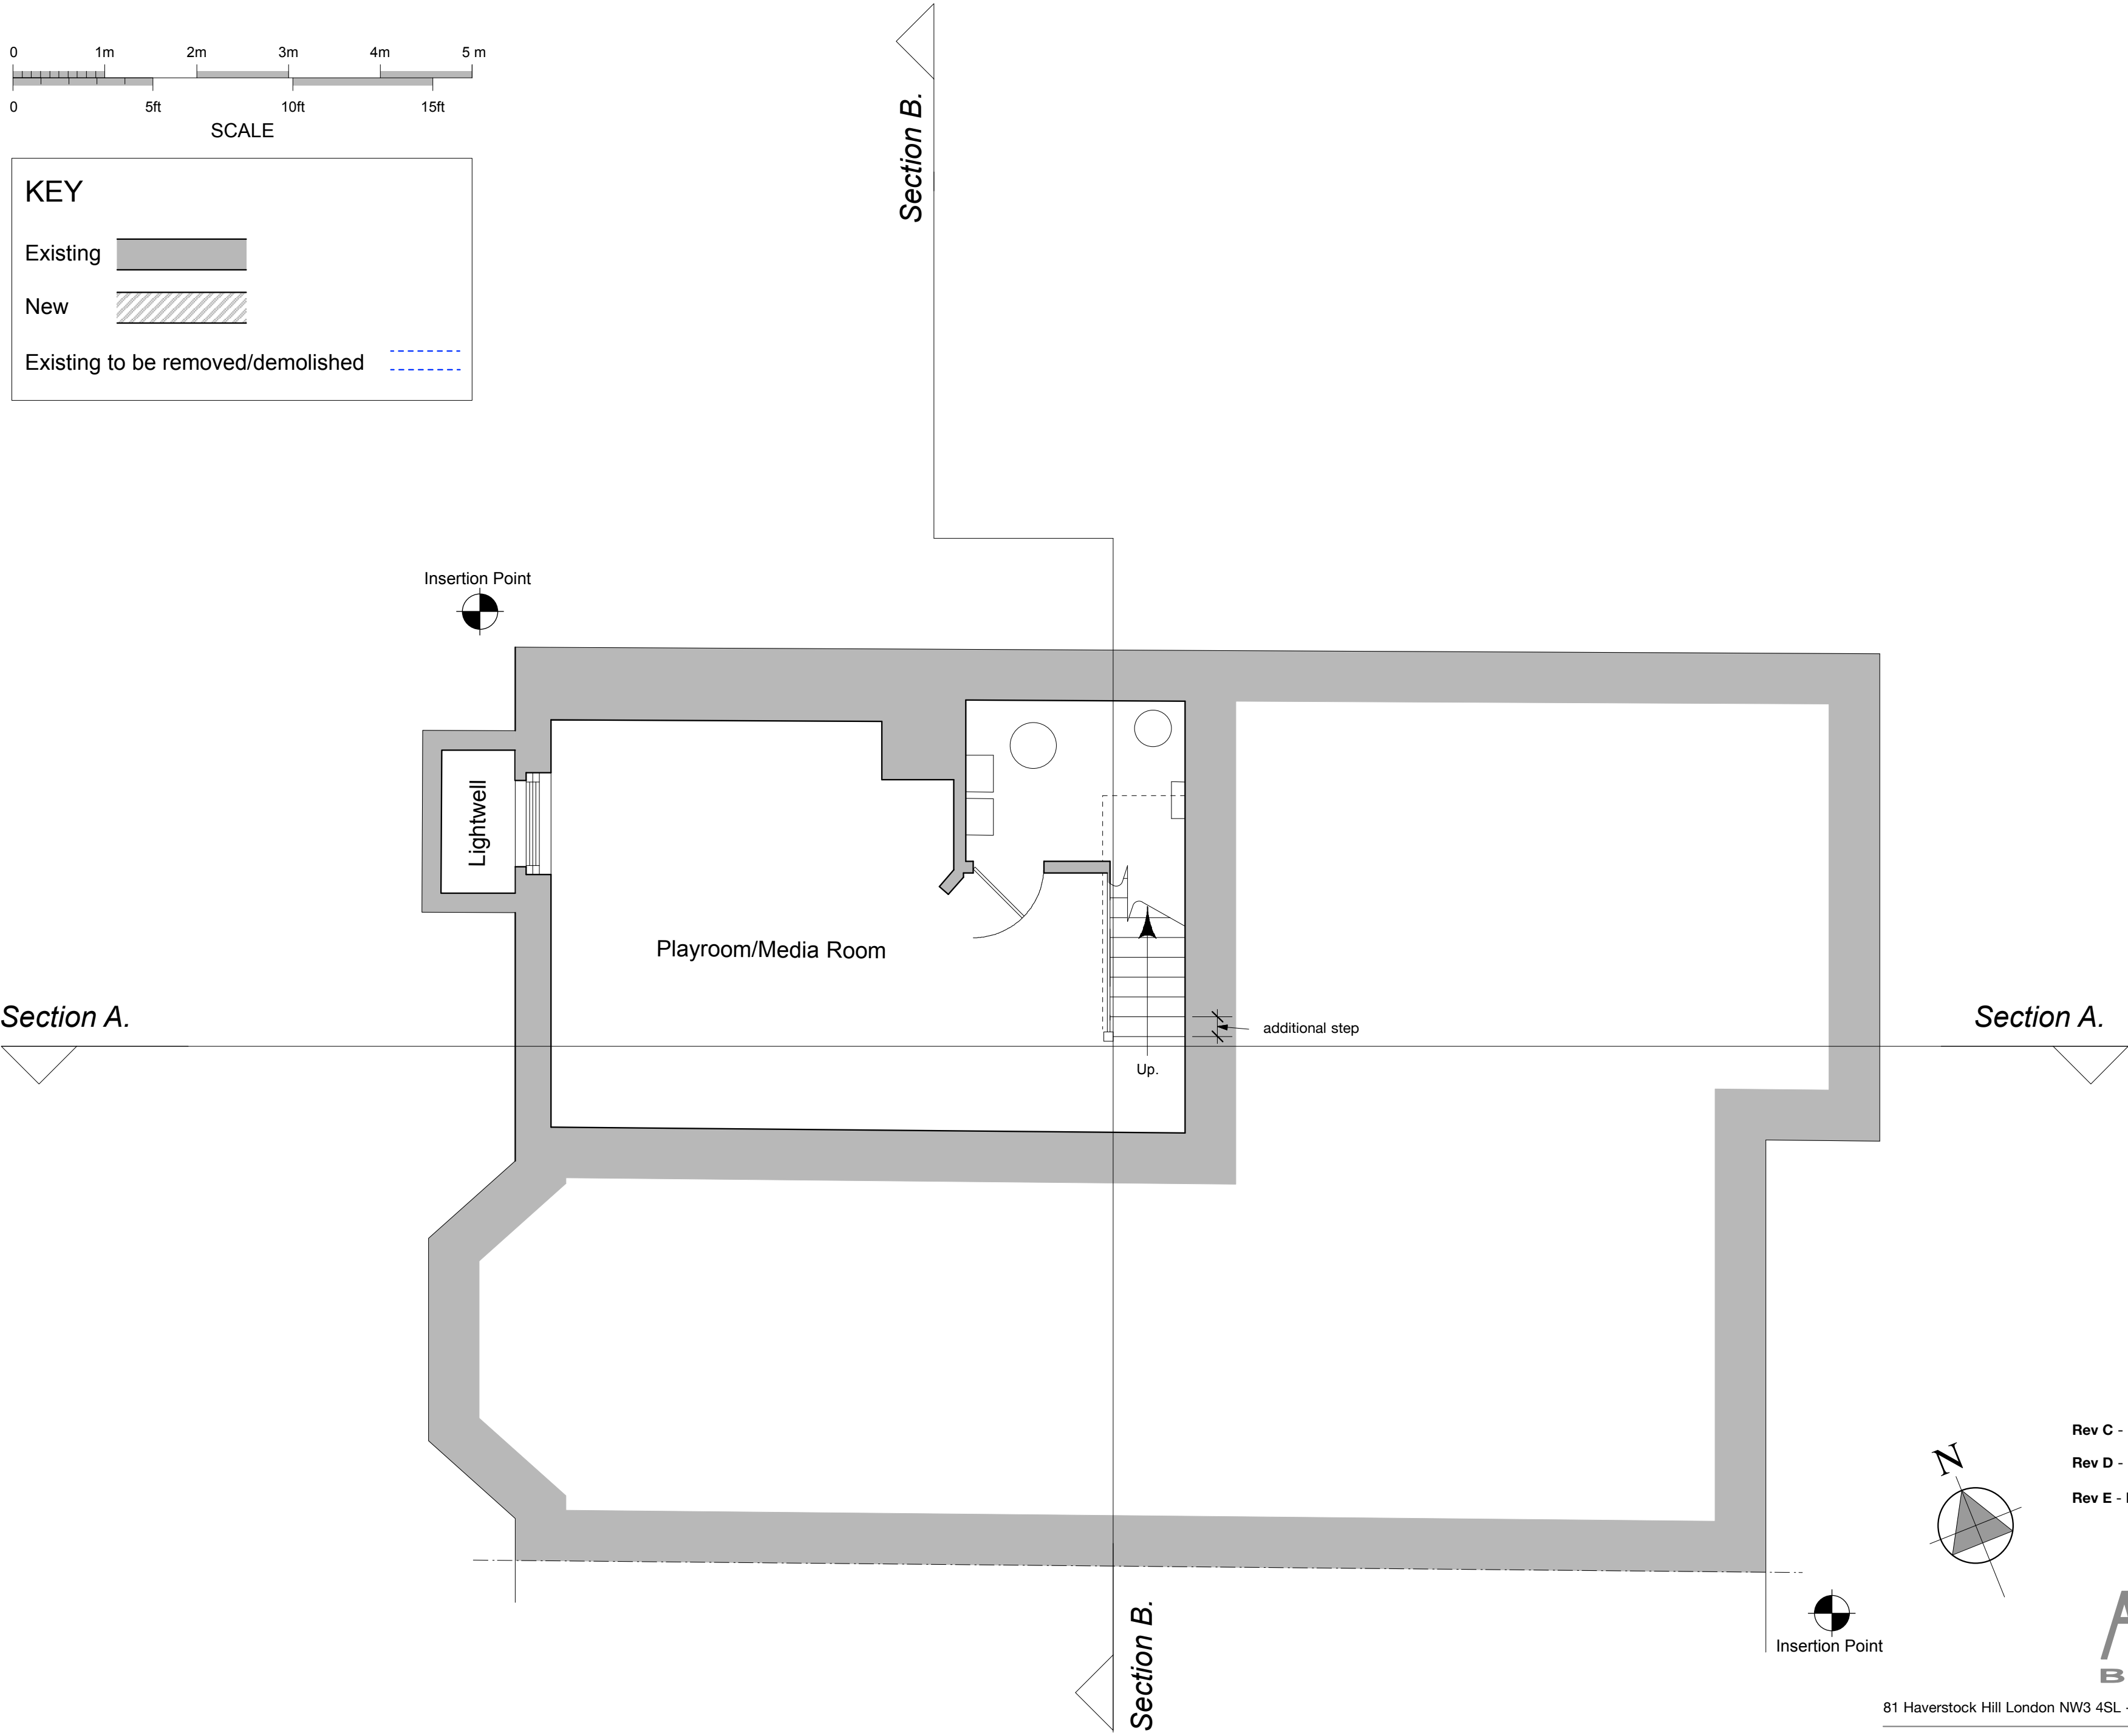

- Rev C - Revision standardisation only - No changes
- Rev D - Revision standardisation only - No changes
- Rev E - Revision standardisation only - No changes

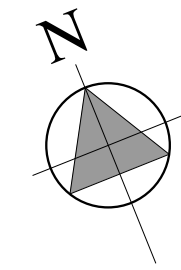


Architects
BROD WIGHT

81 Haverstock Hill London NW3 4SL --- 020 7722 0810 --- office@brodwight.co.uk --- www.brodwight.co.uk

Chester House, 8 Langland Gardens, London NW3 6PY
Proposed Basement Floor Plan

1048-AP02E


Date November 2015 This drawing is copyright 1:50 @ A2 Scale

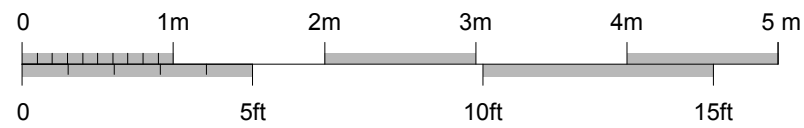


SCALE

KEY

- Existing
- New
- Existing to be removed/demolished

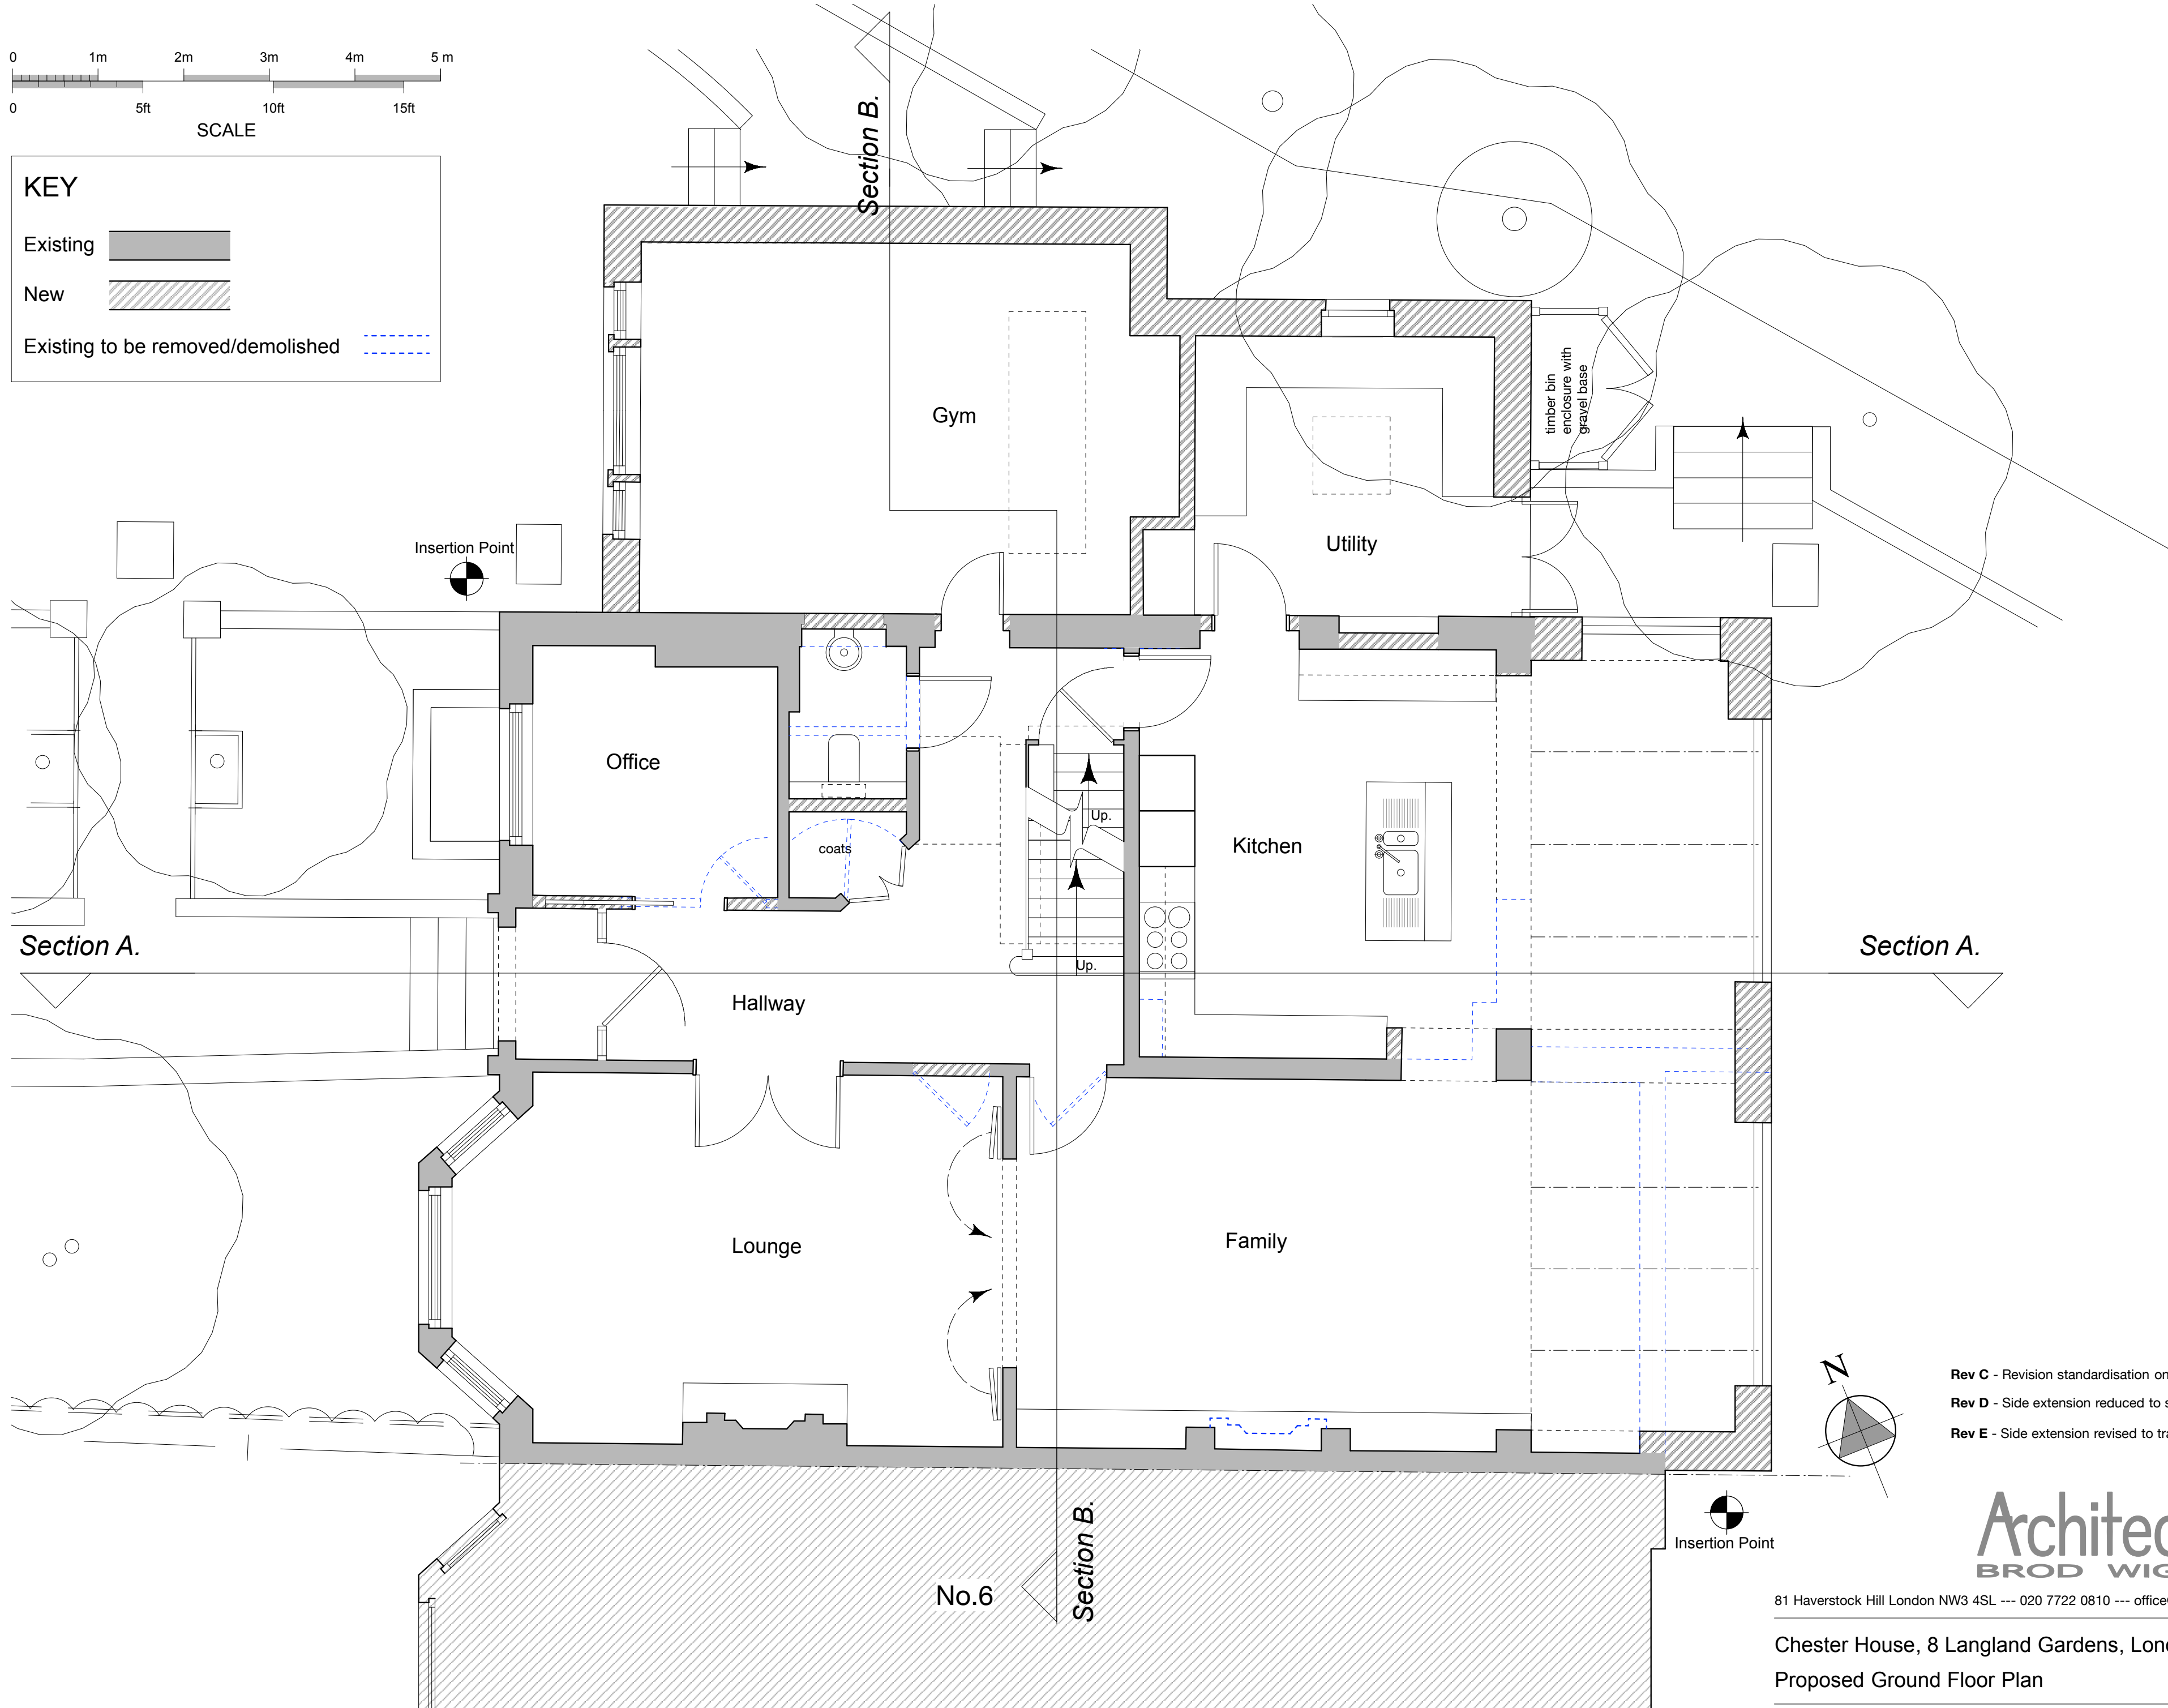

- Rev C** - Revision standardisation only - No changes
- Rev D** - Side extension reduced to single storey 04.04.16
- Rev E** - Side extension revised to traditional design 23.05.16

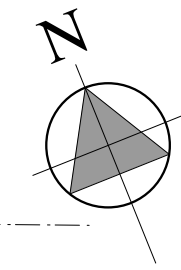

Architects
BROD WIGHT

81 Haverstock Hill London NW3 4SL --- 020 7722 0810 --- office@brodwight.co.uk --- www.brodwight.co.uk

Chester House, 8 Langland Gardens, London NW3 6PY


Proposed Ground Floor Plan

1048-AP03E

Date November 2015

This drawing is copyright

1:50 @ A2 Scale

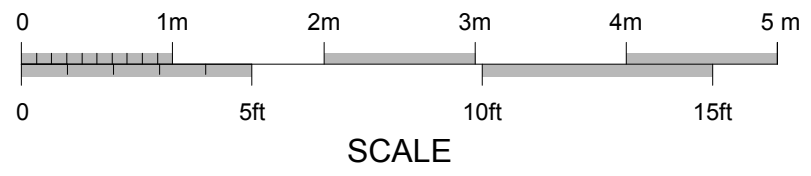


KEY


Existing

New

Existing to be removed/demolished

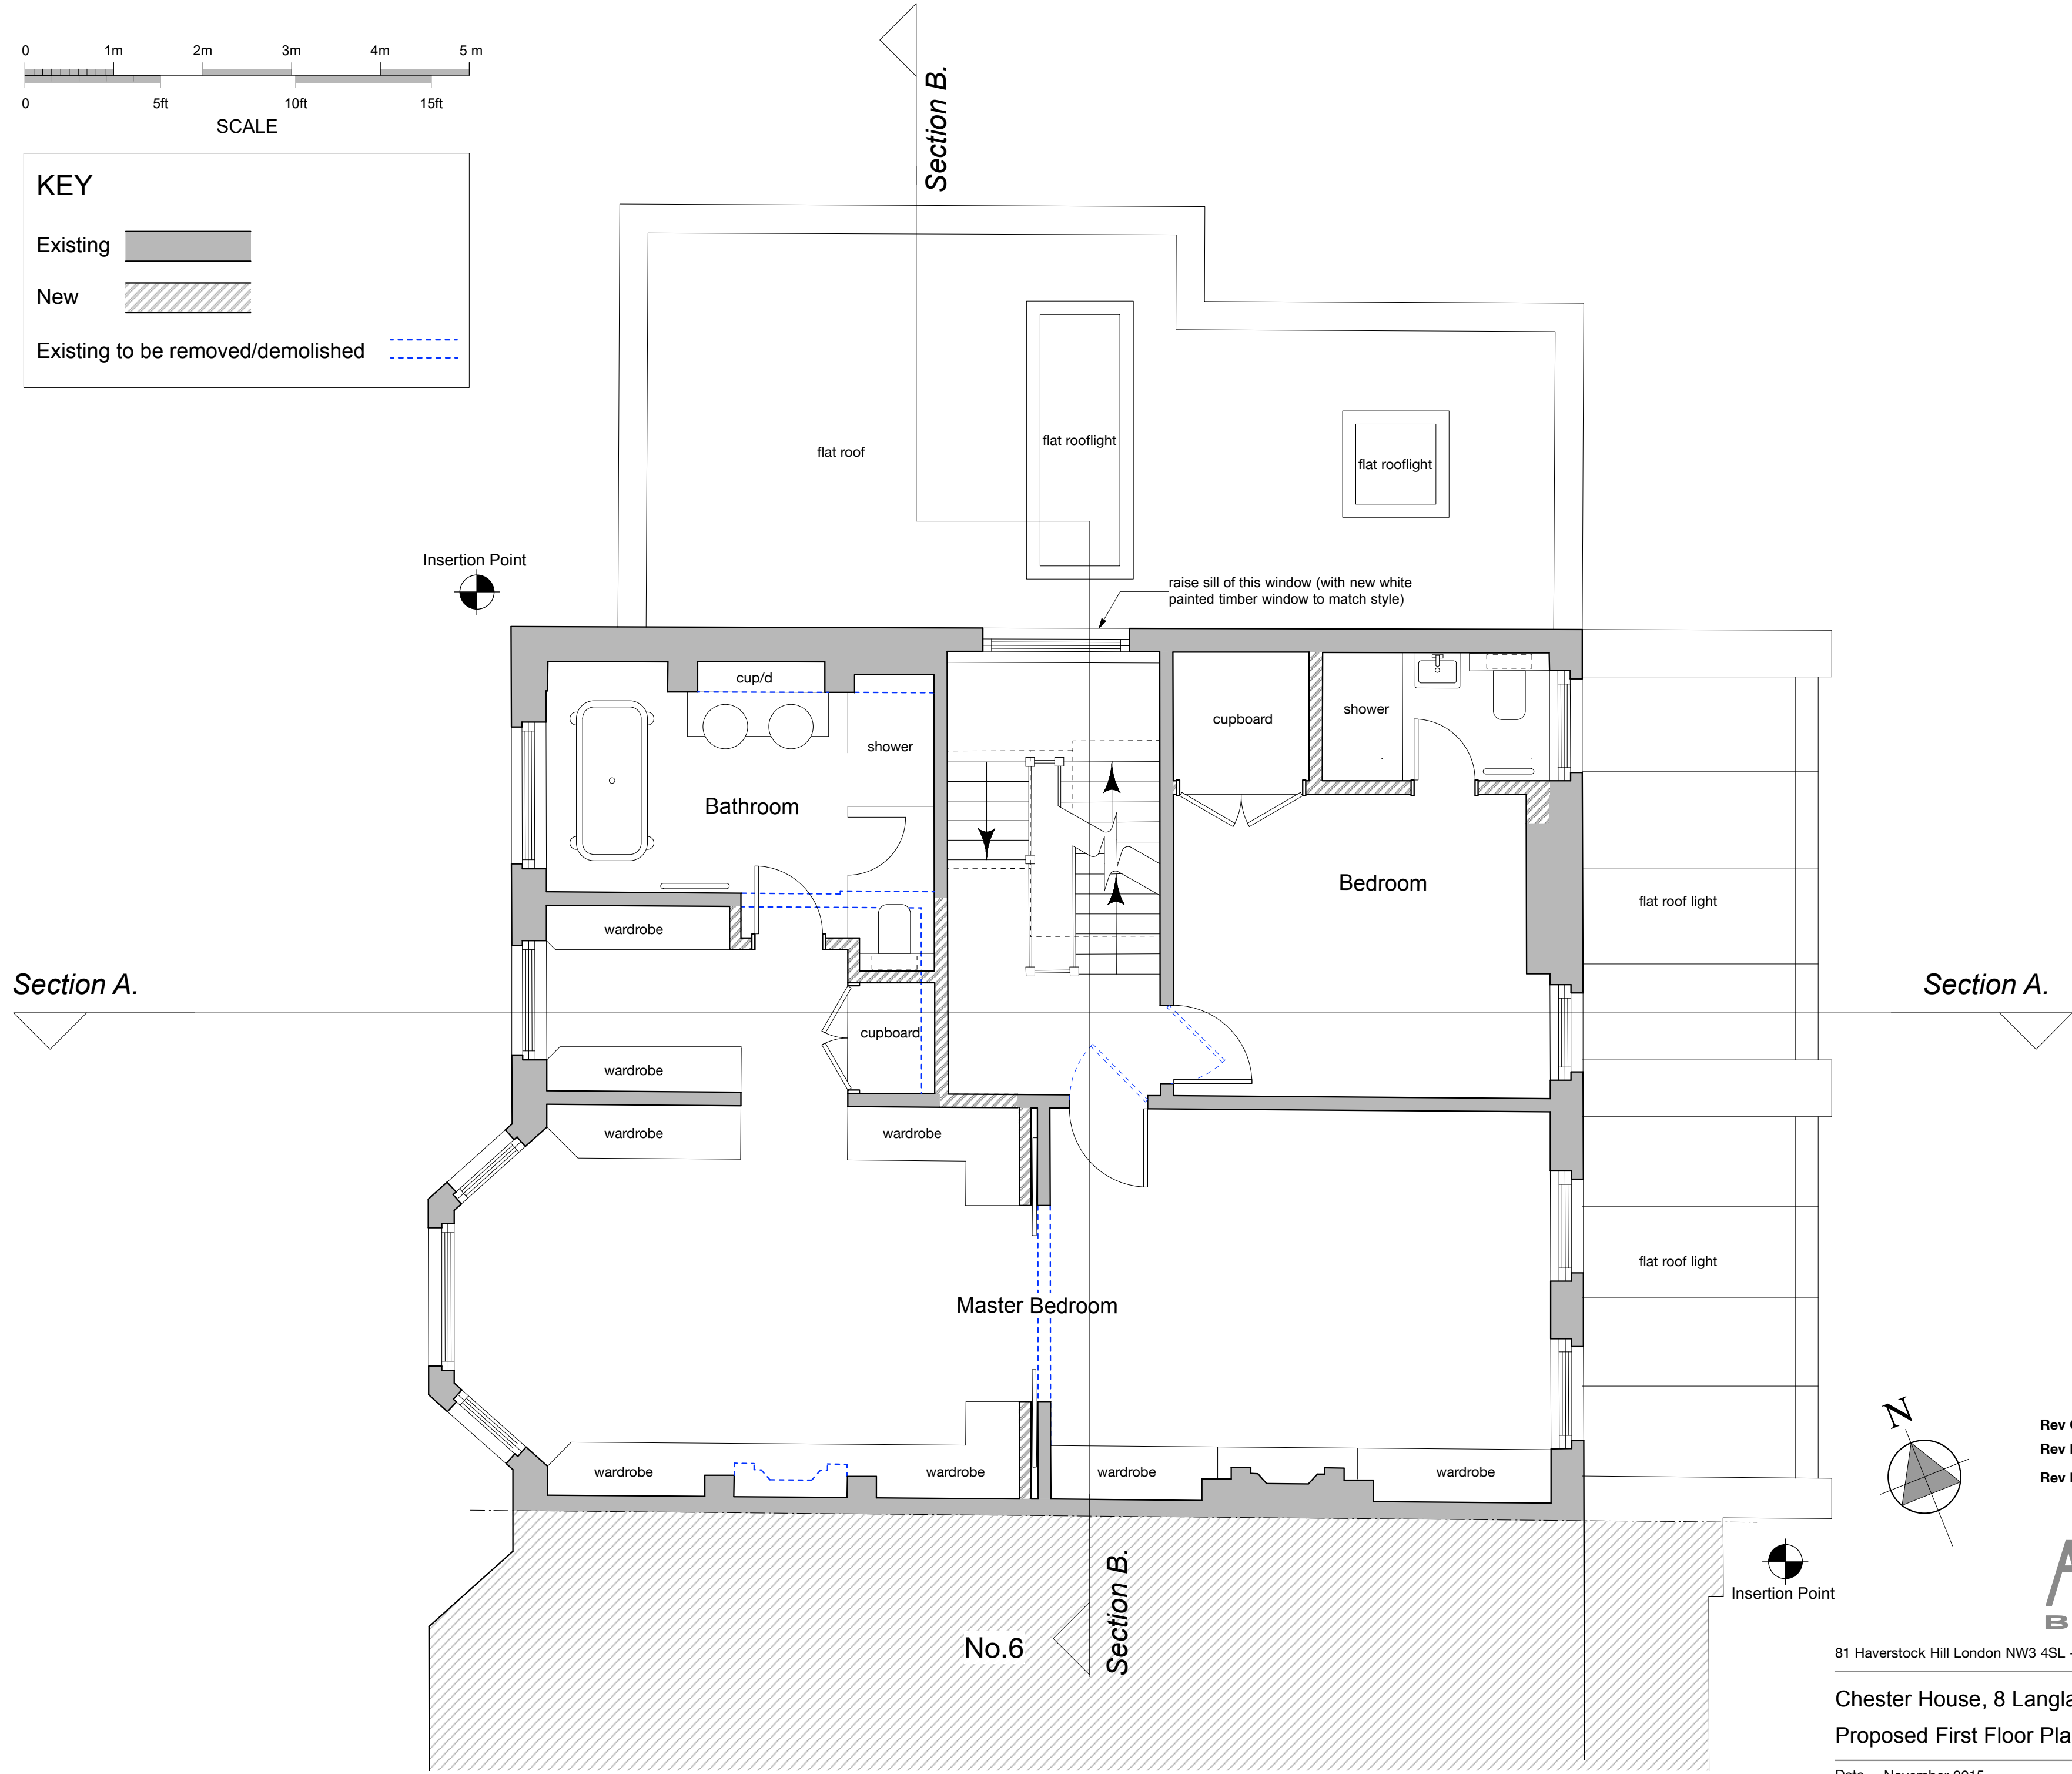

- Rev C - Sloped glazing changed to flat
- Rev D - Side extension reduced to single storey 04.04.16
- Rev E - Revision standardisation only - No changes

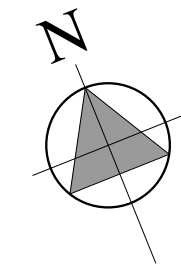


Architects
BROD WIGHT


81 Haverstock Hill London NW3 4SL --- 020 7722 0810 --- office@brodwight.co.uk --- www.brodwight.co.uk


Chester House, 8 Langland Gardens, London NW3 6PY
Proposed First Floor Plan 1048-AP04E


Date November 2015 This drawing is copyright 1:50 @ A2 Scale

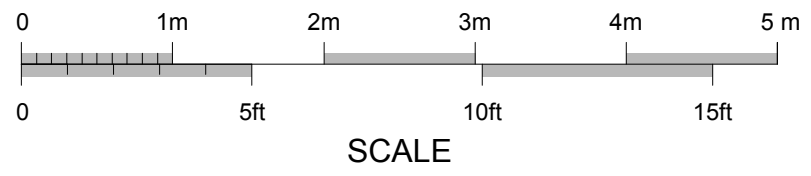


KEY

Existing 

New 

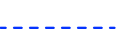Existing to be removed/demolished 

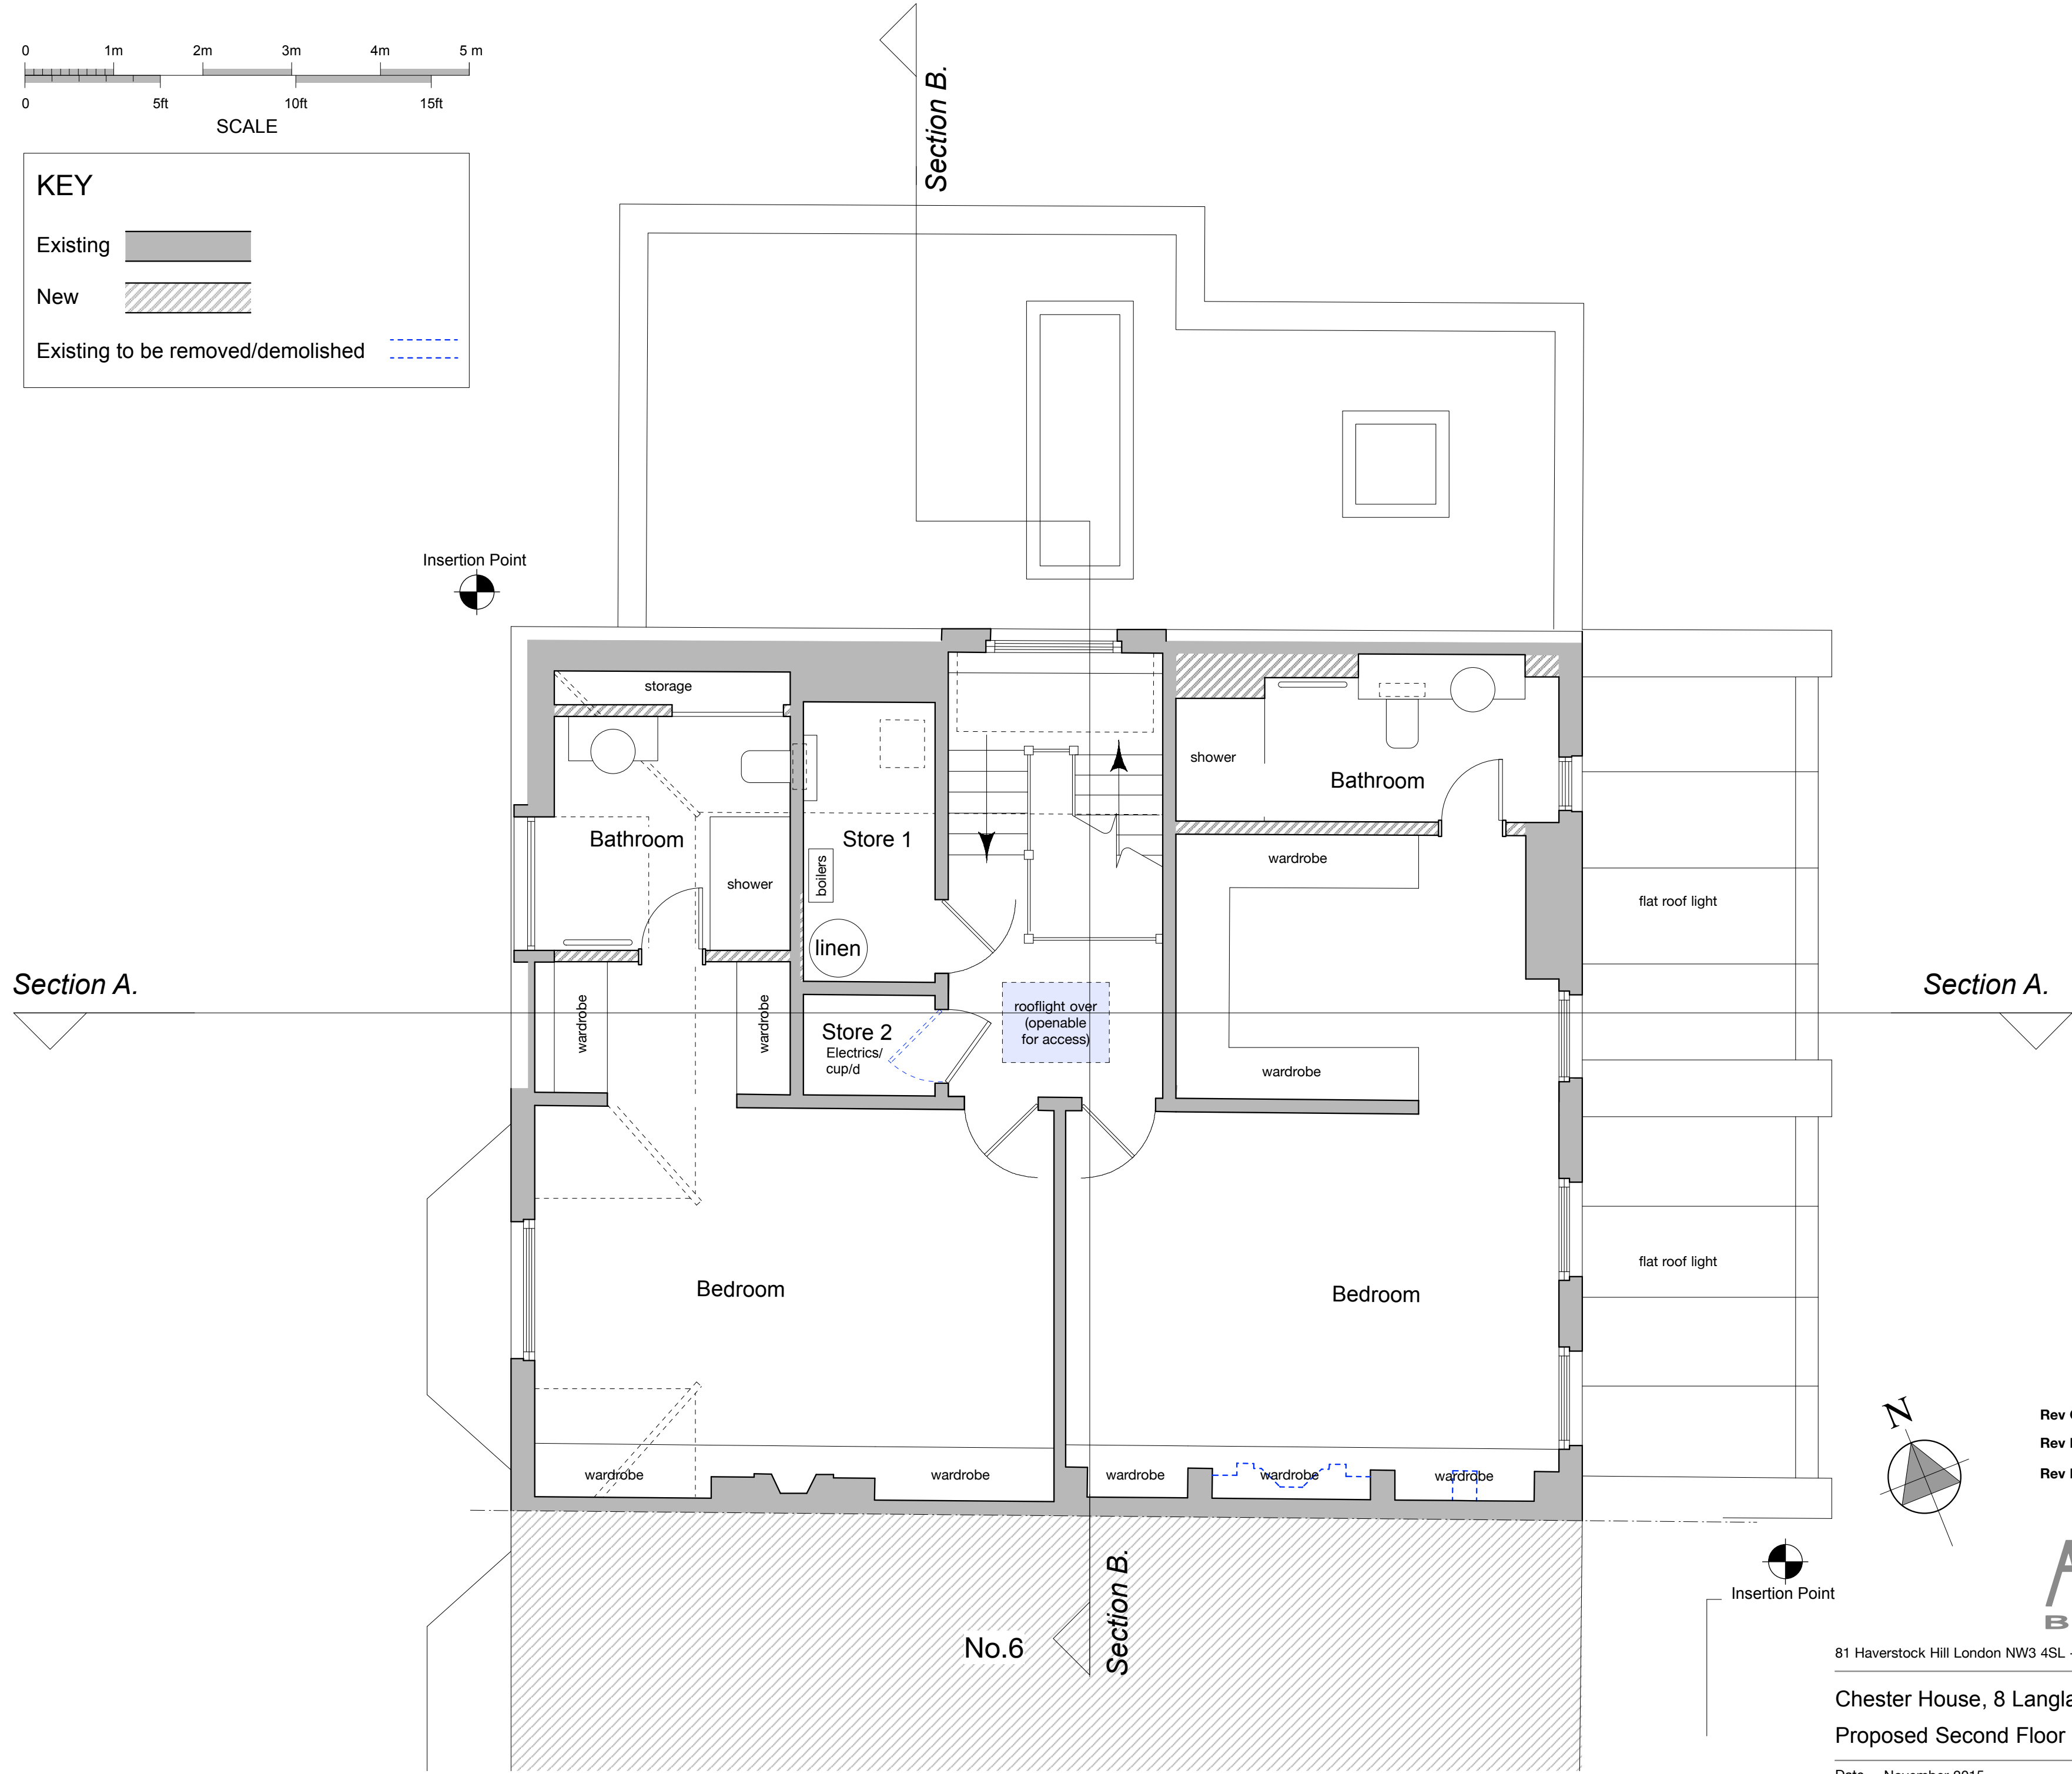

- Rev C** - Sloped glazing changed to flat
- Rev D** - Side extension reduced to single storey 04.04.16
- Rev E** - Revision standardisation only - No changes




Architects
BROD WIGHT

81 Haverstock Hill London NW3 4SL --- 020 7722 0810 --- office@brodwight.co.uk --- www.brodwight.co.uk

Chester House, 8 Langland Gardens, London NW3 6PY
Proposed Second Floor Plan

1048-AP05E

Date November 2015 This drawing is copyright 1:50 @ A2 Scale

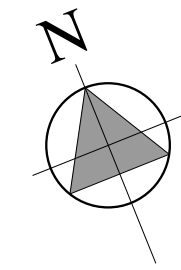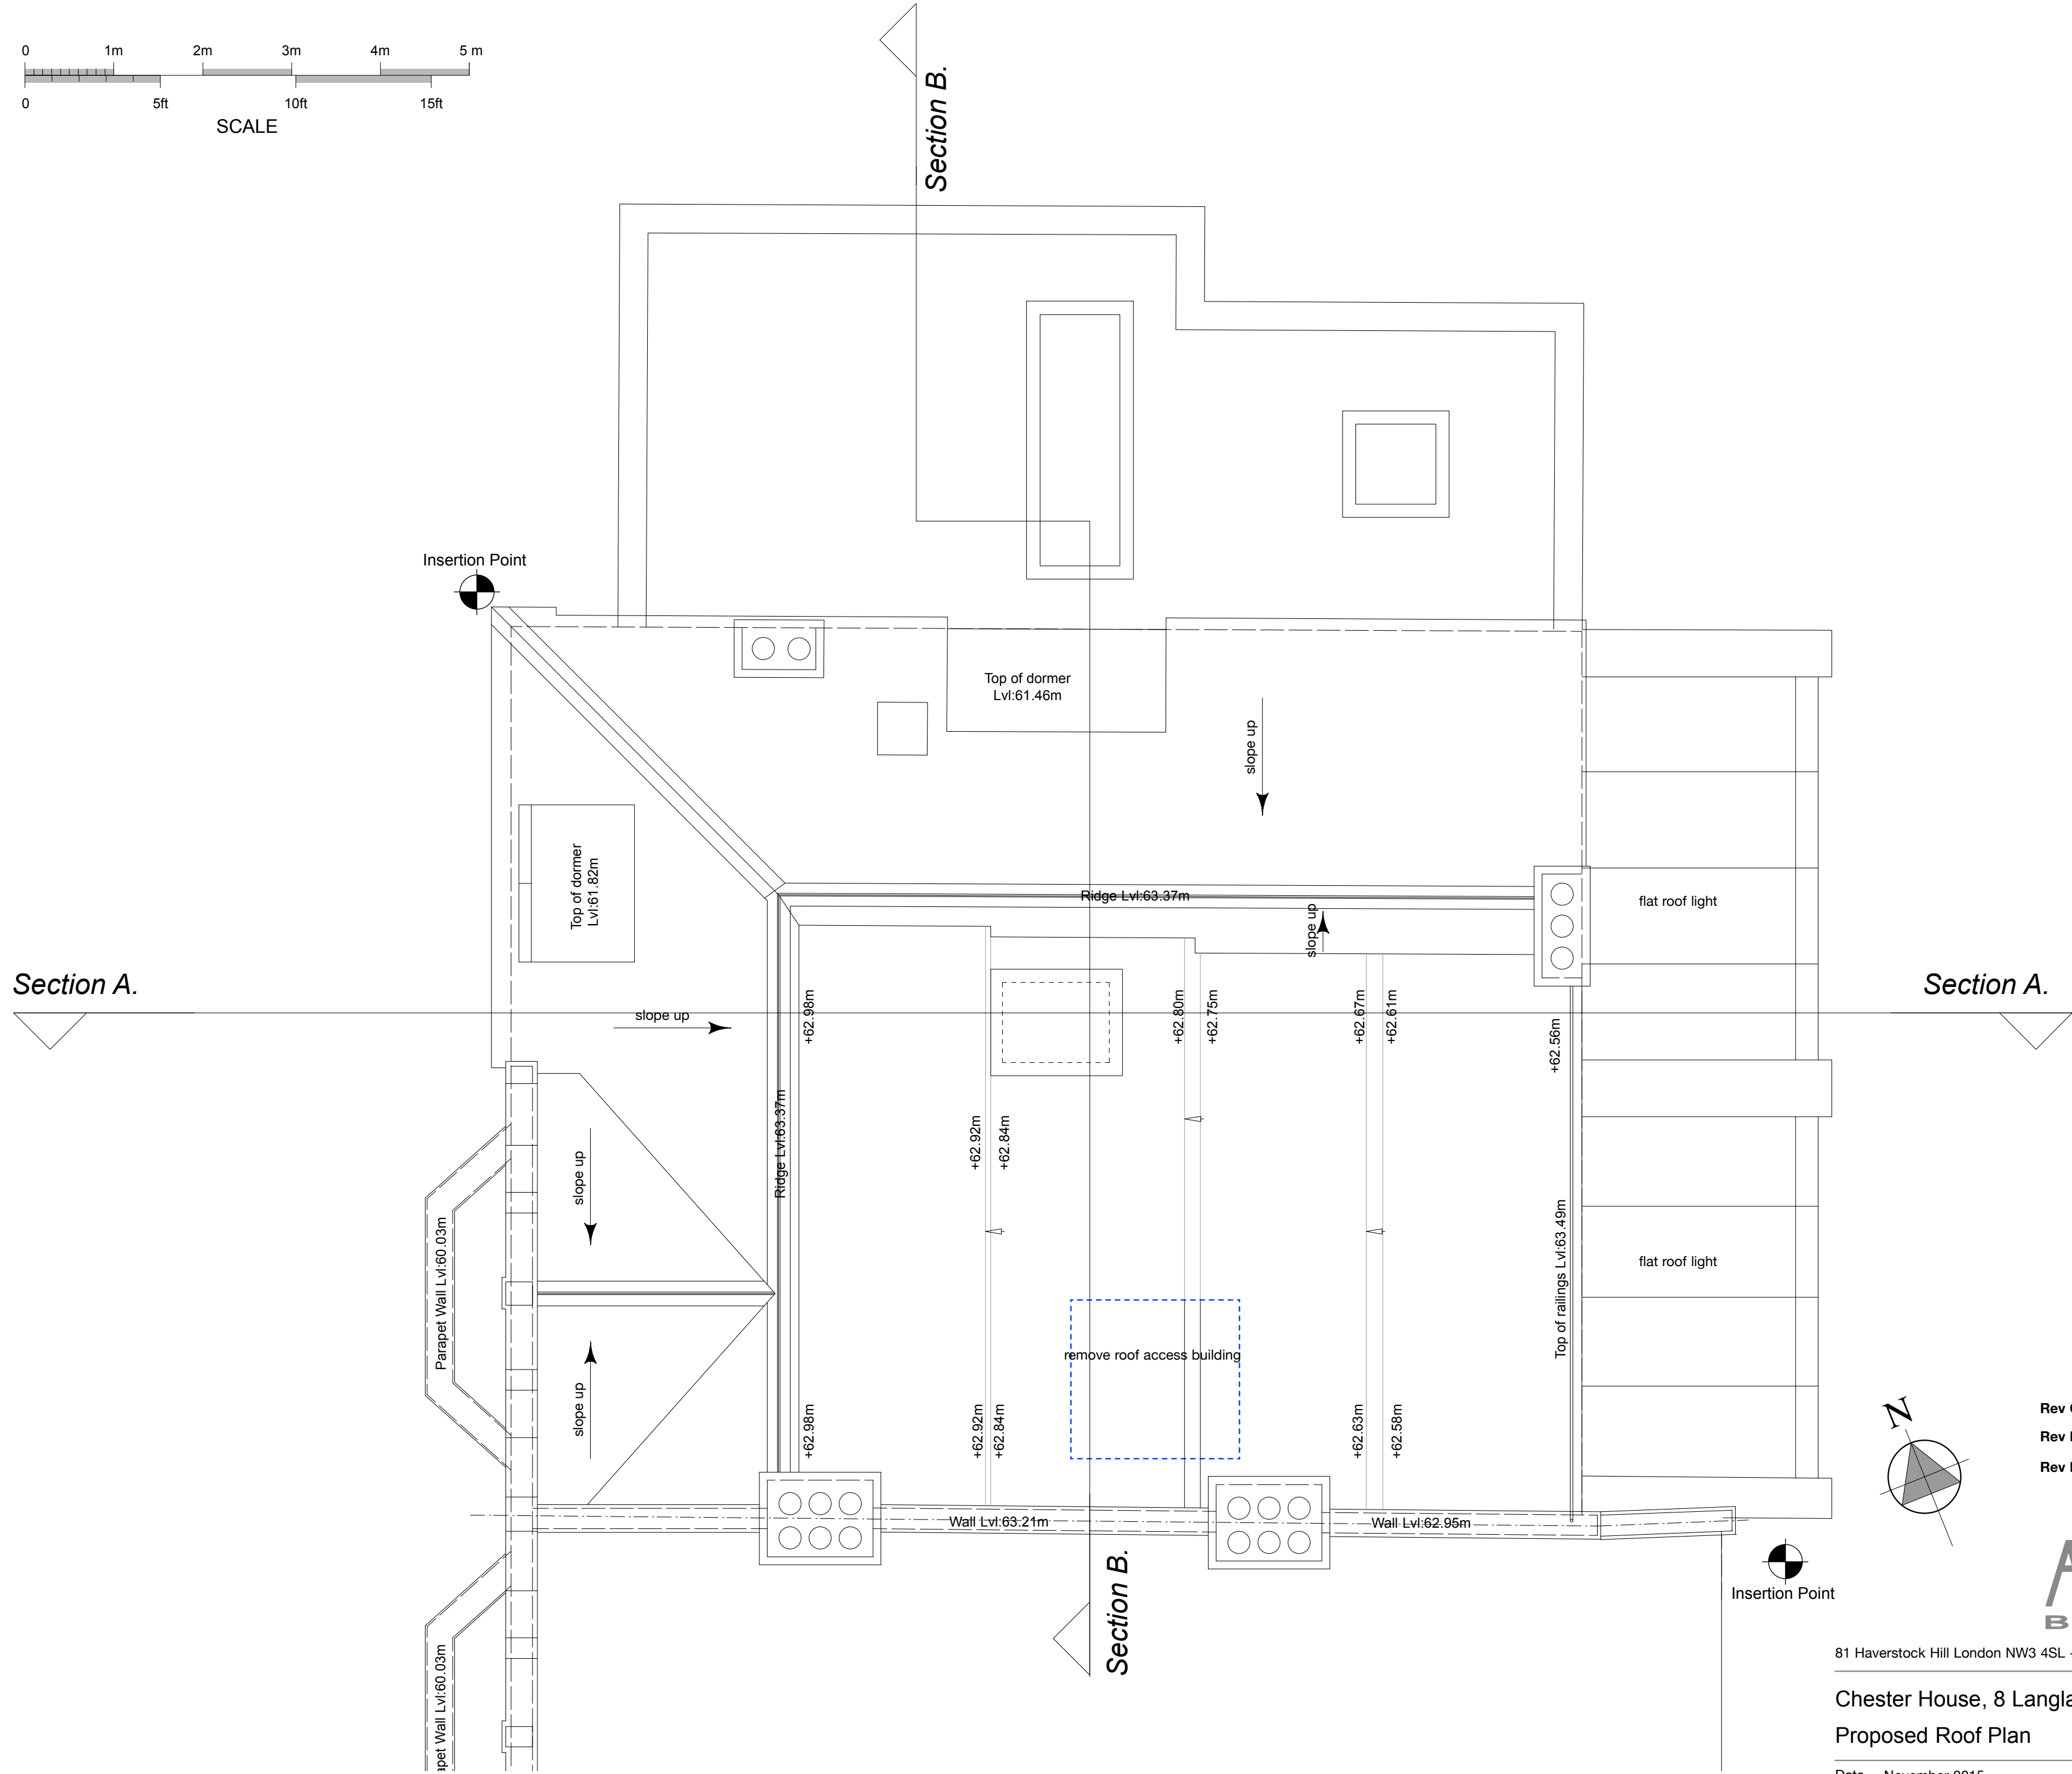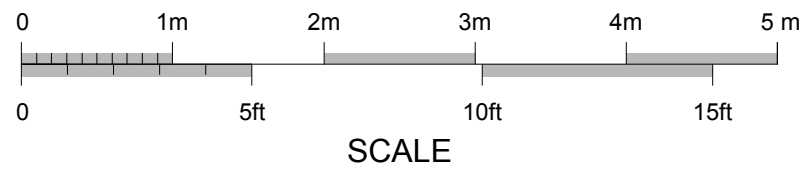

- Rev C** - Sloped glazing changed to flat
- Rev D** - Side extension reduced to single storey 04.04.16
- Rev E** - Revision standardisation only - No changes

Architects
BROD WIGHT

81 Haverstock Hill London NW3 4SL --- 020 7722 0810 --- office@brodwight.co.uk --- www.brodwight.co.uk

Chester House, 8 Langland Gardens, London NW3 6PY

Proposed Roof Plan

1048-AP06E

Date November 2015

This drawing is copyright

1:50 @ A2 Scale



Datum: 50.00m.


- Rev C - Revision standardisation only - No changes
- Rev D - Side extension reduced to single storey 04.04.16
- Rev E - Side extension revised to traditional design 27.04.16

Architects
BROD WIGHT

81 Haverstock Hill London NW3 4SL --- 020 7722 0810 --- office@brodwight.co.uk --- www.brodwight.co.uk

Chester House, 8 Langland Gardens, London NW3 6PY
Proposed Front Elevation

1048-AP07E

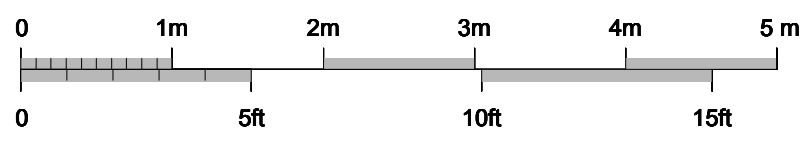



Rev C - Sloped glazing changed to flat

Rev D - Side extension reduced to single storey 04.04.16

Rev E - Side extension revised to traditional design 27.04.16

Architects
BROD WIGHT

81 Haverstock Hill London NW3 4SL --- 020 7722 0810 --- office@brodwight.co.uk --- www.brodwight.co.uk

Chester House, 8 Langland Gardens, London NW3 6PY


Proposed Rear Elevation

1048-AP08E

Date November 2015

This drawing is copyright

1:50 @ A2 Scale

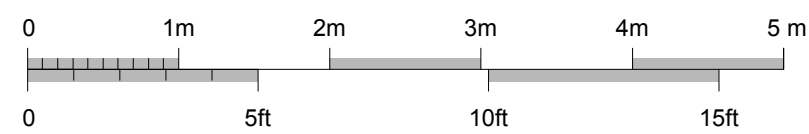



- Rev C** - Sloped glazing changed to flat
- Rev D** - Side extension reduced to single storey 04.04.16
- Rev E** - Side extension revised to traditional design 23.05.16

Architects
BROD WIGHT

81 Haverstock Hill London NW3 4SL --- 020 7722 0810 --- office@brodwight.co.uk --- www.brodwight.co.uk

Chester House, 8 Langland Gardens, London NW3 6PY


Proposed Side Elevation

1048-AP09E


Date November 2015


This drawing is copyright


1:50 @ A2 Scale


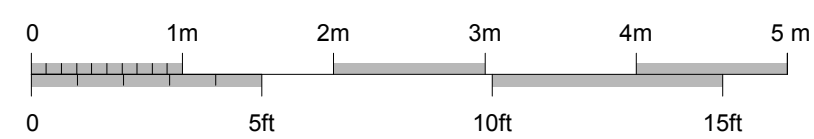


KEY

Existing 

New 

Existing to be removed/demolished 

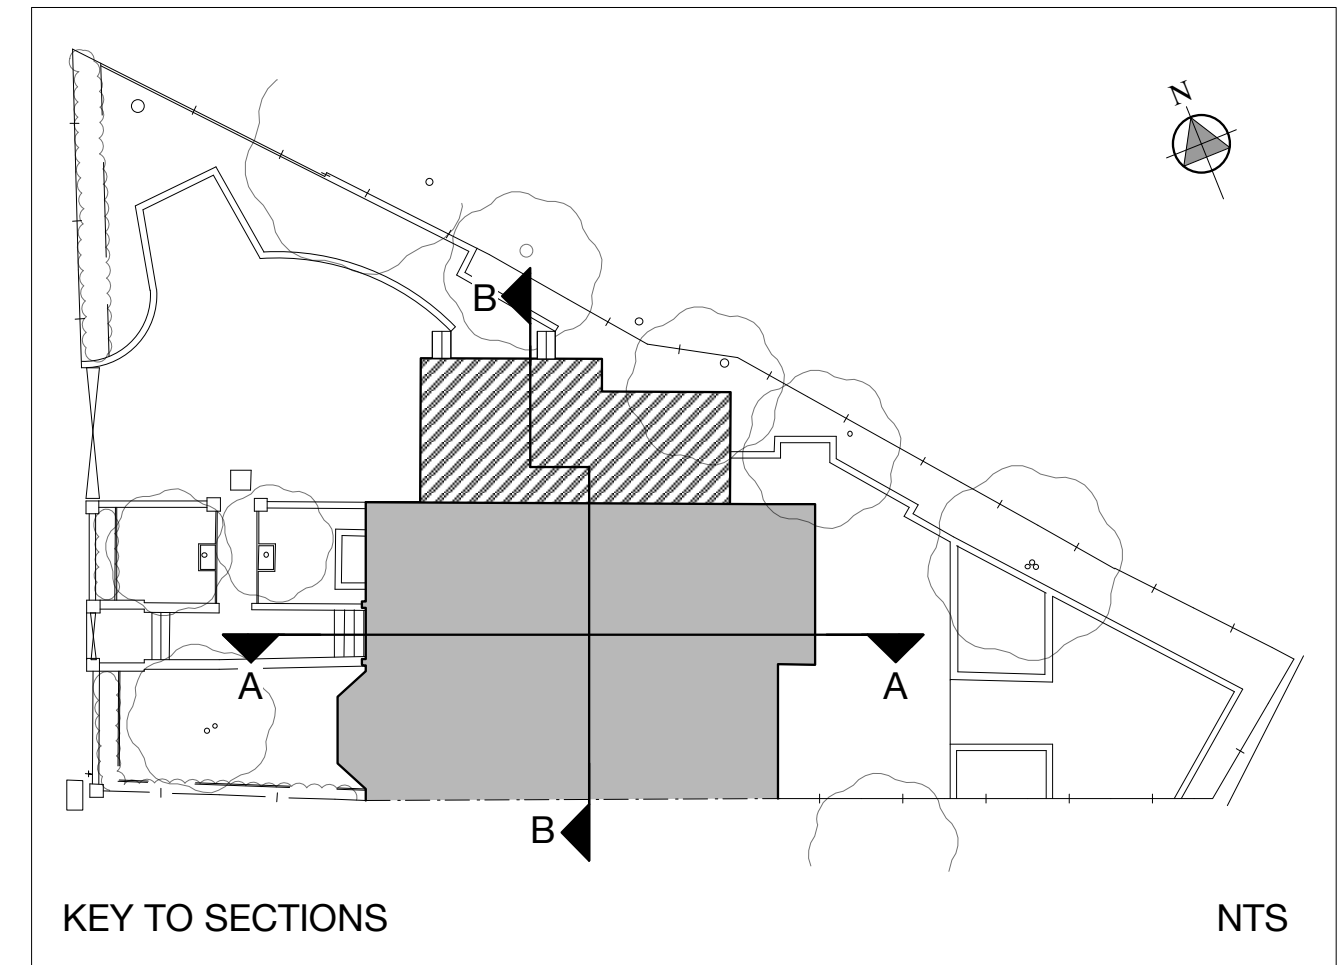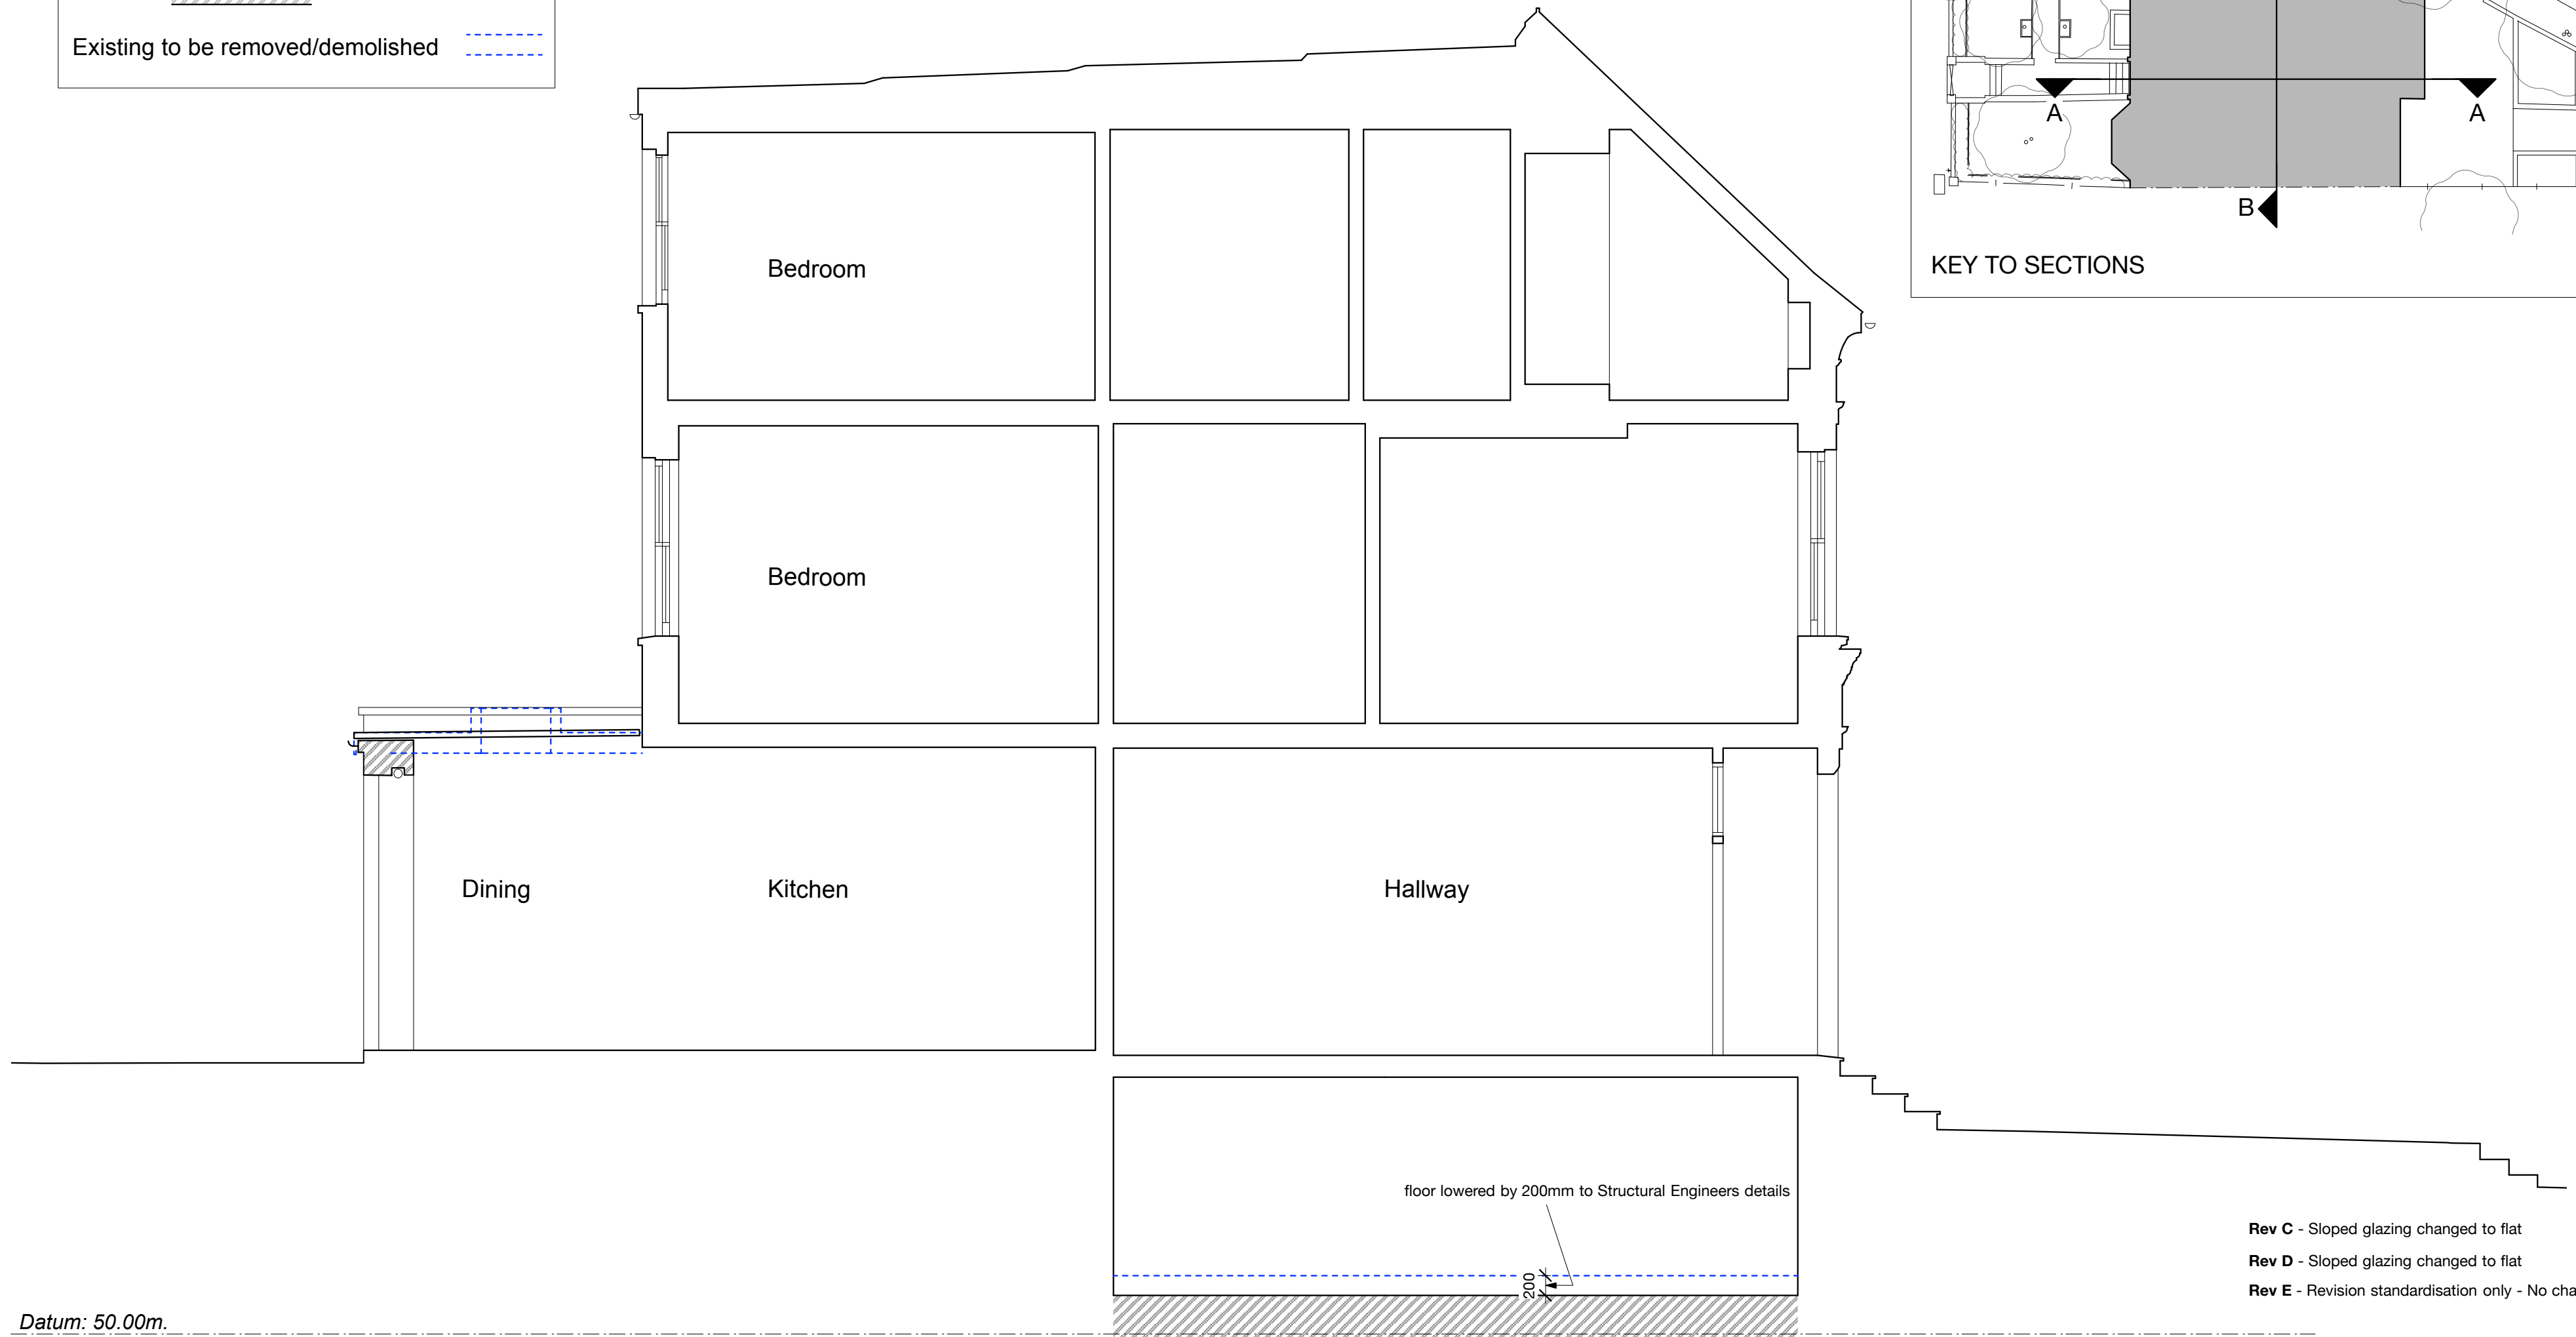

- Rev C - Sloped glazing changed to flat
- Rev D - Sloped glazing changed to flat
- Rev E - Revision standardisation only - No changes

Architects
BROD WIGHT

81 Haverstock Hill London NW3 4SL --- 020 7722 0810 --- office@brodwight.co.uk --- www.brodwight.co.uk

Chester House, 8 Langland Gardens, London NW3 6PY


Proposed Section A - A



1048-AP10E

Date November 2015

This drawing is copyright

1:50 @ A2 Scale

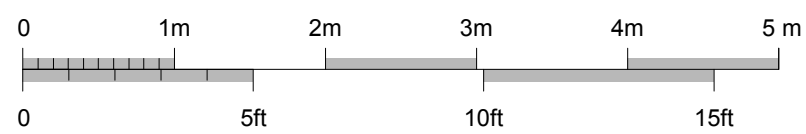

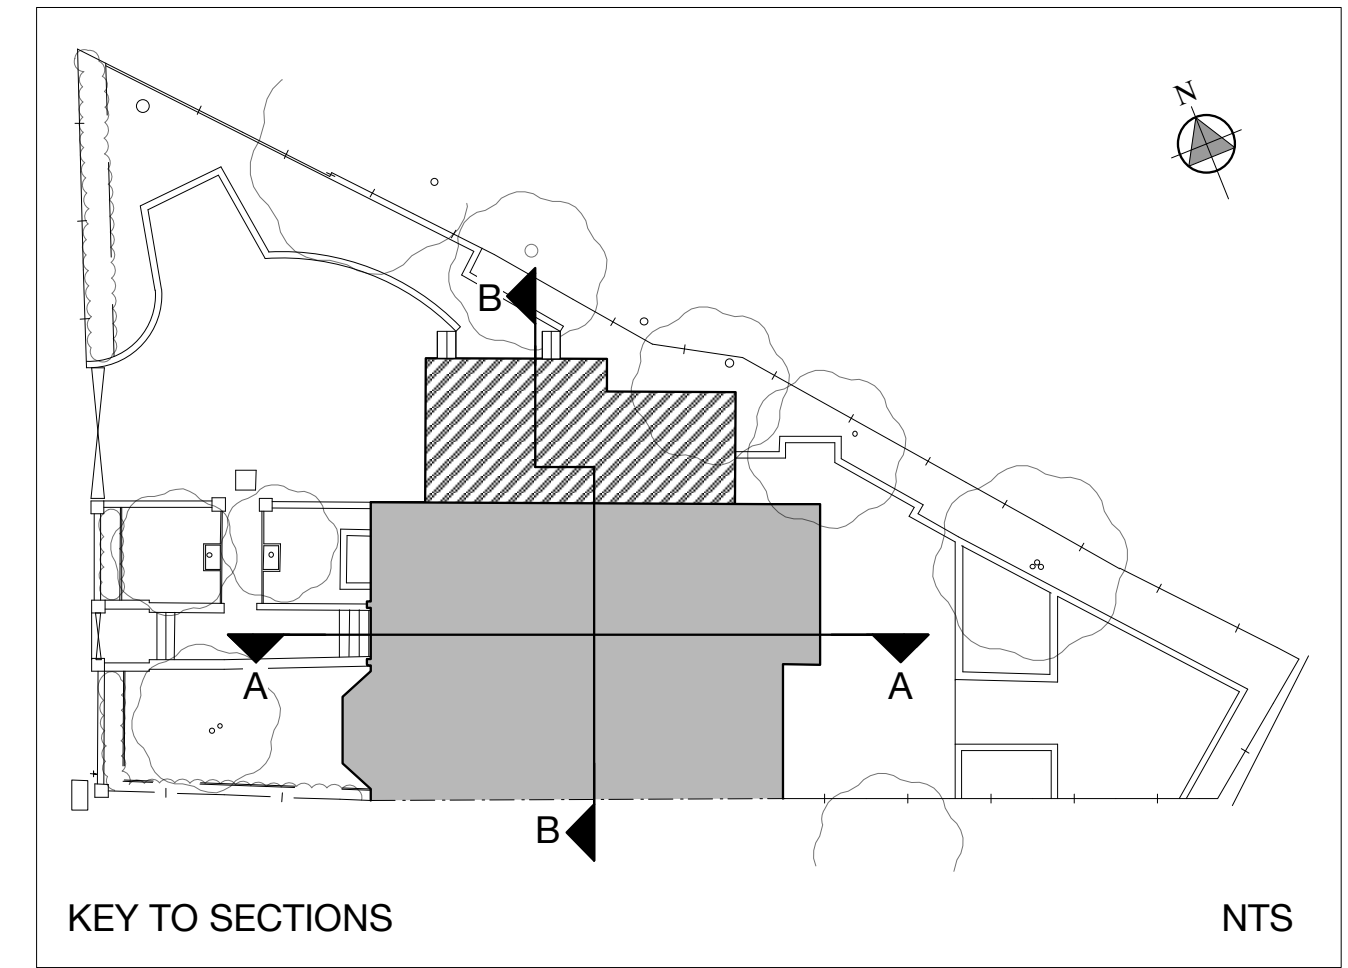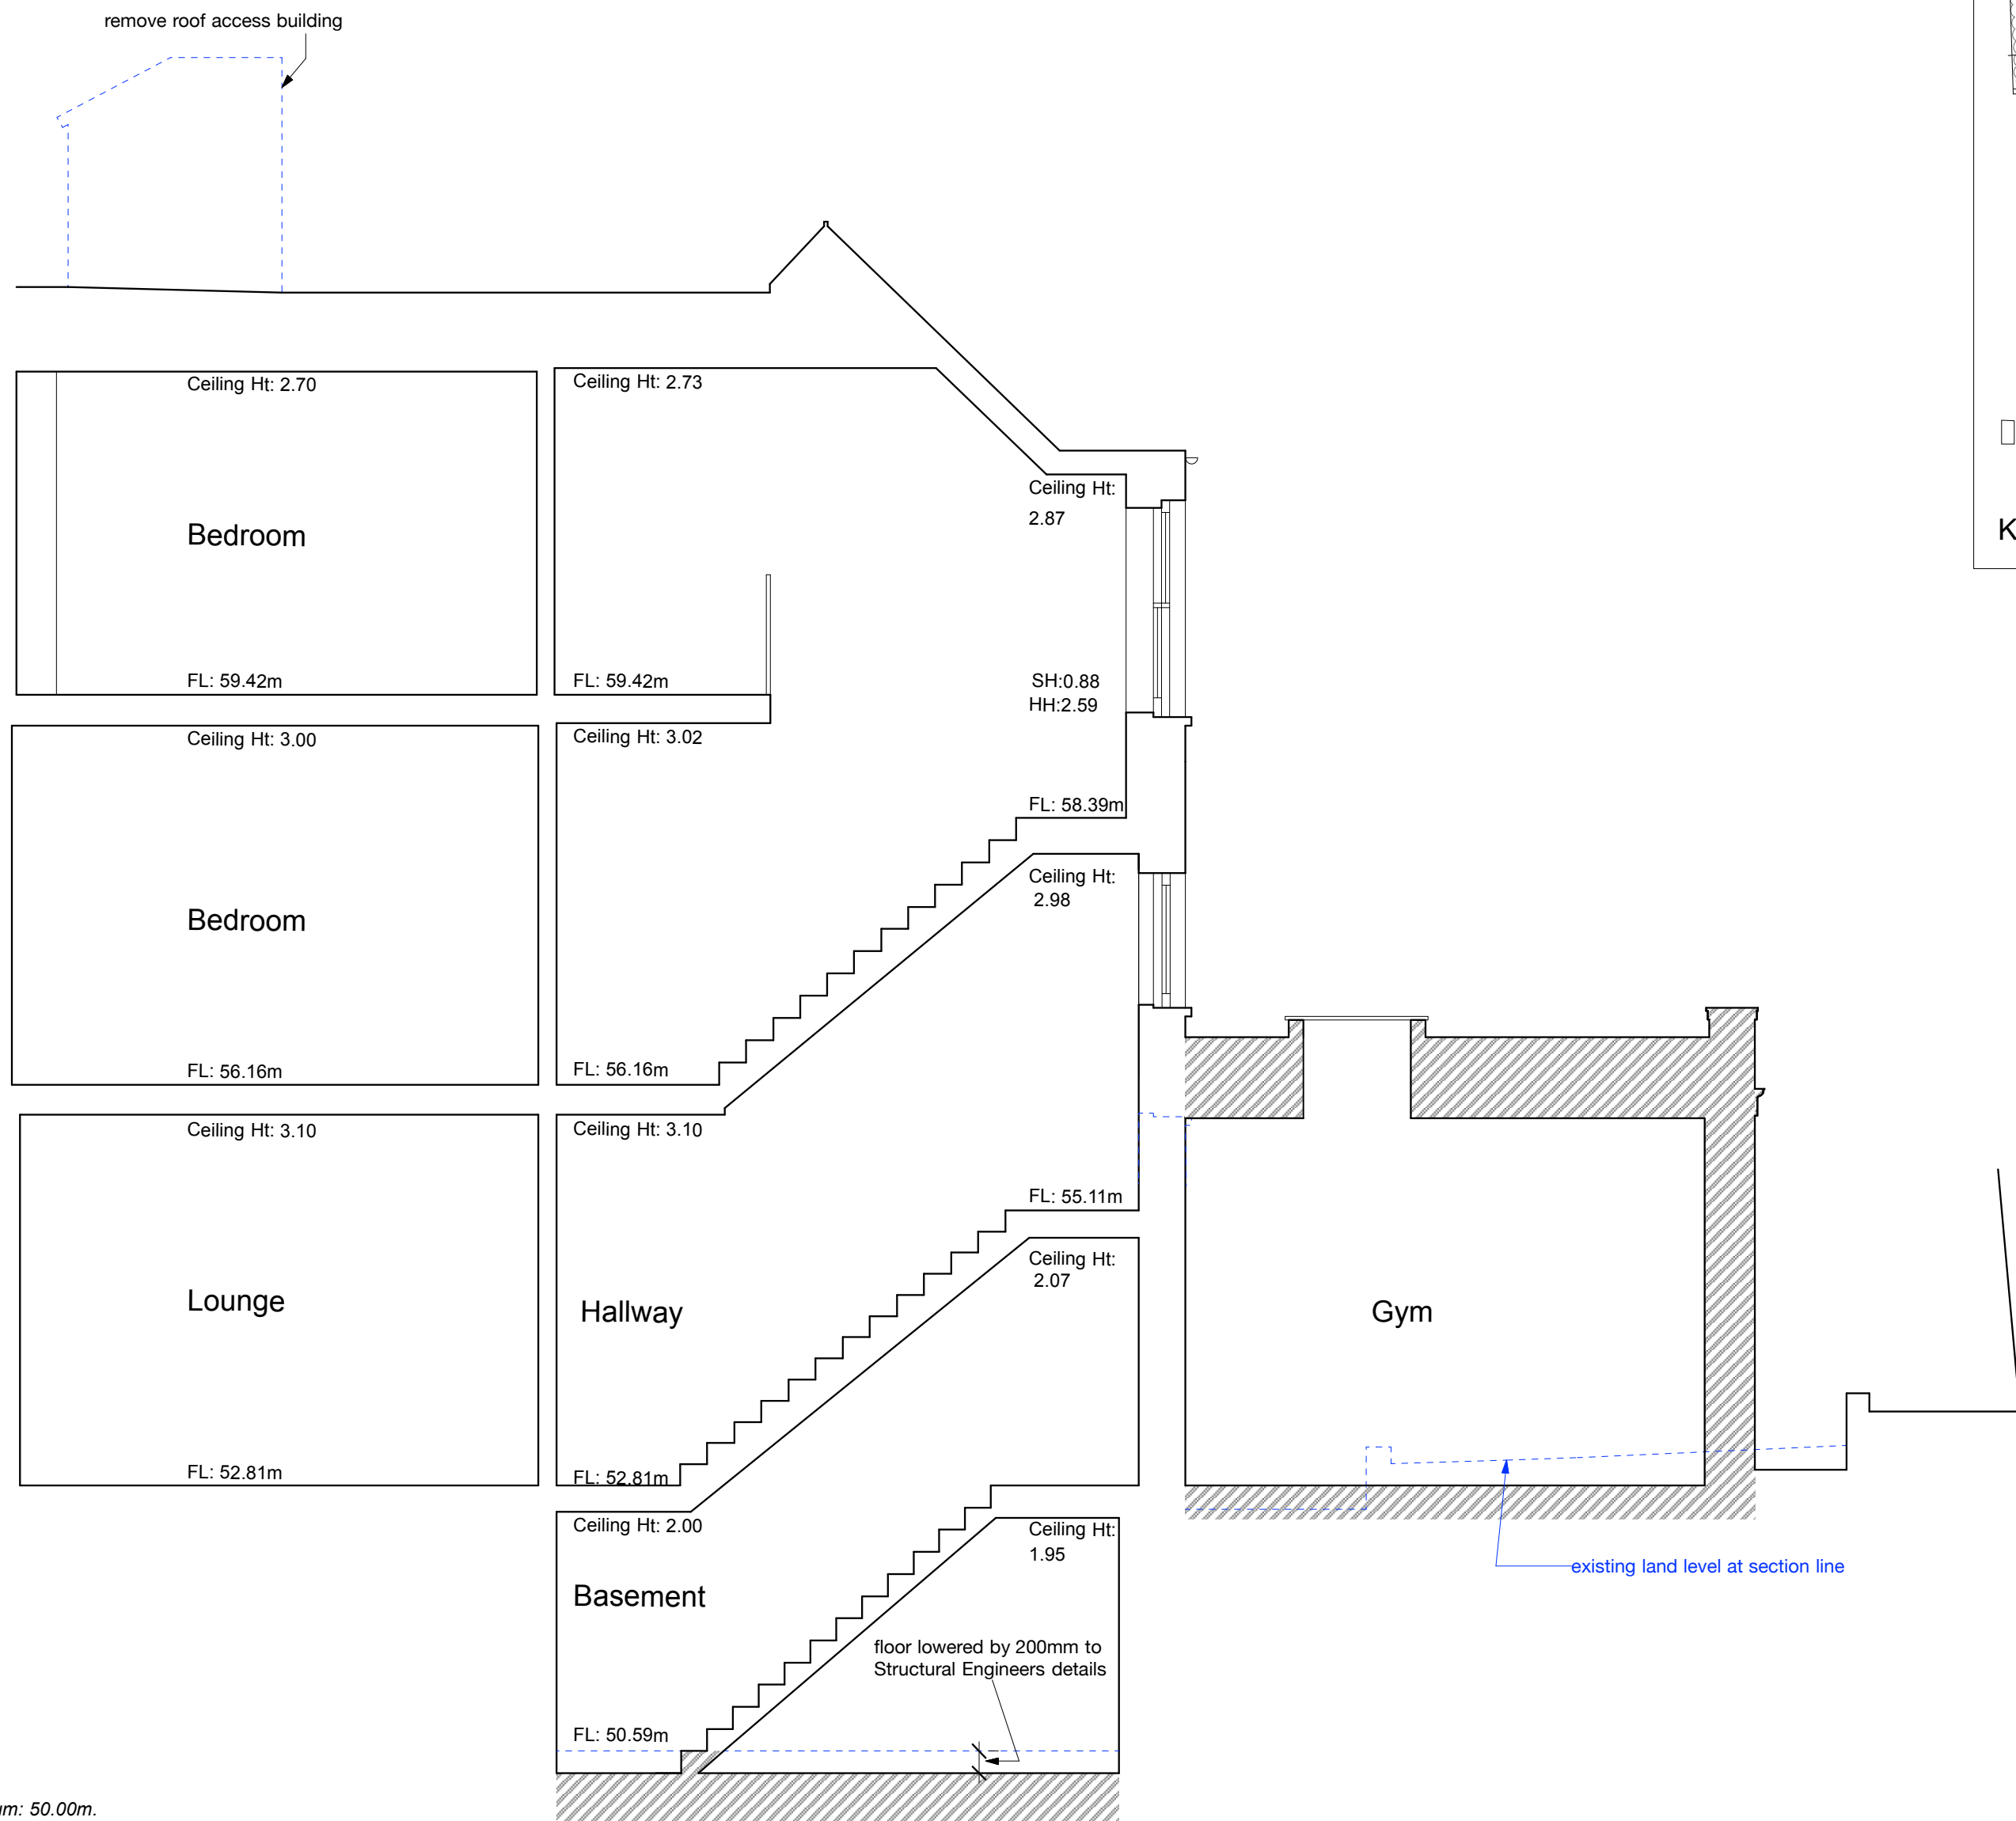

Rev D - Side extension reduced to single storey 04.04.16
 Rev E - Side extension revised to traditional design 23.05.16

Architects
 BROD WIGHT

81 Haverstock Hill London NW3 4SL --- 020 7722 0810 --- office@brodwight.co.uk --- www.brodwight.co.uk

Chester House, 8 Langland Gardens, London NW3 6PY

Proposed Section B - B

1048-AP11E

Date November 2015

This drawing is copyright

1:50 @ A2 Scale

