


All dimensions to be verified on site by Main Contractor before the start of any shop drawings or work whatsoever either on their own behalf or that of sub-contractors.

Report any discrepancies to the Contract Administrator at once.
This drawing is to be read with all relevant Architect's and Engineer's drawings and other relevant information.


© Ingleton Wood LLP

LEGEND: DO NOT SCALE

THIS ROOF BUILD-UP TO BE USED ON THE NEWLANDS SUBSTATION, WITHOUT INSULATION

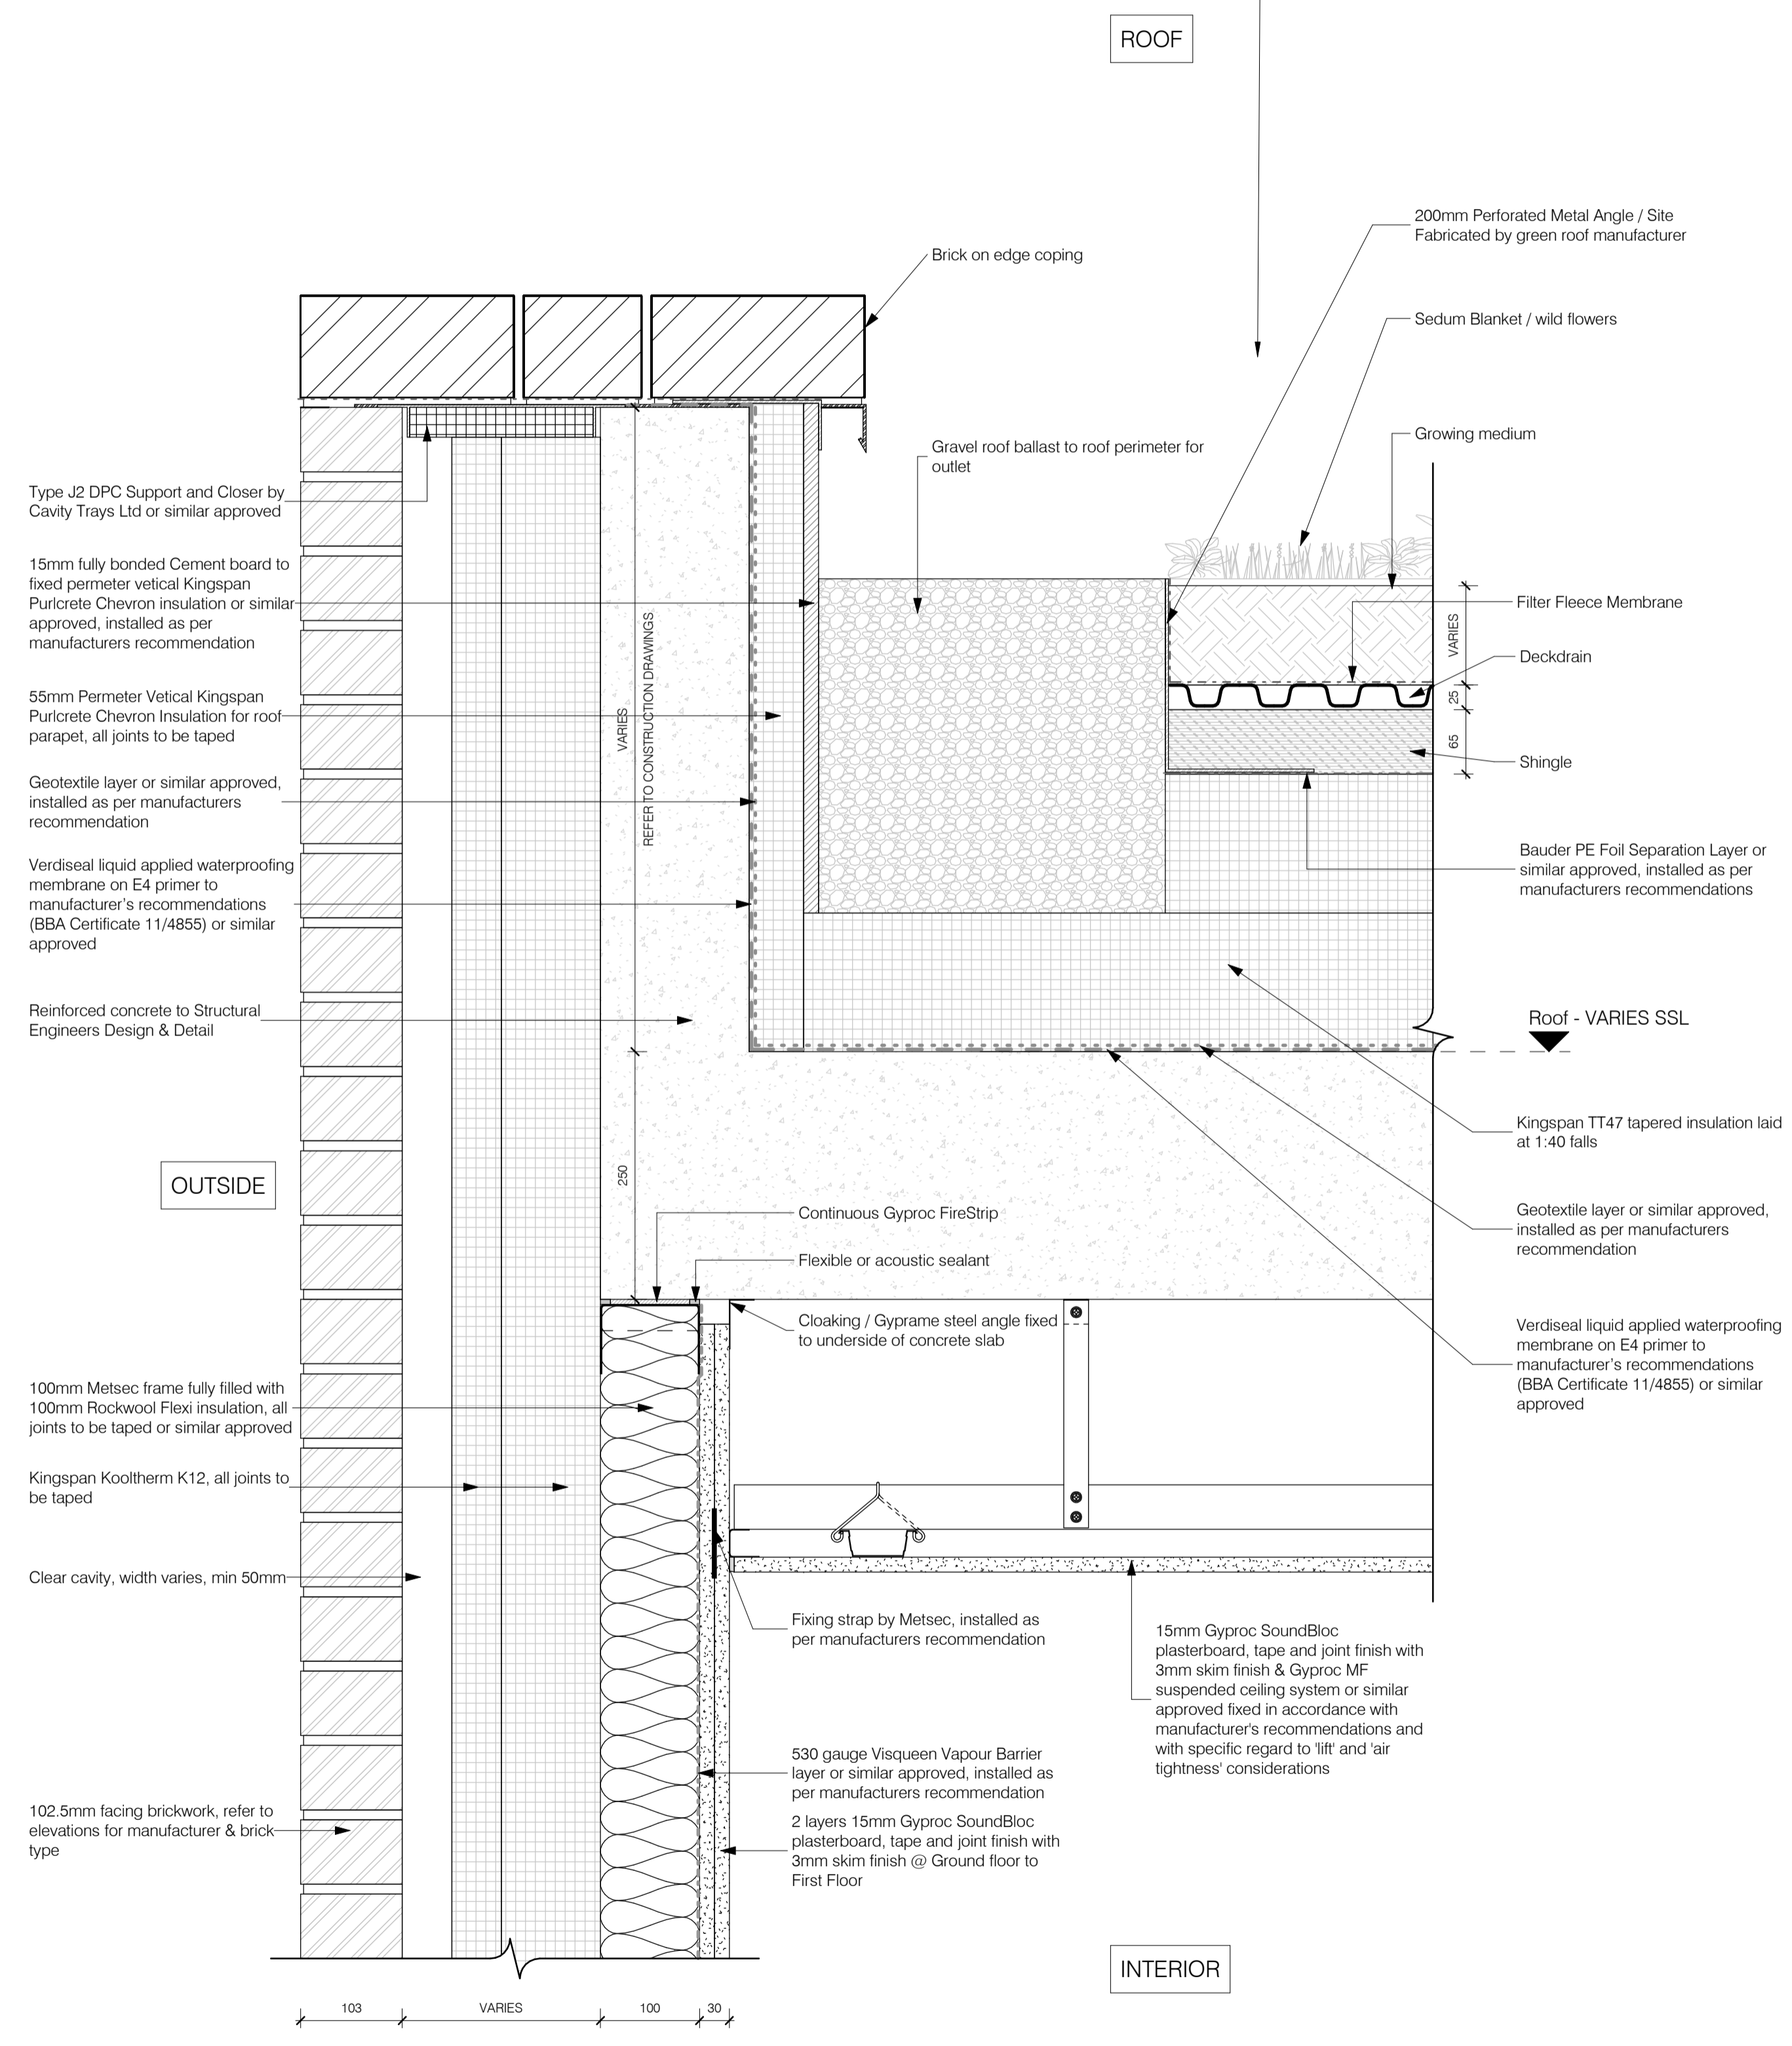

1 VARS lower roof
Scale: 1:5

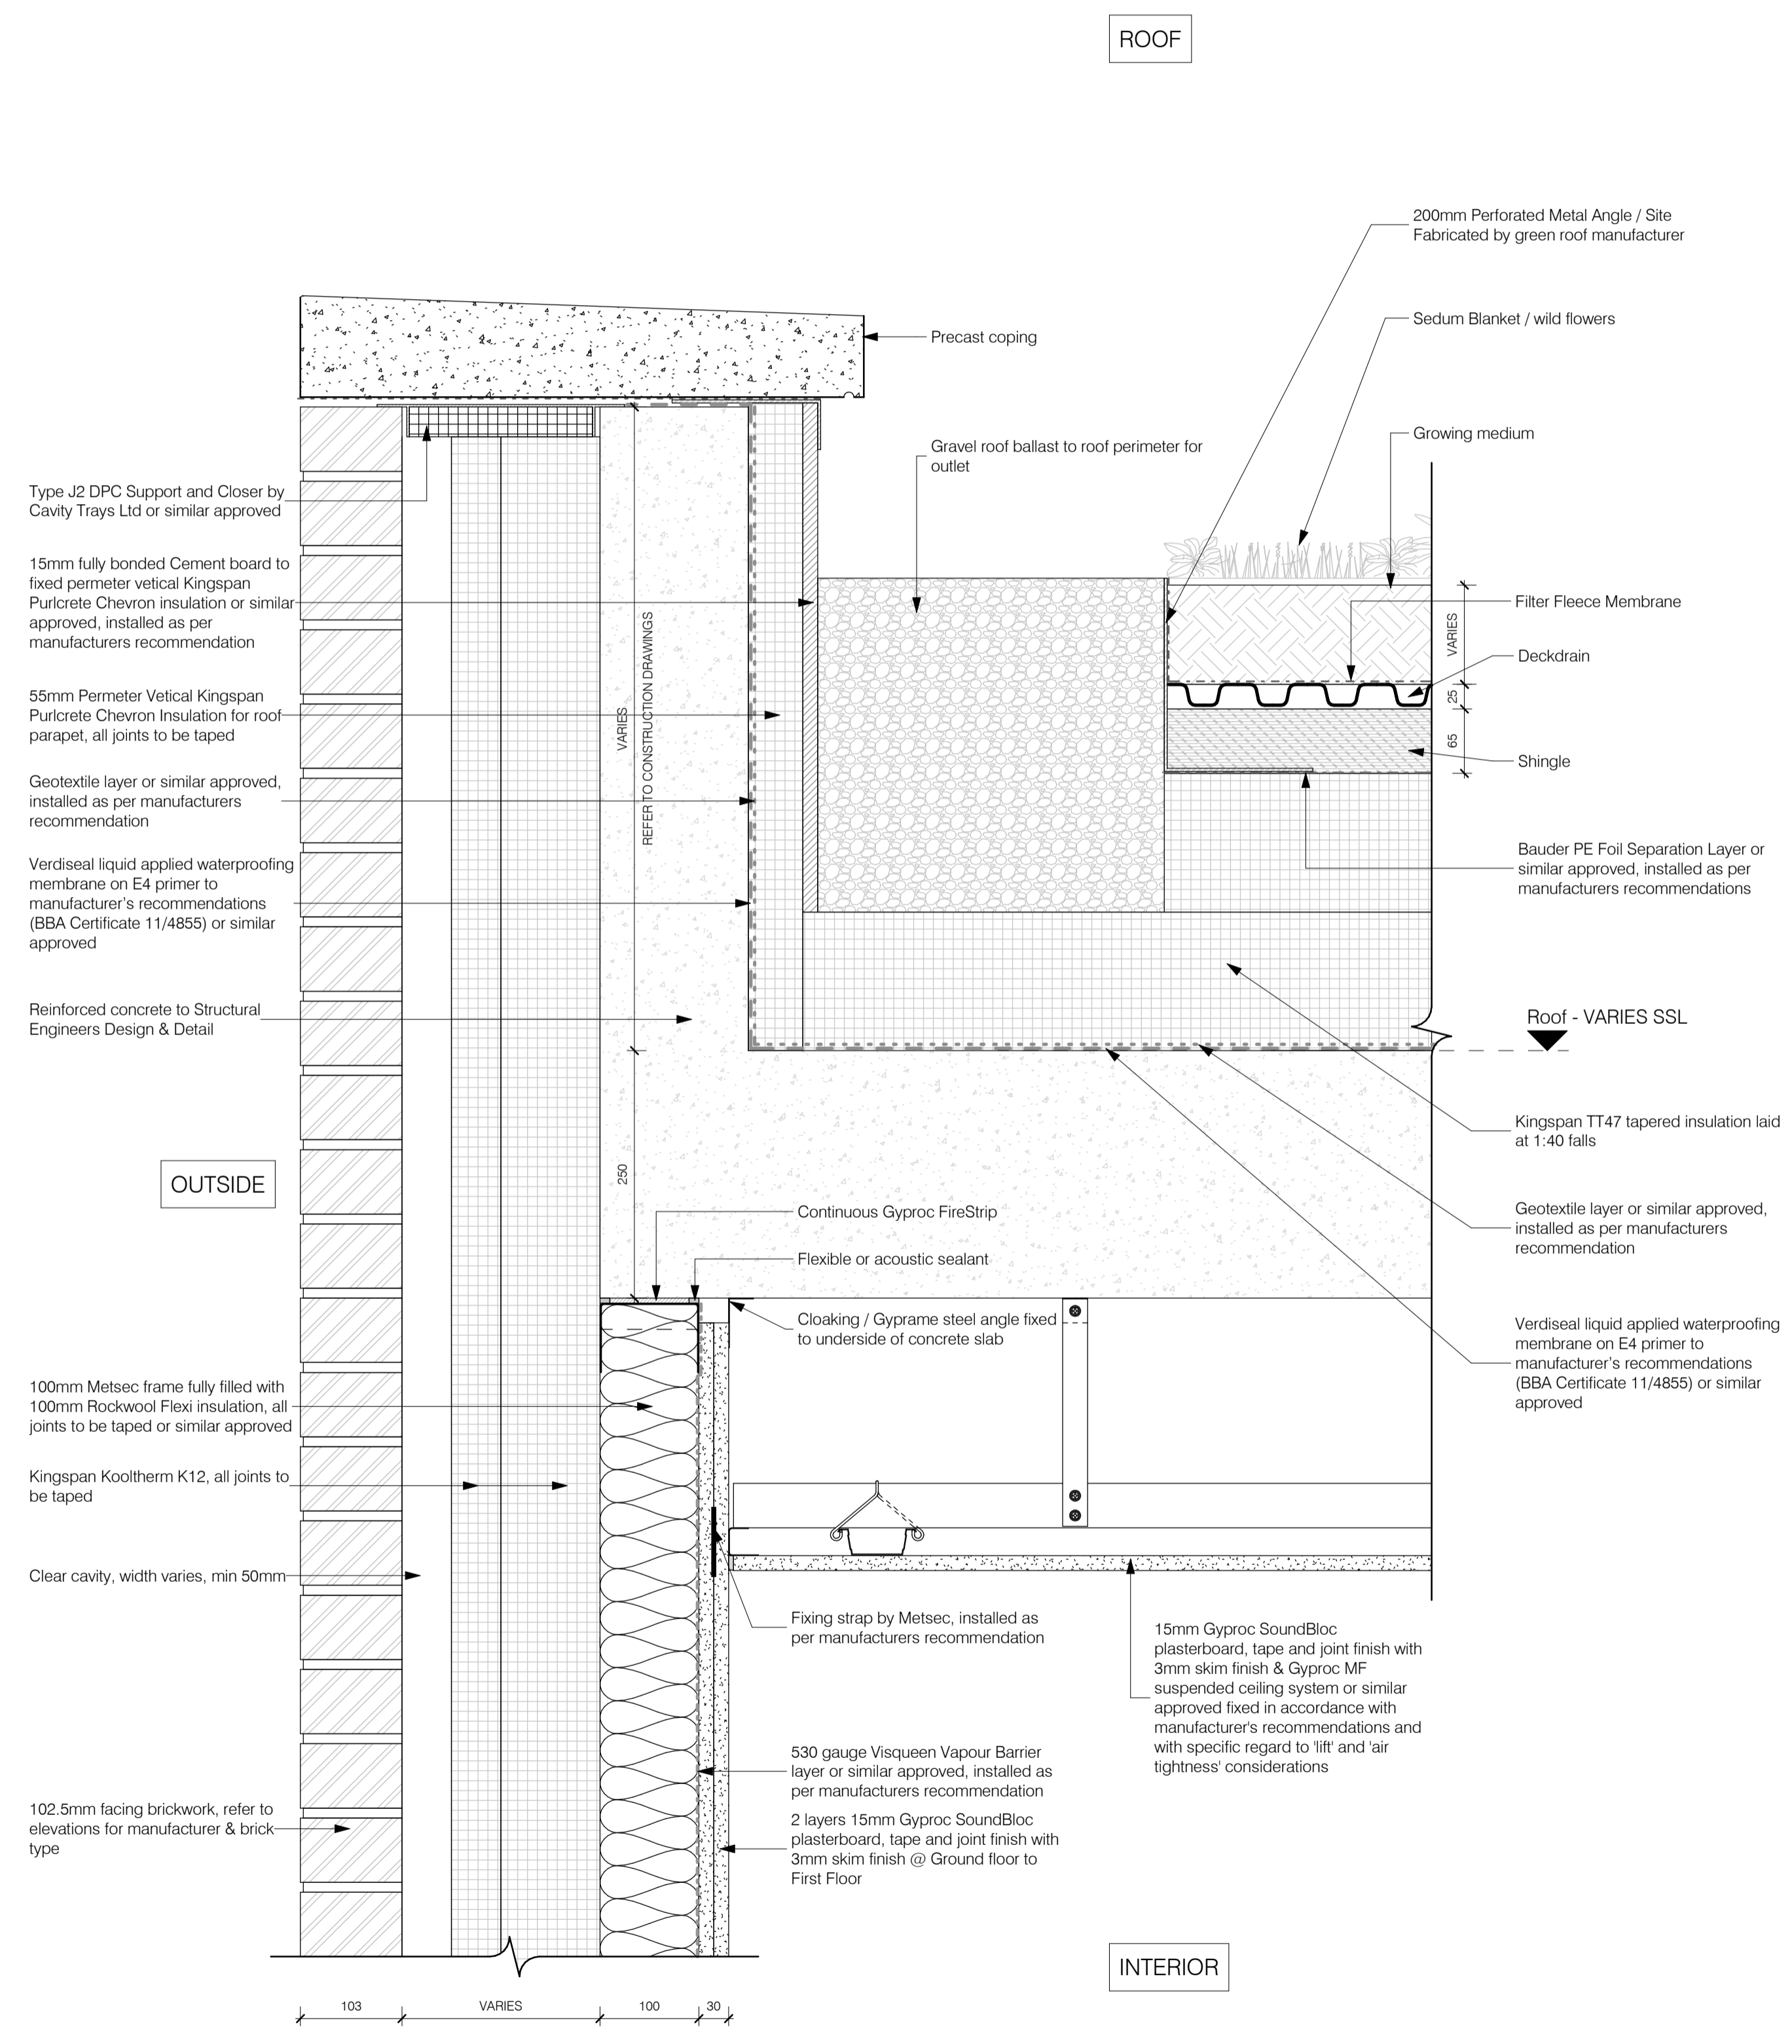

2 DCH lower roof
Scale: 1:5

13.05.16	First issue	RB	JR
Rev:	Date:	Description:	Drw: Chk:



Billericay Colchester London Norwich
1 Alle Street London E1 8DE
T: 020 7680 4400
www.ingletonwood.co.uk

Project: **Regents Park Regeneration**

Drawing Title: **Semi-intensive roof**

Client: **Lovell Construction**

Drawn:	Checked:	Date:	Scale:	Paper Size:
RB	JR	05/13/16	1:5	A1

Job Ref:	File Ref:	Dwg No:
84923		PL-01

Status: **Planning conditions**