


All dimensions to be verified on site by Main Contractor before the start of any shop drawings or work whatsoever either on their own behalf or that of sub-contractors.


Report any discrepancies to the Contract Administrator at once.
This drawing is to be read with all relevant Architect's and Engineer's drawings and other relevant information.

© Ingleton Wood LLP

LEGEND: DO NOT SCALE

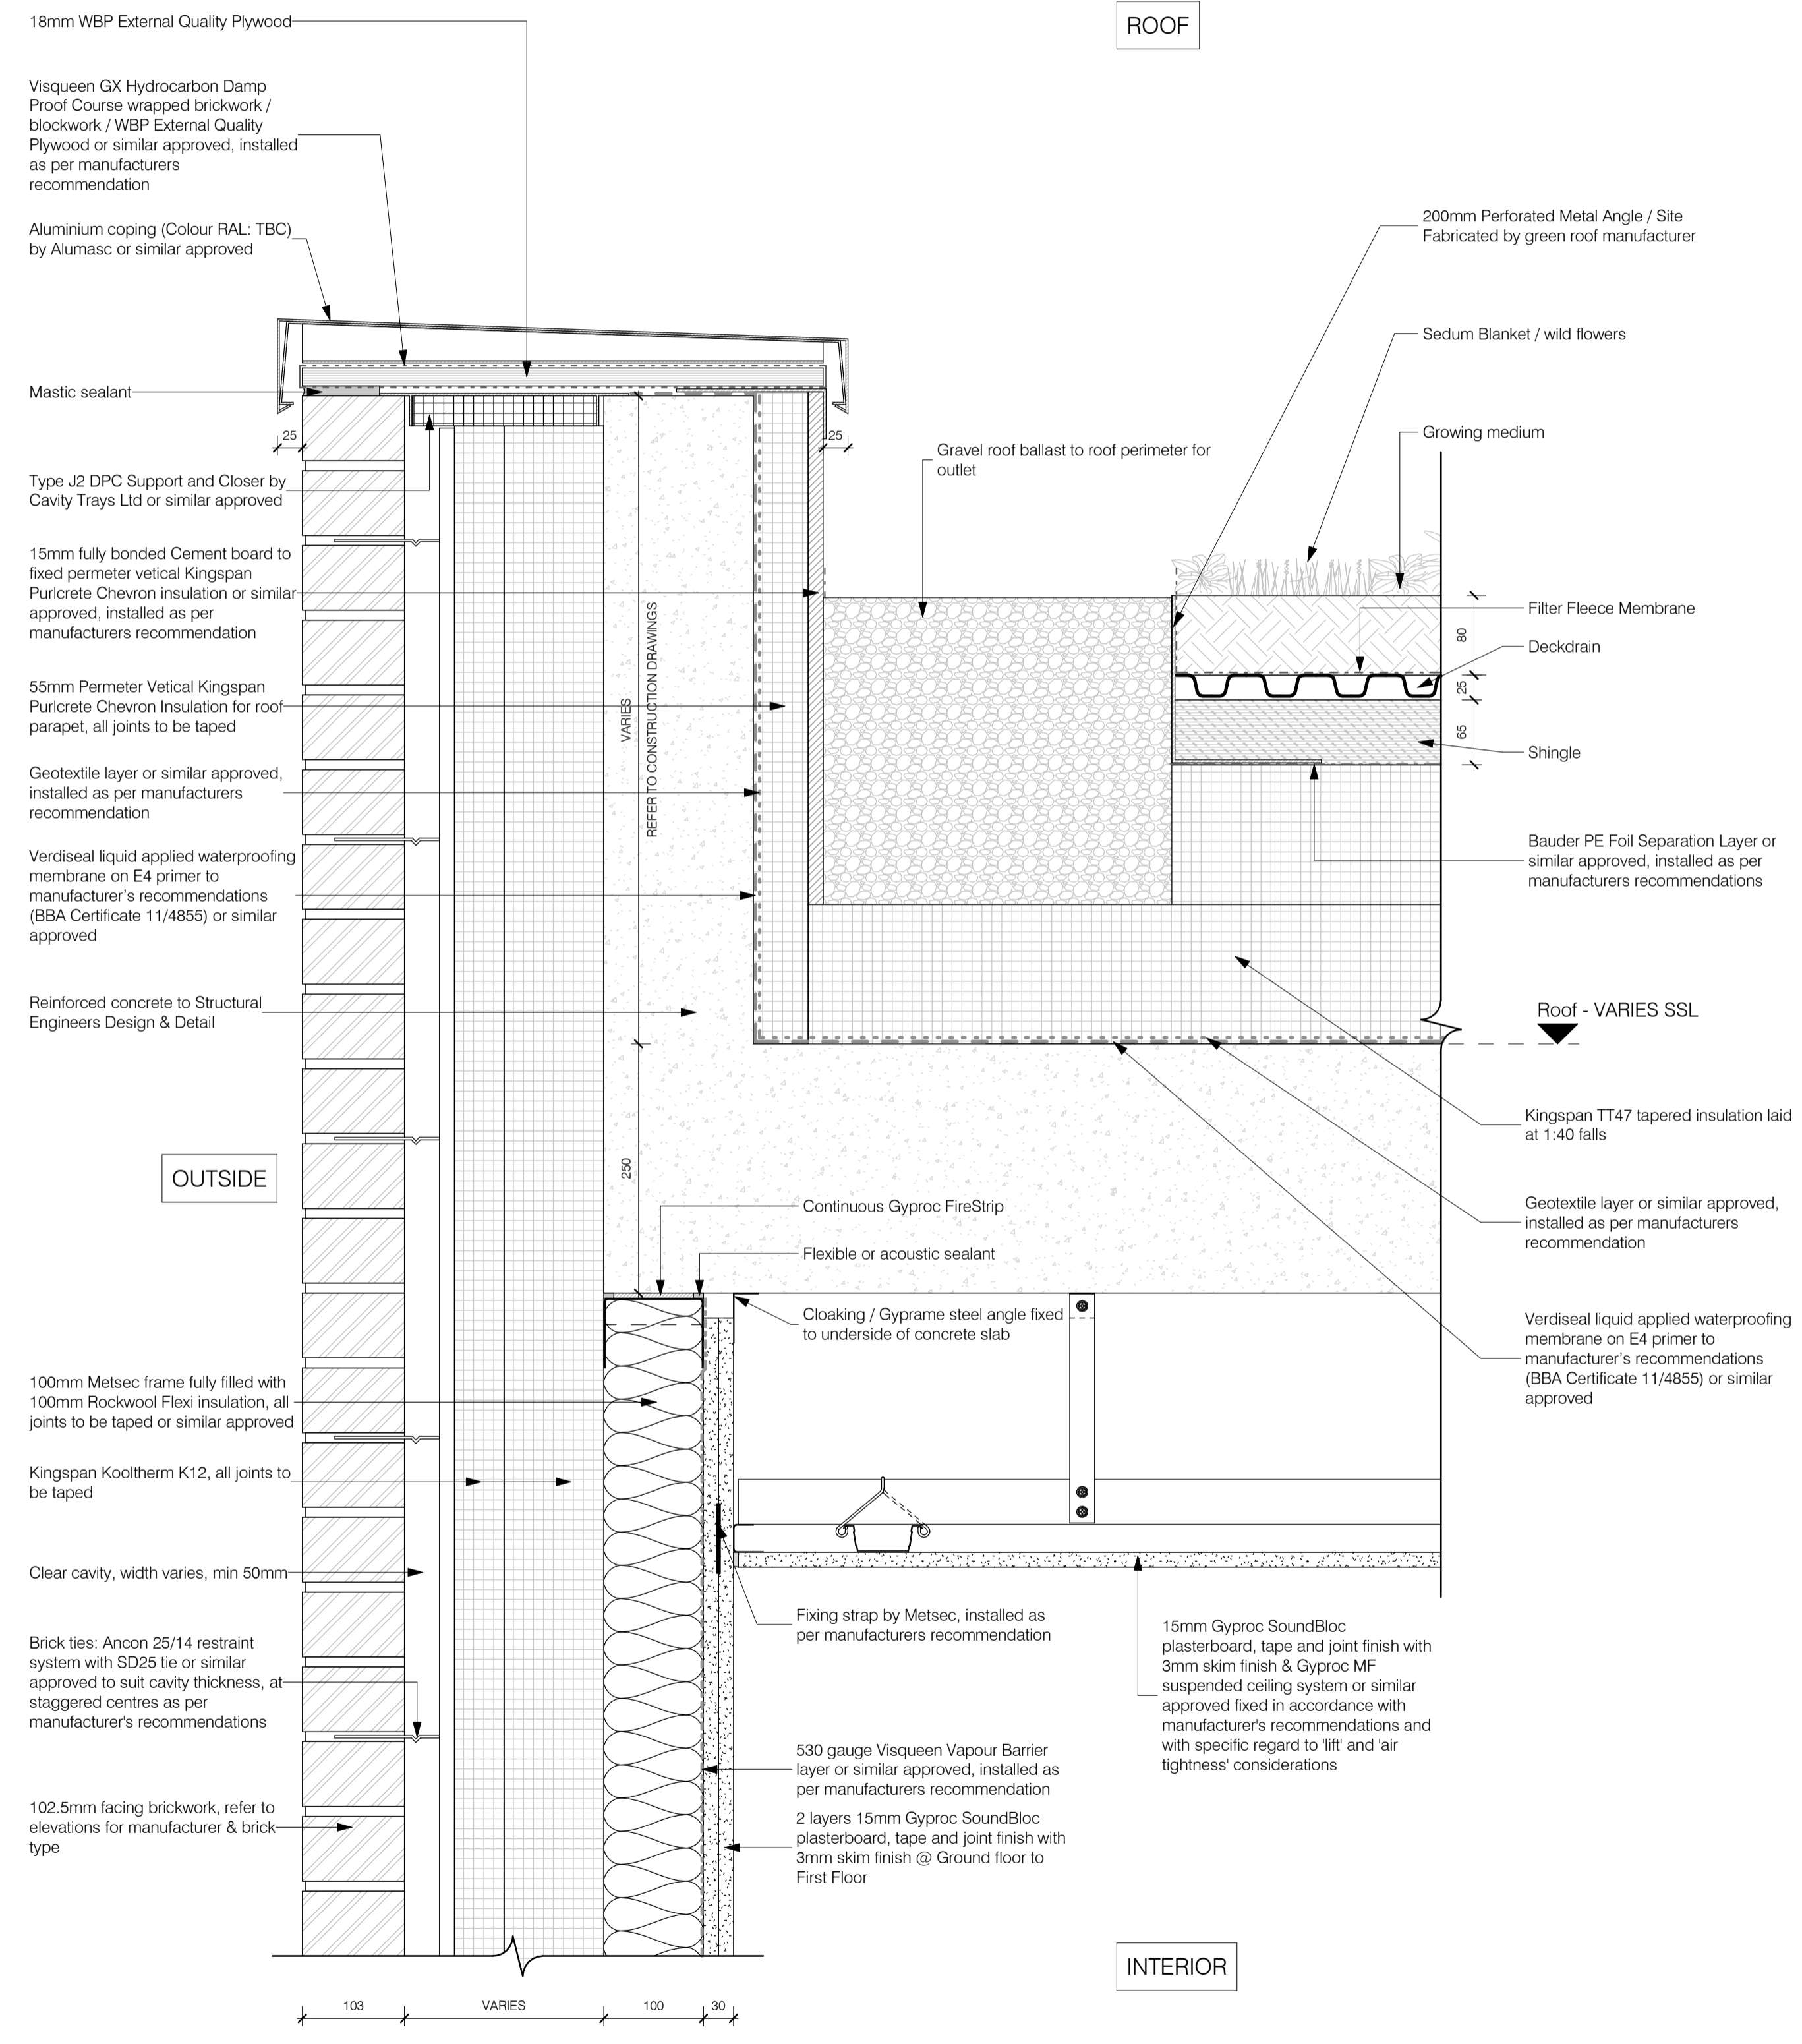

1 RWOS / SBM
Scale: 1:5

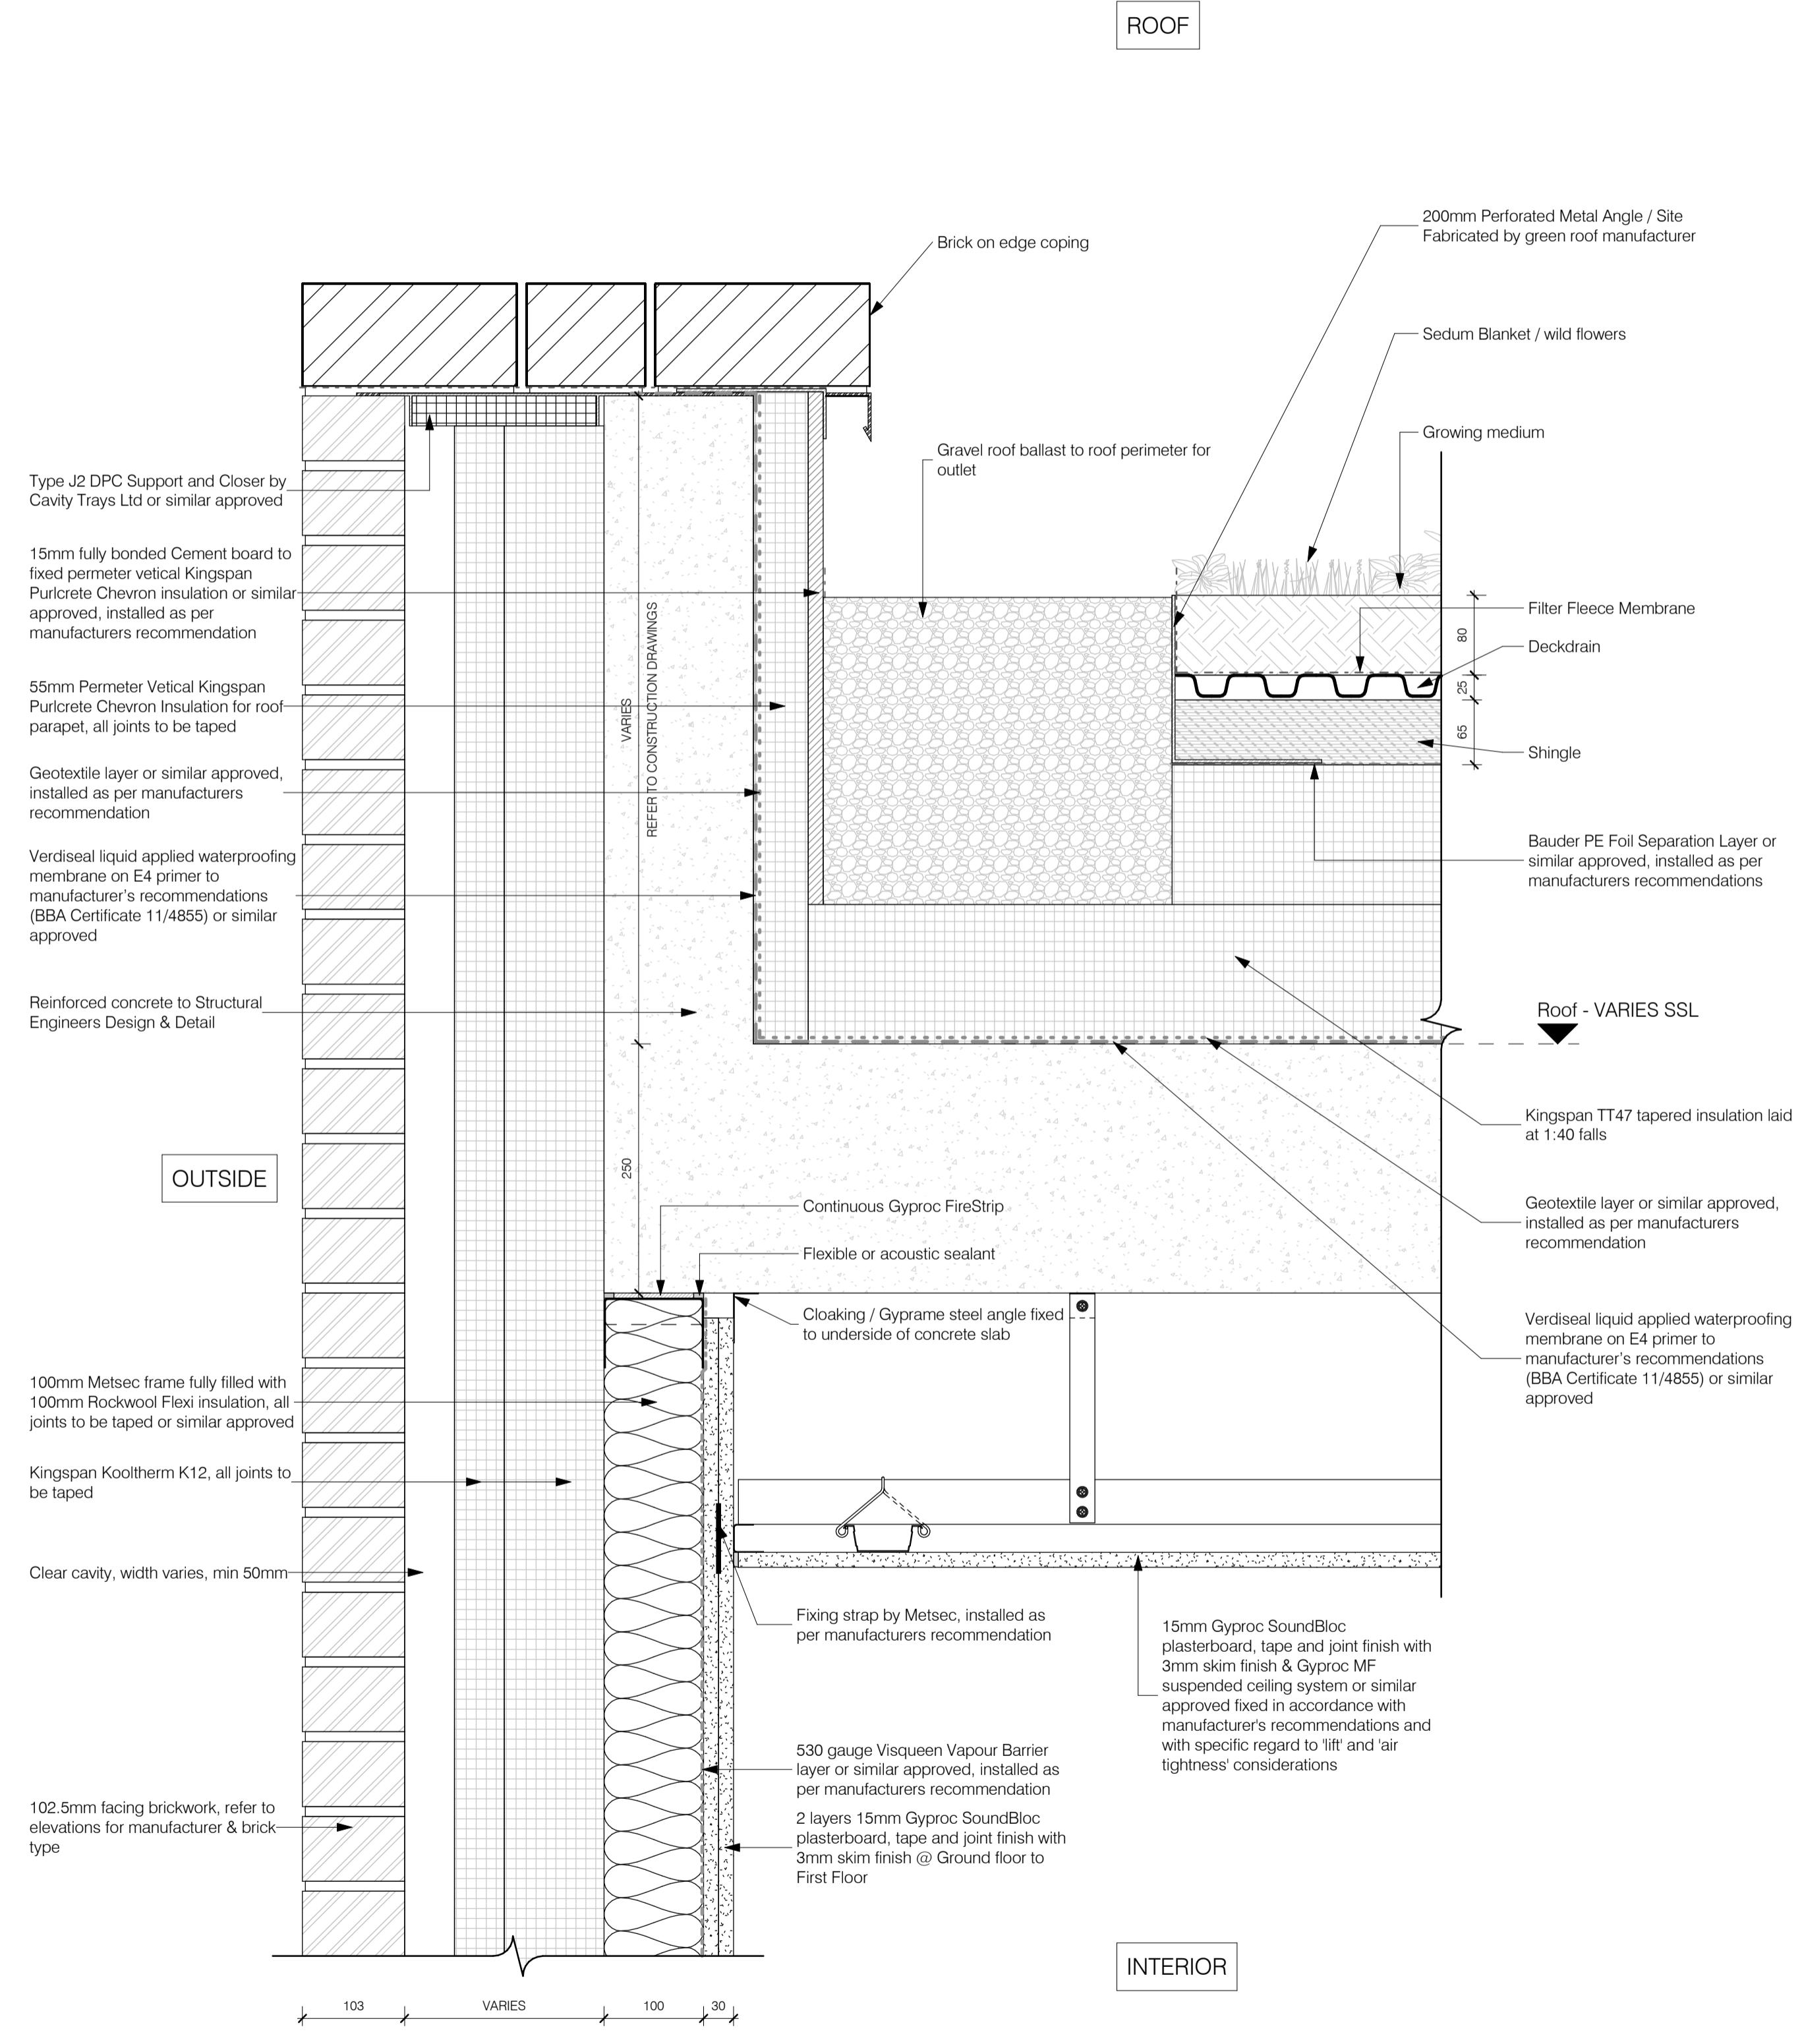

2 ROBS / VARS upper roof
Scale: 1:5

13.05.16	First issue	RB	JR
Rev:	Date:	Description:	Dwg: / Chk:

Ingleton Wood
Vision, form and function

London
1 Alle Street
London E1 8DE

Billericay Colchester London Norwich
T: 020 7680 4400
www.ingletonwood.co.uk

Project: **Regents Park Regeneration**

Drawing Title: **Extensive biodiverse green roof with PVs**

Client: **Lovell Construction**

Drawn:	Checked:	Date:	Scale:	Paper Size:
Author	Checker	05/13/16	1:5	A1

Job Ref:	File Ref:	Dwg No:
84923		PL-02

Status: **Planning conditions**