


**General Notes:**


1. No dimensions are to be scaled from this drawing.
2. All dimensions are to be reported to Architect immediately.
3. All dimensions are to be checked on site prior to fabrication & construction.
4. This drawing is for design only. Detail & fabrication design is the specialist's contractor. Refer to design portion & specification.

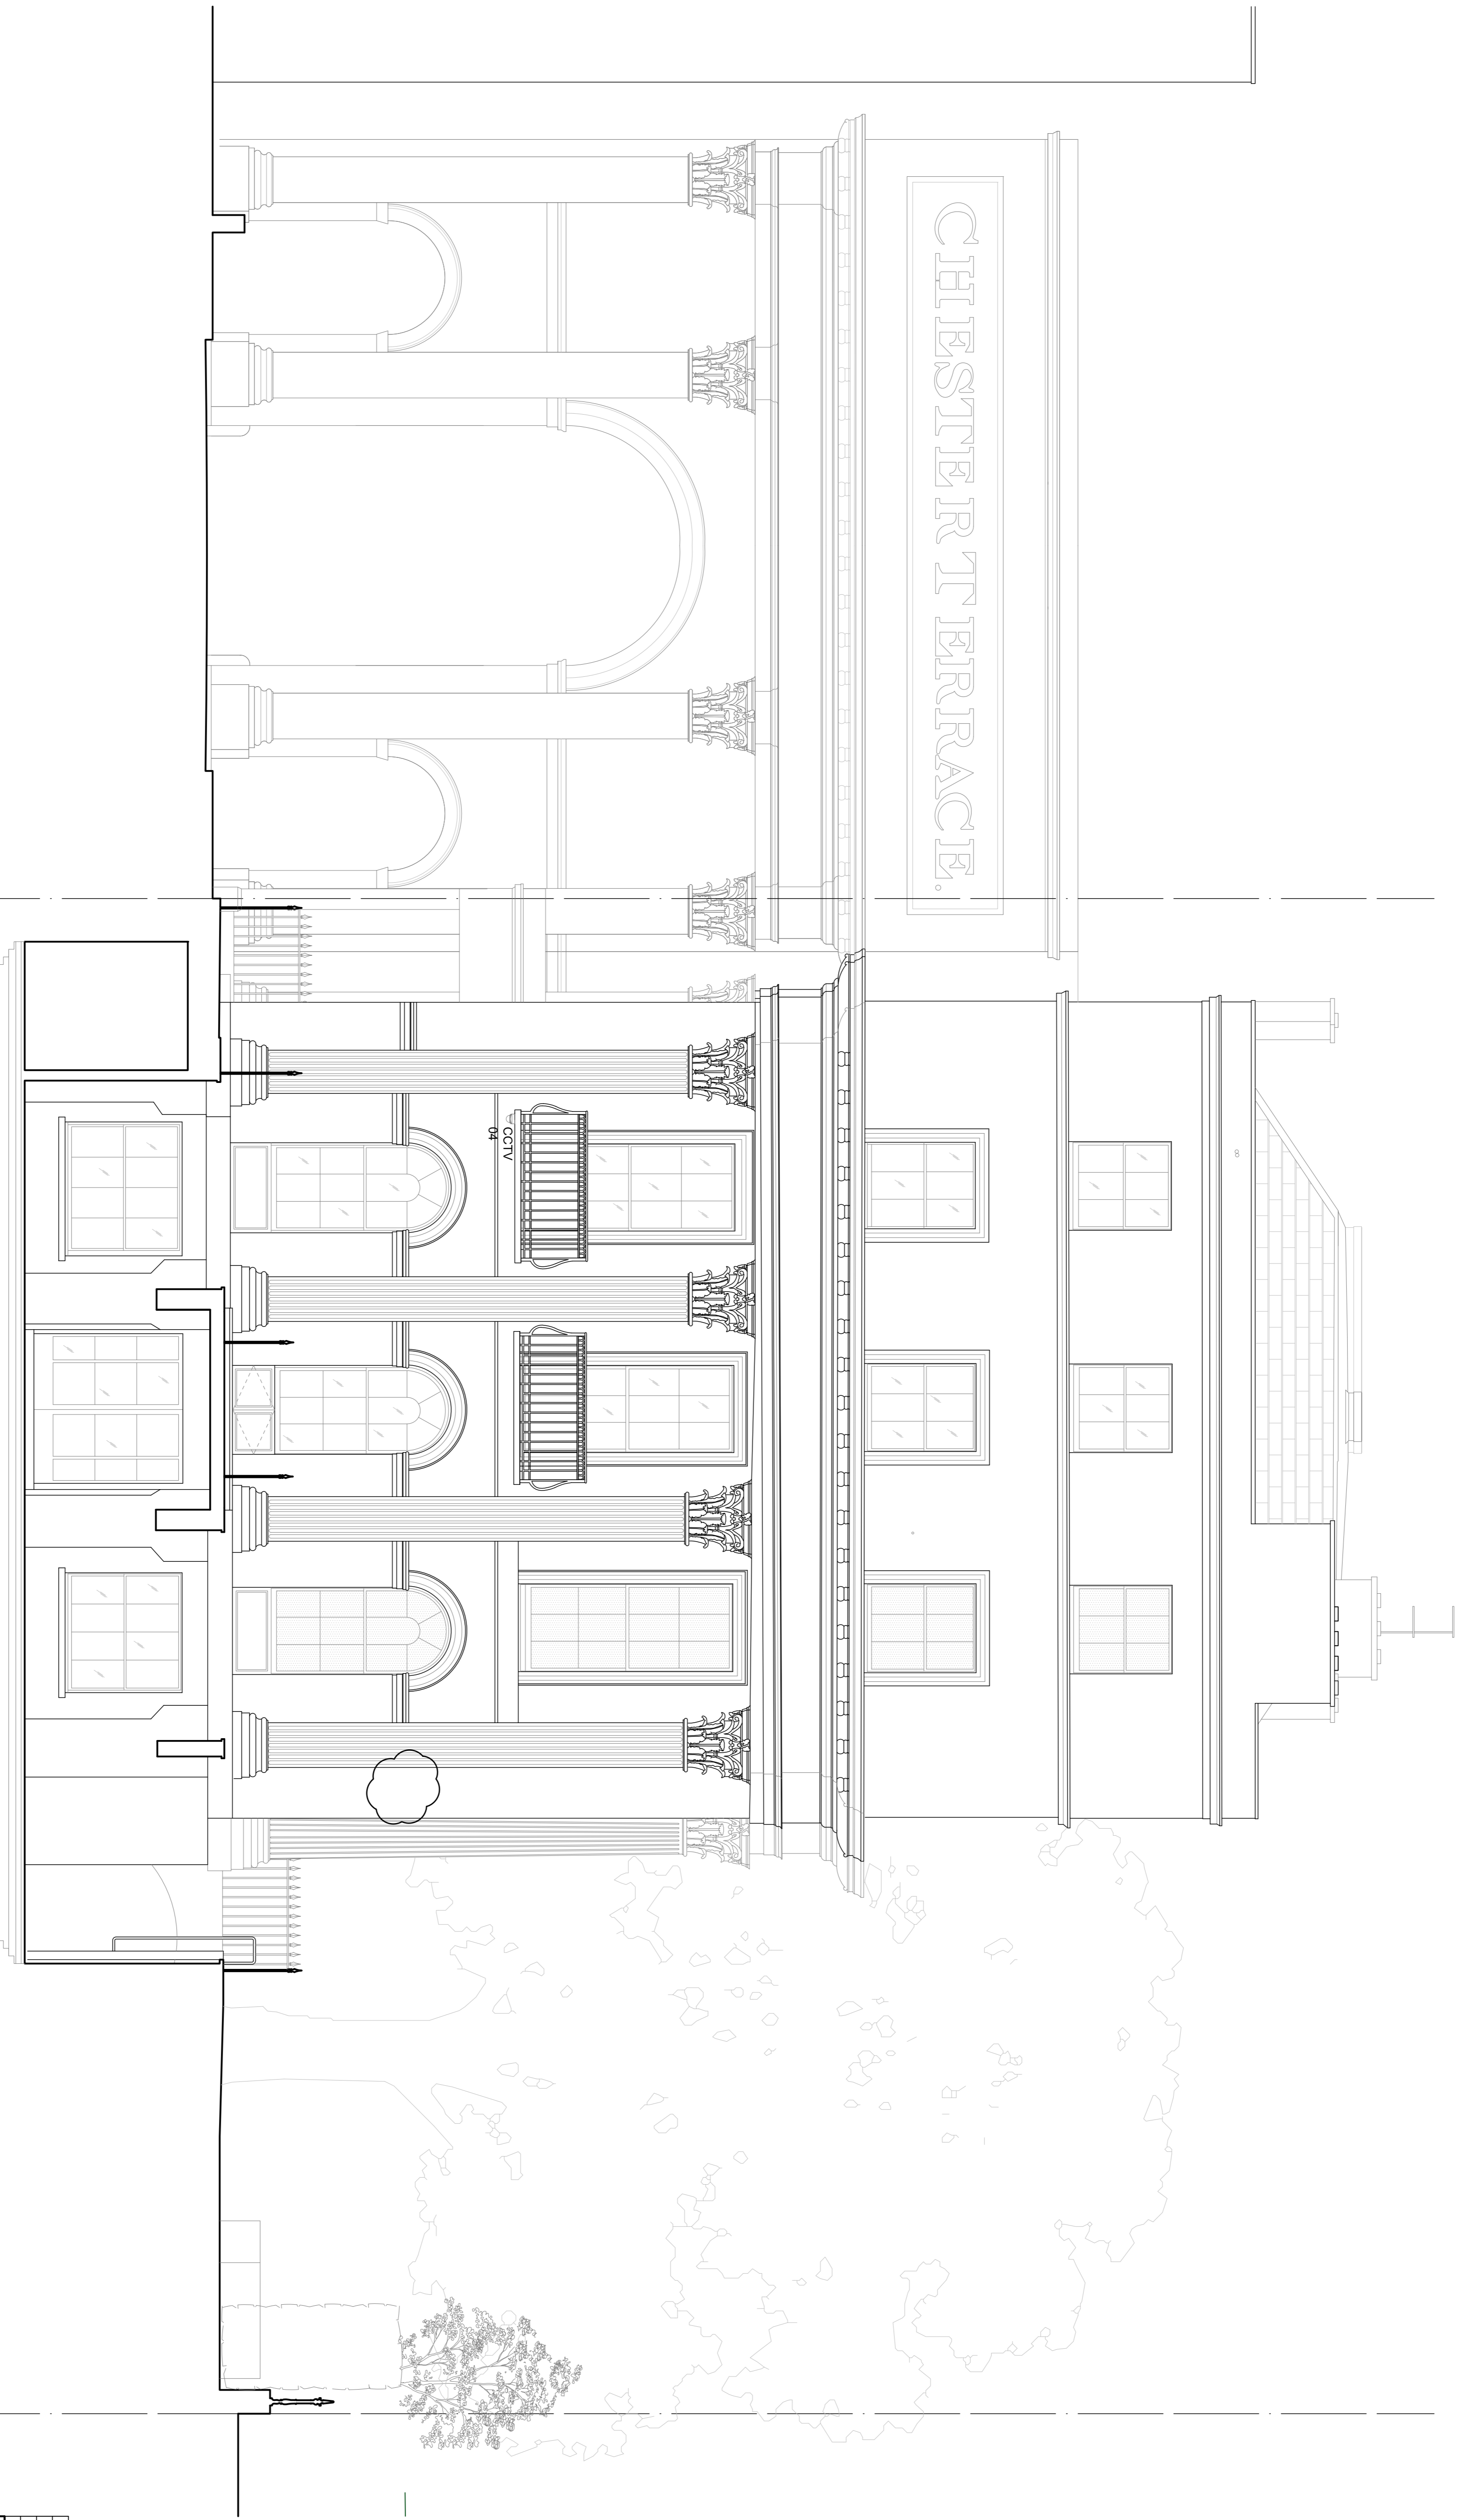

Chester Terrace

no.41 Chester Terrace

01 Proposed Elevation - North  
Scale 1:50

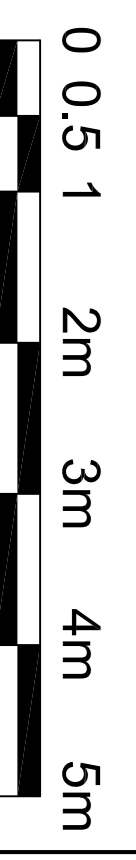

Revision	Date	Comment
A	23/07/14	Planning submission
B	23/07/15	CCTV Camera Locations Updated
C	18/03/16	CCTV Camera Locations Updated

**MMM** architects Ltd

The Bankers Hall, 24 Meade Vale, London, W9 1RS  
T: +44 (0)20 7462 2200  
E: post@mmmarchitects.com, www.mmmarchitects.com

**PLANNING**

address: 41-42 CHESTER TERRACE  
job no.: 421

title: PROPOSED ELEVATION NORTH  
scale: 1:50@A1  
dwg no.: PL\_2\_04  
revision: C