




Muga switched on

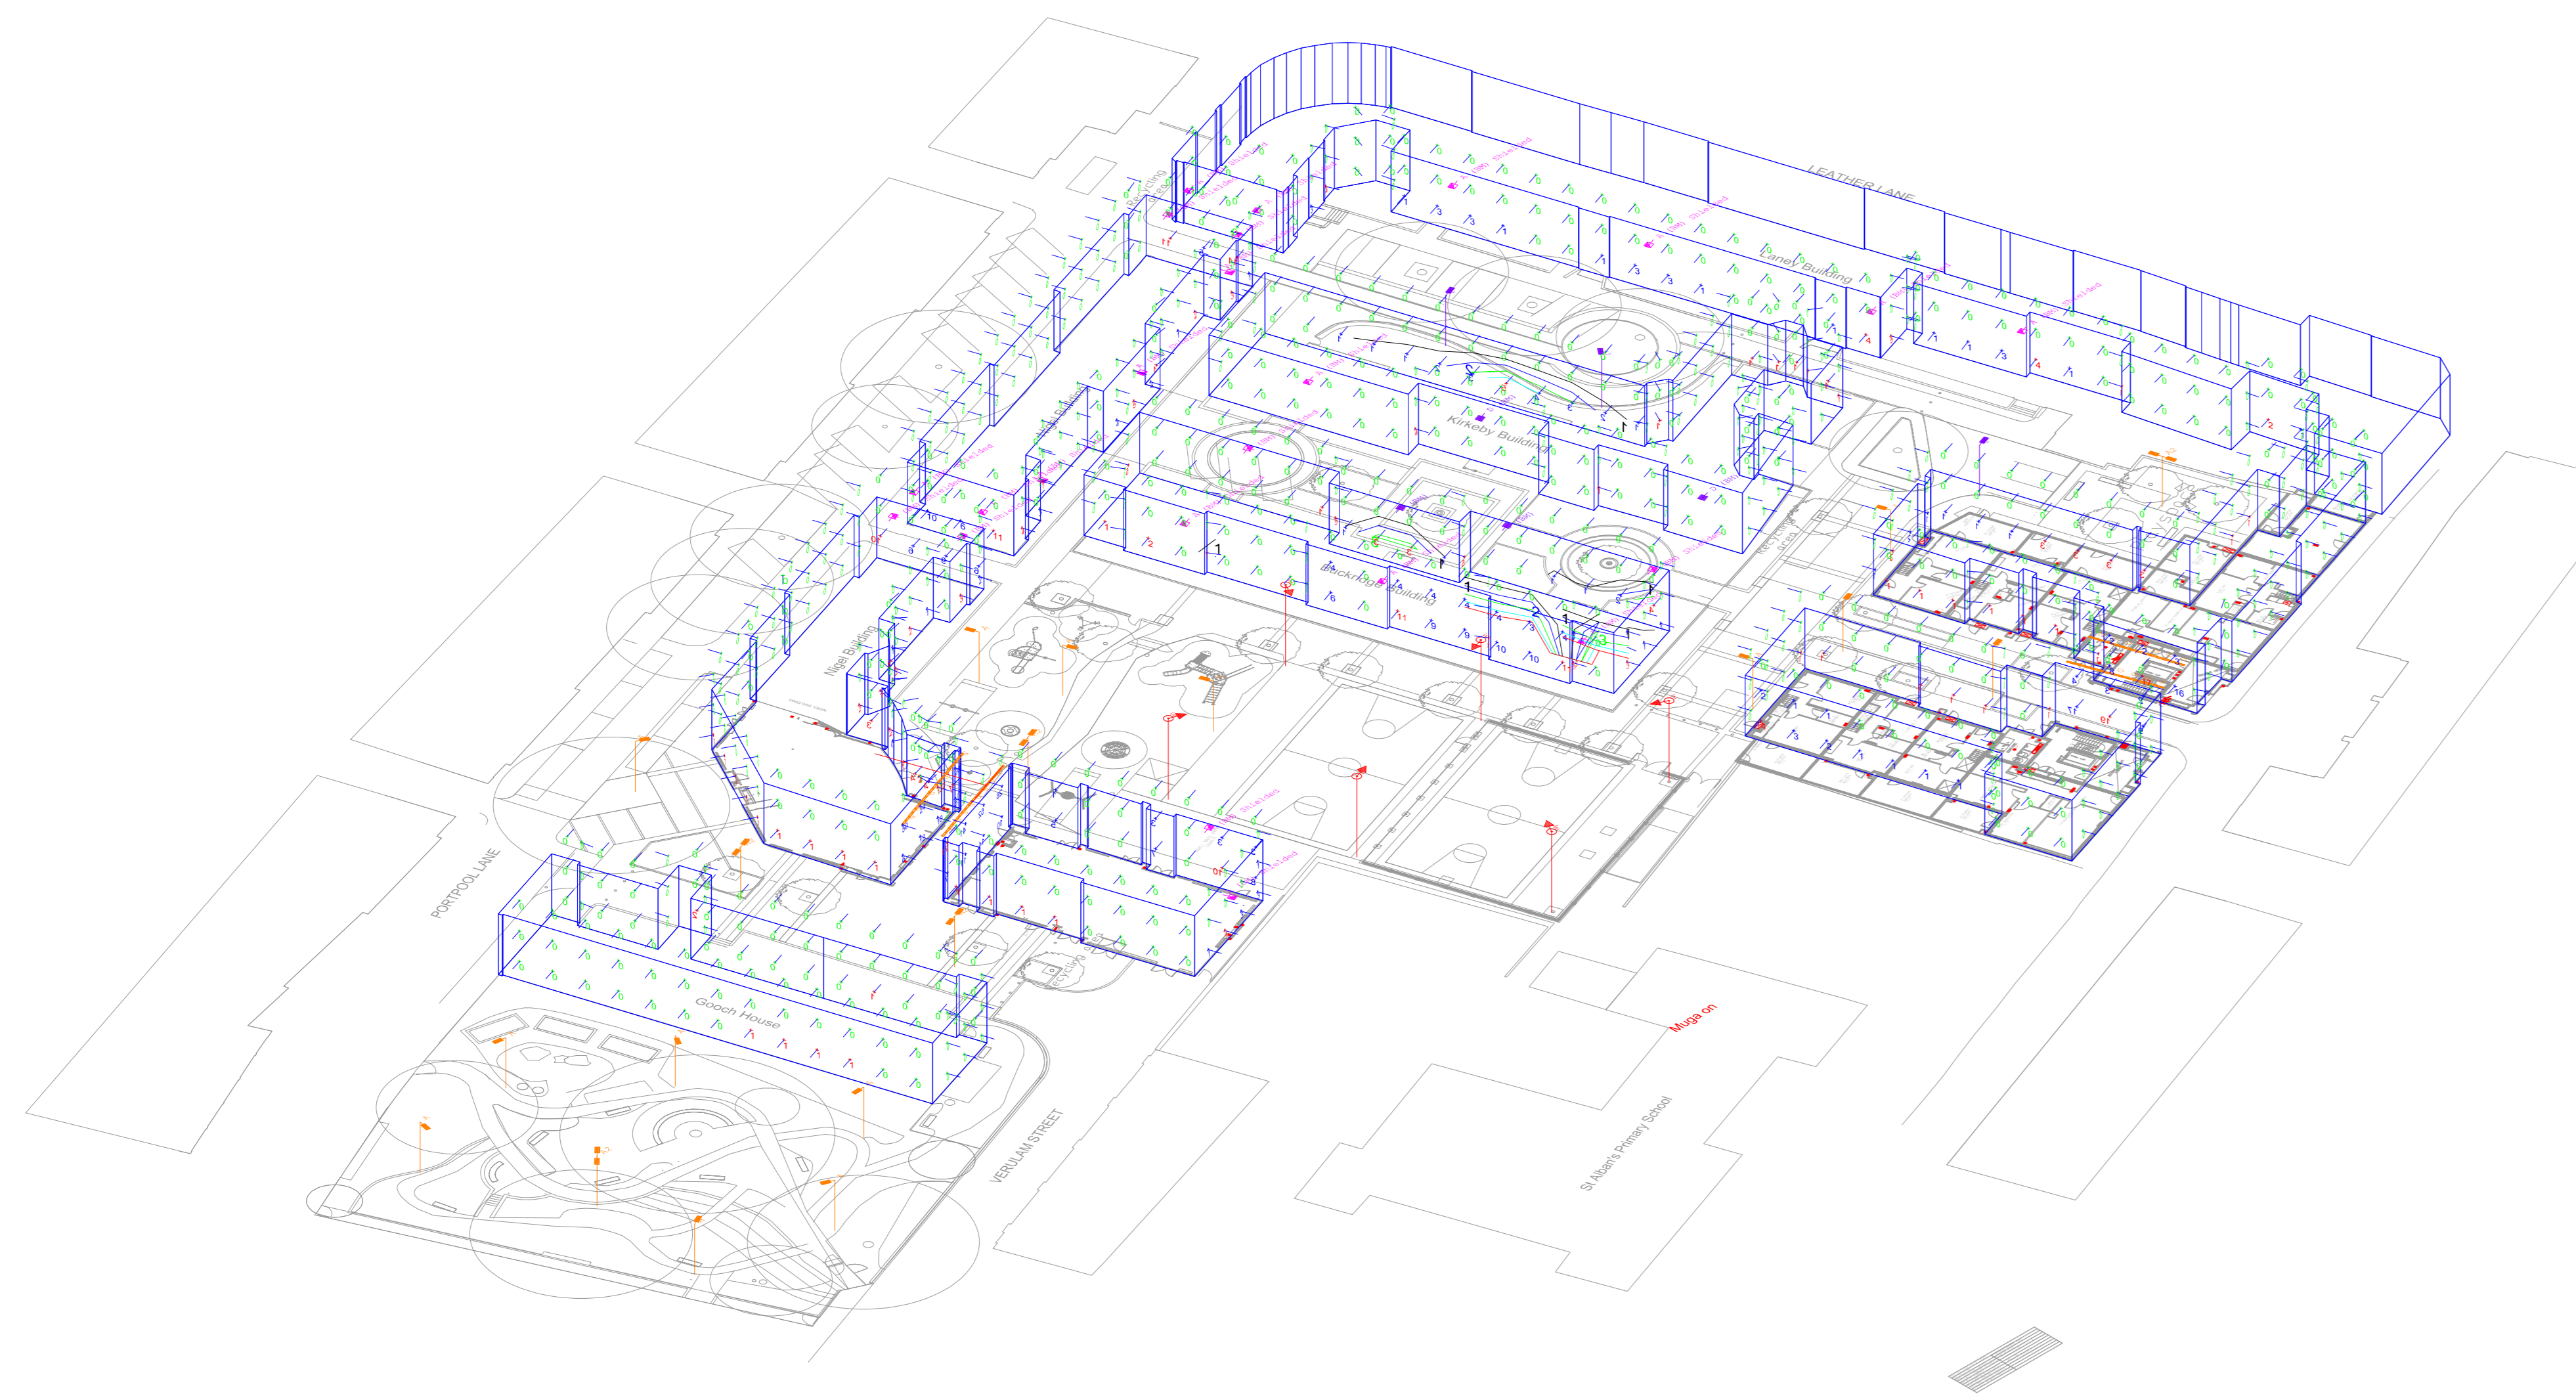


Muga switched off

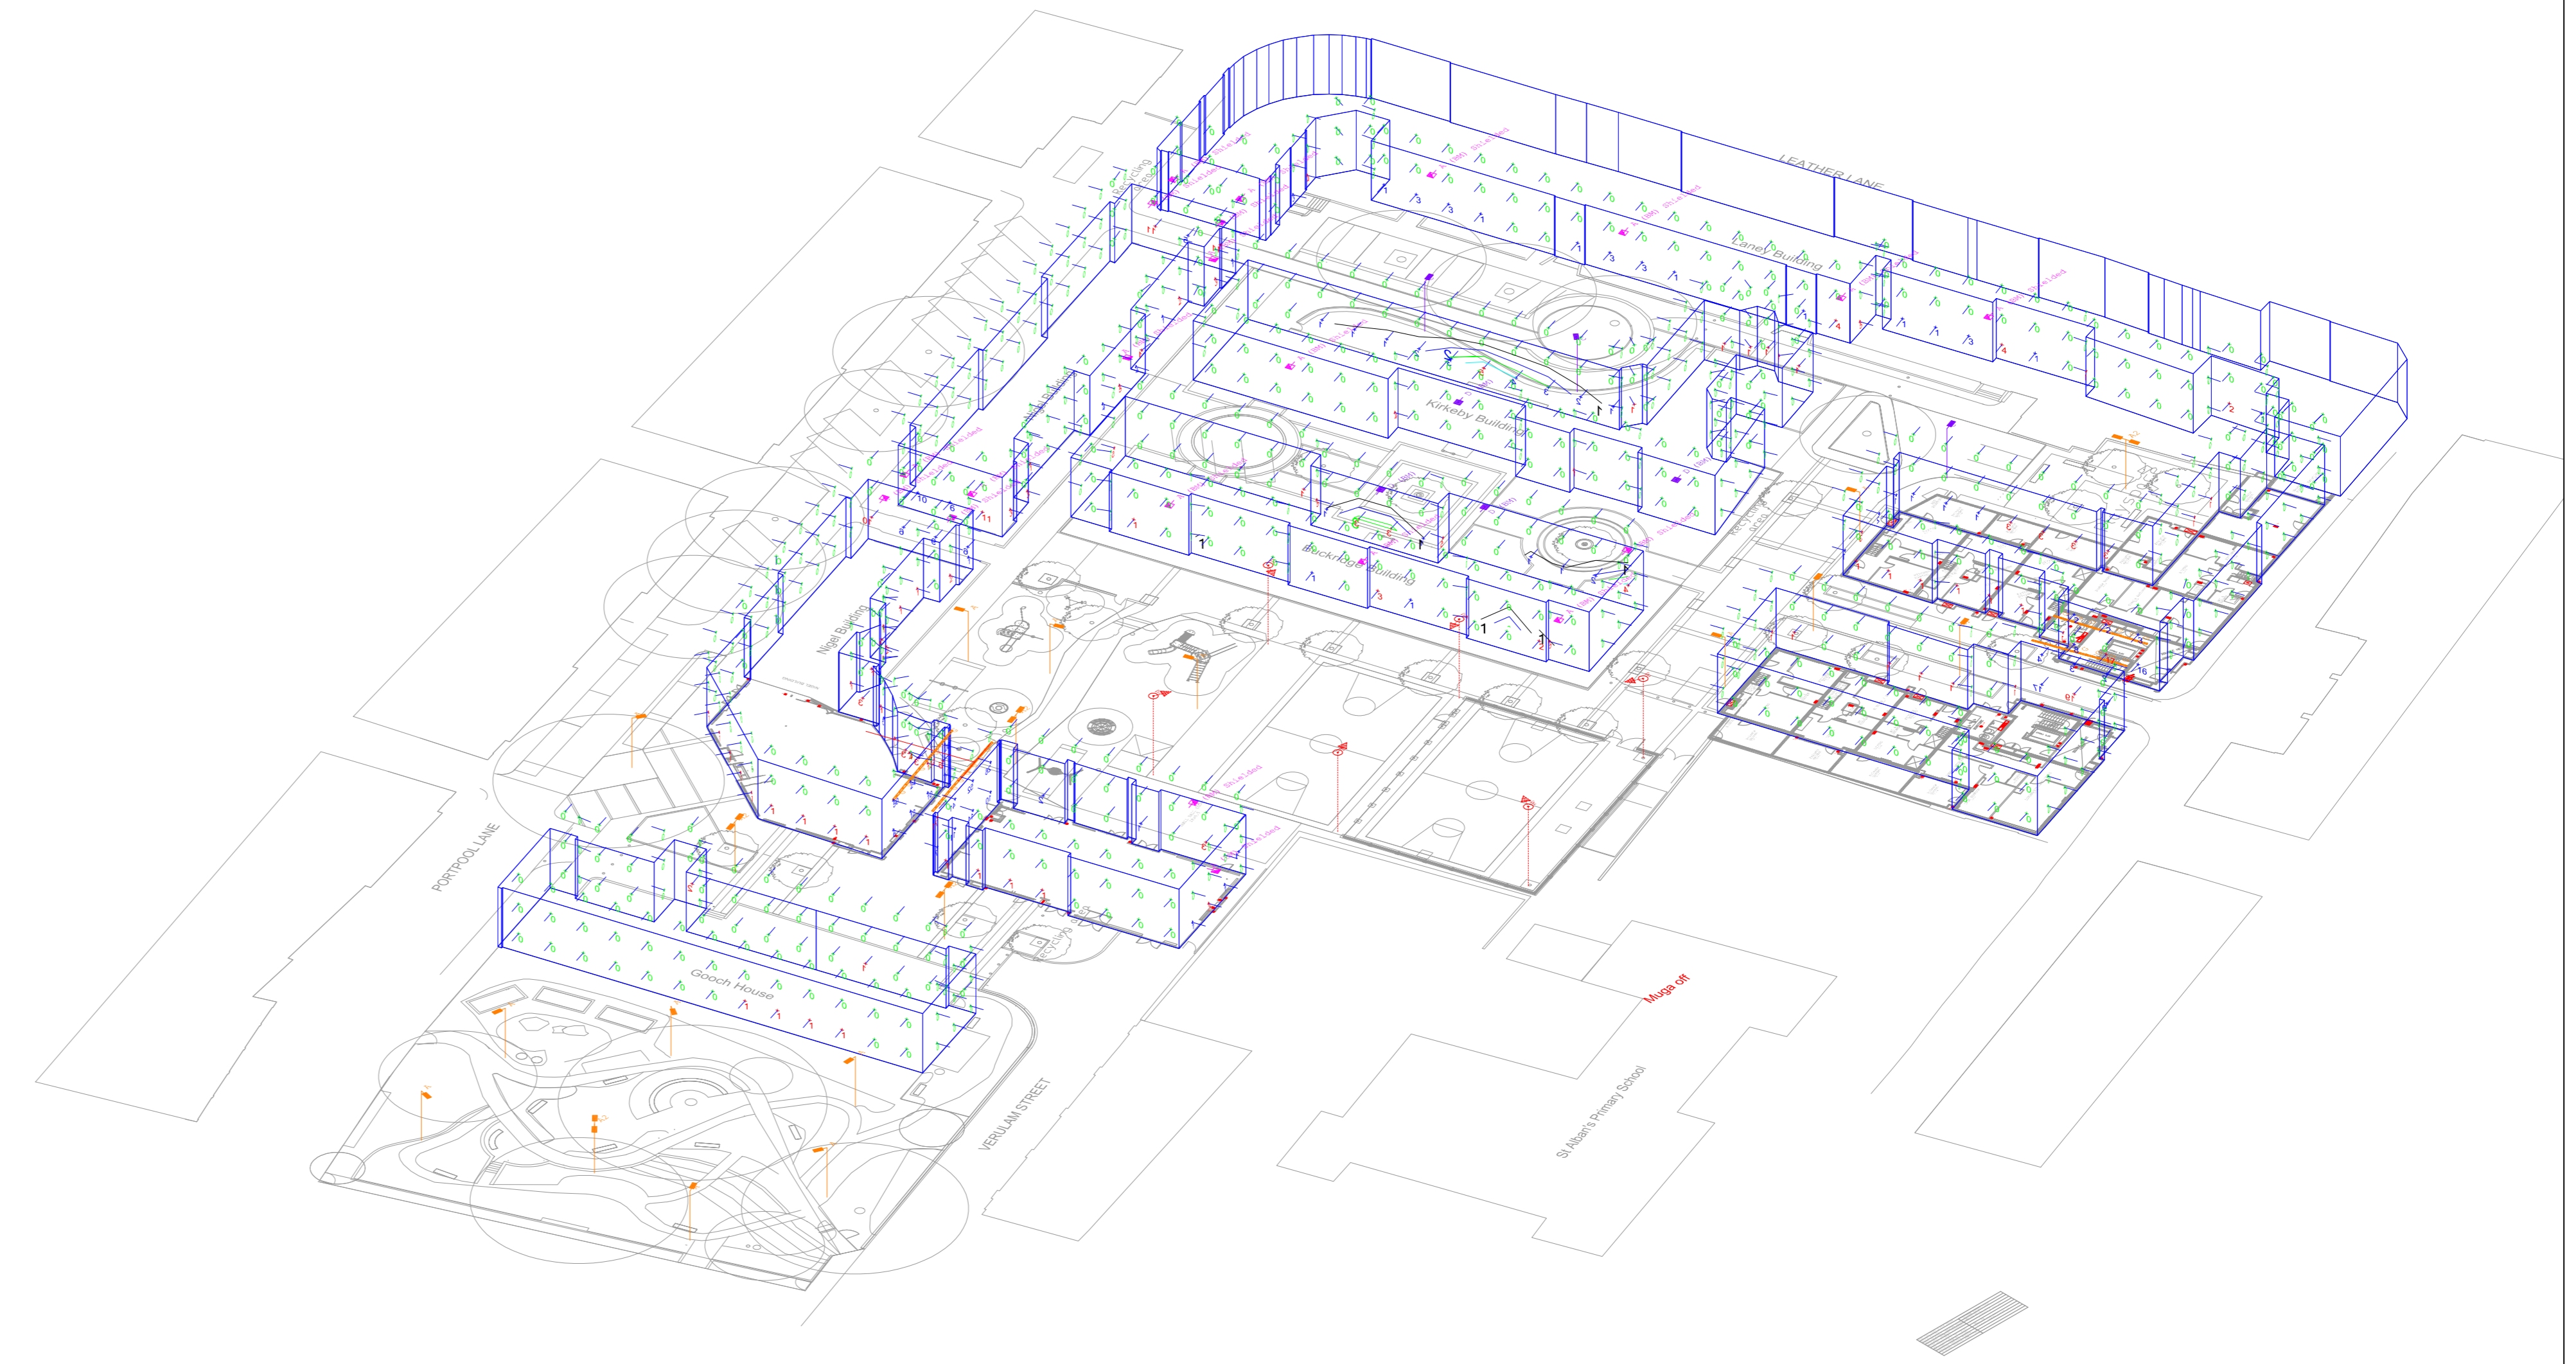


Muga switched on

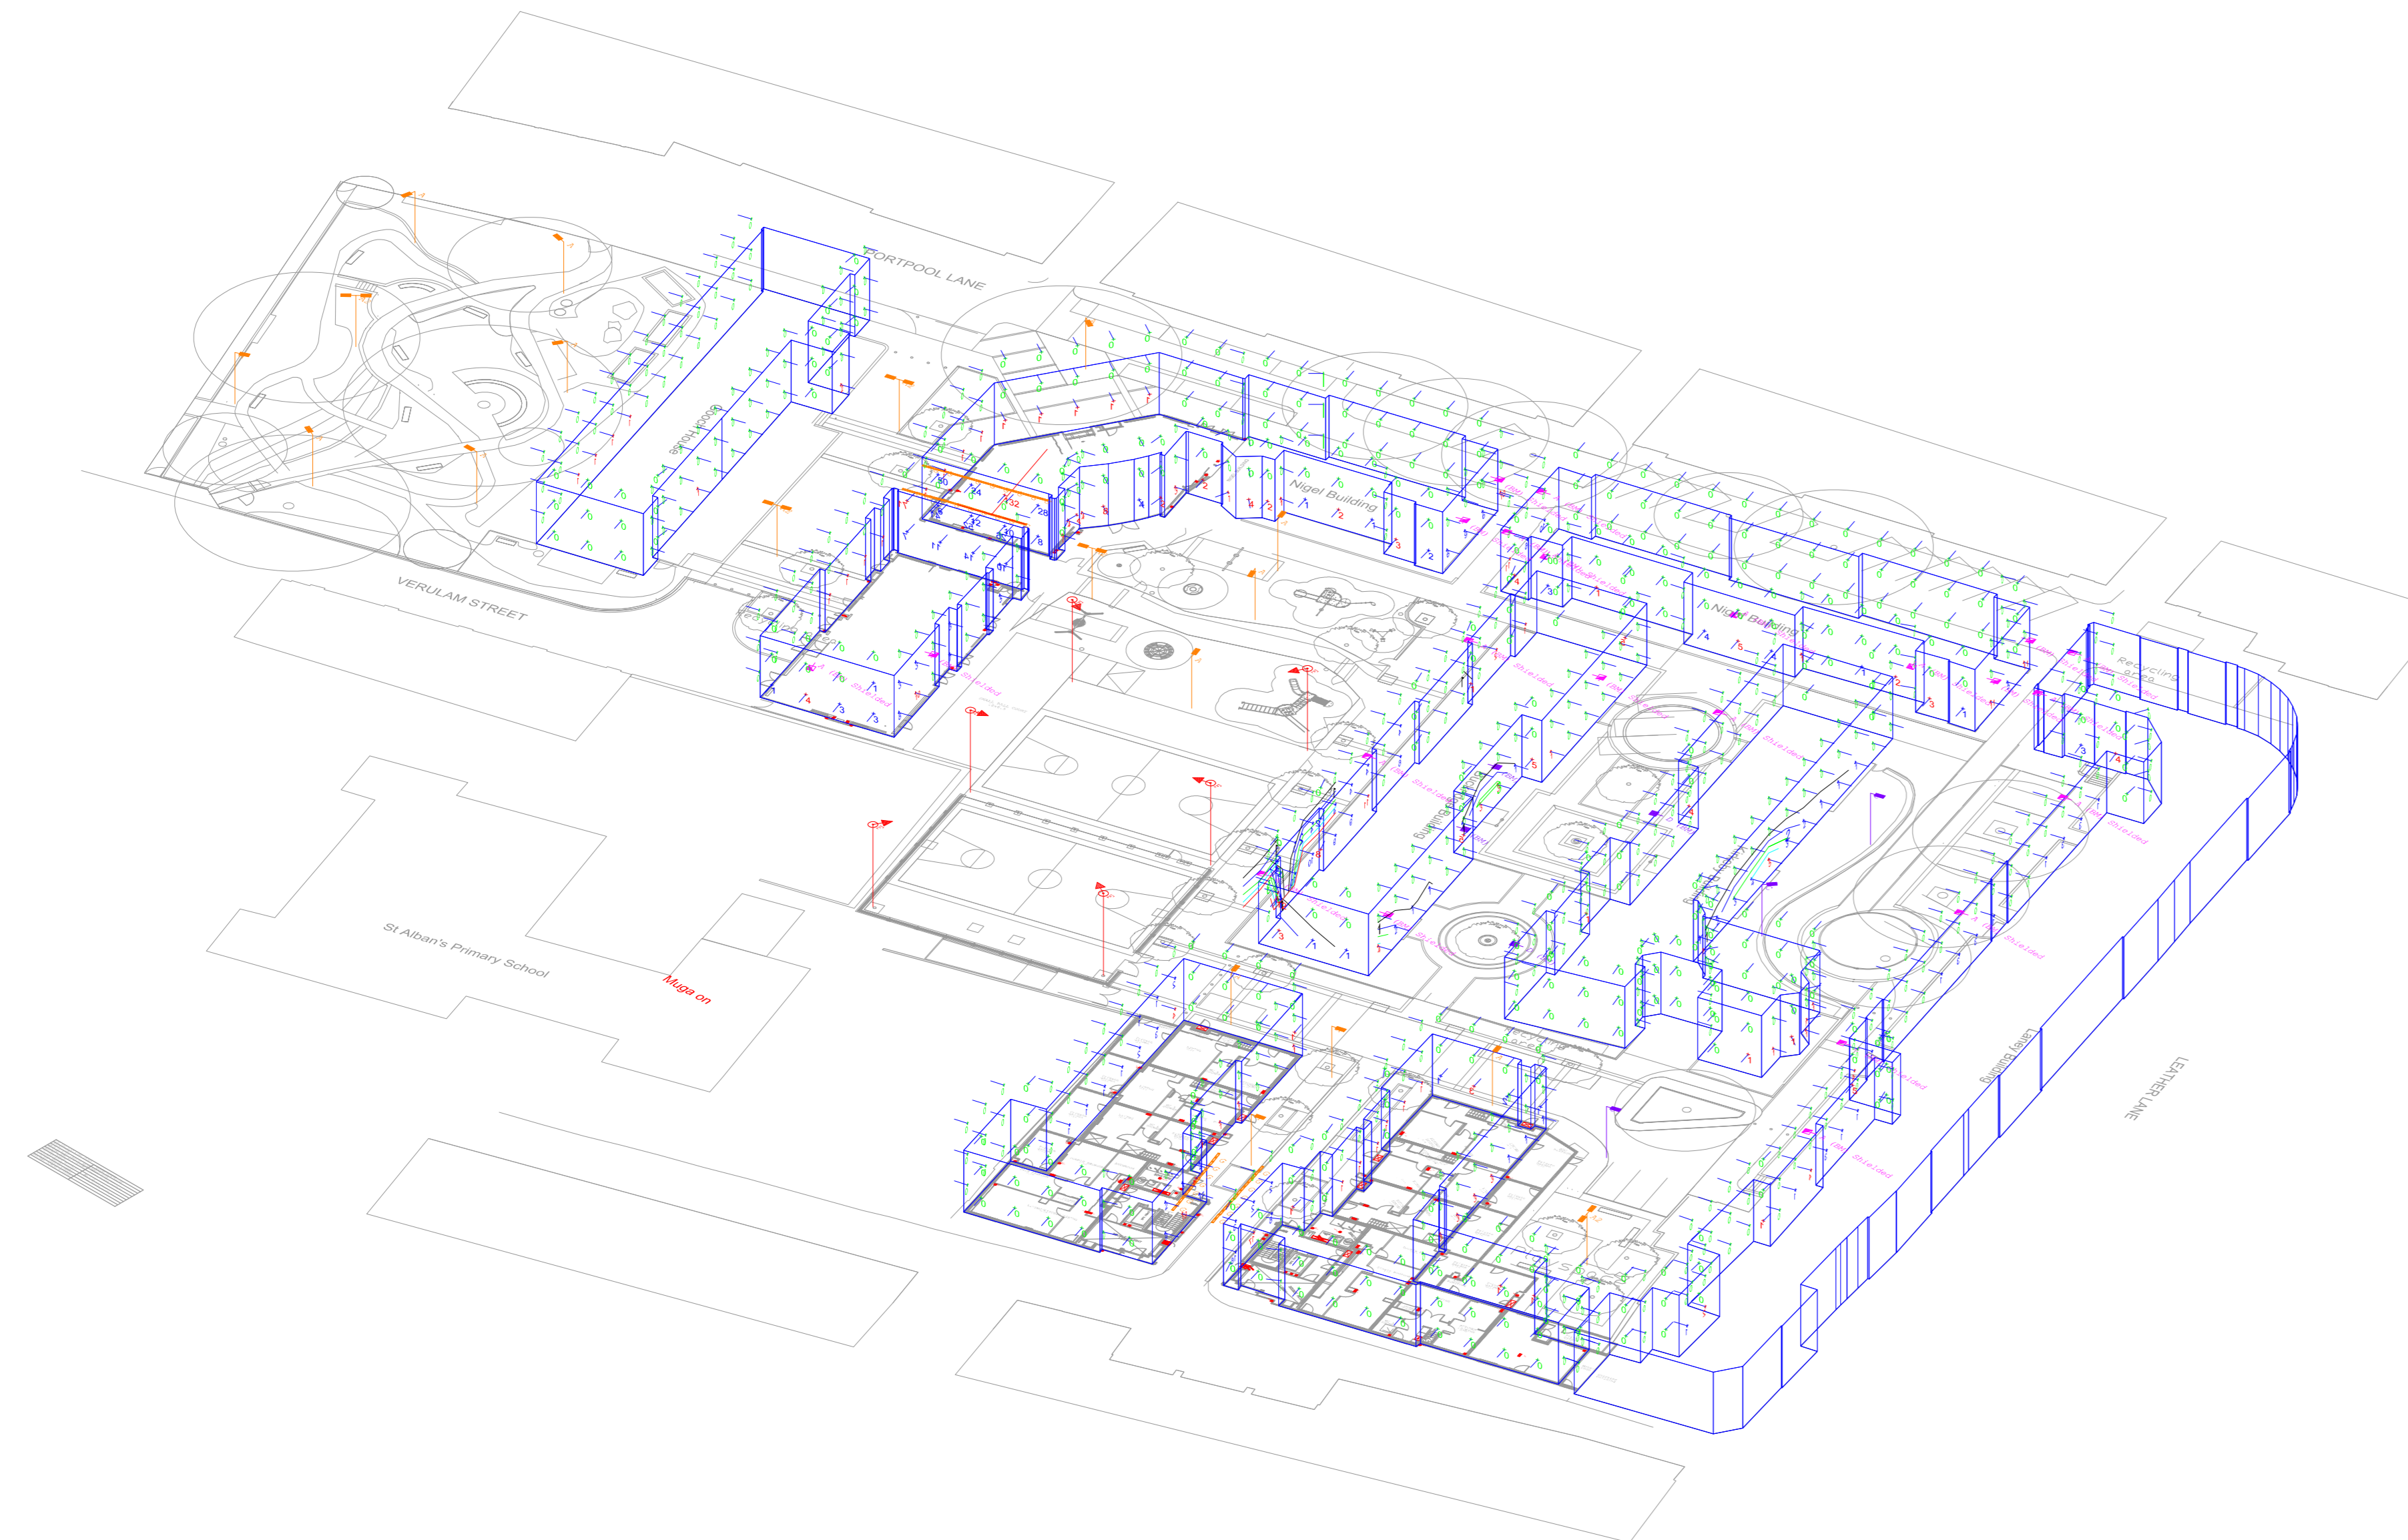

Muga switched off

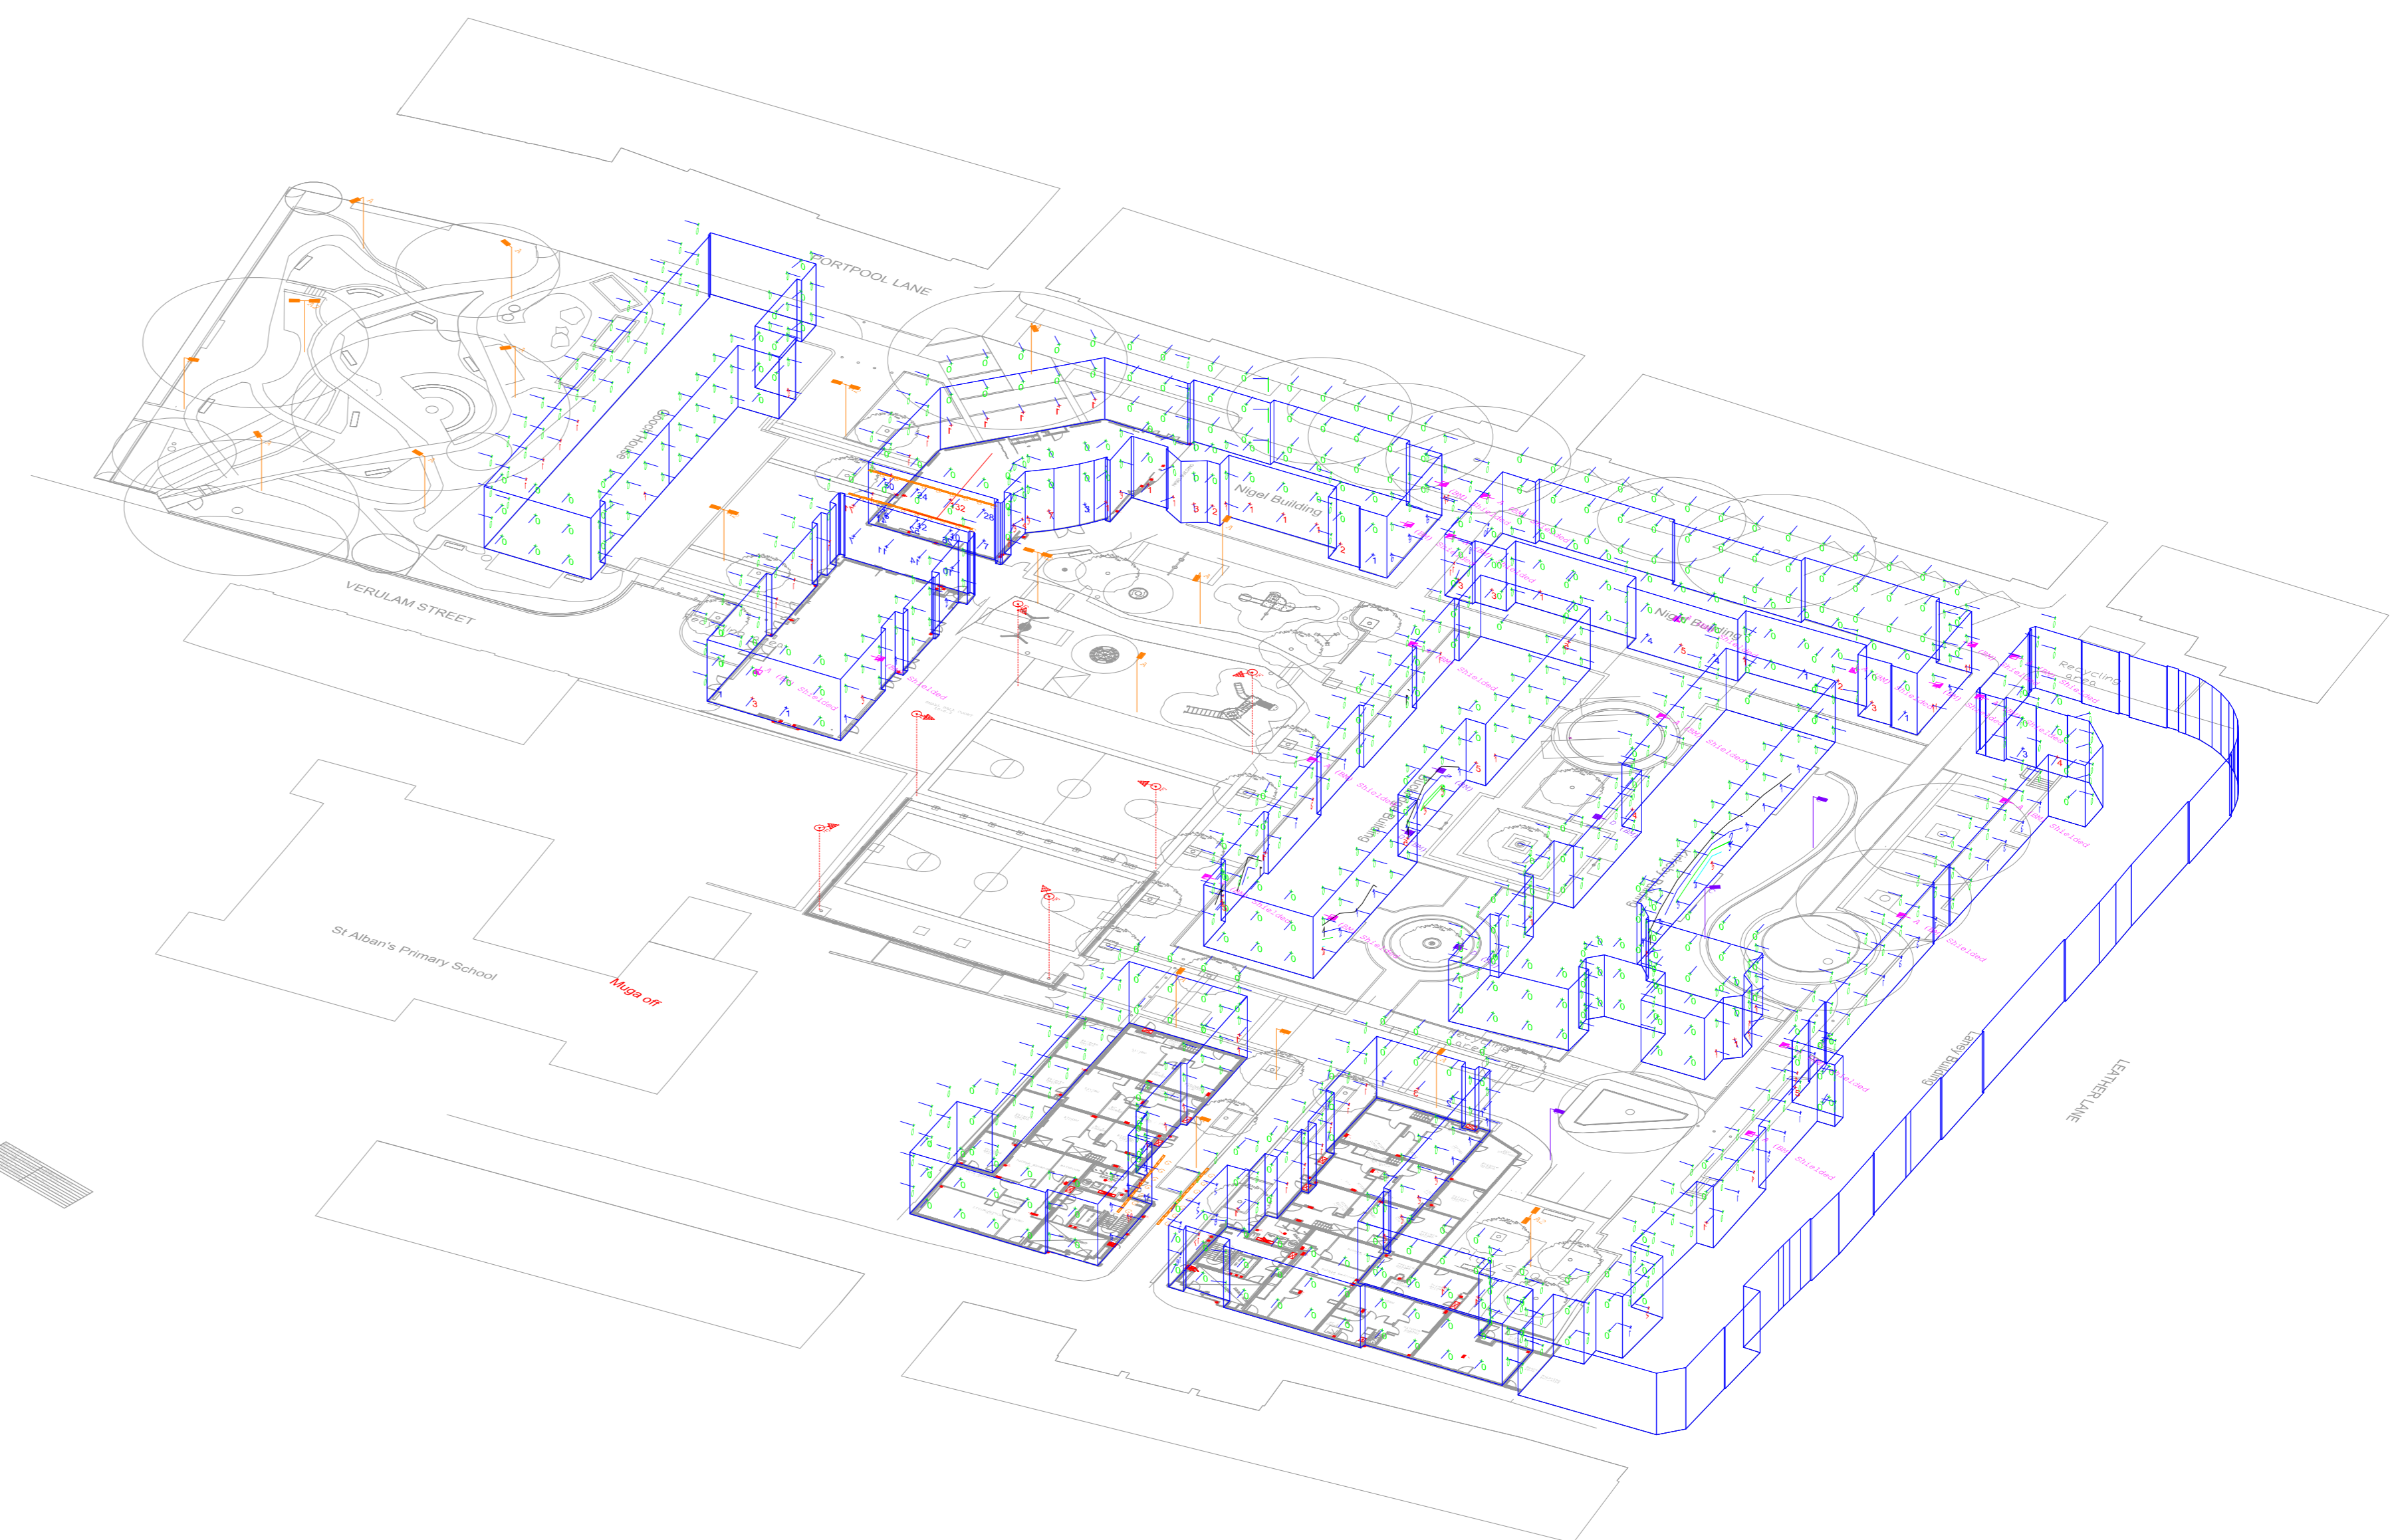

Dimensions are not to be scaled from this drawing

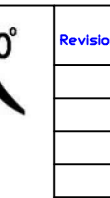

Rev	Date	Description



Kingfisher Lighting Ltd. Author: Roy Green, David H. Park, Graham Cunningham, Matt Pitt, Paul Smith, Neil Fox, David Hill, www.kingfisherlighting.com

Project Title
Bourne Estate (South) Regeneration
Vertical lighting levels

Scale
1:1 at A0
Project No.
20137G V

Date
21/3/2016
Drawing No.
20137/LKMG/V

A lighting solutions design service is provided to a good level and where design, testing to higher standards may be used, every endeavour is made for accuracy. From information provided by customers, the responsibility for the quality of the design and the use of the design remains, therefore, solely with the customer.

Lighting Designer: LKMG/V