


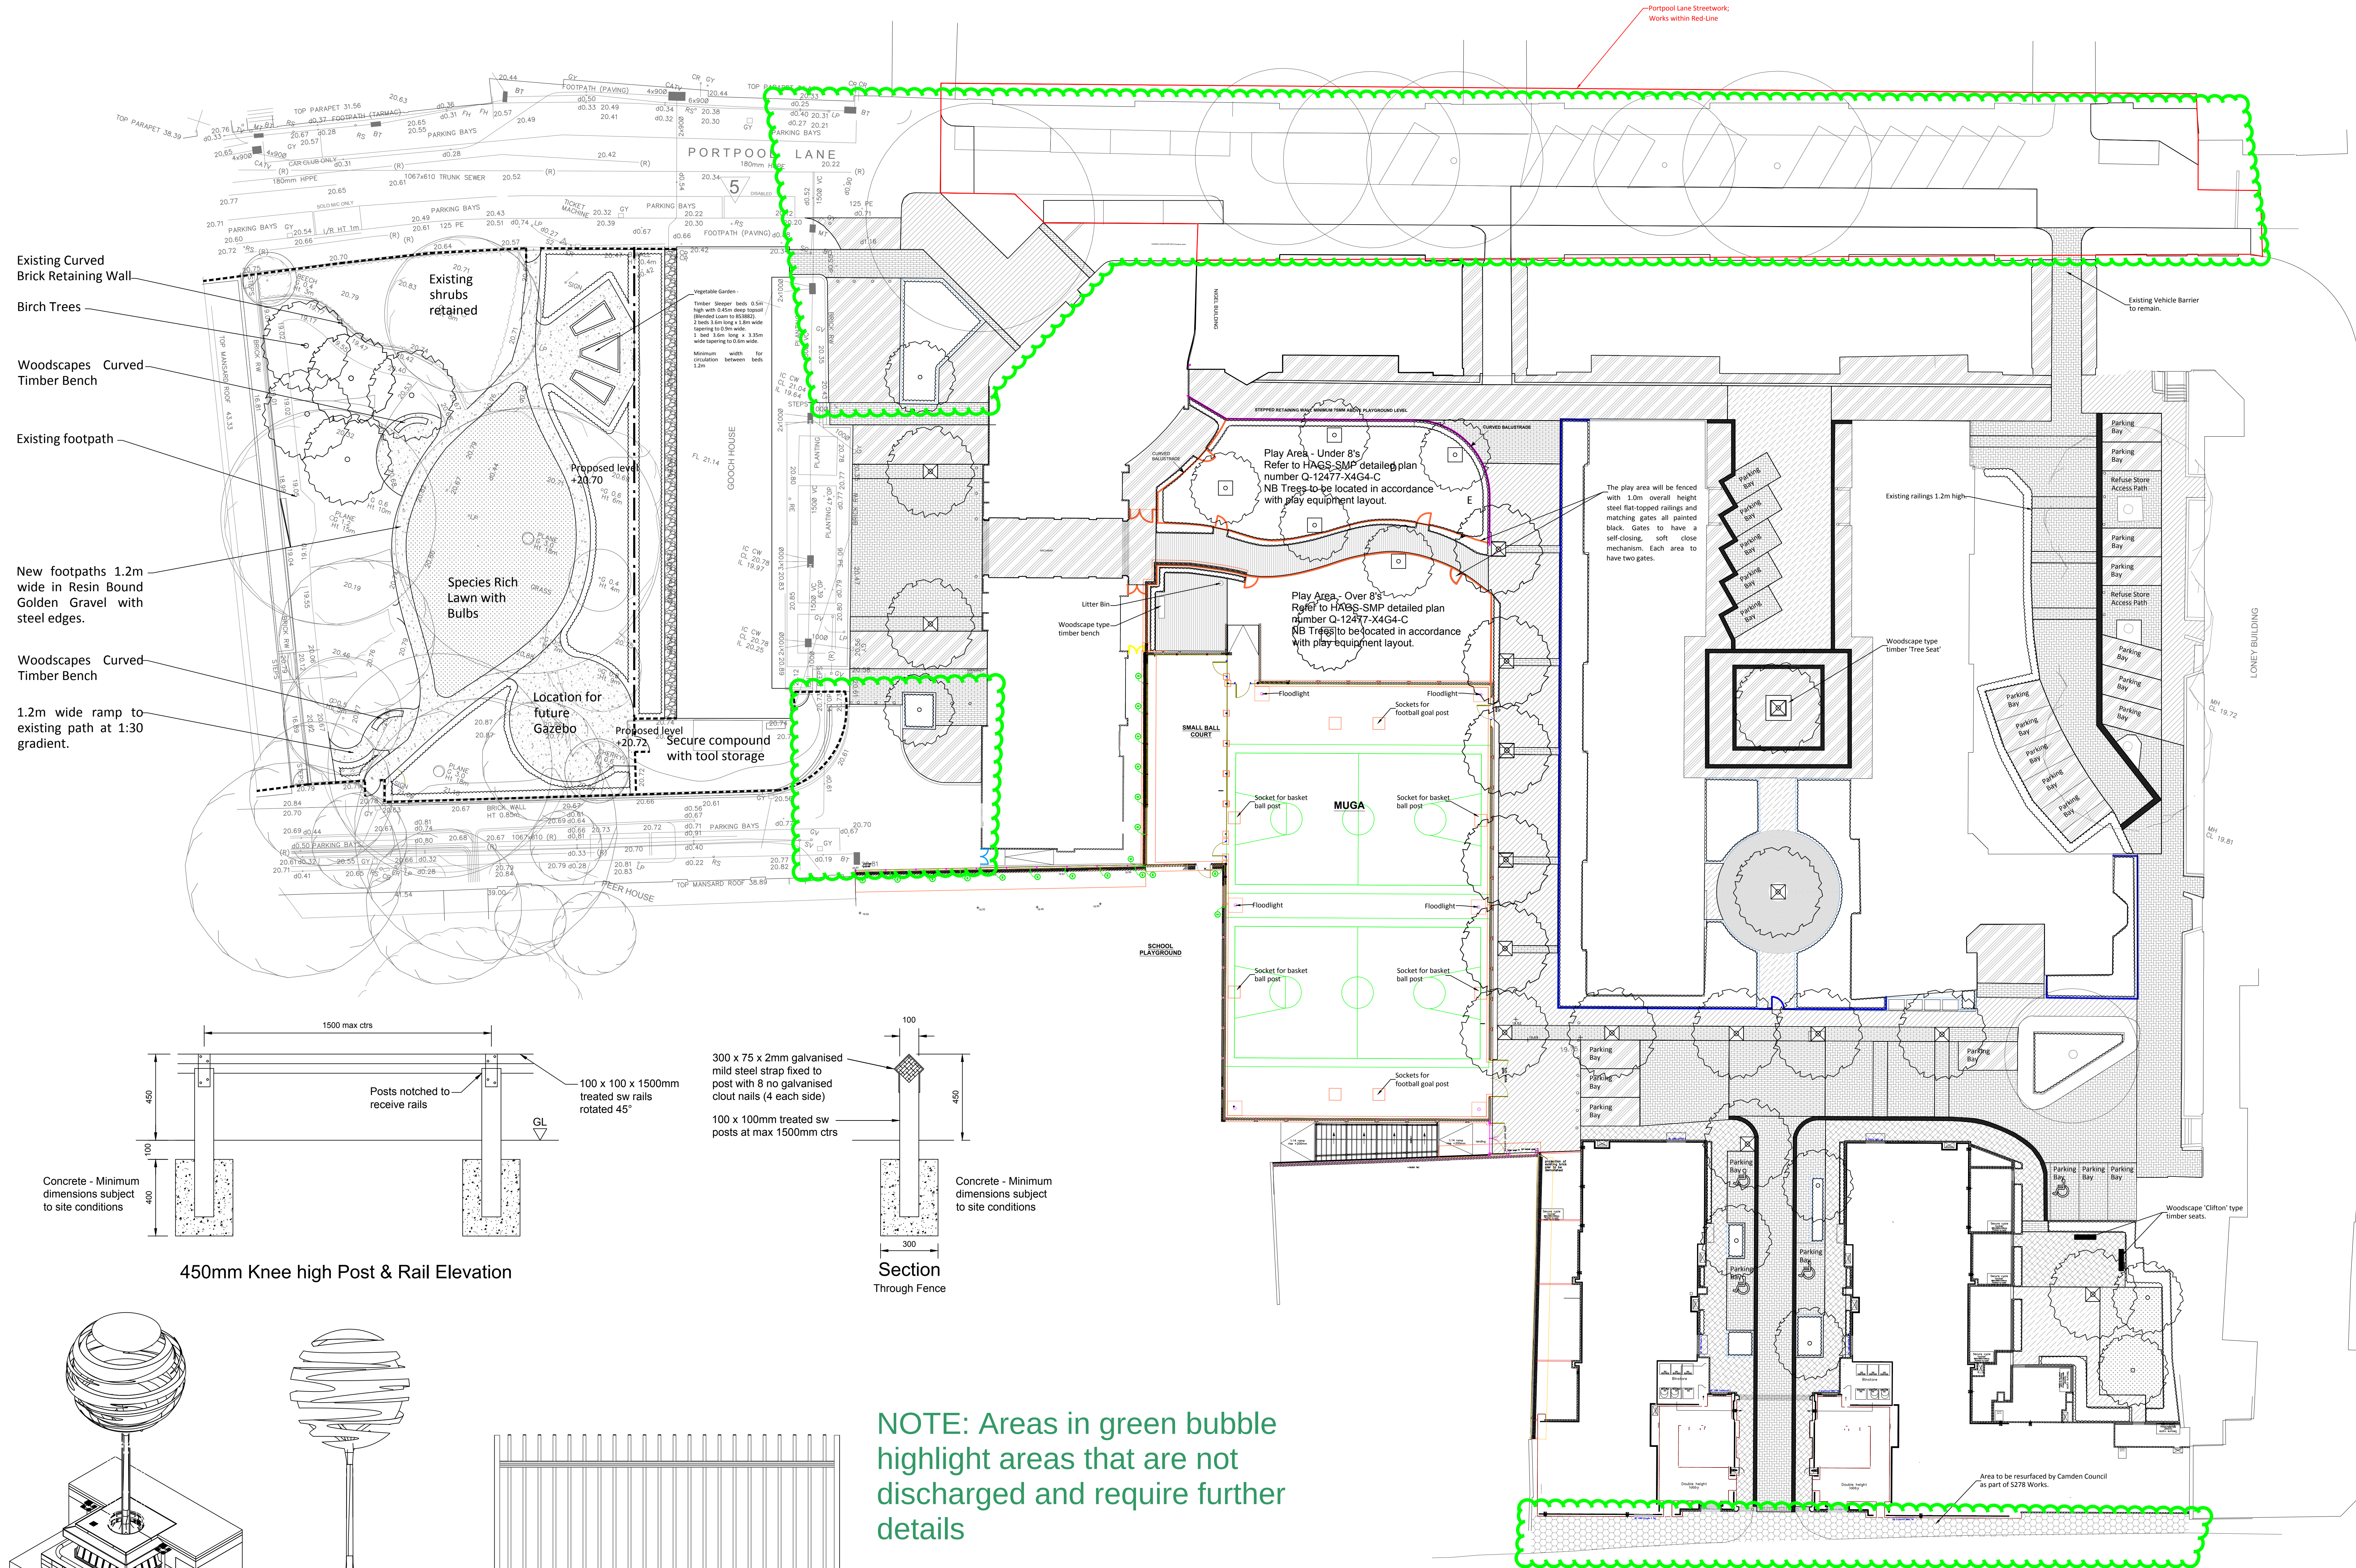

Existing Curved Brick Retaining Wall

Birch Trees


Woodscapes Curved Timber Bench

Existing footpath


New footpaths 1.2m wide in Resin Bound Golden Gravel with steel edges.

Woodscapes Curved Timber Bench

1.2m wide ramp to existing path at 1:30 gradient.

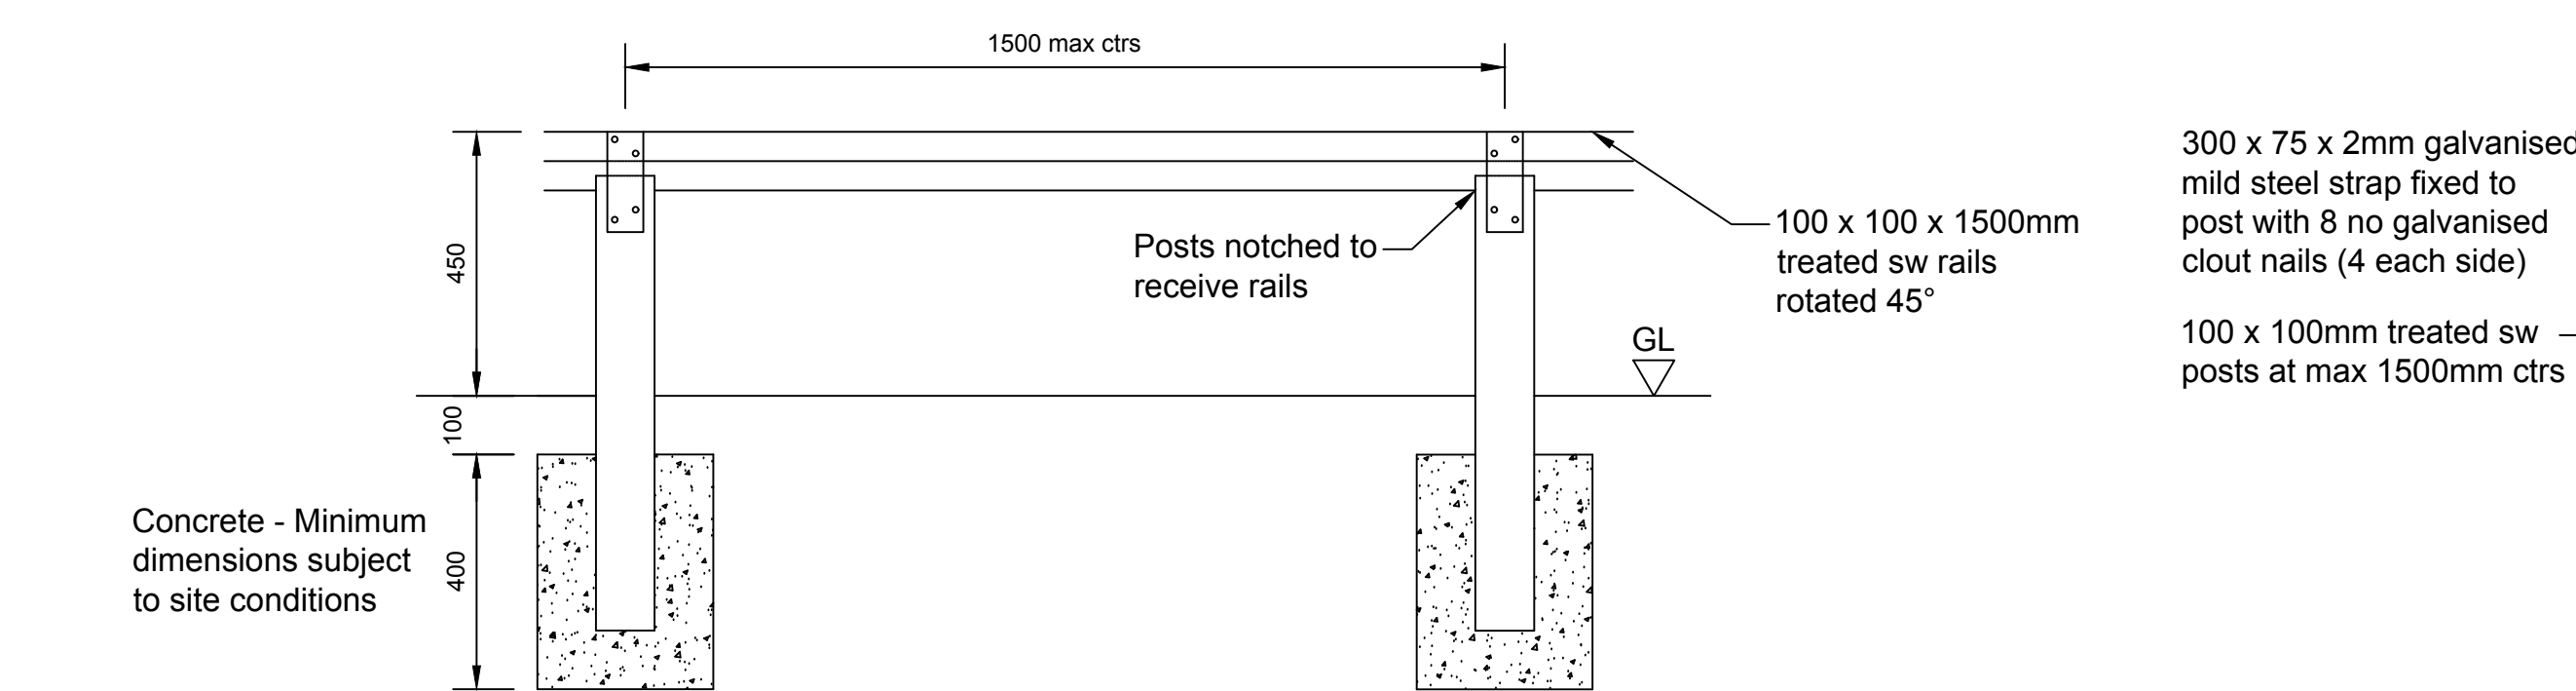


450mm Knee high Post & Rail Elevation

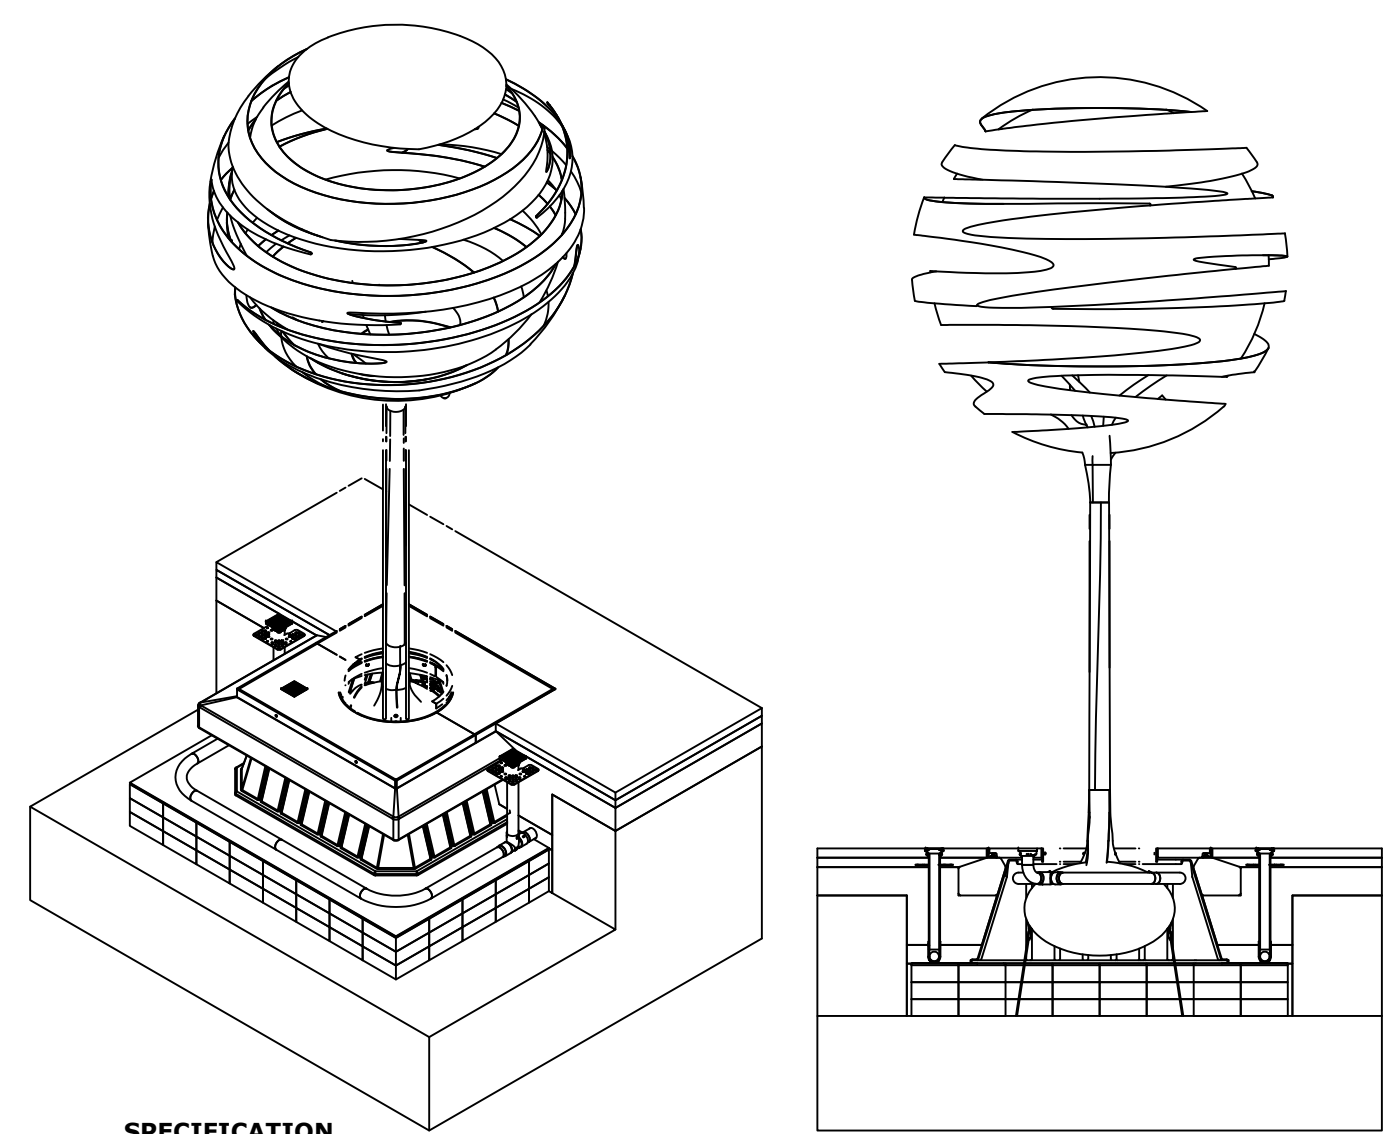

SPECIFICATION

Street Tree Pits - GreenBlue Urban Pit GR1011 (Without Tree Guard)
RRARBVIC Arborvent single inlet aeration/irrigation system with cast inlet.
GLRCMA RootCells, 144 No. 250mm x 250mm x 90mm (3.6m³ RootCell volume) Cells filled with topsoil to B53882.
GLTWGNA twinwall geonet - 4m2.
ARBPC12A Pre-cast Arboresin porous bound stone tree grille, 1200mm x 1200mm x 50mm thick, in two halves, with galvanised steel support frame. RD1050A Root Director. GLGT7A Tree guard tie.
SASLP Arborbury strapped anchor system - Large (Special drive rod required for SASLP installation).

TREE PIT DETAIL FOR HARD SURFACED AREAS

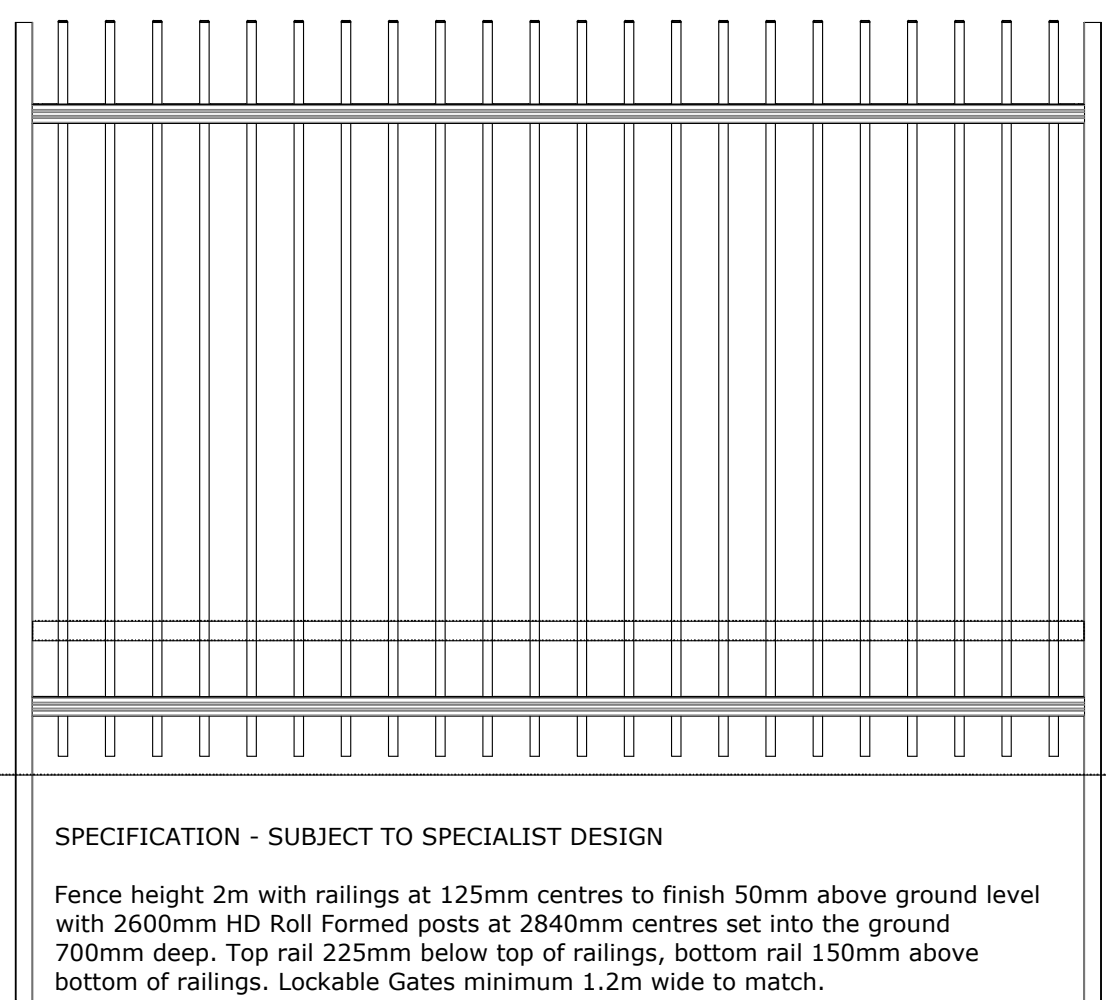

2M HIGH BLACK STEEL RAILINGS

NOTE: Areas in green bubble highlight areas that are not discharged and require further details

- KEY
- Rumble-strips and Banding - Marshalls 'Mistral' Silver-Grey concrete blocks
 - Vehicular Paving - Standard Block Paving colour 'Charcoal' 65mm thick laid herringbone
 - Marshalls Greenmoor rustic Yorkstone slabs 450-600mm x 50mm thick, random lengths
 - Charcon Andover Washed Concrete Pavers 300x200mm x 80mm thick
 - Porphyry Natural River 300mm wide random lengths 50-80mm thick
 - Aggregate Concrete Paver 300x200x80mm supplier Hardscape 01204 590666 product ref: Kilsaran New Grange Silver Granite
 - Marshalls Tegula Cobbles colour 'Traditional' laid in circular courses
 - Pedestrian Path - Marshalls Tegula Cobbles colour 'Traditional' laid in regular courses
 - LB Camden Spec; Marshalls 'Liverpool' slabs 600x600mm x 75mm thick
 - Tarmac Resurfacing
 - Stainless Steel Demountable Bollards
 - Hardscape Granite Flush Kerb Crystal Black Flame texture 150x200x1m long. Raised edgings to planting areas 300mm high
 - Gooch Gardens - Resin Bound Golden Gravel with steel edges.
 - Species rich turf and bulbs mown to 50mm minimum height
 - 2.0m high security railings with matching gates
 - 0.45m high timber knee-rail
 - Gravel Margin - 20-40cm River Washed Gravel 100mm deep over terram with timber board edge
 - Tree Pit in Paved Area
 - GreenBlue Urban Pit GR1011 (Without Tree Guard)
 - RRARBVIC Arborvent single inlet aeration/irrigation system with cast inlet.
 - GLRCMA RootCells, 144 No. 250mm x 250mm x 90mm (3.6m³ RootCell volume) Cells filled with topsoil to B53882.
 - GLTWGNA twinwall geonet - 4m2.
 - ARBPC12A Pre-cast Arboresin porous bound stone tree grille, 1200mm x 1200mm x 50mm thick, in two halves, with galvanised steel support frame. RD1050A Root Director. GLGT7A Tree guard tie.
 - SASLP Arborbury strapped anchor system - Large (Special drive rod required for SASLP installation)
 - Tree in 1.2m x 1.2m x 600mm deep pit backfilled in layers with topsoil.
- REVISIONS
- Rev A: 27/05/15 Comments from Camden Council incorporated as follows; Play Area specification amended.
 - Rev B: 15/09/15 Parking bays amended.
 - Rev C: 08/10/15 Access Road between Kirkby and Loney buildings shown as vehicular surface.
 - Rev D: 09/10/15 Wheelchair parking bays shown.
 - Rev E: 10/12/15 Comprehensive revisions following Camden Council review meeting on site.
 - Rev F: 11/12/15 Play equipment deleted and parking altered.
 - Rev G: 29/01/16 MUGA entrance ramp from play area updated.

MCA
Landscape Architects

www.mcalandscape.co.uk
Tel: (01993) 811888 Mob: 07831 248130

Higgins
Construction
BOURNE ESTATE
GRAYS INN ROAD

**HARD LANDSCAPE
SURFACE MATERIALS
& FURNITURE**

1:200/A0 20/04/15 MC

MCA 0415/05G