


PROPOSED BASEMENT
Scale 1:100

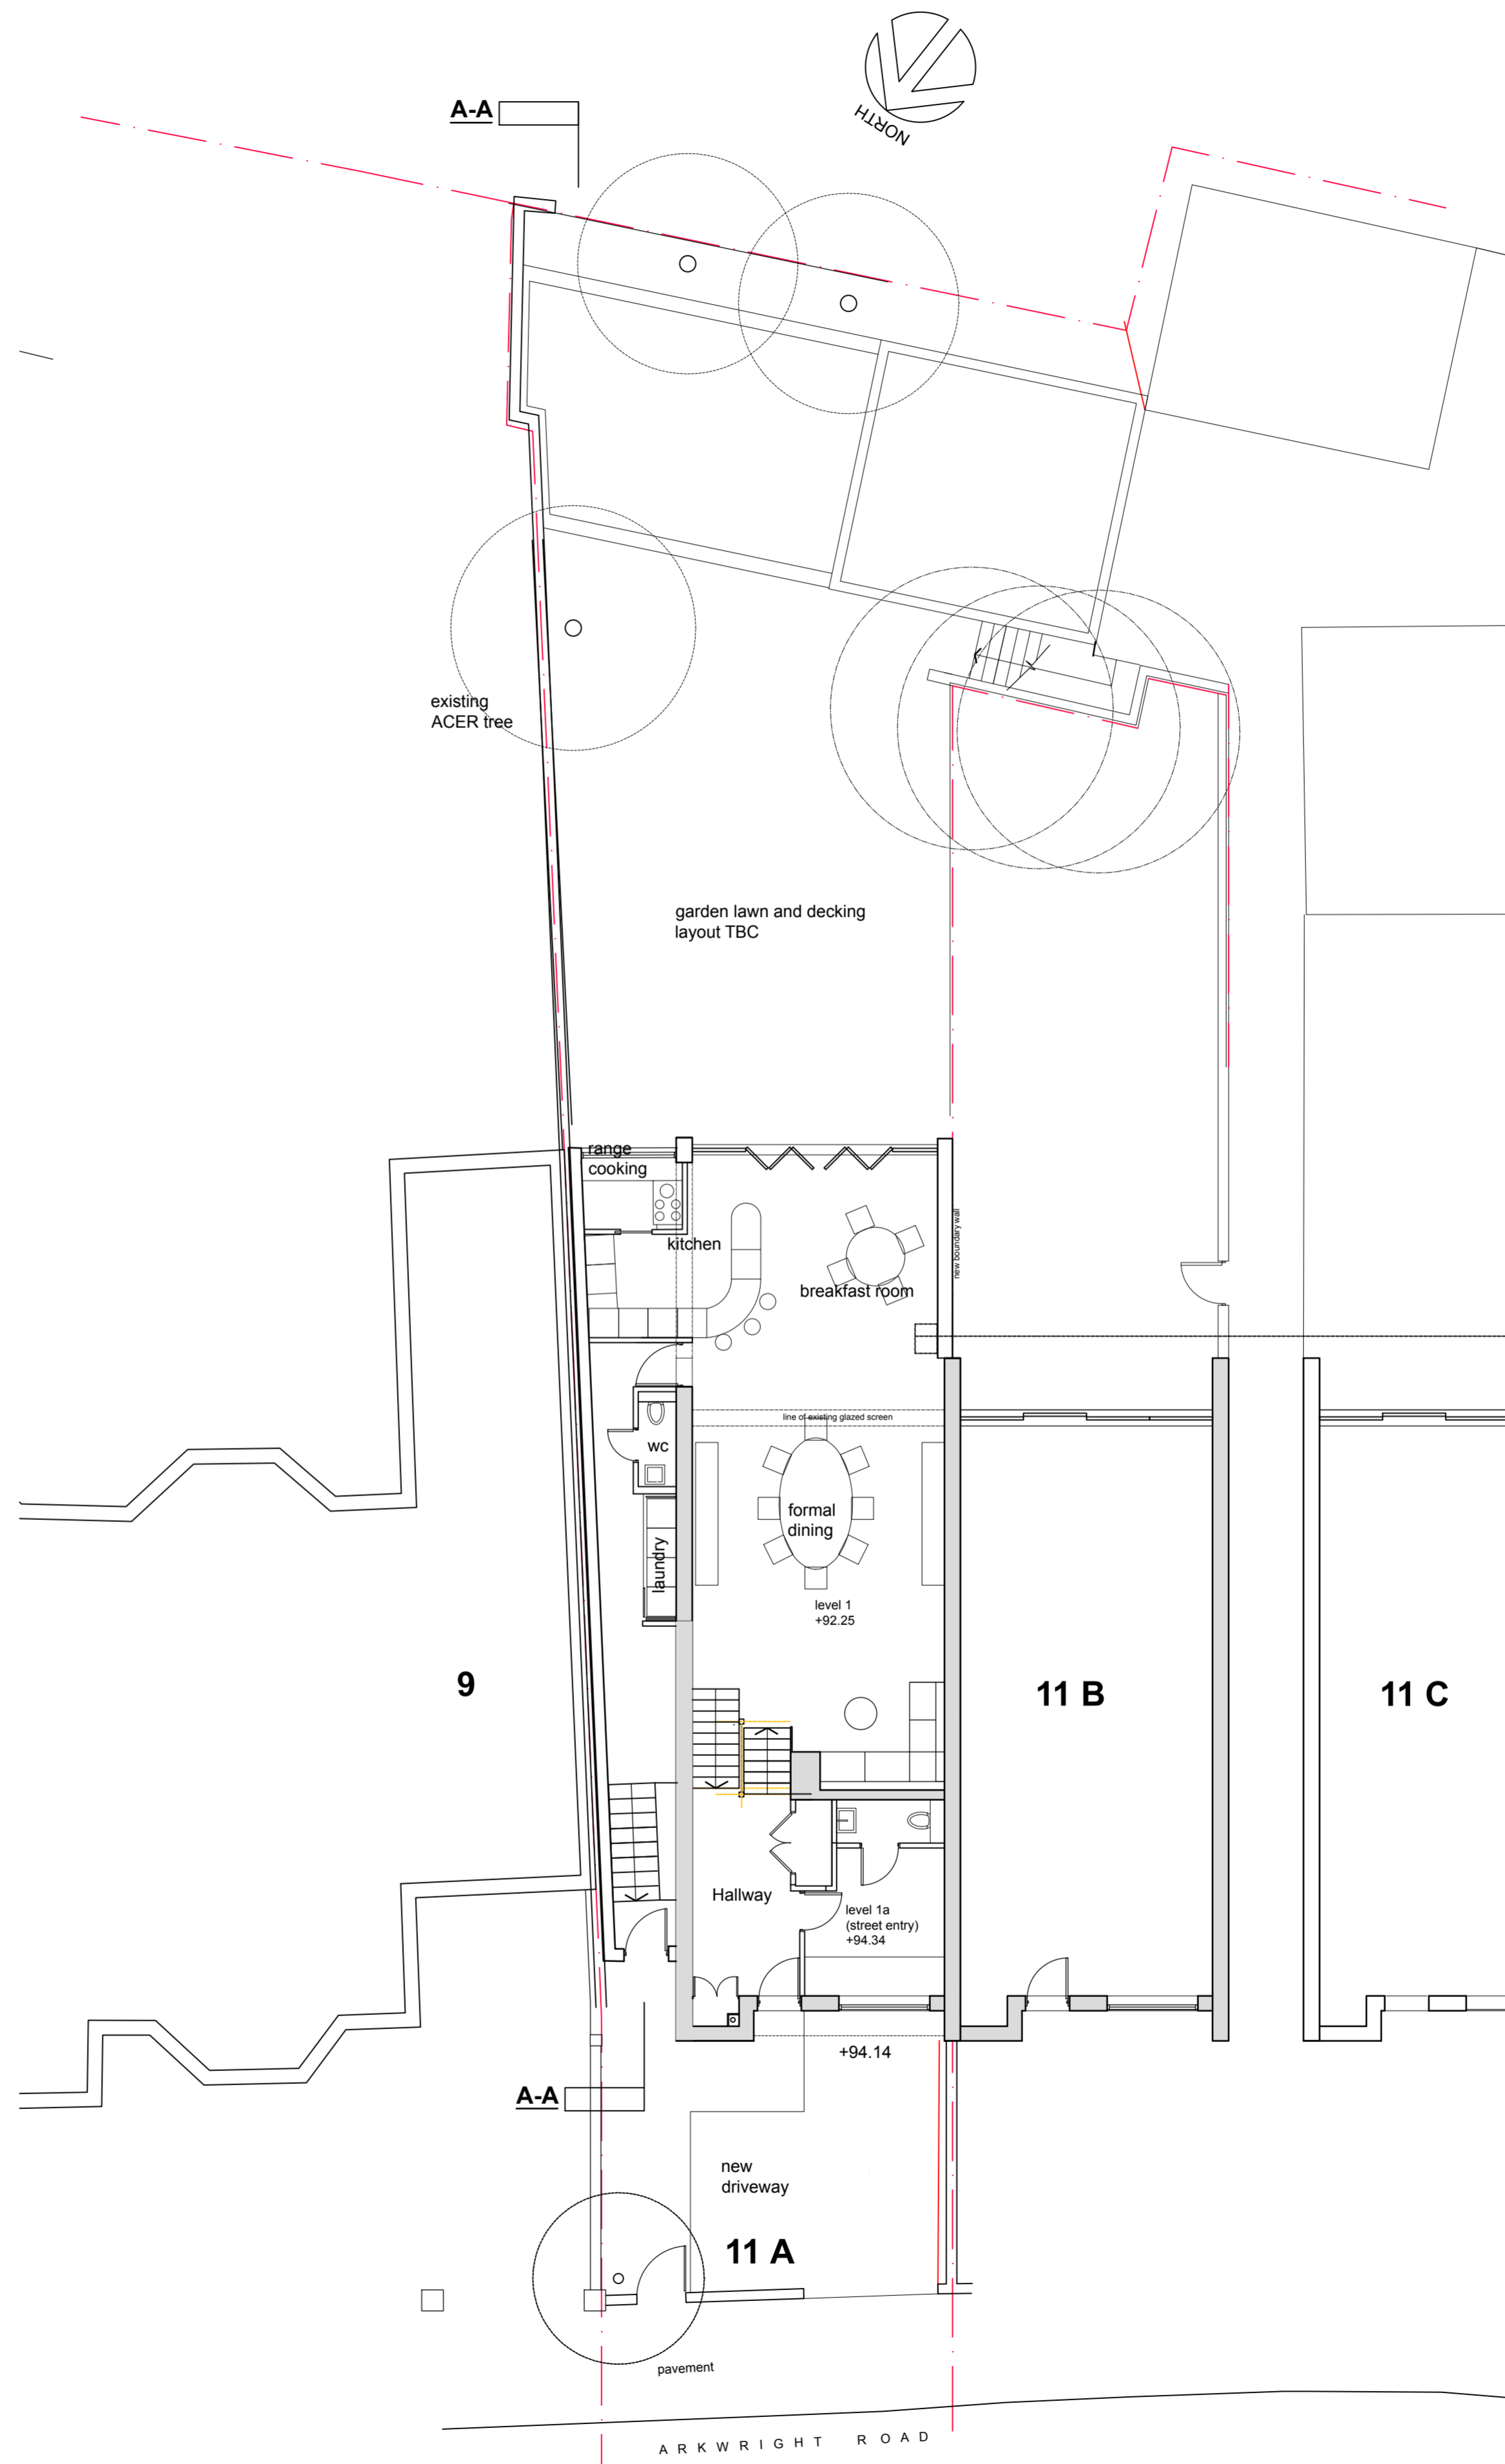

PROPOSED GROUND FLOOR
Scale 1:100

PLANNING

client
WANG RESIDENCE
site
11A ARKWRIGHT ROAD
REFURBISHMENT
drawing
PROPOSALS
BASEMENT & GROUND FLOOR
scale
1:100 @ A1
author
ncw
scale
FEB 15
proj. no.
N040
draw. no.
P01
revision
F

Nicholas C Williams RIBA

ncwarchitecture@gmail.com