



Information contained within this drawing is the sole copyright of HODA Ltd. and is not to be reproduced without express permission. No implied licence exists. This drawing not to be used for land transfer or valuation purposes. Do not scale from this drawing. All dimensions & levels are to be checked on site by the contractor. Issued for purposes indicated only. Drawing errors and omissions to be reported to the architect.

Notes

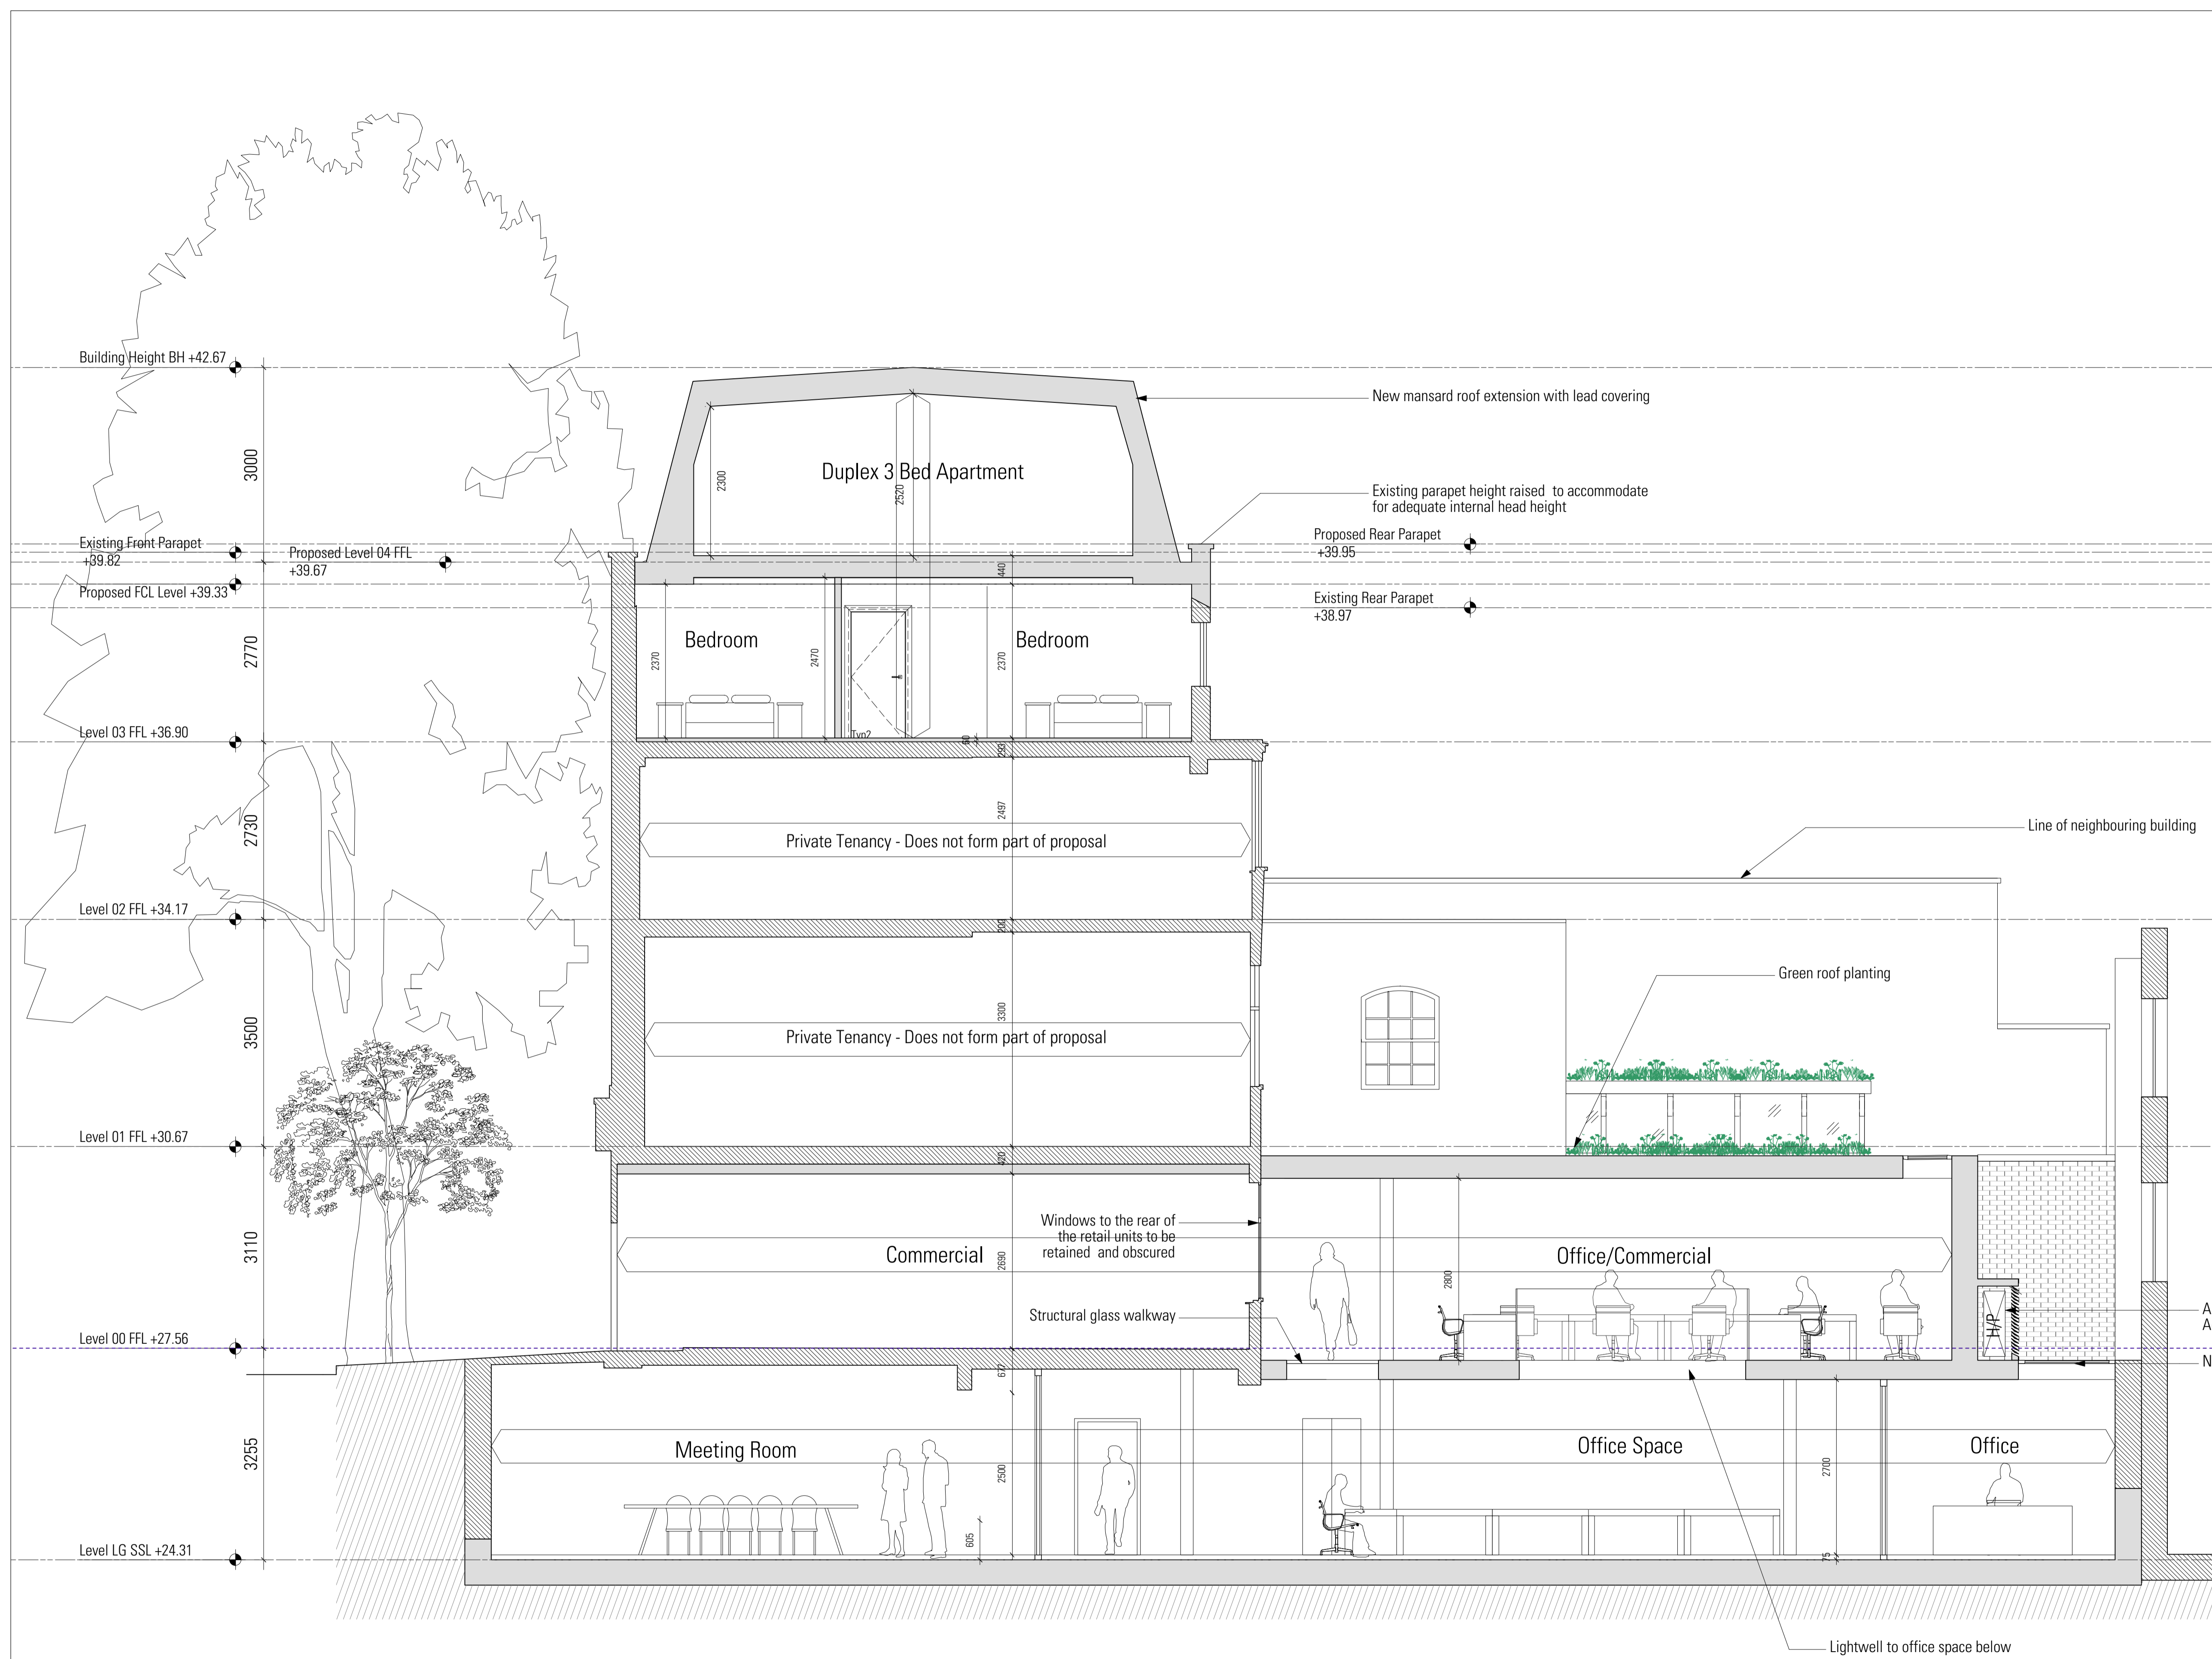

Revisions

P2	18/6/15	Clerestory roof changed to sloped roof
P1	10/03/15	Issued for Planning

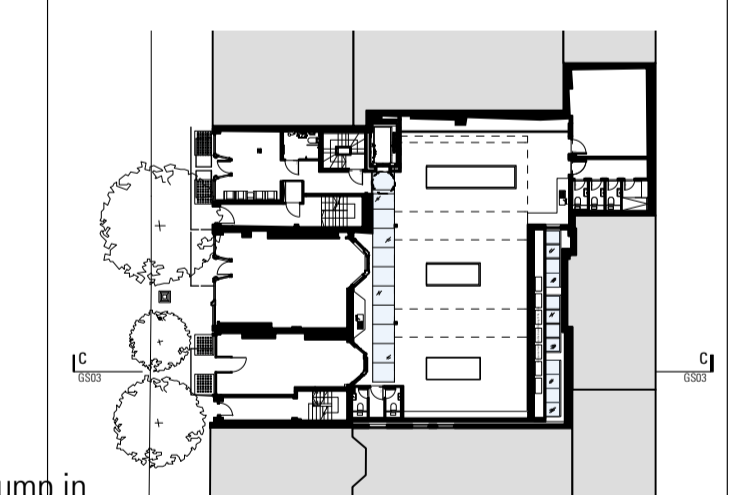

HARPER DOWNIE
CREATIVE ARCHITECTURE

Gate House
1 St. John's Square
London EC1M 4DH

T +44 20 7490 7674
studio@harperdownie.com
www.harperdownie.com

Client: Holbud Investments

Project: 61-65 Charlotte Street

Drawing Title: Proposed Section C-C
65 Charlotte Street

Status: Planning	Drawn: NS	Checked: NM
Scale: 1:50@A1, 1:100@A3	Date: Jan 2015	

Drwg. No. & Revision
696-GS03-P2

03 Proposed Section C-C
Scale 1:50@A1, 1:100@A3

