
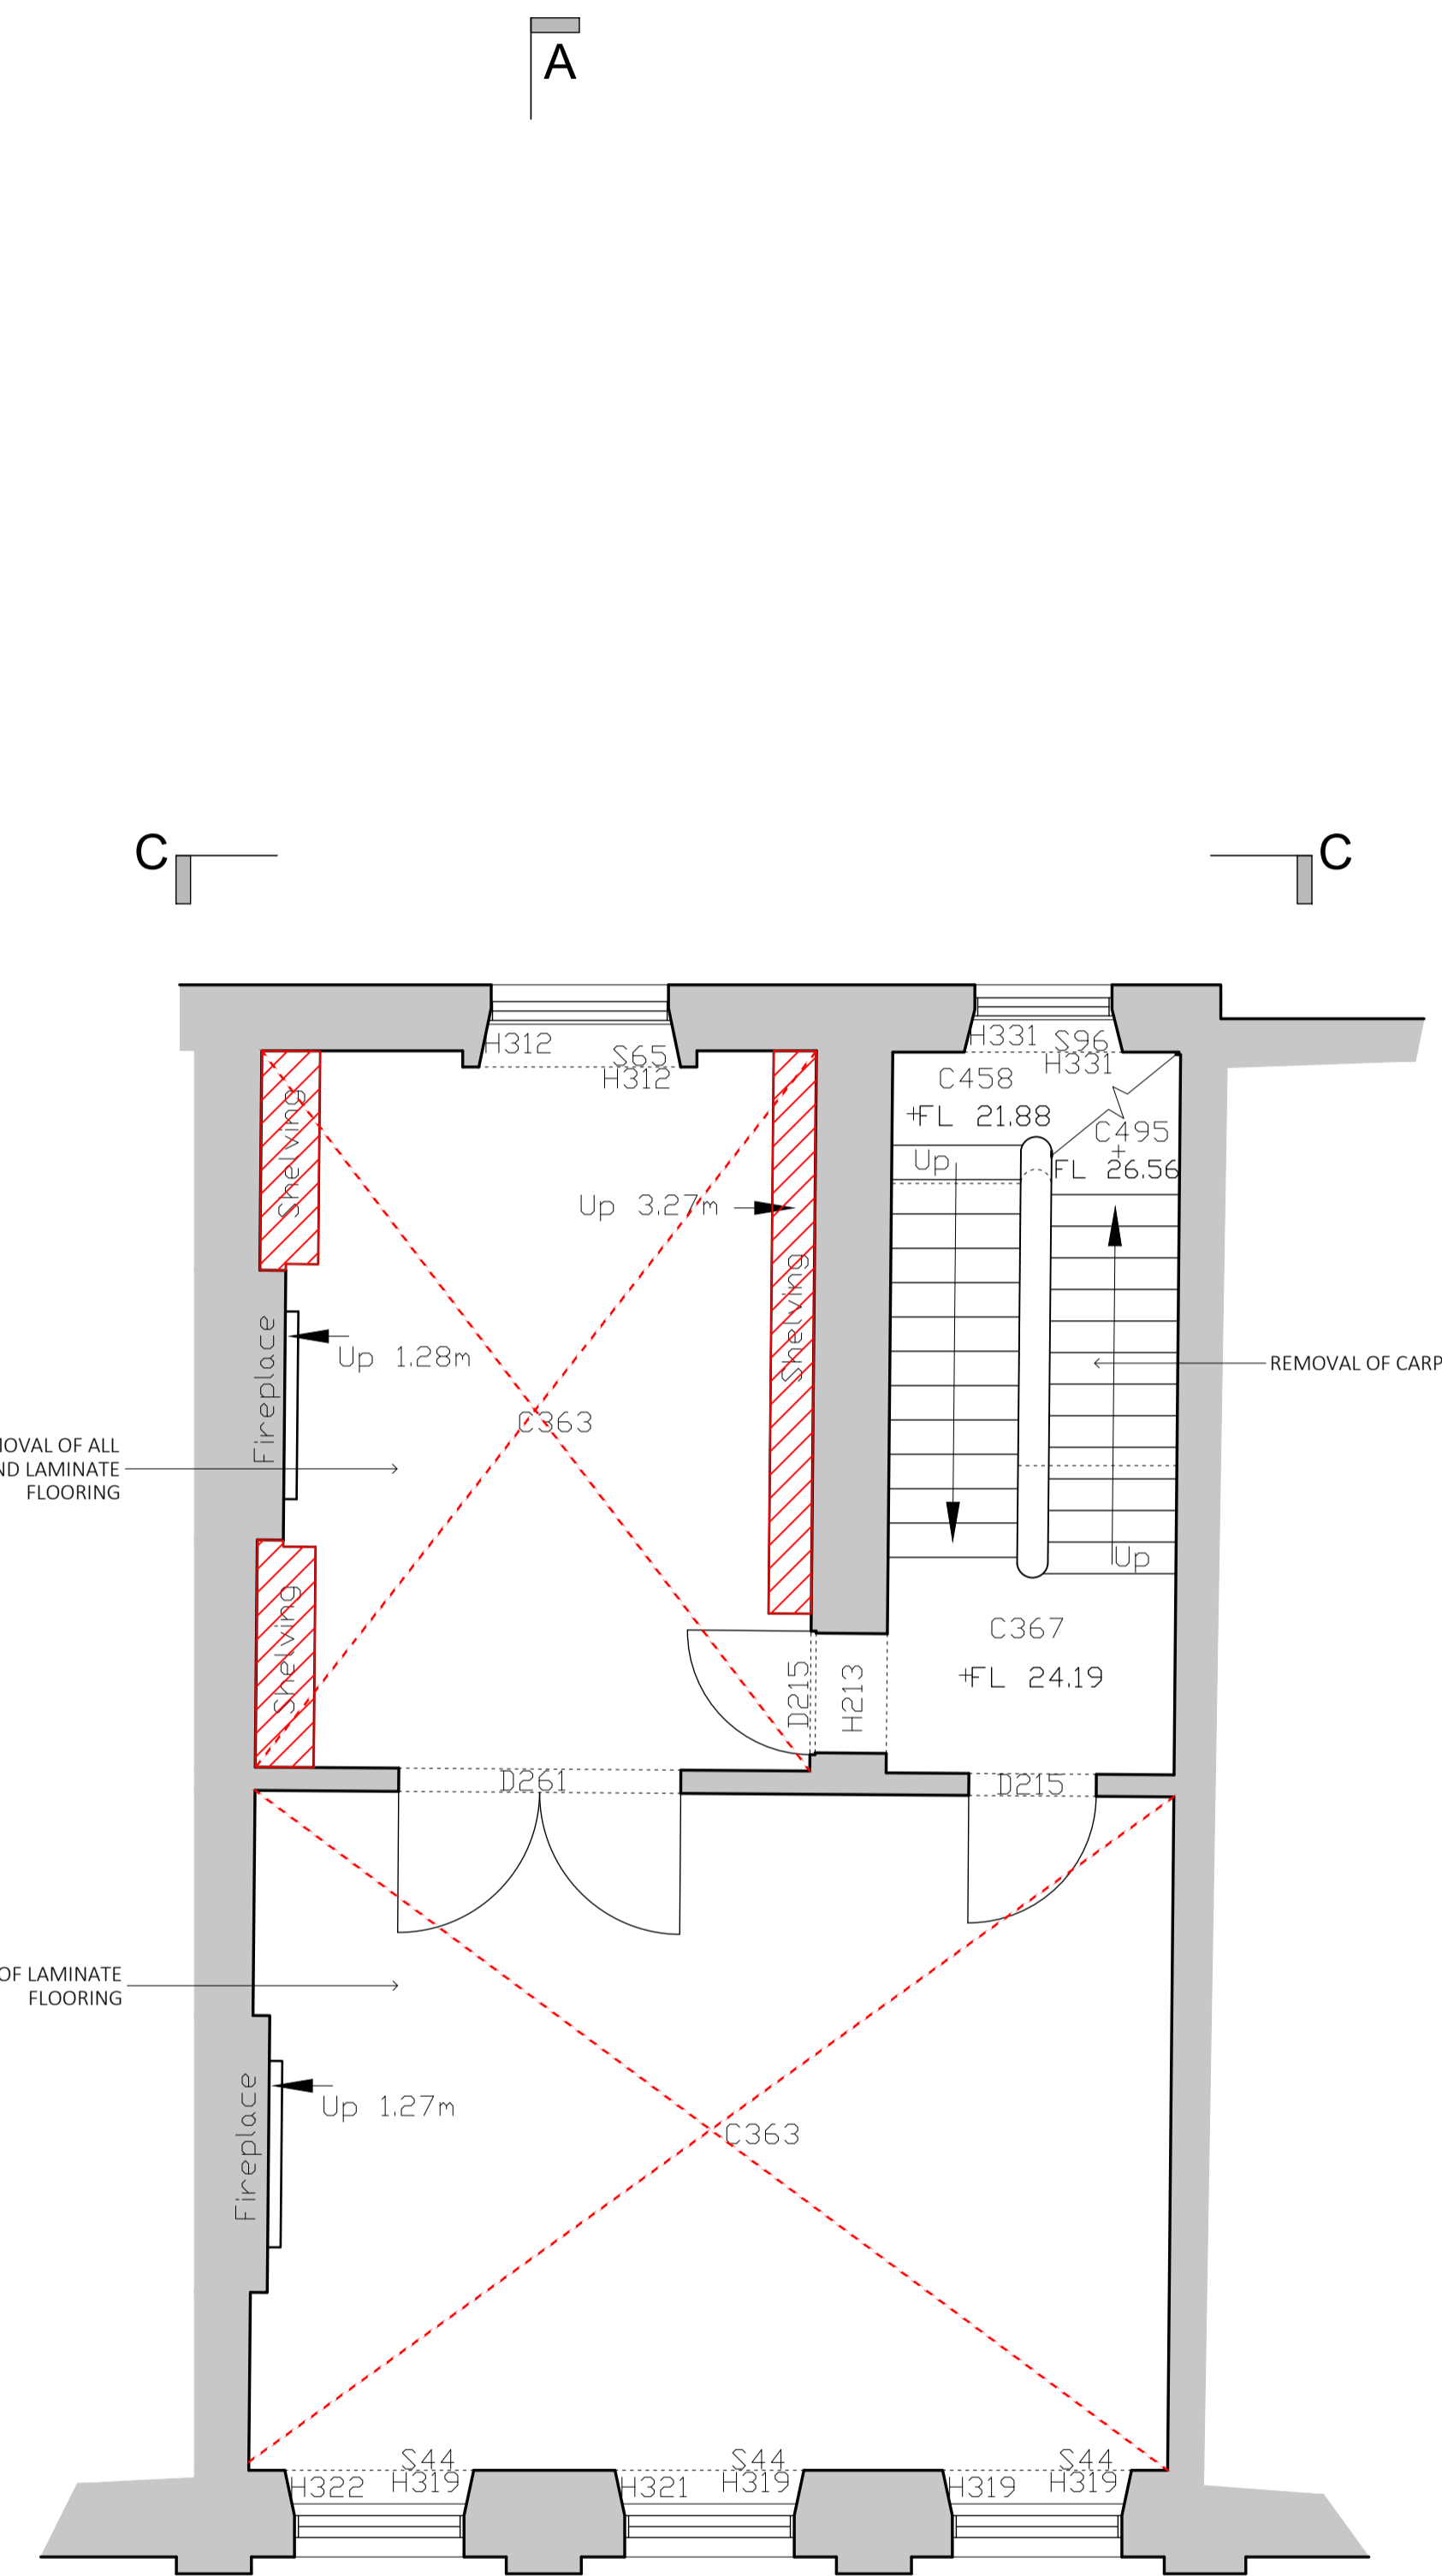
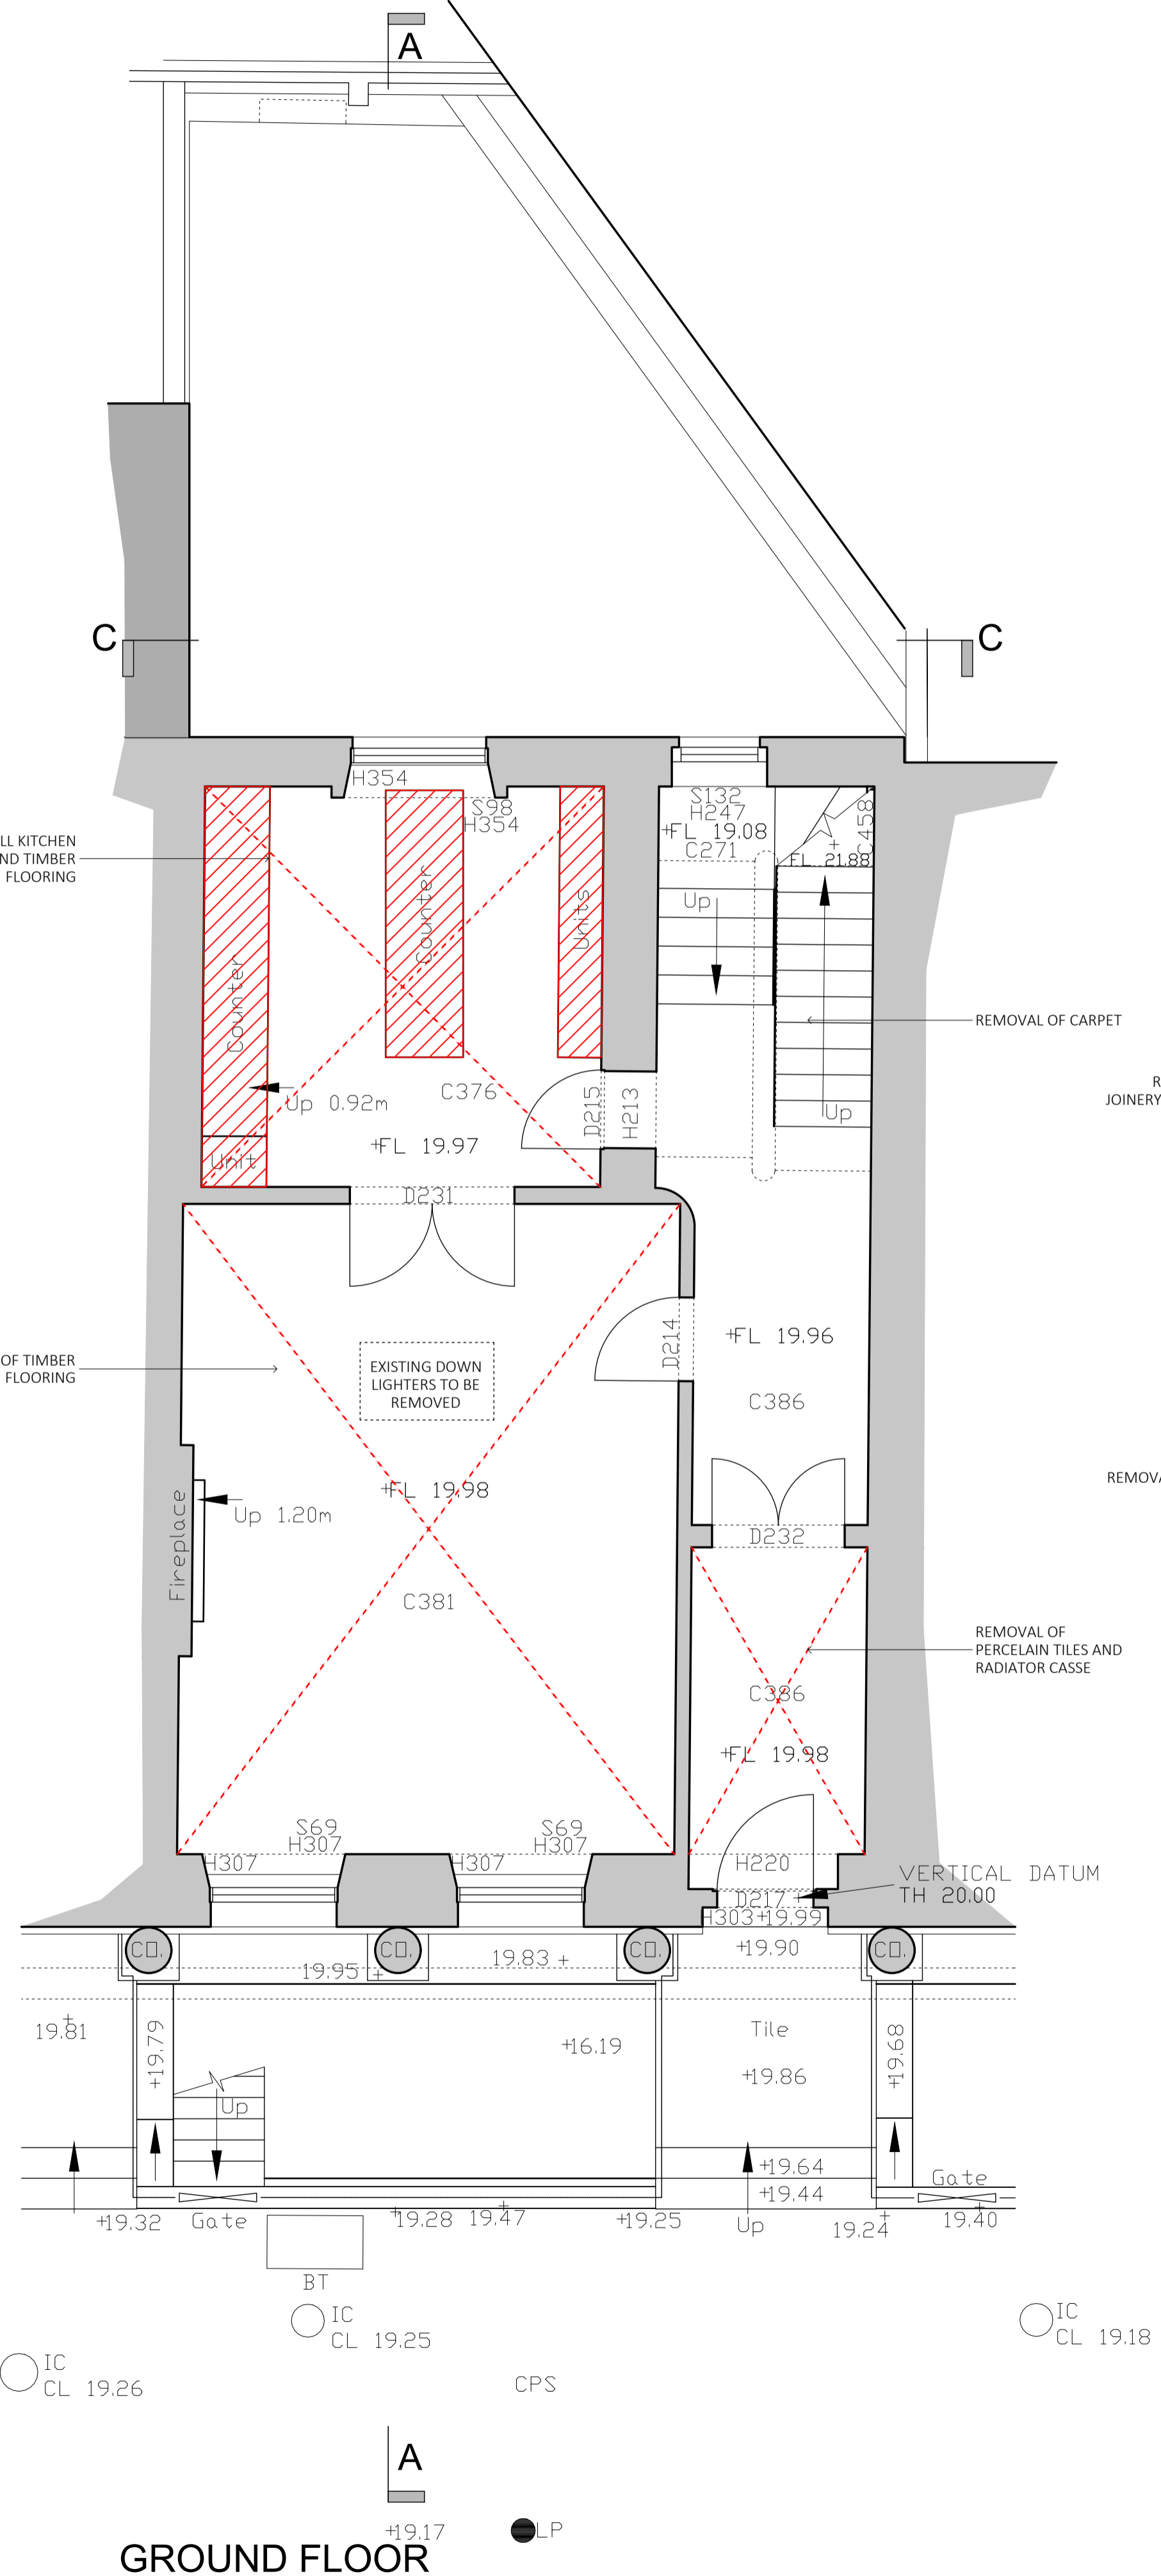


 AREA TO BE DEMOLISHED

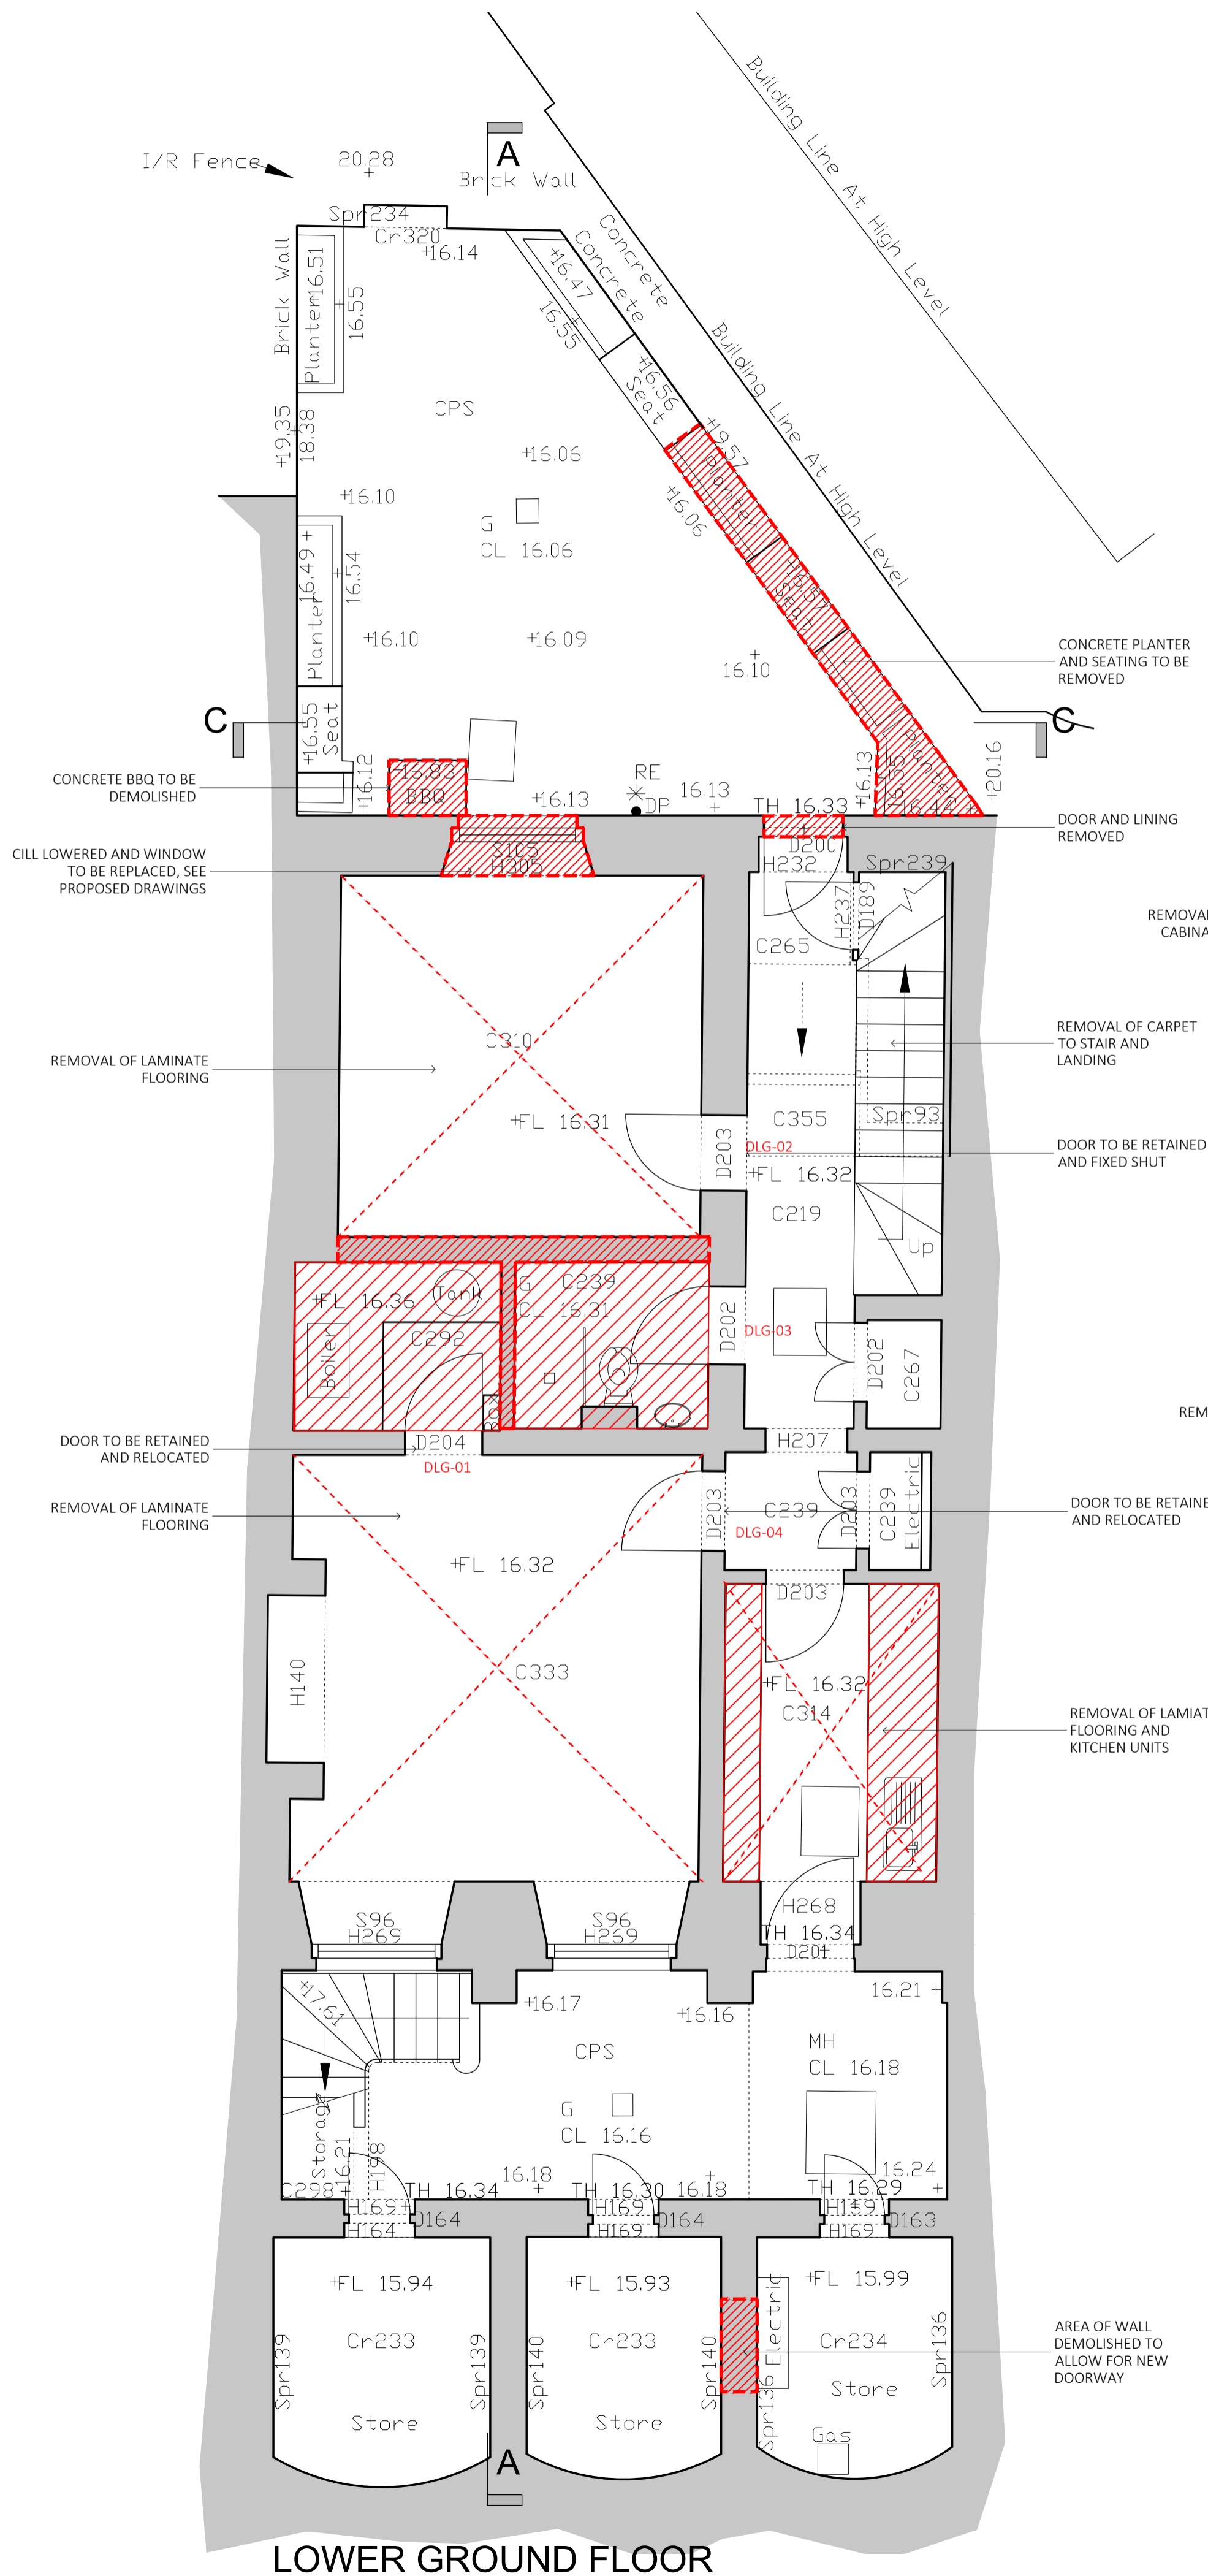

BB PARTNERSHIP LTD
 CHARTERED ARCHITECTS
 Studios 33-34, 10 Hornsey St, London, N7 8EL
 Tel 020 7336 8555 - e-mail - architect@bbpartnership.co.uk

client
 Amit & Devika Chadha

project
 15 Park Square East,
 London
 NW1 4LH
 Project

drawing
 Lower ground, Ground and First floors
 as Existing

date 12/04/16	scale 1:50 at A1	drawn by JC
drg.no. FOD_102		revision -

© 2016 BB PARTNERSHIP LIMITED - ALL RIGHTS RESERVED
 CHECK ALL DIMENSIONS ON SITE