


SECTION C-C

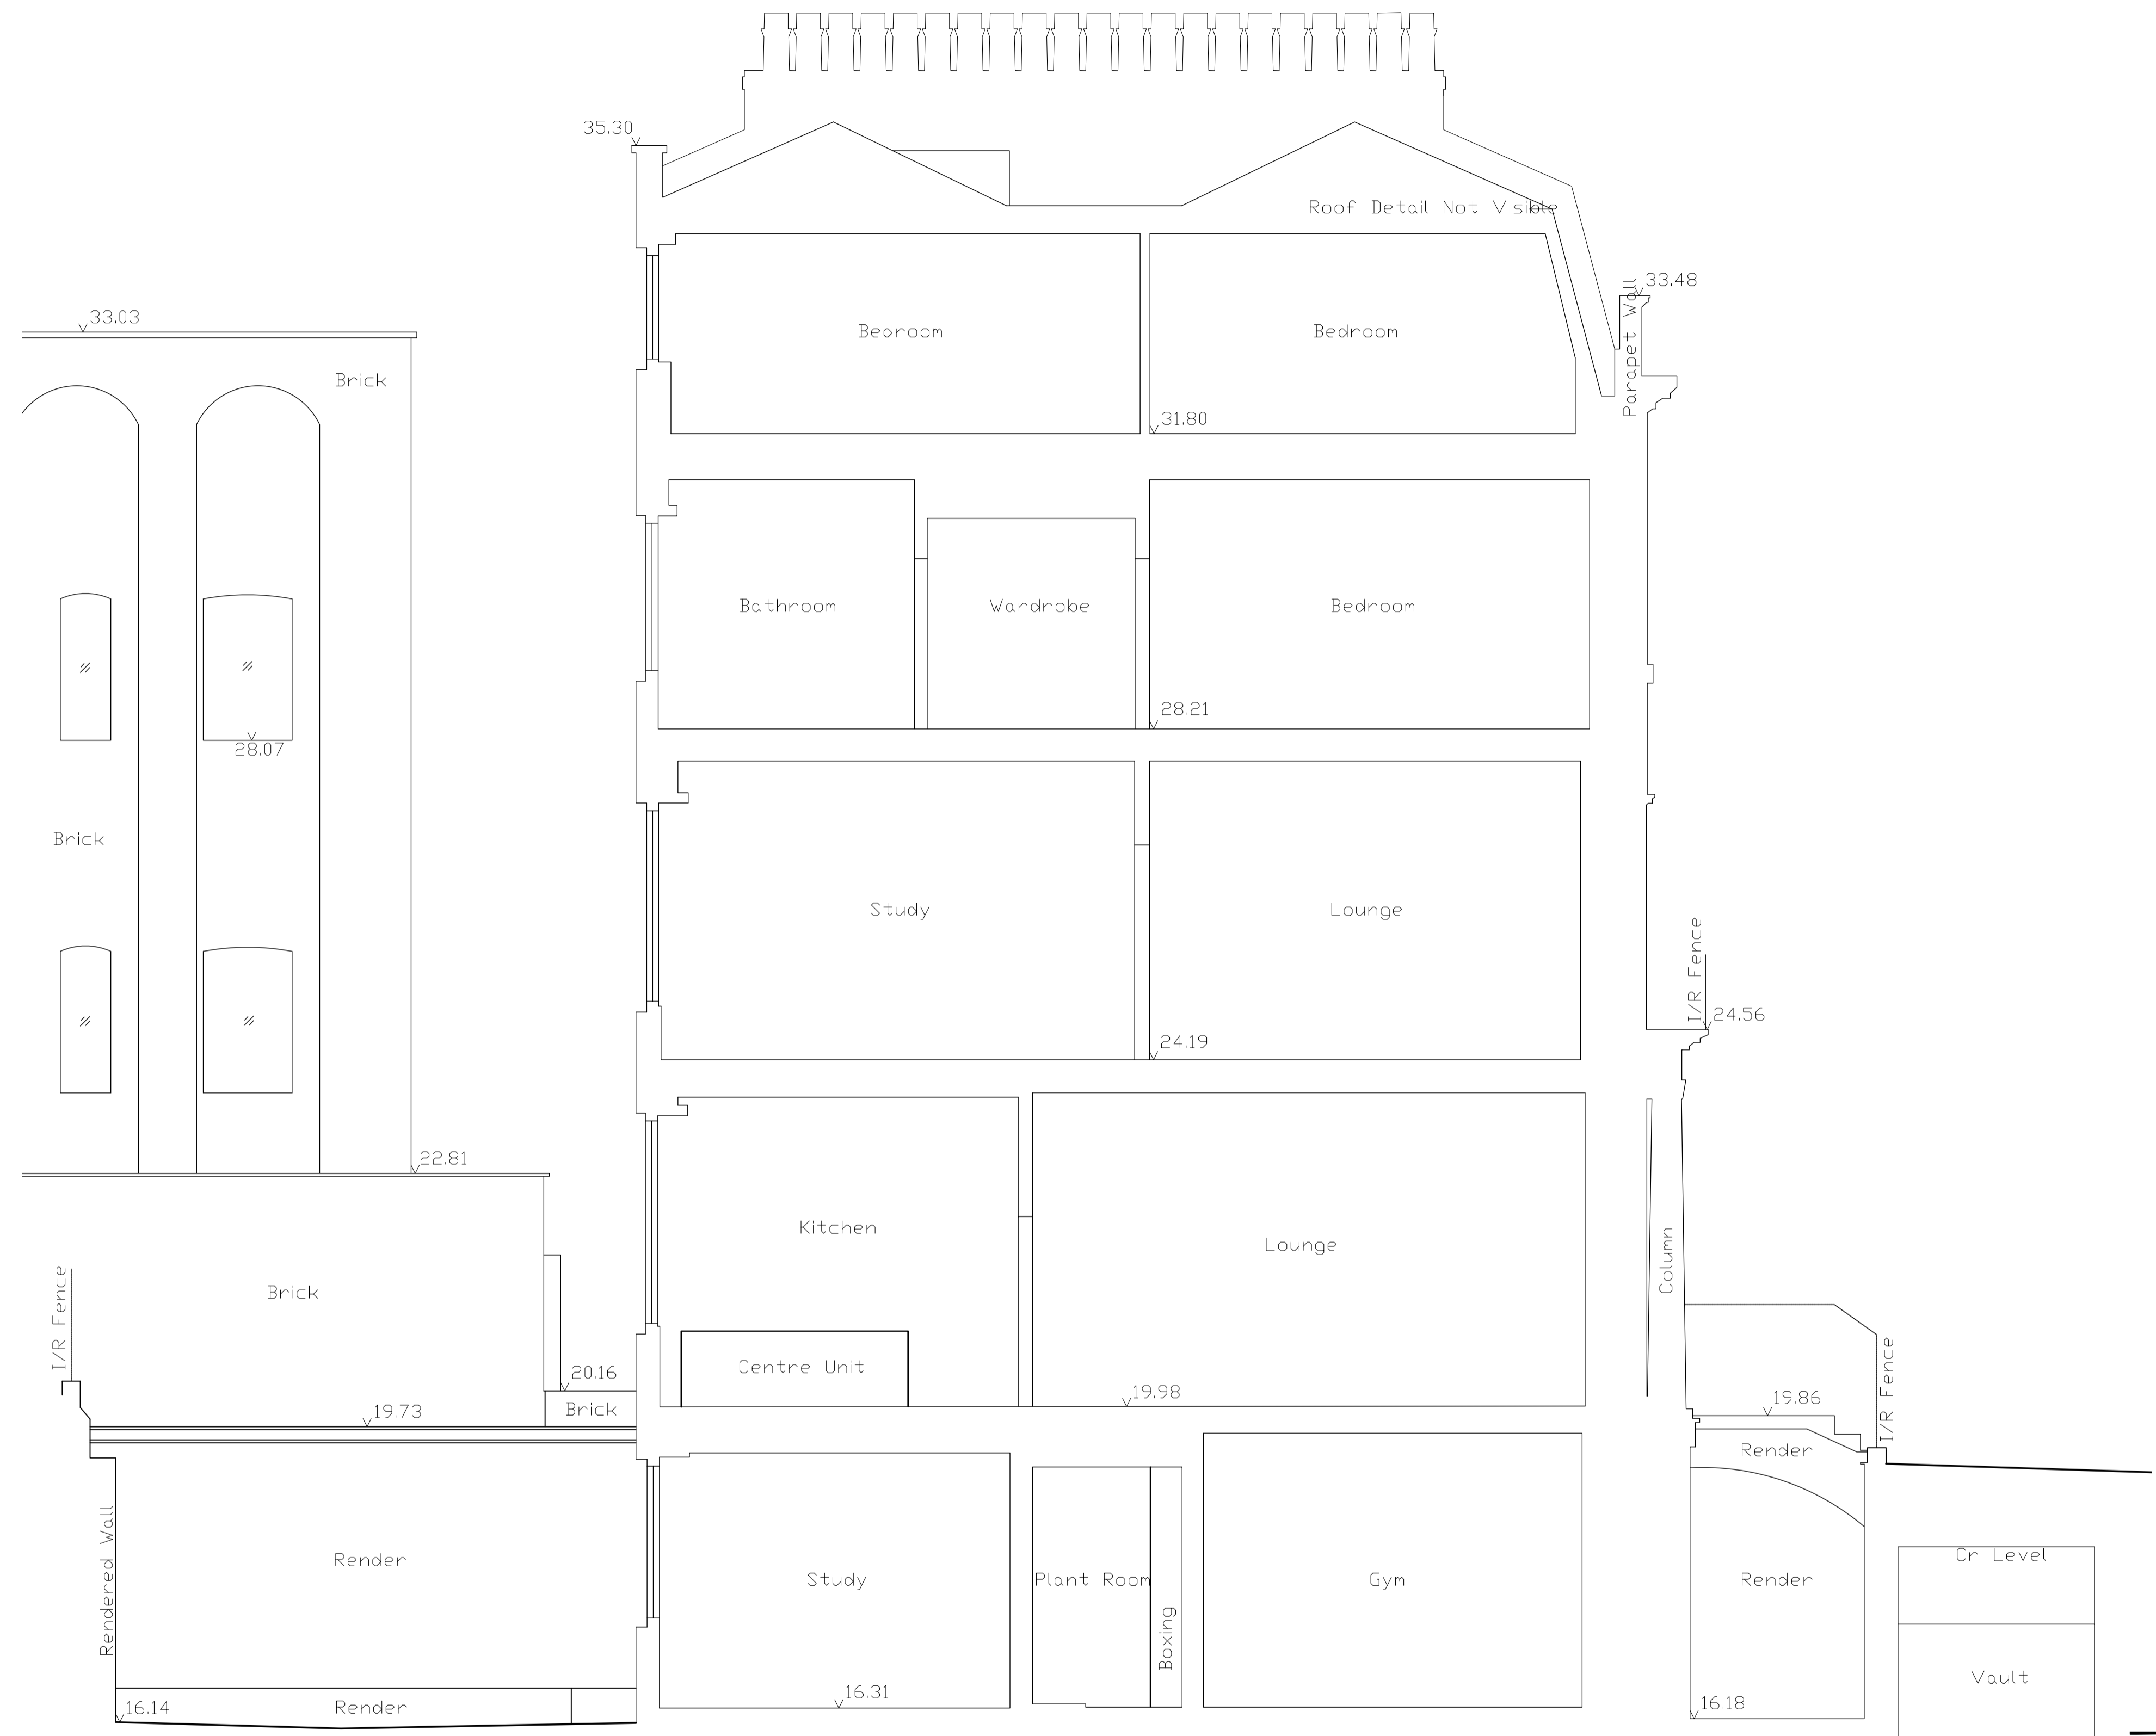

SECTION A-A

**BB PARTNERSHIP** LTD  
 CHARTERED ARCHITECTS

Studios 33-34, 10 Hornsey St, London. N7 8EL  
 Tel 020 7336 8555 - e-mail - architect@bbpartnership.co.uk

client  
 Amit & Devika Chadha

project  
 15 Park Square East,  
 London  
 NW1 4LH  
 Project

drawing  
 Sections  
 as Existing

date	scale	drawn by
12/04/16	1:50 at A1	JC
drg.no.		revision
FOD_104		-