

job no:	BACTION LOW RISE	date:	01.16
client:	RYDON	scale:	1:10 @ A1
drawing no.:	D-J-RC601	rev.:	1992
issued by:	RR	checked by:	JD
description:	Detail D-J-RC603 example	location updated as NHBC email	comments dated 03.05.10

date:	20.01.16	description:	First Construction issue	issued by:	RR	checked by:	DWW
date:	04.05.16	description:	location updated as NHBC email	issued by:	DWW	checked by:	JD



Received

RYDON

Client


Status A - No Comments

Status B - Comments, Revise & Resubmit

Status C - Rejected

For Information Only

Received	Initial	Date
	RA	17 May 16

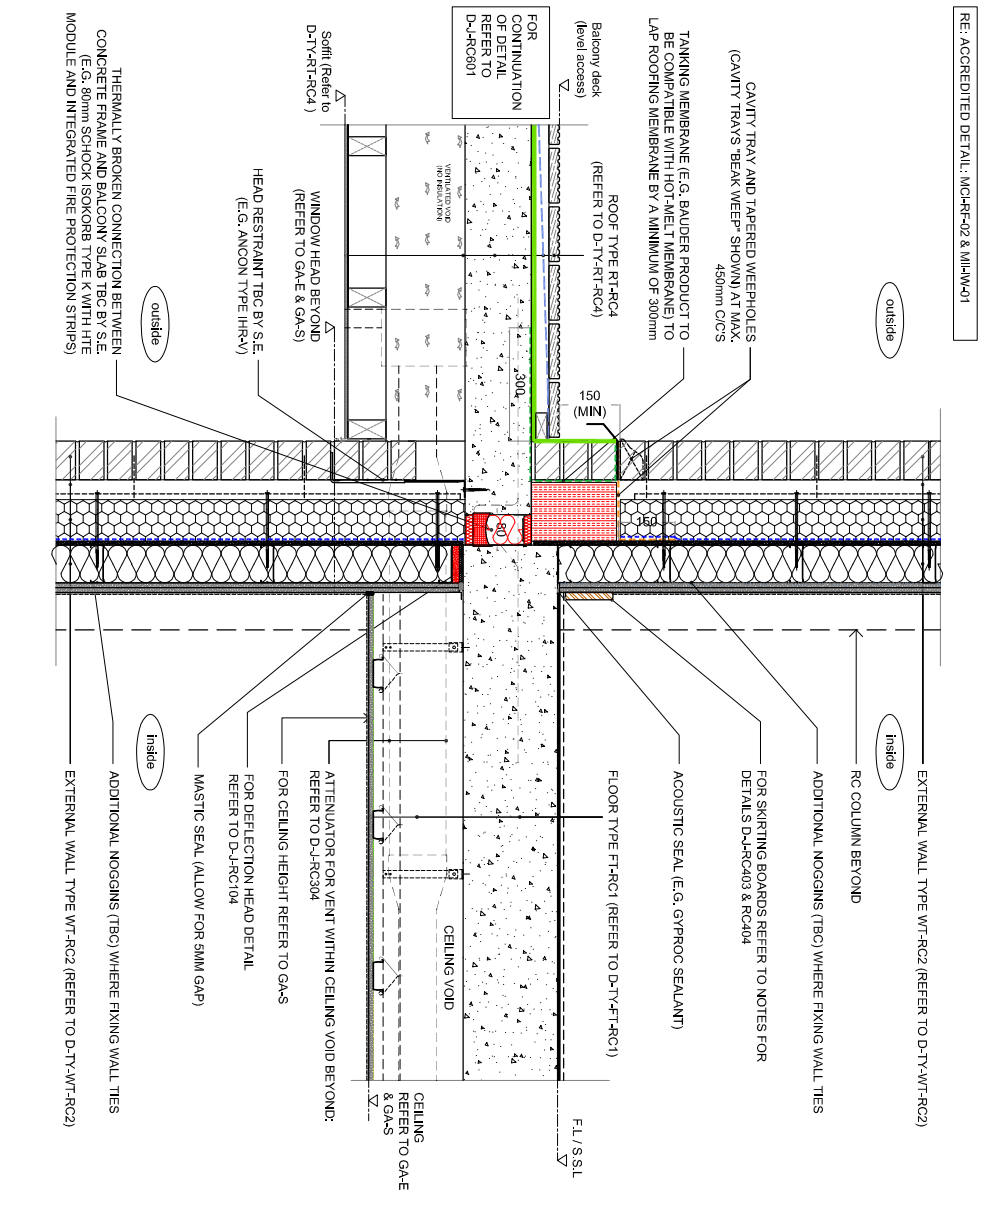

DETAIL - Block C - D-J-RC601 - Balcony type RT-RC4 - Balcony edge and balustrade (L03 GL CC/D-05)

