




THIS DRAWING IS TO BE USED ONLY FOR THE PURPOSE OF ISSUE THAT IT WAS ISSUED FOR AND IS SUBJECT TO AMENDMENT

LEGEND

London Borough
Camden Boundary

Internal Sewer Flooding
No. of Properties affected

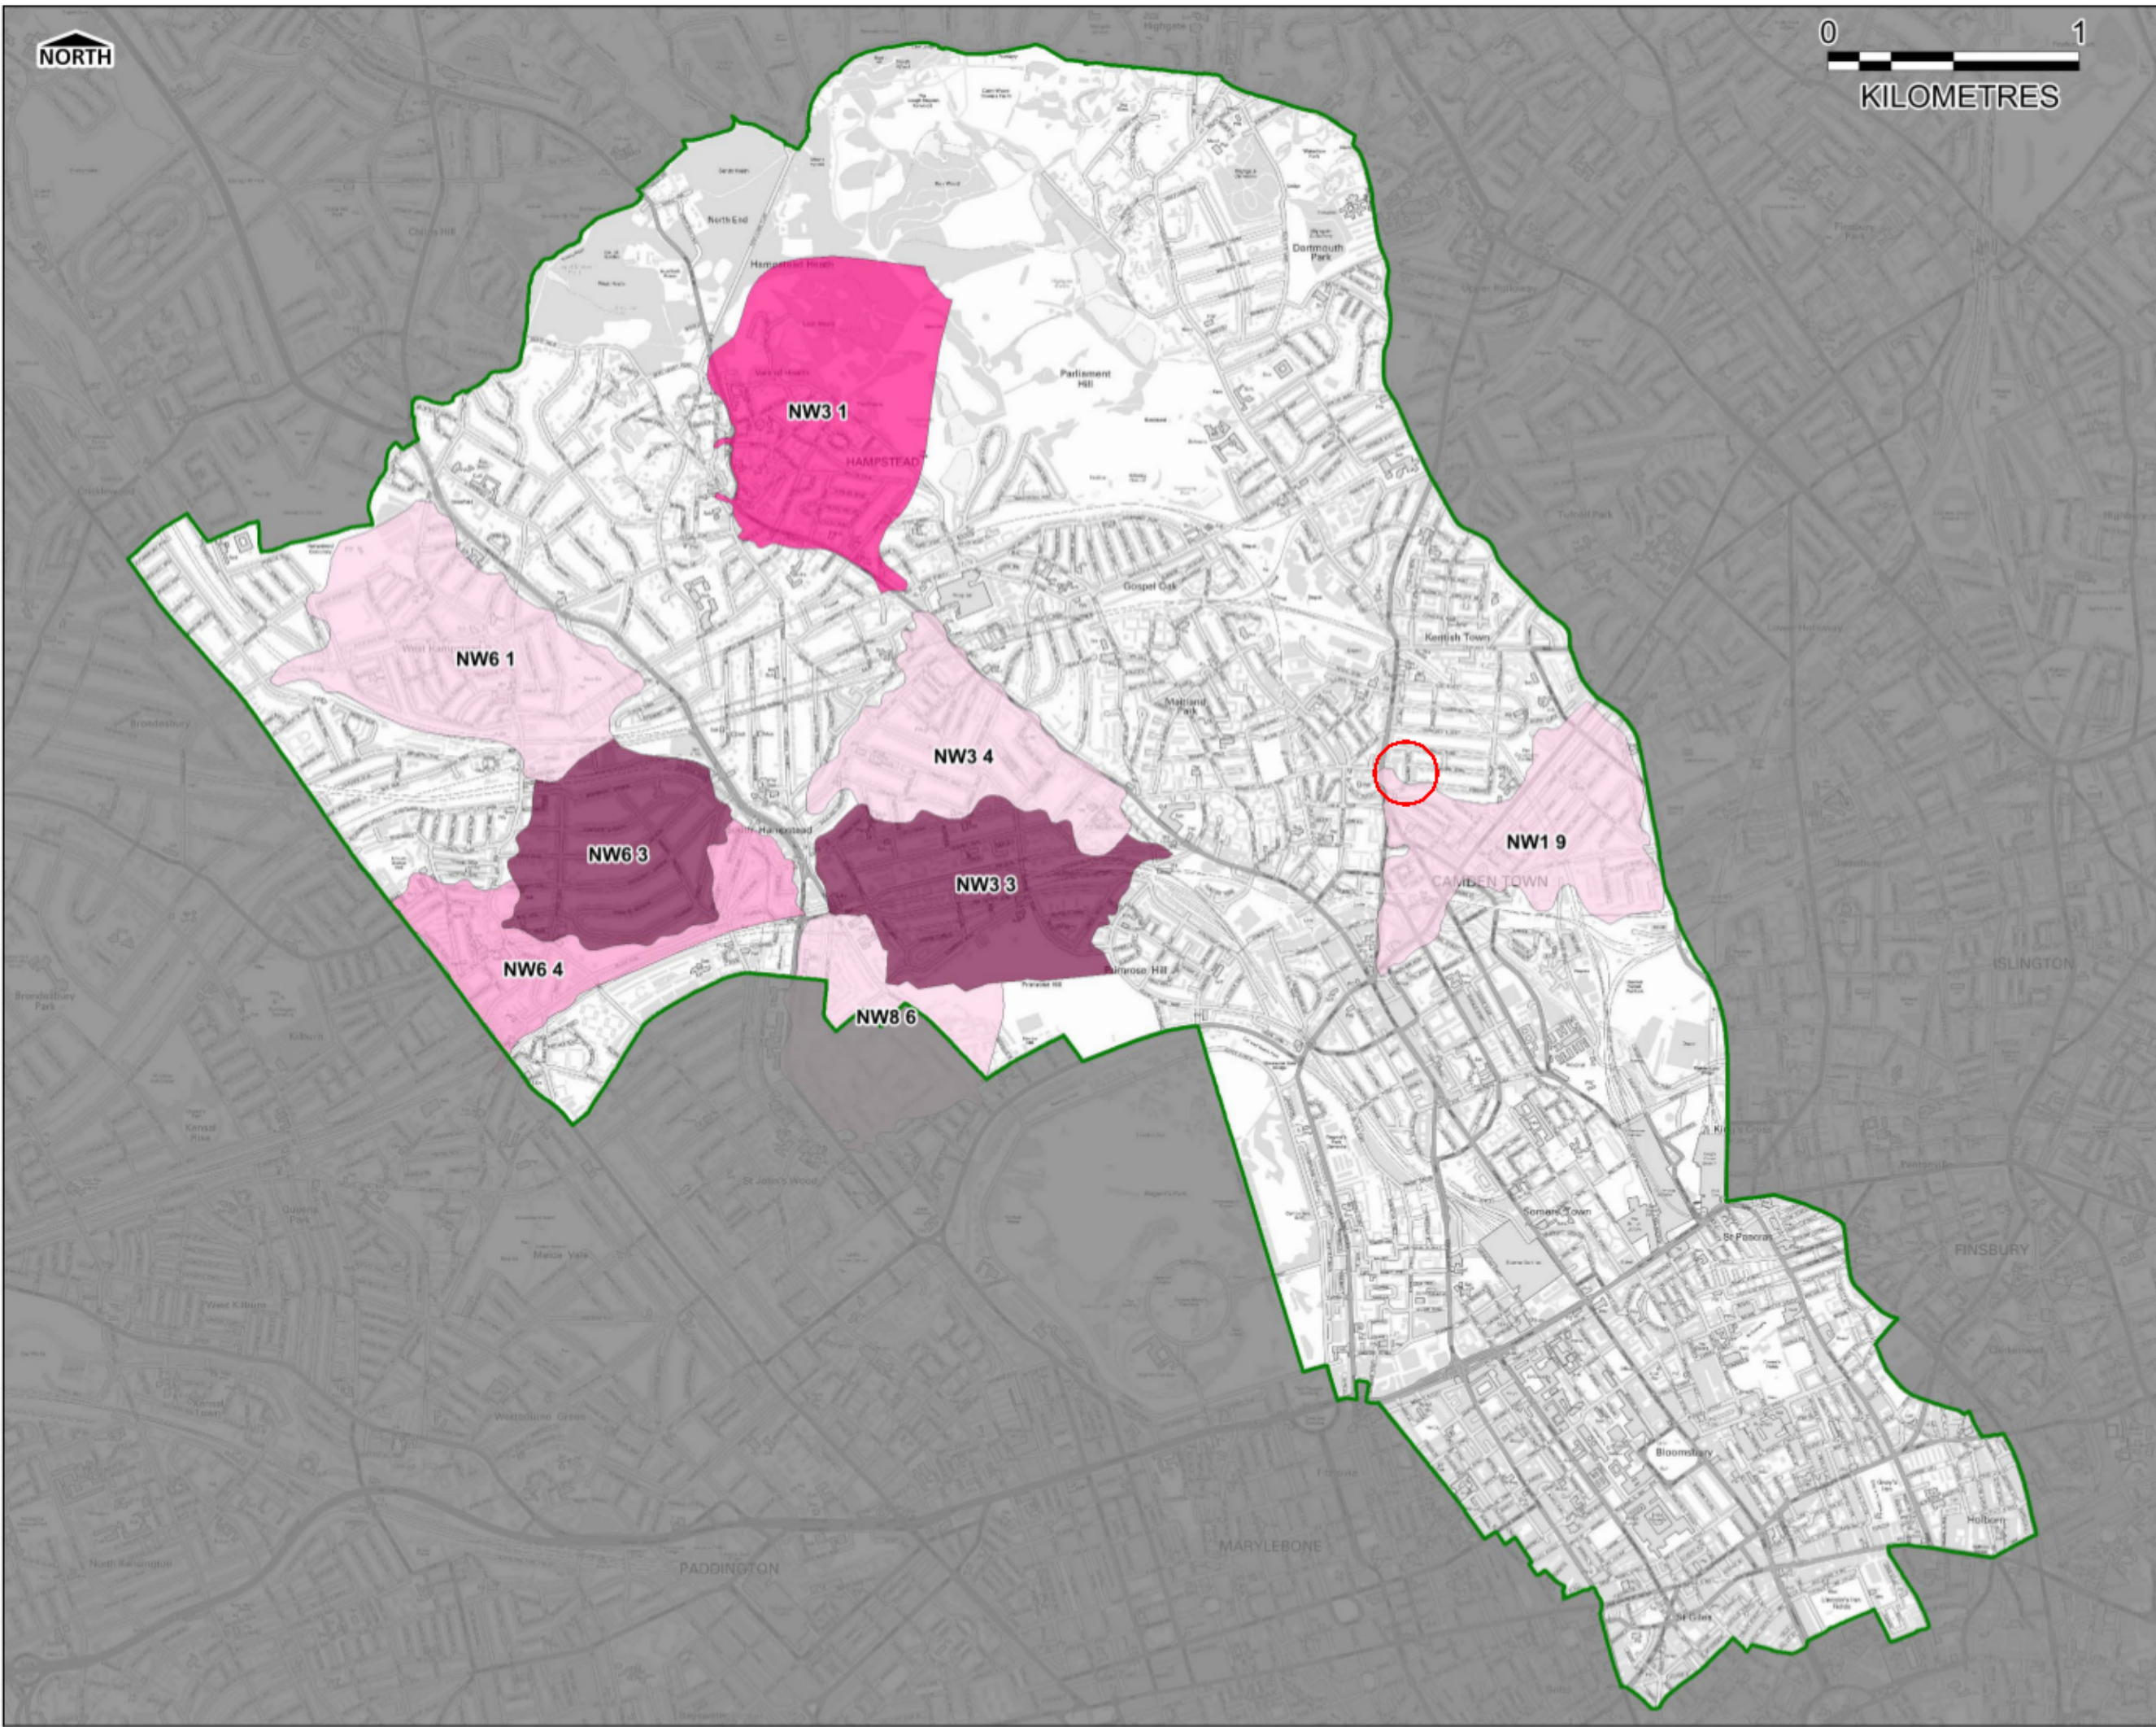

Contains Ordnance Survey data © Crown copyright and database right 2014

Revision Details	By	Check	Date	Scale

Purpose of issue: **FINAL**

Client:

Project Title: **LONDON BOROUGH OF CAMDEN STRATEGIC FLOOD RISK ASSESSMENT**

Drawing Title: **DG5 Internal Sewer Flooding**

Drawn	Checked	Approved	Date
CB	JS	MT	03/07/2014

URS Internal Project No. **47070547** Scale at A3 **1:40,000**


THIS DOCUMENT HAS BEEN PREPARED PURSUANT TO AND IS SUBJECT TO THE TERMS OF URS' APPOINTMENT BY ITS CLIENT. URS ACCEPTS NO LIABILITY FOR ANY USE OF THIS DOCUMENT OTHER THAN BY ITS ORIGINAL CLIENT OR FOLLOWING URS' EXPRESS AGREEMENT TO SUCH USE, AND ONLY FOR THE PURPOSES FOR WHICH IT WAS PREPARED AND PROVIDED.

URS Infrastructure & Environment UK Limited
8-9 Greenrose Place
London
SW1P 1PL
Telephone +44 (0)207 786000
Fax +44 (0)207 786001
www.urscorp.com



Drawing Number: **FIGURE 5a** Rev: **Rev 1**

N:\Water\Current Projects\47070547 Camden SFRA Update (gho)\0700 WIP\0705 GIS_Data\01\WP01_03\Project_Files\WORs

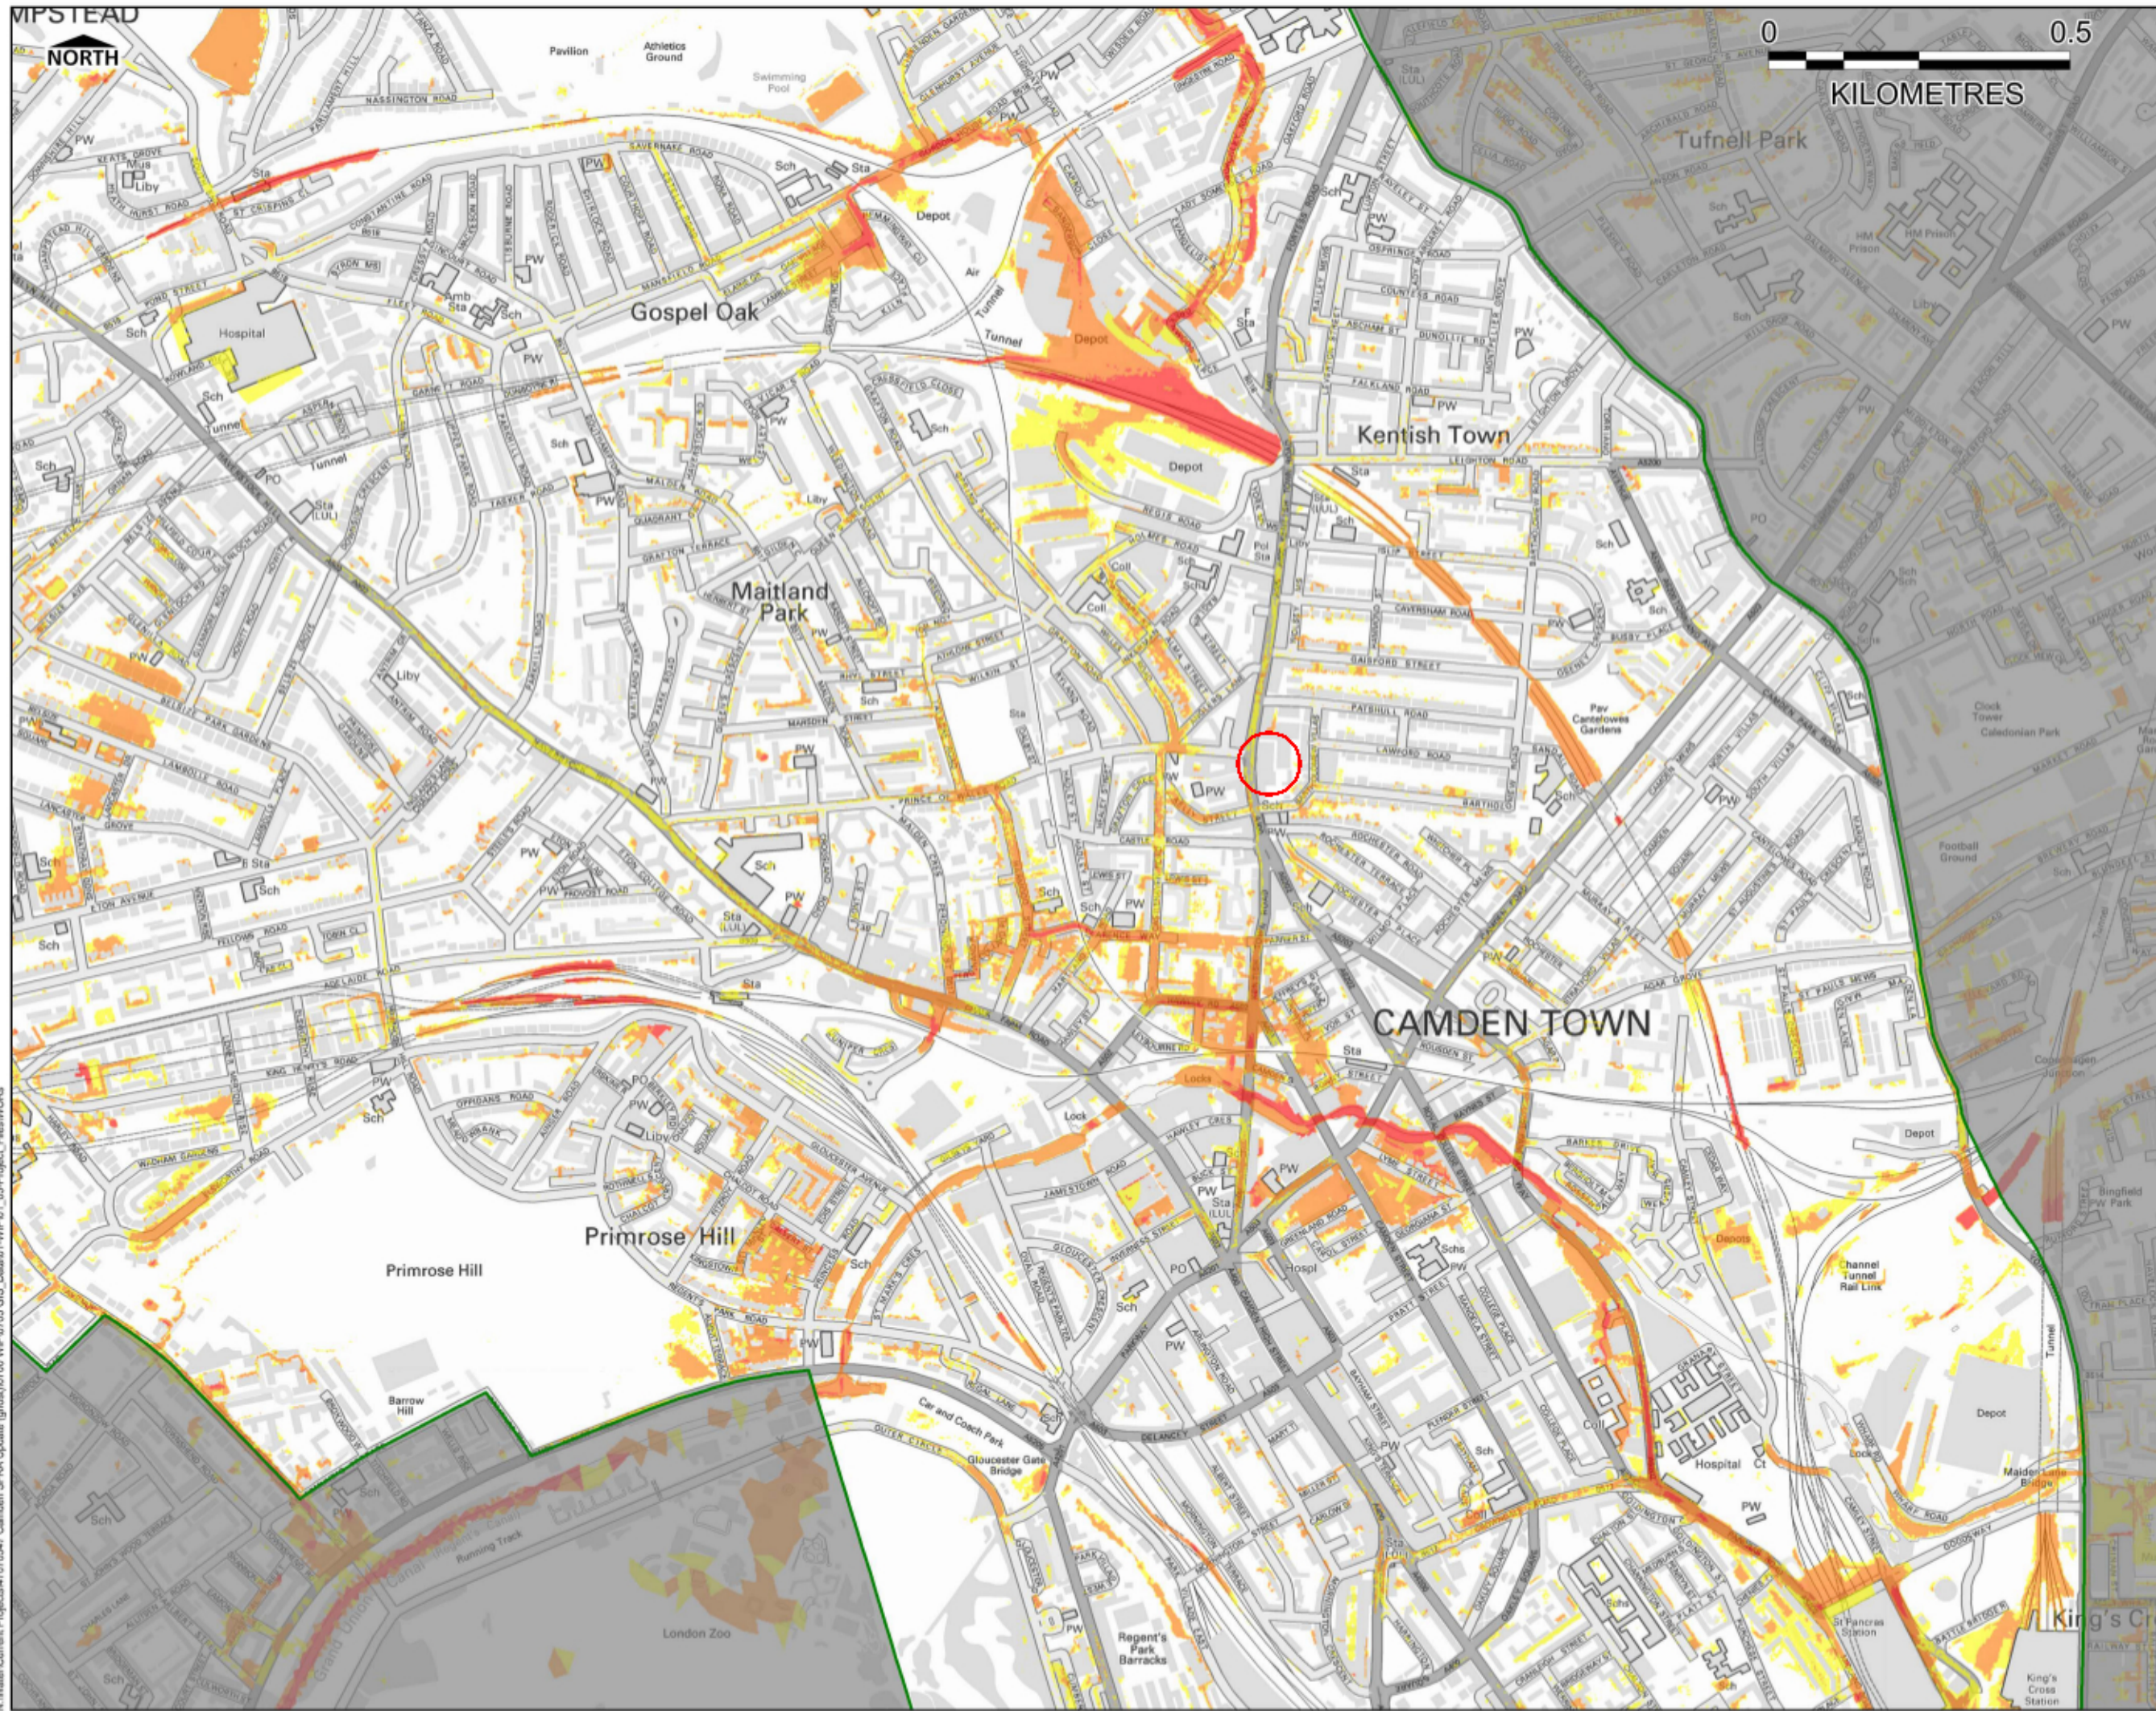

THIS DRAWING IS TO BE USED ONLY FOR THE PURPOSE OF ISSUE THAT IT WAS ISSUED FOR AND IS SUBJECT TO AMENDMENT

LEGEND

London Borough Camden Boundary

Flood Hazard (m)

- >2.5 Extreme (Danger for all)
- 1.25 - 2.5 Significant (Danger for most)
- 0.75 - 1.25 Moderate (Danger for some)
- <0.75 Low (Caution)

0 0.5 KILOMETRES

Contains Ordnance Survey data © Crown copyright and database right 2014

Revision Details	By	Check	Date	Scale

Purpose of Issue: **FINAL**

Client: **Camden**

Project Title: **LONDON BOROUGH OF CAMDEN STRATEGIC FLOOD RISK ASSESSMENT**

Drawing Title: **Hazard: 1 in 1000 Year Flood Event**

Drawn	Checked	Approved	Date
CB	EY	MT	02/07/2014

URS Internal Project No. 47070547 Scale at A3 1:15,000

THIS DOCUMENT HAS BEEN PREPARED PURSUANT TO AND SUBJECT TO THE TERMS OF URS'S APPOINTMENT BY ITS CLIENT. URS ACCEPTS NO LIABILITY FOR ANY USE OF THIS DOCUMENT BY OTHER THAN ITS ORIGINAL CLIENT OR FOLLOWING URS'S EXPRESS AGREEMENT TO SUCH USE, AND ONLY FOR THE PURPOSES FOR WHICH IT WAS PREPARED AND PROVIDED.

URS Infrastructure & Environment UK Limited
 6 - 8 Greenway Place
 London SW1P 1PL
 Telephone +44 (0)207 786000
 Fax +44 (0)207 796001
 www.urscorp.com

URS

Drawing Number: **FIGURE 3 vii** Rev: **Rev 1**

N:\Water\Current Projects\47070547 Camden SFRA Update (ghosh\0700 WP\0705 GIS Data\01-WIP\01_03-Project_Flash\Fig03