

GENERAL NOTES

© This drawing remains the copyright of Unwin Jones Partnership. DO NOT SCALE from this drawing. If in doubt ask. If you have received this drawing electronically in PDF format it may not be to the correct scale when printed, and is not to be used for measurement purposes.

NOTES


- 1 LEVELS ARE RELATED TO FLOOR LEVEL ON LEVEL ASSIGNED AS BOUND NOTES
- 2 SURFACE HAS BEEN CARRIED OUT TO AN ACCURACY CORRESPONDING WITH A 1:50 SCALE DRAWING.

ABBREVIATION LIST

AC	AIR CONDITIONABLE ROOMS AND EQUIPMENT
BE	BED
BL	BATH
BR	BREAKFAST ROOM
CL	CLOSET
CR	CORRIDOR
DR	DRESSING ROOM
EN	ENTRANCE
GA	GARAGE
GR	GROUNDS
HT	HEATING
IN	INTERIOR
IS	ISLAND
IT	IT
LA	LAVATORY
LI	LINEN
LO	LOBBY
LT	LIGHT
MA	MACHINE
ME	MECHANICAL
MT	MOTOR
PA	PANTRY
PE	PERFORMING ARTS
PH	PHOTOGRAPHY
PL	PLANT
PO	POOL
PR	PRINTING
PT	PT
RE	RECREATION
RI	RESTAURANT
RO	ROOM
ST	STAIR
TE	TELEPHONE
TR	TRAIN
TV	TELEVISION
WC	WATER CLOSET
WH	WATER
WI	WIRE
WO	WOOD
YD	YARD

NOTE:-

ELECTRICAL SYMBOLS ARE SHOWN IN ROOMS NOT SHOWN

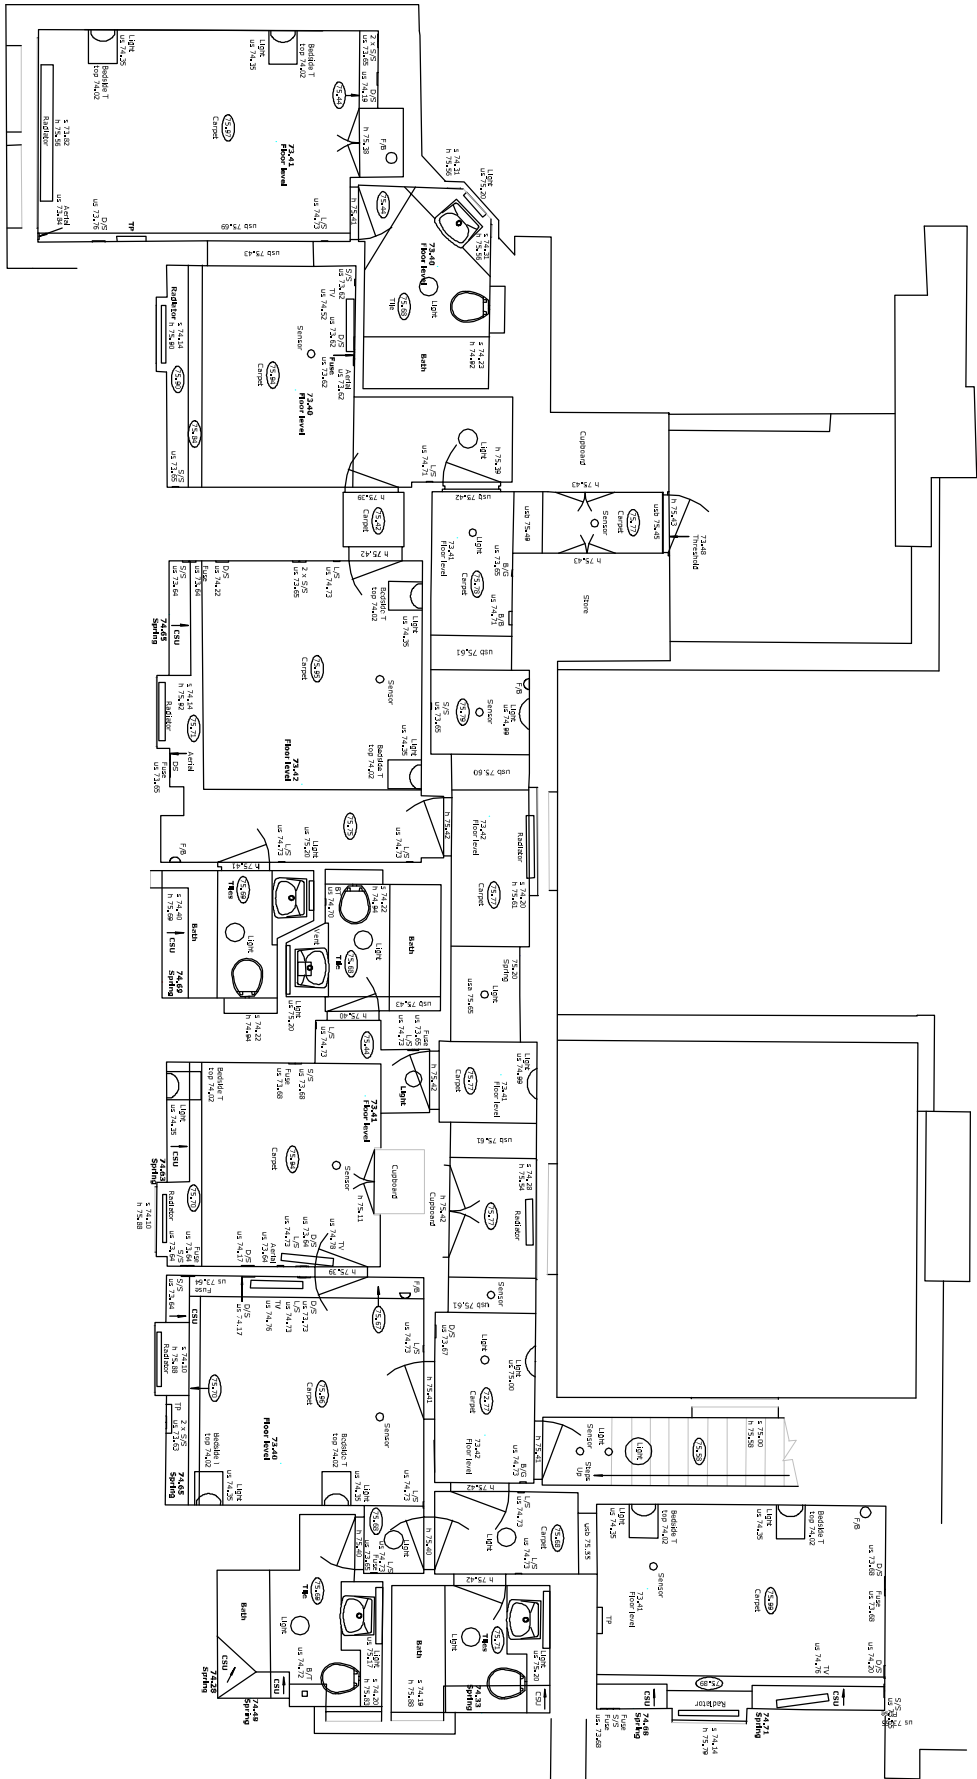

Tender

BLOOMSBURY PARK HOTEL
SOUTHAMPTON ROW, LONDON
SEVENTH FLOOR
AS EXISTING

