

GENERAL NOTES


© This drawing remains the copyright of Unwin Jones Partnership. DO NOT SCALE from this drawing. If in doubt ask. If you have received this drawing electronically in PDF format it may not be to the correct scale when printed, and is not to be used for measurement purposes.

- NOTES
1. THIS PLAN IS RELATED TO FLOOR LEVEL ON GROUND FLOOR
 2. LEVEL ASSUMED AS SHOWN
 3. SLOPE HAS BEEN CARRIED OUT TO AN ACCURACY CORRESPONDING WITH A 1:50 SCALE DRAWING.

NOTES:-

IN ROOMS NOT SHOWN

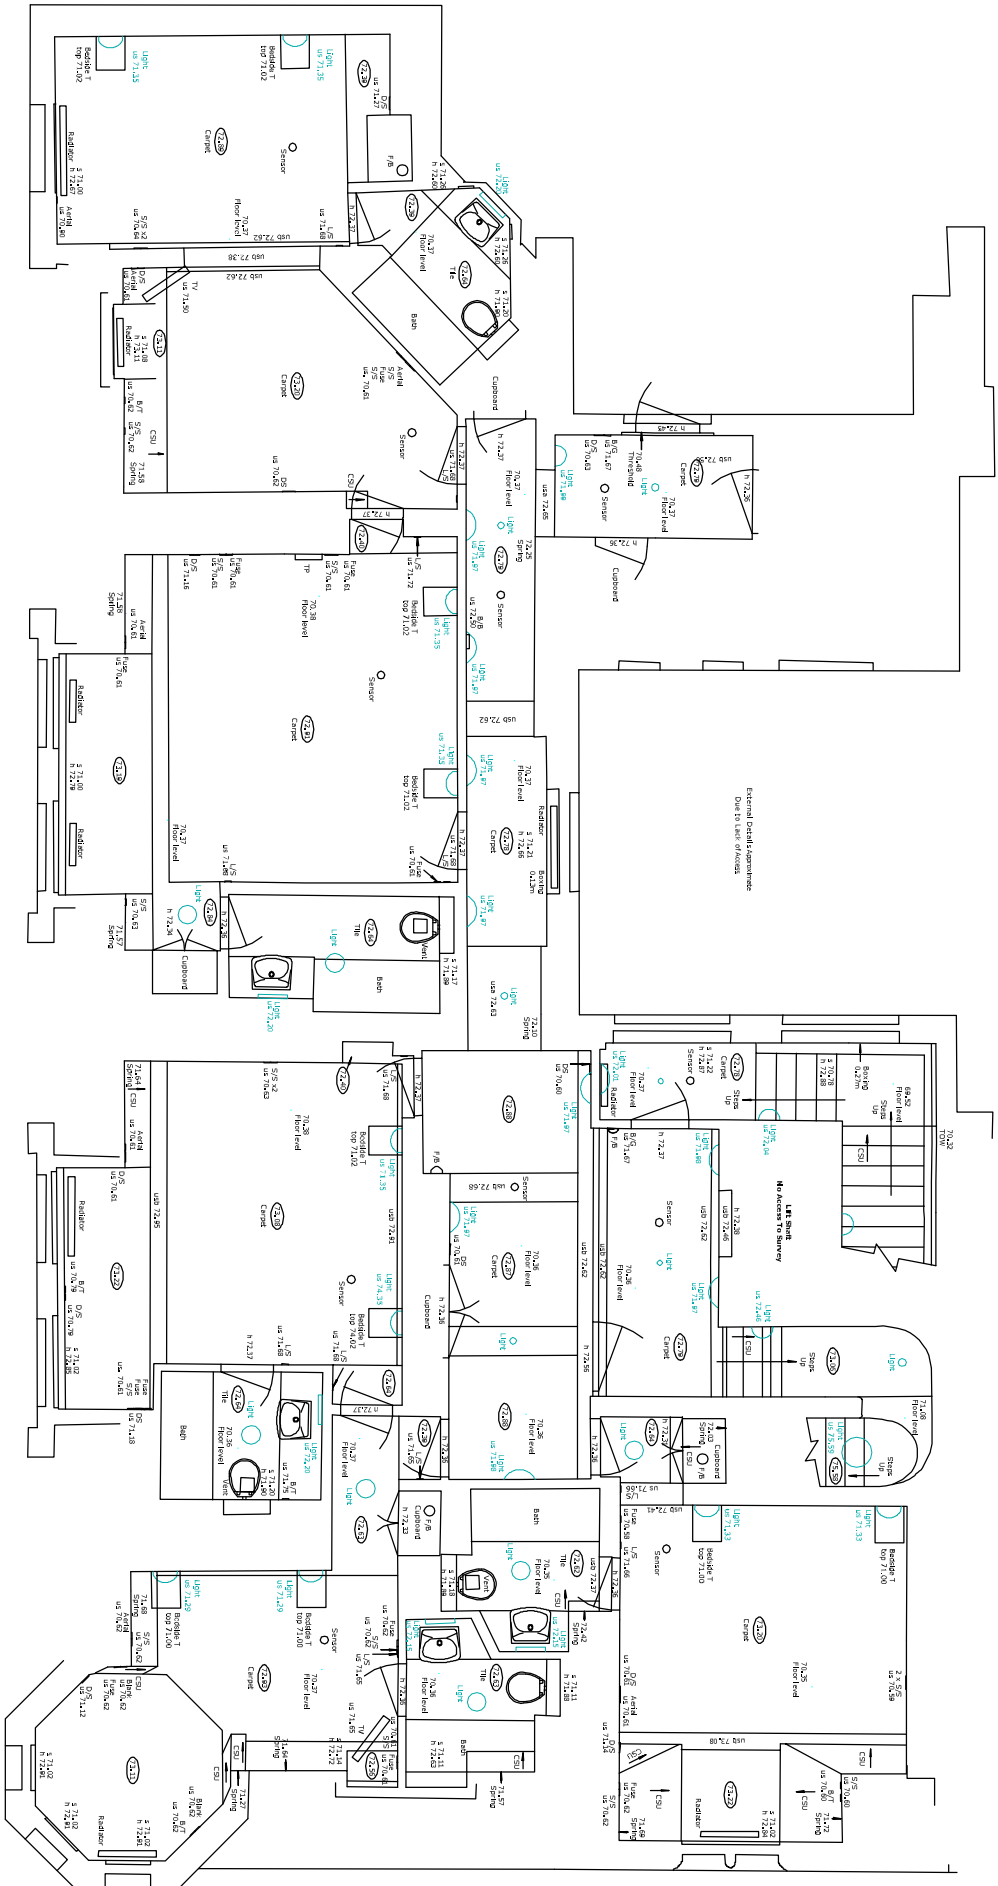

BLOOMSBURY PARK HOTEL
SOUTHAMPTON ROW, LONDON

SIXTH FLOOR
AS EXISTING

