


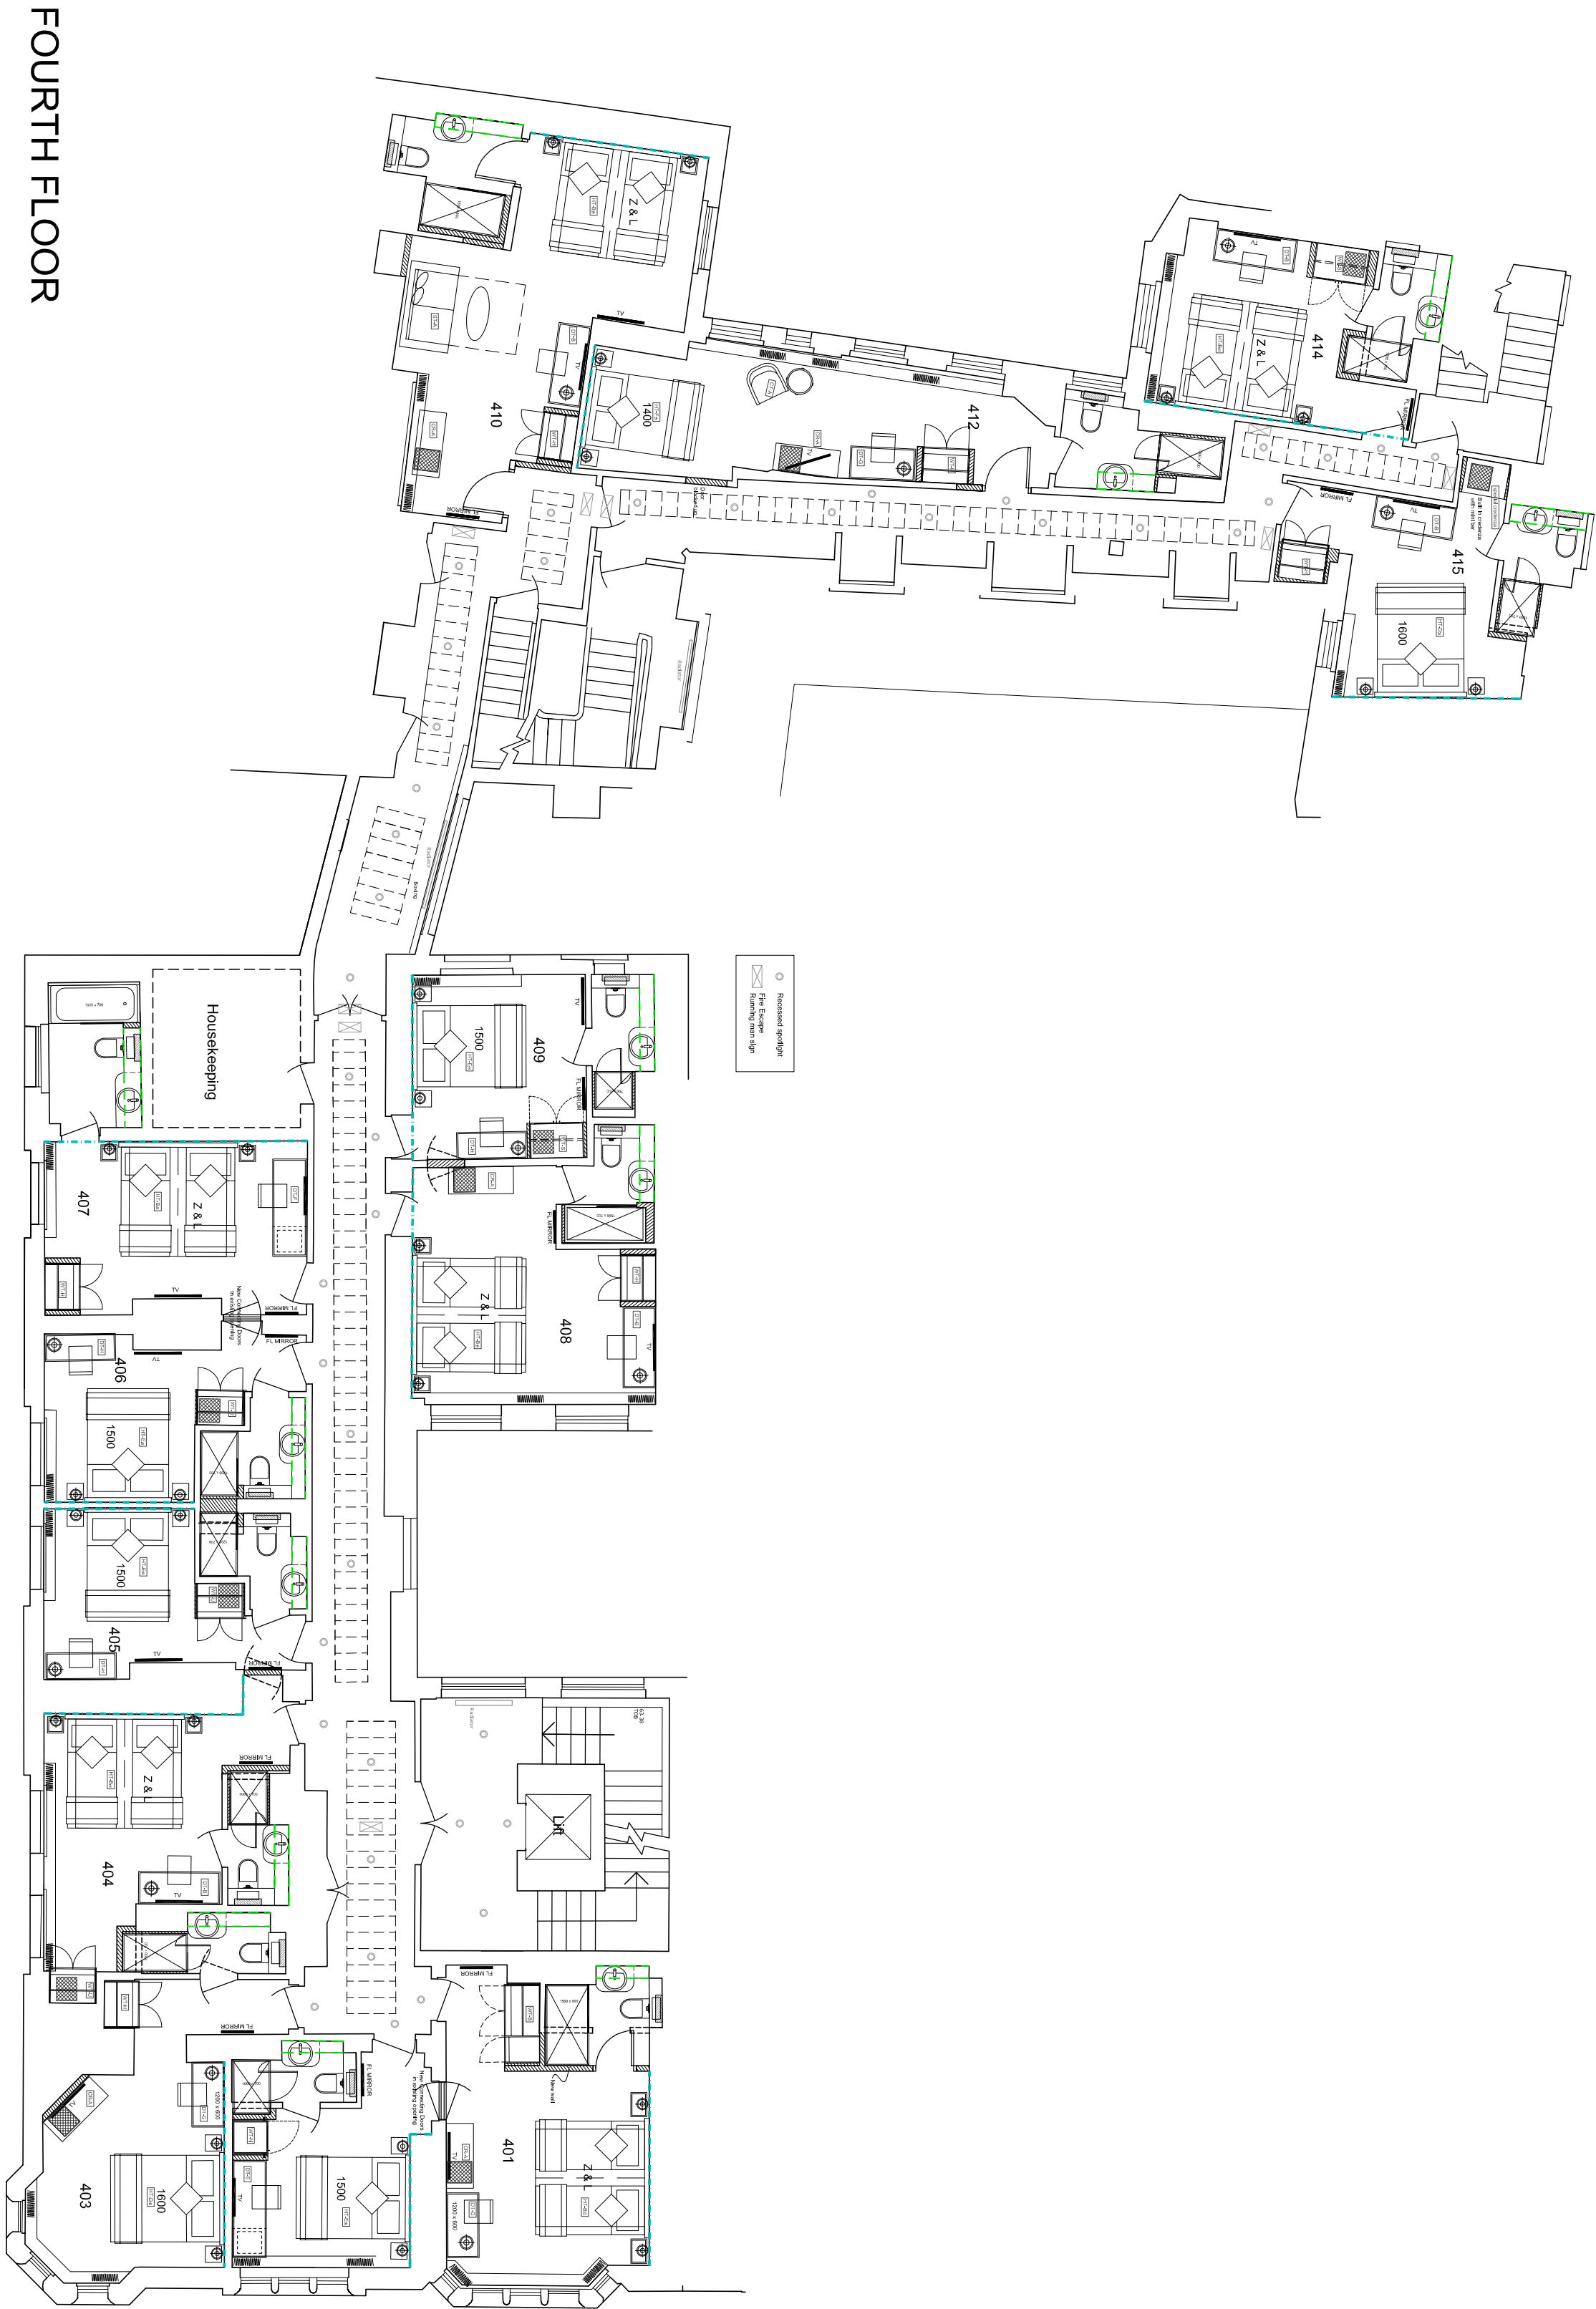

Tender

BLOOMSBURY PARK
BEDROOM REFURBISHMENT

ROOM LAYOUTS AS PROPOSED
Overall Fourth Floor Plan