


**EXISTING LAYOUT
SECTION A-A**

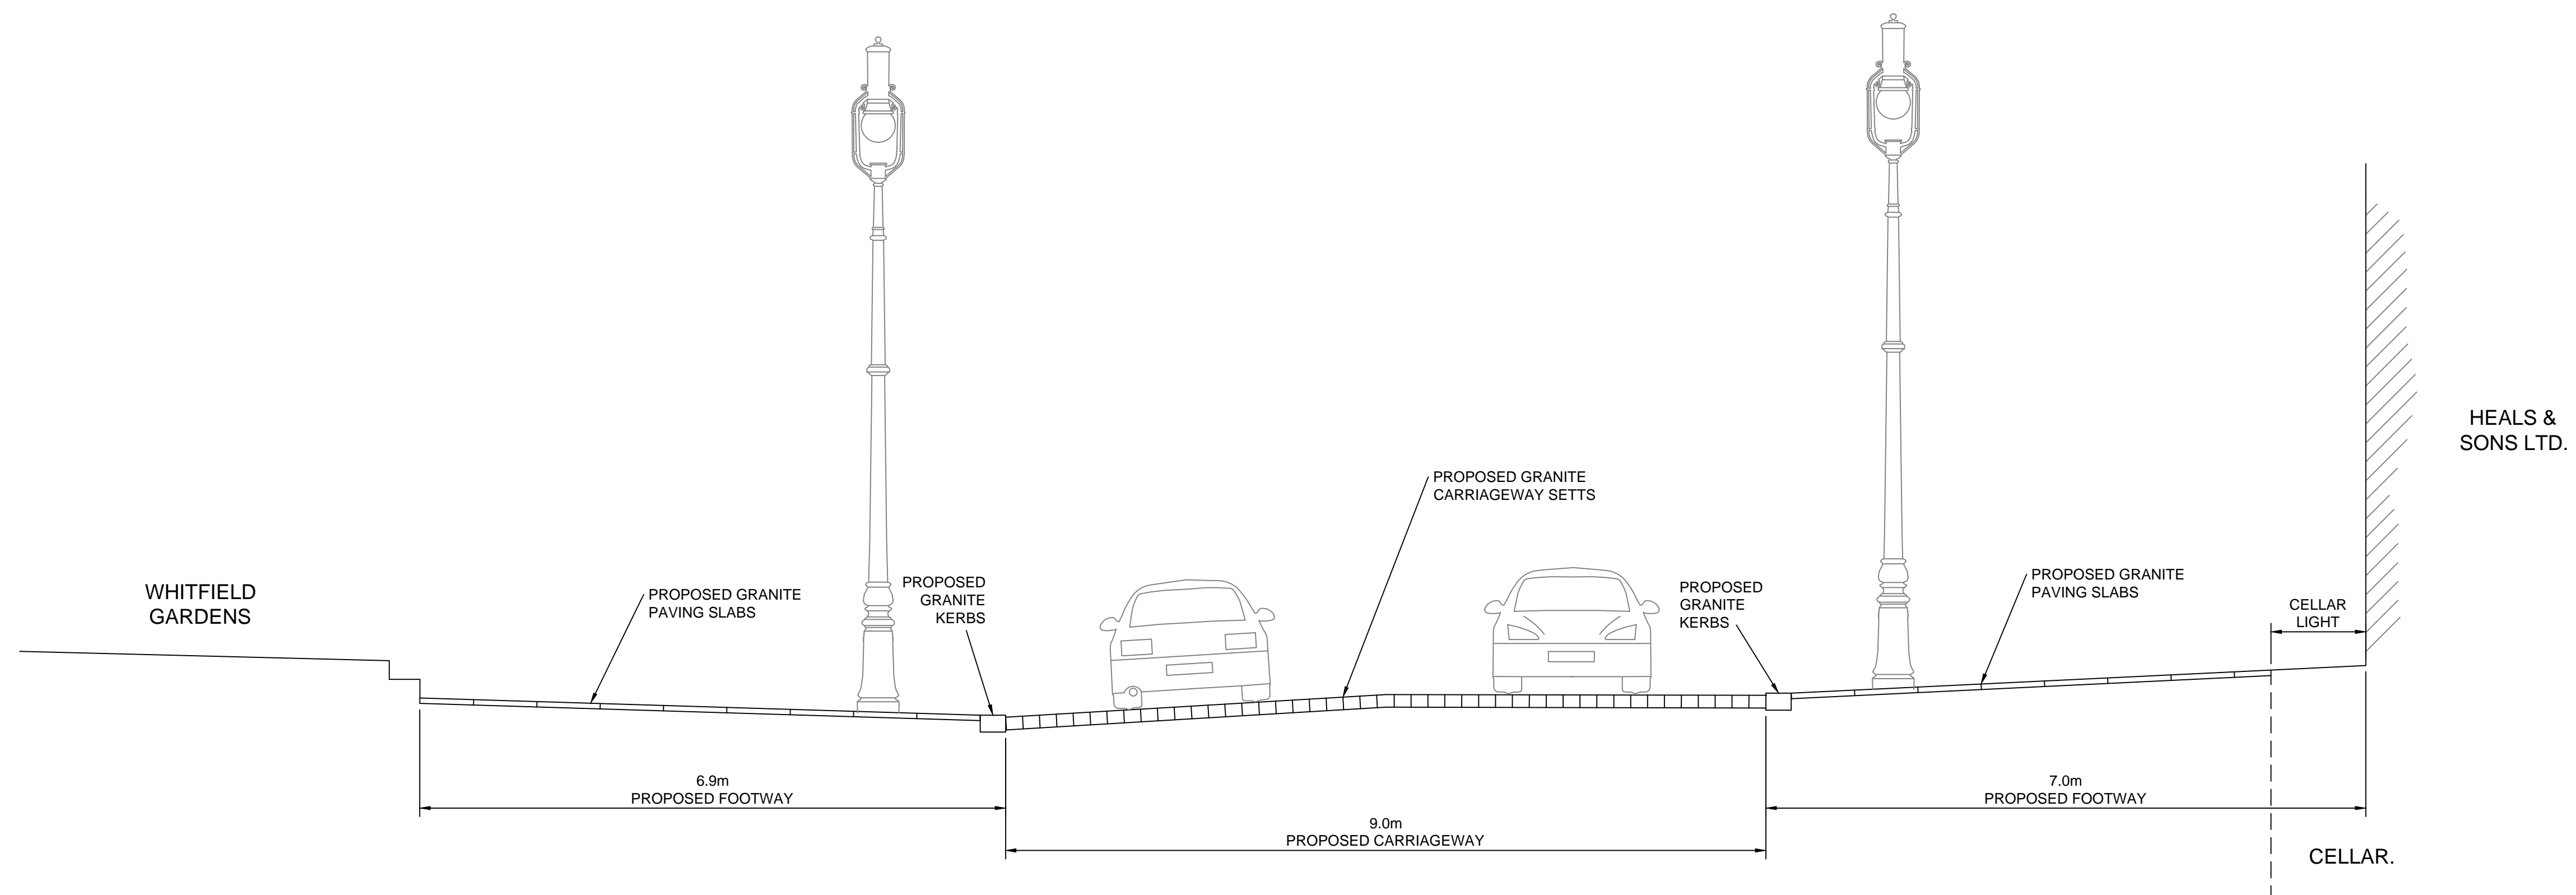

**PROPOSED LAYOUT
(OUT OF RESTRICTED HOURS)
SECTION A-A**

WEST END PROJECT

TYPICAL PROPOSED AND EXISTING
CROSS SECTIONS AT
WHITFIELD GARDENS, TOTTENHAM COURT ROAD
SCALE 1:50