


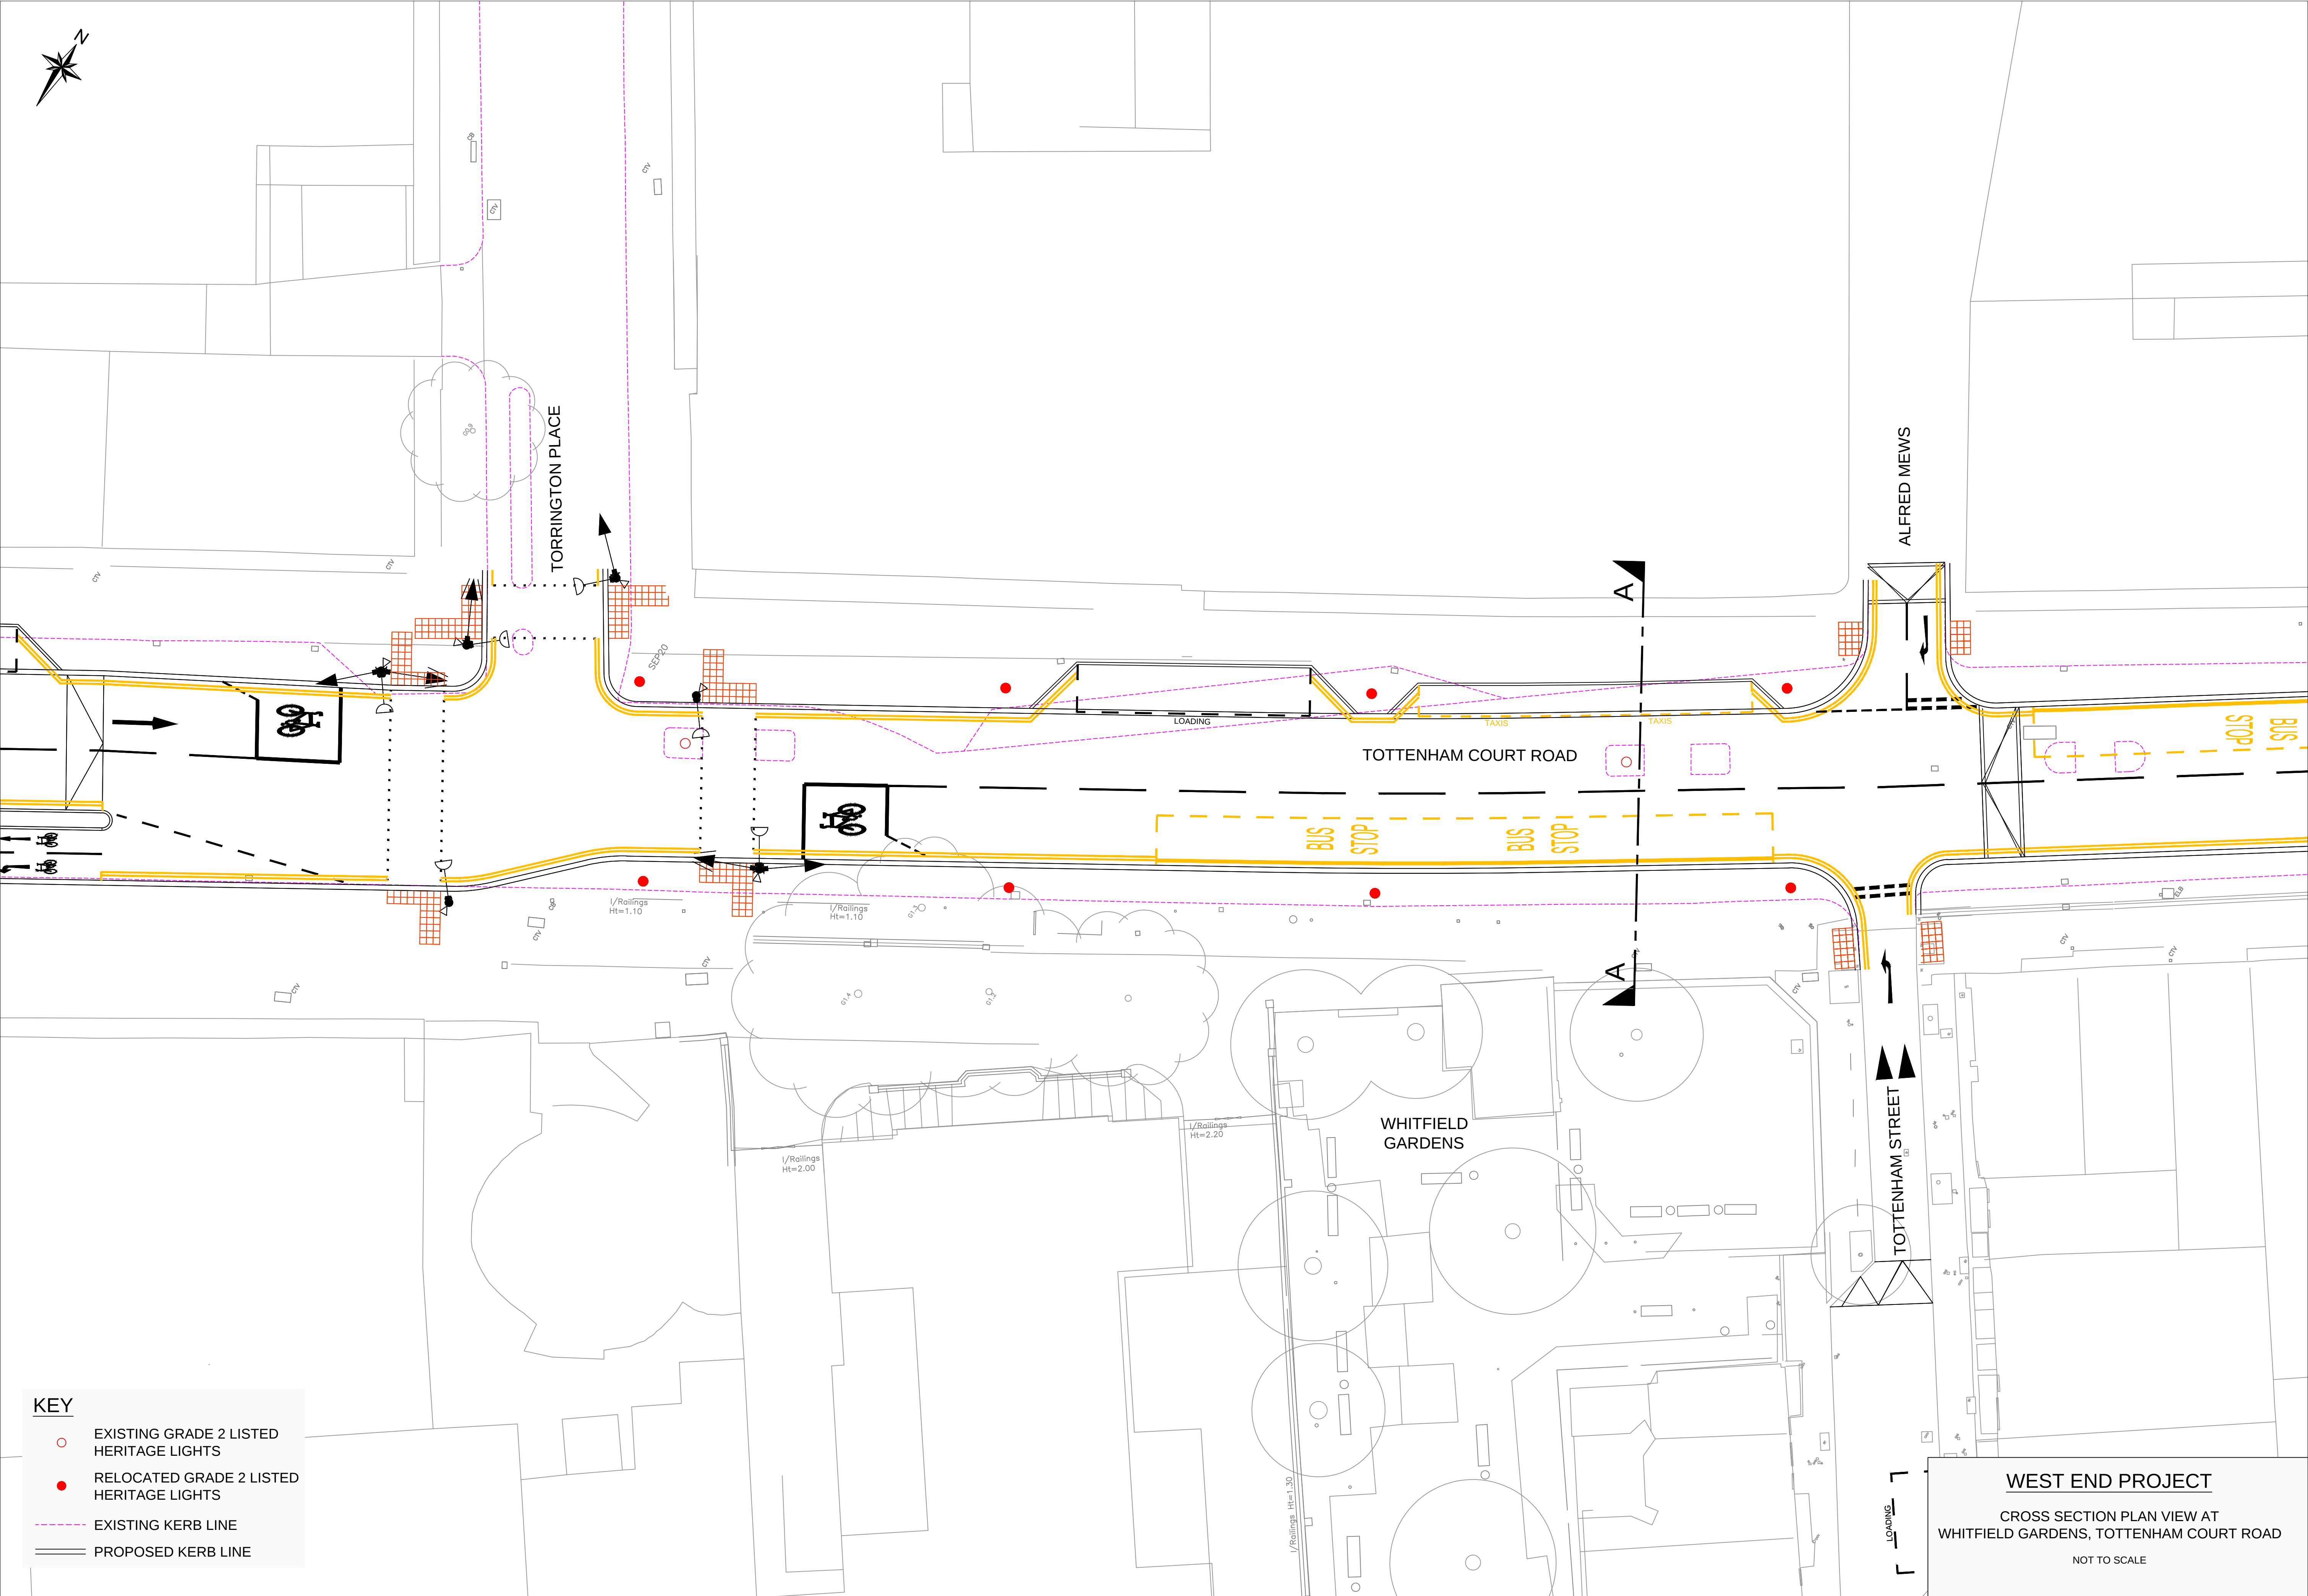

KEY

- EXISTING GRADE 2 LISTED HERITAGE LIGHTS
- RELOCATED GRADE 2 LISTED HERITAGE LIGHTS
- - - EXISTING KERB LINE
- == PROPOSED KERB LINE

WEST END PROJECT

CROSS SECTION PLAN VIEW AT
WHITFIELD GARDENS, TOTTENHAM COURT ROAD

NOT TO SCALE