





00 GROUND FLOOR


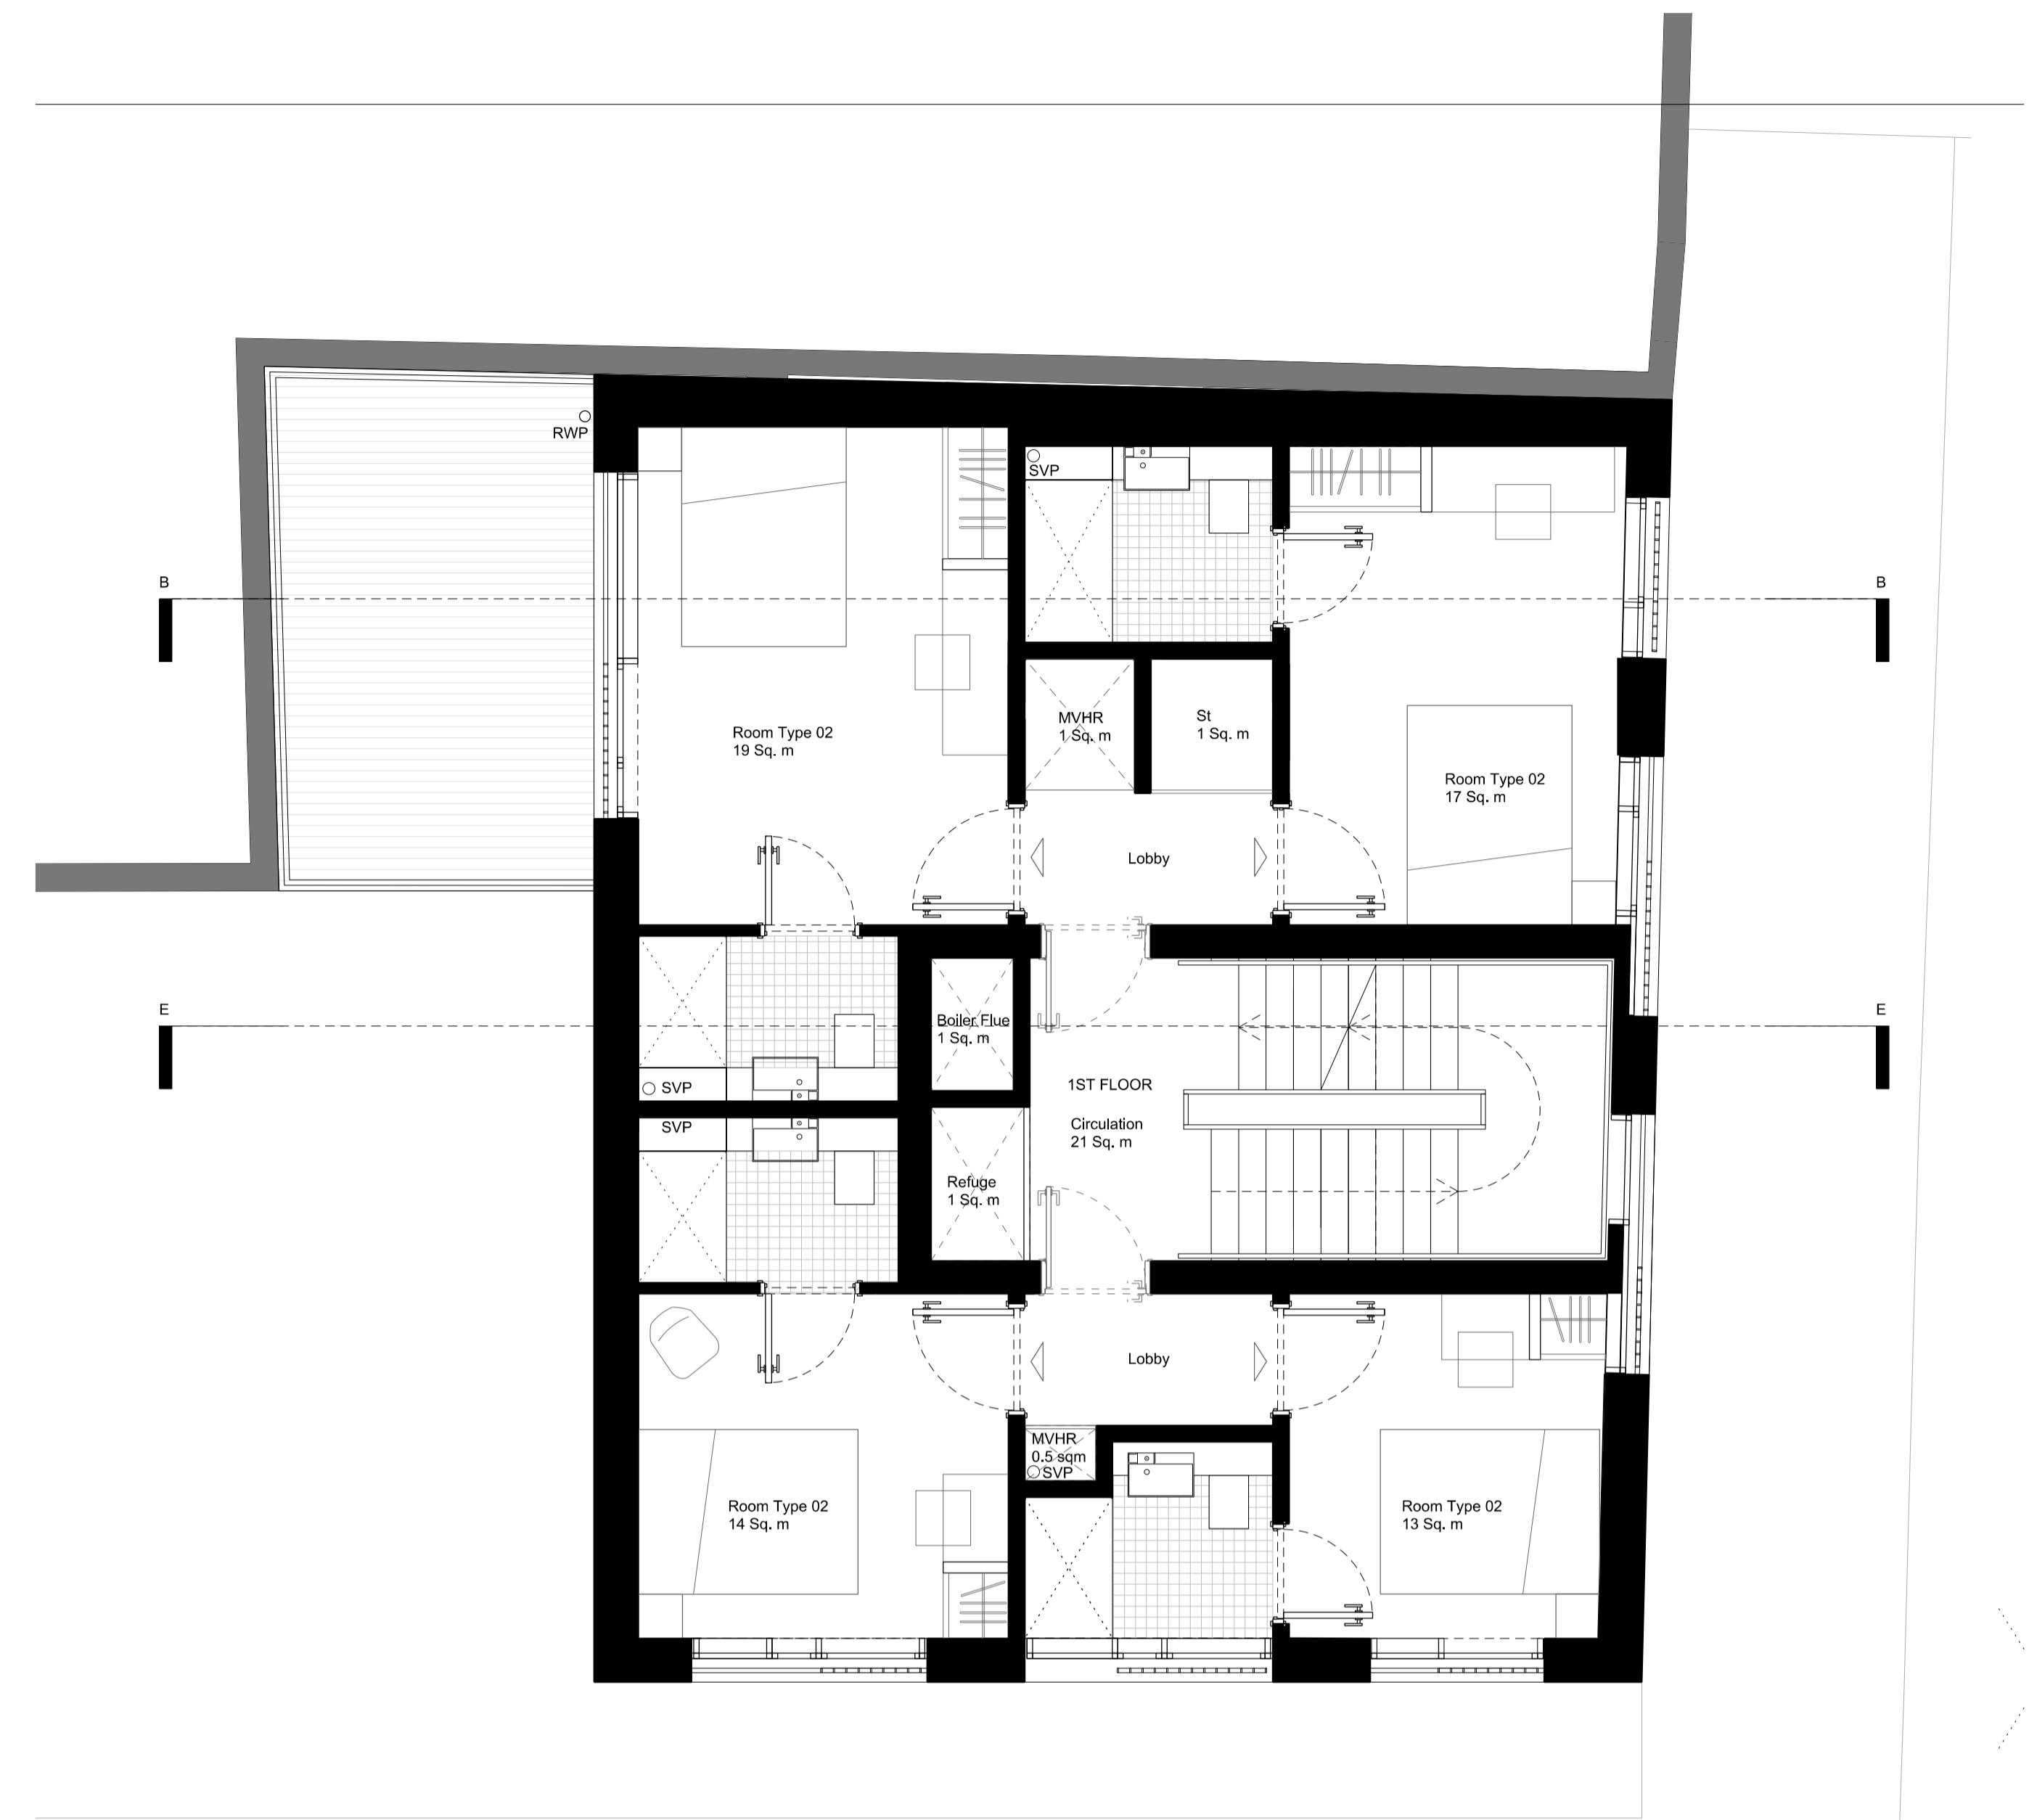


01 FIRST FLOOR

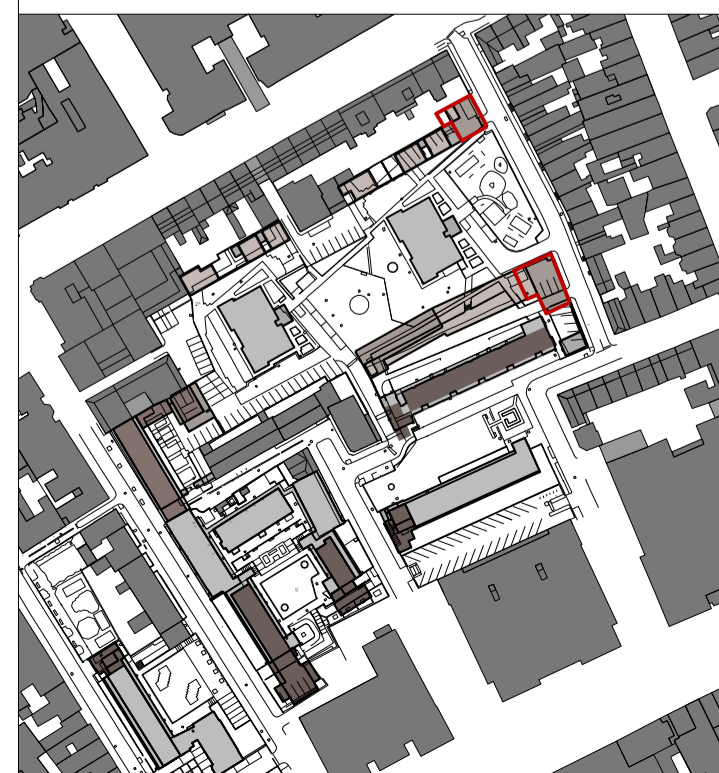

INTERNAL SPACE	NIA	Total NIA	87.5 sqm
Room Type 01-single	—	Total GIA	92 sqm
Room Type 02-double	27 sqm	Total GEA	114 sqm
Room Type 03-family	—	Misc	
Room Type 04-accessible	—	External Amenity	13 sqm
Communal Areas	30 sqm		
BOH/ Services	13.5 sqm		
Circulation	17 sqm		

INTERNAL SPACE	NIA	Total NIA	88.5 sqm
Room Type 01-single	—	Total GIA	97 sqm
Room Type 02-double	64 sqm	Total GEA	114 sqm
Room Type 03-family	—	Misc	
Room Type 04-accessible	—	External Amenity	—
Communal Areas	—		
BOH/ Services	4.5 sqm		
Circulation	21 sqm		

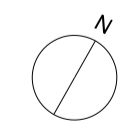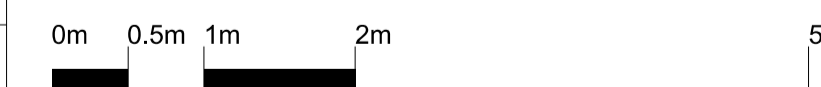

REVISION	DATE	AMENDMENT
A	16/02	Refuse space updated

—DO NOT SCALE FROM THIS DRAWING
 —ALL DIMENSIONS TO BE CHECKED ON SITE BY THE CONTRACTOR
 —AND SUCH DIMENSIONS TO BE HIS RESPONSIBILITY
 —REPORT ALL DRAWING ERRORS AND OMISSIONS TO THE ARCHITECT
 —ALL DIMENSIONS IN MILLIMETERS UNLESS NOTED OTHERWISE
 —# IN DOUBT ASK CONTRACT ADMINISTRATOR

DUGGAN MORRIS ARCHITECTS
 Duggan Morris Architects Ltd
 Unit 7, 16-24 Underwood street, London, N1 7JQ
 Telephone 020 7586 7440
 www.dugganmorrisc Architects.com

job title
 TYBALDS ESTATE REGENERATION
 drawing title
 MEWS BOOKEND GROUND & FIRST FLOOR
 status
 PLANNING

job no	source	zone	element	drawing no.	revision
A186	A	Z1	(02)	235	A