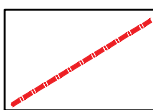
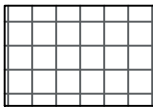


 
Hard Landscape Legend

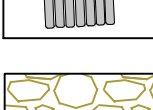
- 

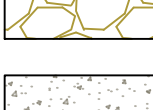
Proposed site boundary
- 

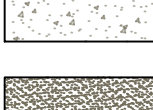
Proposed Conservation Granite Aggregate Setts, colour charcoal, 100x100mm, as supplied by Marshalls, or similar
- 

Proposed Keyblok paving 200x100x60mm, colour Charcoal, laid flexible butt jointed, as supplied by Marshalls, or similar
- 


Existing flag paving to be retained. New reinforced grey concrete block flag paving 450x600x63mm to be laid alongside existing paving as required to complete footpath. To be laid butt jointed with concrete base at 150mm staggered bond as supplied by Marshalls
- 

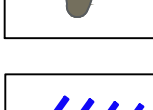
Re-used granite kerbs 300mm wide
- 

Proposed Breedon gravel to be laid to supplier specification as supplied by Breedon-special-aggregates.co.uk
- 

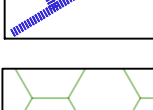
Existing bitmac surfacing to adjoin 30mm depth (6mm agg) dense bitumen macadam surface
- 

Proposed in-situ poured and brushed concrete with 100mm smooth edge finish, at 100mm depth, mix to be specified my engineer
- 

Proposed concrete benches with wooden slats (BELLITALIA DEMETRA) supplied by Marshalls
- 


Proposed play boulders set within gravelled area
- 

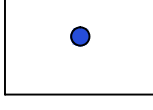
Proposed visitor Sheffield cycle stands, galvanised as supplied by Broxap or similar
- 

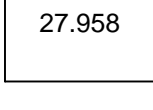
Proposed 1.1m high metal railings and gate as supplied by Jacksons or similar
- 

Proposed area to be 38mm Pre-Grown Golpla Grass Paver to be laid to suppliers specification as supplied by geosyn.co.uk
- 

Proposed topsoil within timber planters
- 


Proposed pre-cast bespoke concrete planters, 1.2m high. Free draining into ground to avoid need for additional drainage
- 

Proposed water butt
- 

27.958
Levels
- 

Proposed surface edging to be level laid with a single row of granite conservation aggregate setts in charcoal, to be 100 x 100mm as supplied from Marshalls or similar
- 

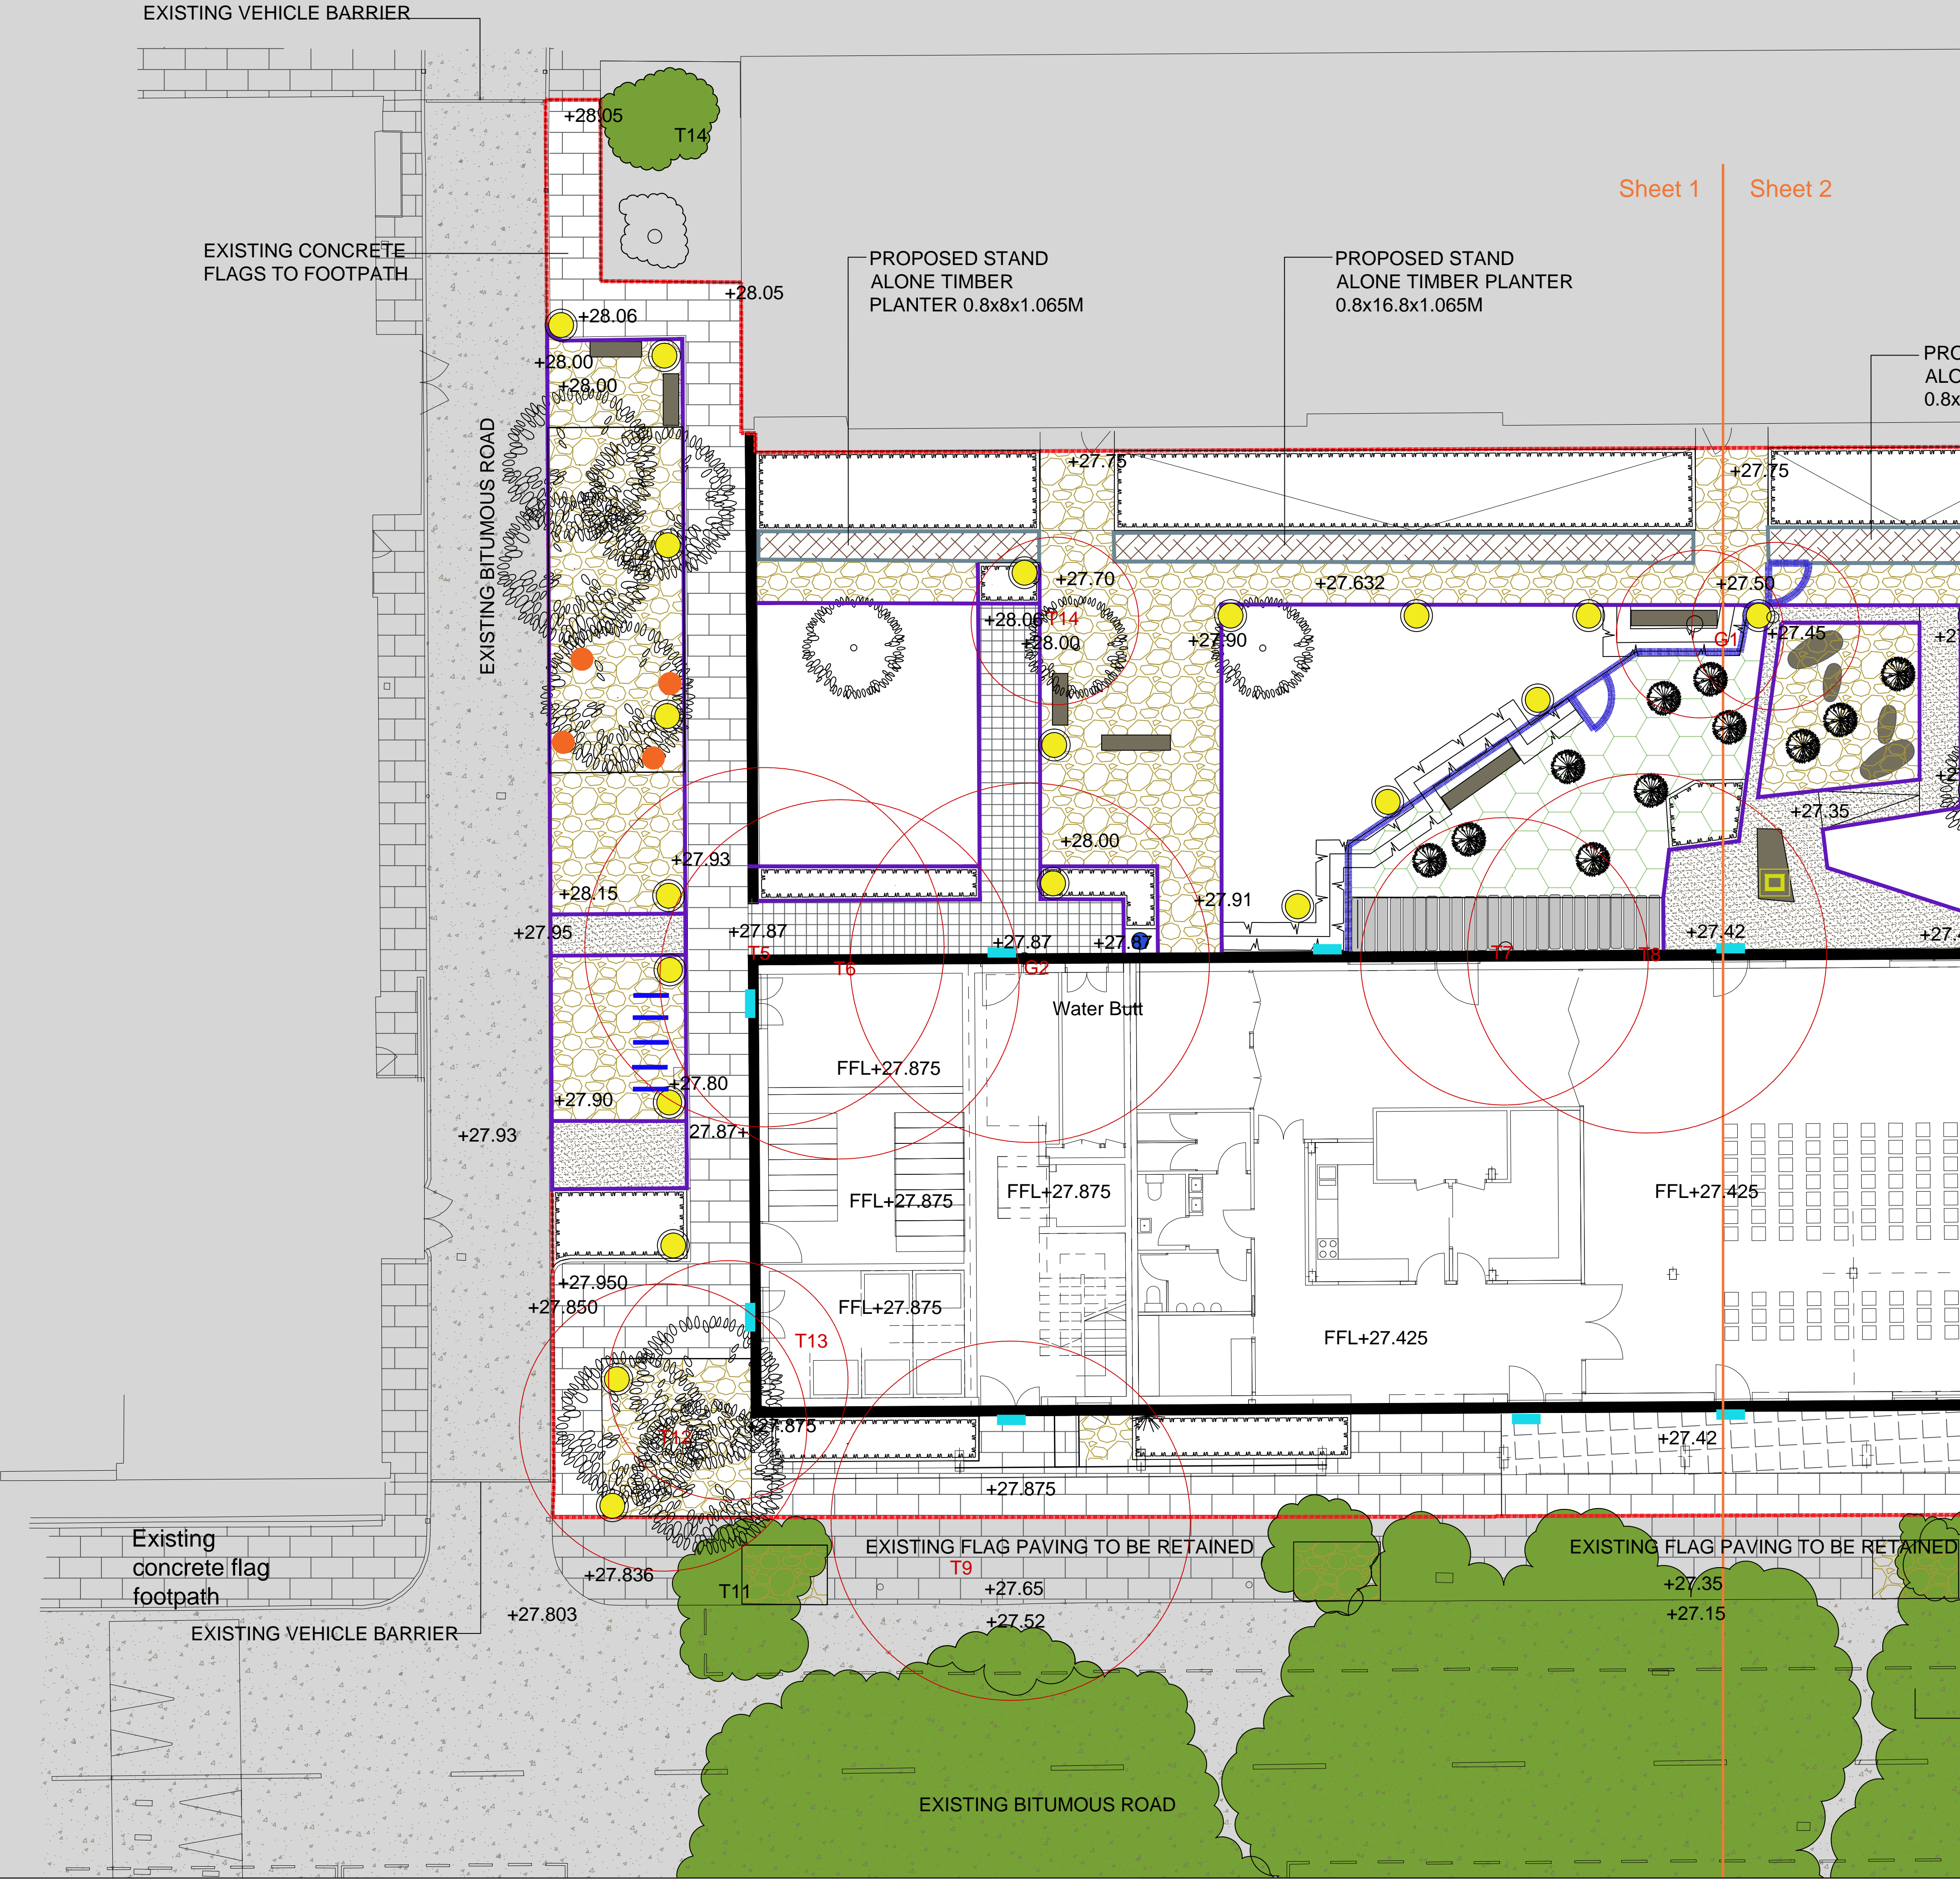
Proposed locations for exterior lighting, to be Kirium Mini 1 as supplied by DW Windsor or similar. To be coordinated with an M & E consultant
- 

Proposed locations for exterior lighting, to be Kirium Mini 1 as supplied by DW Windsor or similar. To be coordinated with an M & E consultant
- 


Proposed locations for exterior lighting, to be Aventis eyelid as supplied by DW Windsor or similar. To be coordinated with an M & E consultant
- 


Proposed locations for exterior lighting, to be Pharola Bollard as supplied by DW Windsor or similar. To be coordinated with an M & E consultant
- 


Proposed locations for exterior lighting, to be Cassia 2 as supplied by DW Windsor or similar. To be coordinated with an M & E consultant




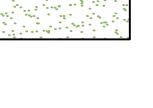
Soft Landscape Legend

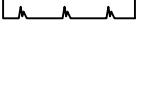
- 

Existing trees to be retained and protected during construction
- 

Proposed tree planting within soft landscape. See detail on Sheet 3
- 

Proposed conifer planting. See detail on Sheet 3
- 

Proposed mixed planting to receive 75mm bark mulch after planting operations
- 

Proposed grass areas to receive good quality amenity grass turves laid in line with good horticultural practices
- 

Proposed hedge planting to be planted in a double staggered row 300mm apart and at 500mm centres in each row. To be maintained at 1m height

Rev	Date	Details	Drawn
E	09.05.16	Amend planter details	JS
D	15.04.16	Client comments	JS
C	11.03.16	Replacement for T9	JS
B	22.02.16	Update for VE	JS
A	07.01.16	Changes to Arb. information	JNT

ACD
ENVIRONMENTAL

Ecology
Archaeology
Arboriculture
Landscape Architecture

ACD at these offices:
Rodbourne Rail Business Centre, Grange Lane,
Malmesbury, SN16 0ES
Tel: 01666 825646

Courtyard House, Mill Lane, Godalming, GU7 1EY
Tel: 01483 425714

Suite 6, Crescent House, Yonge Close, Eastleigh, SO50 9SX
Tel: 02382 026 300
email: mail@acdenv.co.uk
www.acdenvironmental.co.uk

Lovell Partnerships Limited

scheme: Regent's Park Estates
Robert Street
client: Lovell Partnerships Ltd
drawing: Hard Landscape Proposals
date: September 2015
scale: 1:100@A1
drawing no: LOV20032-12E Sheet1 of 2
drawn: JNT checked: JS

Copyright of ACD Environmental Ltd. All rights described in Chapter IV of the Copyright, Designs and Patents Act 1988 have been generally asserted: 2011. Copyright of this plan remains with ACD until all fees have been paid in full.