
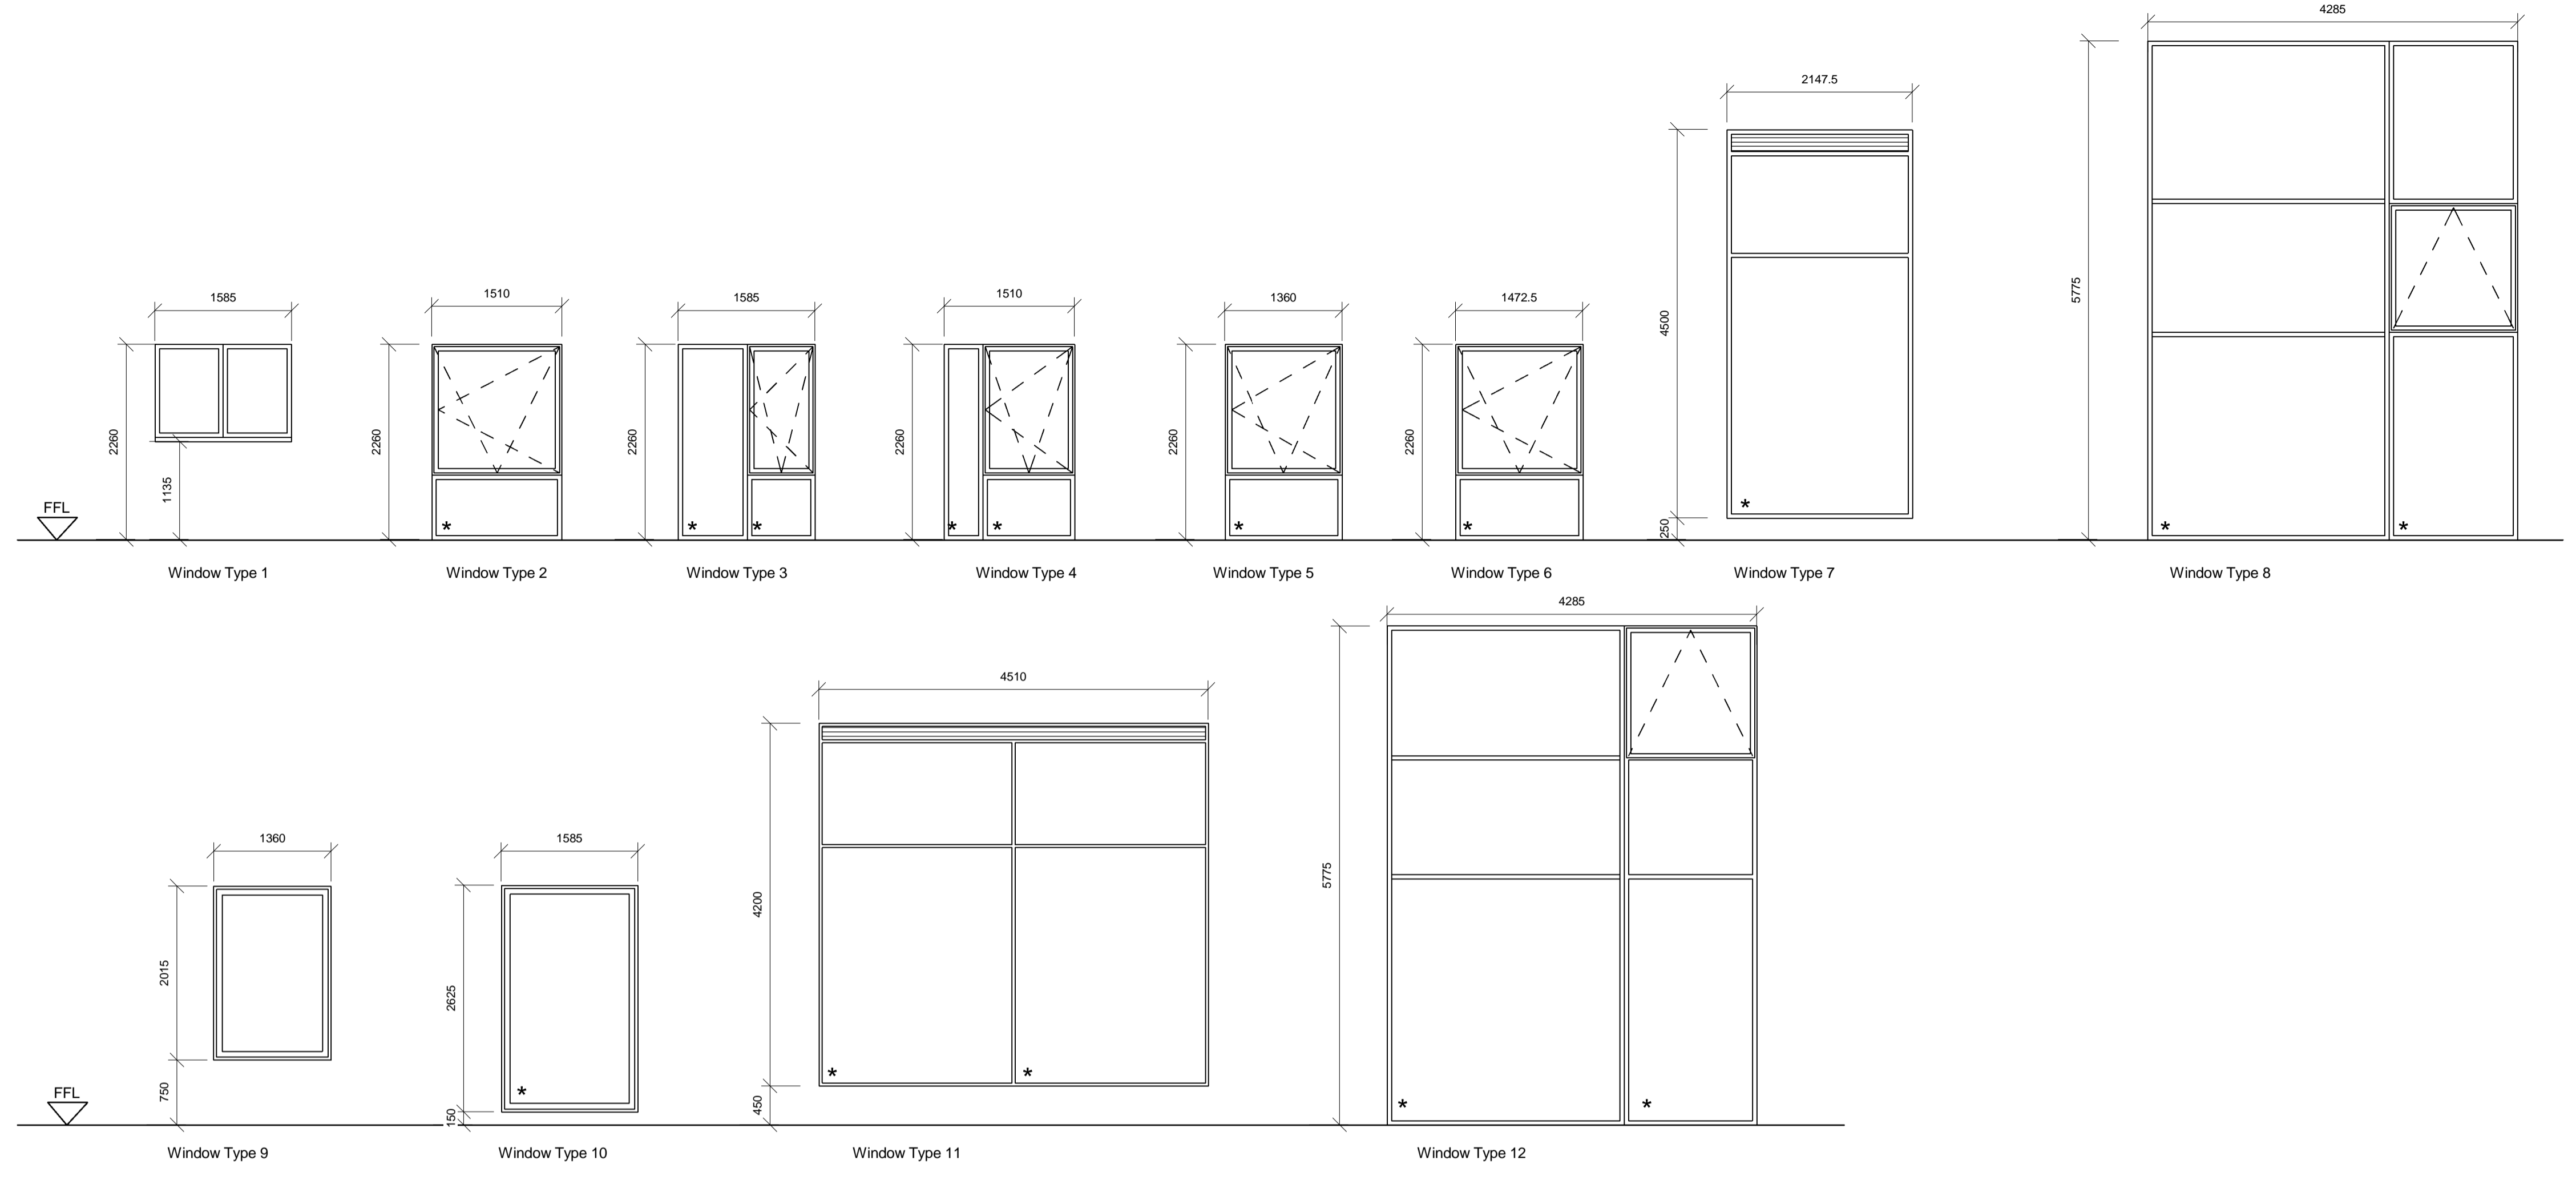
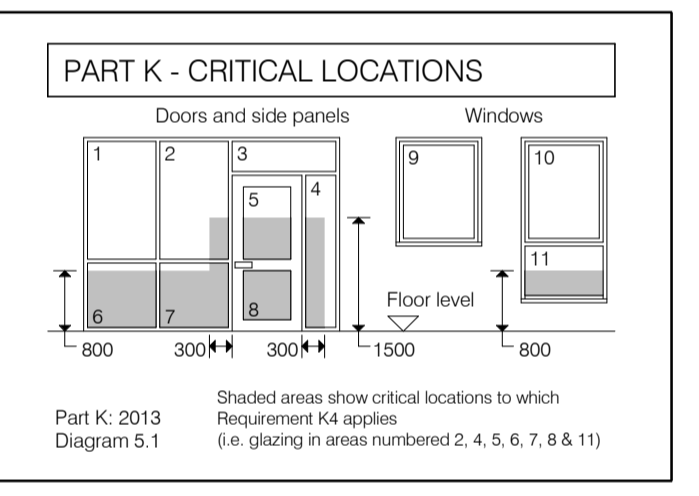
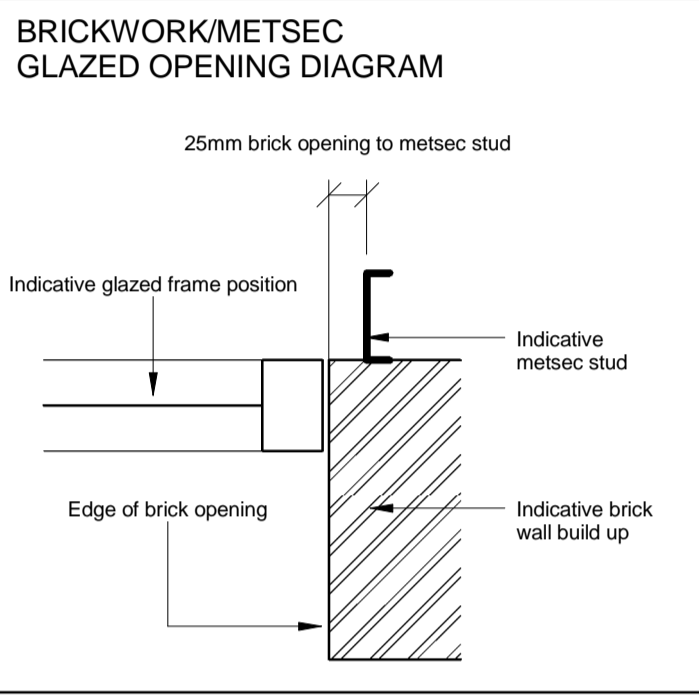


All dimensions to be verified on site by Main Contractor before the start of any shop drawings or work whatsoever either on their own behalf or that of sub-contractors.
 Report any discrepancies to the Contract Administrator at once.
 This drawing is to be read with all relevant Architect's and Engineer's drawings and other relevant information.
 © Ingleton Wood LLP

LEGEND: DO NOT SCALE

GENERAL NOTES
 - See detail drawing series 35.171 for window head/jamb and sill details.
 - Structural opening width and heights indicated in schedule are brick dimensioned openings.

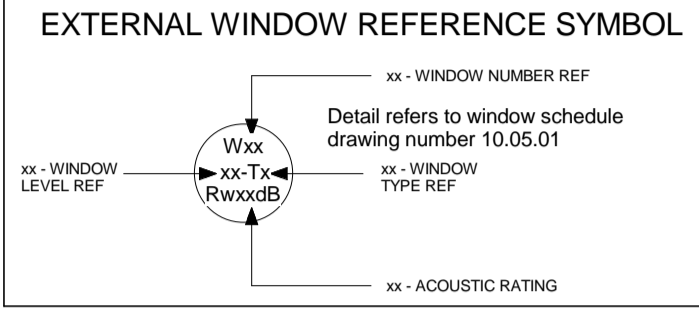

Window Type Legend * Refer to notes on Part K
 1 : 50

External Window Schedule							
Window No.	Window Type	Level	SO Width	SO Height	Window Frame Material	Security	AcousticRating
Level 00							
01	7	Level 00	2147.5	4500	PPC Green Brown (RAL 8000)	PAS24	N/A
02	7	Level 00	2147.5	4500	PPC Green Brown (RAL 8000)	PAS24	Rw32dB
03	11	Level 00	4510	4200	PPC Green Brown (RAL 8000)	PAS24	N/A
Level U0							
01	9	Level U0	1360	2015	PPC Green Brown (RAL 8000)	PAS24	Rw32dB
02	10	Level U0	1585	2525	PPC Green Brown (RAL 8000)	PAS24	N/A
03	9	Level U0	1360	2015	PPC Green Brown (RAL 8000)	PAS24	Rw32dB
04	9	Level U0	1360	2015	PPC Green Brown (RAL 8000)	PAS24	Rw32dB
Level 01							
01	5	Level 01	1360	2260	PPC Green Brown (RAL 8000)		Rw32dB
02	12	Level 01	4285	5775	PPC Green Brown (RAL 8000)		Rw32dB
03	5	Level 01	1360	2260	PPC Green Brown (RAL 8000)		Rw32dB
04	1	Level 01	1585	1125	PPC Green Brown (RAL 8000)		Rw32dB
05	4	Level 01	1510	2260	PPC Green Brown (RAL 8000)		Rw32dB
06	2	Level 01	1510	2260	PPC Green Brown (RAL 8000)		Rw32dB
07	4	Level 01	1510	2260	PPC Green Brown (RAL 8000)		Rw32dB
08	2	Level 01	1510	2260	PPC Green Brown (RAL 8000)		Rw32dB
09	3	Level 01	1585	2260	PPC Green Brown (RAL 8000)		Rw32dB
10	2	Level 01	1510	2260	PPC Green Brown (RAL 8000)		Rw32dB
11	4	Level 01	1510	2260	PPC Green Brown (RAL 8000)		Rw32dB
12	4	Level 01	1510	2260	PPC Green Brown (RAL 8000)		Rw32dB
13	2	Level 01	1510	2260	PPC Green Brown (RAL 8000)		Rw32dB
14	1	Level 01	1585	1125	PPC Green Brown (RAL 8000)		Rw32dB
15	6	Level 01	1472.5	2260	PPC Green Brown (RAL 8000)		Rw32dB
16	2	Level 01	1510	2260	PPC Green Brown (RAL 8000)		Rw32dB
17	4	Level 01	1510	2260	PPC Green Brown (RAL 8000)		Rw32dB
18	6	Level 01	1472.5	2260	PPC Green Brown (RAL 8000)		Rw32dB
19	1	Level 01	1585	1125	PPC Green Brown (RAL 8000)		Rw32dB
Level 02							
01	5	Level 02	1360	2260	PPC Green Brown (RAL 8000)		Rw32dB
03	1	Level 02	1360	2260	PPC Green Brown (RAL 8000)		Rw32dB
04	5	Level 02	1585	1125	PPC Green Brown (RAL 8000)		Rw32dB
05	4	Level 02	1510	2260	PPC Green Brown (RAL 8000)		Rw32dB
06	2	Level 02	1510	2260	PPC Green Brown (RAL 8000)		Rw32dB
07	4	Level 02	1510	2260	PPC Green Brown (RAL 8000)		Rw32dB
08	2	Level 02	1510	2260	PPC Green Brown (RAL 8000)		Rw32dB
09	5	Level 02	1360	2260	PPC Green Brown (RAL 8000)		Rw32dB
10	2	Level 02	1510	2260	PPC Green Brown (RAL 8000)		Rw32dB
11	4	Level 02	1510	2260	PPC Green Brown (RAL 8000)		Rw32dB
12	4	Level 02	1510	2260	PPC Green Brown (RAL 8000)		Rw32dB
13	2	Level 02	1510	2260	PPC Green Brown (RAL 8000)		Rw32dB
14	5	Level 02	1360	2260	PPC Green Brown (RAL 8000)		Rw32dB
15	6	Level 02	1472.5	2260	PPC Green Brown (RAL 8000)		Rw32dB
16	2	Level 02	1510	2260	PPC Green Brown (RAL 8000)		Rw32dB
17	4	Level 02	1510	2260	PPC Green Brown (RAL 8000)		Rw32dB
18	6	Level 02	1472.5	2260	PPC Green Brown (RAL 8000)		Rw32dB
19	1	Level 02	1585	1125	PPC Green Brown (RAL 8000)		Rw32dB
Level 03							
01	5	Level 03	1360	2260	PPC Green Brown (RAL 8000)		Rw32dB
02	8	Level 03	4285	5775	PPC Green Brown (RAL 8000)		Rw32dB
03	5	Level 03	1360	2260	PPC Green Brown (RAL 8000)		Rw32dB
04	1	Level 03	1585	1125	PPC Green Brown (RAL 8000)		Rw32dB
05	4	Level 03	1510	2260	PPC Green Brown (RAL 8000)		Rw32dB
06	2	Level 03	1510	2260	PPC Green Brown (RAL 8000)		Rw32dB
07	4	Level 03	1510	2260	PPC Green Brown (RAL 8000)		Rw32dB
08	2	Level 03	1510	2260	PPC Green Brown (RAL 8000)		Rw32dB
09	3	Level 03	1585	2260	PPC Green Brown (RAL 8000)		Rw32dB
10	2	Level 03	1510	2260	PPC Green Brown (RAL 8000)		Rw32dB
11	4	Level 03	1510	2260	PPC Green Brown (RAL 8000)		Rw32dB
12	4	Level 03	1510	2260	PPC Green Brown (RAL 8000)		Rw32dB
13	2	Level 03	1510	2260	PPC Green Brown (RAL 8000)		Rw32dB
14	1	Level 03	1585	1125	PPC Green Brown (RAL 8000)		Rw32dB
15	6	Level 03	1472.5	2260	PPC Green Brown (RAL 8000)		Rw32dB
16	2	Level 03	1510	2260	PPC Green Brown (RAL 8000)		Rw32dB
17	4	Level 03	1510	2260	PPC Green Brown (RAL 8000)		Rw32dB
18	6	Level 03	1472.5	2260	PPC Green Brown (RAL 8000)		Rw32dB
19	1	Level 03	1585	1125	PPC Green Brown (RAL 8000)		Rw32dB

External Window Schedule							
Window No.	Window Type	Level	SO Width	SO Height	Window Frame Material	Security	AcousticRating
Level 04							
01	5	Level 04	1360	2260	PPC Green Brown (RAL 8000)		Rw28dB
03	5	Level 04	1360	2260	PPC Green Brown (RAL 8000)		Rw28dB
04	1	Level 04	1585	1125	PPC Green Brown (RAL 8000)		Rw28dB
05	4	Level 04	1510	2260	PPC Green Brown (RAL 8000)		Rw28dB
06	2	Level 04	1510	2260	PPC Green Brown (RAL 8000)		Rw28dB
07	4	Level 04	1510	2260	PPC Green Brown (RAL 8000)		Rw28dB
08	2	Level 04	1510	2260	PPC Green Brown (RAL 8000)		Rw28dB
09	5	Level 04	1360	2260	PPC Green Brown (RAL 8000)		Rw28dB
10	2	Level 04	1510	2260	PPC Green Brown (RAL 8000)		Rw28dB
11	4	Level 04	1510	2260	PPC Green Brown (RAL 8000)		Rw28dB
12	4	Level 04	1510	2260	PPC Green Brown (RAL 8000)		Rw28dB
14	5	Level 04	1360	2260	PPC Green Brown (RAL 8000)		Rw28dB
15	6	Level 04	1472.5	2260	PPC Green Brown (RAL 8000)		Rw28dB
16	2	Level 04	1510	2260	PPC Green Brown (RAL 8000)		Rw28dB
17	4	Level 04	1510	2260	PPC Green Brown (RAL 8000)		Rw28dB
18	6	Level 04	1472.5	2260	PPC Green Brown (RAL 8000)		Rw28dB
19	1	Level 04	1585	1125	PPC Green Brown (RAL 8000)		Rw28dB
Level 05							
01	5	Level 05	1360	2260	PPC Green Brown (RAL 8000)		Rw28dB
02	12	Level 05	4285	5775	PPC Green Brown (RAL 8000)		Rw28dB
03	5	Level 05	1360	2260	PPC Green Brown (RAL 8000)		Rw28dB
04	1	Level 05	1585	1125	PPC Green Brown (RAL 8000)		Rw28dB
05	4	Level 05	1510	2260	PPC Green Brown (RAL 8000)		Rw28dB
06	2	Level 05	1510	2260	PPC Green Brown (RAL 8000)		Rw28dB
07	4	Level 05	1510	2260	PPC Green Brown (RAL 8000)		Rw28dB
08	2	Level 05	1510	2260	PPC Green Brown (RAL 8000)		Rw28dB
09	3	Level 05	1585	2260	PPC Green Brown (RAL 8000)		Rw28dB
10	2	Level 05	1510	2260	PPC Green Brown (RAL 8000)		Rw28dB
11	4	Level 05	1510	2260	PPC Green Brown (RAL 8000)		Rw28dB
12	4	Level 05	1510	2260	PPC Green Brown (RAL 8000)		Rw28dB
13	2	Level 05	1510	2260	PPC Green Brown (RAL 8000)		Rw28dB
14	1	Level 05	1585	1125	PPC Green Brown (RAL 8000)		Rw28dB
15	6	Level 05	1472.5	2260	PPC Green Brown (RAL 8000)		Rw28dB
16	2	Level 05	1510	2260	PPC Green Brown (RAL 8000)		Rw28dB
17	4	Level 05	1510	2260	PPC Green Brown (RAL 8000)		Rw28dB
18	6	Level 05	1472.5	2260	PPC Green Brown (RAL 8000)		Rw28dB
19	1	Level 05	1585	1125	PPC Green Brown (RAL 8000)		Rw28dB
Level 06							
01	5	Level 06	1360	2260	PPC Green Brown (RAL 8000)		Rw28dB
03	5	Level 06	1360	2260	PPC Green Brown (RAL 8000)		Rw28dB
04	1	Level 06	1585	1125	PPC Green Brown (RAL 8000)		Rw28dB
05	4	Level 06	1510	2260	PPC Green Brown (RAL 8000)		Rw28dB
06	2	Level 06	1510	2260	PPC Green Brown (RAL 8000)		Rw28dB
07	4	Level 06	1510	2260	PPC Green Brown (RAL 8000)		Rw28dB
08	2	Level 06	1510	2260	PPC Green Brown (RAL 8000)		Rw28dB
09	5	Level 06	1360	2260	PPC Green Brown (RAL 8000)		Rw28dB
10	2	Level 06	1510	2260	PPC Green Brown (RAL 8000)		Rw28dB
11	4	Level 06	1510	2260	PPC Green Brown (RAL 8000)		Rw28dB
12	4	Level 06	1510	2260	PPC Green Brown (RAL 8000)		Rw28dB
13	2	Level 06	1510	2260	PPC Green Brown (RAL 8000)		Rw28dB
14	5	Level 06	1360	2260	PPC Green Brown (RAL 8000)		Rw28dB
15	6	Level 06	1472.5	2260	PPC Green Brown (RAL 8000)		Rw28dB
16	2	Level 06	1510	2260	PPC Green Brown (RAL 8000)		Rw28dB
17	4	Level 06	1510	2260	PPC Green Brown (RAL 8000)		Rw28dB
18	1	Level 06	1585	1125	PPC Green Brown (RAL 8000)		Rw28dB
18	6	Level 06	1472.5	2260	PPC Green Brown (RAL 8000)		Rw28dB
Level 07							
01	5	Level 07	1360	2260	PPC Green Brown (RAL 8000)		Rw28dB
02	8	Level 07	4285	5775	PPC Green Brown (RAL 8000)		Rw28dB
03	5	Level 07	1360	2260	PPC Green Brown (RAL 8000)		Rw28dB
04	1	Level 07	1585	1125	PPC Green Brown (RAL 8000)		Rw28dB
05	4	Level 07	1510	2260	PPC Green Brown (RAL 8000)		Rw28dB
06	2	Level 07	1510	2260	PPC Green Brown (RAL 8000)		Rw28dB
07	4	Level 07	1510	2260	PPC Green Brown (RAL 8000)		Rw28dB
08	2	Level 07	1510	2260	PPC Green Brown (RAL 8000)		Rw28dB
09	5	Level 07	1360	2260	PPC Green Brown (RAL 8000)		Rw28dB

External Window Schedule							
Window No.	Window Type	Level	SO Width	SO Height	Window Frame Material	Security	AcousticRating
Level 07							
10	4	Level 07	1510	2260	PPC Green Brown (RAL 8000)		Rw28dB
11	2	Level 07	1510	2260	PPC Green Brown (RAL 8000)		Rw28dB
12	2	Level 07	1510	2260	PPC Green Brown (RAL 8000)		Rw28dB
13	4	Level 07	1510	2260	PPC Green Brown (RAL 8000)		Rw28dB
14	5	Level 07	1360	2260	PPC Green Brown (RAL 8000)		Rw28dB
15	6	Level 07	1472.5	2260	PPC Green Brown (RAL 8000)		Rw28dB
16	2	Level 07	1510	2260	PPC Green Brown (RAL 8000)		Rw28dB
17	4	Level 07	1510	2260	PPC Green Brown (RAL 8000)		Rw28dB
18	6	Level 07	1472.5	2260	PPC Green Brown (RAL 8000)		Rw28dB
19	1	Level 07	1585	1125	PPC Green Brown (RAL 8000)		Rw28dB
Level 08							
01	5	Level 08	1360	2260	PPC Green Brown (RAL 8000)		Rw28dB
03	5	Level 08	1360	2260	PPC Green Brown (RAL 8000)		Rw28dB
04	1	Level 08	1585	1125	PPC Green Brown (RAL 8000)		Rw28dB
05	4	Level 08	1510	2260	PPC Green Brown (RAL 8000)		Rw28dB
06	2	Level 08	1510	2260	PPC Green Brown (RAL 8000)		Rw28dB
07	4	Level 08	1510	2260	PPC Green Brown (RAL 8000)		Rw28dB
08	2	Level 08	1510	2260	PPC Green Brown (RAL 8000)		Rw28dB
09	5	Level 08	1360	2260	PPC Green Brown (RAL 8000)		Rw28dB
10	4	Level 08	1510	2260	PPC Green Brown (RAL 8000)		Rw28dB
11	2	Level 08	1510	2260	PPC Green Brown (RAL 8000)		Rw28dB
12	2	Level 08	1510	2260	PPC Green Brown (RAL 8000)		Rw28dB
13	4	Level 08	1510	2260	PPC Green Brown (RAL 8000)		Rw28dB
14							