
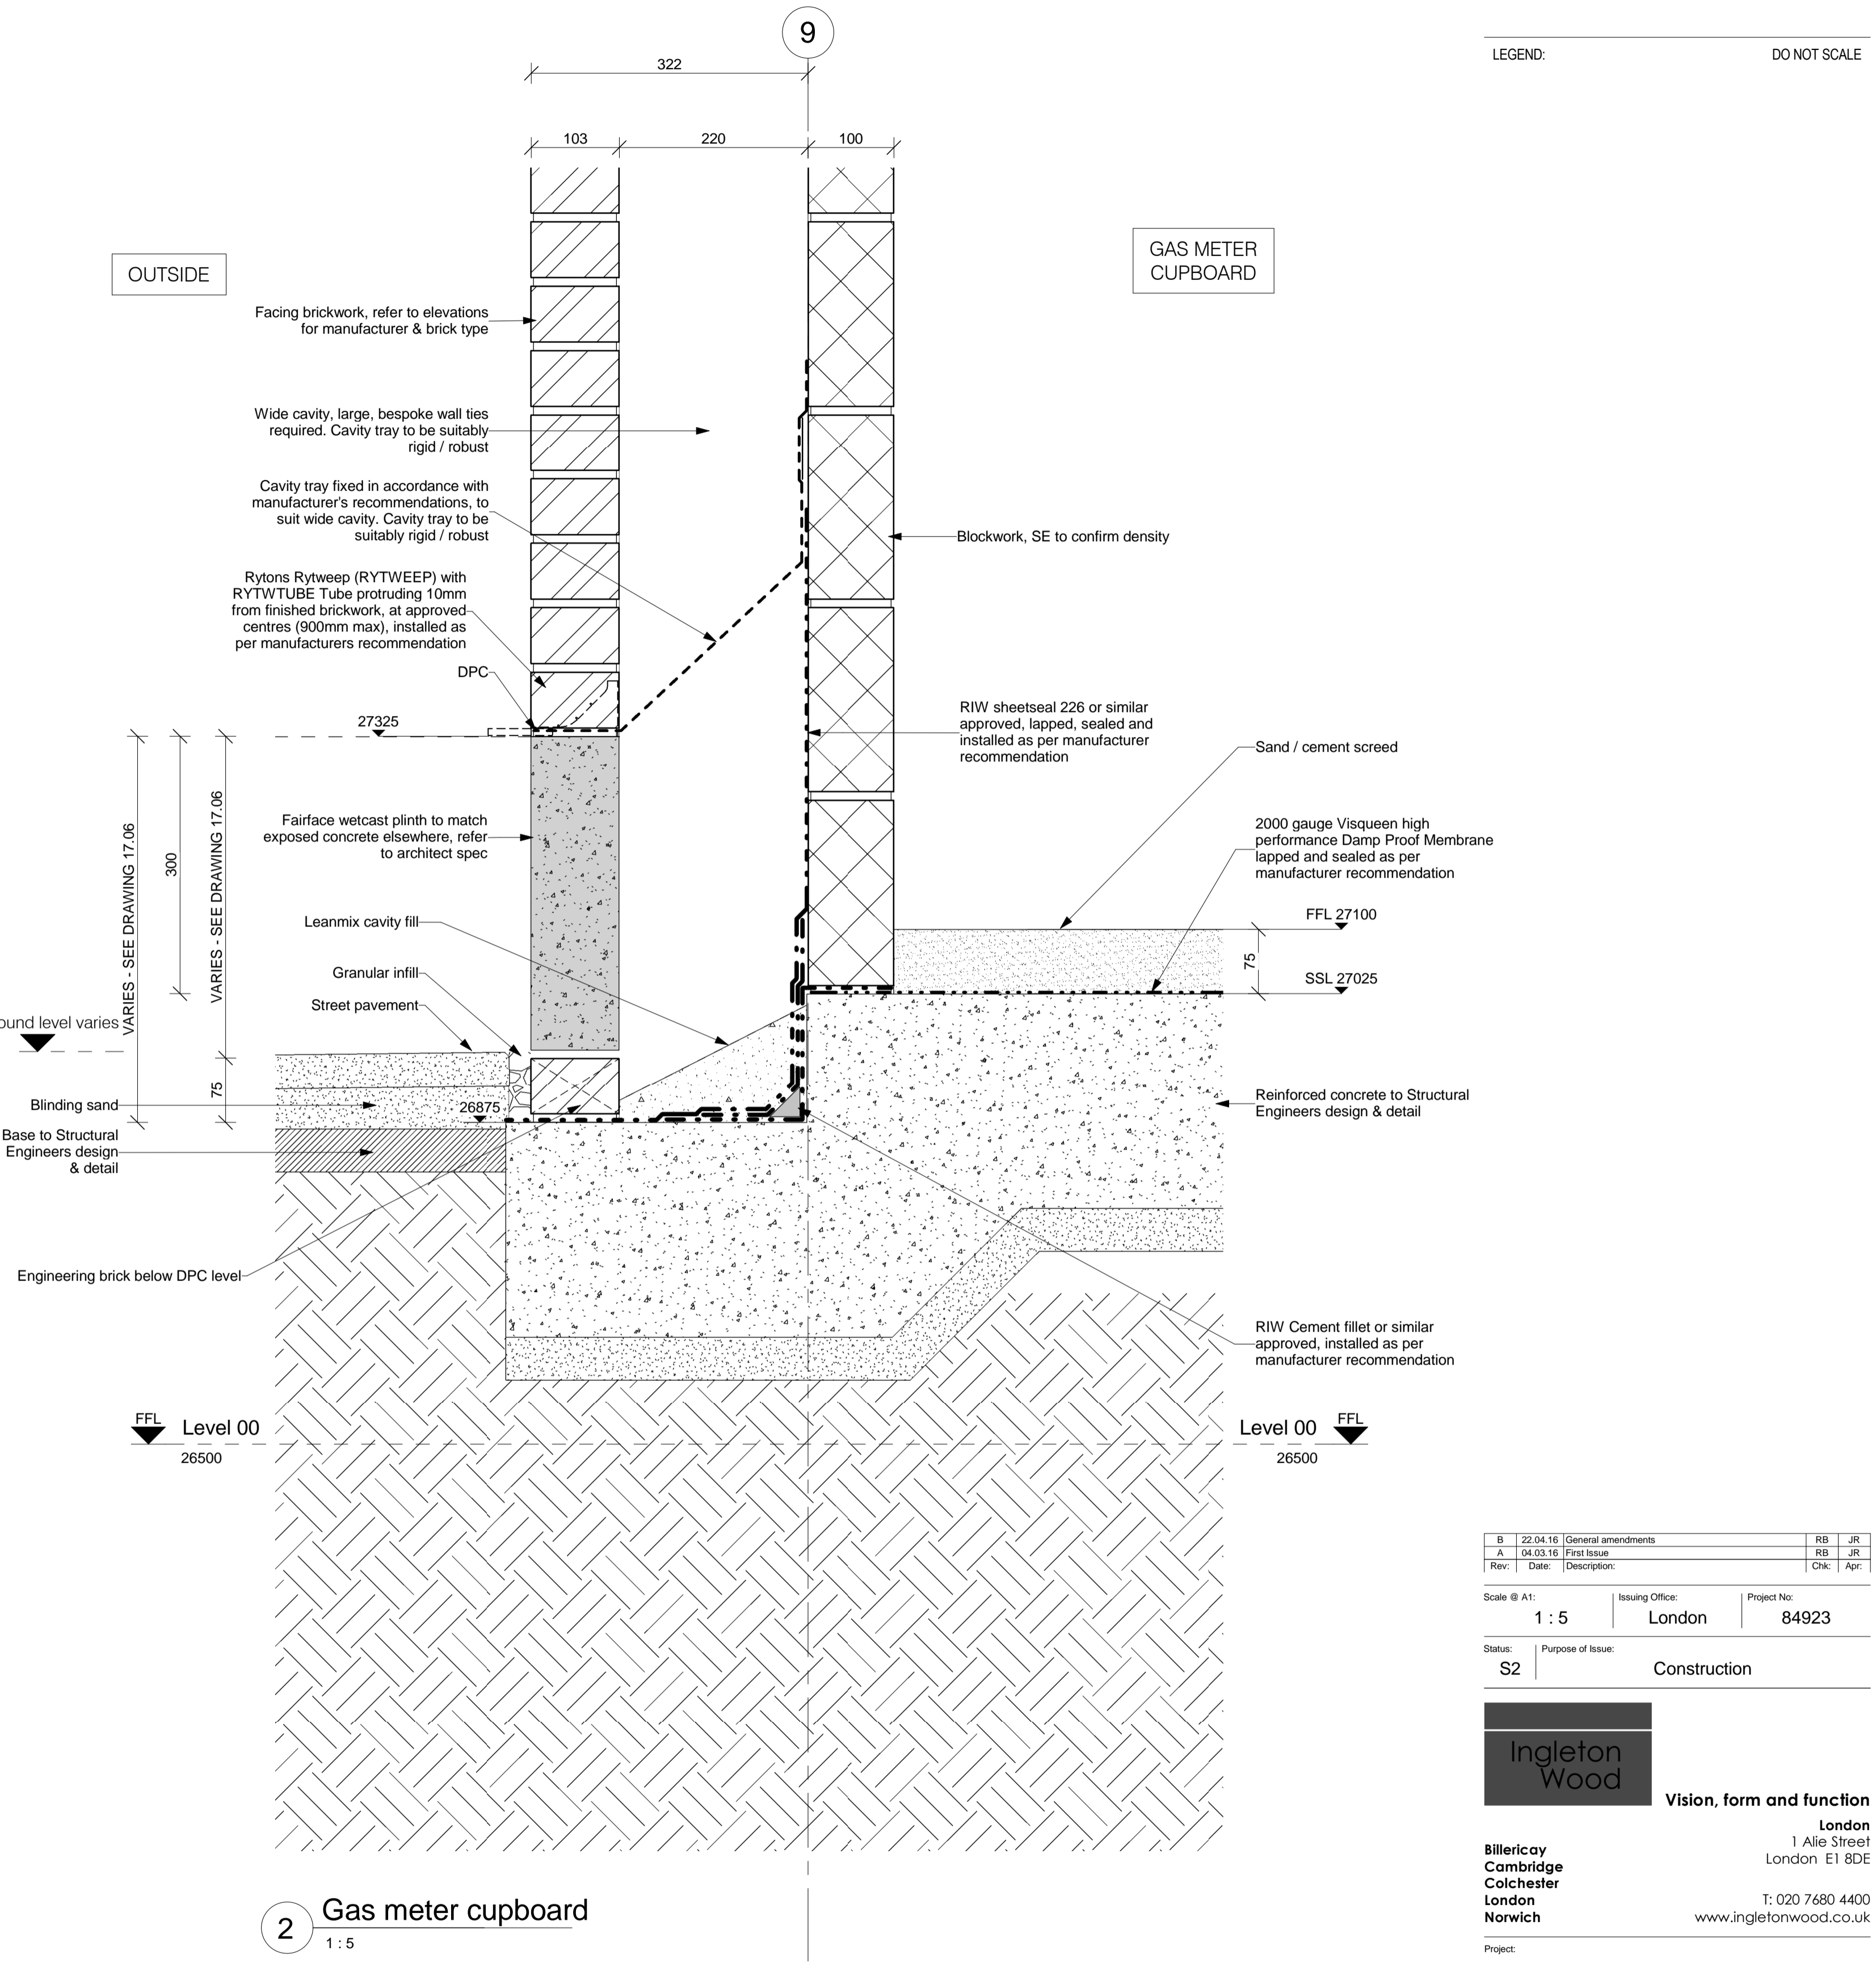


All dimensions to be verified on site by Main Contractor before the start of any shop drawings or work whatsoever either on their own behalf or that of sub-contractors.
 Report any discrepancies to the Contract Administrator at once.
 This drawing is to be read with all relevant Architect's and Engineer's drawings and other relevant information.
 © Ingleton Wood LLP

LEGEND: DO NOT SCALE

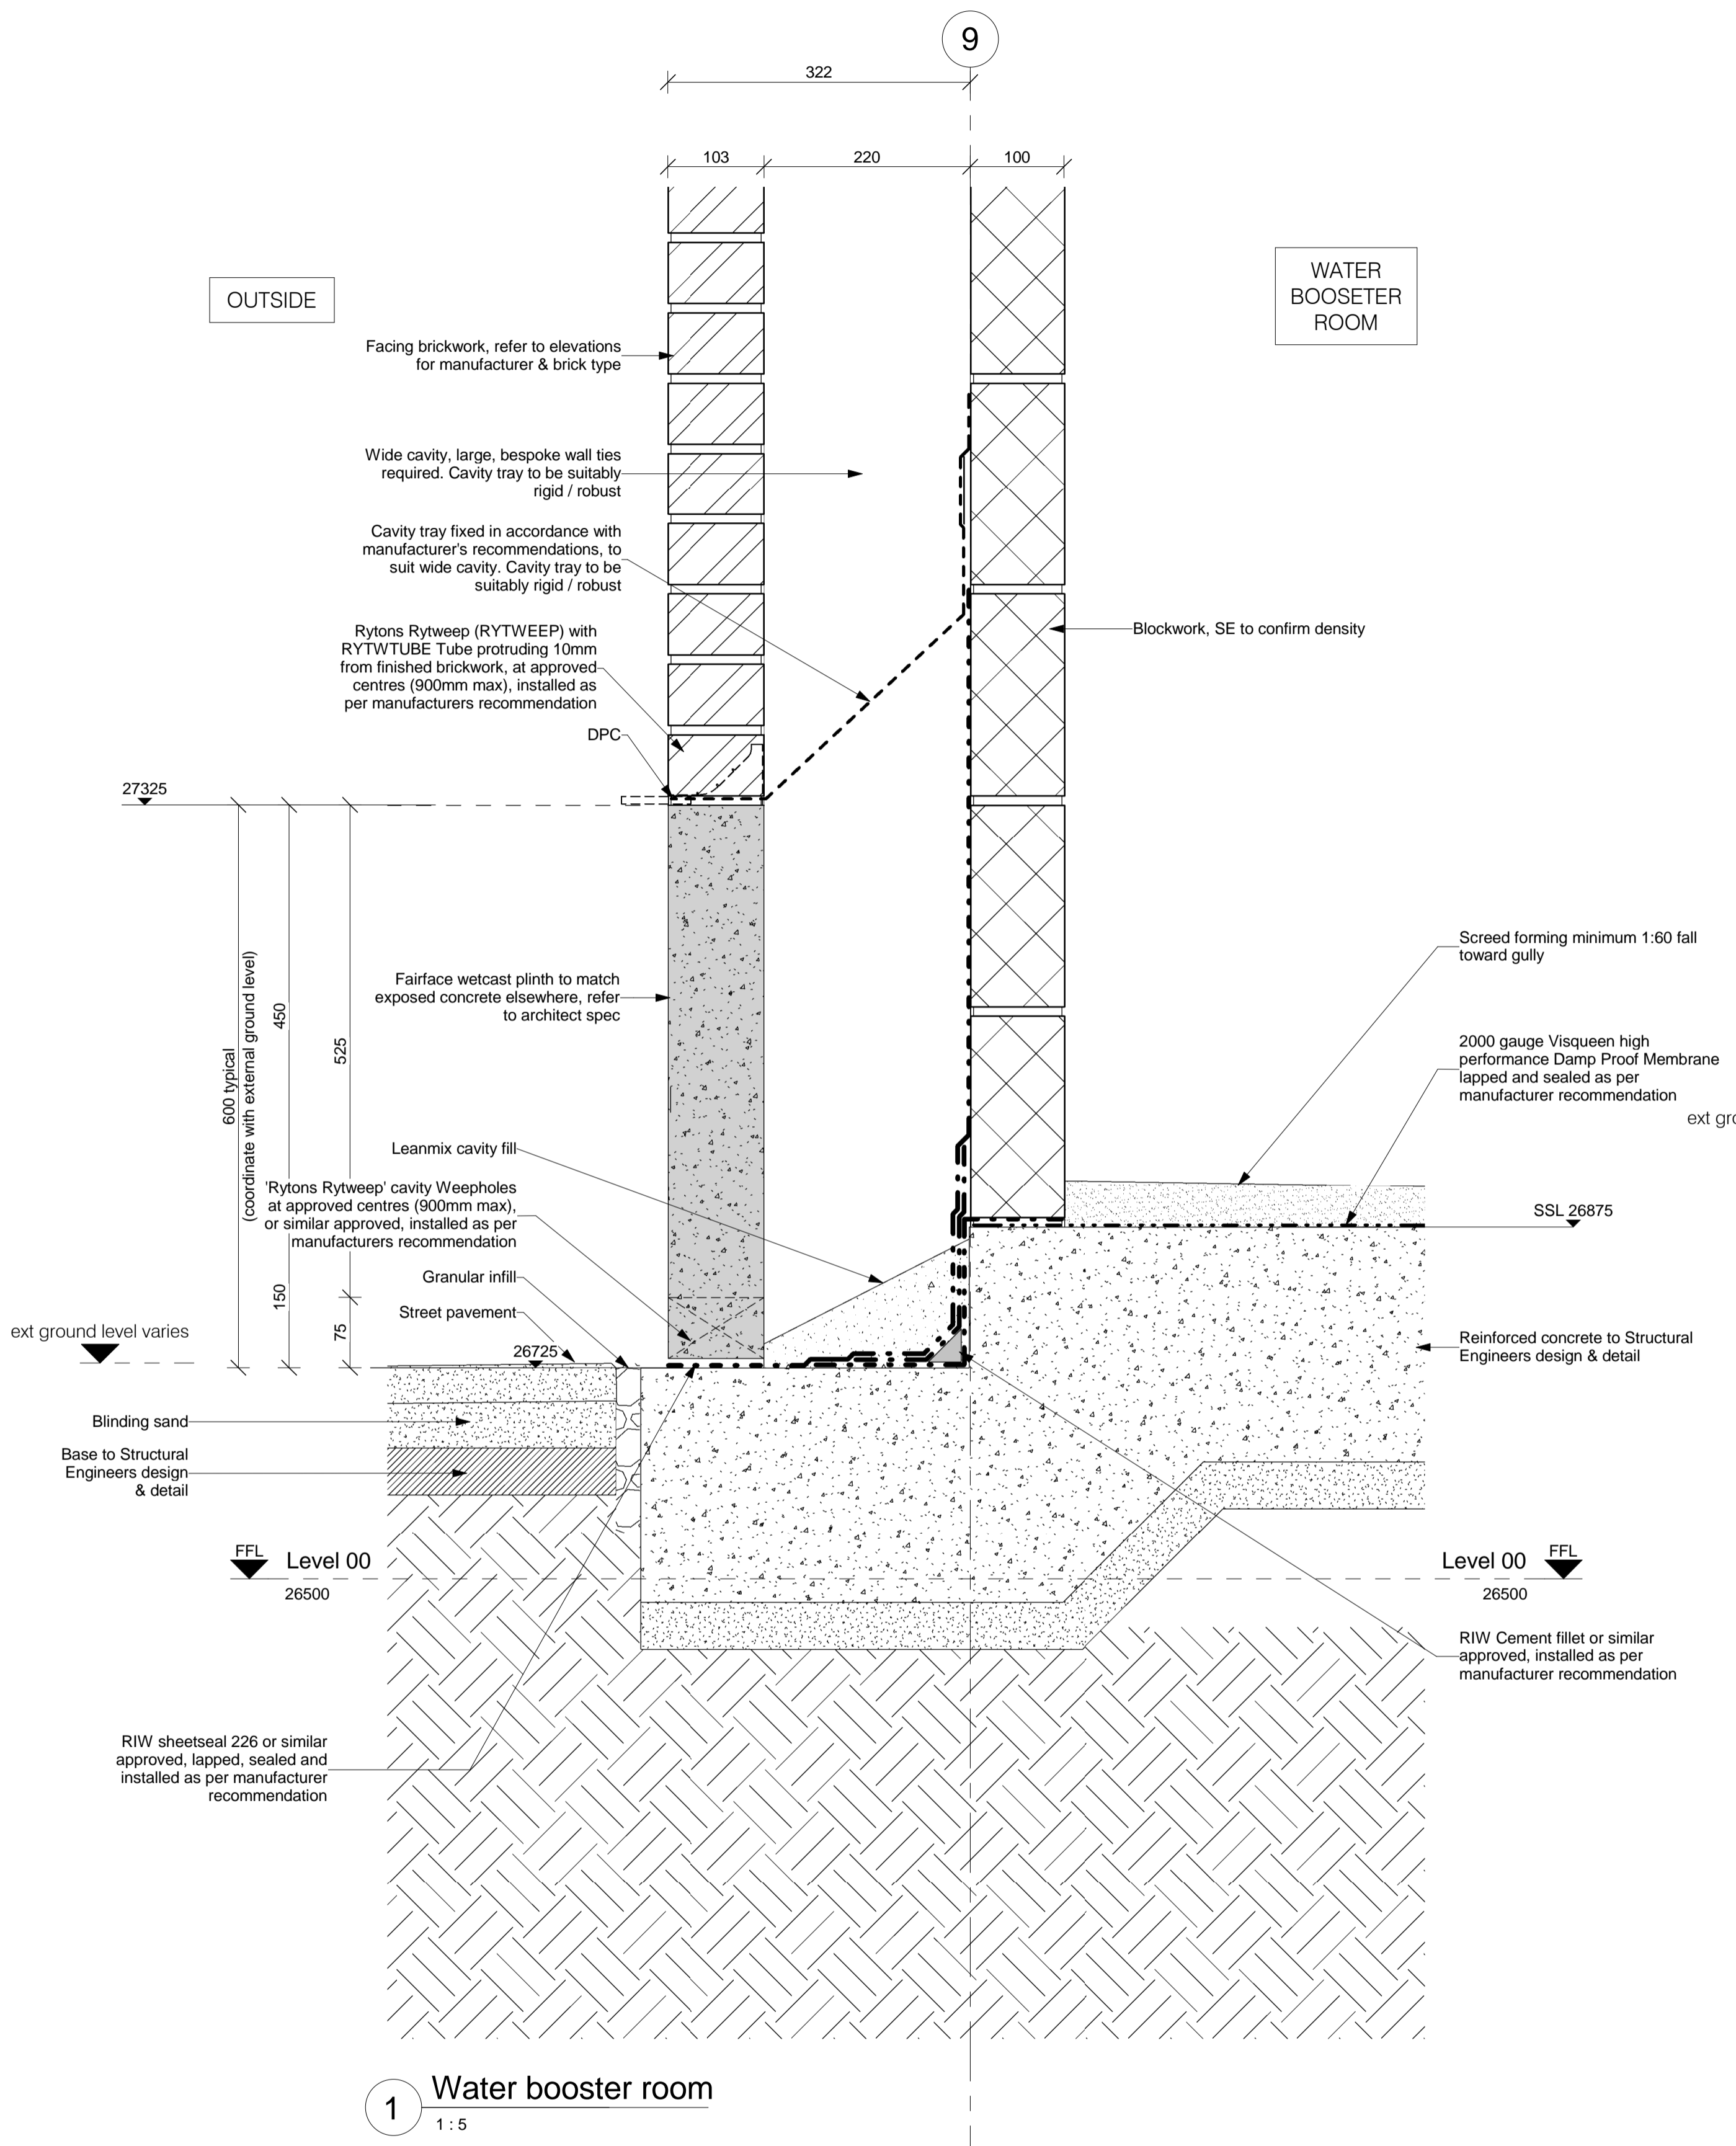

B	22.04.16	General amendments	RB	JR
A	04.03.16	First Issue	RB	JR
Rev:	Date:	Description:	CRK:	Apr:

Scale @ A1: 1:5
 Issuing Office: London
 Project No: 84923
 Status: S2
 Purpose of Issue: Construction

Ingleton Wood
 Vision, form and function
 London
 1 Alle Street
 London E1 8DE
 T: 020 7680 4400
 www.ingletonwood.co.uk

Billericay
Cambridge
Colchester
London
Norwich

Project:
 Regents Park Estate
 Plot 3 - Varndell Street
 London
 NW1 3RG

Drawing Title:
 Ground Floor Details

Client:
 Lovell Partnership Ltd.