
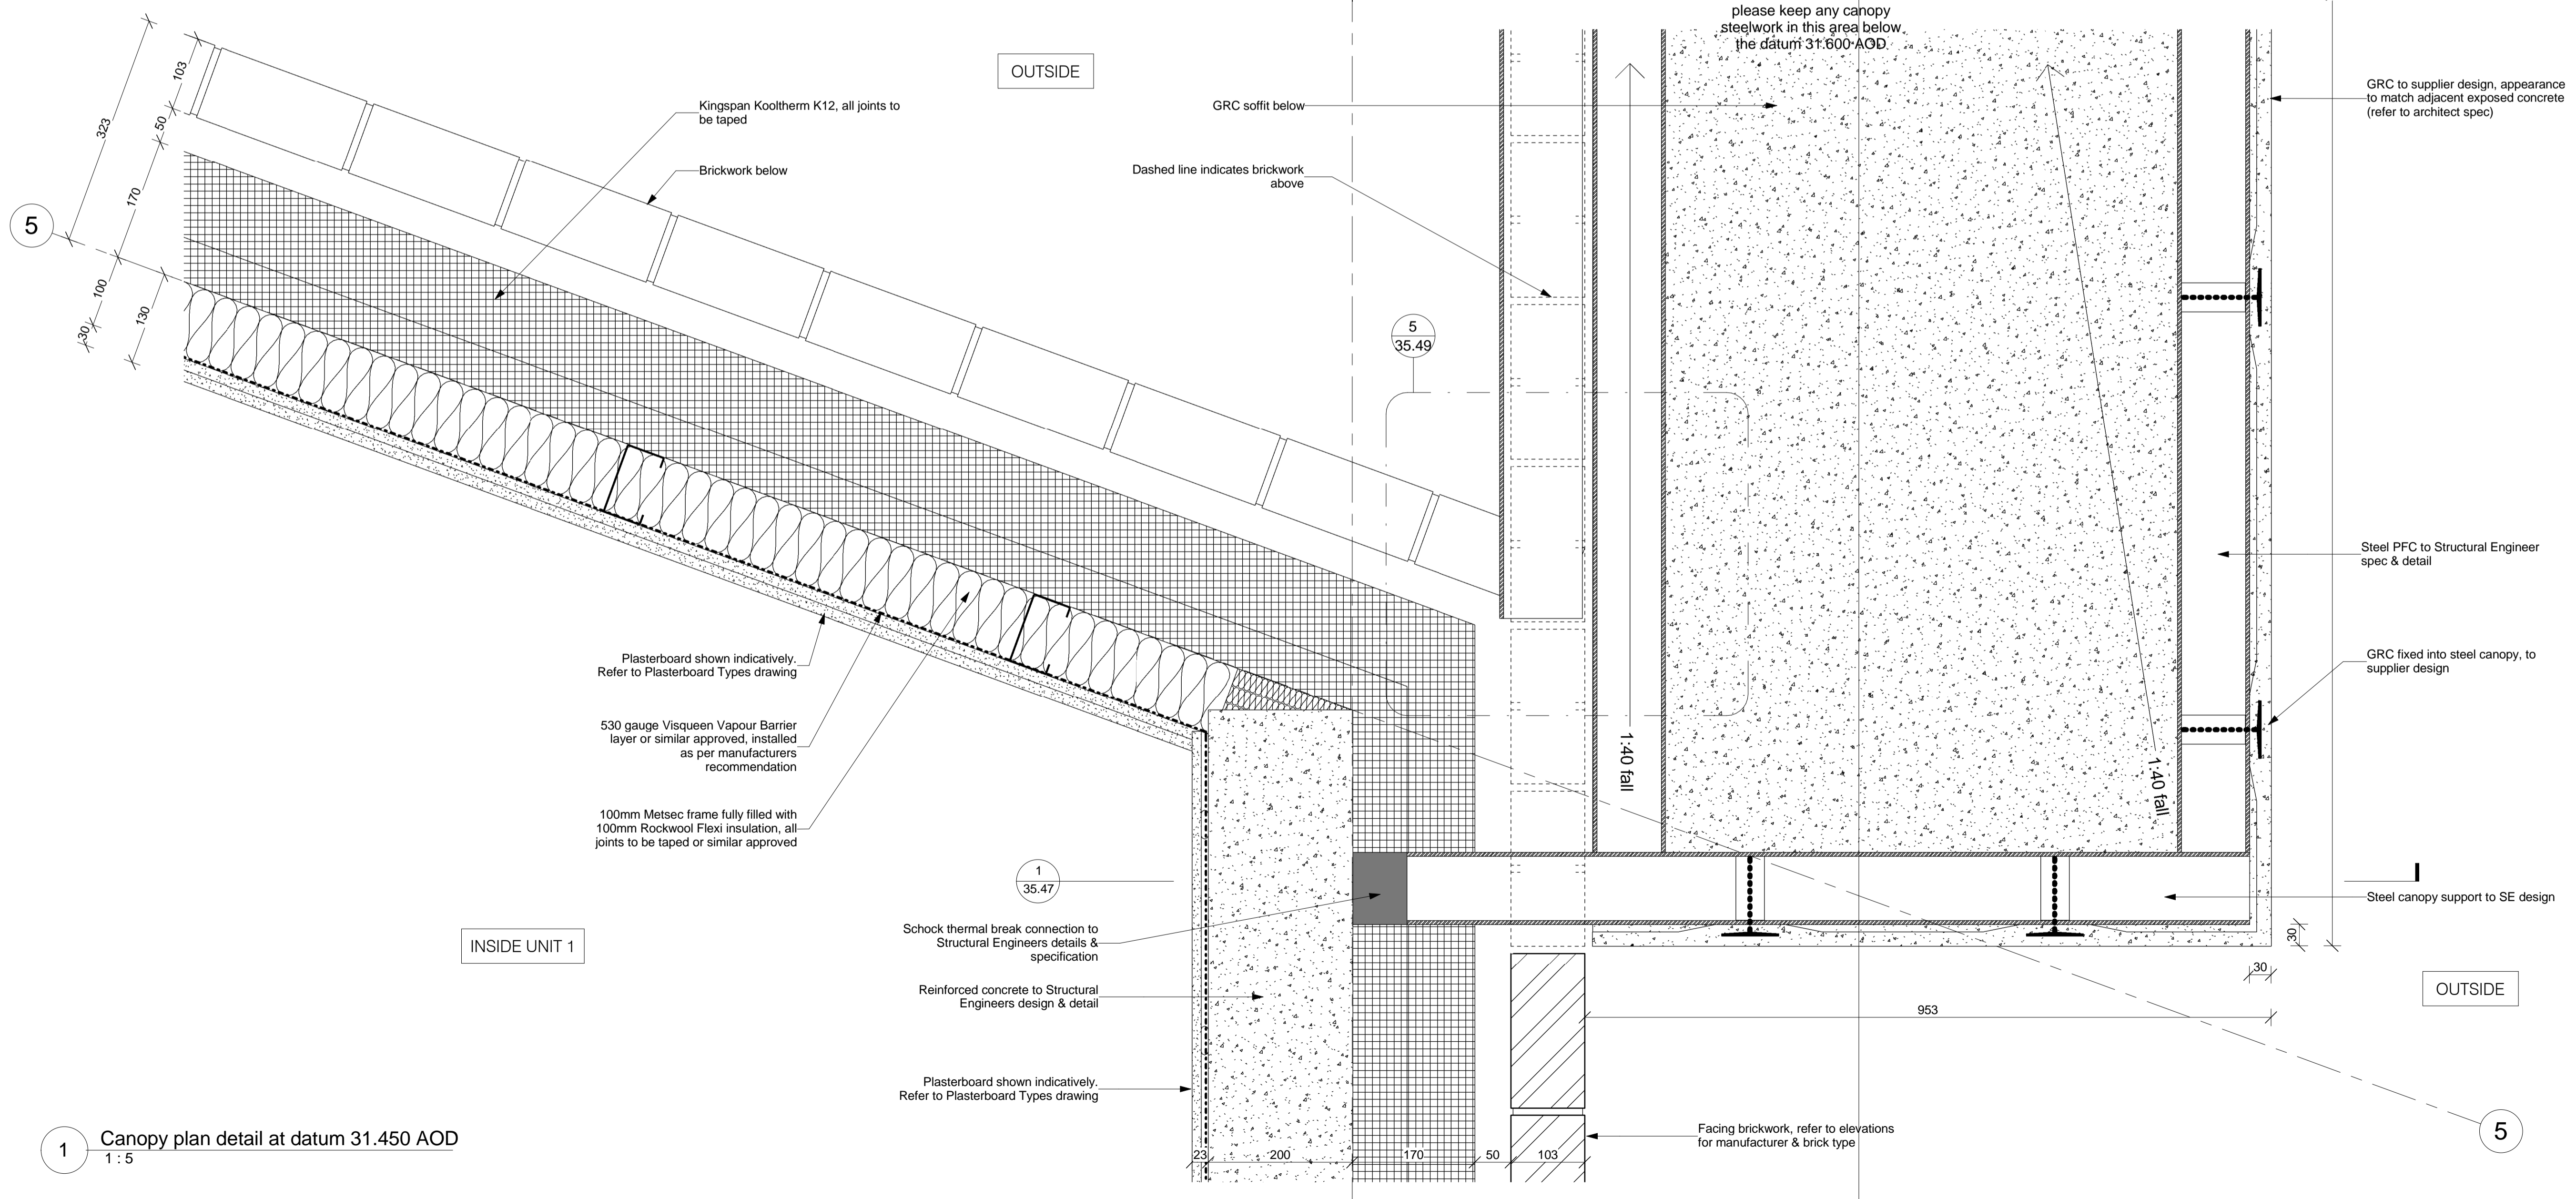


All dimensions to be verified on site by Main Contractor before the start of any shop drawings or work whatsoever either on their own behalf or that of sub-contractors.
 Report any discrepancies to the Contract Administrator at once.
 This drawing is to be read with all relevant Architect's and Engineer's drawings and other relevant information.
 © Ingleton Wood LLP

LEGEND: DO NOT SCALE

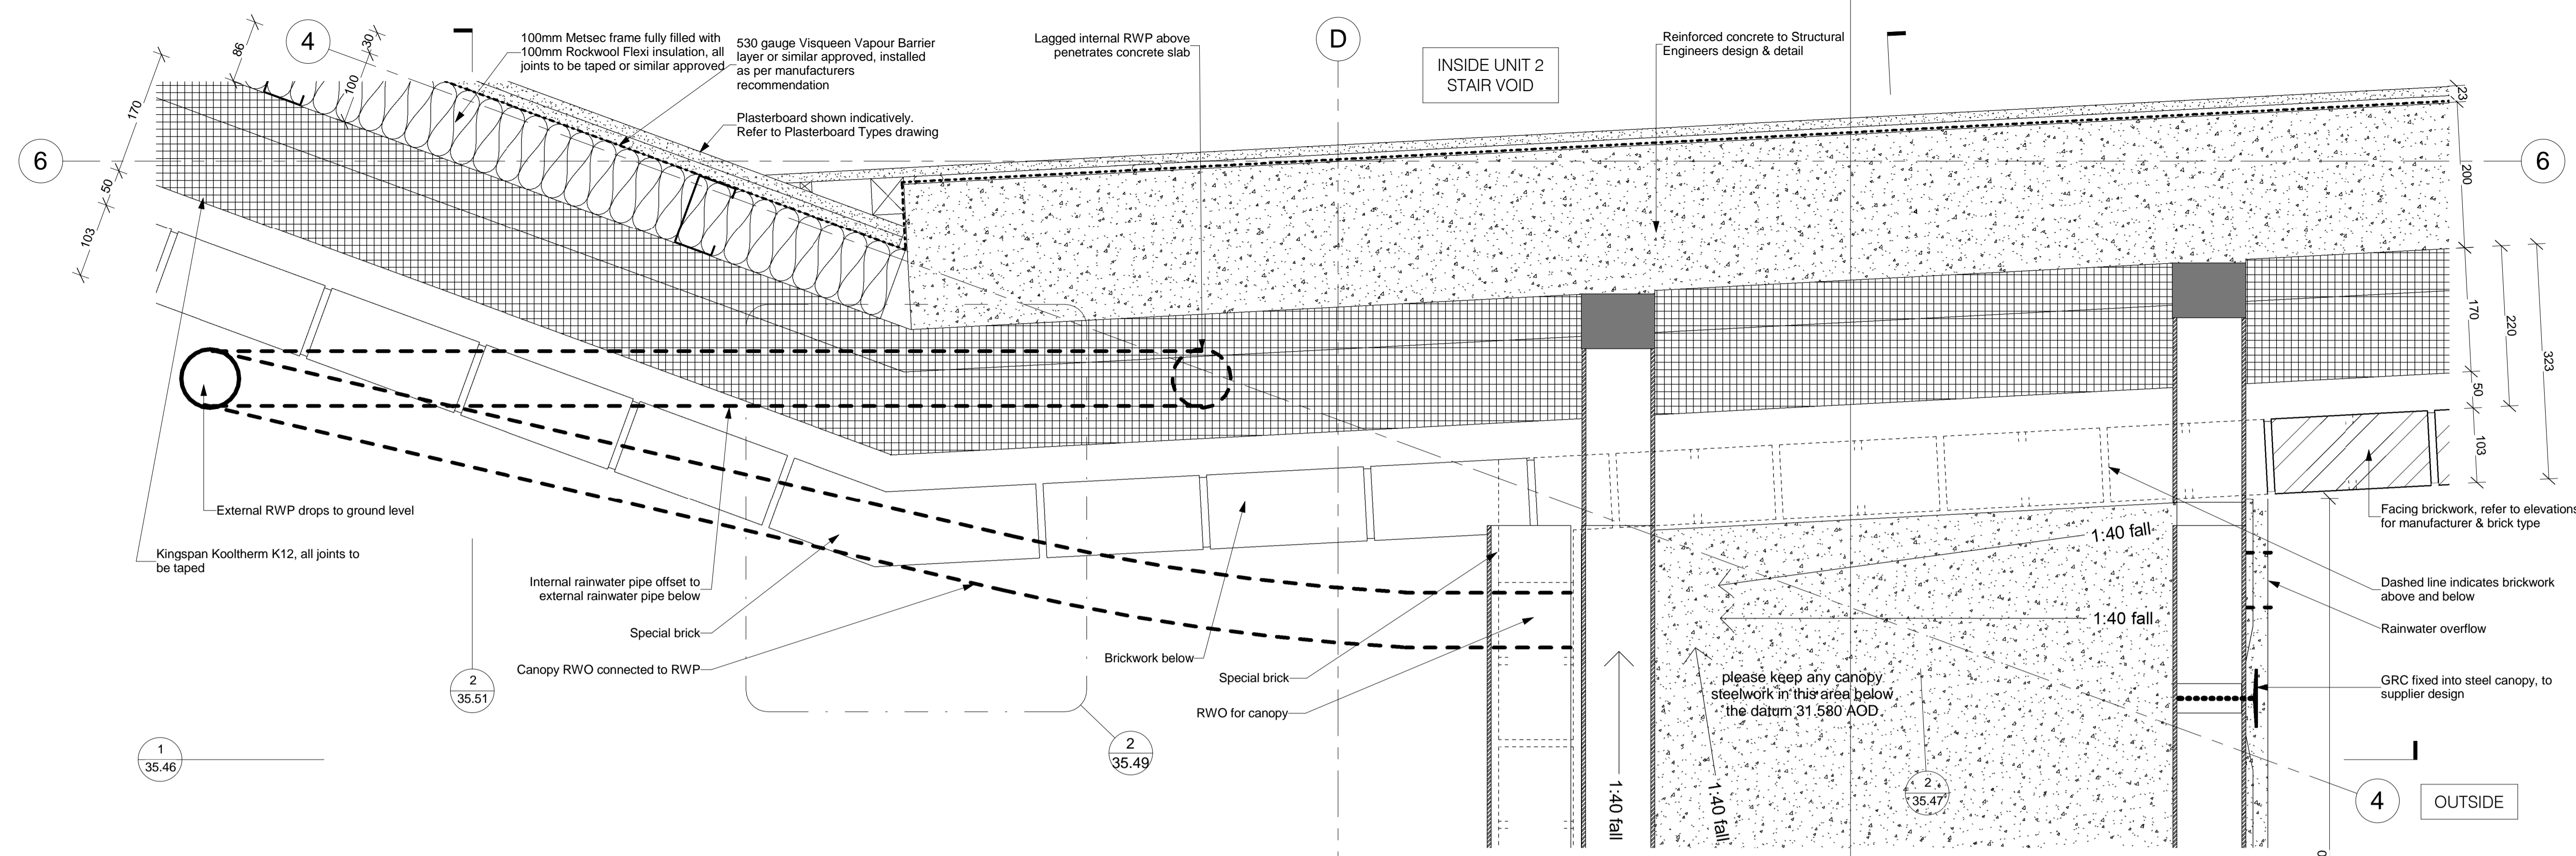

1 Canopy plan detail at datum 31.450 AOD
 1 : 5

Rev:	Date:	Description:	RB	JR
Scale @ A1:	Issuing Office:	Project No:		
1 : 5	London	84923		
Status:	Purpose of Issue:	Construction		

Ingleton Wood
 Vision, form and function
 London
 1 Alie Street
 London E1 8DE
 T: 020 7680 4400
 www.ingletonwood.co.uk

Project:
 Regents Park Estate
 Plot 3 - Varndell Street
 London
 NW1 3RG

Client:
 Lovell Partnership Ltd.

File Ref:	Revision:
VARS - IW - XX - ZZ - DR - A - 35.48	A