
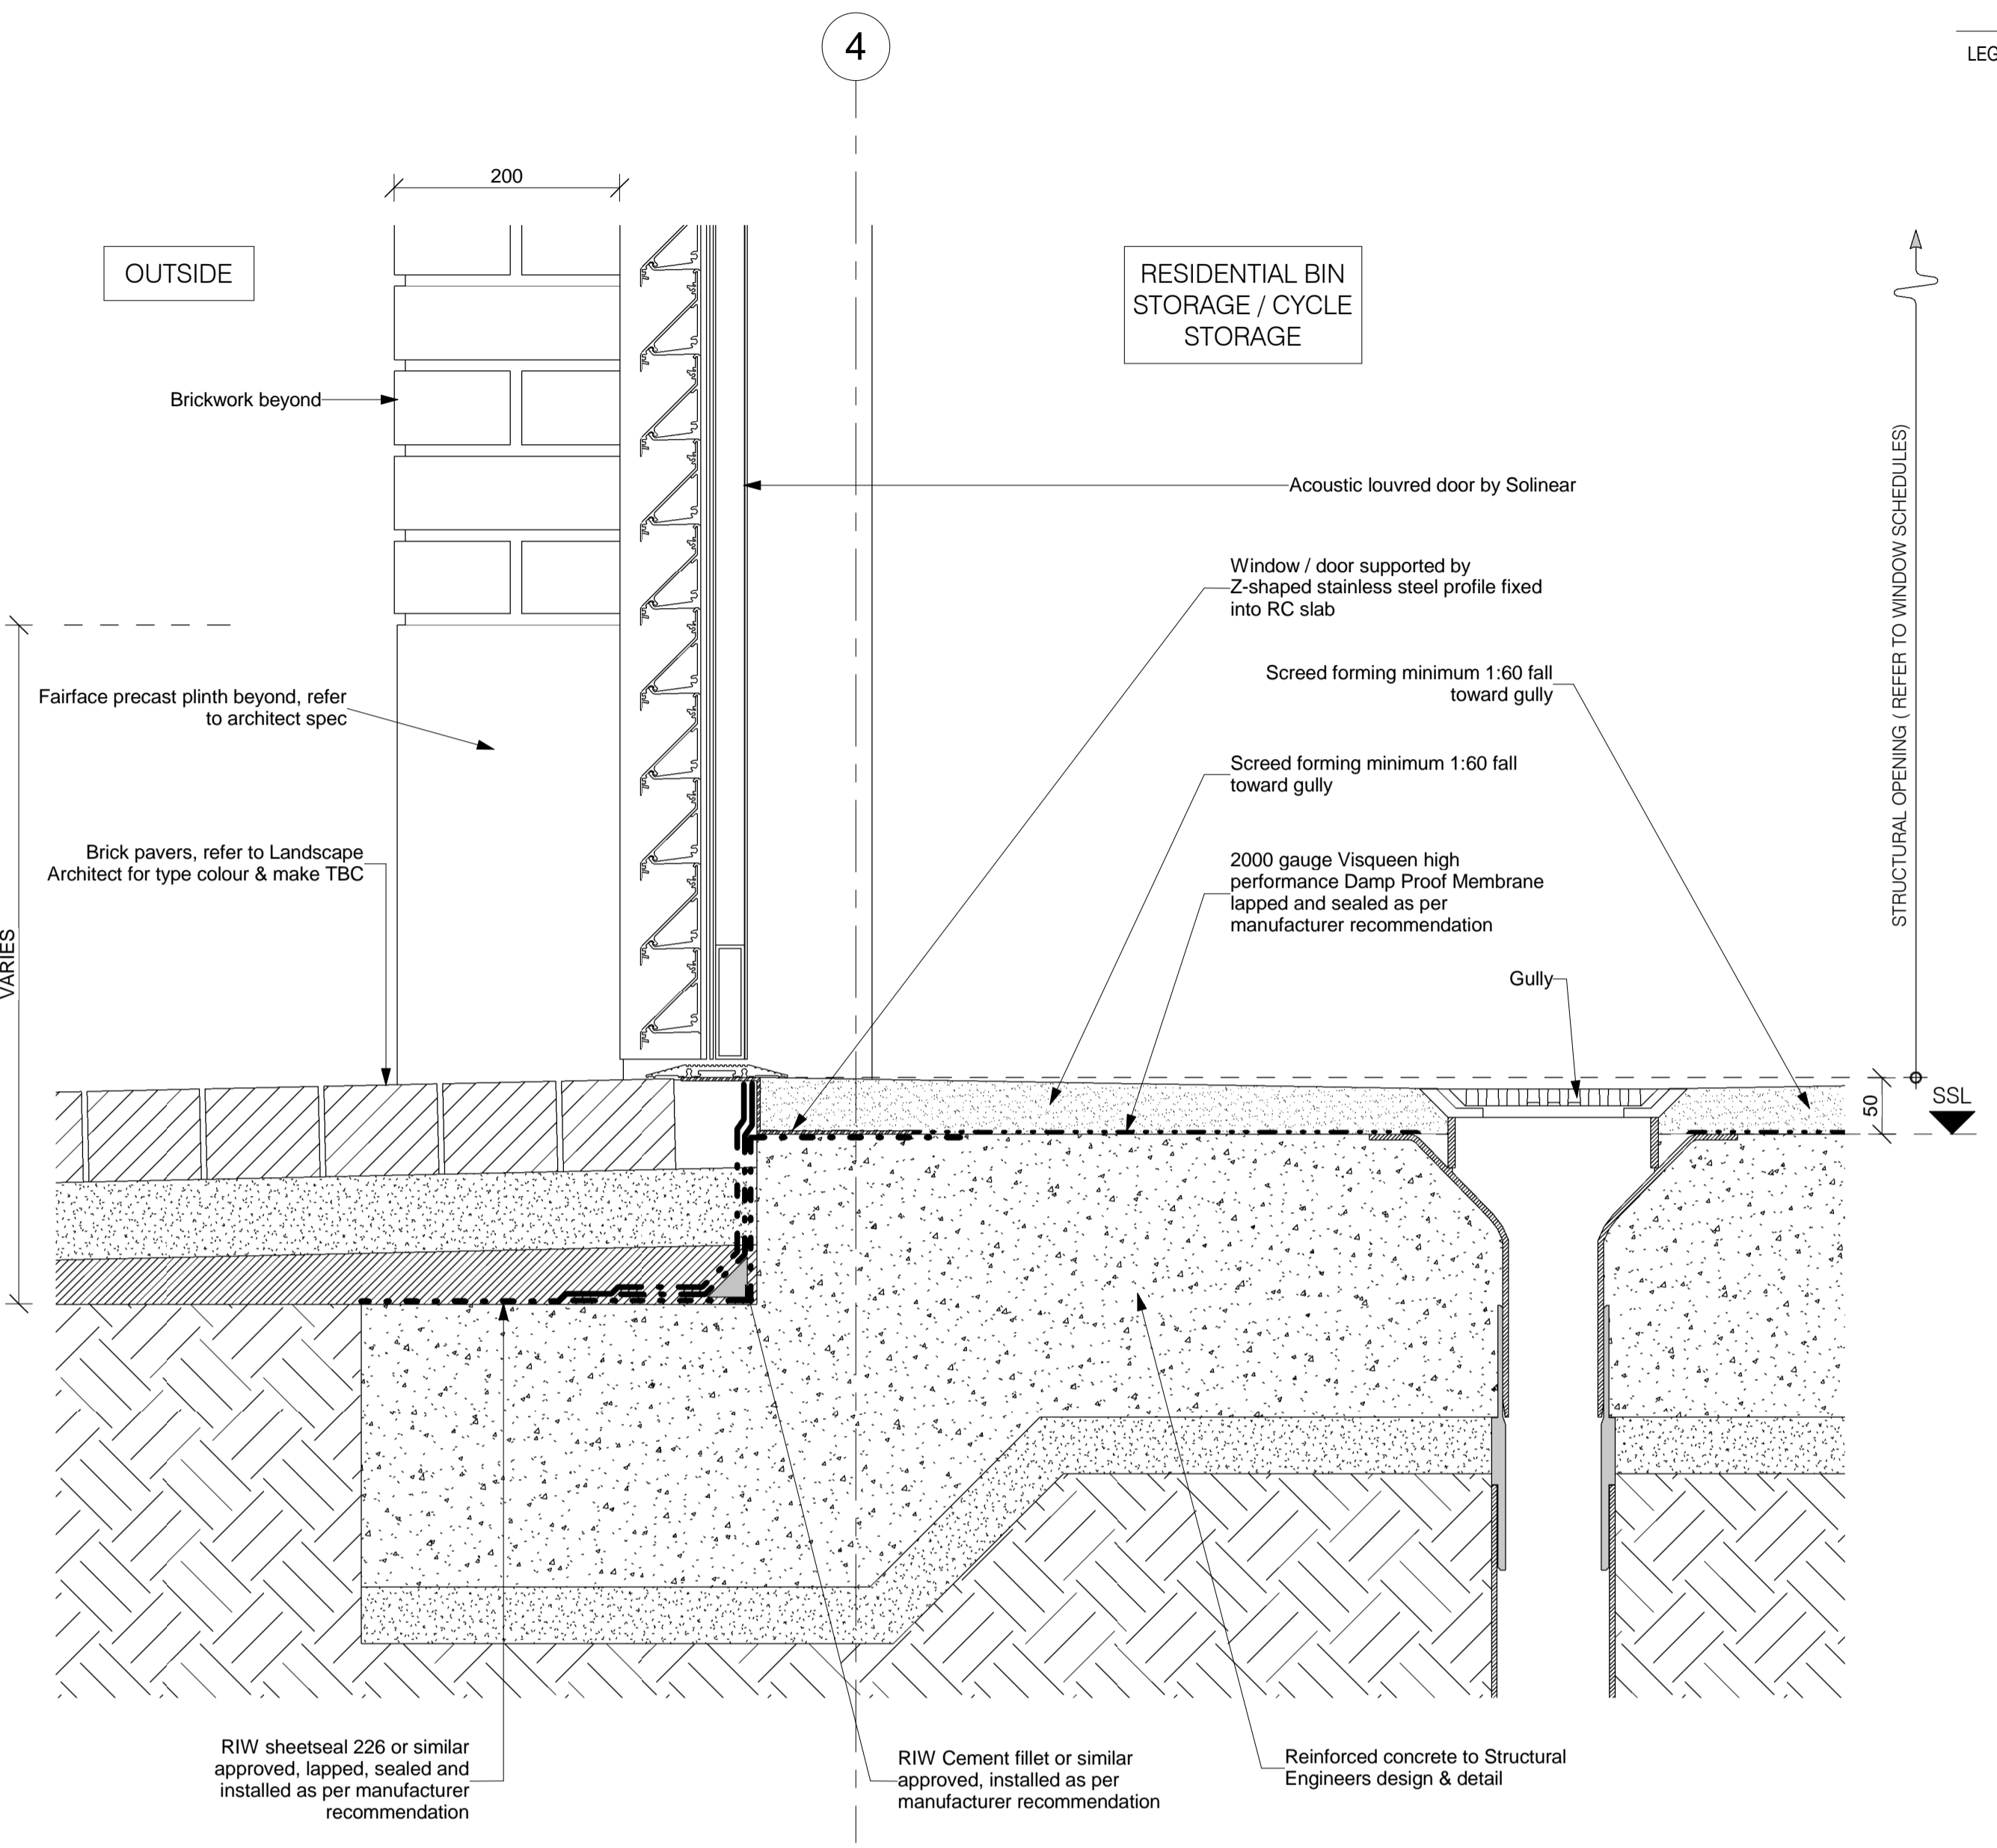


All dimensions to be verified on site by Main Contractor before the start of any shop drawings or work whatsoever either on their own behalf or that of sub-contractors.  
 Report any discrepancies to the Contract Administrator at once.  
 This drawing is to be read with all relevant Architect's and Engineer's drawings and other relevant information.  
 © Ingleton Wood LLP

LEGEND: DO NOT SCALE

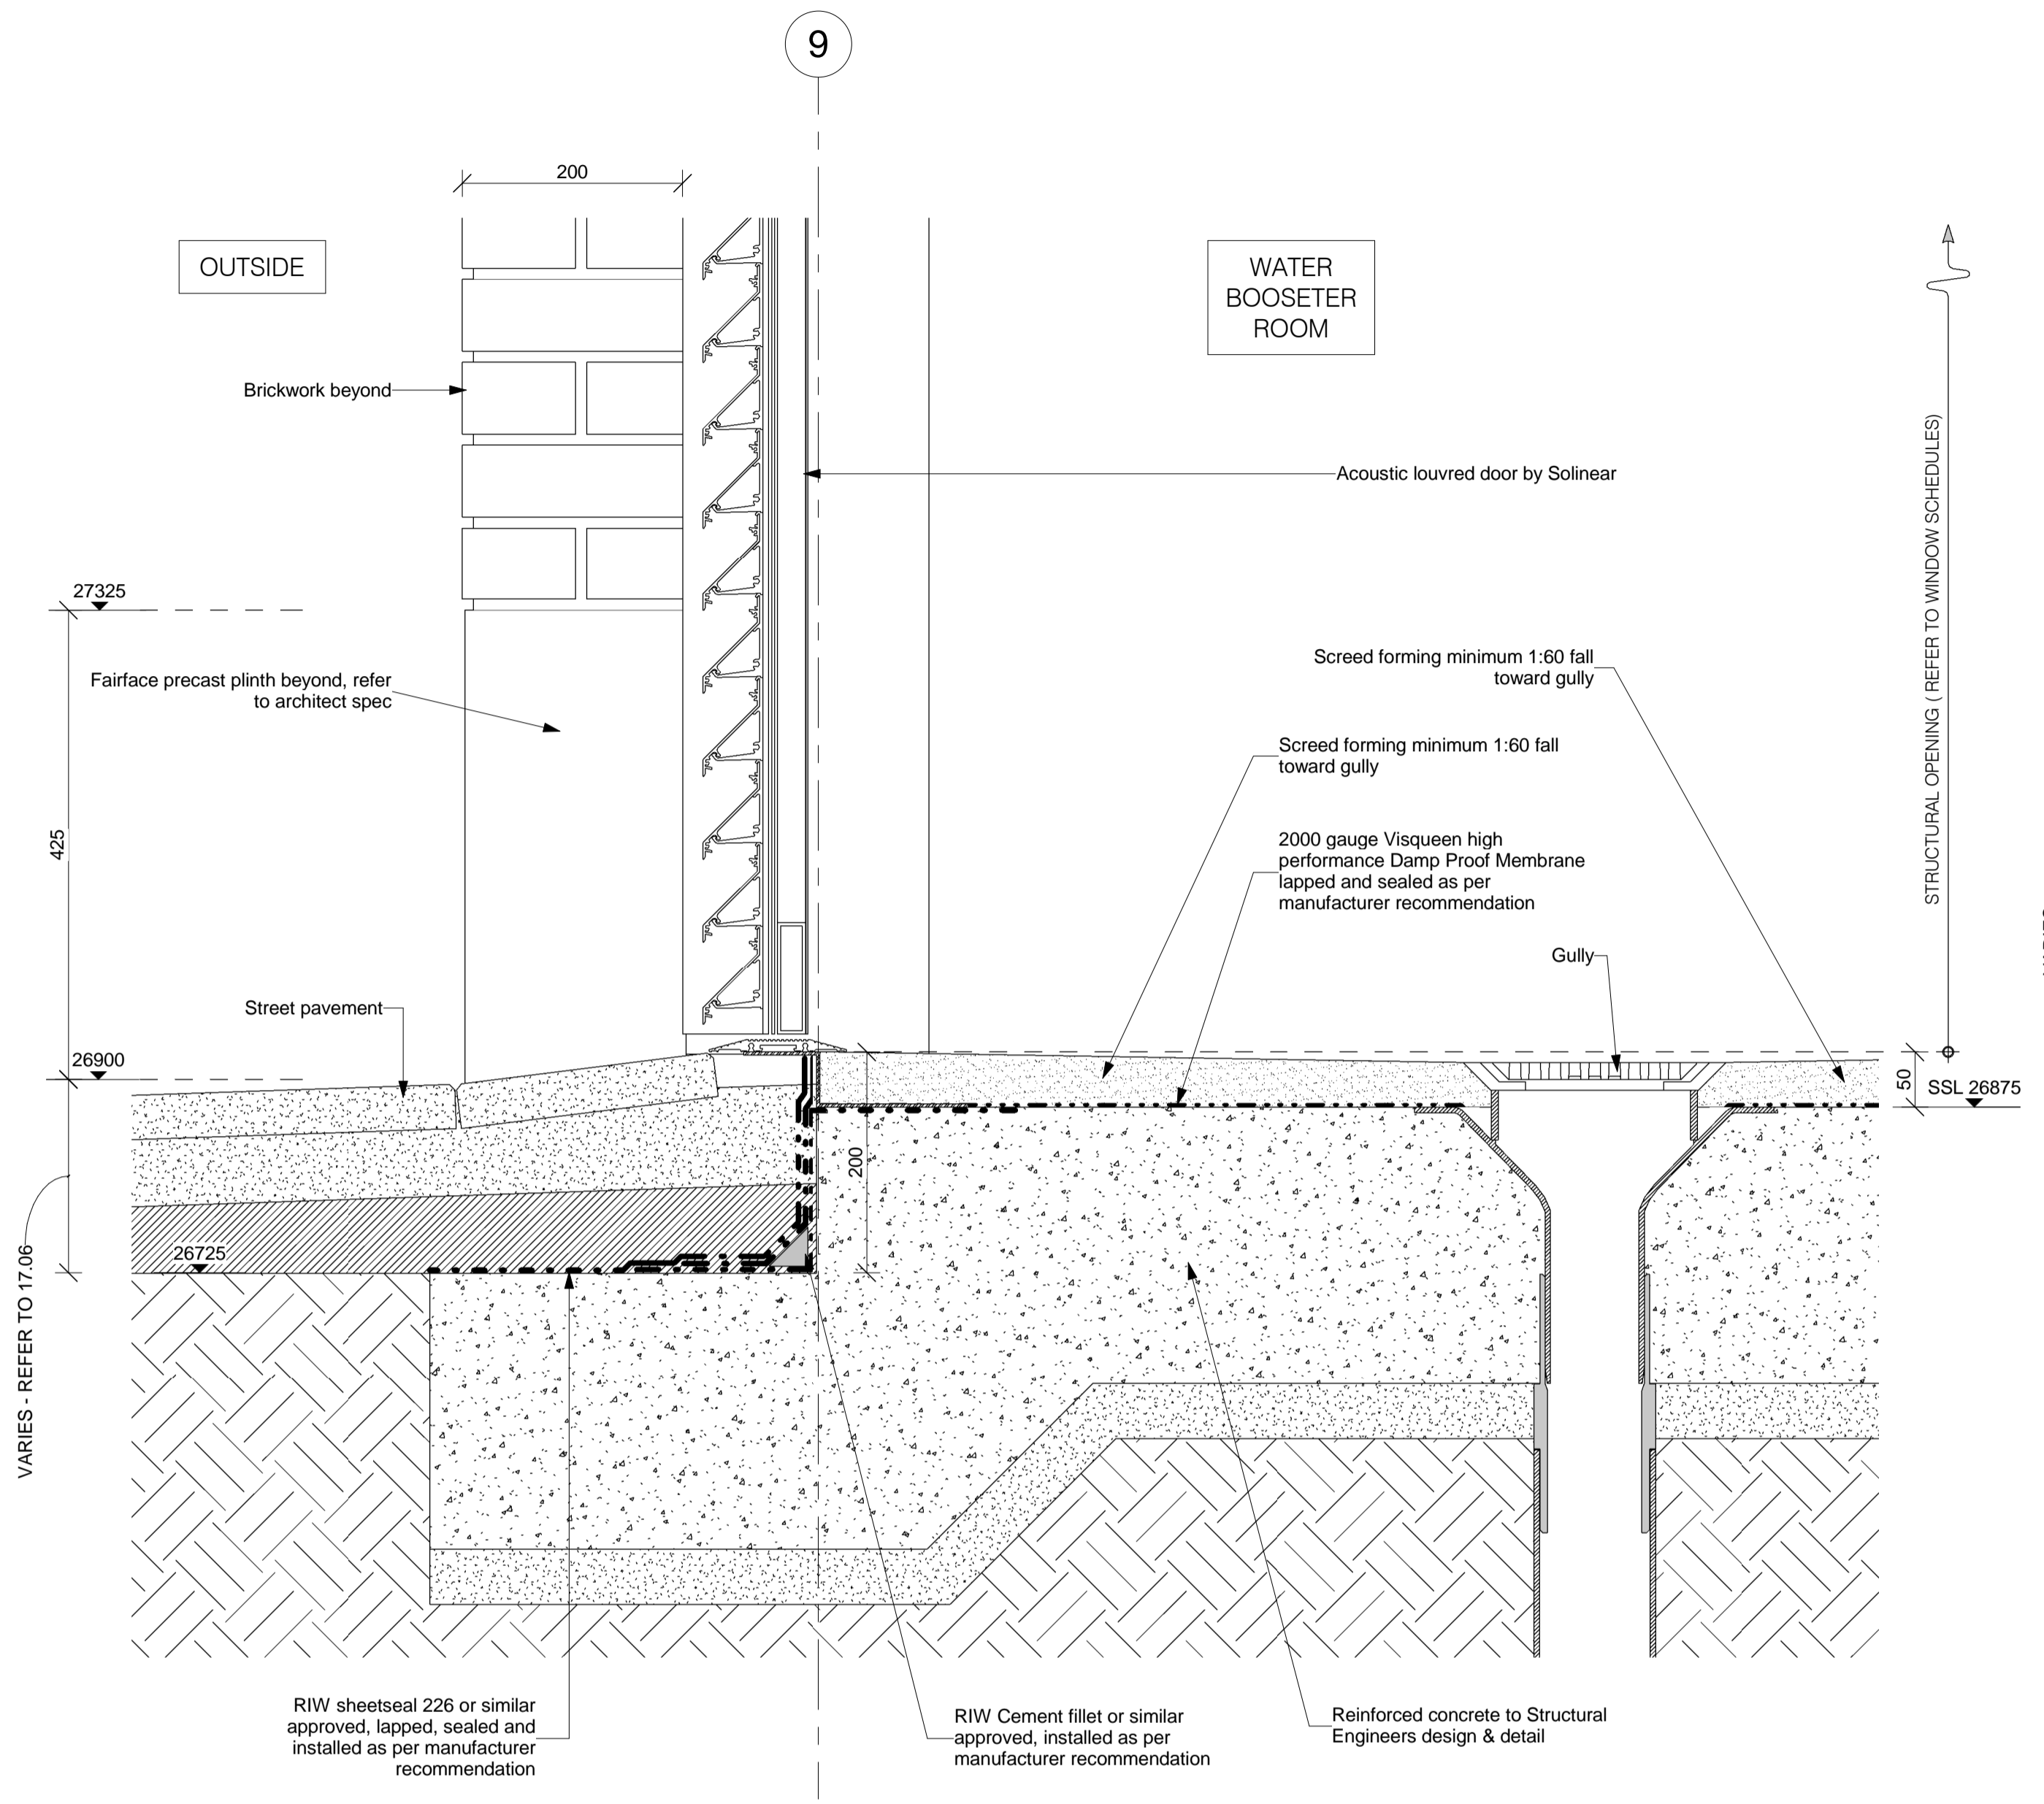

1 Louvred door threshold - water booster room  
1:5

2 Louvred door threshold - bin storage / cycle storage  
1:5

A	22.04.16	First Issue	RB	JR
Rev:	Date:	Description:	Chk:	Appr:
Scale @ A1:		Issuing Office:	Project No:	
1:5		London	84923	
Status:		Purpose of Issue:		
		Construction		

**Ingleton Wood**  
 Vision, form and function  
 London  
 1 Alie Street  
 London E1 8DE  
 T: 020 7680 4400  
 www.ingletonwood.co.uk

Project:  
 Regents Park Estate  
 Plot 3 - Vardell Street  
 London  
 NW1 3RG

Drawing Title:  
 External window details

Client:  
 Lovell Partnership Ltd.

File Ref:	Revision:
VARS - IW - XX - ZZ - DR - A - 35.180	A