


1 Proposed Bike Rack elevation 1
SCALE 1:20

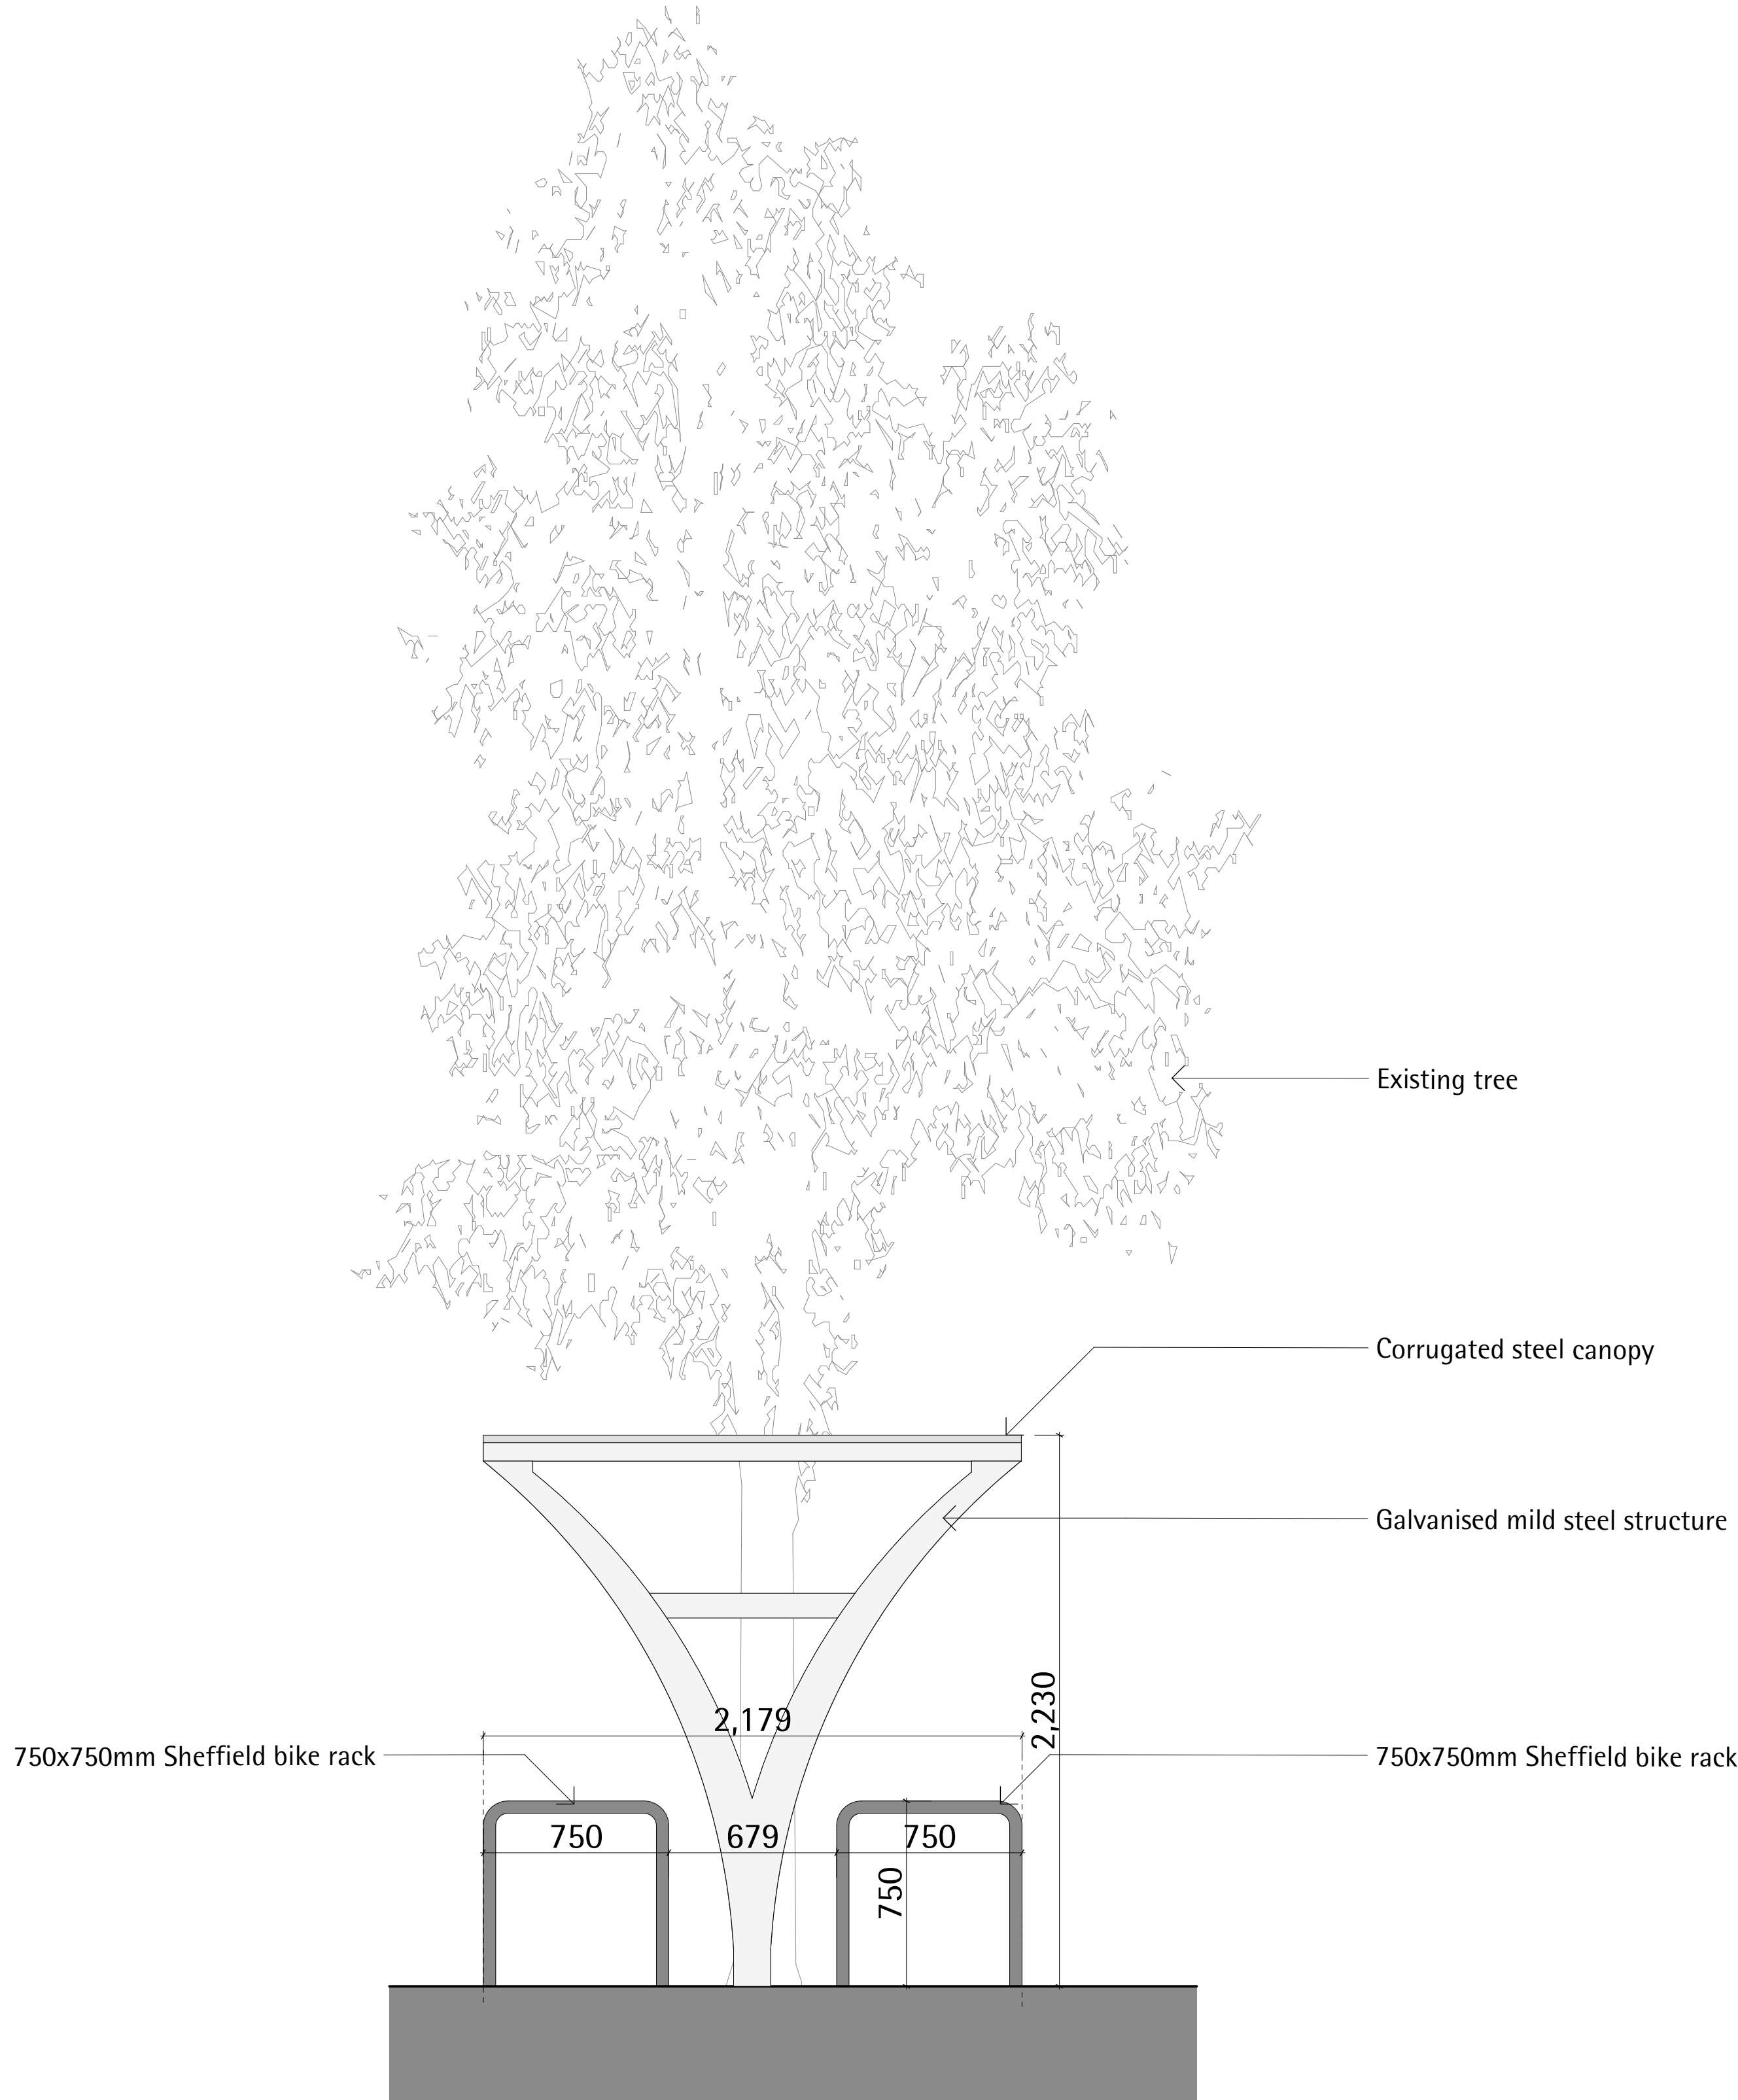

2 Proposed Bike Rack elevation 2
SCALE 1:20