
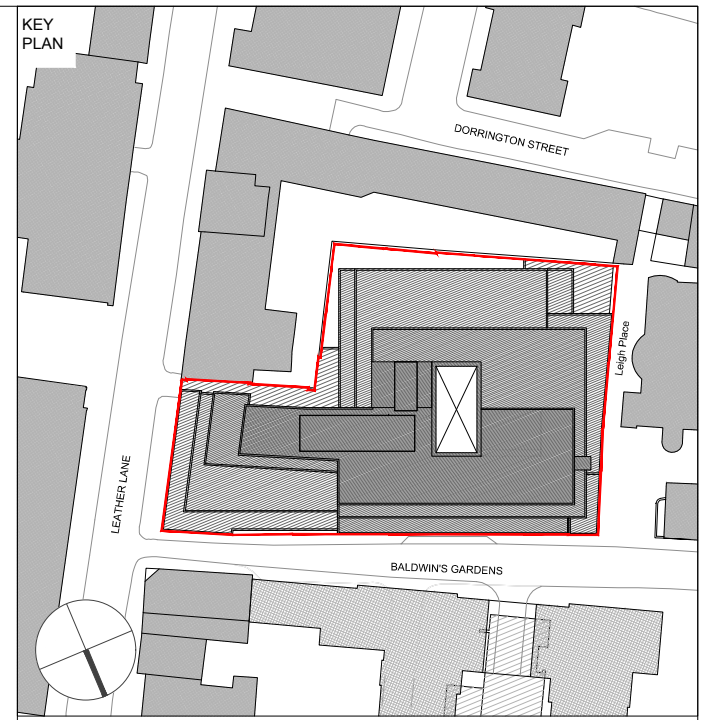
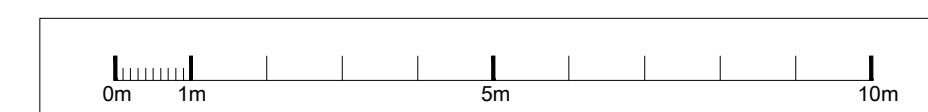


A3 (Restaurant)
AREA: 0m²

B1c (light industrial)
AREA: 236m²

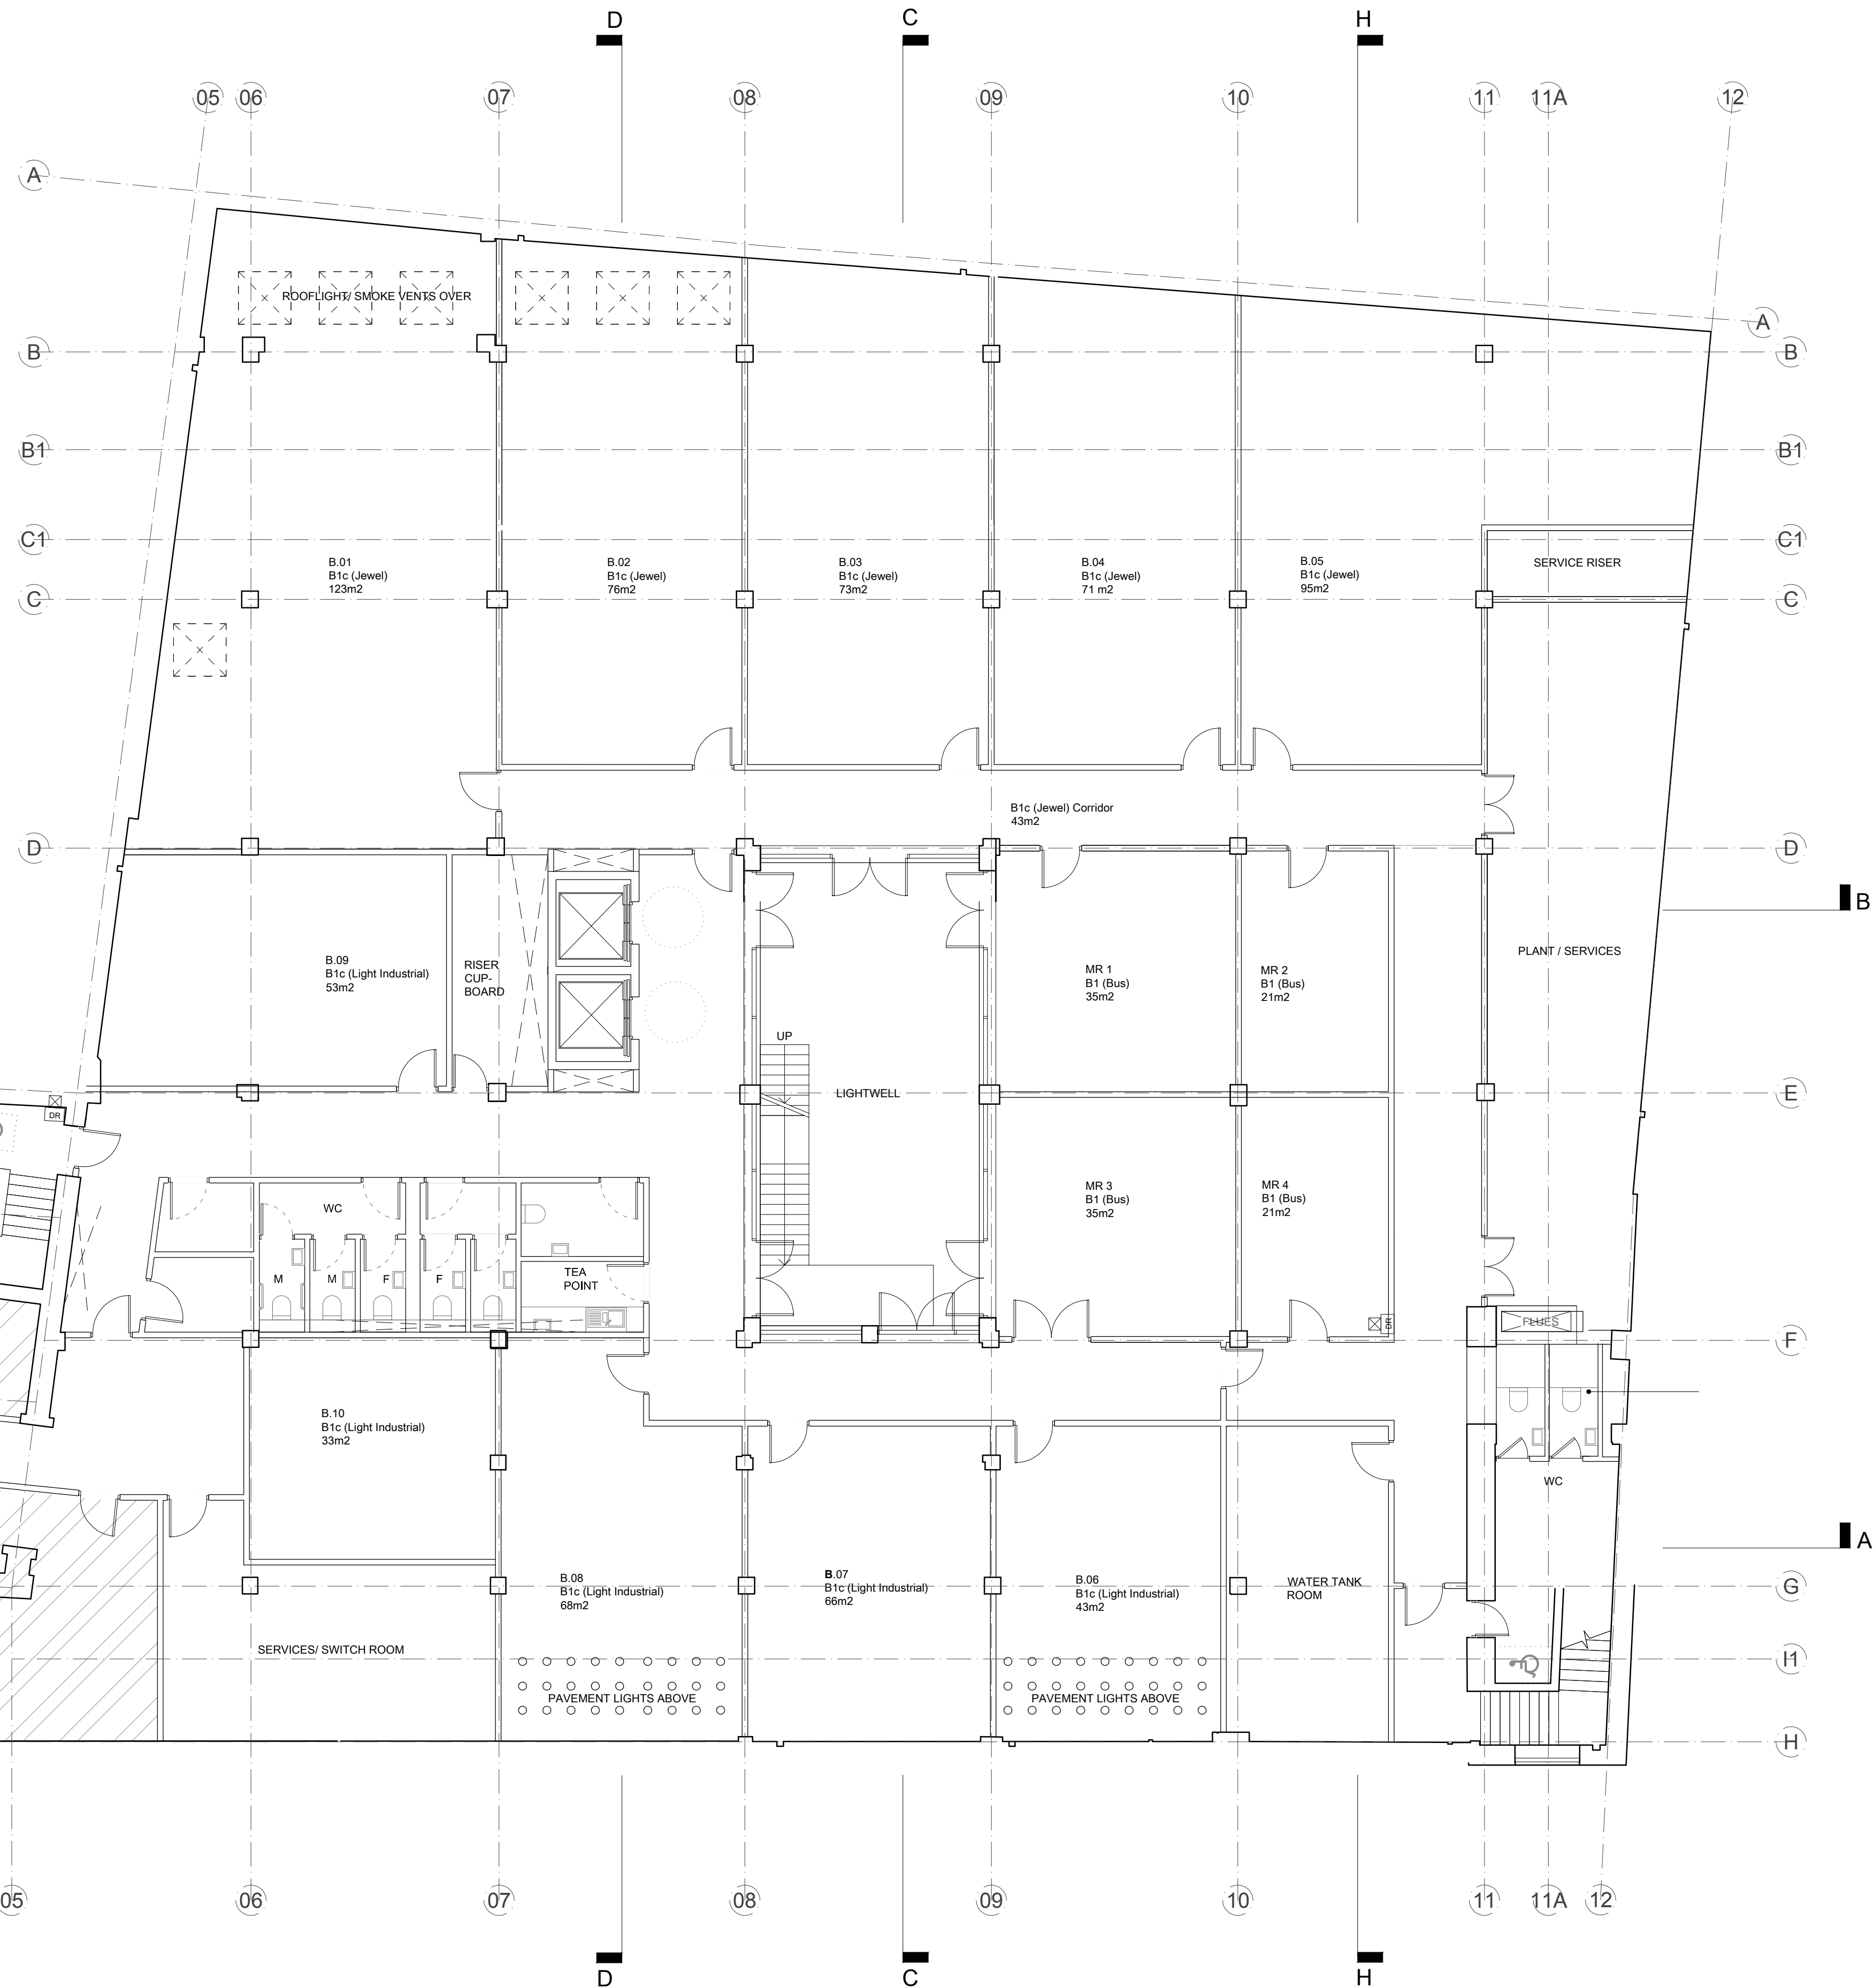

CLIENT

WORKSPACE®



Chester House
Kennington Park
Business Centre
1-3 Brixton Road
London SW9 6DE
Tel: 0845 564 1216
Fax: 020 7247 0157

DO NOT SCALE FROM THIS DRAWING.

THIS DRAWING IS BASED ON DIMENSIONAL SURVEY INFORMATION PROVIDED BY OTHERS. THE ARCHITECT CANNOT ACCEPT RESPONSIBILITY FOR THE ACCURACY OF THIS SURVEY INFORMATION.

ALL DIMENSIONS ARE SHOWN IN METRIC.

THIS DRAWING REMAINS THE COPYRIGHT OF **KARAKUSEVIC CARSON ARCHITECTS.**

NOTES

01	Hatching amended, use key amended, scale bar added	03.05.2016
Rev	Reason for issue	Date

karakusevic carson architects

The Gymnasium
56 Kingsway Place, Sans Walk
London EC1R 0LU
Tel: +44 207 566 6300
Fax: +44 207 566 7381
Email: mail@karakusevic-carson.com

PROJECT

Hatton Square
London Borough of Camden
London

TITLE

Existing
Basement Plan

DRAWING NUMBER	REVISION
203_A_ P_110_00	01

STATUS	PLANNING
--------	----------

DATE 14/03/2016	DRAWN BY TB	SCALE 1/100 @ A1
PLOT DATE 03/05/2016	CHECKED BY TB/KS	PROJECT NUMBER 203