


NON - MATERIAL AMENDMENT TO CONSENTED PLANNING PERMISSON

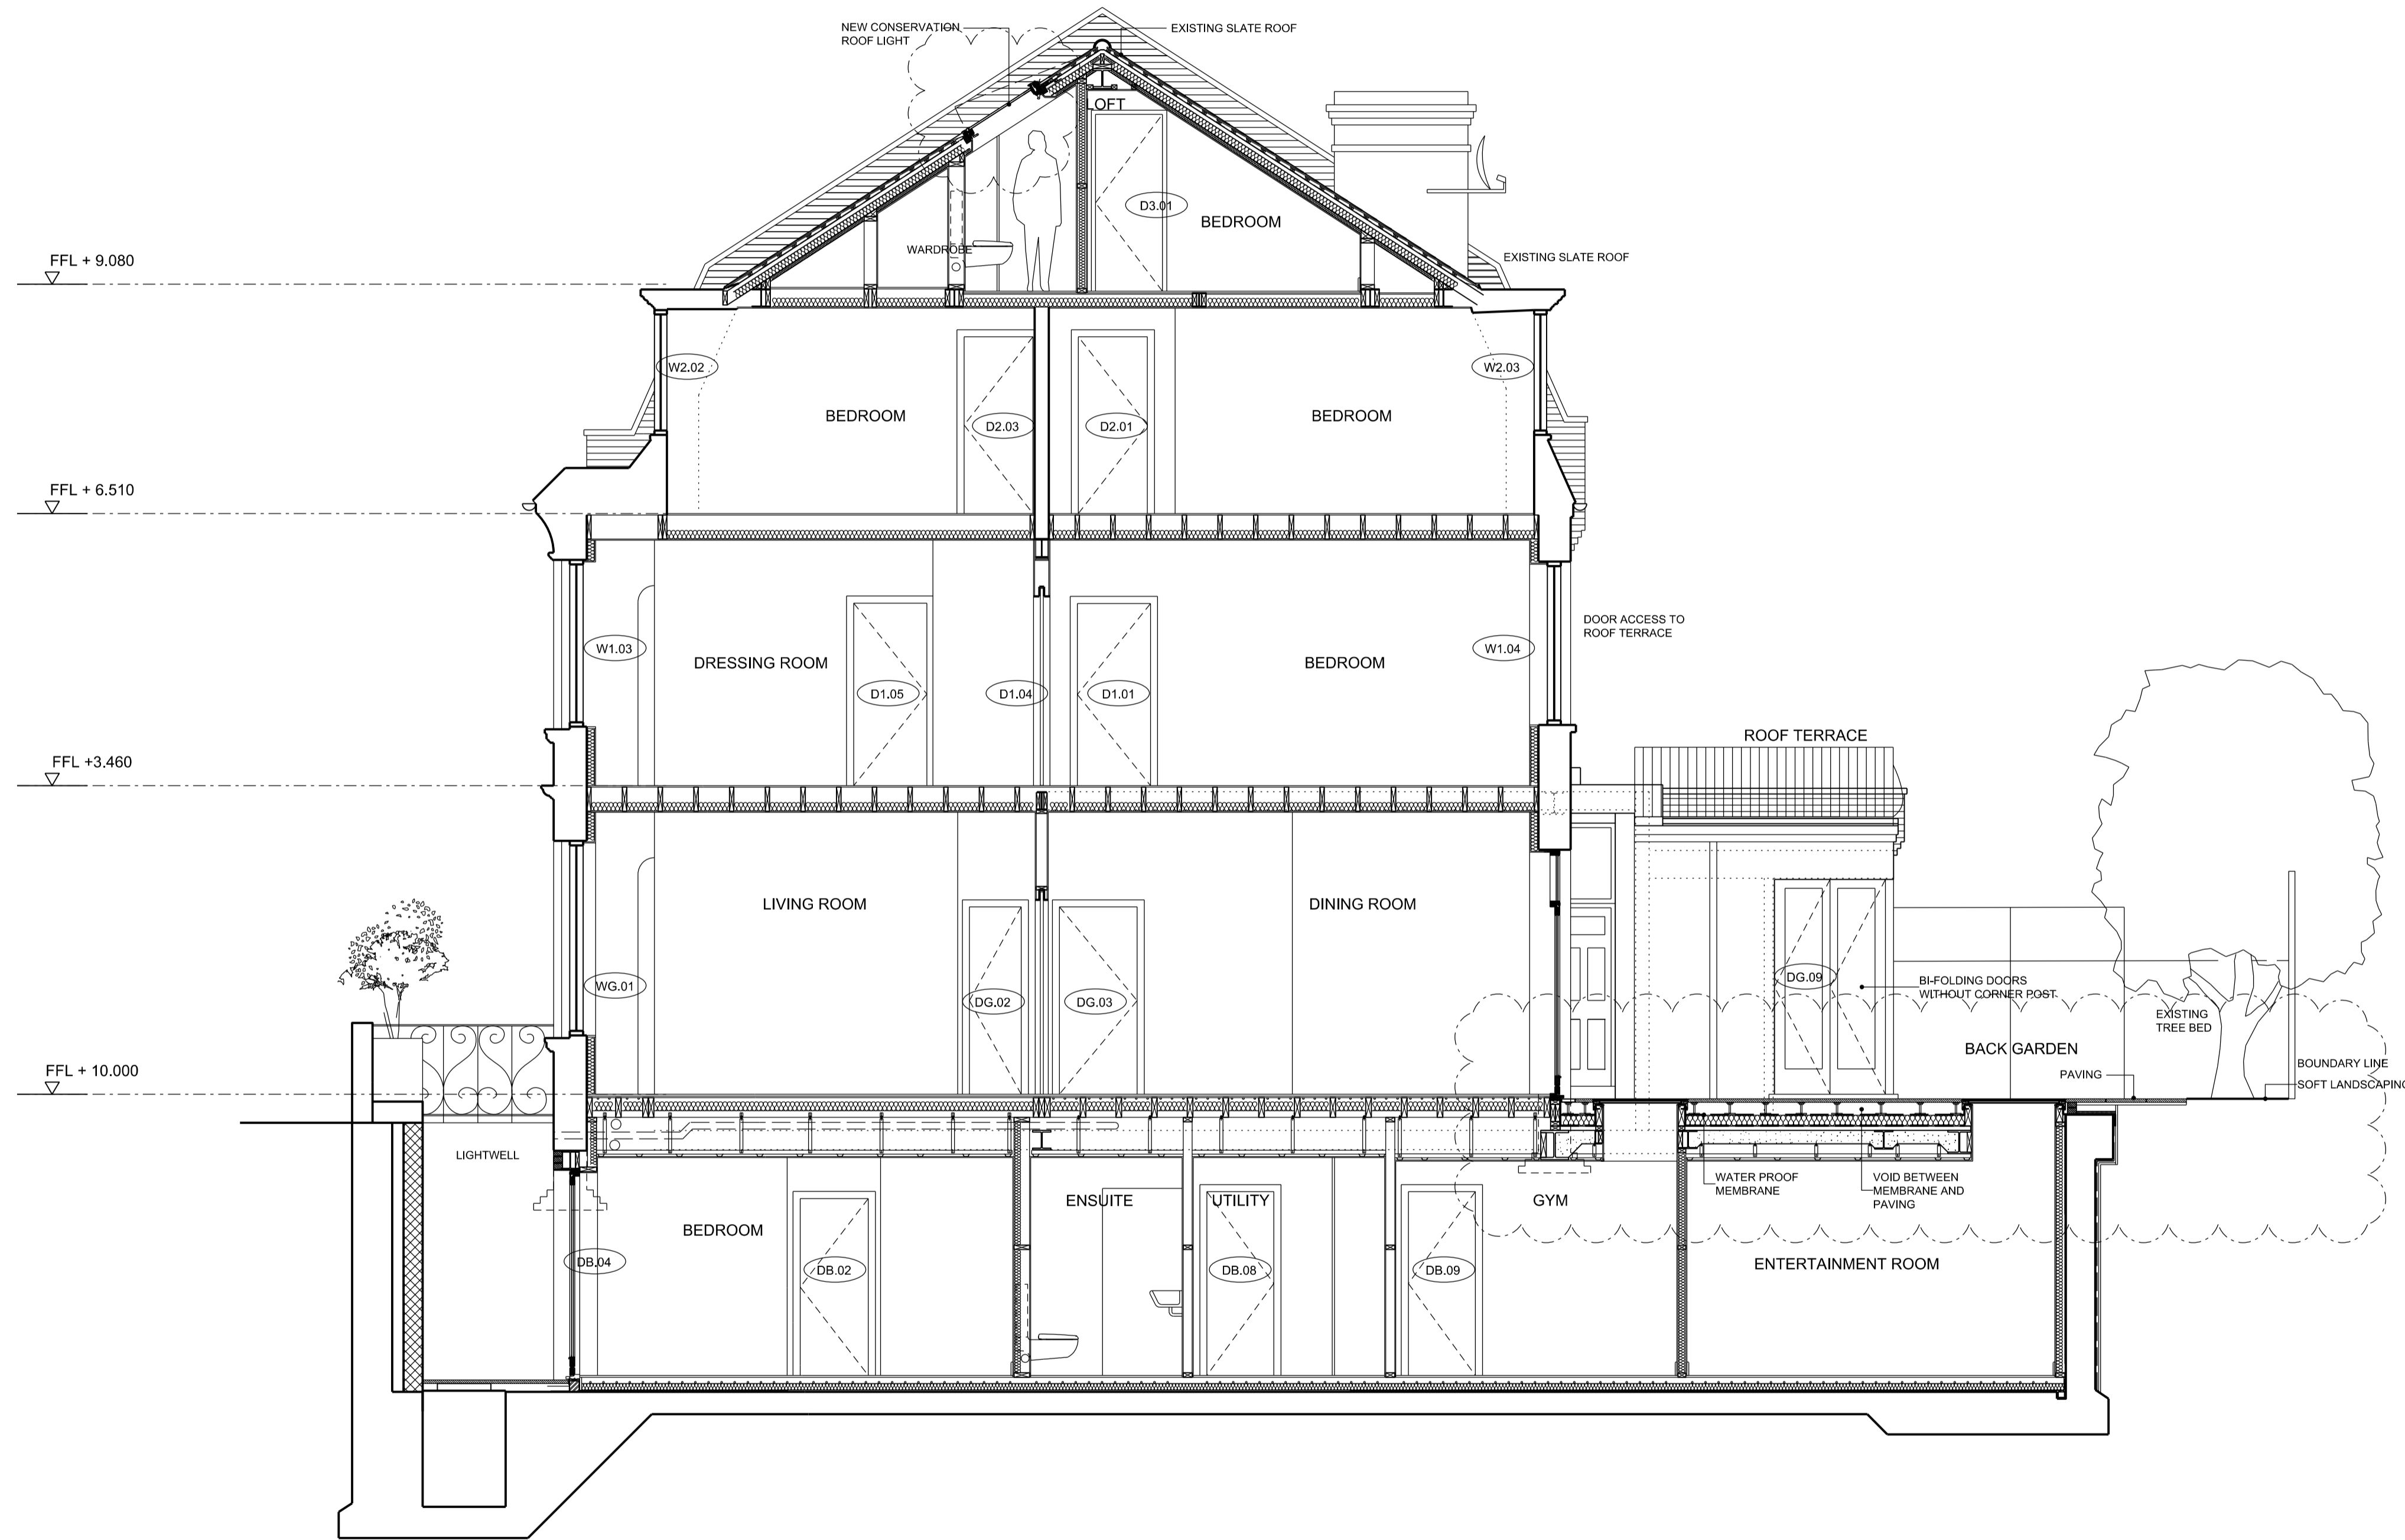

01 PROPOSED SECTION A-A  
1:50



Rev	Date	Description of Revisions	Drawn	Chkd	Appr
04	10.06.2016	FOR PLANNING	CC	GF	
03	11.05.2016	FOR PLANNING	CC	GF	
02	03.03.2016	For Client	CC	GF	
01	22.02.2016	For Client	CC	GF	

Graham Ford Architects  
 Britannia House  
 11 Glenthorne Road  
 London W6 0LH  
 +44 (0)20 8748 2024  
 +44 (0)7949495261  
 graham@grahamfordarchitects.com

56 HOWITT ROAD, NW3 4LJ

PROPOSED SECTIONS

Design	Drawn	Checked	Approved
G.Ford			

Scale(s) 1:50@A1 1:100@A3  
 Drawing Number PL-3000 Revision 04