


All dimensions to be checked onsite.
DO NOT SCALE THIS DRAWING



NOTES

© Copyright CHARLES BRICE LTD


This confidential drawing and the copyright is the property of Charles Brice Ltd and is not to be copied in any way, nor disclosed to any third party without the written consent of Charles Brice Ltd.

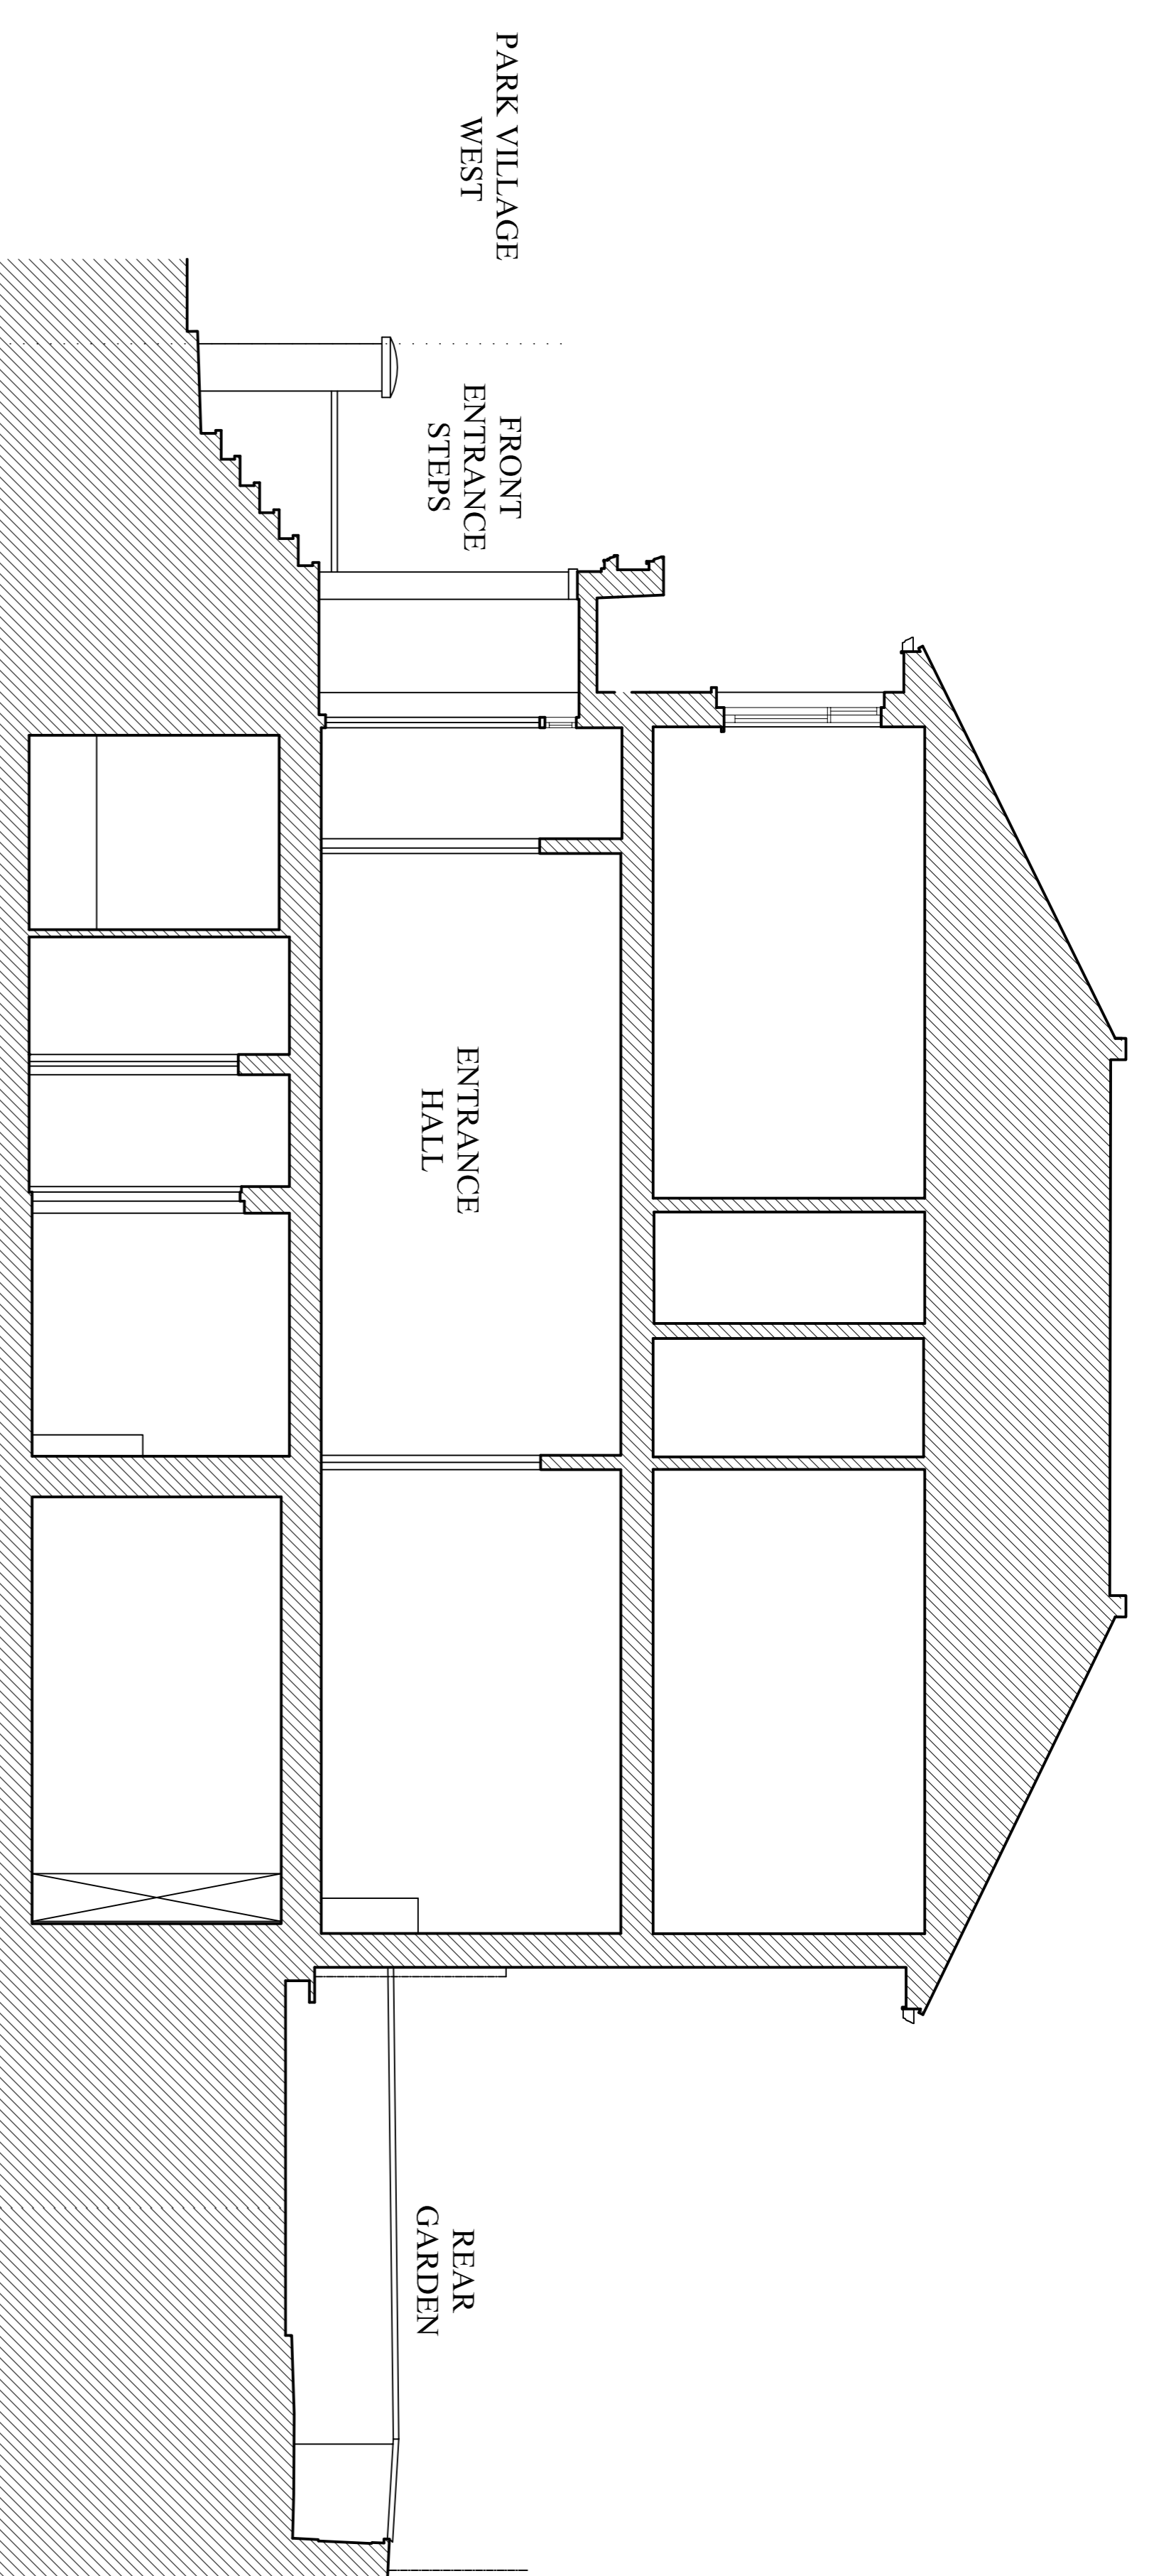


SECTION AA - As Existing

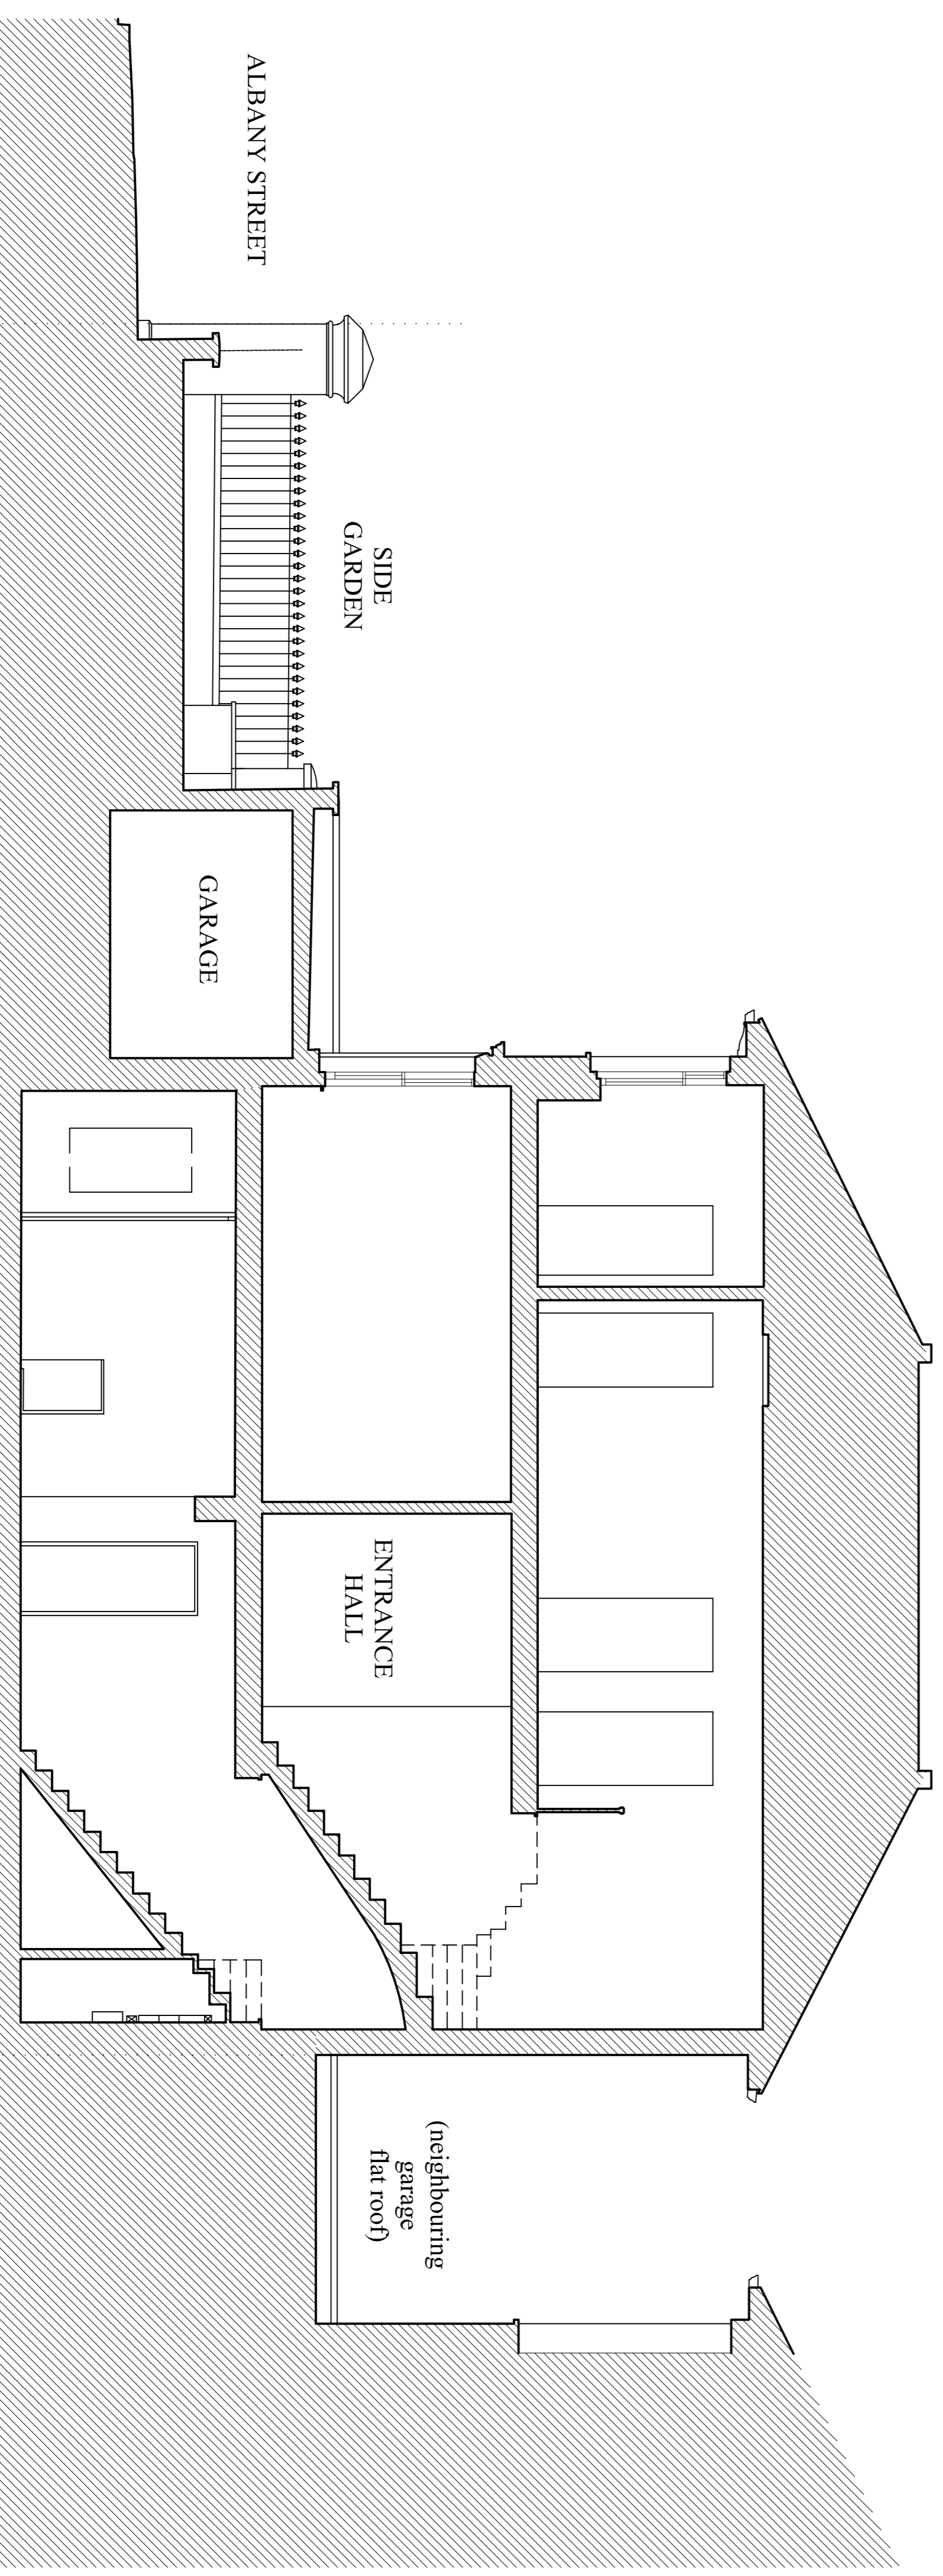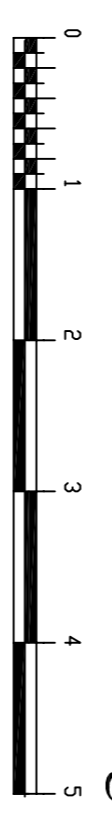

SECTION BB - As Existing

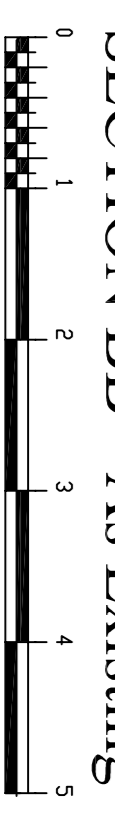

REVISIONS	

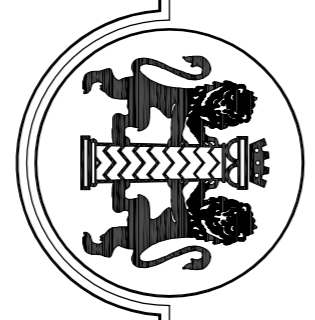

CHARLES BRICE LTD
95 YORK STREET
MARLBORNE
LONDON W1H 4QG
Tel: 020 7491 1932 Fax: 020 7491 1932
Email: office@charlesbrice.co.uk
www.charlesbrice.co.uk

Title Sections AA & BB
- As Existing

Project 15 Park Village West
London NW1 4AE

Client Mr & Mrs Gurbanov

Scale	Date	Drawn By
1:50@A1	Mar 2016	db
Job Number	Drawing Number	Revision
885	EX07	*