


elevation A-A'  
Scale 1:100

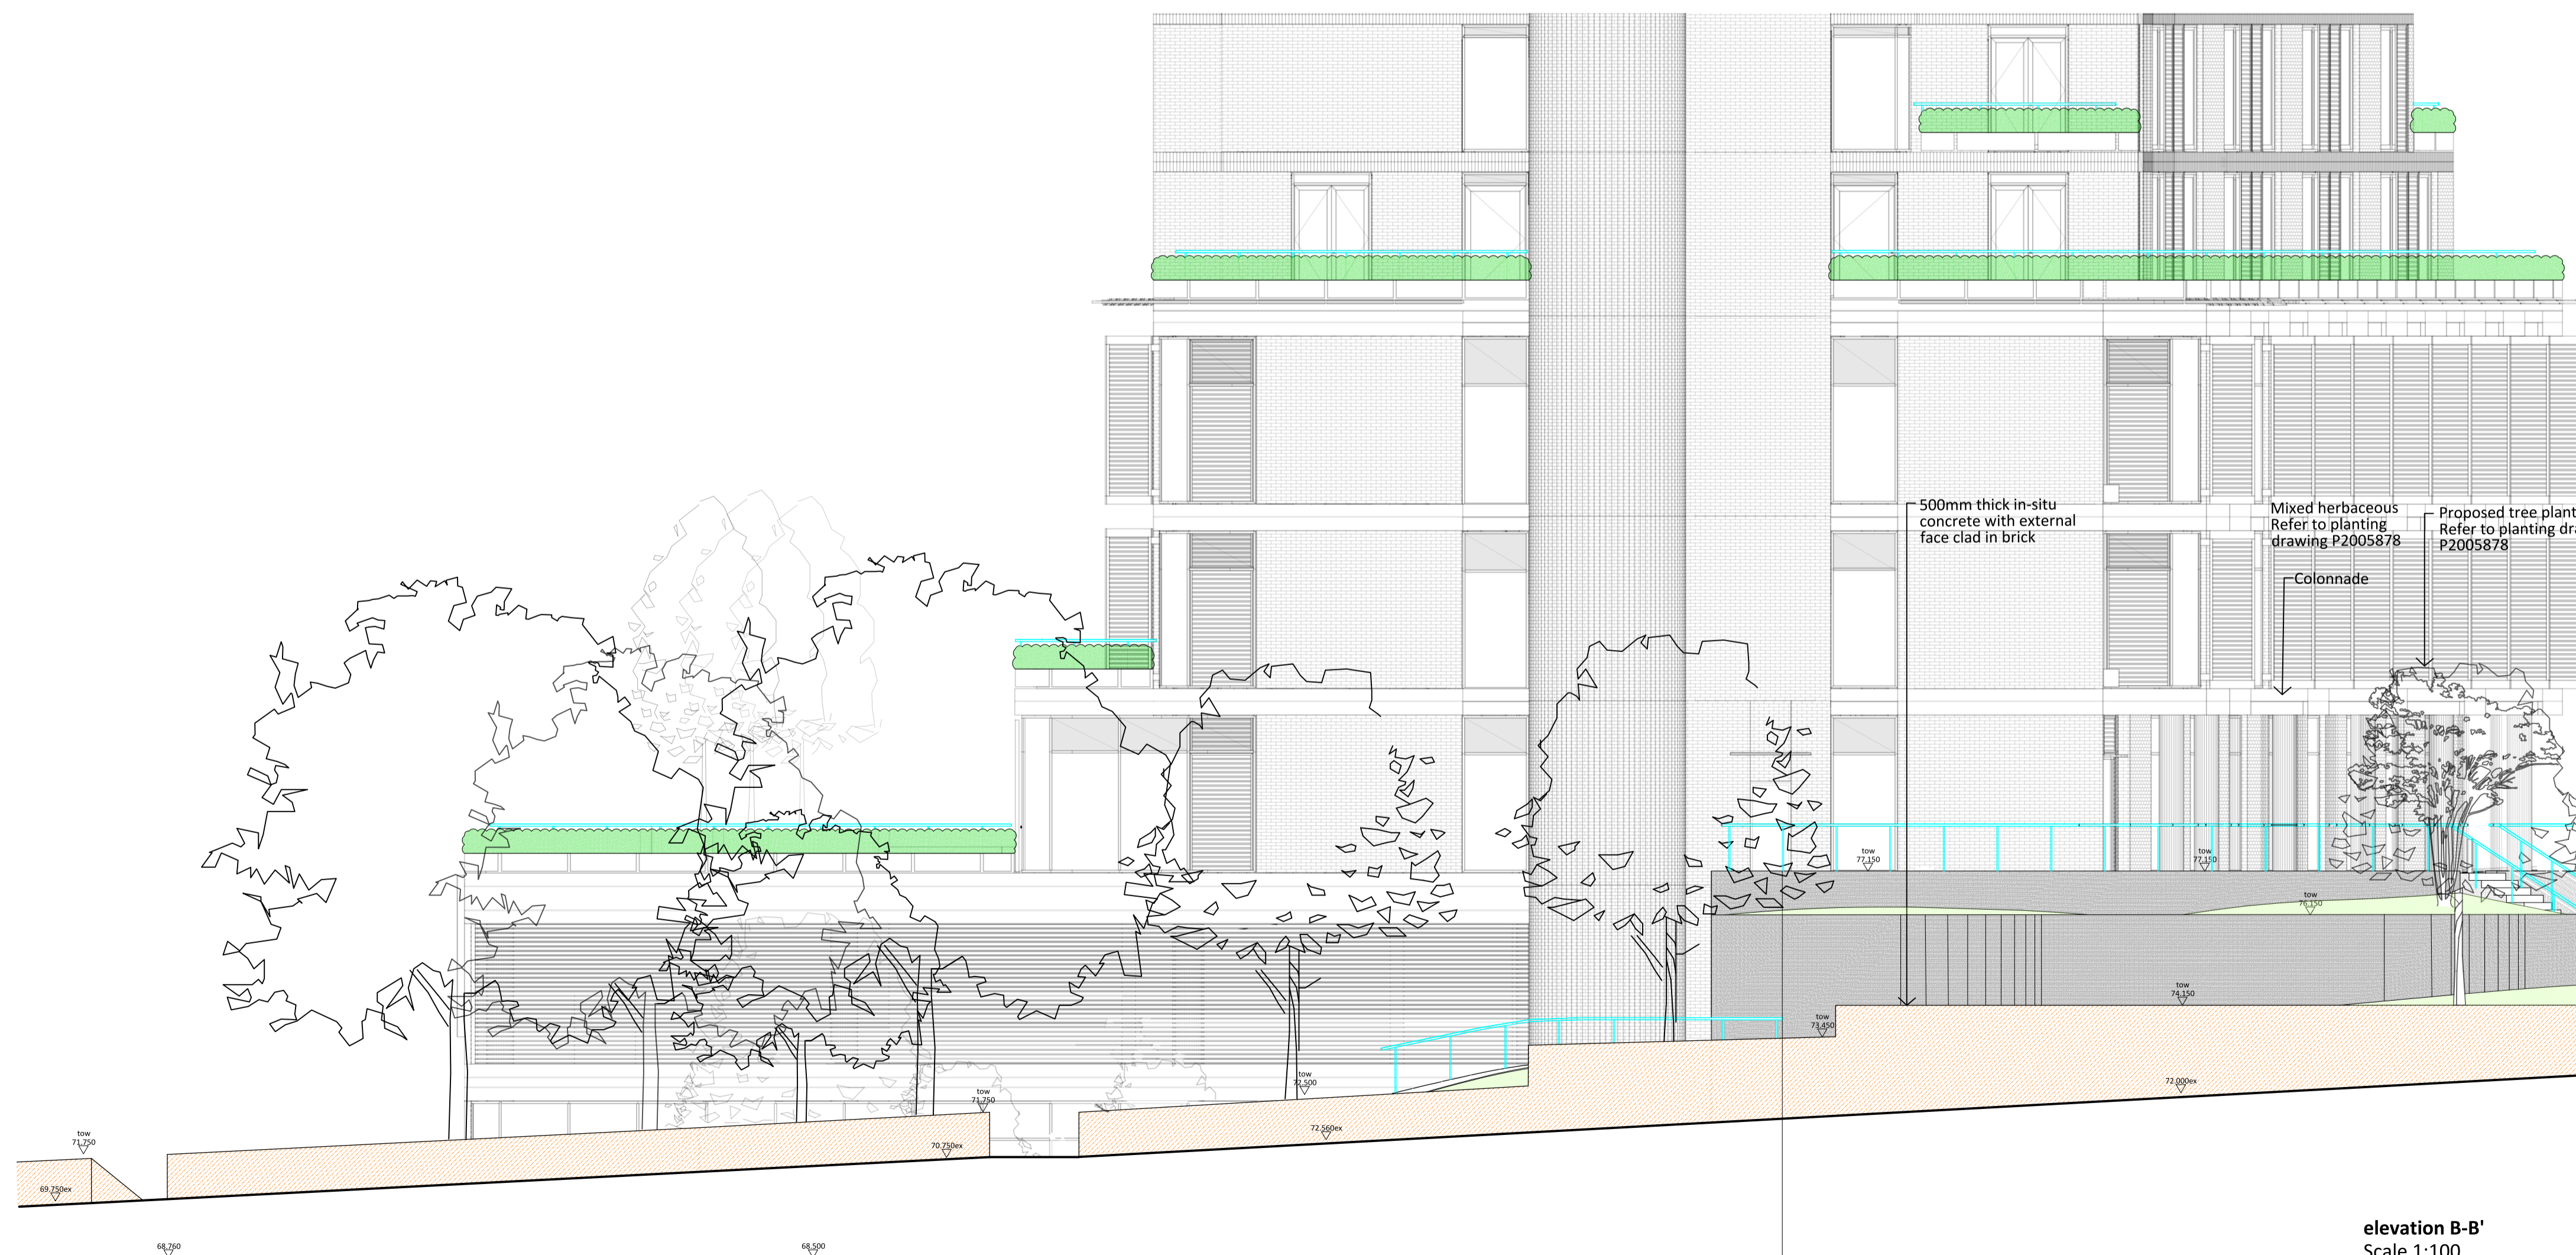

elevation B-B'  
Scale 1:100

General notes:	
1. This drawing is to be read in conjunction with other C&M landscape drawings and specifications.	
2. Any discrepancies between sources of information should be immediately notified to the Landscape Architect for clarification.	
3. Do not scale off this drawing.	
4. All dimensions in mm unless otherwise stated.	
05	Revised following Hopkins 05.05.16 CP
04	Revised Layout for Planning 25.04.16 CP
03	Revised Layout 23.03.16 CP
02	Revised Layout 10.03.16 CP
01	Revised Layout 26.02.16 CP

ELEVATIONS		ROYAL FREE PEARS BUILDING	
FOR PLANNING		1:100 @ A1	1372-SE-200-05
		30.03.2016	
		CP	

The Old House, 2 Wellesley Court Road  
Croydon, Surrey CRO 1LE  
+44 (0)20 8688 9083 f +44 (0)20 8686 5844  
croydon@colmog.co.uk www.colmog.co.uk

