





5th Floor layout plan

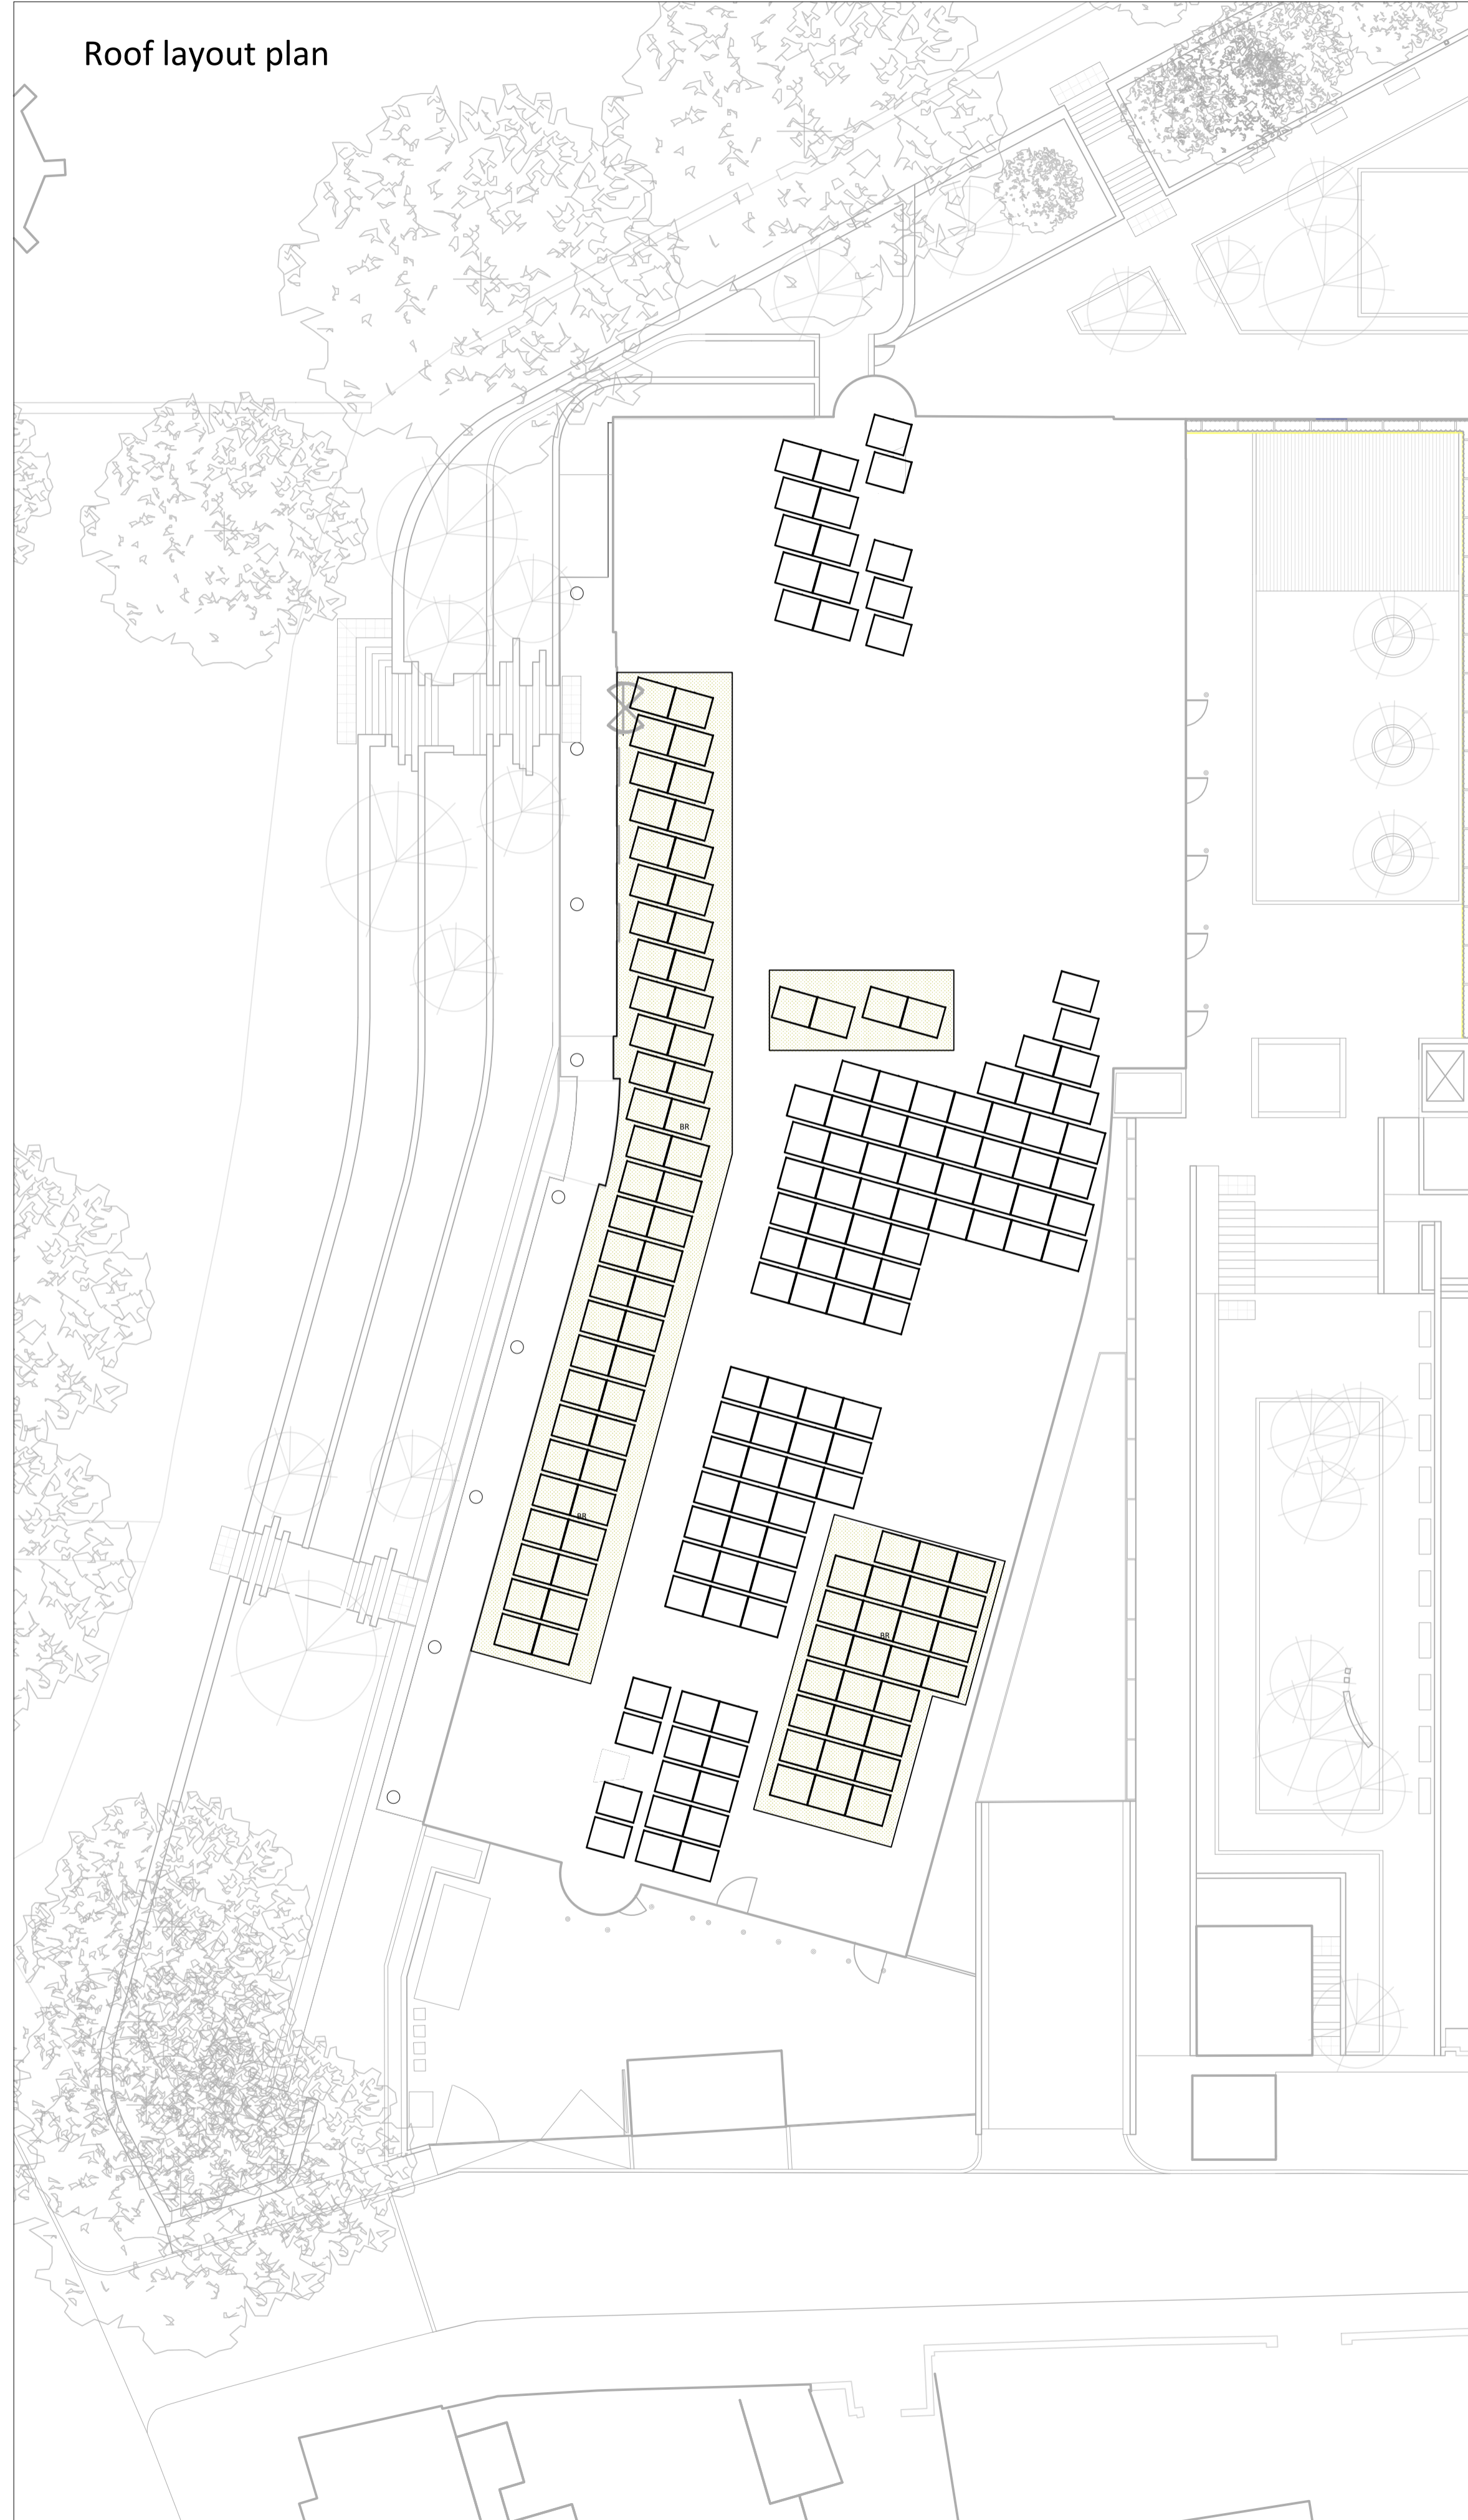

Roof layout plan



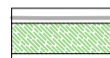-  Brown Roof
-  Photovoltaic panels
-  5th Floor planters

01	Revised following Hopkins	05.05.16	CP
----	---------------------------	----------	----

General notes:  
 1. This drawing is to be read in conjunction with other C&M landscape drawings and specifications.  
 2. Any discrepancies between sources of information should be immediately notified to the Landscape Architect for clarification.  
 3. Do not scale off this drawing.  
 4. All dimensions in mm unless otherwise stated.

5th FLOOR & BROWN ROOF LAYOUT	ROYAL FREE PEARS BUILDING
FOR PLANNING	1372-GA-106-01

The Old House, 2 Wellesley Court Road  
 Croydon, Surrey CR0 1LE  
 t +44 (0)20 8688 9083 f +44 (0)20 8686 5844  
 e croydon@colmog.co.uk www.colmog.co.uk

**colvin & moggridge**