


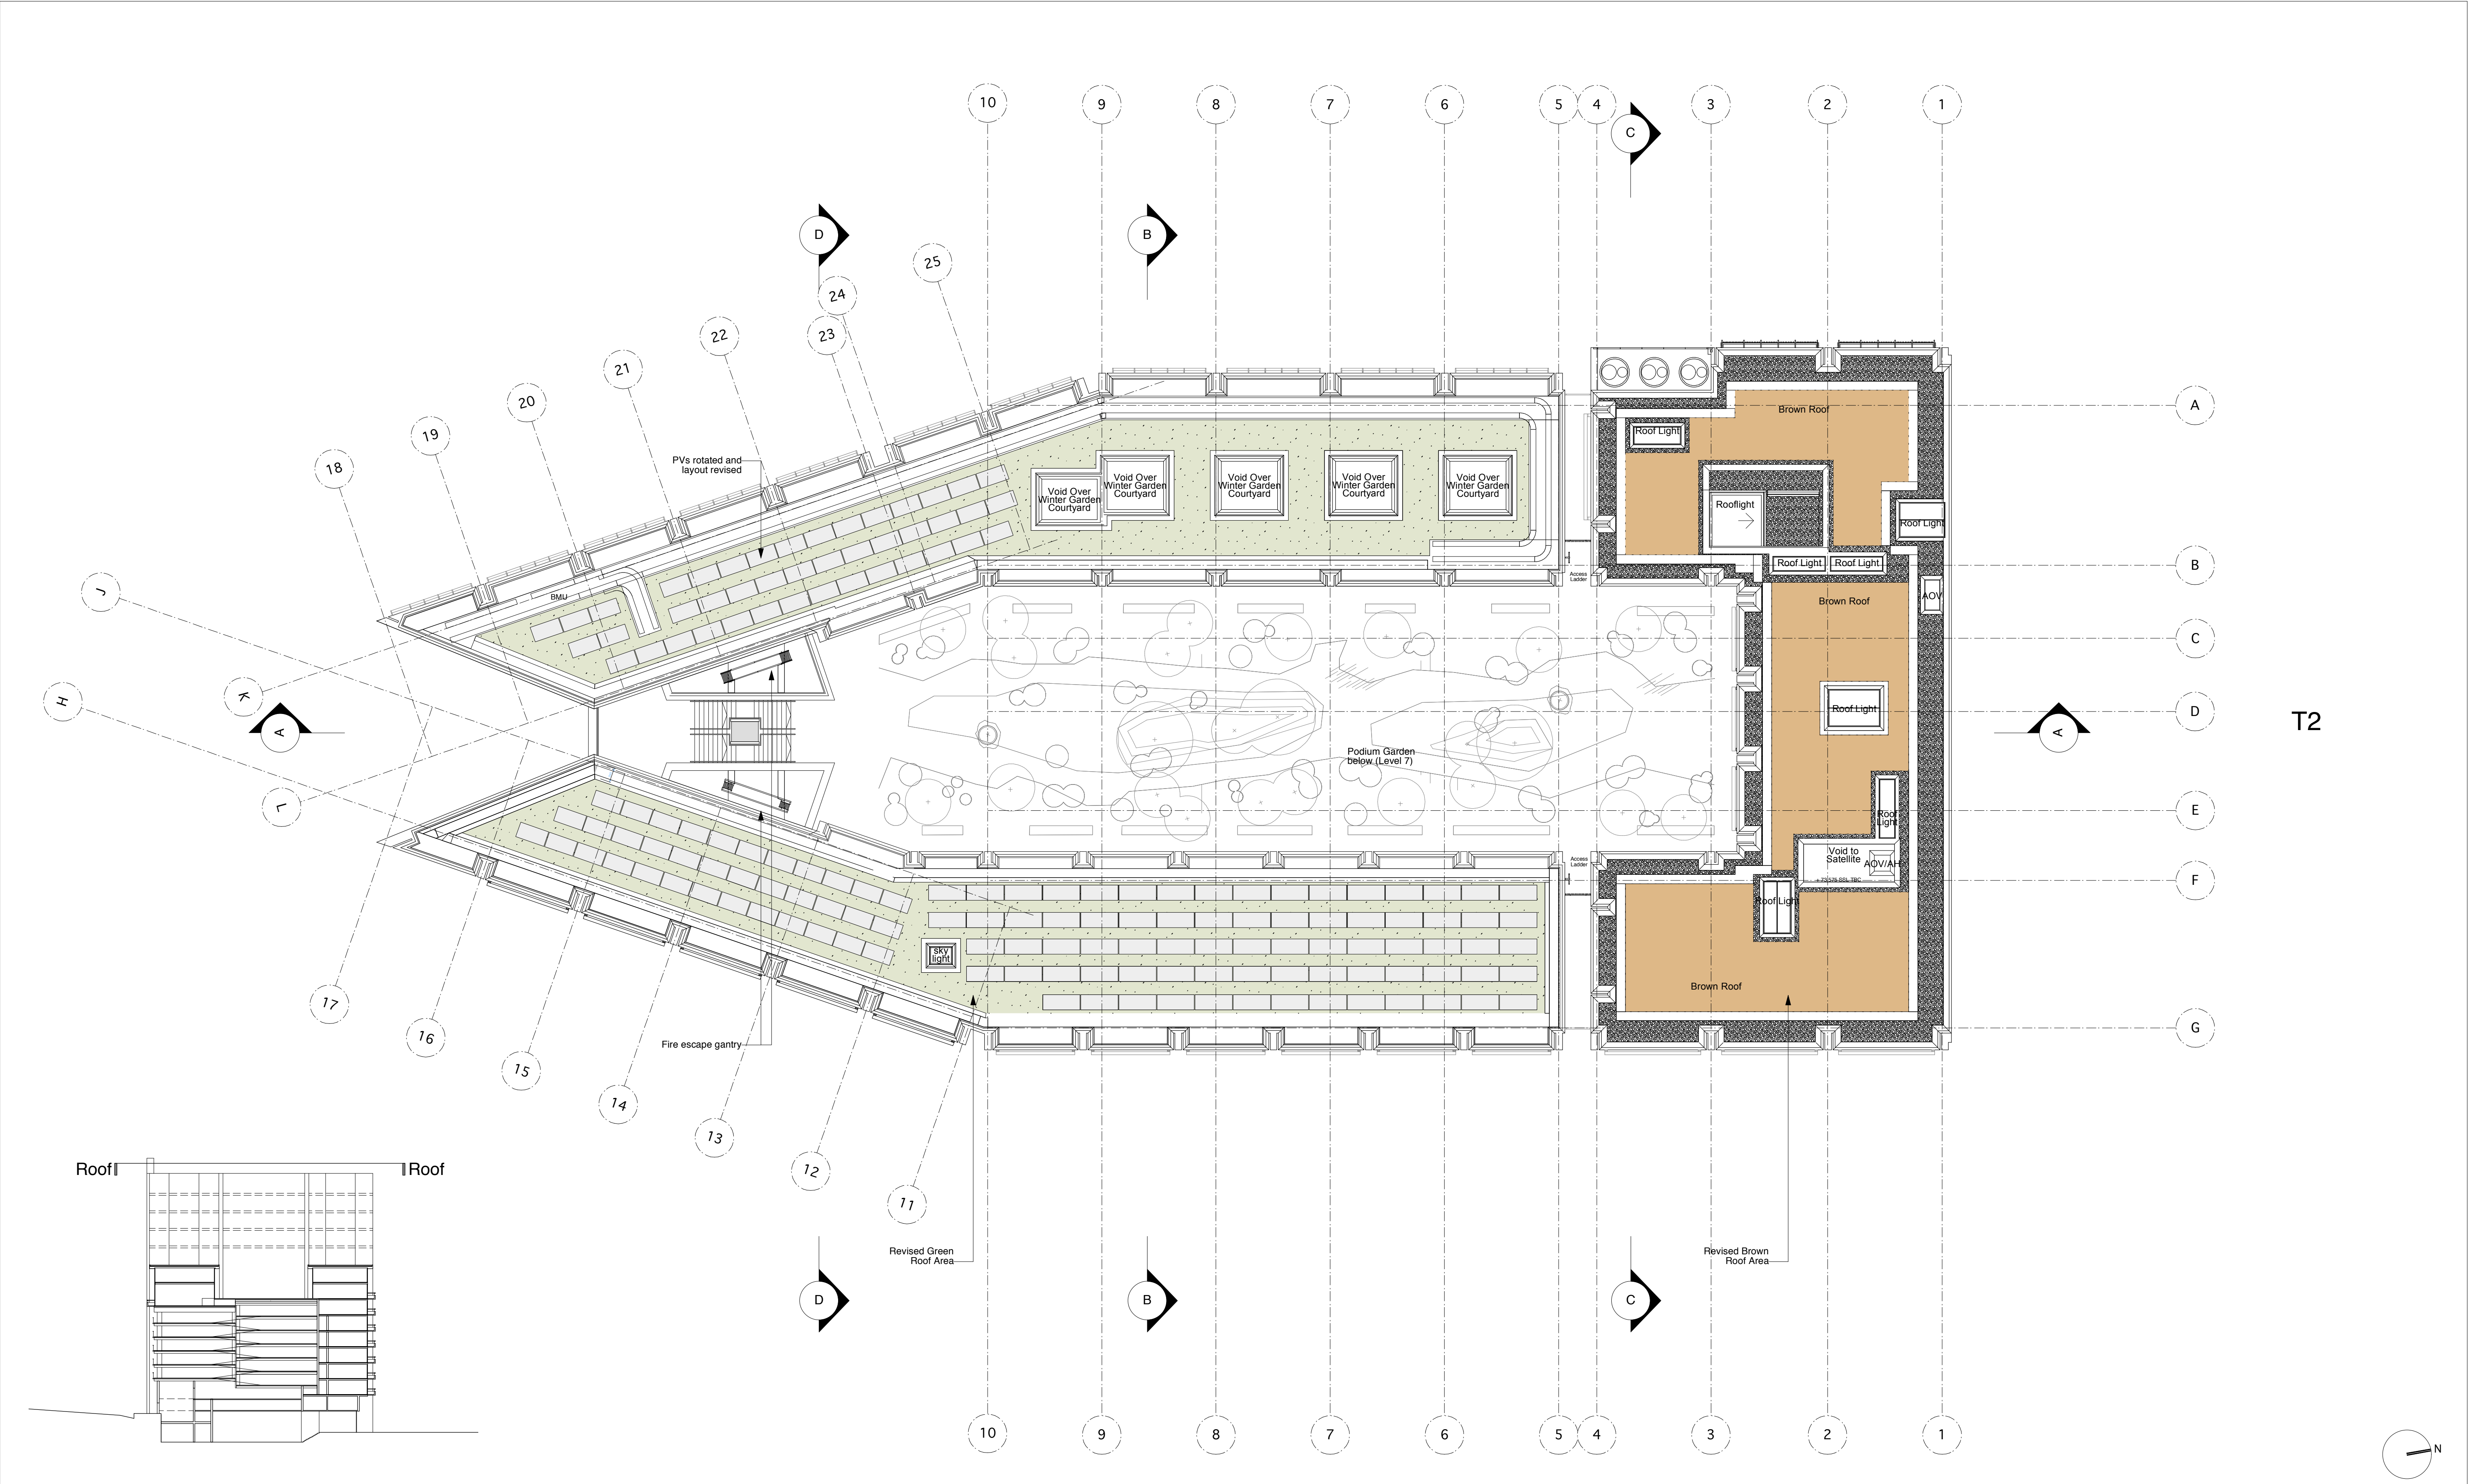

Key		Revision	Date	Description	Notes	Niall McLaughlin Architects		
	Green Roof	Level 10	R03	June 14		JOB:	Building T1	39 - 51 Highgate Road
	Brown Roof	Level 15	R04	March 16		CLIENT:	King's Cross Central General Partner Ltd.	London NW5 1RS UK
						SCALE:	1:200@A1, 1:400@A3	T: +44 (0) 20 7485 9170
						DATE FIRST ISSUED:	06.01.13	F: +44 (0) 20 7485 9171
						DRAWING:	Roof Plan - Levels 10 & 15	E: info@niallmclaughlin.com
						REFERENCE:	0708-P-018	W: www.niallmclaughlin.com
						REVISION:	R04	
						STATUS:	PLANNING	