

APPENDIX 3



TYPICAL FLAT LAYOUTS (ALL TYPES)

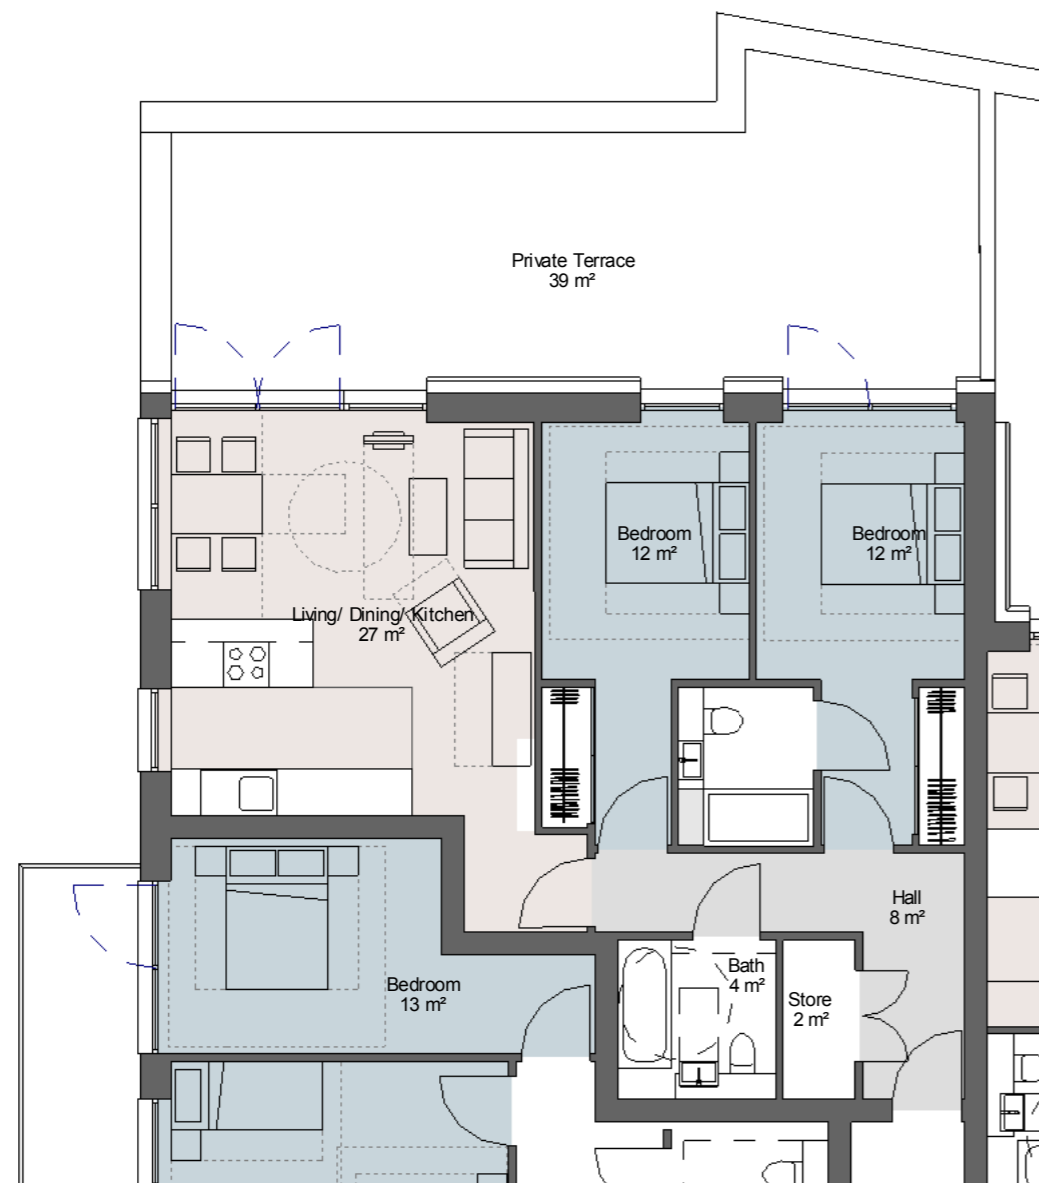

1 Shared Ownership - Type SQ - 2B4P
1 : 100

GIA - 75m²


FIFTH FLOOR FLOOR KEY PLAN

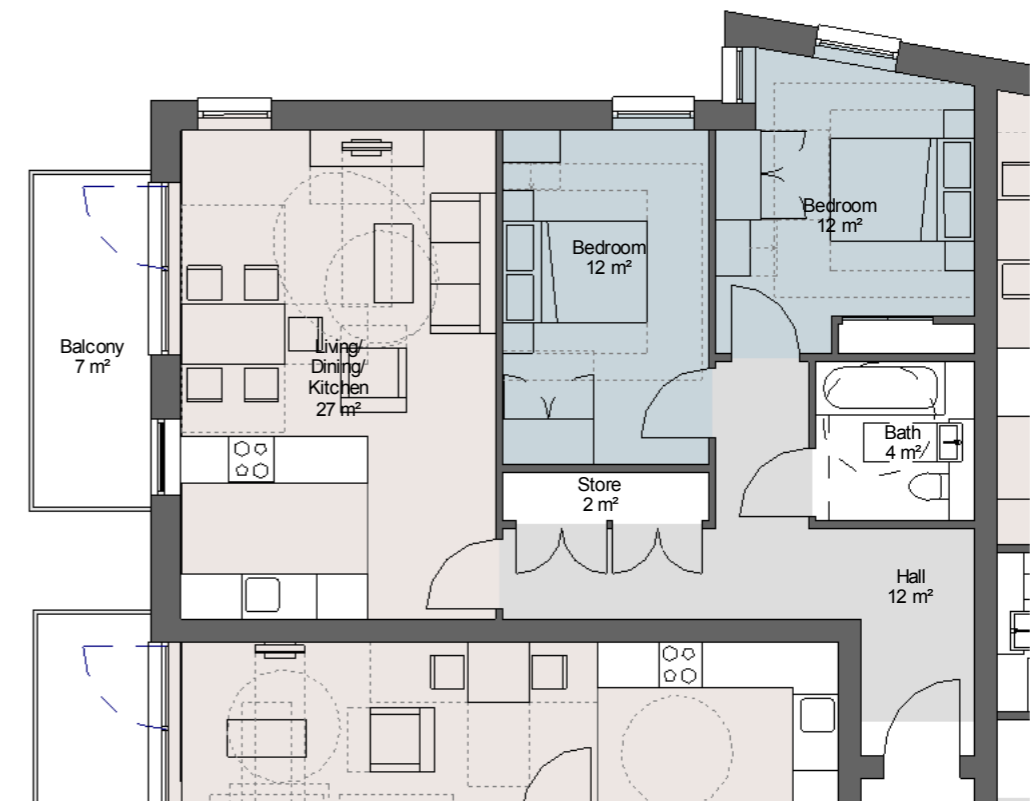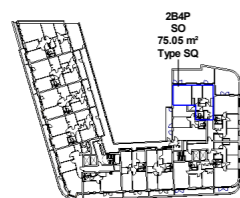


1 Shared Ownership - Type SM - 2B4P
1 : 100

GIA - 73m²

FOURTH FLOOR FLOOR KEY PLAN


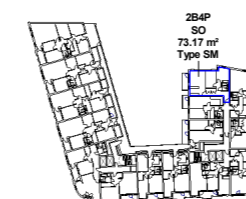


APPENDIX 03 FLAT PLANS

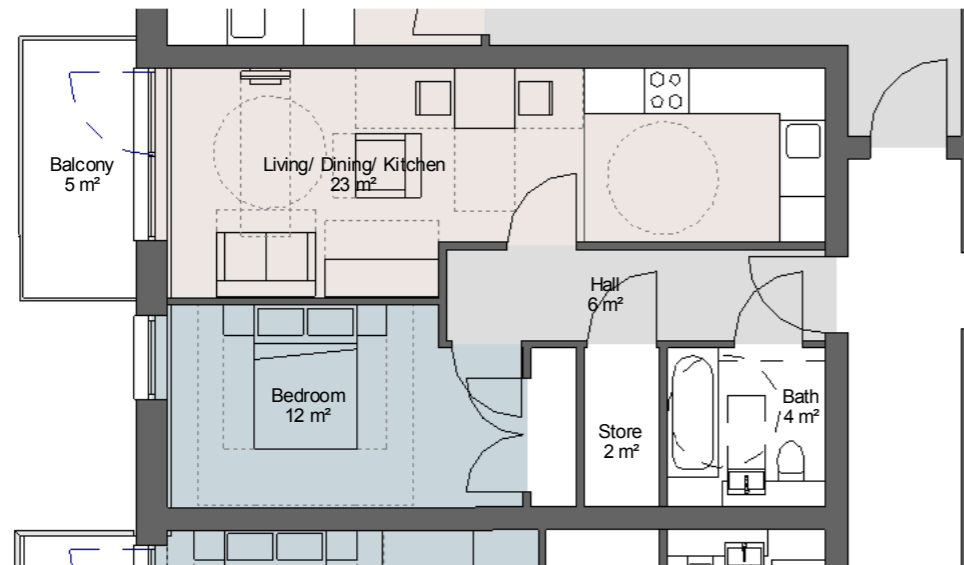


- 1 Shared Ownership - Type SO - 1B2P
1 : 100
GIA - 50m²

THIRD FLOOR FLOOR KEY PLAN

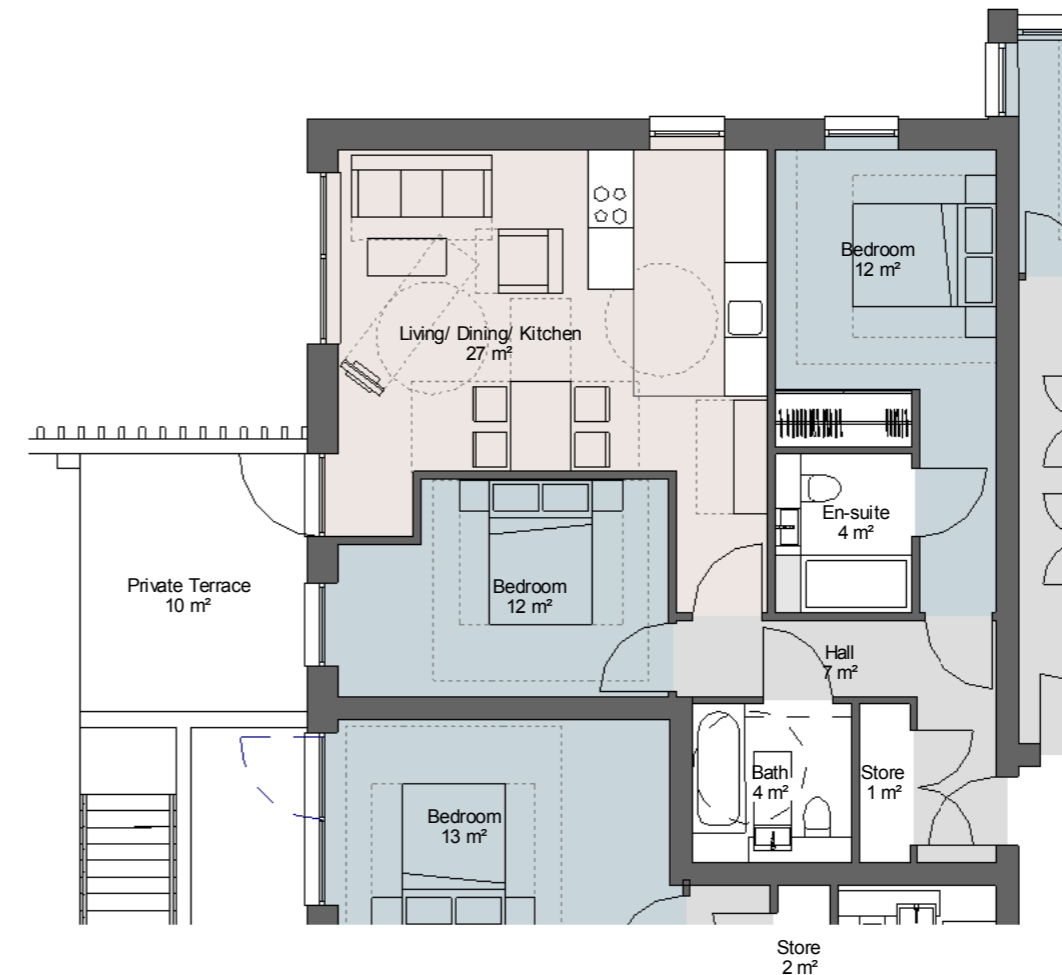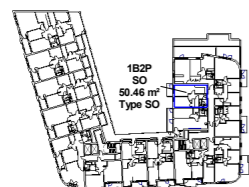


- 1 Shared Ownership - Type SF - 2B4P
1 : 100
GIA - 72m²

FIRST FLOOR KEY PLAN


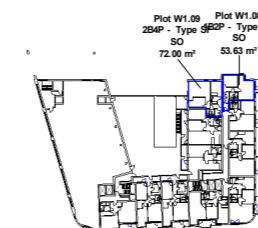


APPENDIX 03 FLAT PLANS

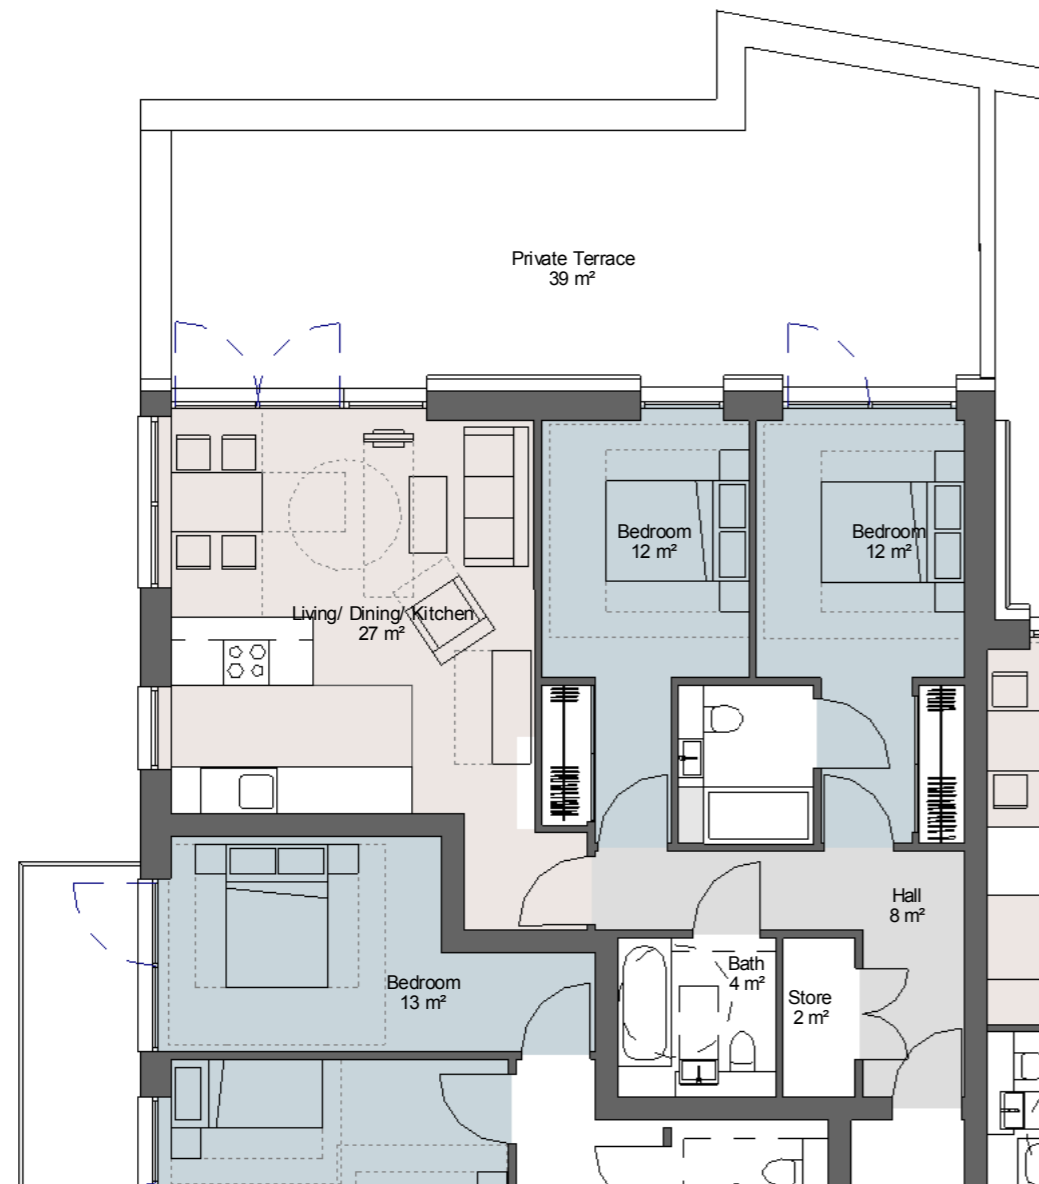


1 Shared Ownership - Type SQ - 2B4P
1 : 100
GIA - 75m²

FIFTH FLOOR FLOOR KEY PLAN

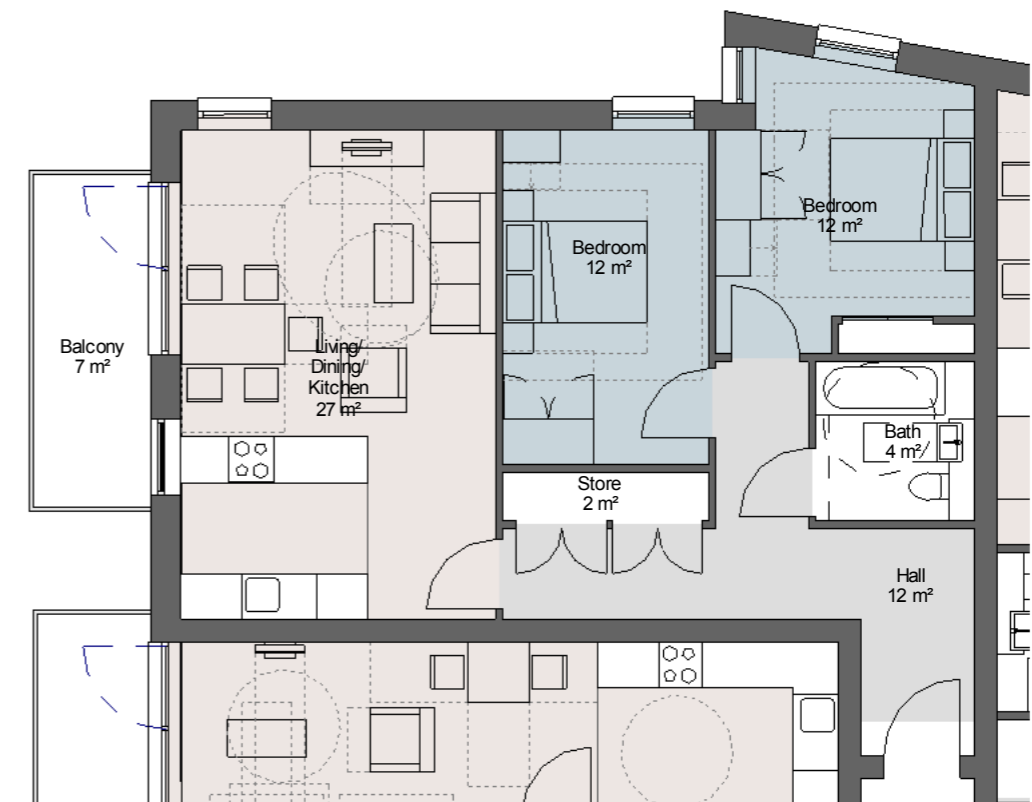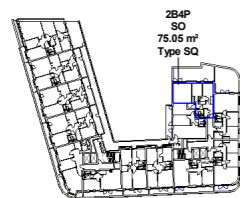


1 Shared Ownership - Type SM - 2B4P
1 : 100
GIA - 73m²

FOURTH FLOOR FLOOR KEY PLAN

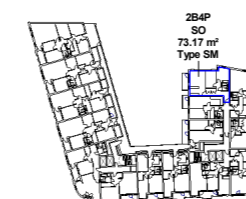


APPENDIX 03 FLAT PLANS

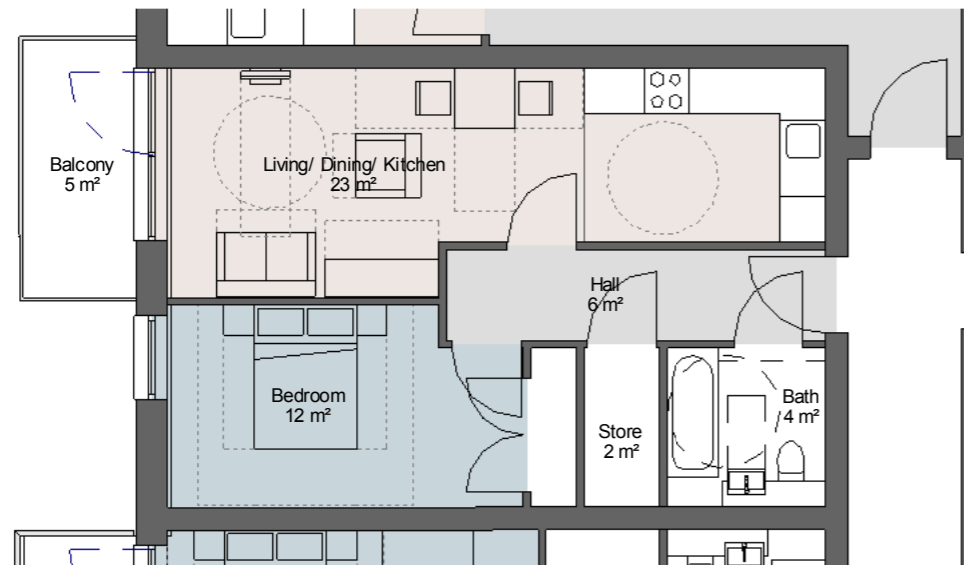


- 1 Shared Ownership - Type SO - 1B2P
1 : 100
GIA - 50m²


THIRD FLOOR FLOOR KEY PLAN

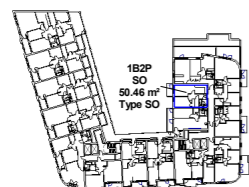

- 1 Shared Ownership - Type SF - 2B4P
1 : 100
GIA - 72m²



FIRST FLOOR KEY PLAN

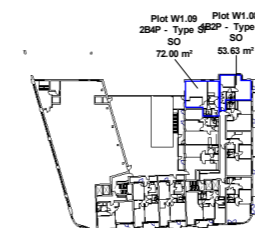

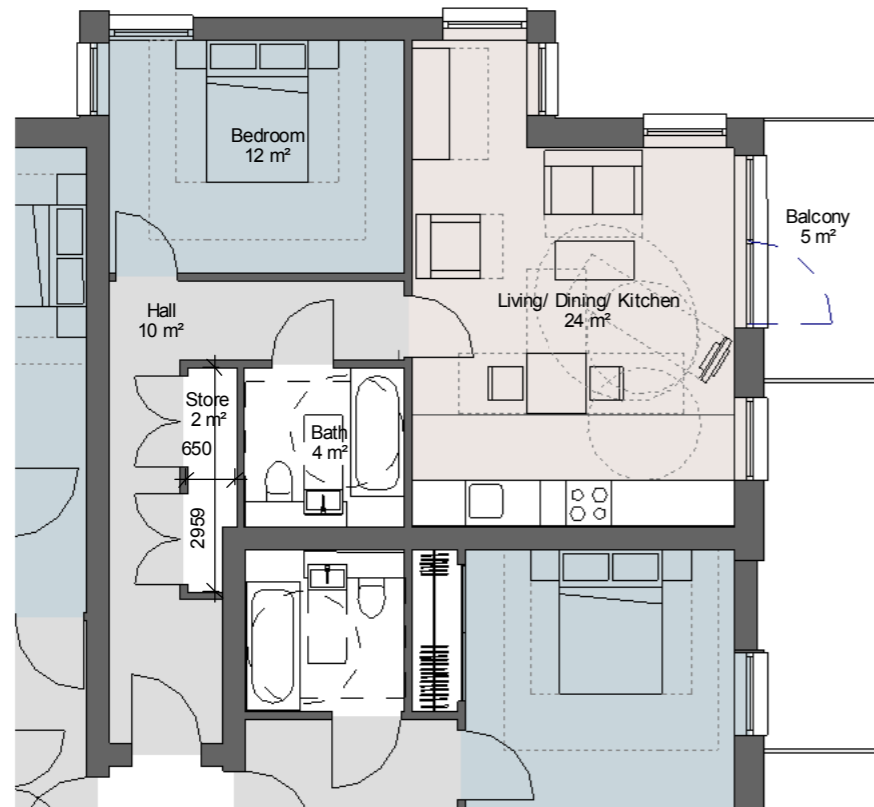


2 Shared Ownership - Type SG - 1B2P
1 : 100
GIA - 54m²


FIRST FLOOR KEY PLAN

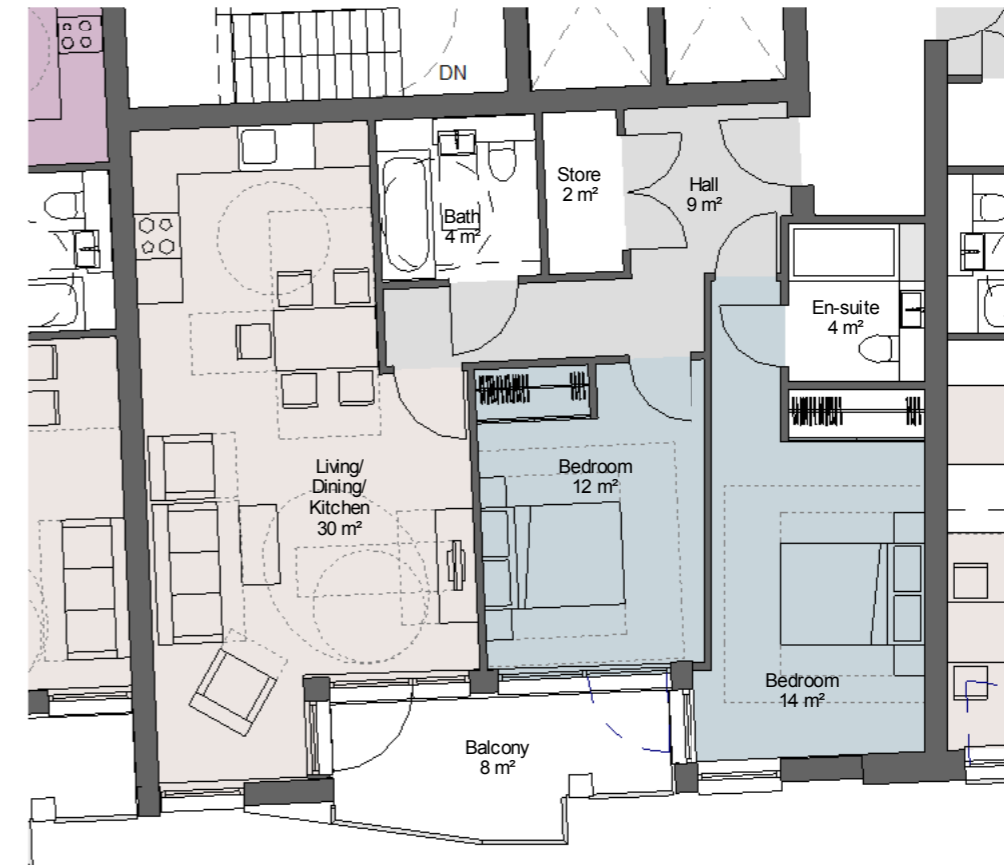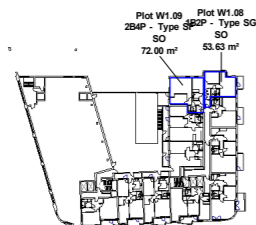

2 Shared Ownership - Type SK - 2B4P
1 : 100
GIA - 79m²



FIRST FLOOR KEY PLAN

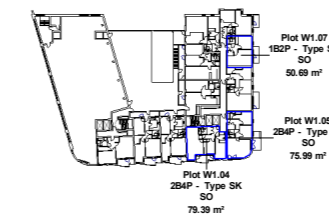

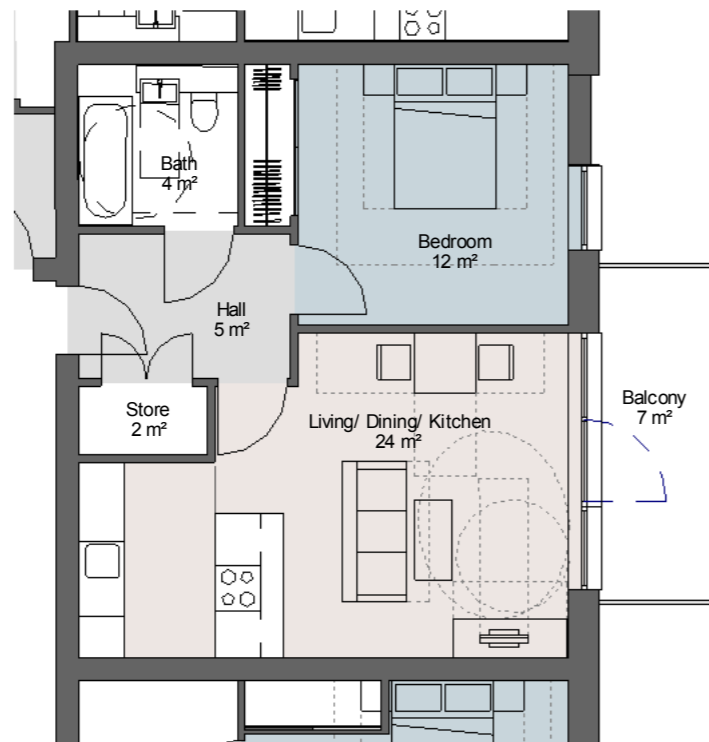


1 Shared Ownership - Type SH - 1B2P
1 : 100
GIA - 51m²

FIRST FLOOR KEY PLAN

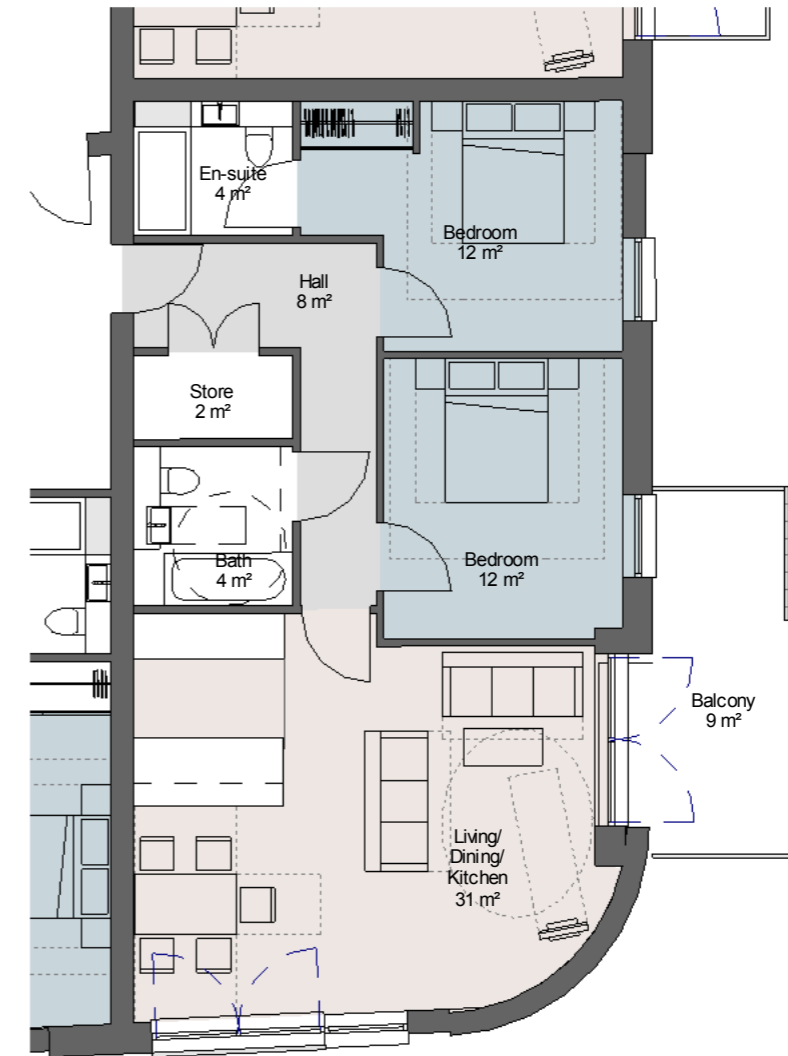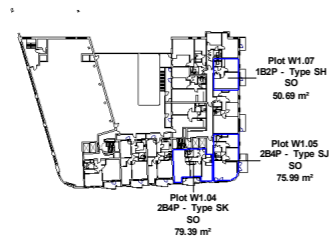


3 Shared Ownership - Type SJ - 2B4P
1 : 100
GIA - 76m²

FIRST FLOOR KEY PLAN


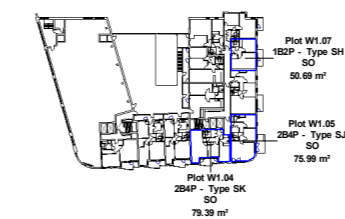


APPENDIX 03 FLAT PLANS

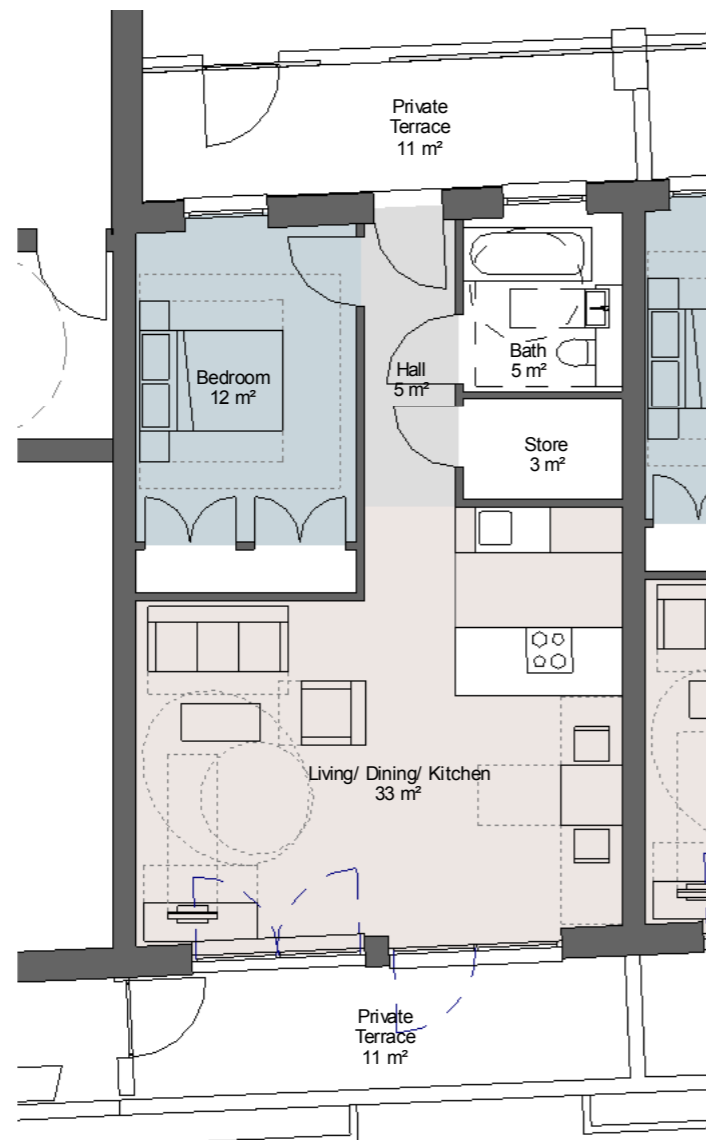


- 1 Shared Ownership - Type SC - 1B2P
1 : 100
GIA - 61m²
M4(2) - wheelchair adaptable and accessible dwelling (shown not adapted)


LOWER GROUND FLOOR KEY PLAN

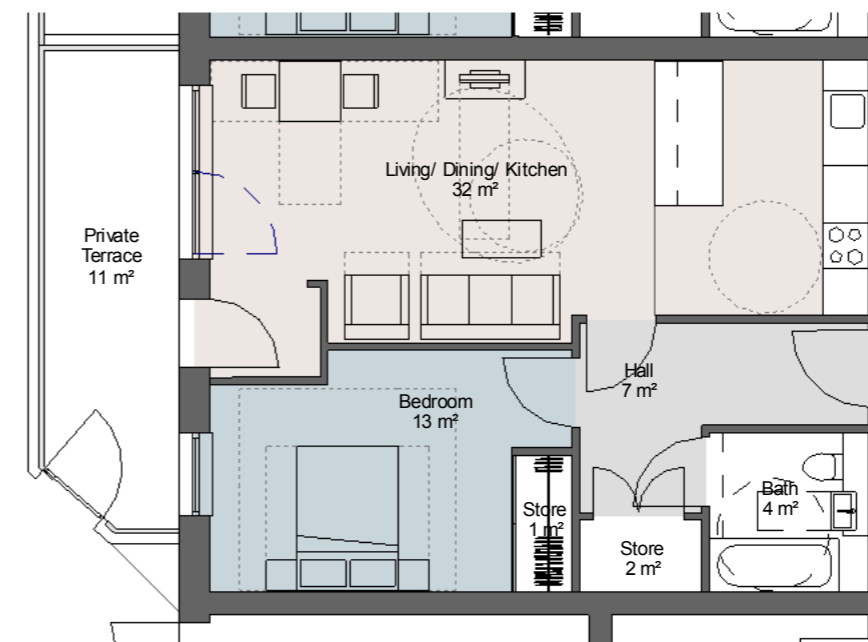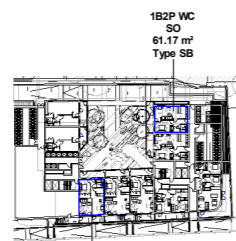

- 2 Shared Ownership - Type SB - 1B2P WC
1 : 100
GIA - 61m²



LOWER GROUND FLOOR KEY PLAN

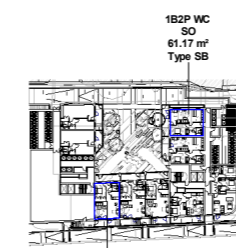

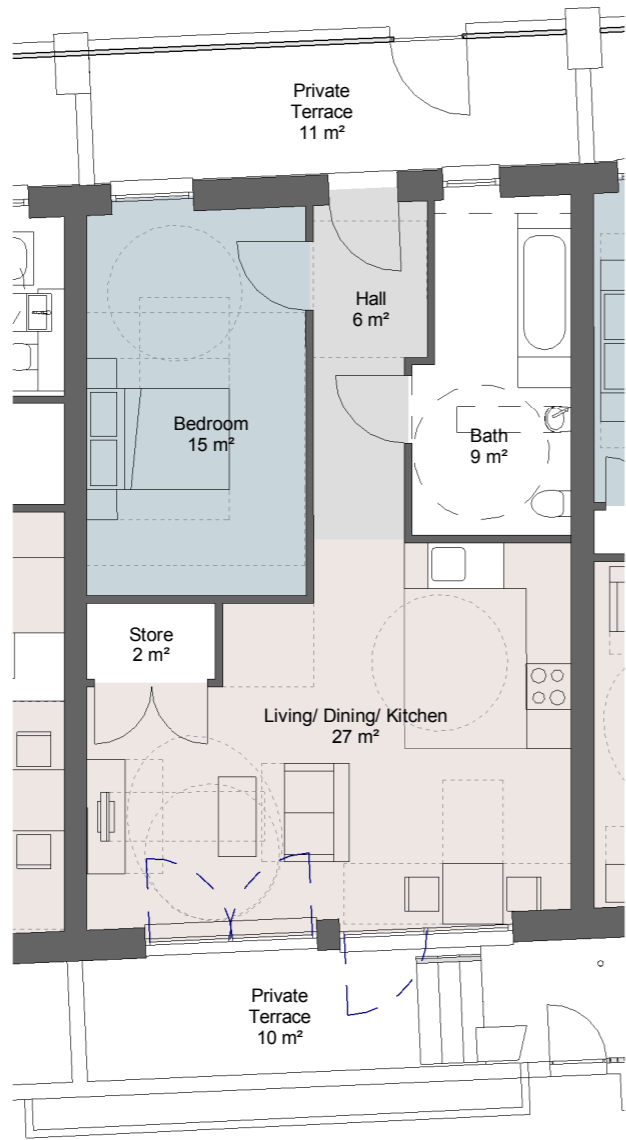


1 Shared Ownership - Type SC - 1B2P WC
1 : 100
GIA - 60m²
M4(2) - wheelchair adaptable and accessible dwelling (shown adapted)

LOWER GROUND FLOOR KEY PLAN

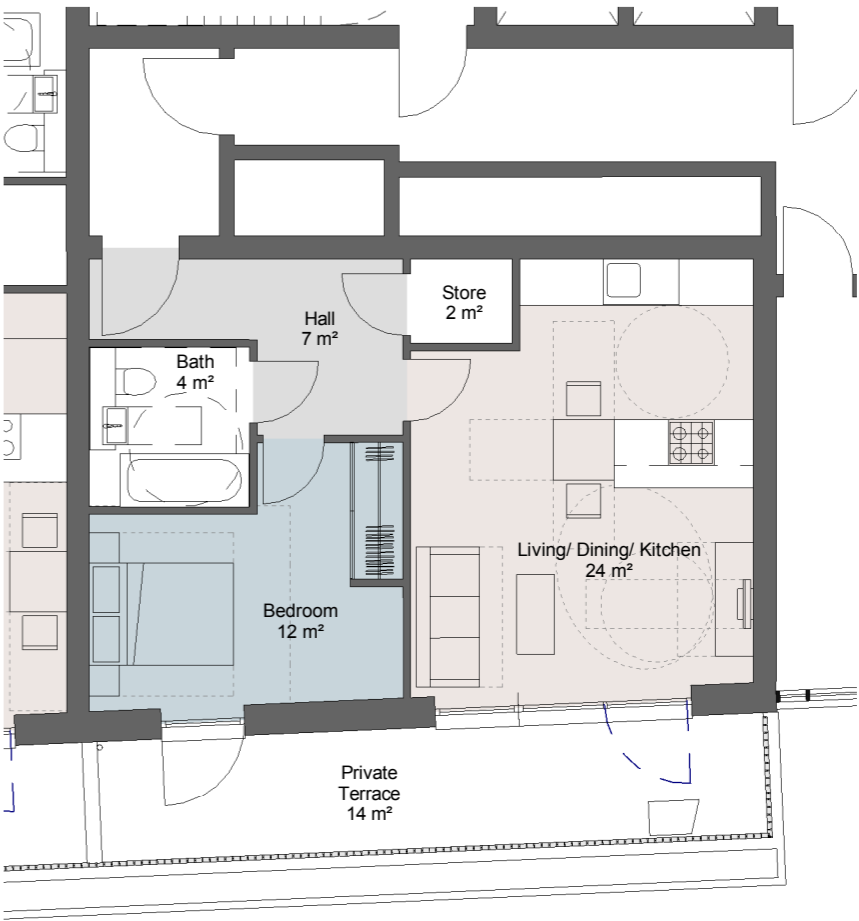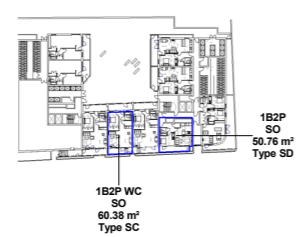


2 Shared Ownership - Type SD - 1B2P
1 : 100
GIA - 51m²


LOWER GROUND FLOOR KEY PLAN

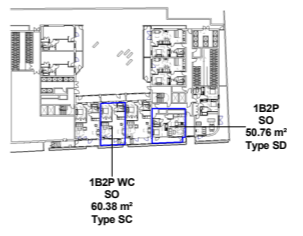


APPENDIX 03 FLAT PLANS

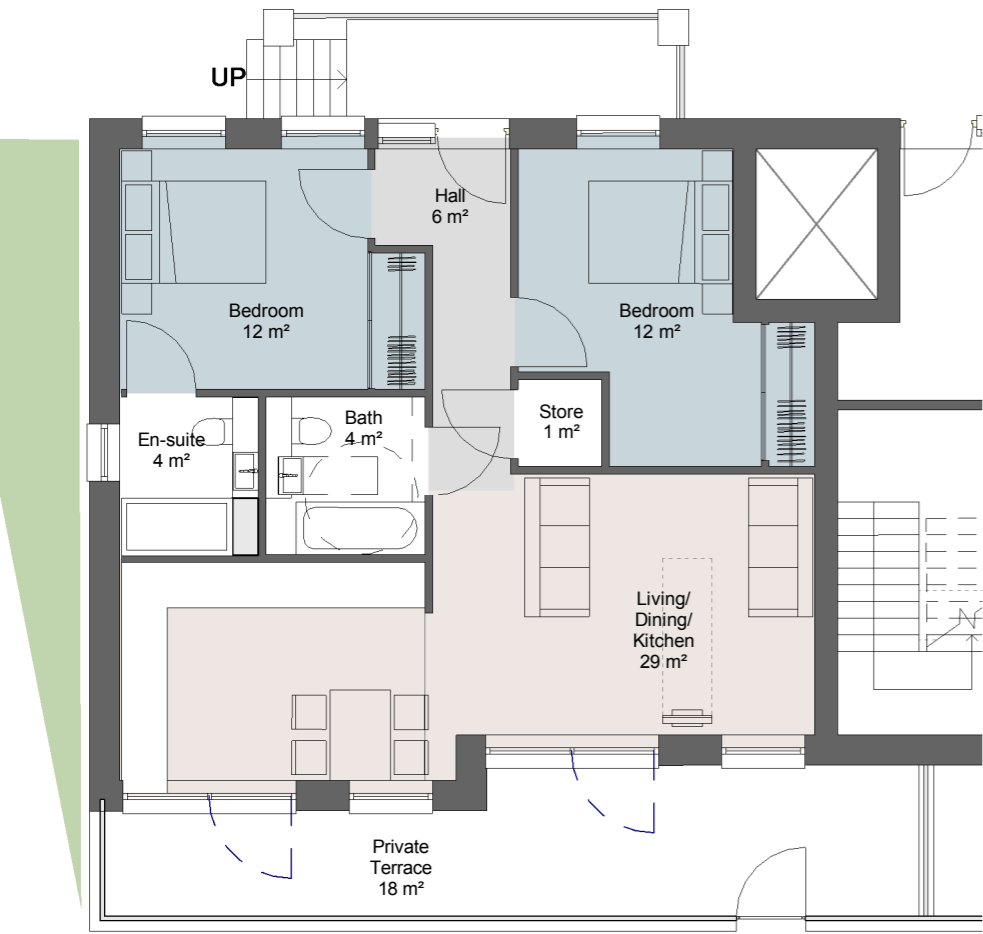


1 Private - Type PC - 2B4P
1 : 100
GIA - 71m²

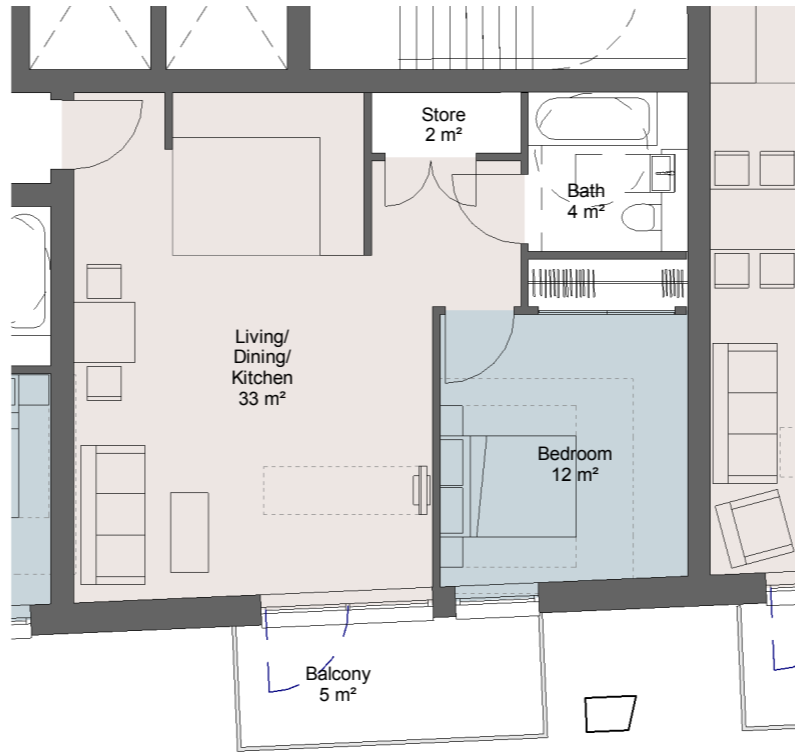


2 Private - Type PH - 1B2P
1 : 100
GIA - 51m²

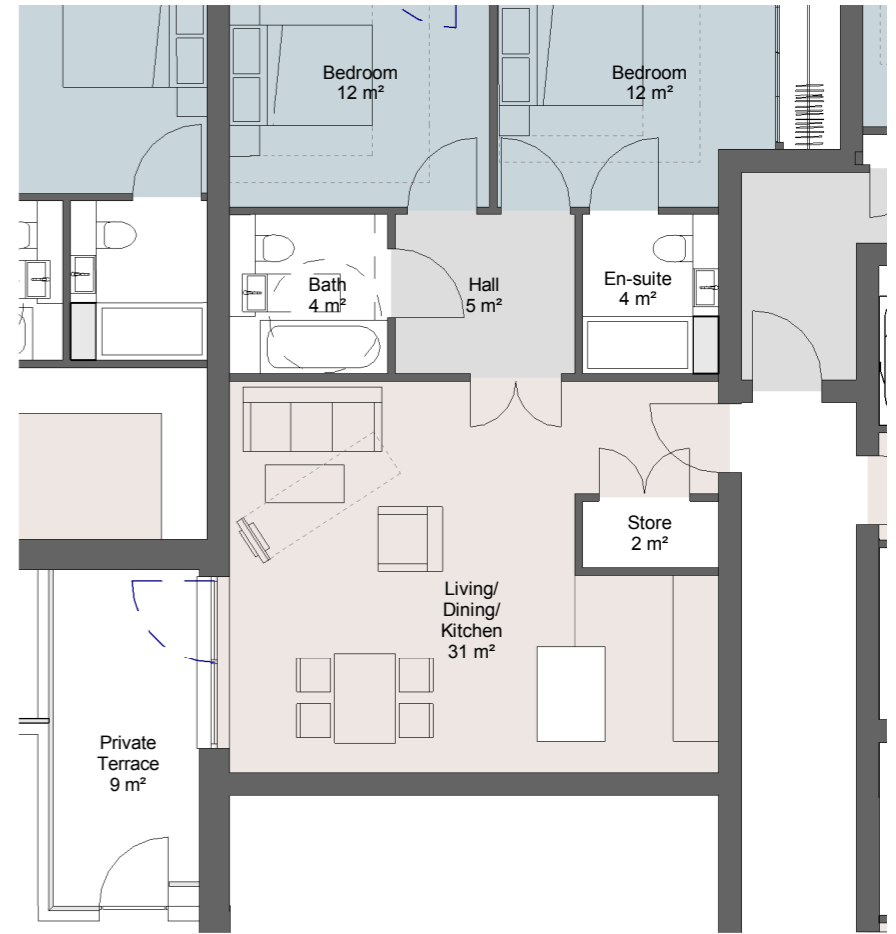


3 Private - Type PD - 2B4P
1 : 100
GIA - 74m²

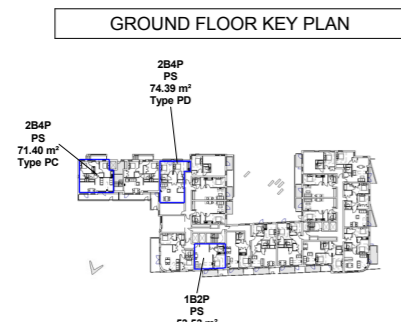


APPENDIX 03 FLAT PLANS

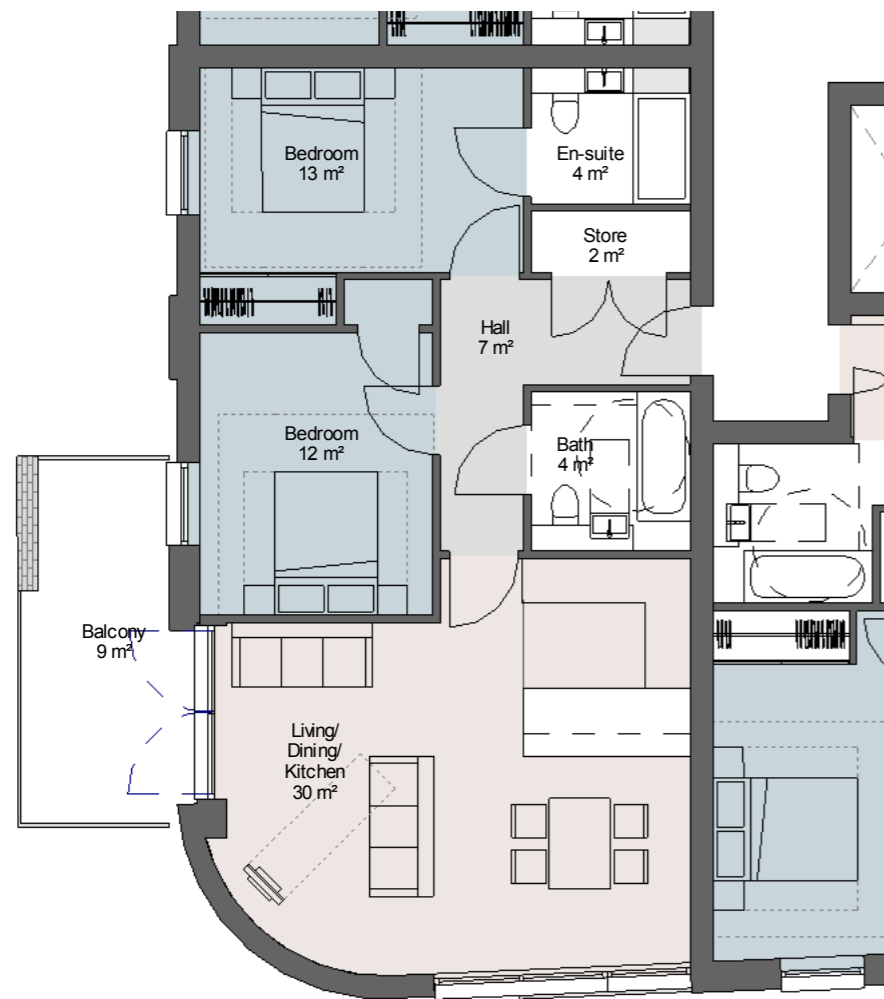

1 Private - Type PQ - 2B4P
1 : 100
GIA - 74m²

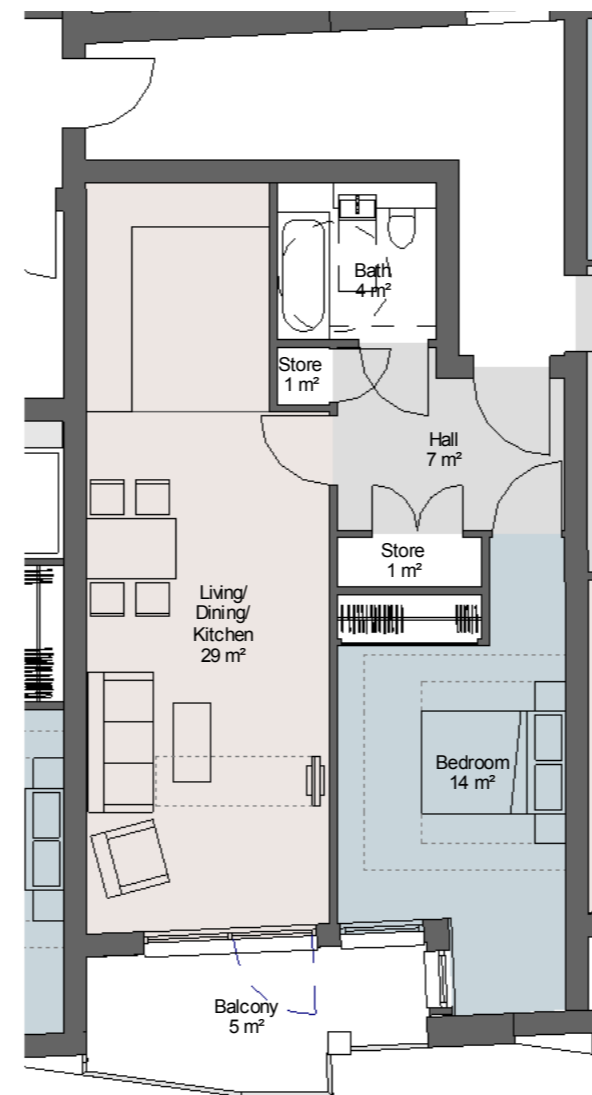


2 Private - Type PI - 1B2P
1 : 100
GIA - 60m²

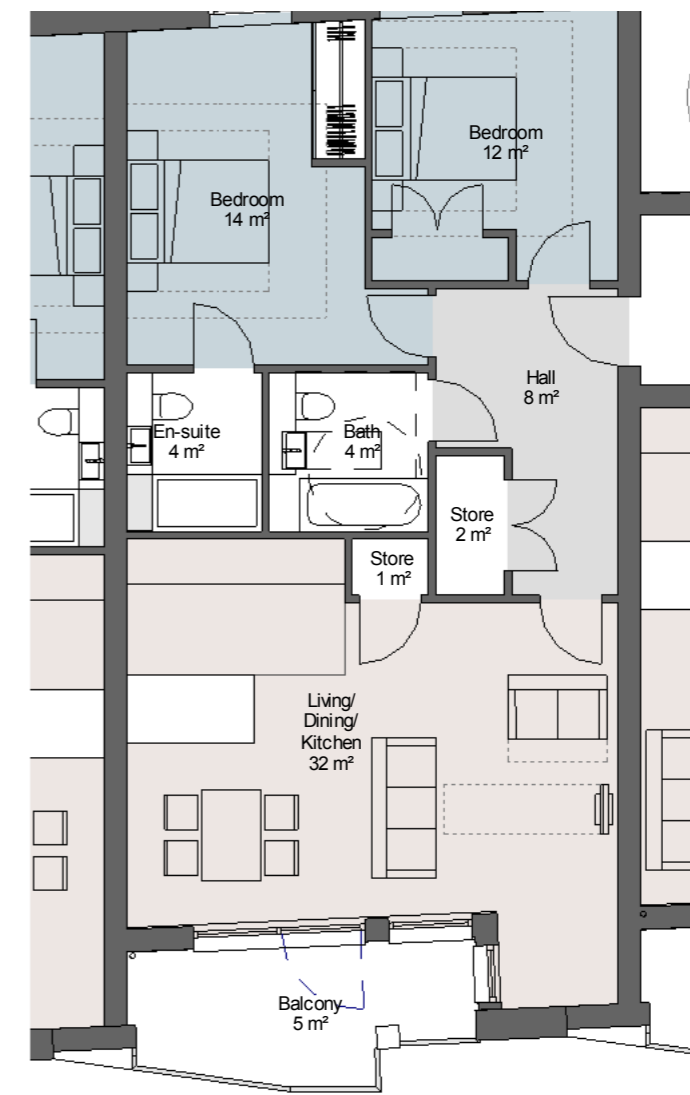


3 Private - Type PJ - 2B4P
1 : 100
GIA - 79m²


FIRST FLOOR KEY PLAN

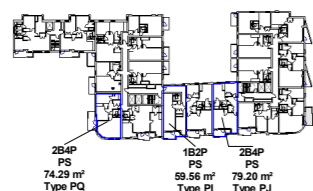


APPENDIX 03 FLAT PLANS

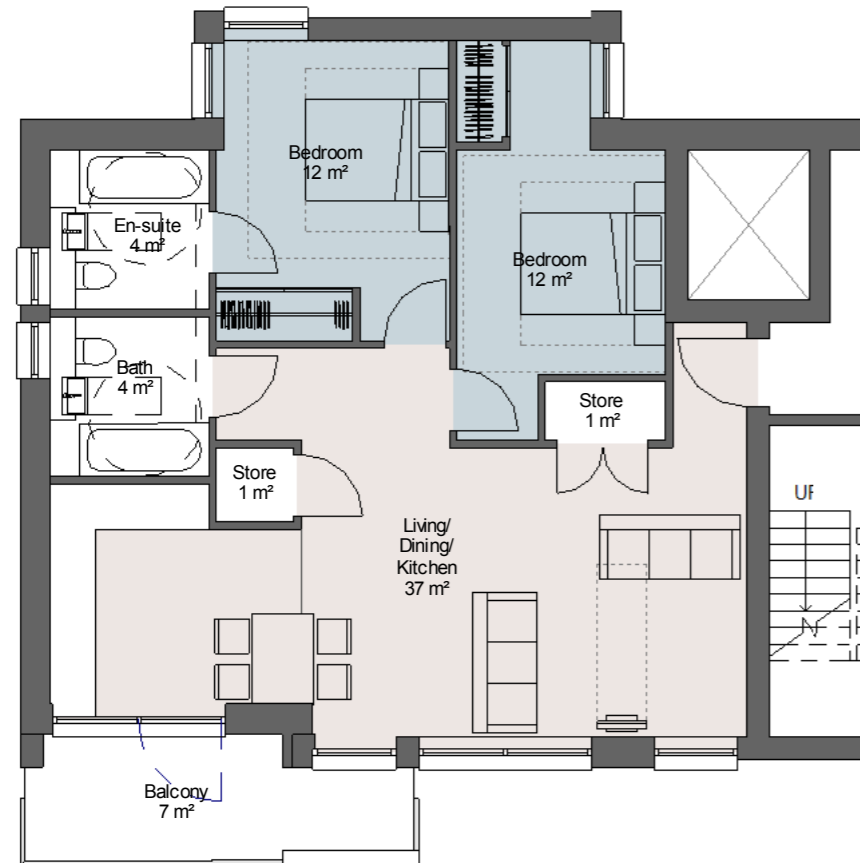

1 Private - Type PN - 2B4P
1 : 100
GIA - 75m²

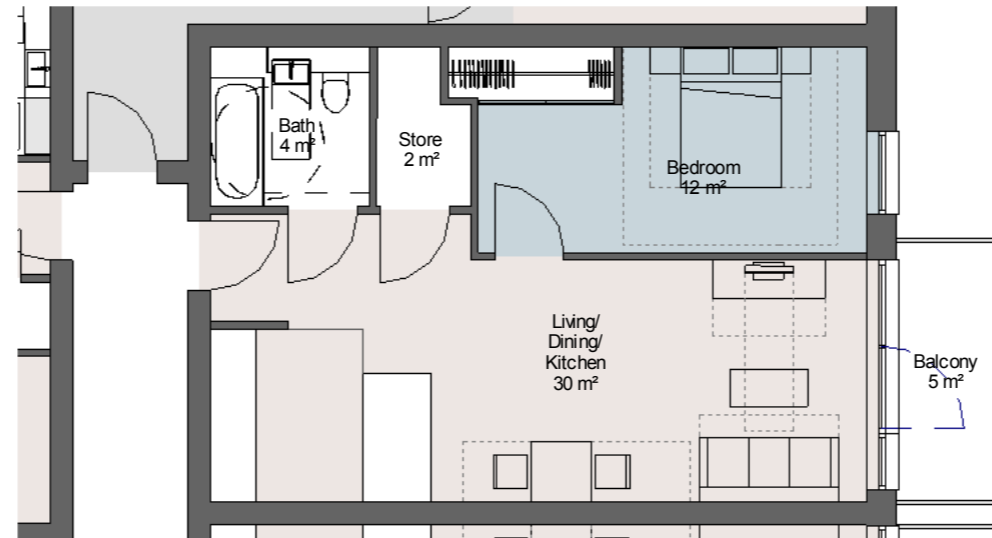


2 Private - Type PF - 1B2P
1 : 100
GIA - 52m²

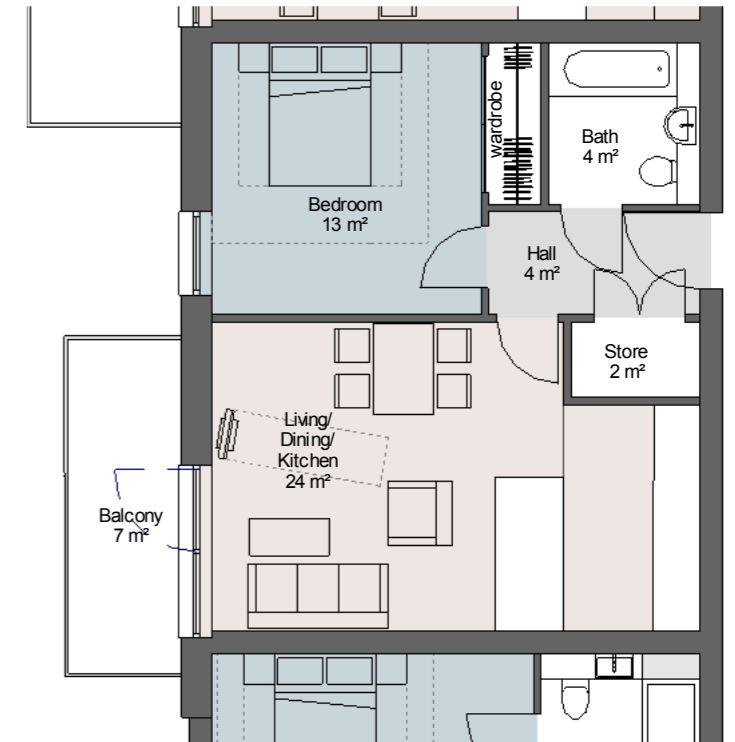

3 Private - Type PP - 1B2P
1 : 100
GIA - 50m²


FIRST FLOOR KEY PLAN

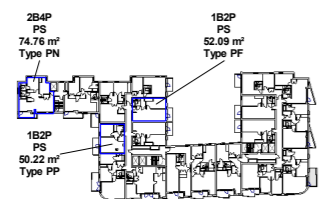

APPENDIX 03 FLAT PLANS




THIRD FLOOR KEY PLAN

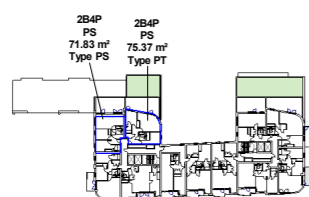

- 1 Private - Type PS - 2B4P
1 : 100
GIA - 72m²




1 Private - Type PR - 2B4P
1 : 100
GIA - 74m²

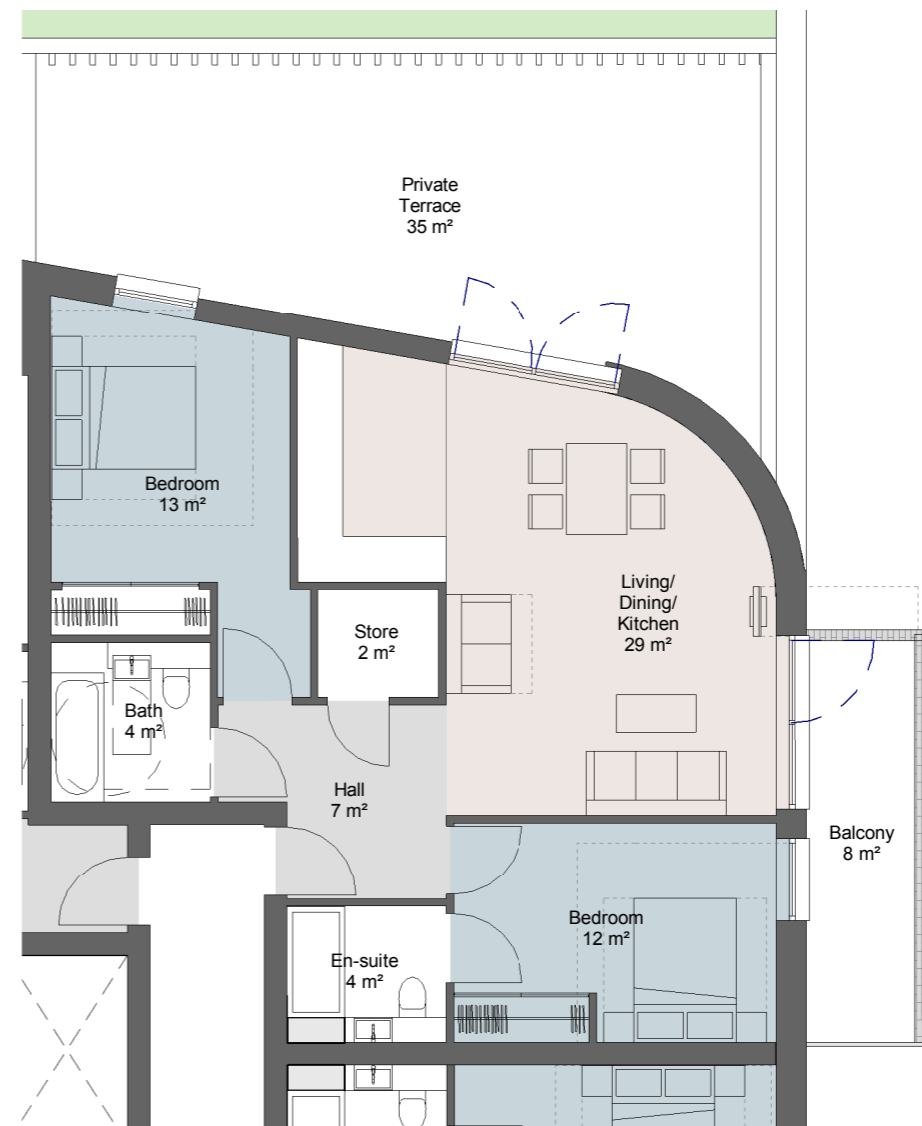

2 Private - Type PV - 2B4P
1 : 100
GIA - 76m²

THIRD FLOOR KEY PLAN

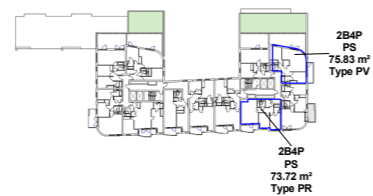

APPENDIX 03 FLAT PLANS




2 Private - Type PY - 2B4P
1 : 100
GIA - 79m²


3 Private - Type PX - 2B4P
1 : 100
GIA - 76m²

4 Private - Type PZ - 2B4P
1 : 100
GIA - 89m²

FIFTH FLOOR KEY PLAN


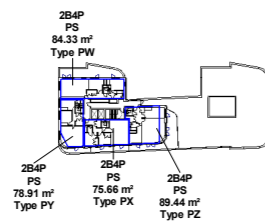


APPENDIX 03 FLAT PLANS

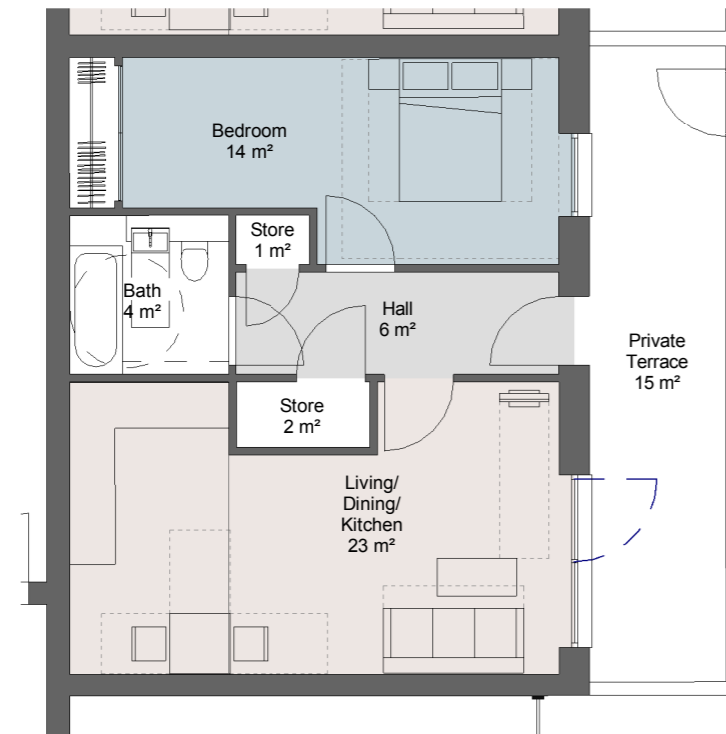


1 Private - Type SE - 1B2P
1 : 100
GIA - 53m²


GROUND FLOOR KEY PLAN

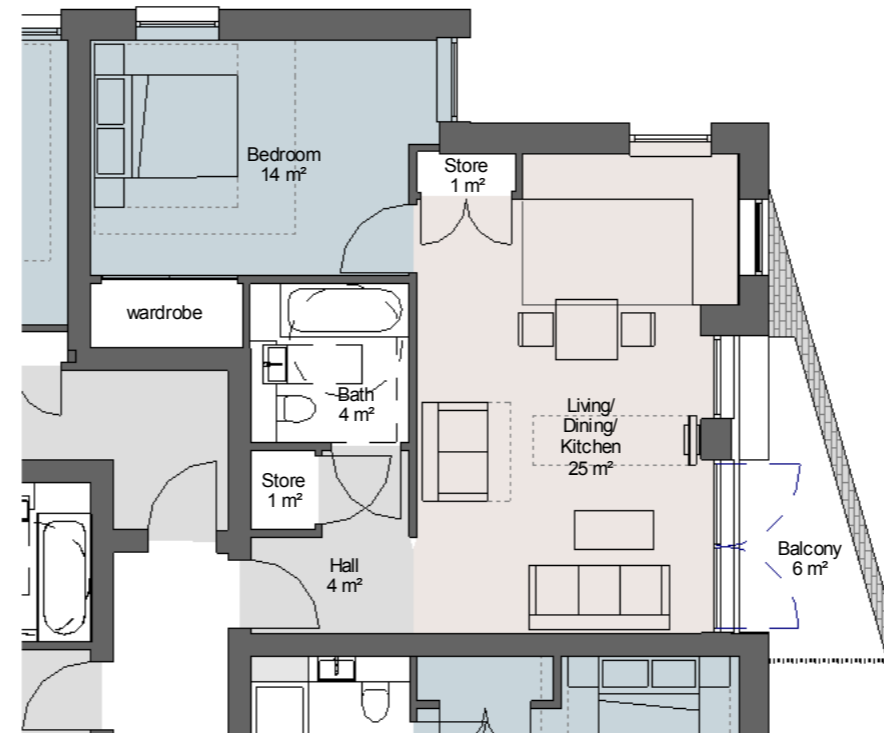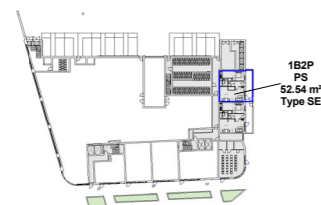

1 Private - Type PM - 1B2P
1 : 100
GIA - 52m²

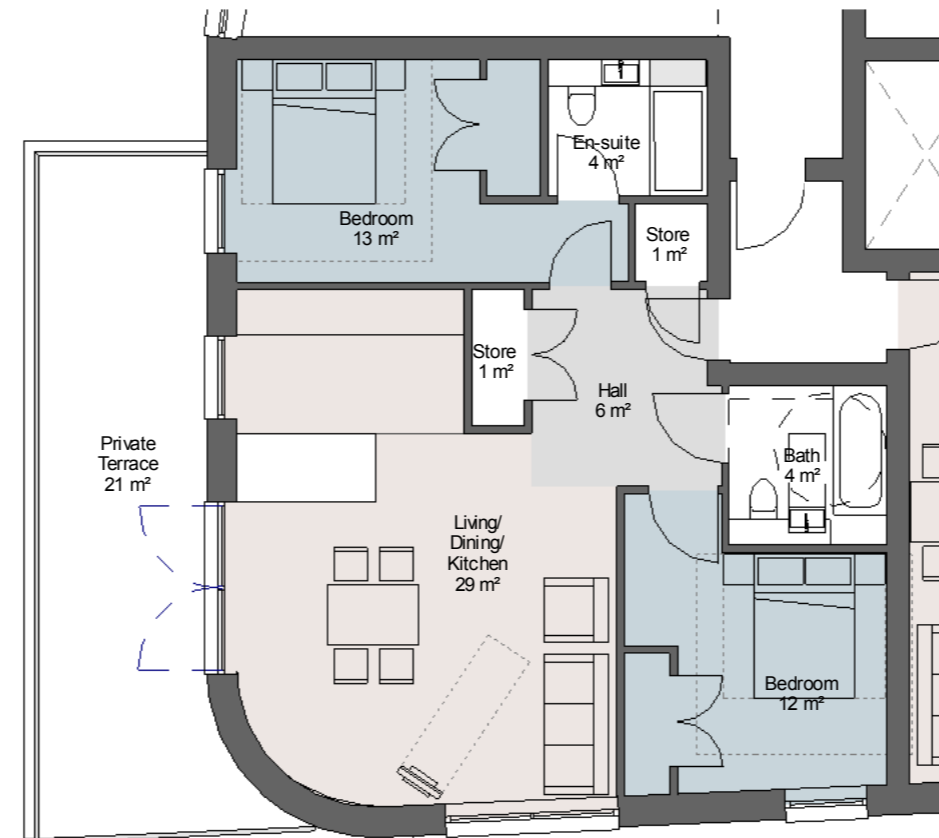


2 Private - Type PG - 2B4P
1 : 100
GIA - 73m²

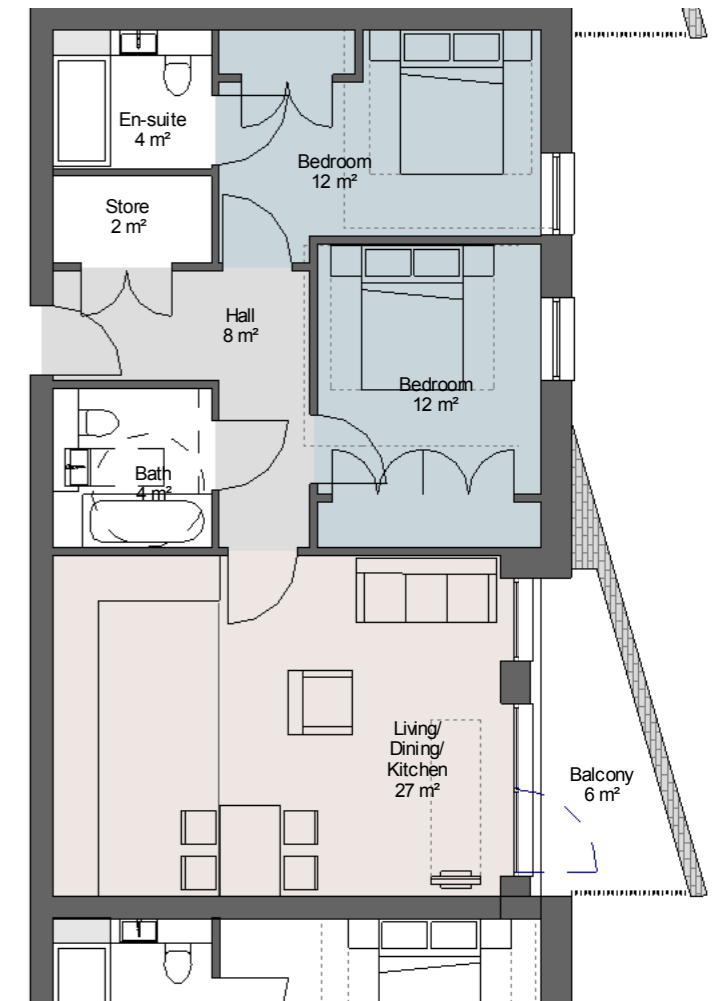


3 Private - Type PL - 2B4P
1 : 100
GIA - 72m²

GROUND FLOOR KEY PLAN


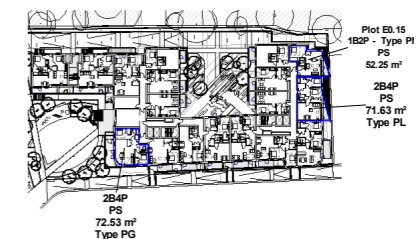


APPENDIX 03 FLAT PLANS

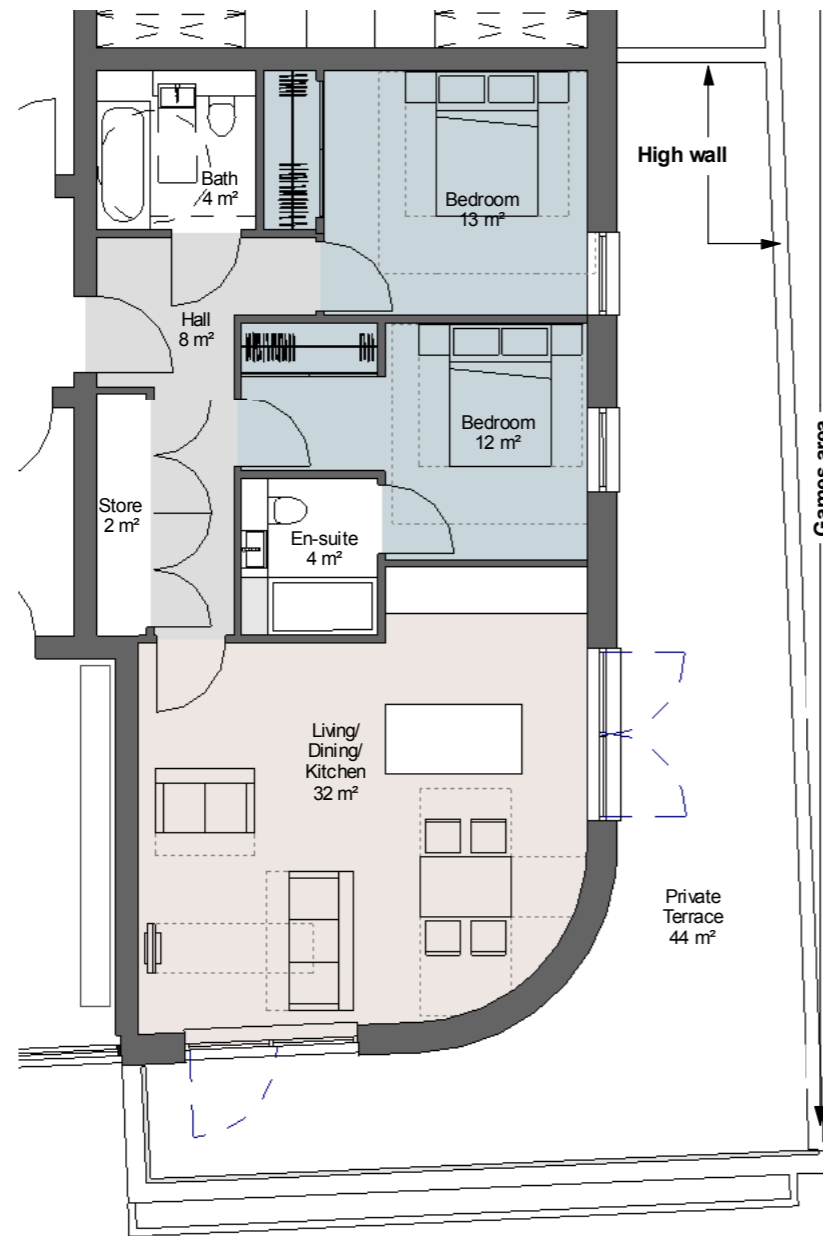


1 Private - Type PB - 2B4P
1 : 100
GIA - 79m²


LOWER GROUND FLOOR KEY PLAN

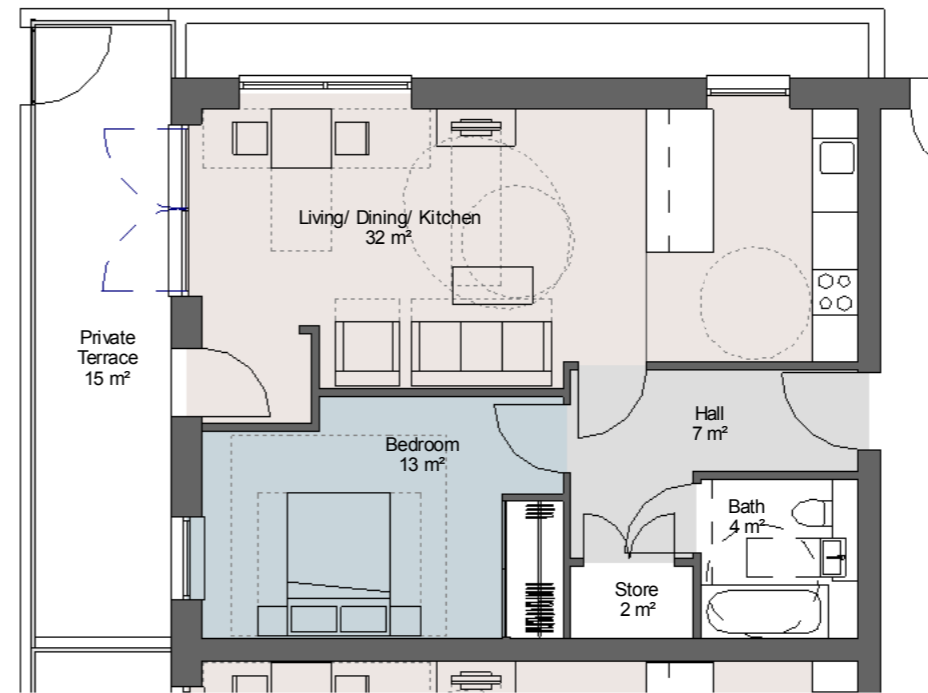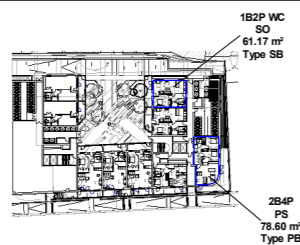


2 Shared Ownership - Type SB North - 1B2P WC
1 : 100
GIA - 61m²

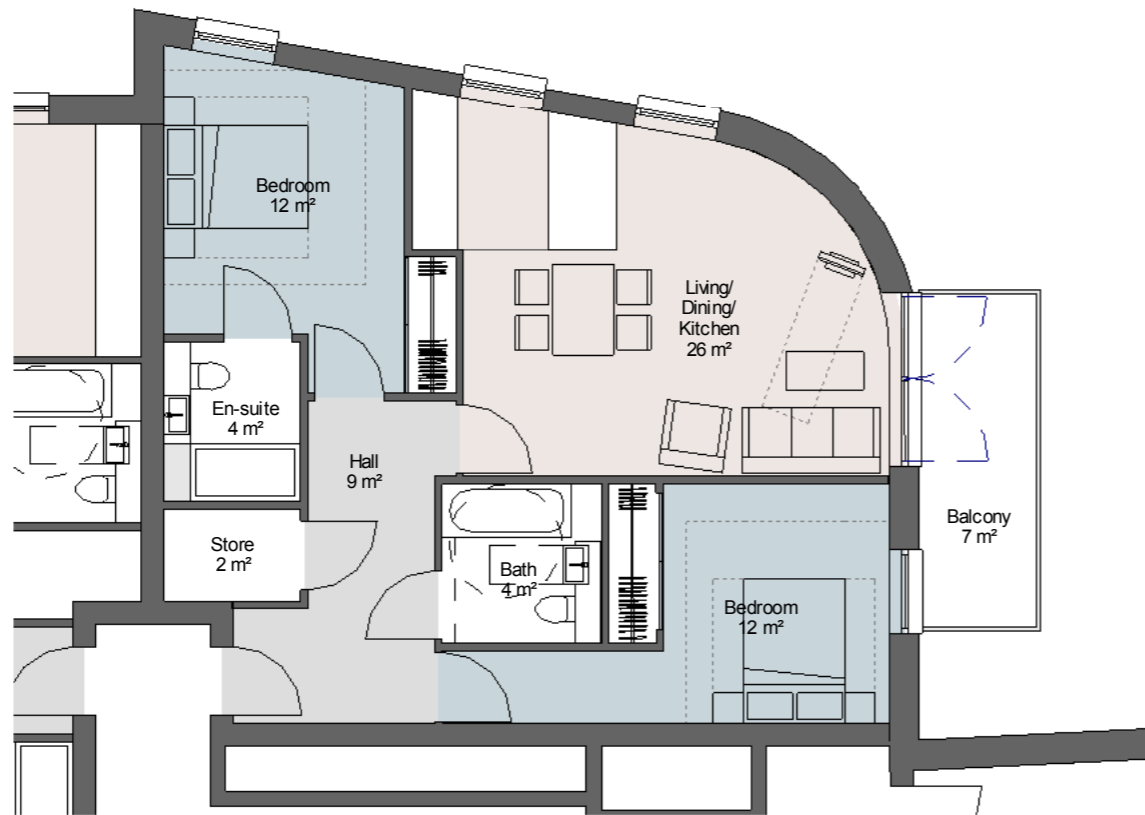


1 Private - Type PT - 2B4P
1 : 100
GIA - 75m²

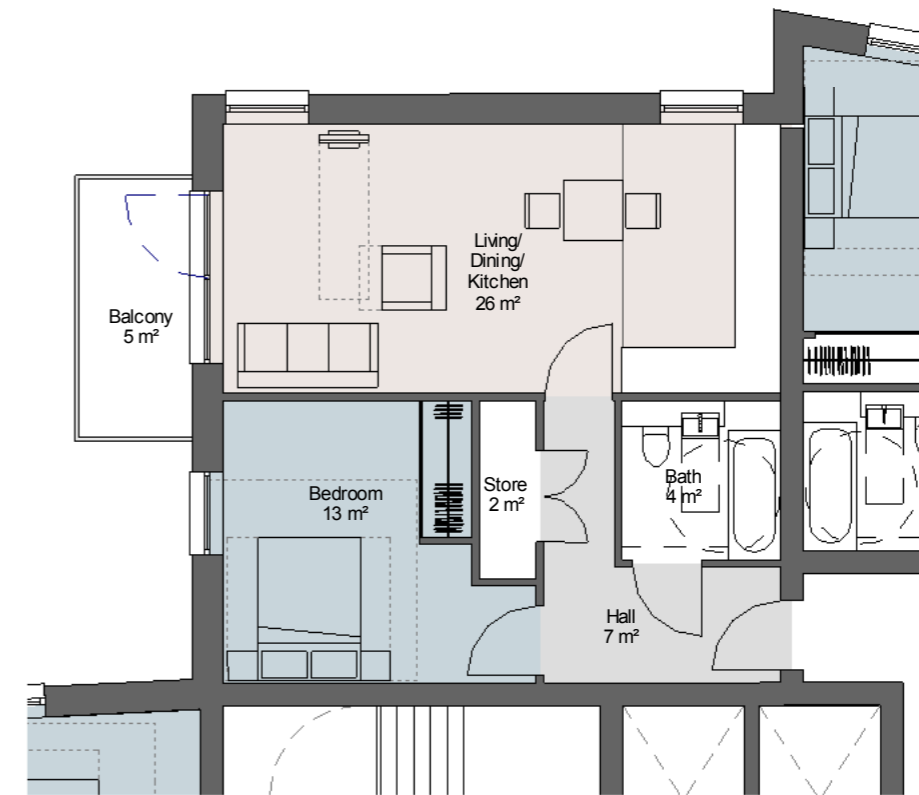

2 Private - Type PU - 1B2P
1 : 100
GIA - 56m²

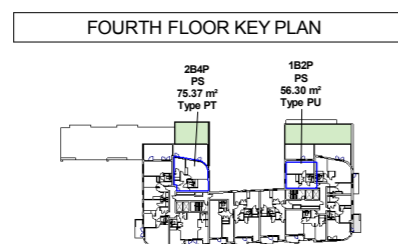


APPENDIX 03 FLAT PLANS

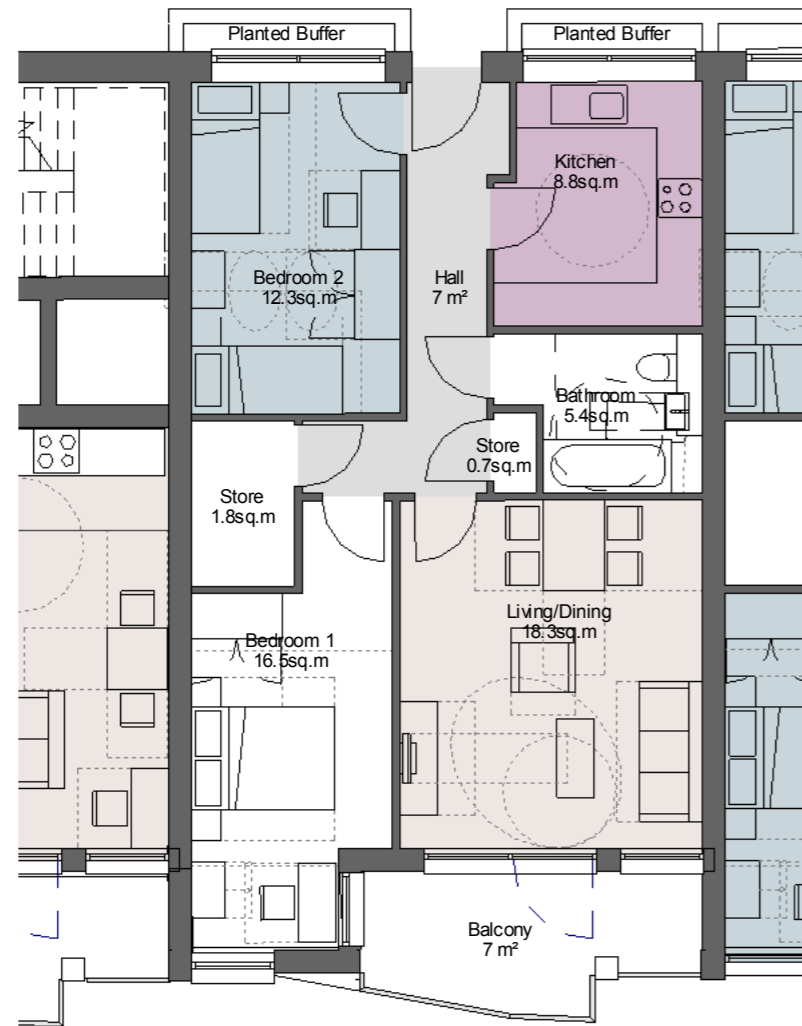


1 Affordable - Type AI - 2B4P
1 : 100
GIA - 73m²

FOURTH FLOOR KEY PLAN

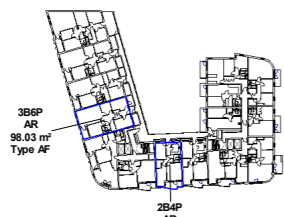

Type AI

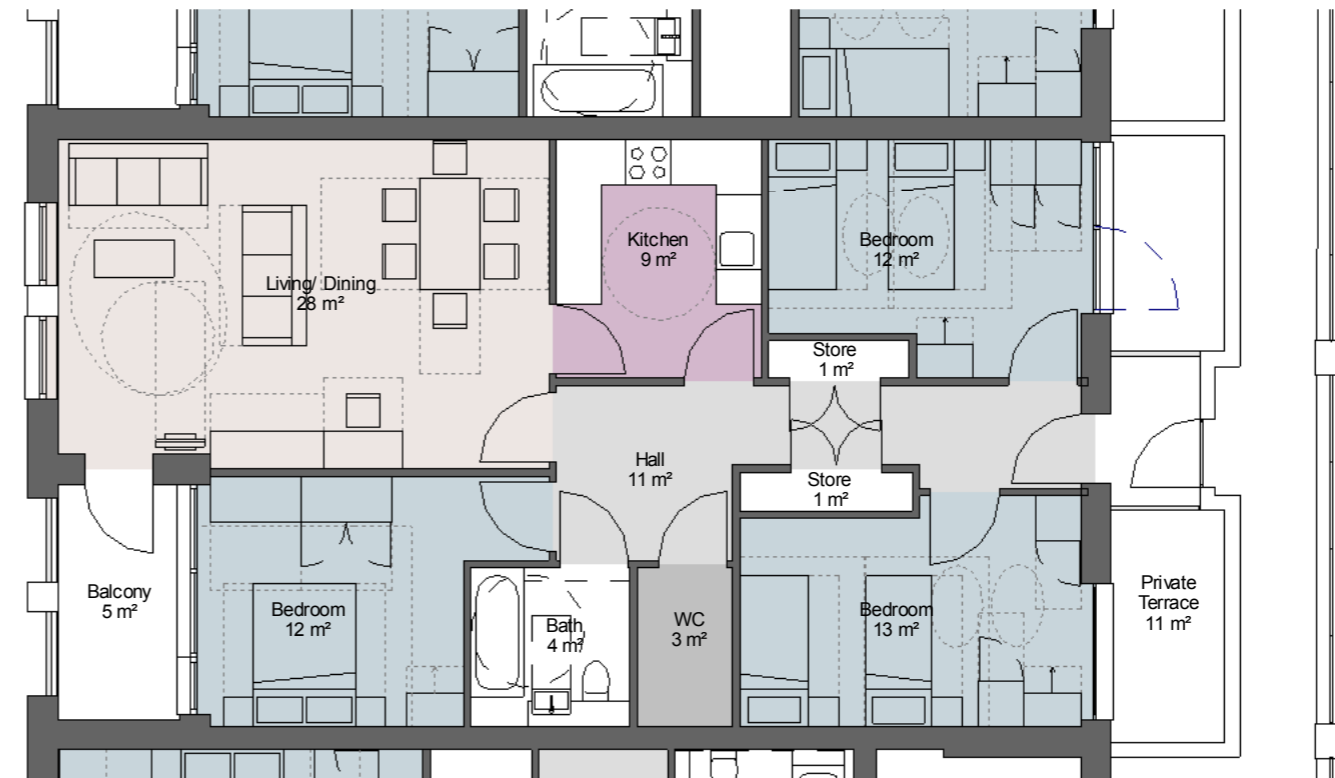


2 Affordable - Type AF - 3B6P
1 : 100
GIA - 72m²


APPENDIX 03 FLAT PLANS



1 Affordable - Type AE - 3B5P
1 : 100
GIA - 91m²

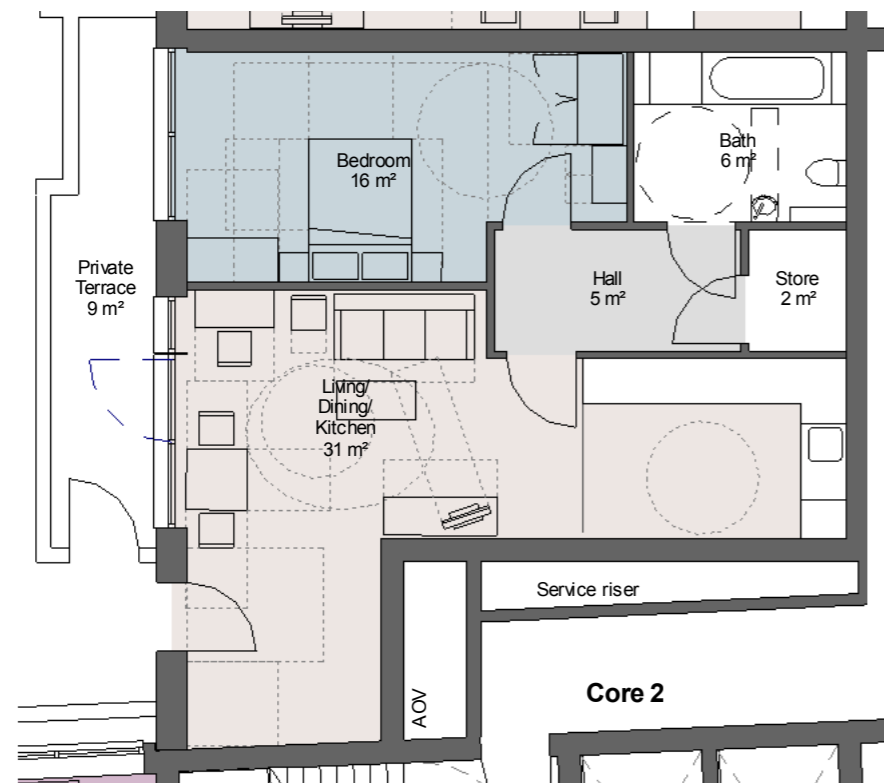

2 Affordable - Type AA - 1B2P - WC
1 : 100
GIA - 65m²

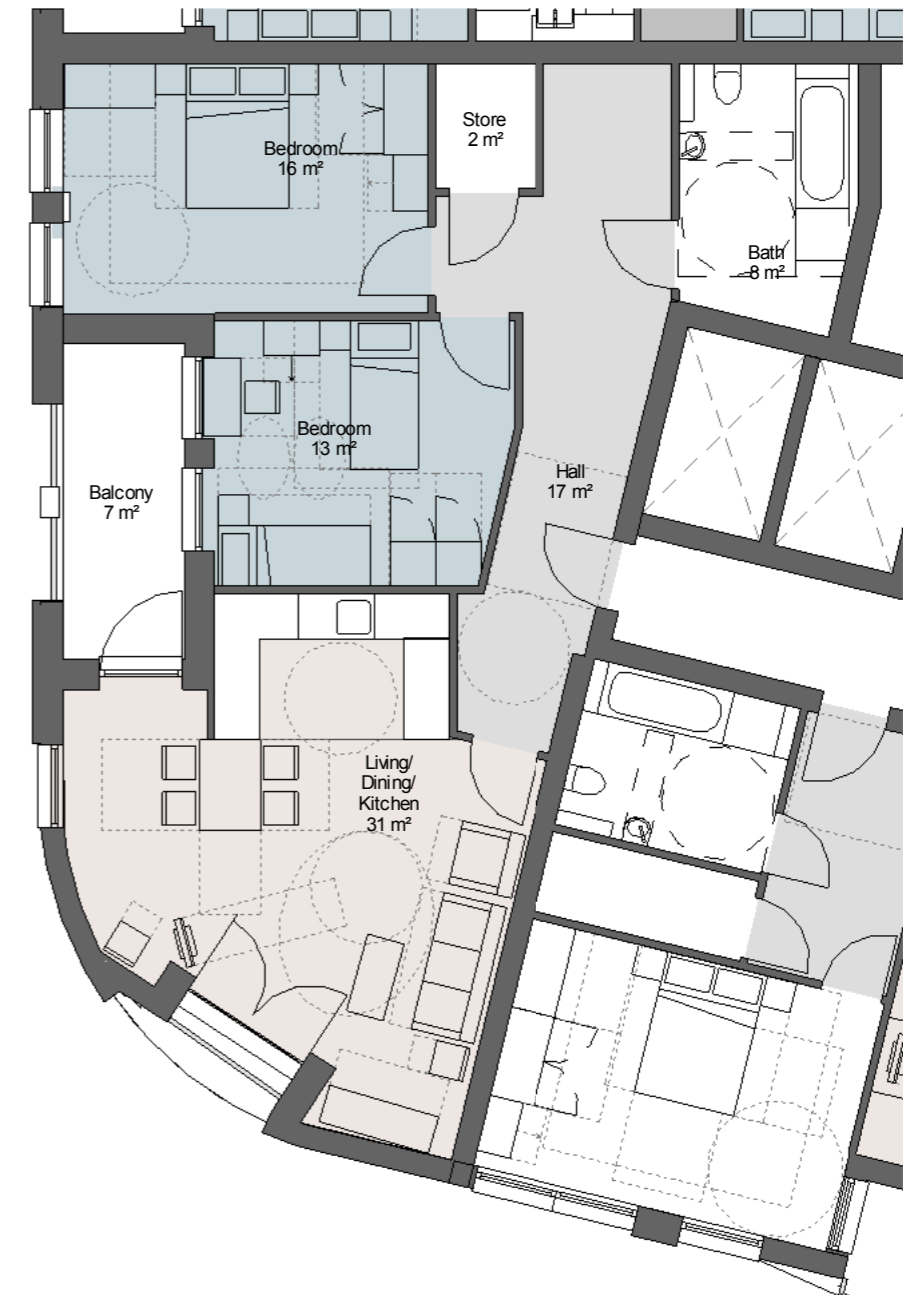

3 Affordable - Type AD - 2B4P WC
1 : 100
GIA - 90m²





APPENDIX 03 FLAT PLANS




1 Affordable - Type AH - 4B5P - WC
1 : 100
GIA - 123m²

THIRD FLOOR KEY PLAN

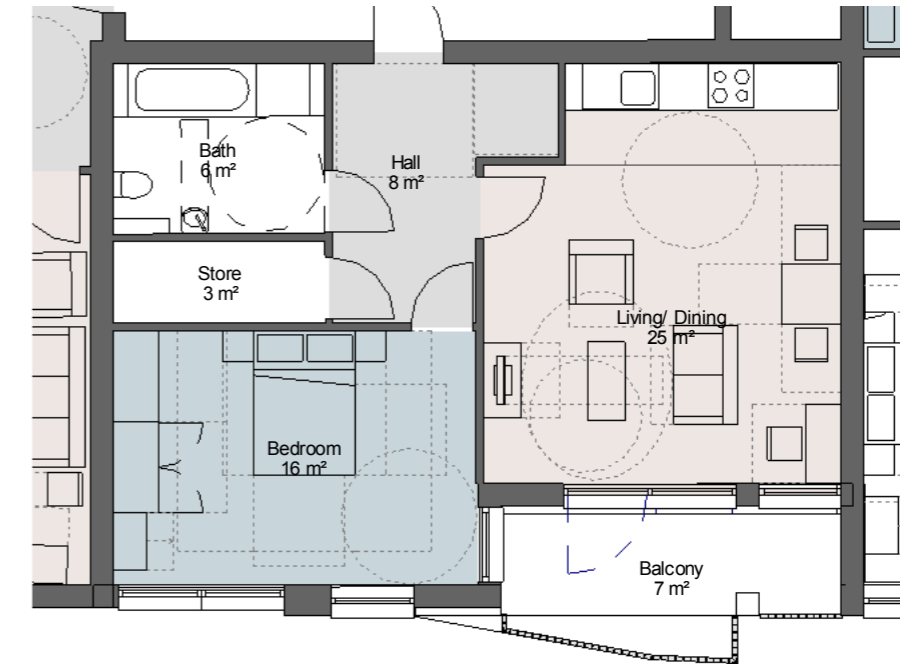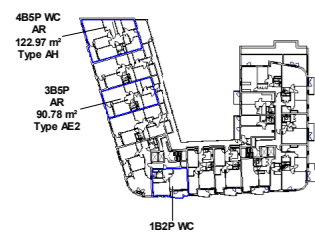

2 Affordable - Type AB - 1B2P - WC
1 : 100
GIA - 59m²

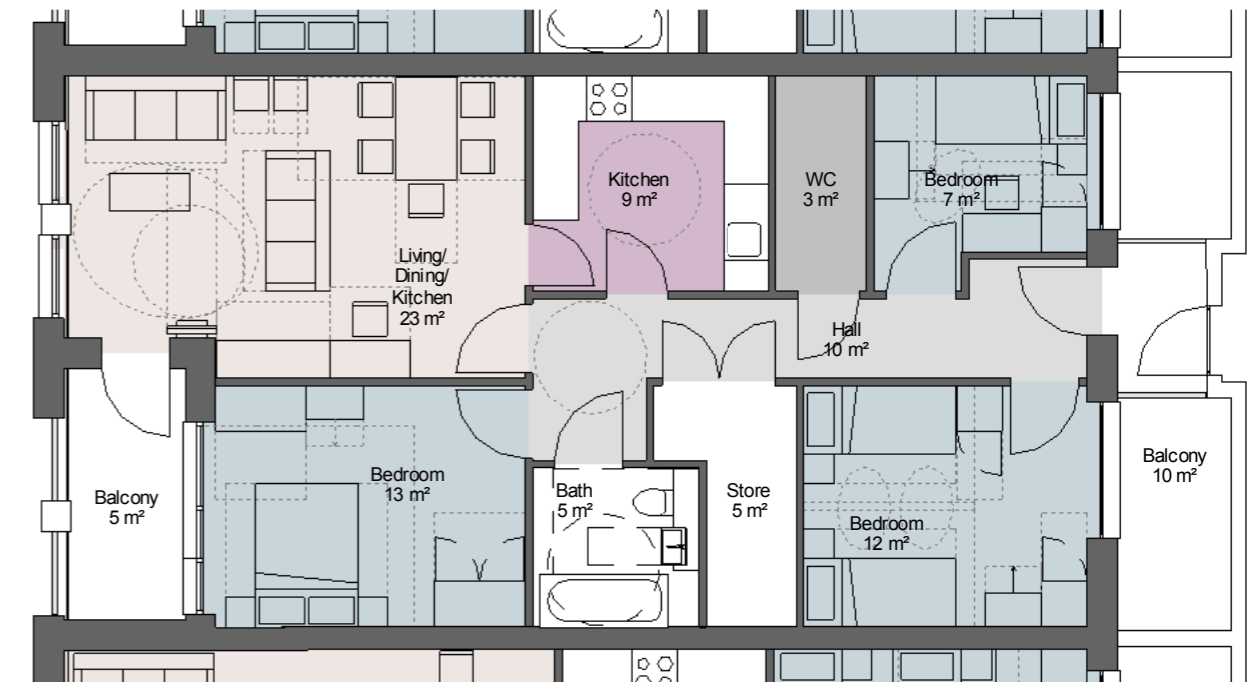

3 Affordable - Type AE2 - 3B5P
1 : 100
GIA - 91m²

APPENDIX 03 FLAT PLANS




1

Affordable - Type AK - 4B5P


1 : 100

GIA - 121m²

FOURTH FLOOR KEY PLAN

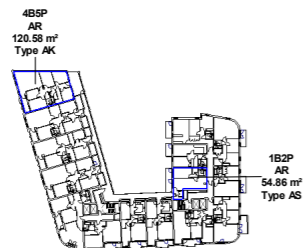

11

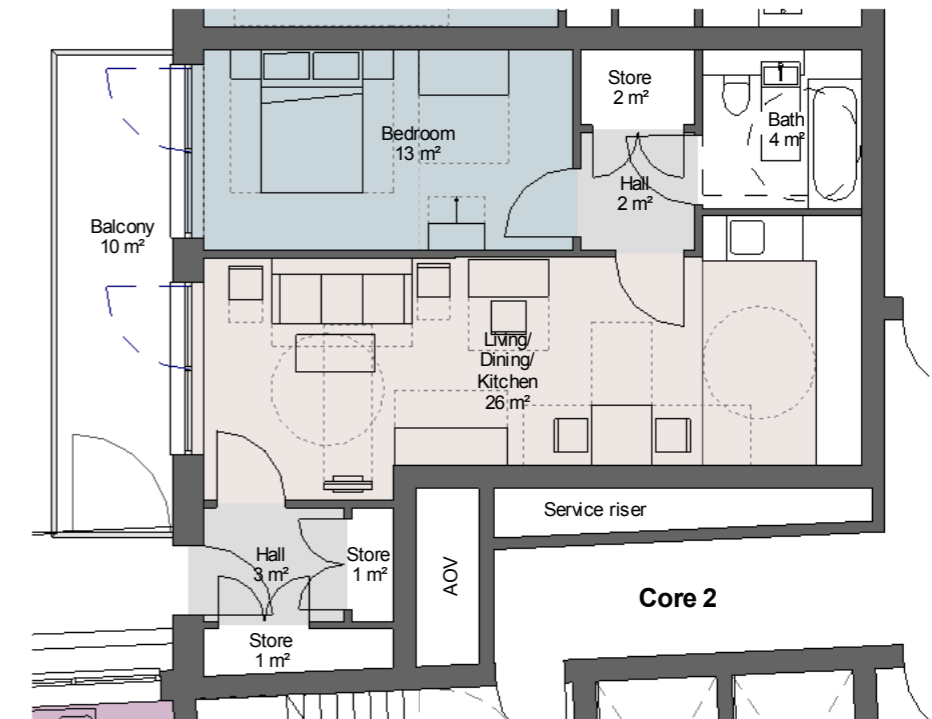


2

Affordable - Type AS - 1B2P


1 : 100

GIA - 55m²

APPENDIX 03 FLAT PLANS

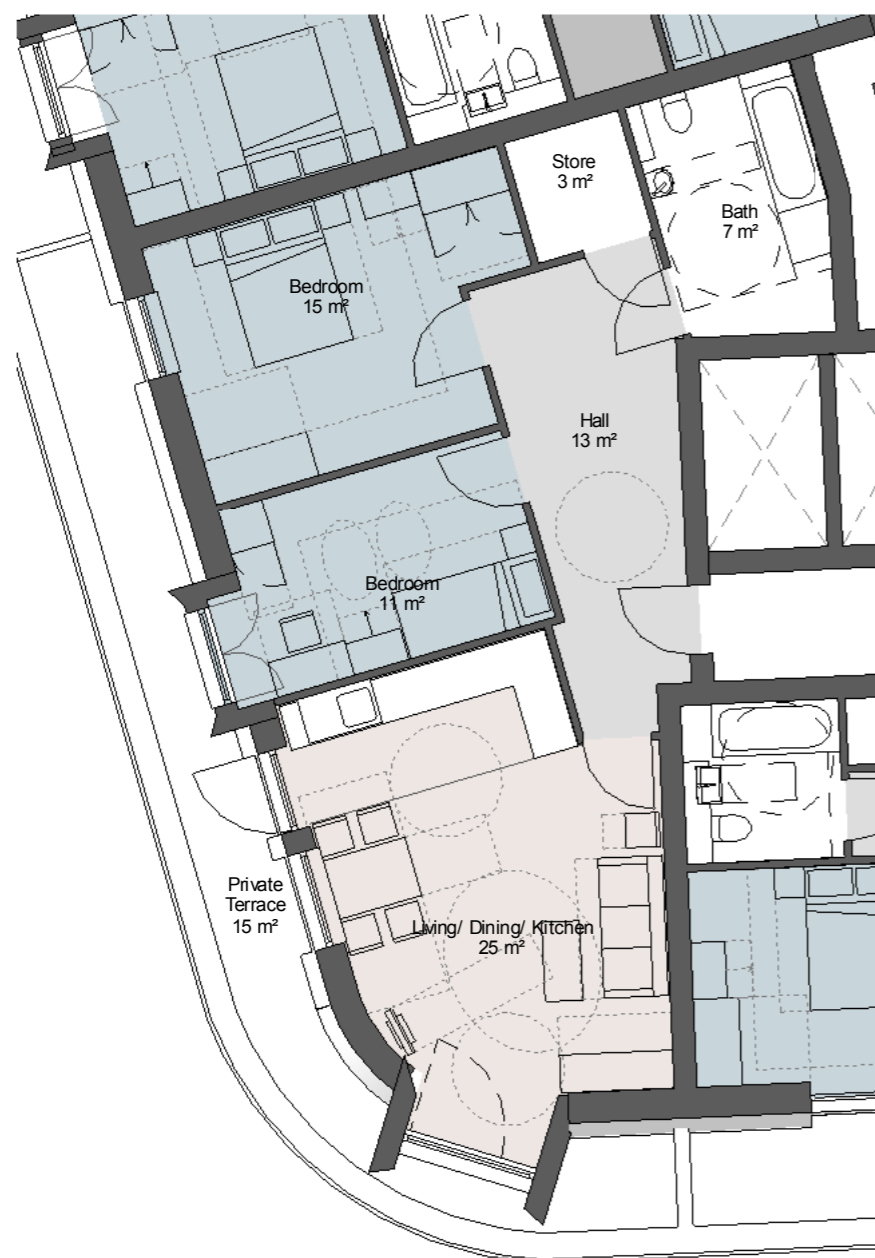


1 Affordable - Type AD2 - 2B4P
1 : 100
GIA - 76m²

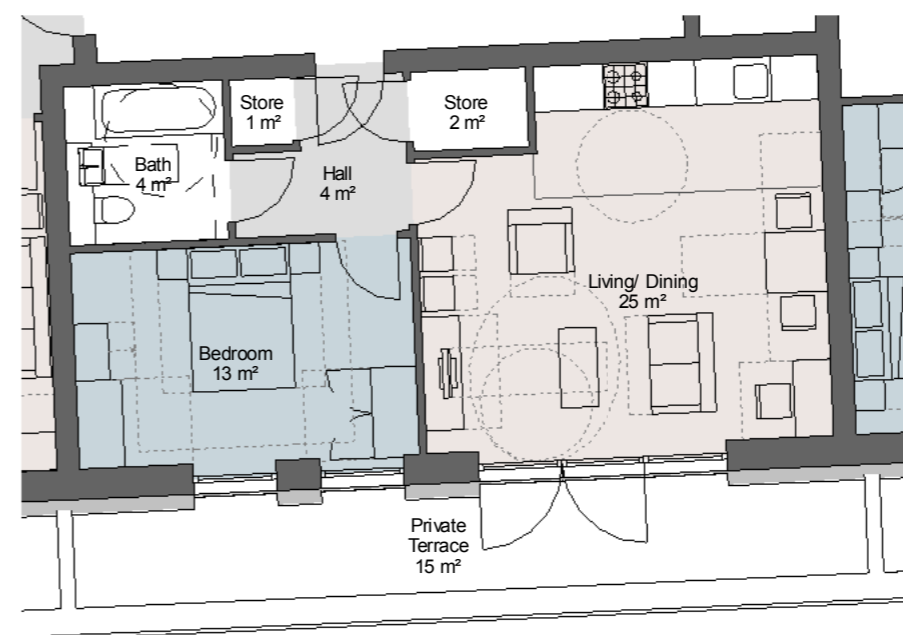


2 Affordable - Type AB - 1B2P
1 : 100
GIA - 50m²

FIFTH FLOOR KEY PLAN

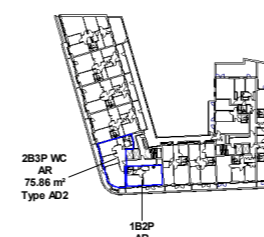

APPENDIX 03 FLAT PLANS

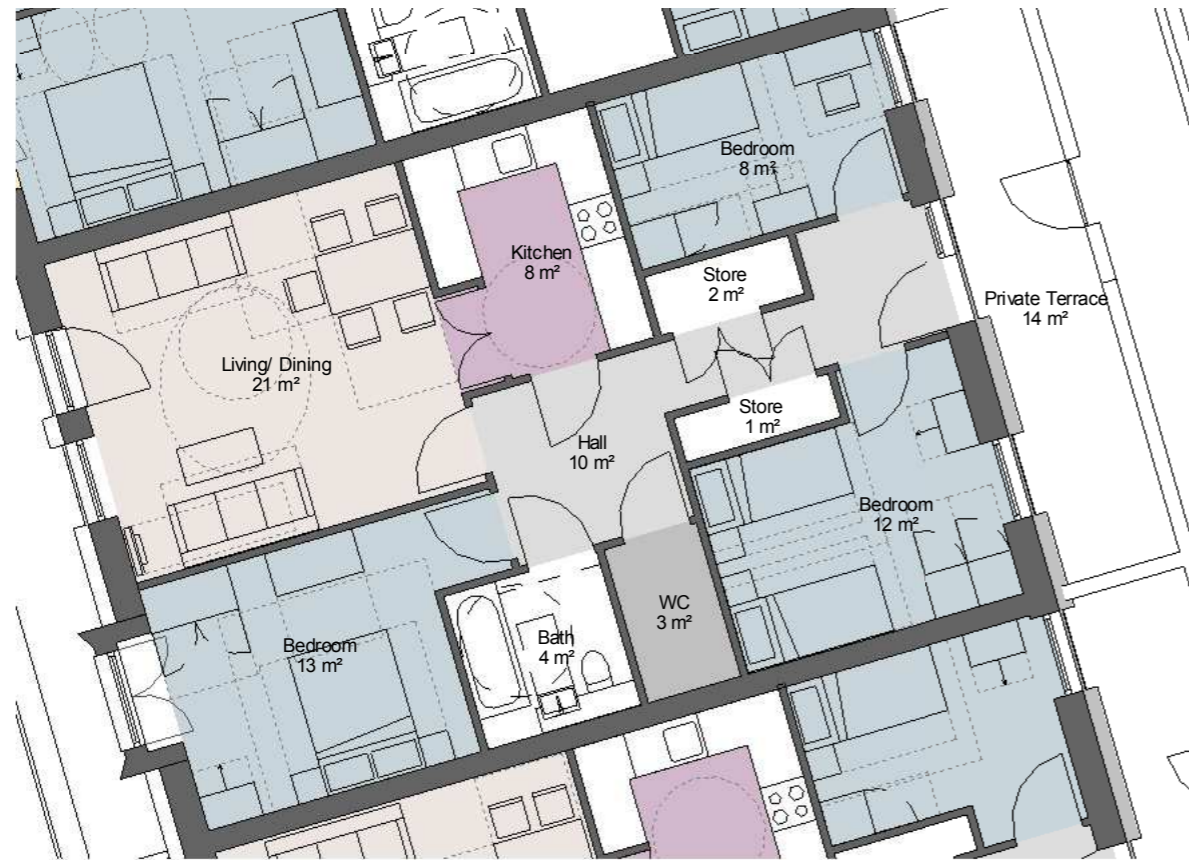

1 Affordable - Type AO - 3B5P
1 : 100
GIA - 87m²




2 Affordable - Type AO2 - 3B4P
1 : 100
GIA - 82m²


FIFTH FLOOR KEY PLAN



APPENDIX 03 FLAT PLANS

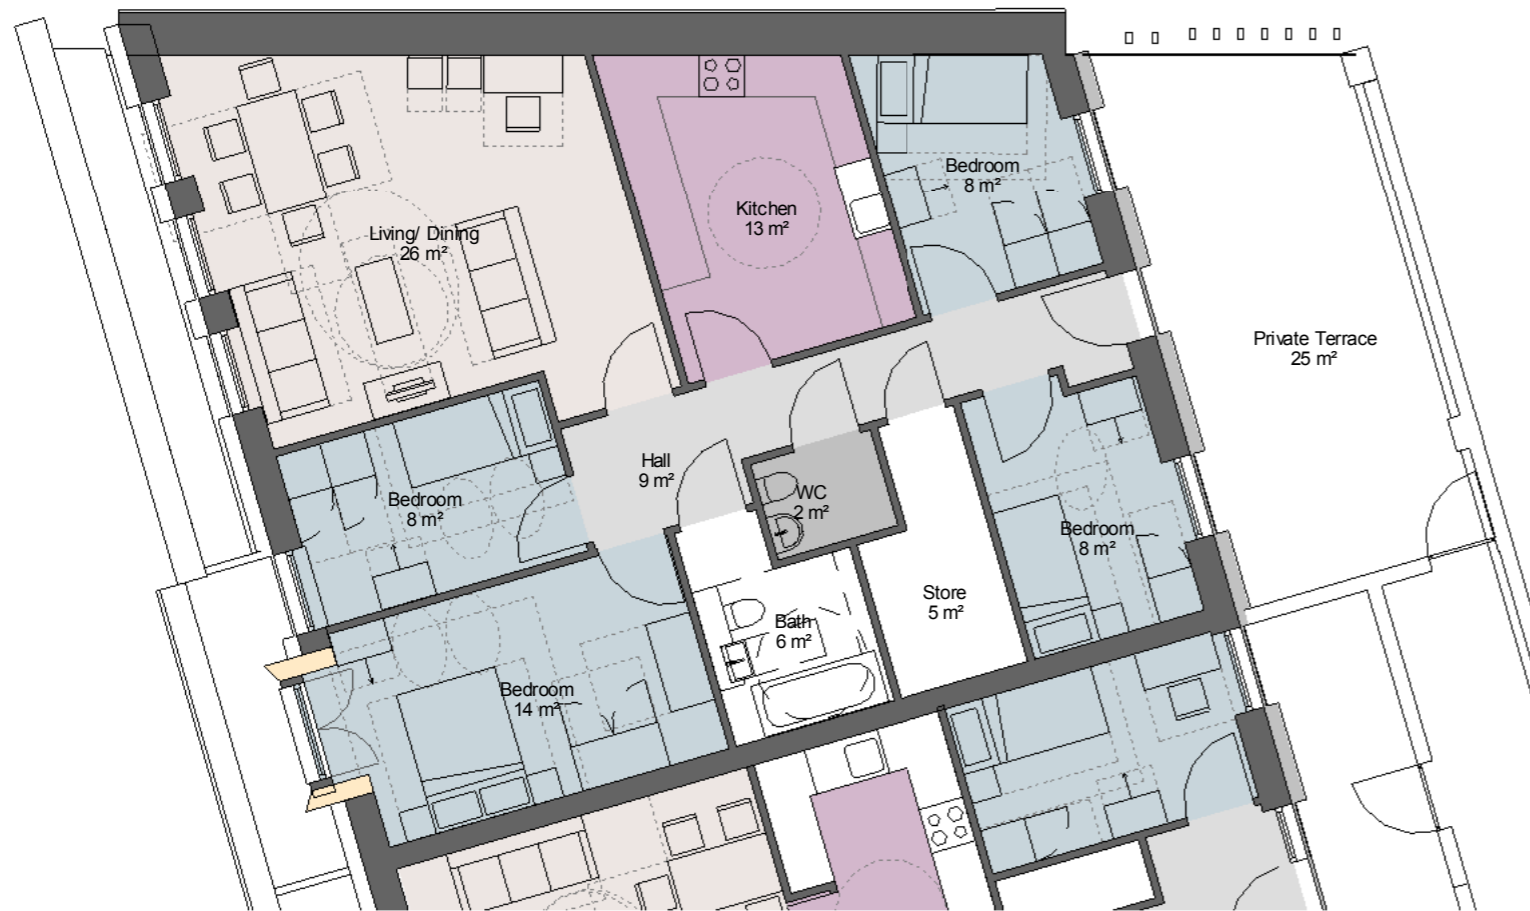



1 Affordable - Type AP - 4B5P
1 : 100

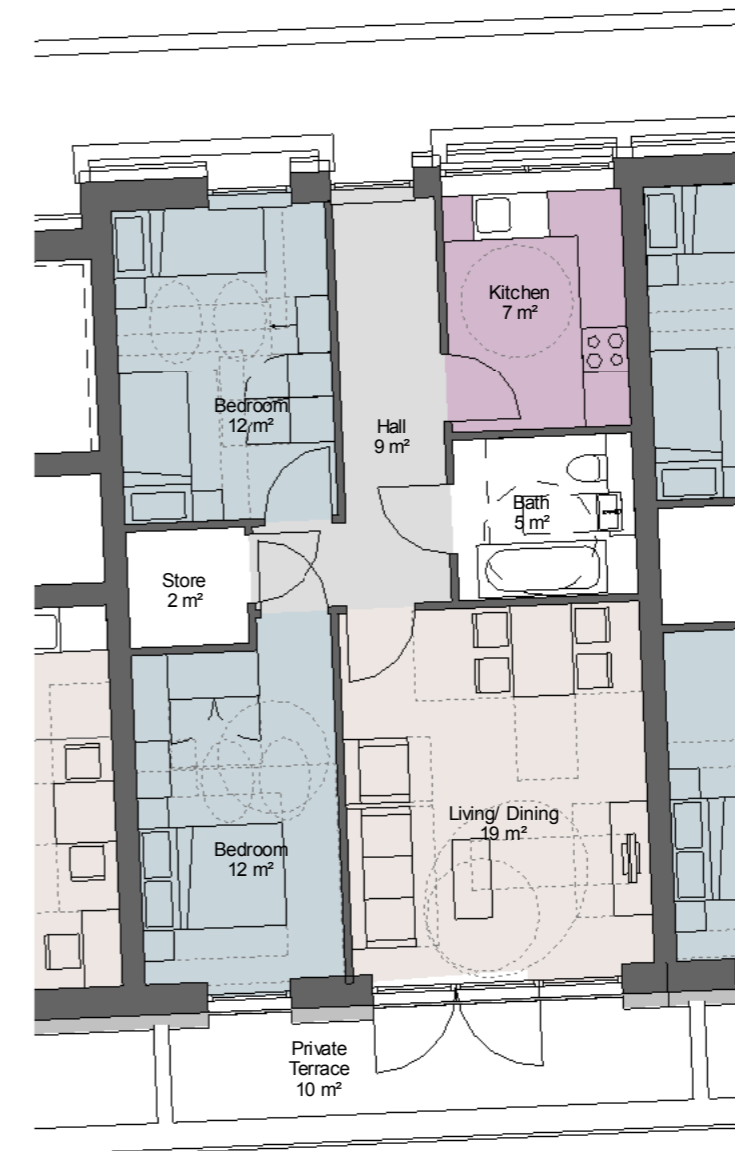

2 Affordable - Type AR - 2B4P
1 : 100

FIFTH FLOOR KEY PLAN

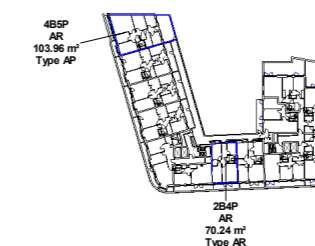

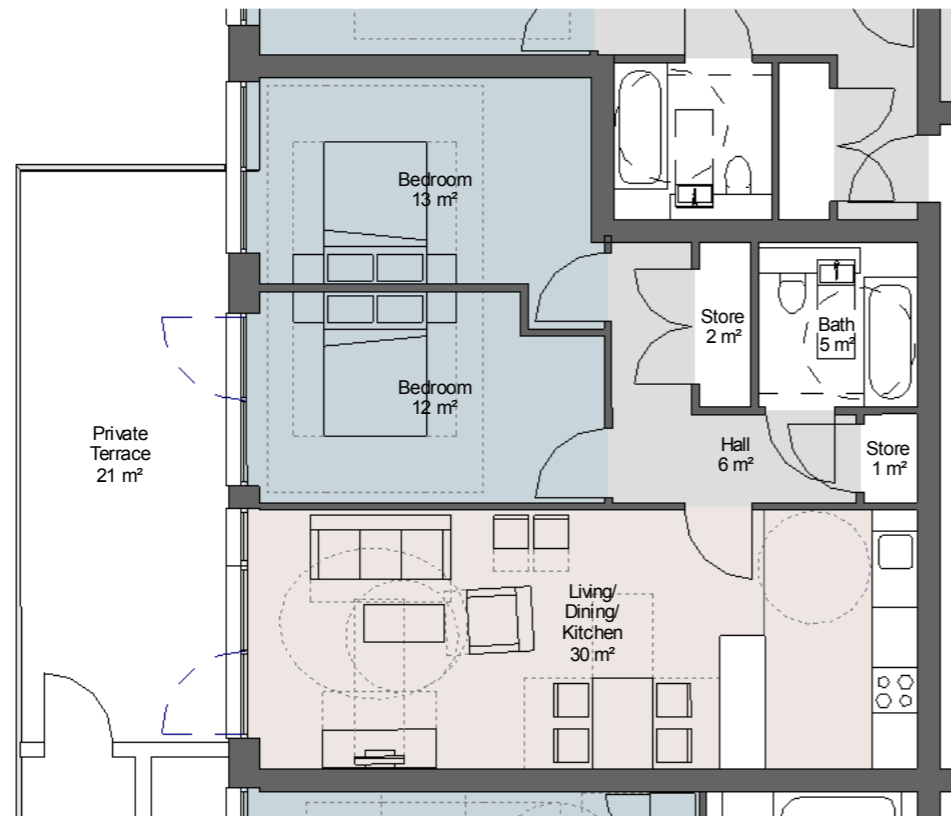

1 Affordable - Type SL - 2B4P
1 : 100
GIA - 70m²

