
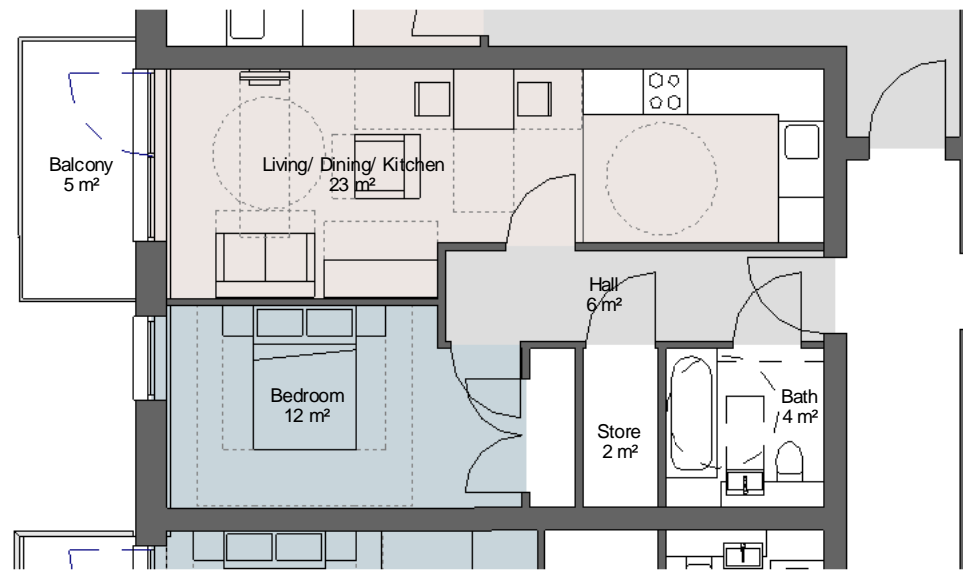


# THIRD FLOOR FLOOR KEY PLAN

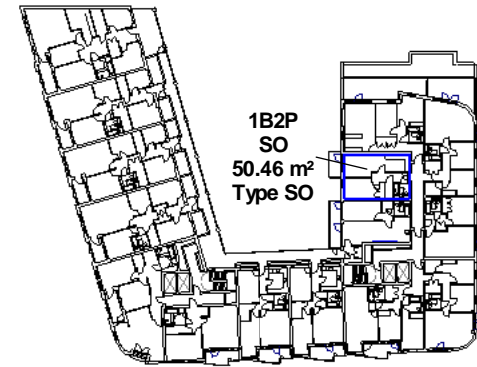


**1** Shared Ownership - Type SO - 1B2P  
 1 : 100  
 GIA - 50m<sup>2</sup>

## NOTES

- Do not scale from this drawing, except for planning purposes.
- Check all dimensions on site.
- Subject to survey.
- Subject to site inspection.
- Site boundary lines are indicative only.

Rev	Date	By	Description
A	08.06.16	AB	Planning resubmission
-	20.05.16	JV	Flat layout amendments

### Revision Schedule

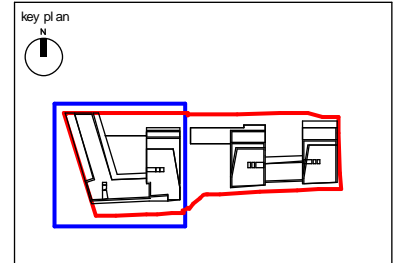



project  
 156 WEST END LANE  
 WEST HAMPSTEAD

title  
 SHARED OWNER SHIP FLAT  
 LAYOUTS


drawing status PLANNING		
contract no.	scale As indicated @ A3	
client ref. A2 DOMINION	date 05/19/16	
drawn by Author	checked by Checker	
project no. 13119	drawing number SK(GE)P096	revision PA



# LOWER GROUND FLOOR KEY PLAN

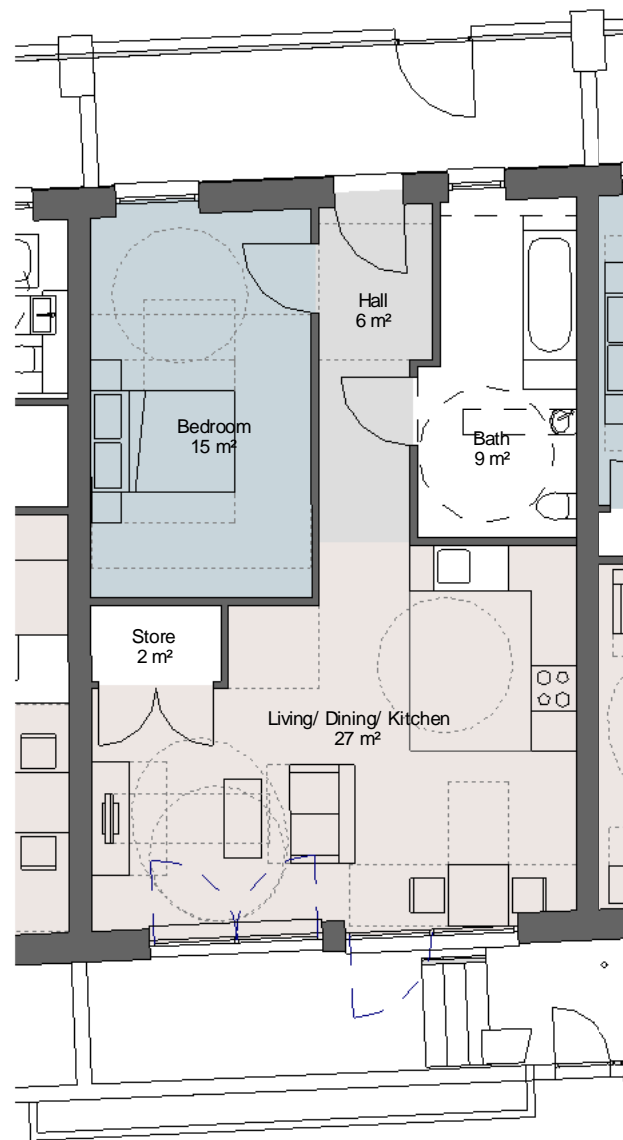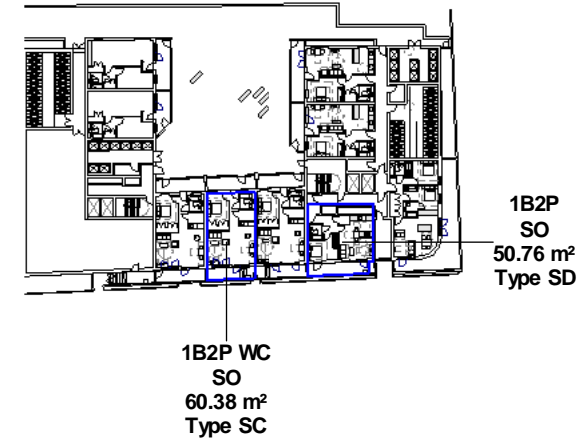

**1** Shared Ownership - Type SC - 1B2P WC  
1 : 100  
GIA - 60m<sup>2</sup>  
M4(2) - wheelchair adaptable and accessible dwelling (shown adapted)

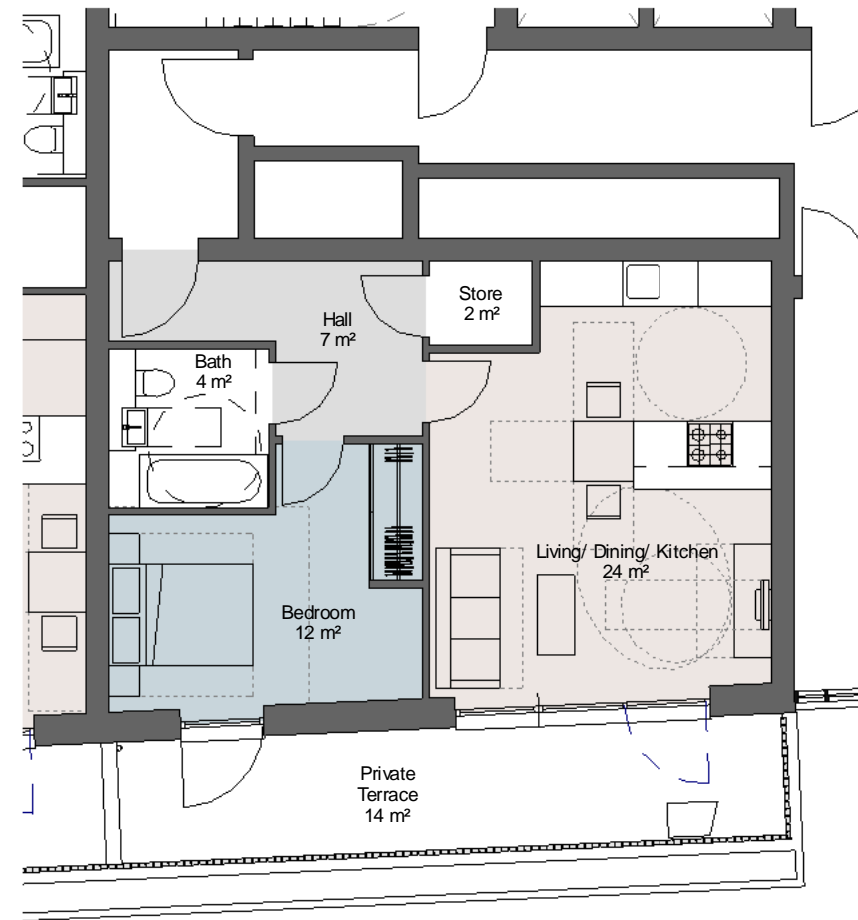


**2** Shared Ownership - Type SD - 1B2P  
1 : 100  
GIA - 51m<sup>2</sup>

**NOTES**  
-Do not scale from this drawing, except for planning purposes.  
-Check all dimensions on site.  
-Subject to survey.  
-Subject to site inspection.  
-Site boundary lines are indicative only.

Rev	Date	By	Description
E	08.06.16	AB	Planning resubmission
D	25.05.16	AB	Changes to layout following client comment
C	17.05.16	AB	Changes to layout following client comment.
B	20.04.16	JV	Flat layout amendments
A	25/01/16	AB	Revisions following client comment
-	26/08/15	AB	First Issue

### Revision Schedule

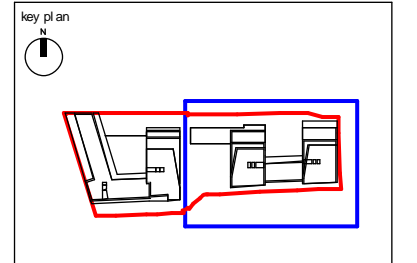



project  
156 WEST END LANE  
WEST HAMPSTEAD

title  
SHARED OWNERSHIP FLAT  
LAYOUTS


drawing status PLANNING		
contract no.	scale As indicated @ A3	
client ref. A2 DOMINION	date 20/04/16	
drawn by Author	checked by Checker	
project no. 13119	drawing number SK(GE)P100	revision PE



# FIRST FLOOR KEY PLAN

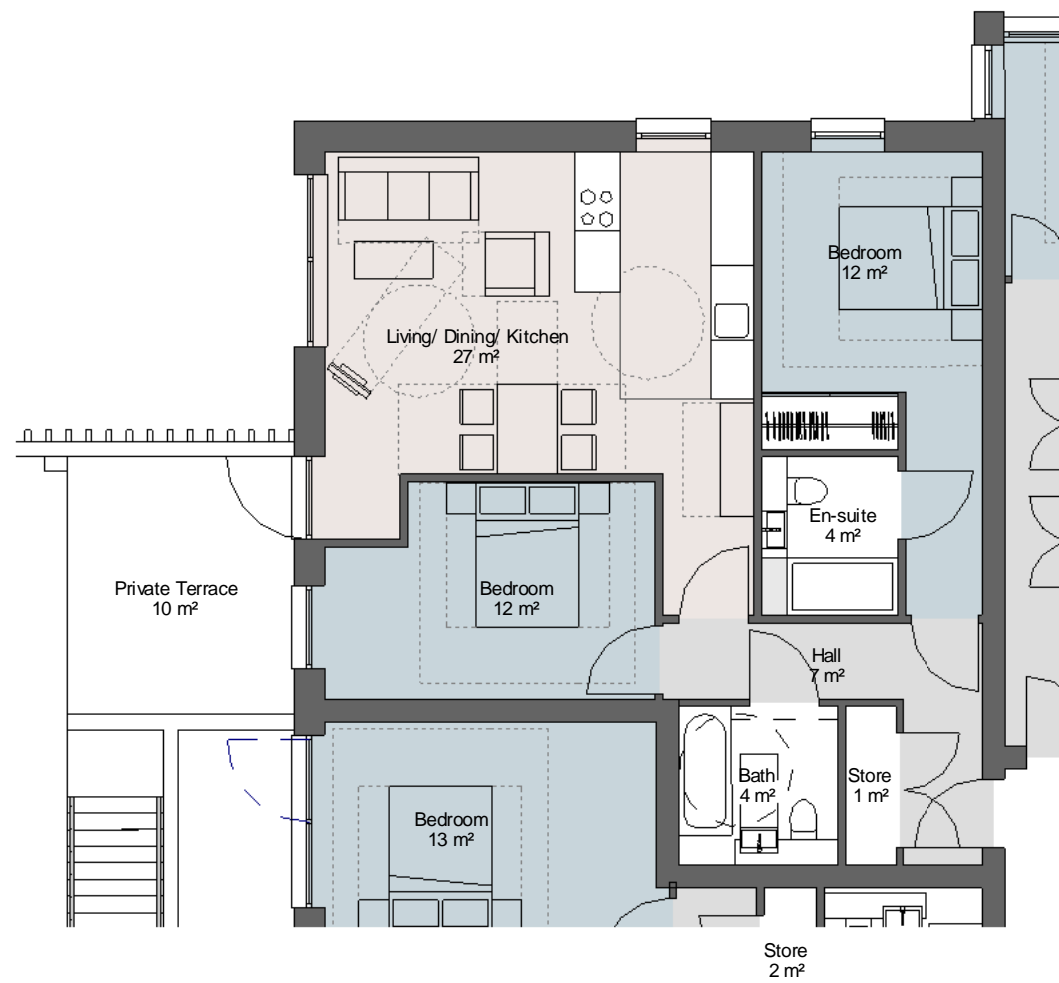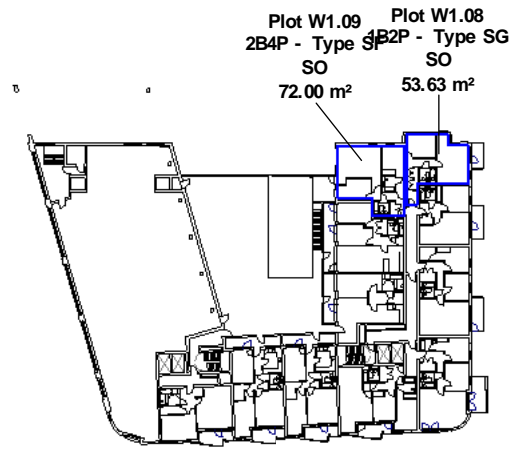

**1** Shared Ownership - Type SF - 2B4P  
1 : 100  
GIA - 72m<sup>2</sup>

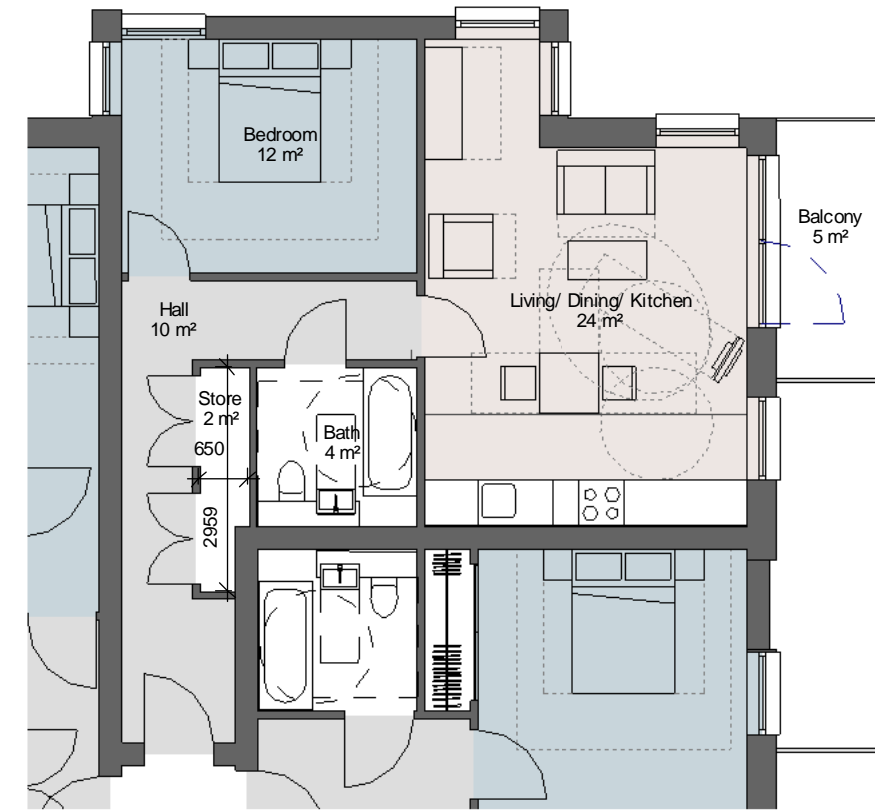


**2** Shared Ownership - Type SG - 1B2P  
1 : 100  
GIA - 54m<sup>2</sup>

**NOTES**  
 - Do not scale from this drawing, except for planning purposes.  
 - Check all dimensions on site.  
 - Subject to survey.  
 - Subject to site inspection.  
 - Site boundary lines are indicative only.

Rev	Date	By	Description
A	08.06.16	AB	Planning resubmission
-	20.05.16	JV	Flat layout amendments

Revision Schedule

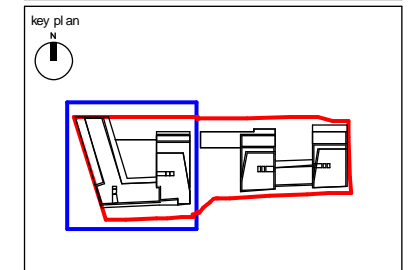



project  
156 WEST END LANE  
WEST HAMPSTEAD

title  
SHARED OWNERSHIP FLAT  
LAYOUTS

drawing status PLANNING		scale As indicated @ A3
contract no.	date 05/19/16	checked by Checker
client ref. A2 DOMINION	drawn by Author	revision PA
project no. 13119	drawing number SK(GE)P097	



# FOURTH FLOOR FLOOR KEY PLAN

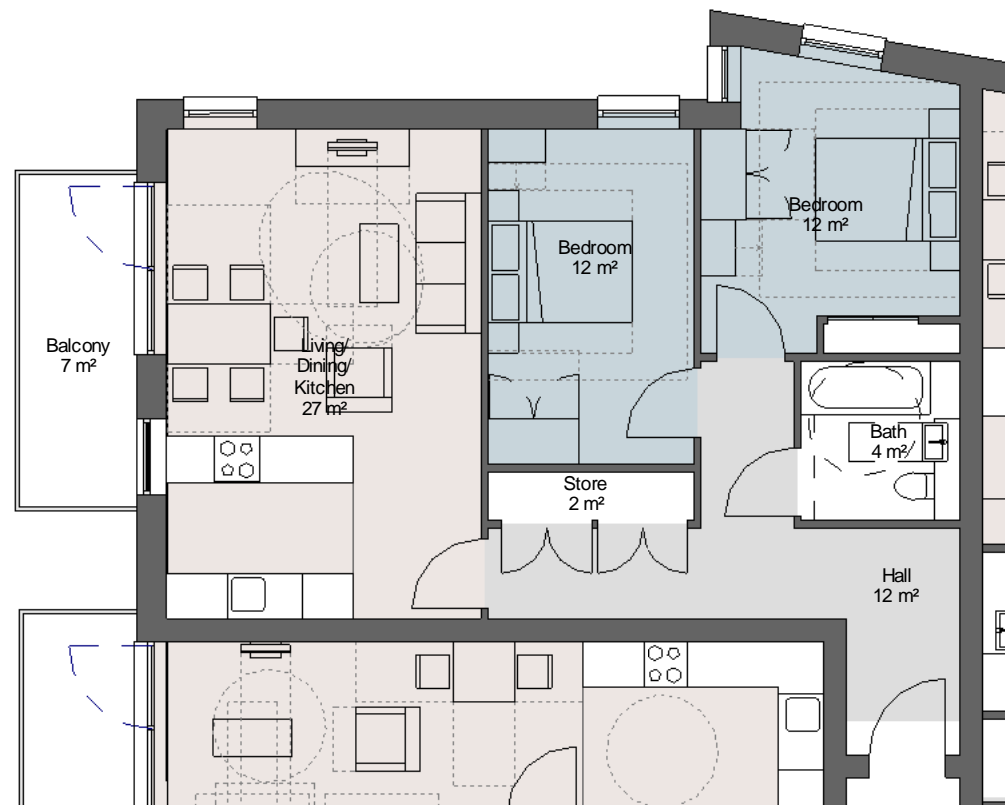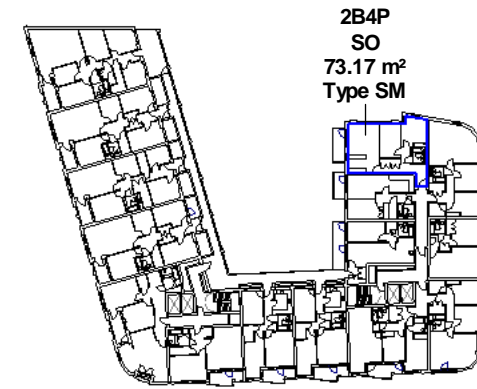


1 Shared Ownership - Type SM - 2B4P  
1 : 100  
GIA - 73m<sup>2</sup>

## NOTES

- Do not scale from this drawing, except for planning purposes.
- Check all dimensions on site.
- Subject to survey.
- Subject to site inspection.
- Site boundary lines are indicative only.

Rev	Date	By	Description
A	08.06.16	AB	Planning resubmission
-	20.05.16	JV	Flat layout amendments

### Revision Schedule



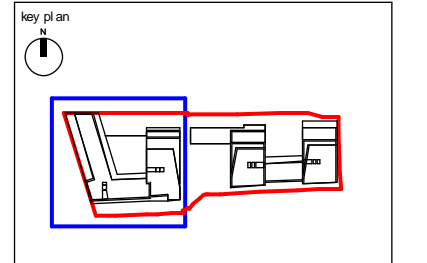


project  
156 WEST END LANE  
WEST HAMPSTEAD

title  
SHARED OWNERSHIP FLAT  
LAYOUTS

drawing status PLANNING		
contract no.	scale As indicated @ A3	
client ref. A2 DOMINION	date 05/19/16	
drawn by Author	checked by Checker	
project no. 13119	drawing number SK(GE)P095	revision PA

# LOWER GROUND FLOOR KEY PLAN

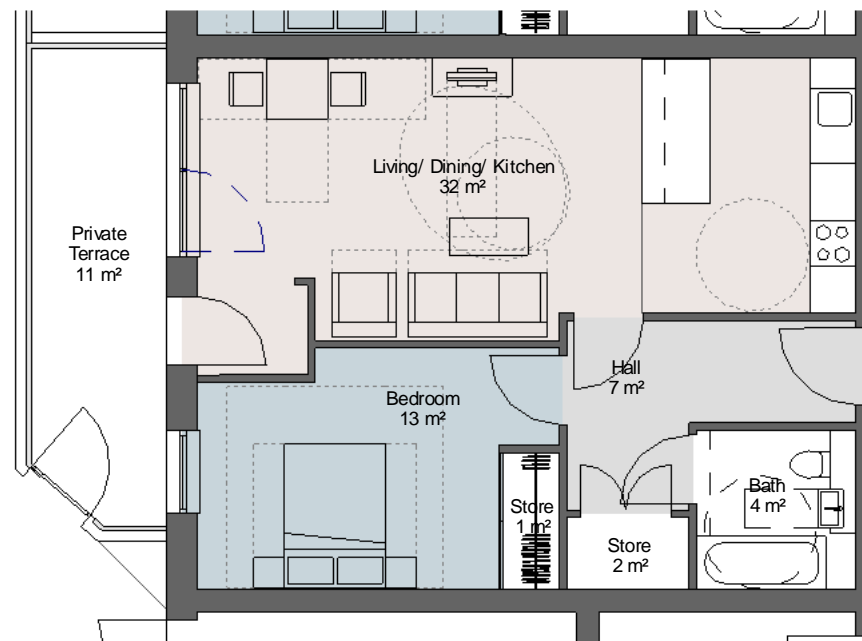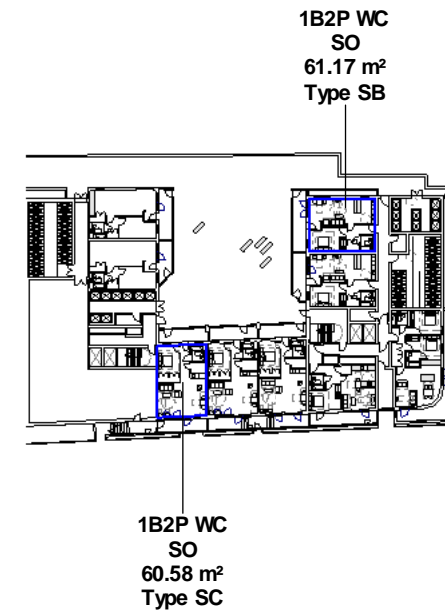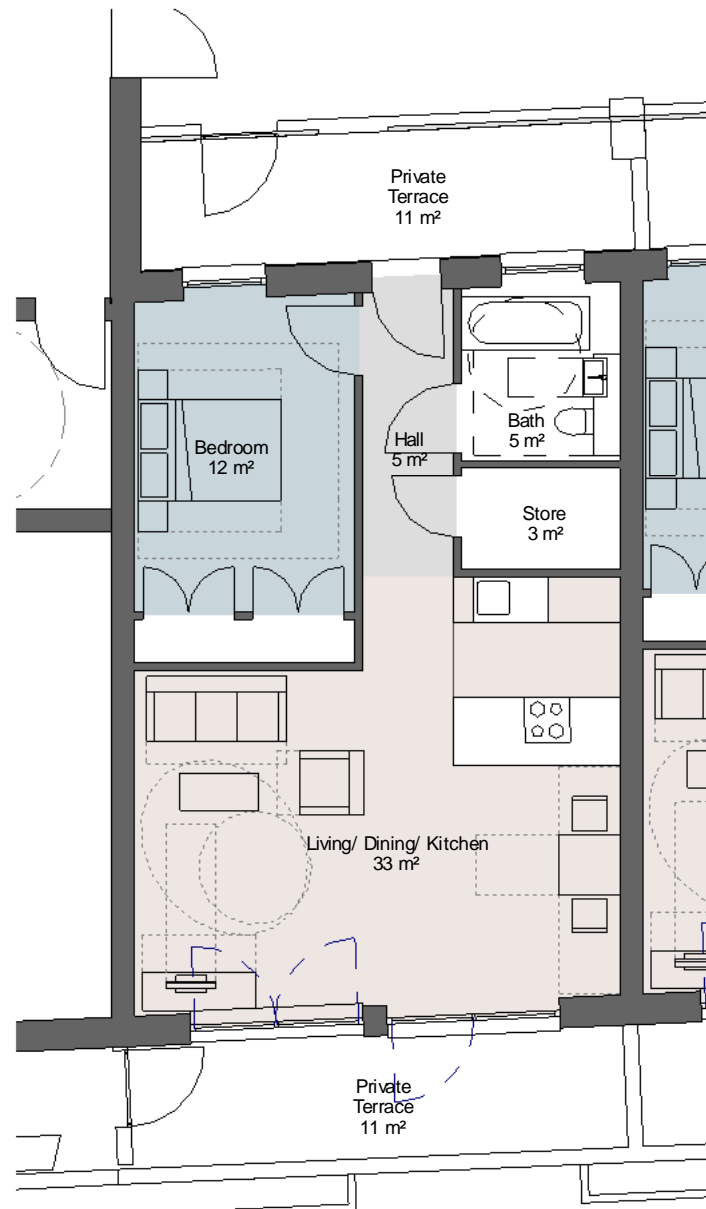


**1** Shared Ownership - Type SC - 1B2P  
 1 : 100  
 GIA - 61m<sup>2</sup>  
 M4(2) - wheelchair adaptable and accessible dwelling (shown not adapted)

**2** Shared Ownership - Type SB - 1B2P WC  
 1 : 100  
 GIA - 61m<sup>2</sup>

**NOTES**  
 -Do not scale from this drawing, except for planning purposes.  
 -Check all dimensions on site.  
 -Subject to survey.  
 -Subject to site inspection.  
 -Site boundary lines are indicative only.

Rev	Date	By	Description
A	08.06.16	AB	Planning resubmission
-	20.05.16	JV	Flat layout amendments

**Revision Schedule**

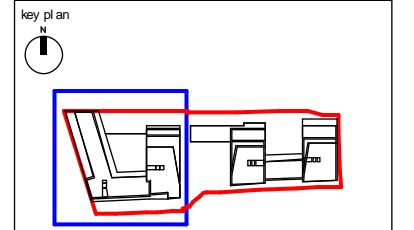


project  
 156 WEST END LANE  
 WEST HAMPSTEAD


title  
 SHARED OWNERSHIP FLAT  
 LAYOUTS

drawing status PLANNING		
contract no.	scale As indicated @ A3	
client ref. A2 DOMINION	date 05/19/16	
drawn by Author	checked by Checker	
project no. 13119	drawing number SK(GE)P099	revision PA




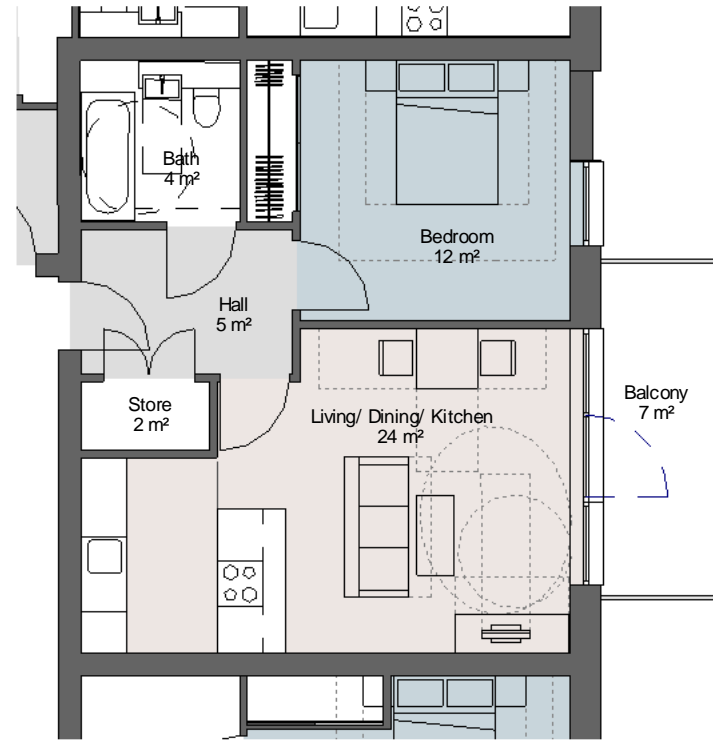


**1** Shared Ownership - Type SH - 1B2P  
 1 : 100  
 GIA - 51m²

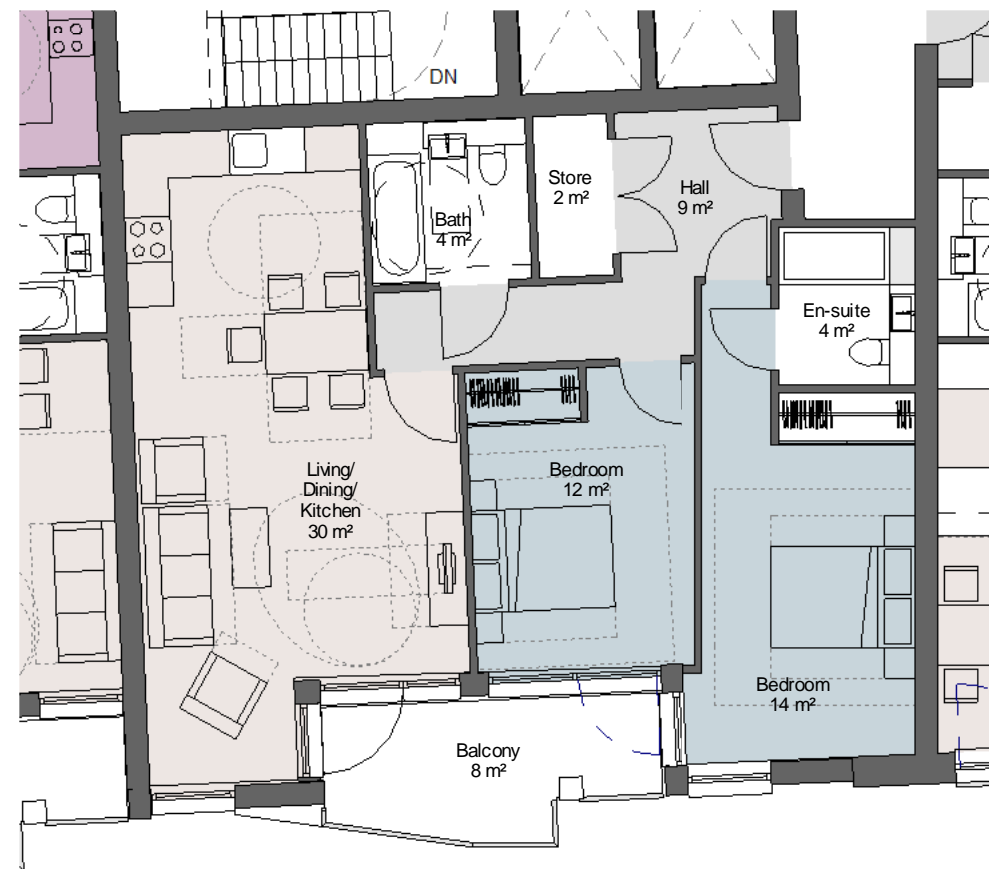

**2** Shared Ownership - Type SK - 2B4P  
 1 : 100  
 GIA - 79m²

**FIRST FLOOR KEY PLAN**

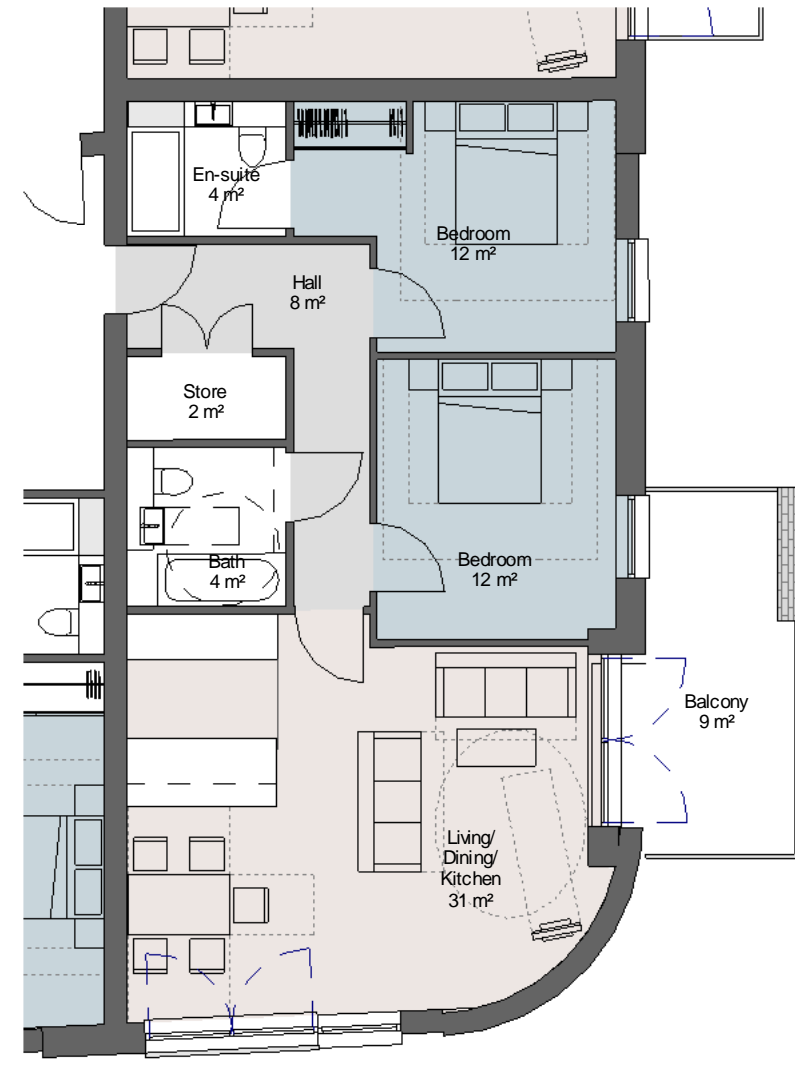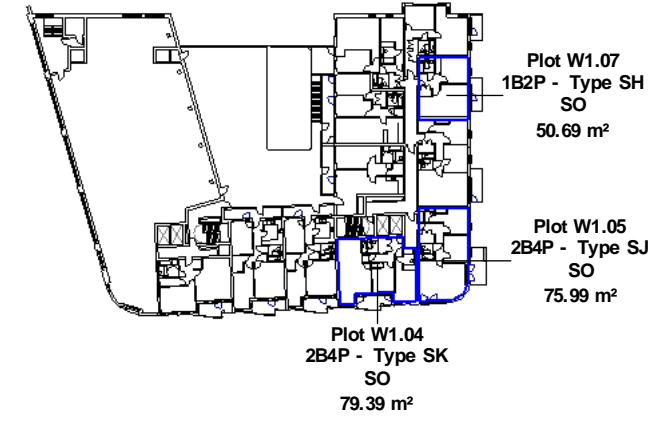


**3** Shared Ownership - Type SJ - 2B4P  
 1 : 100  
 GIA - 76m²

**NOTES**  
 -Do not scale from this drawing, except for planning purposes.  
 -Check all dimensions on site.  
 -Subject to survey.  
 -Subject to site inspection.  
 -Site boundary lines are indicative only.

Rev	Date	By	Description
A	08.06.16	AB	Planning resubmission
-	20.05.16	JV	Flat layout amendments

Revision Schedule

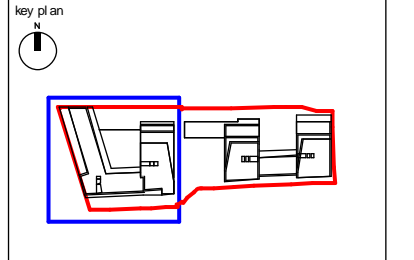



project  
 156 WEST END LANE  
 WEST HAMPSTEAD

title  
 SHARED OWNERSHIP FLAT  
 LAYOUTS

drawing status PLANNING	
contract no.	scale As indicated @ A3
client ref. A2 DOMINION	date 05/19/16
drawn by Author	checked by Checker
project no. 13119	drawing number SK(GE)P098
	revision PA



# FIFTH FLOOR FLOOR KEY PLAN

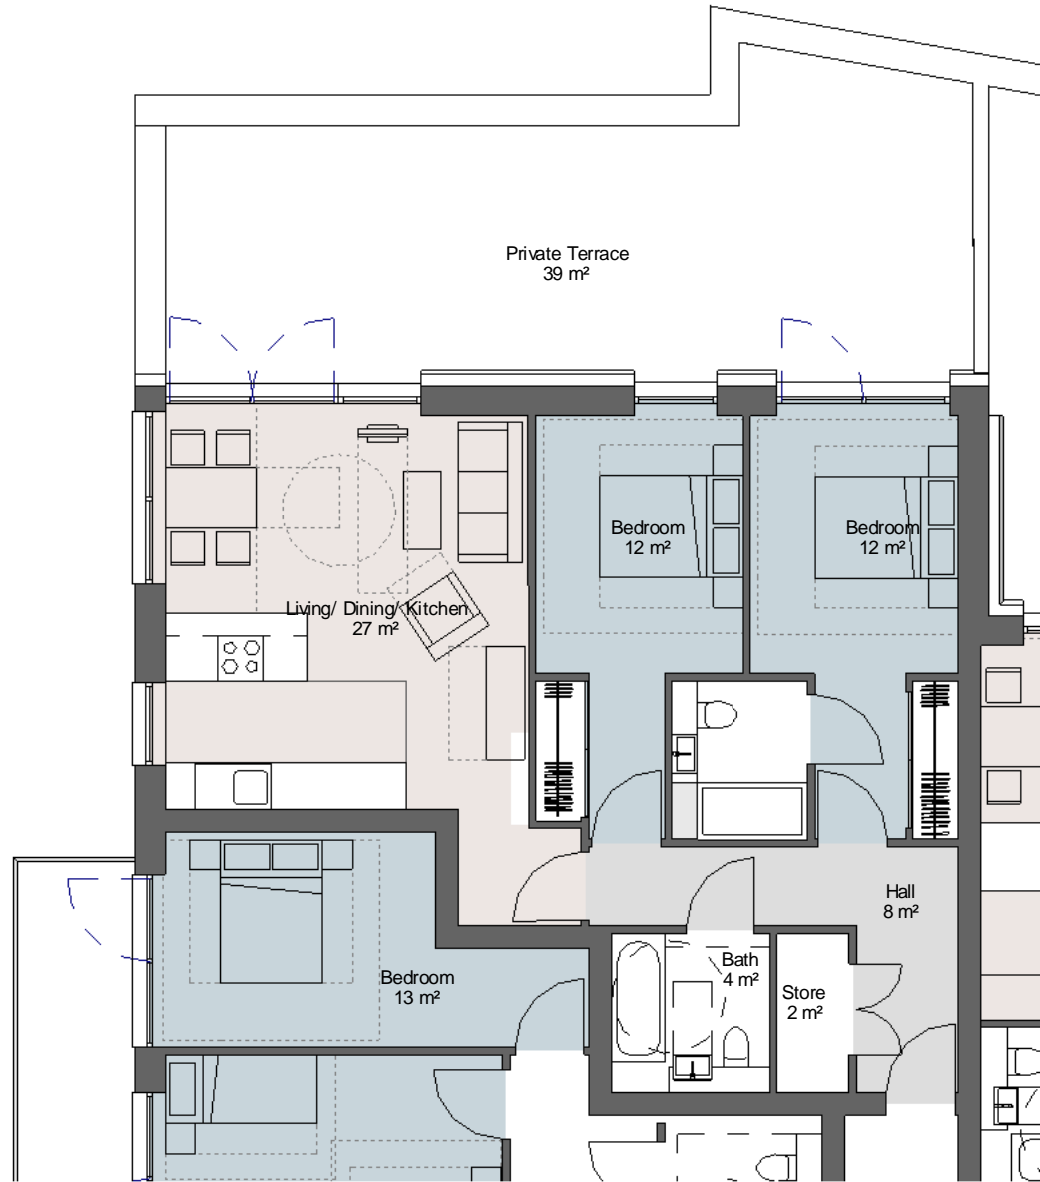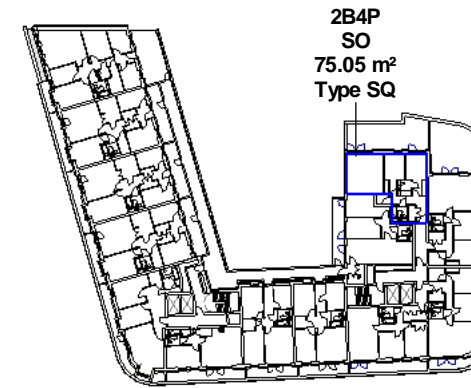

**1** Shared Ownership - Type SQ - 2B4P  
1 : 100  
GIA - 75m<sup>2</sup>


## NOTES

- Do not scale from this drawing, except for planning purposes.
- Check all dimensions on site.
- Subject to survey.
- Subject to site inspection.
- Site boundary lines are indicative only.

Rev	Date	By	Description
A	08.06.16	AB	Planning resubmission
-	20.05.16	JV	Flat layout amendments

### Revision Schedule

key plan

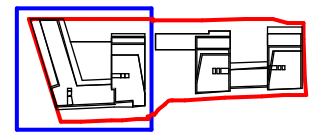

project  
156 WEST END LANE  
WEST HAMPSTEAD

title  
SHARED OWNERSHIP FLAT  
LAYOUTS

drawing status PLANNING		
contract no.	scale As indicated @ A3	
client ref. A2 DOMINION	date 05/19/16	
drawn by Author	checked by Checker	
project no. 13119	drawing number SK(GE)P094	revision PA

