


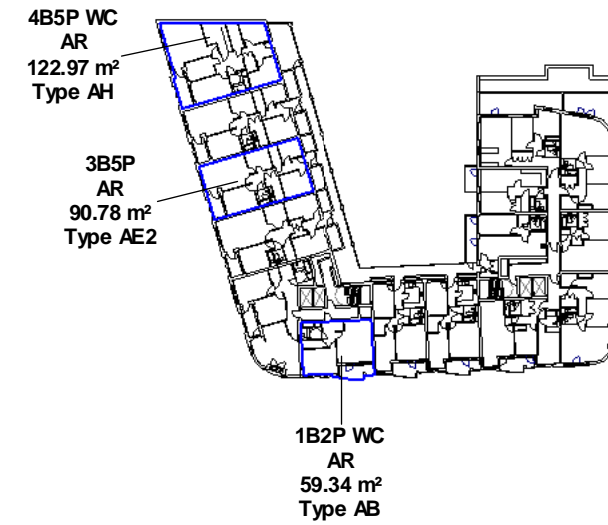

THIRD FLOOR KEY PLAN




NOTES


- Do not scale from this drawing, except for planning purposes.
- Check all dimensions on site.
- Subject to survey.
- Subject to site inspection.
- Site boundary lines are indicative only.

Rev	Date	By	Description
A	08.06.16	AB	Planning resubmission
-	20.05.16	JV	Flat layout amendments


Revision Schedule

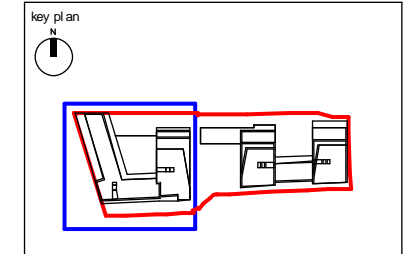

1 Affordable - Type AH - 4B5P - WC
1 : 100
GIA - 123m²

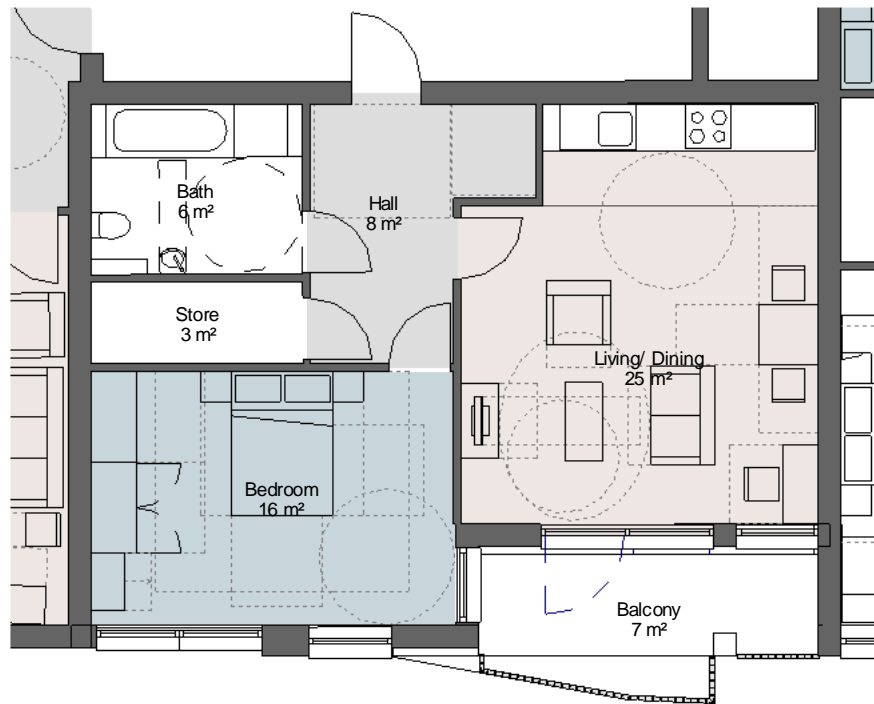

2 Affordable - Type AB - 1B2P - WC
1 : 100
GIA - 59m²

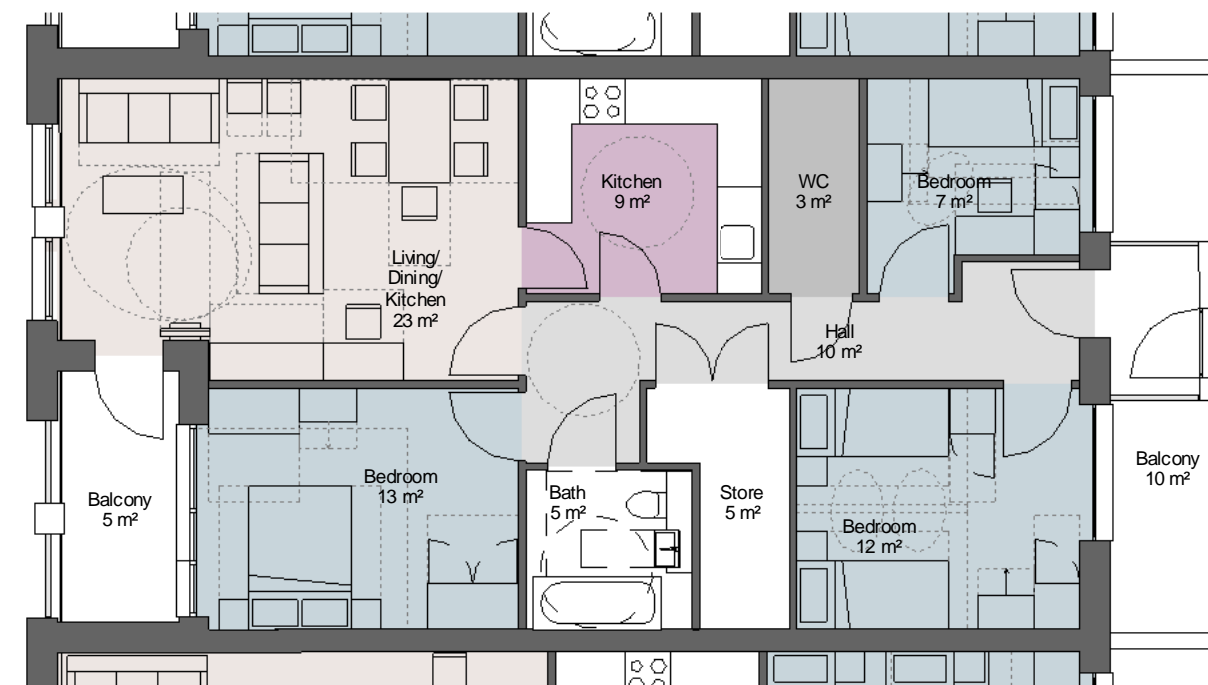

3 Affordable - Type AE2 - 3B5P
1 : 100
GIA - 91m²




project
156 WEST END LANE
WEST HAMPSTEAD

title
AFFORDABLE FLAT LAYOUTS



drawing status PLANNING		scale As indicated @ A3
contract no.	date 05/11/16	checked by Checker
drawn by Author	checked by Checker	revision PA
project no. 13119	drawing number SK(GE)P202	revision PA



FIFTH FLOOR KEY PLAN

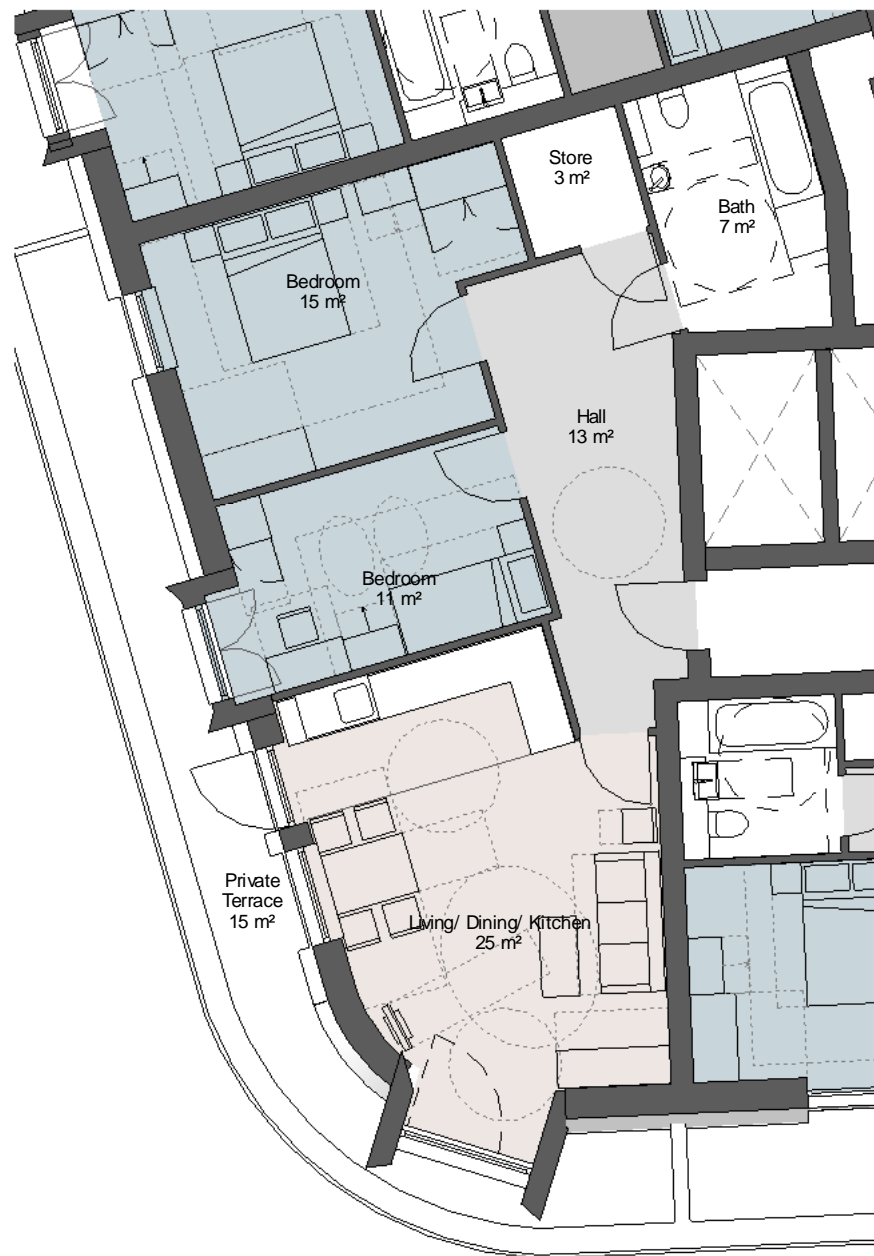

1 Affordable - Type AD2 - 2B4P
1 : 100
GIA - 76m²

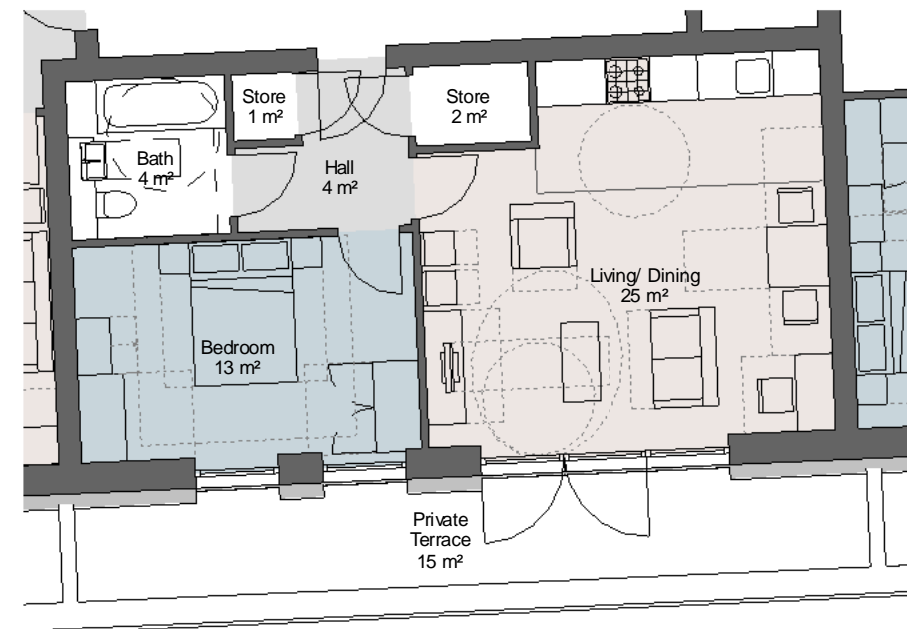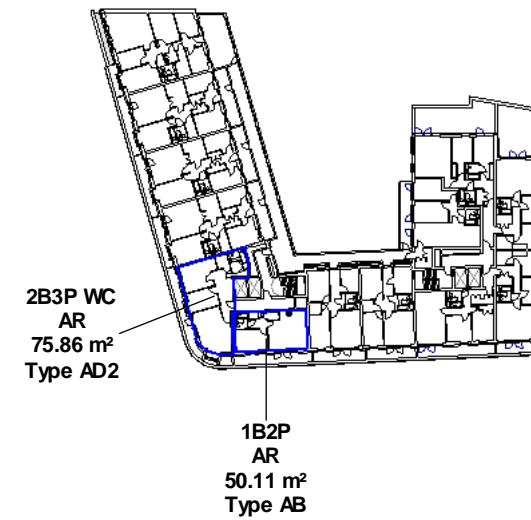


2 Affordable - Type AB - 1B2P
1 : 100
GIA - 50m²

NOTES

- Do not scale from this drawing, except for planning purposes.
- Check all dimensions on site.
- Subject to survey.
- Subject to site inspection.
- Site boundary lines are indicative only.

Rev	Date	By	Description
A	08.06.16	AB	Planning resubmission
-	20.05.16	JV	Flat layout amendments

Revision Schedule

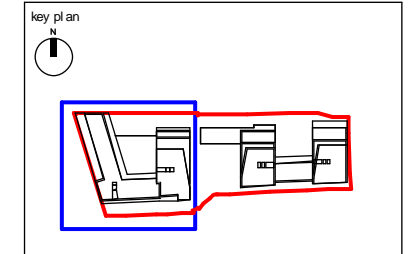



project
156 WEST END LANE
WEST HAMPSTEAD

title
AFFORDABLE FLAT LAYOUTS

drawing status PLANNING		scale As indicated @ A3
contract no.	date 05/20/16	checked by Checker
client ref. A2 DOMINION	drawn by Author	revision PA
project no. 13119	drawing number SK(GE)P204	



FOURTH FLOOR KEY PLAN

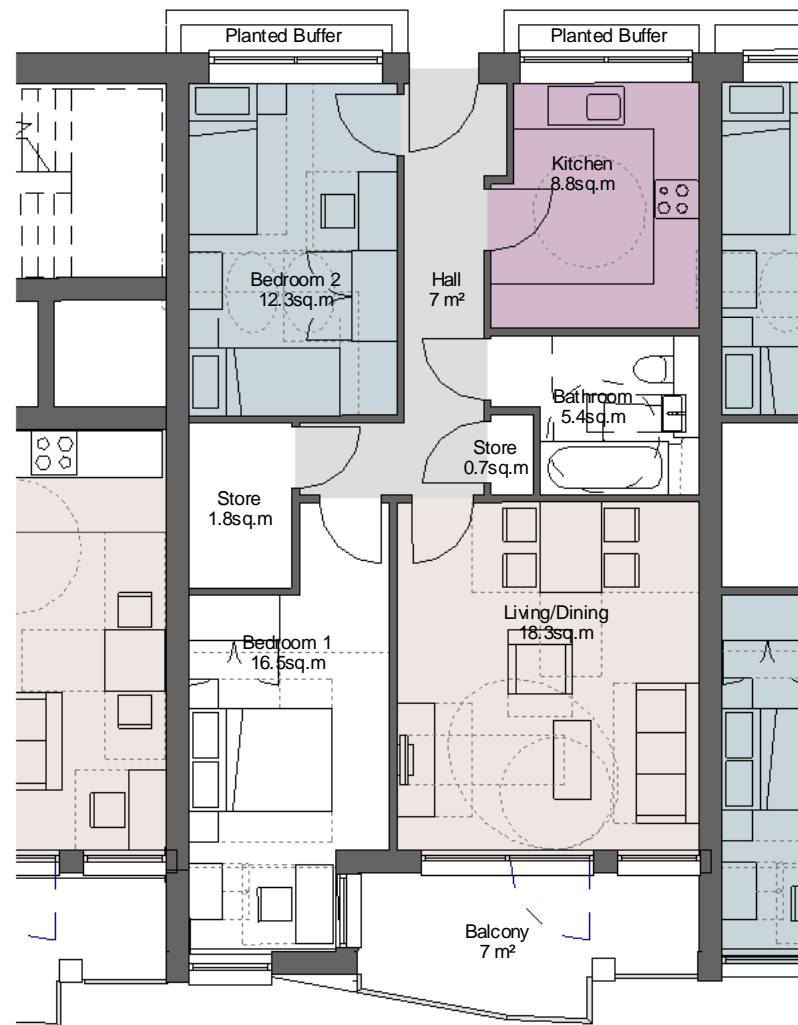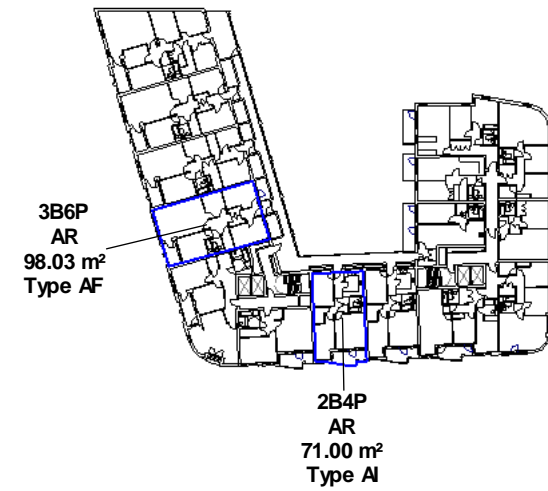

1 Affordable - Type AI - 2B4P
1 : 100
GIA - 73m²




2 Affordable - Type AF - 3B6P
1 : 100
GIA - 72m²

NOTES
 - Do not scale from this drawing, except for planning purposes.
 - Check all dimensions on site.
 - Subject to survey.
 - Subject to site inspection.
 - Site boundary lines are indicative only.

Rev	Date	By	Description
A	08.06.16	AB	Planning resubmission
-	20.05.16	JV	Flat layout amendments

Revision Schedule

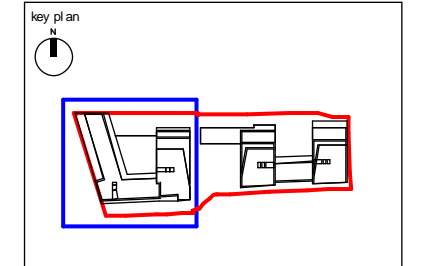



project
156 WEST END LANE
WEST HAMPSTEAD

title
AFFORDABLE FLAT LAYOUTS

drawing status PLANNING		
contract no.	scale As indicated @ A3	
client ref. A2 DOMINION	date 05/11/16	
drawn by Author	checked by Checker	
project no. 13119	drawing number SK(GE)P200	revision PA




FIFTH FLOOR KEY PLAN

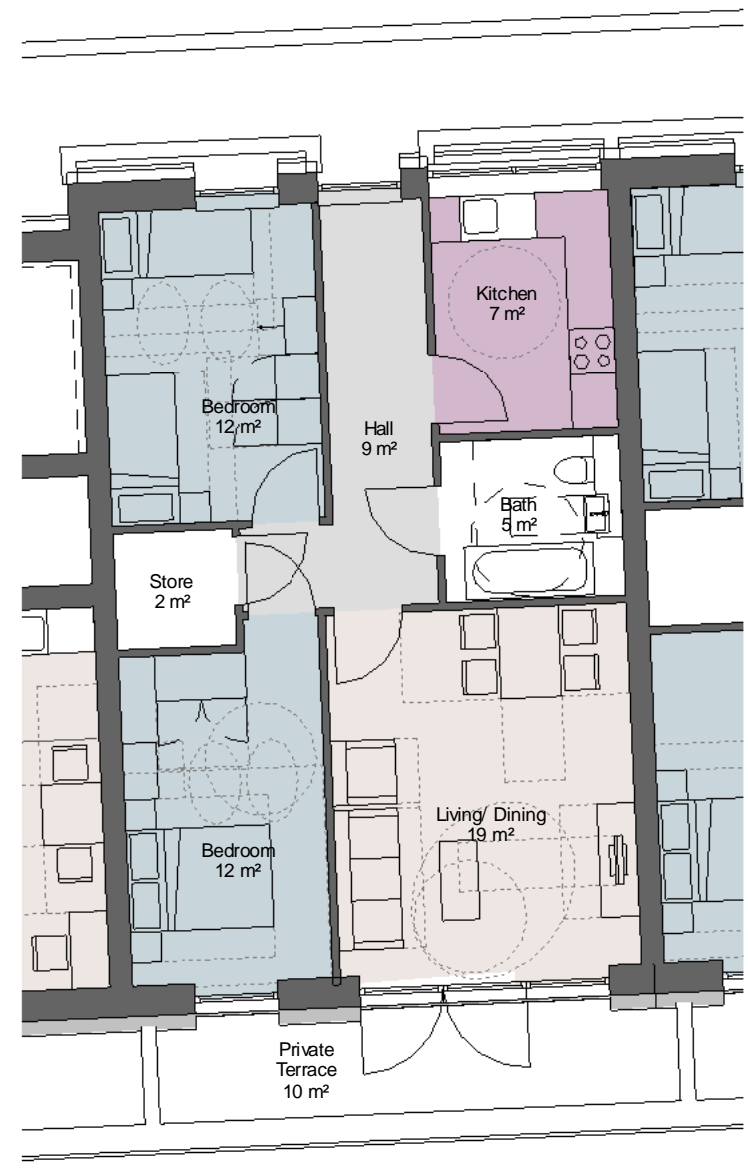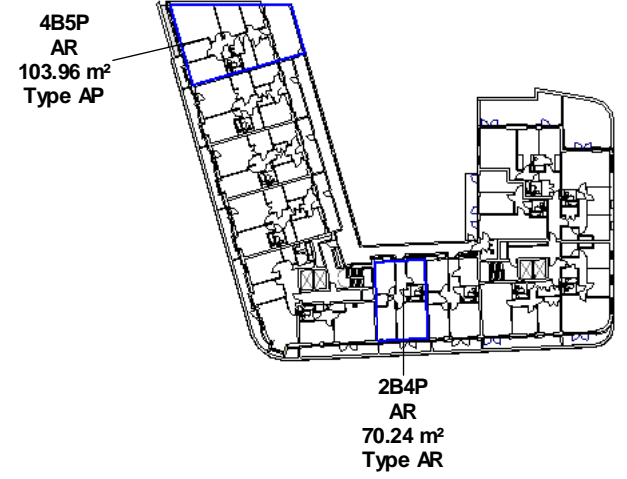

NOTES
 - Do not scale from this drawing, except for planning purposes.
 - Check all dimensions on site.
 - Subject to survey.
 - Subject to site inspection.
 - Site boundary lines are indicative only.

Rev	Date	By	Description
A	08.06.16	AB	Planning resubmission
-	20.05.16	JV	Flat layout amendments

Revision Schedule

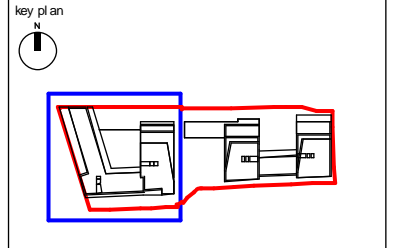

project
 156 WEST END LANE
 WEST HAMPSTEAD



title
 AFFORDABLE FLAT LAYOUTS

drawing status PLANNING		scale As indicated @ A3
contract no.	date 05/20/16	checked by Checker
client ref. A2 DOMINION	drawn by Author	revision PA
project no. 13119	drawing number SK(GE)P206	

1 Affordable - Type AP - 4B5P
 1 : 100

2 Affordable - Type AR - 2B4P
 1 : 100

FIRST FLOOR KEY PLAN

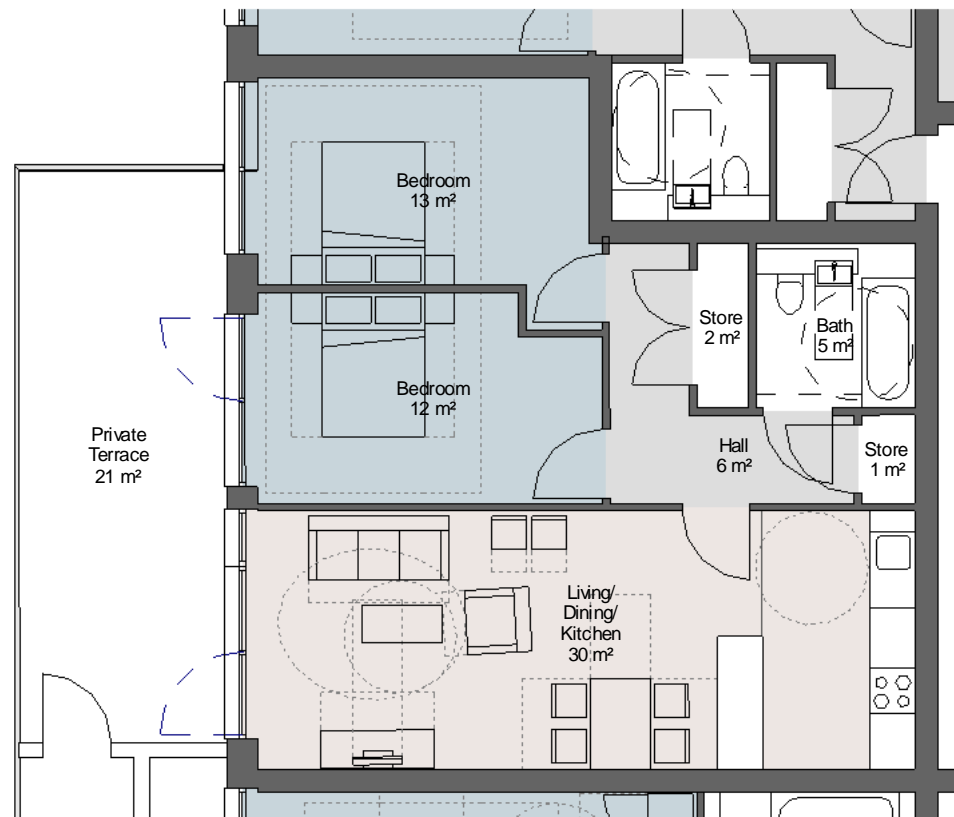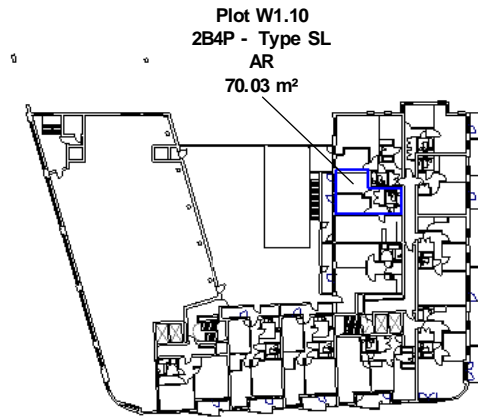


1 Affordable - Type SL - 2B4P
1 : 100
GIA - 70m²

NOTES

- Do not scale from this drawing, except for planning purposes.
- Check all dimensions on site.
- Subject to survey.
- Subject to site inspection.
- Site boundary lines are indicative only.

Rev	Date	By	Description
-	08.06.16	AB	Planning resubmission

Revision Schedule

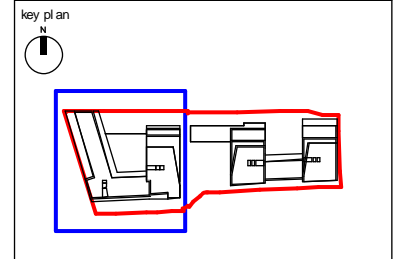


project
156 WEST END LANE
WEST HAMPSTEAD

title
AFFORDABLE FLAT LAYOUTS


drawing status PLANNING		
contract no.	scale As indicated @ A3	
client ref. A2 DOMINION	date 05/24/16	
drawn by Author	checked by Checker	
project no. 13119	drawing number SK(GE)P207	revision P-

Child Graddon Lewis
architects & designers

Studio1
156 Commercial Street
Spitalfields
London E1 6BJ
T: +44 (0) 20 7539 1200
F: +44 (0) 20 7539 1201
E: hg@cgluk.com
www.cgluk.com


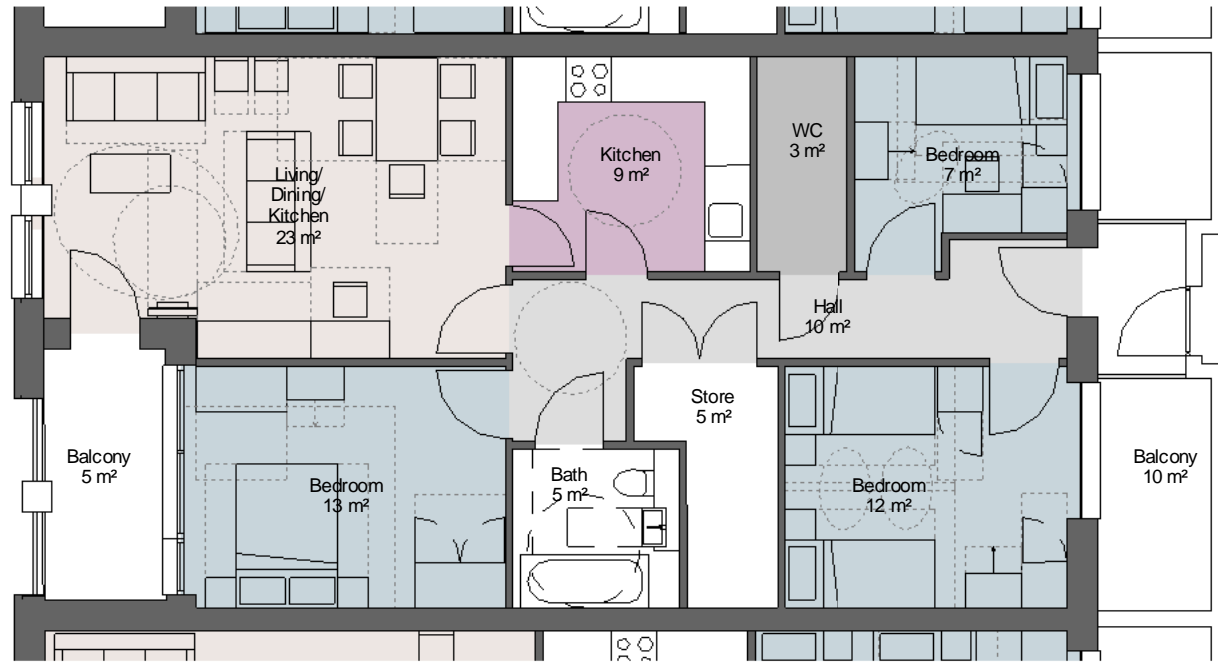


1 Affordable - Type AE - 3B5P
1 : 100
GIA - 91m²

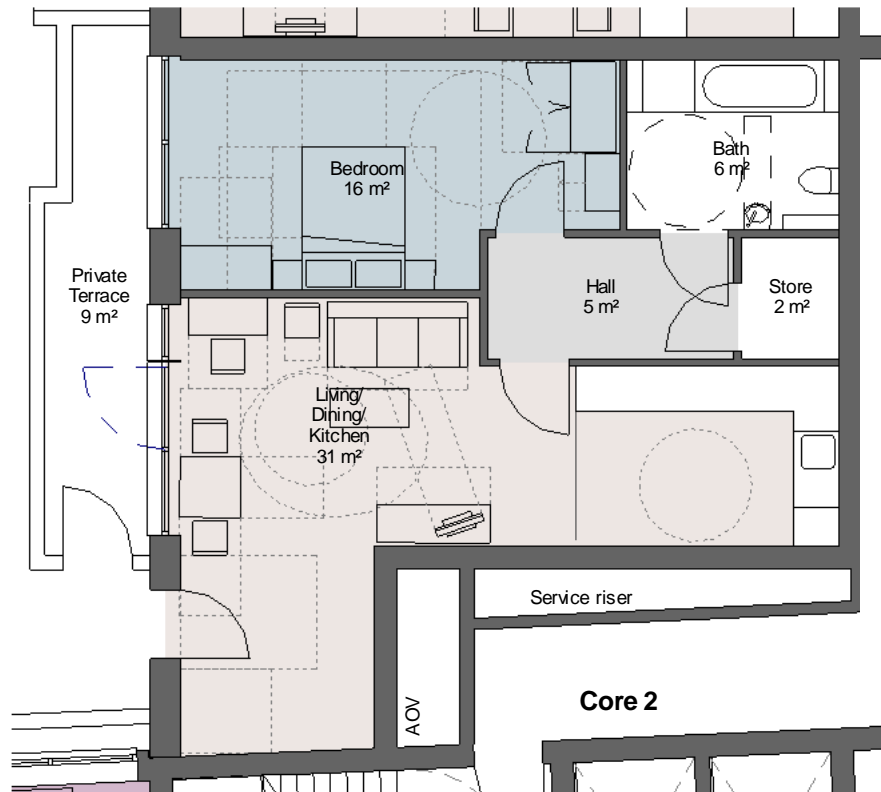

2 Affordable - Type AA - 1B2P - WC
1 : 100
GIA - 65m²

SECOND FLOOR KEY PLAN

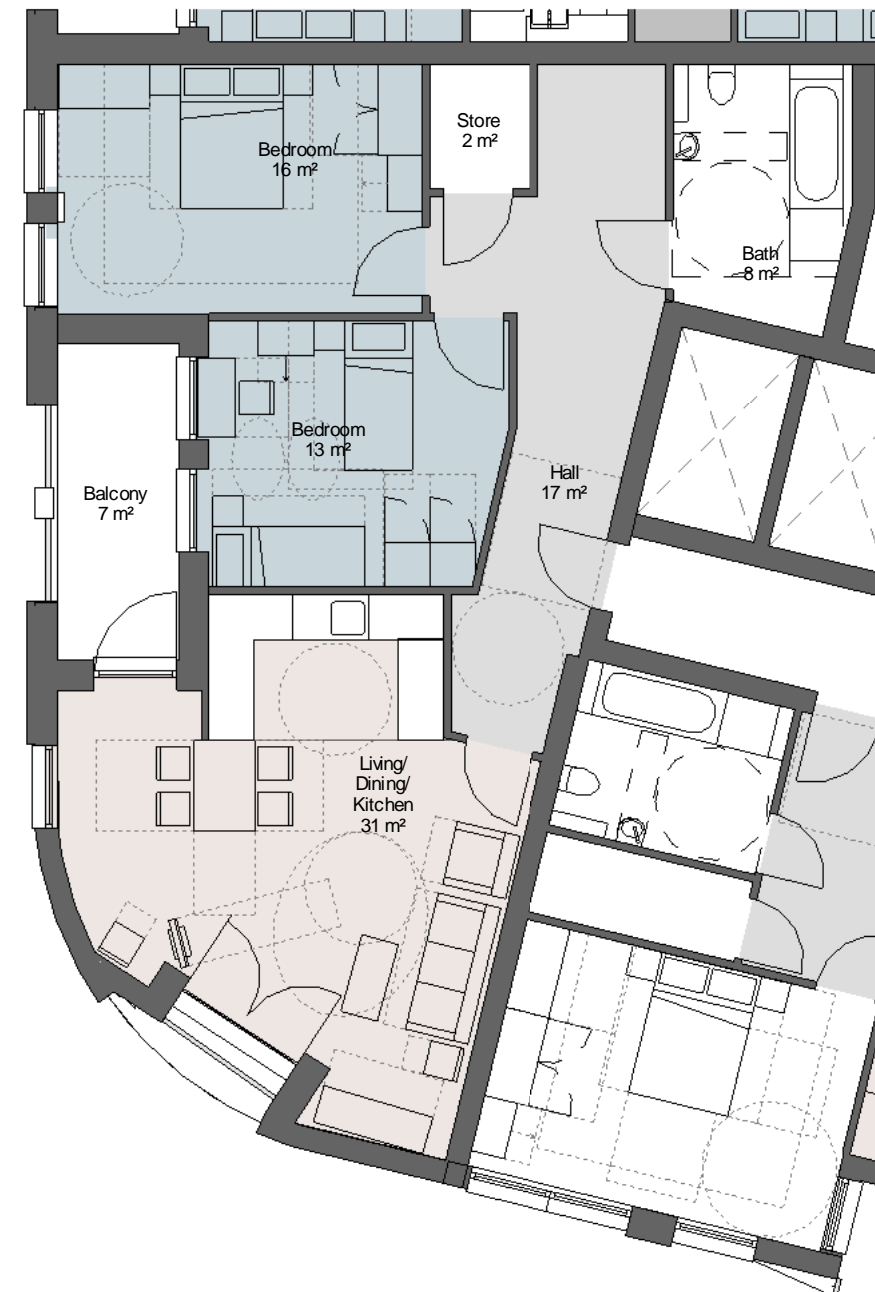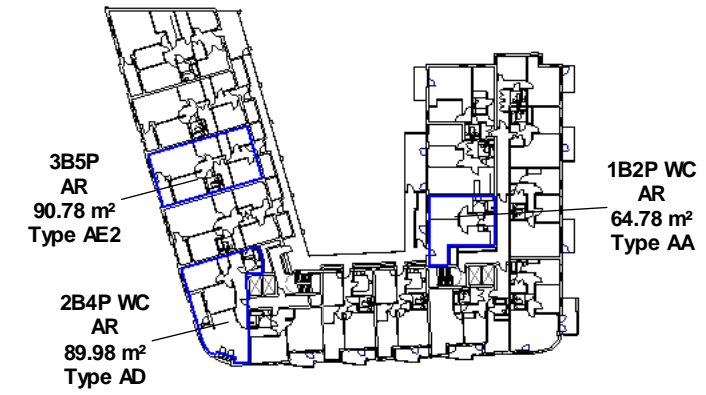


3 Affordable - Type AD - 2B4P WC
1 : 100
GIA - 90m²

NOTES
- Do not scale from this drawing, except for planning purposes.
- Check all dimensions on site.
- Subject to survey.
- Subject to site inspection.
- Site boundary lines are indicative only.

Rev	Date	By	Description
A	08.06.16	AB	Planning resubmission
-	20.05.16	JV	Flat layout amendments

Revision Schedule

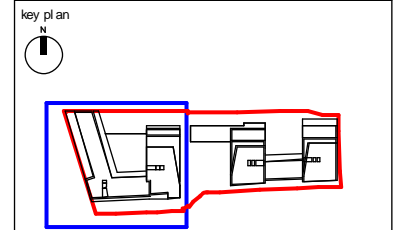


project
156 WEST END LANE
WEST HAMPSTEAD

title
AFFORDABLE FLAT LAYOUTS


drawing status PLANNING		scale As indicated @ A3
contract no.	date 05/11/16	
client ref. A2 DOMINION	drawn by Author	checked by Checker
project no. 13119	drawing number SK(GE)P201	revision PA



FOURTH FLOOR KEY PLAN

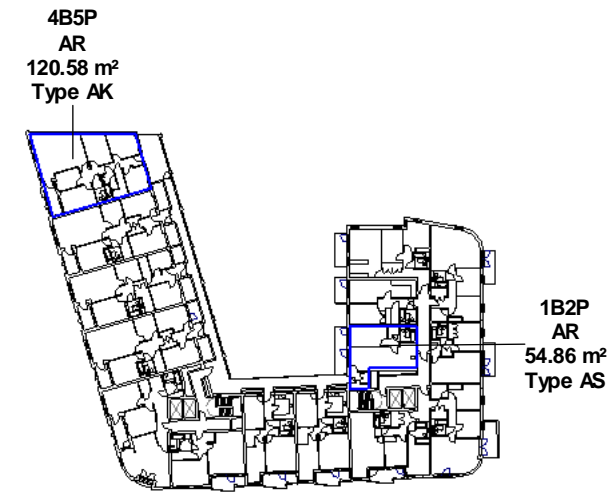

1 Affordable - Type AK - 4B5P
1 : 100
GIA - 121m²

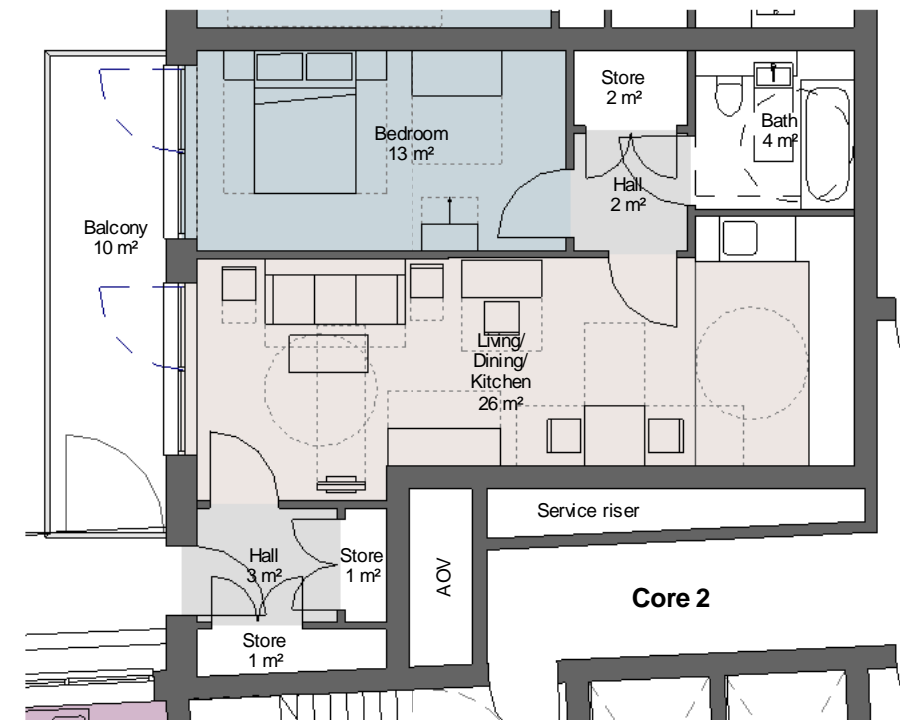


2 Affordable - Type AS - 1B2P
1 : 100
GIA - 55m²

NOTES
- Do not scale from this drawing, except for planning purposes.
- Check all dimensions on site.
- Subject to survey.
- Subject to site inspection.
- Site boundary lines are indicative only.

Rev	Date	By	Description
A	08.06.16	AB	Planning resubmission
-	20.05.16	JV	Flat layout amendments

Revision Schedule

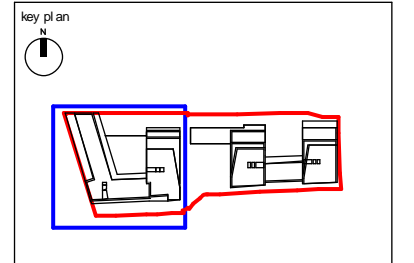


project
156 WEST END LANE
WEST HAMPSTEAD

title
AFFORDABLE FLAT LAYOUTS

drawing status PLANNING		scale As indicated @ A3
contract no.	date 05/20/16	
client ref. A2 DOMINION	drawn by Author	checked by Checker
project no. 13119	drawing number SK(GE)P203	revision PA



FIFTH FLOOR KEY PLAN

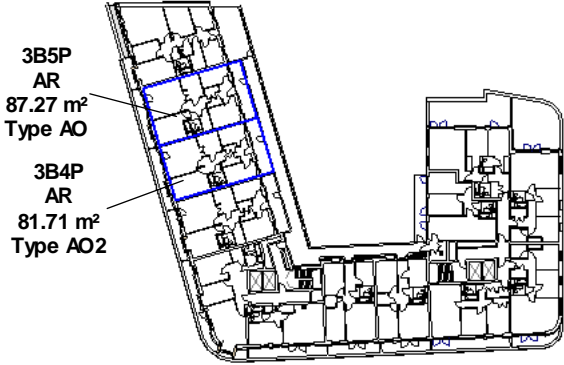

3B5P
AR
87.27 m²
Type AO


3B4P
AR
81.71 m²
Type AO2

NOTES

- Do not scale from this drawing, except for planning purposes.
- Check all dimensions on site.
- Subject to survey.
- Subject to site inspection.
- Site boundary lines are indicative only.

Rev	Date	By	Description
A	08.06.16	AB	Planning resubmission
-	20.05.16	JV	Flat layout amendments


Revision Schedule

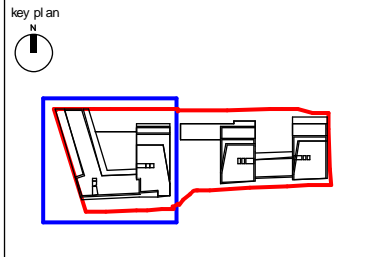


project
156 WEST END LANE
WEST HAMPSTEAD

title
AFFORDABLE FLAT LAYOUTS

drawing status PLANNING		scale As indicated @ A3
contract no.	date 05/20/16	checked by Checker
client ref. A2 DOMINION	drawn by Author	revision PA
project no. 13119	drawing number SK(GE)P205	

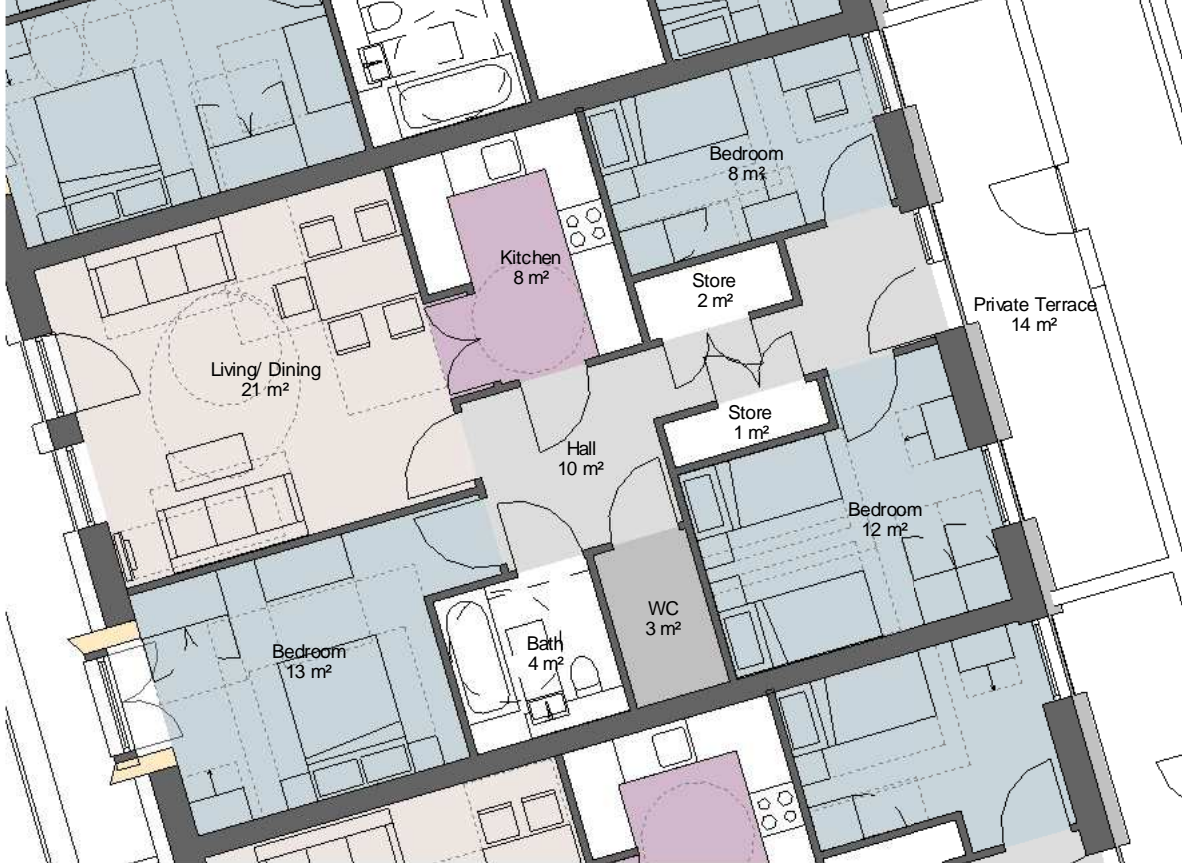

1 Affordable - Type AO - 3B5P
1 : 100
GIA - 87m²

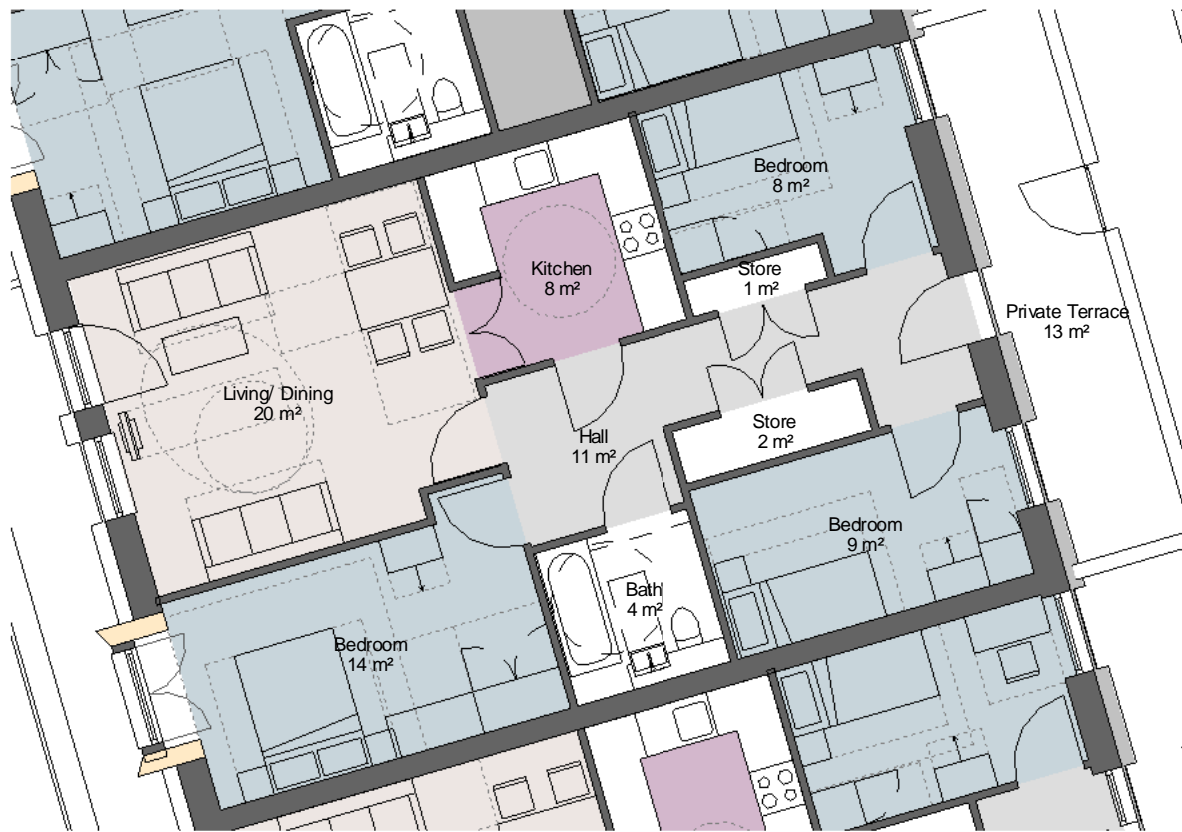

2 Affordable - Type AO2 - 3B4P
1 : 100
GIA - 82m²