



FIRST FLOOR KEY PLAN

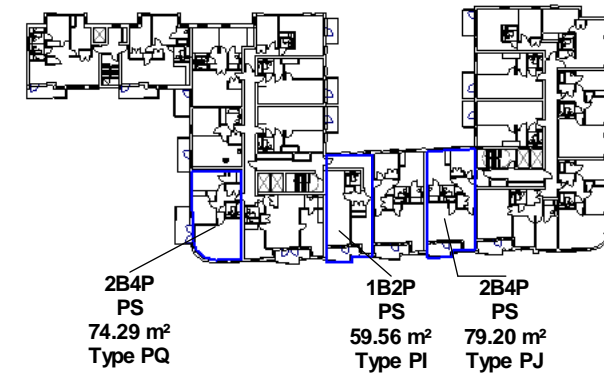

NOTES
 -Do not scale from this drawing, except for planning purposes.
 -Check all dimensions on site.
 -Subject to survey.
 -Subject to site inspection.
 -Site boundary lines are indicative only.

Rev	Date	By	Description
E	08.06.16	AB	Planning resubmission
D	25.05.16	AB	Changes to layout following client comment
C	17.05.16	AB	Changes to layout following client comment.
B	20.04.16	JV	Flat layout amendments
A	25/01/16	AB	Revisions following client comment
-	26/08/15	AB	First Issue


Revision Schedule

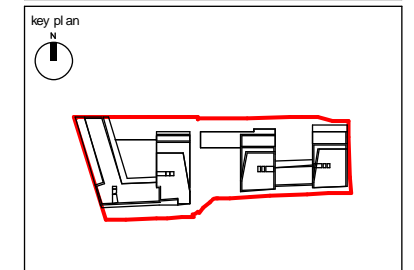


project
 156 WEST END LANE
 WEST HAMPSTEAD

title
 FLAT LAYOUTS


drawing status PLANNING		scale As indicated @ A3
contract no.	date 20/04/16	checked by Checker
client ref. A2 DOMINION	drawn by Author	revision PE
project no. 13119	drawing number SK(GE)P102	

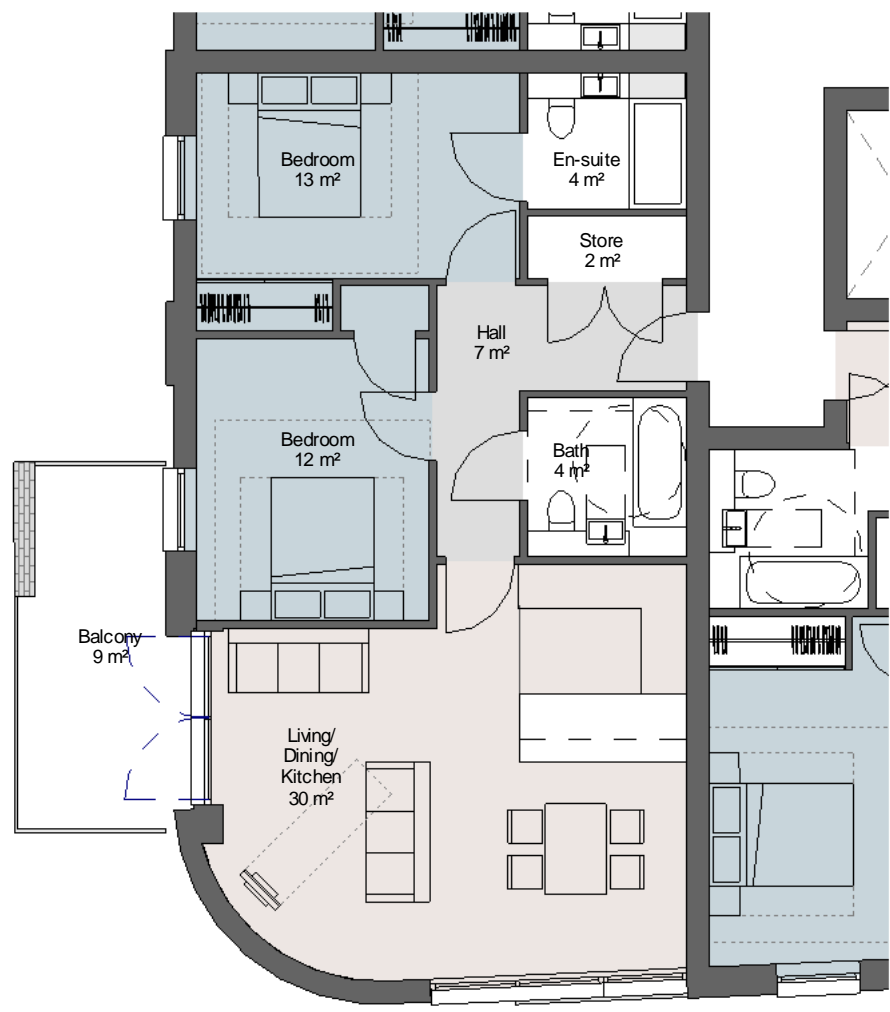

1 Private - Type PQ - 2B4P
 1 : 100
 GIA - 74m²


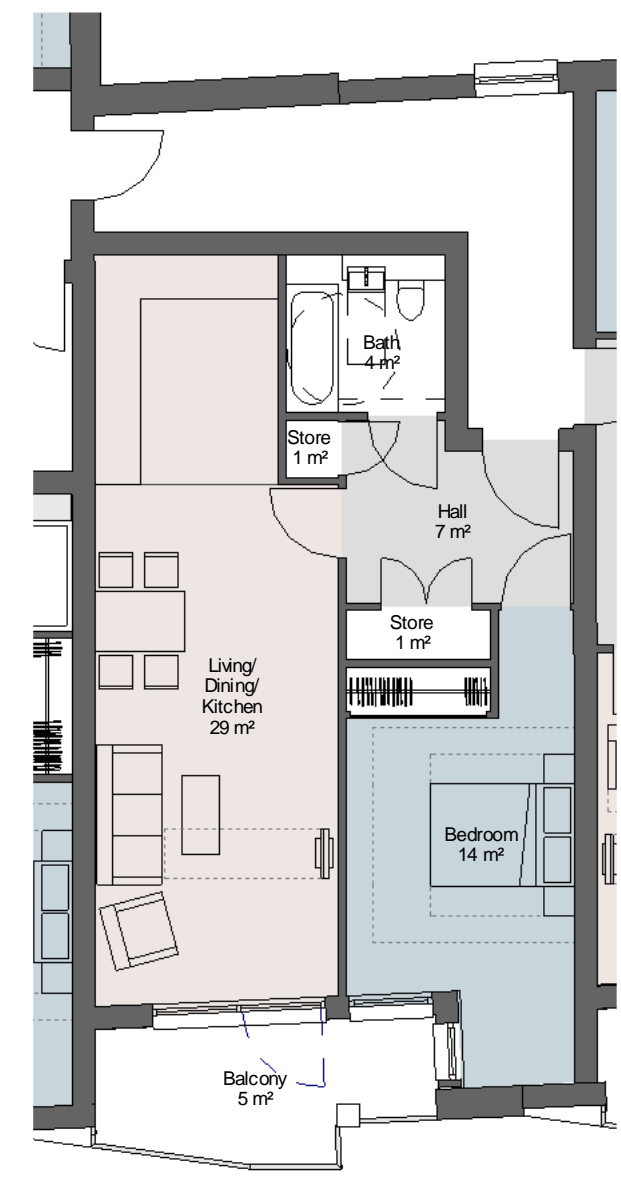


2 Private - Type PI - 1B2P
 1 : 100
 GIA - 60m²

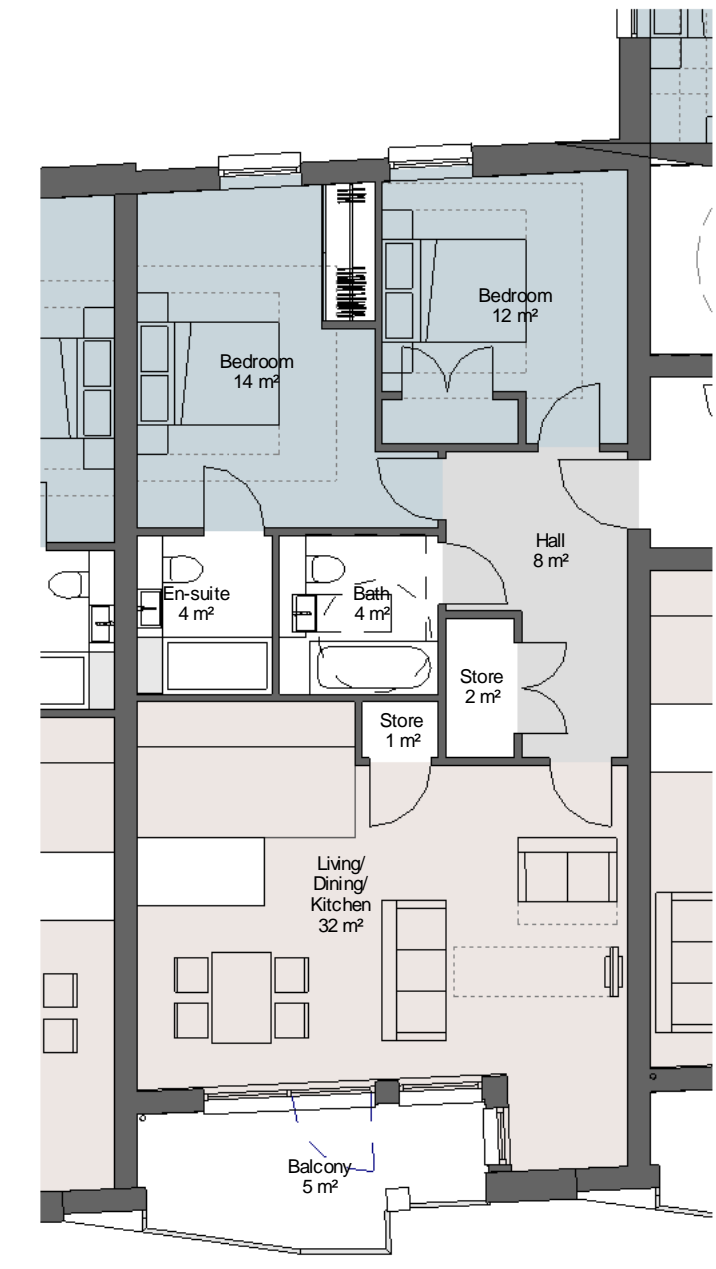

3 Private - Type PJ - 2B4P
 1 : 100
 GIA - 79m²

GROUND FLOOR KEY PLAN

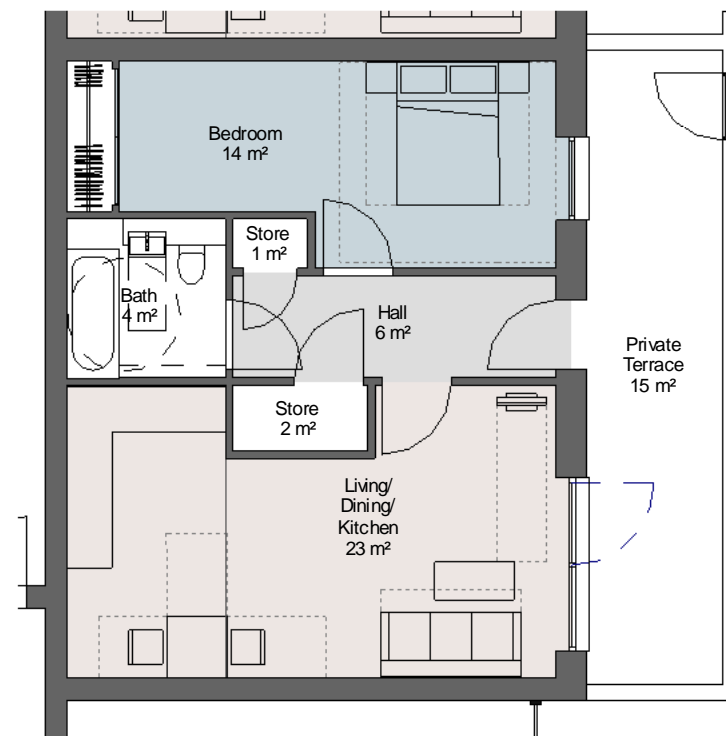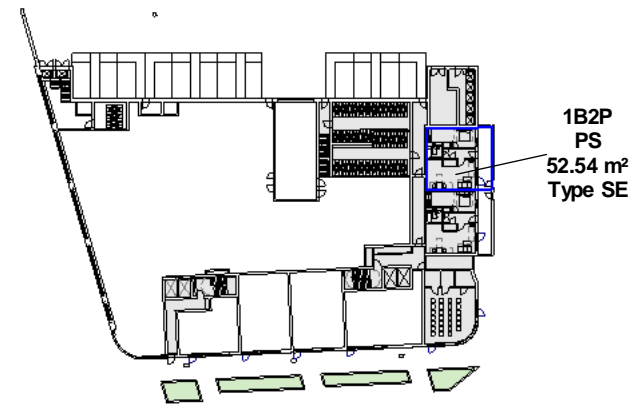


1 Private - Type SE - 1B2P
 1 : 100
 GIA - 53m²

NOTES

- Do not scale from this drawing, except for planning purposes.
- Check all dimensions on site.
- Subject to survey.
- Subject to site inspection.
- Site boundary lines are indicative only.

Rev	Date	By	Description
D	08.06.16	AB	Planning resubmission
C	25.05.16	AB	Changes to layout following client comment
B	17.05.16	AB	Changes to layout following client comment.
A	20.04.16	JV	Flat layout amendments
-	25/01/16	AB	Revisions following client comment

Revision Schedule

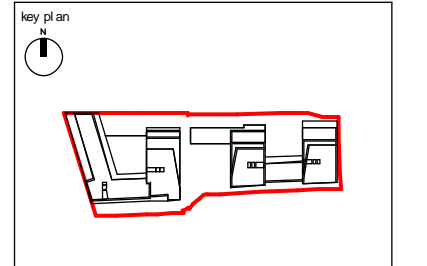


project
 156 WEST END LANE
 WEST HAMPSTEAD

title
 FLAT LAYOUTS

drawing status PLANNING		
contract no.	scale As indicated @ A3	
client ref. A2 DOMINION	date 20/04/16	
drawn by Author	checked by Checker	
project no. 13119	drawing number SK(GE)P107	revision PD



THIRD FLOOR KEY PLAN

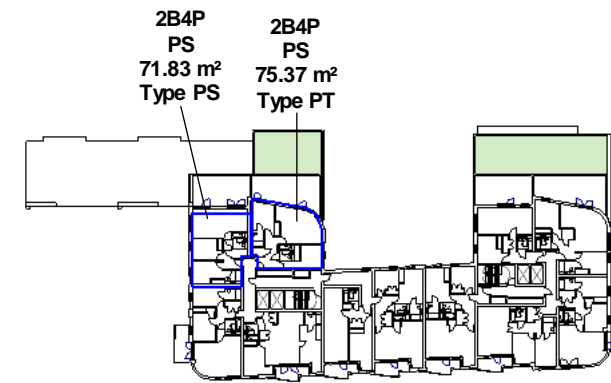


2 Private - Type PT - 2B4P @ Terrace
 1 : 100
 GIA - 75m²

1 Private - Type PS - 2B4P
 1 : 100
 GIA - 72m²

NOTES
 -Do not scale from this drawing, except for planning purposes.
 -Check all dimensions on site.
 -Subject to survey.
 -Subject to site inspection.
 -Site boundary lines are indicative only.

Rev	Date	By	Description
E	08.06.16	AB	Planning resubmission
D	25.05.16	AB	Changes to layout following client comment
C	17.05.16	AB	Changes to layout following client comment.
B	20.04.16	JV	Flat layout amendments
A	25/01/16	AB	Revisions following client comment
-	26/08/15	AB	First Issue

Revision Schedule

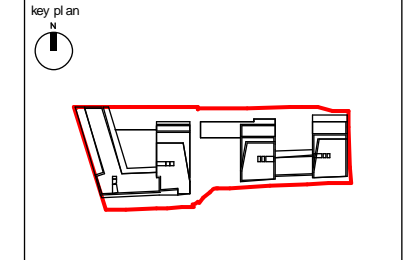

project
 156 WEST END LANE
 WEST HAMPSTEAD


title
 FLAT LAYOUTS

drawing status PLANNING		
contract no.	scale	As indicated @ A3
client ref. A2 DOMINION	date	20/04/16
drawn by Author	checked by	Checker
project no. 13119	drawing number SK(GE)P104	revision PE




Child Graddon Lewis
 architects & designers
 Studio1
 155 Commercial Street
 Spitalfields
 London E1 6BJ
 T: +44 (0) 20 7539 1200
 F: +44 (0) 20 7539 1201
 E: hq@cgluk.com
 www.cgluk.com



GROUND FLOOR KEY PLAN

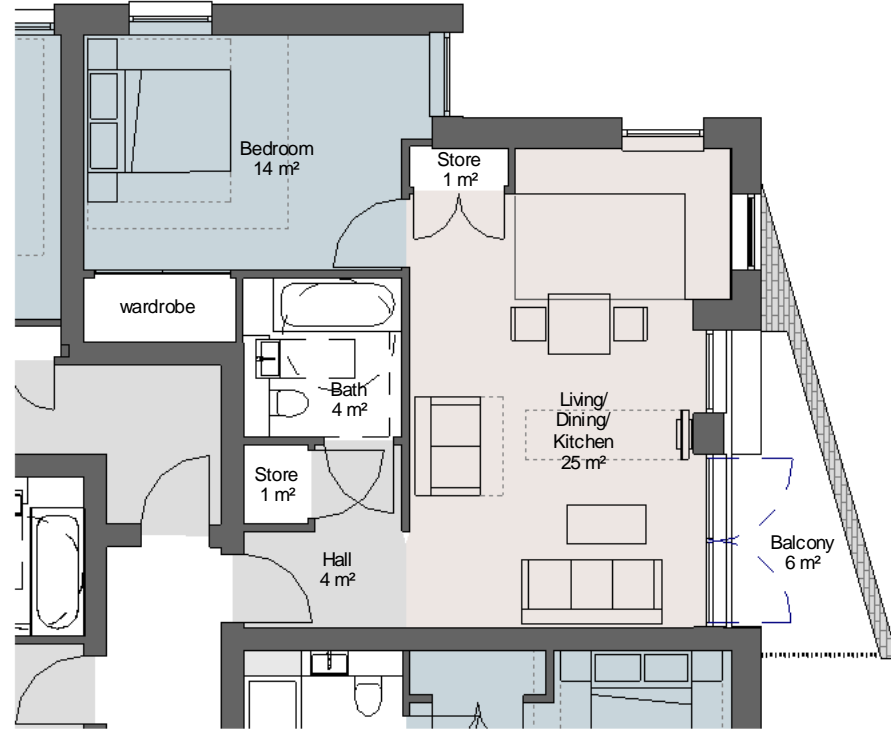

1 Private - Type PM - 1B2P
1 : 100
GIA - 52m²

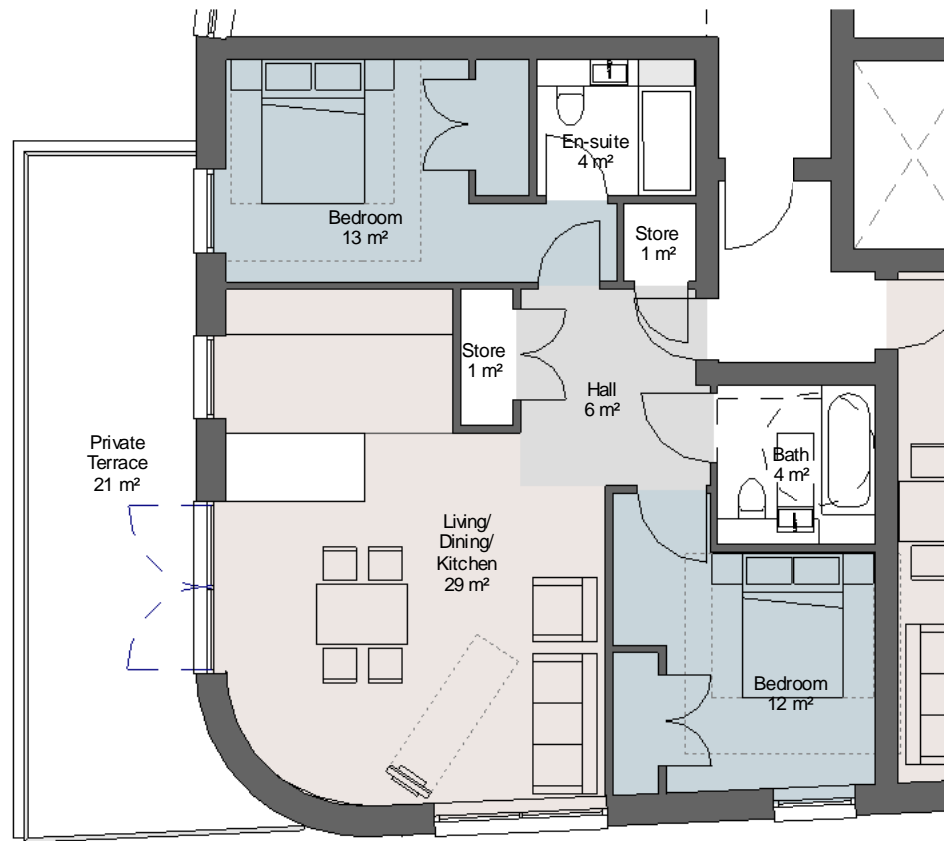

2 Private - Type PG - 2B4P
1 : 100
GIA - 73m²

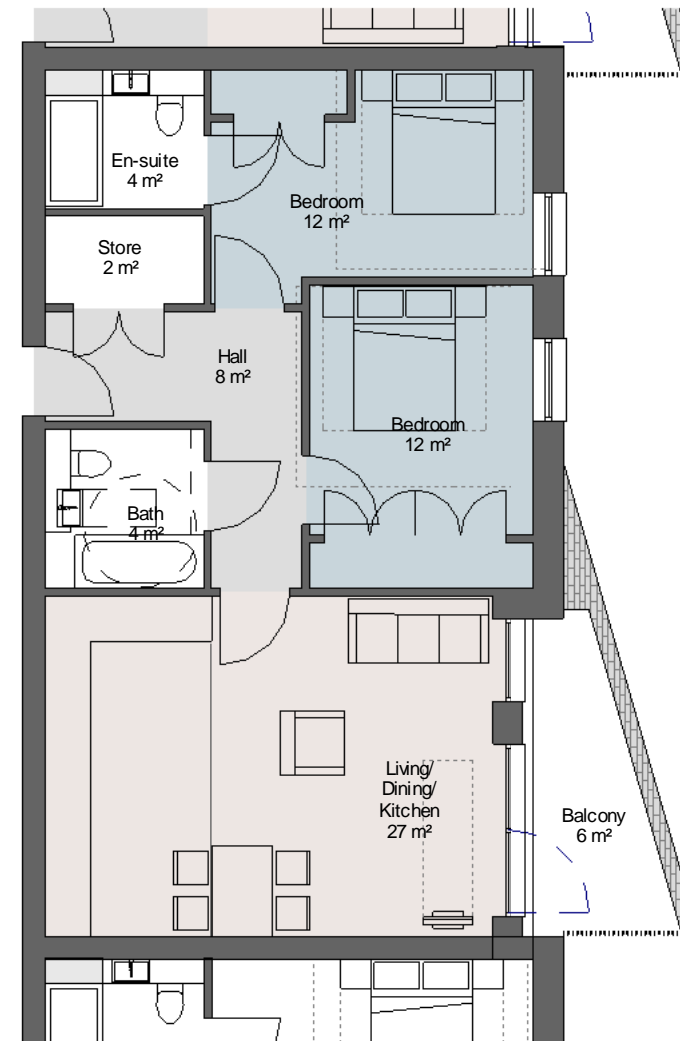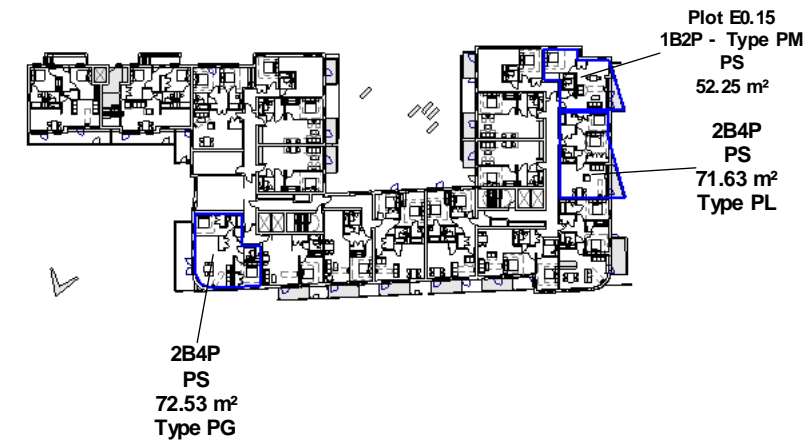


3 Private - Type PL - 2B4P
1 : 100
GIA - 72m²

NOTES
- Do not scale from this drawing, except for planning purposes.
- Check all dimensions on site.
- Subject to survey.
- Subject to site inspection.
- Site boundary lines are indicative only.

Rev	Date	By	Description
C	08.06.16	AB	Planning resubmission
B	25.05.16	AB	Changes to layout following client comment
A	17.05.16	AB	Changes to layout following client comment.
-	03/02/2016	AB	First Issue

Revision Schedule

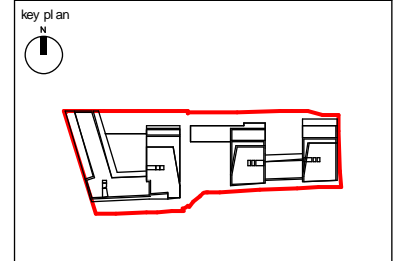



project
156 WEST END LANE
WEST HAMPSTEAD

title
FLAT LAYOUTS


drawing status PLANNING	
contract no.	scale As indicated @ A3
client ref. A2 DOMINION	date 03/02/16
drawn by Author	checked by Checker
project no. 13119	drawing number SK(GE)P109
	revision PC



THIRD FLOOR KEY PLAN

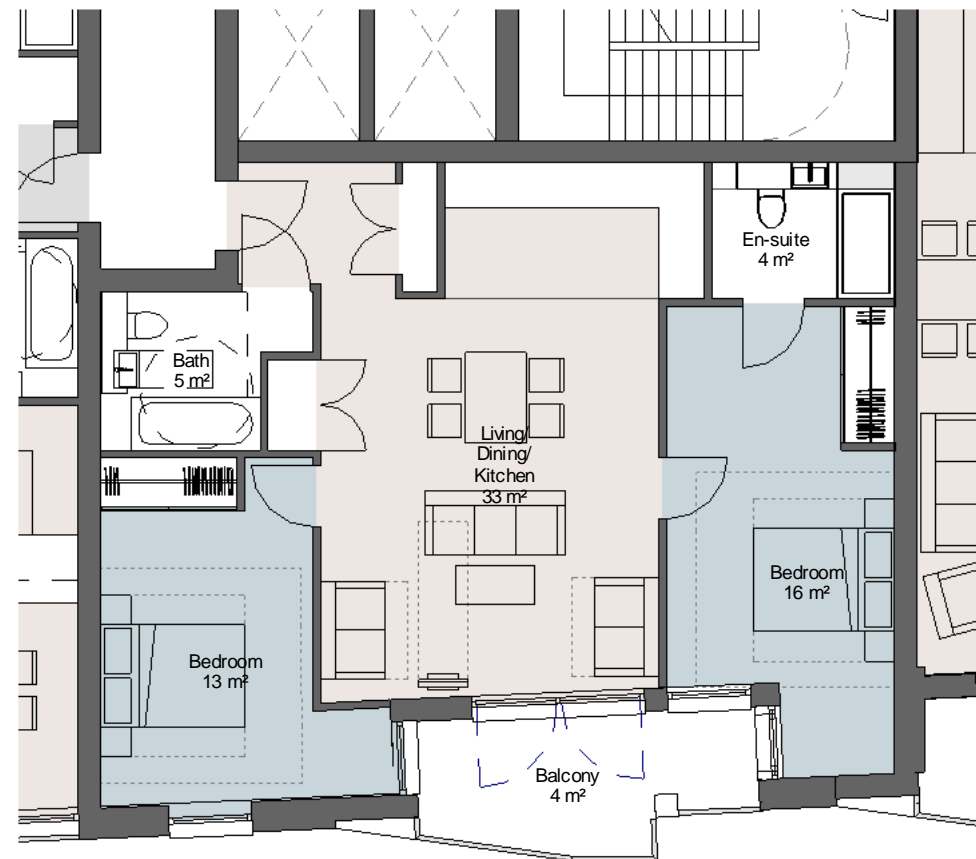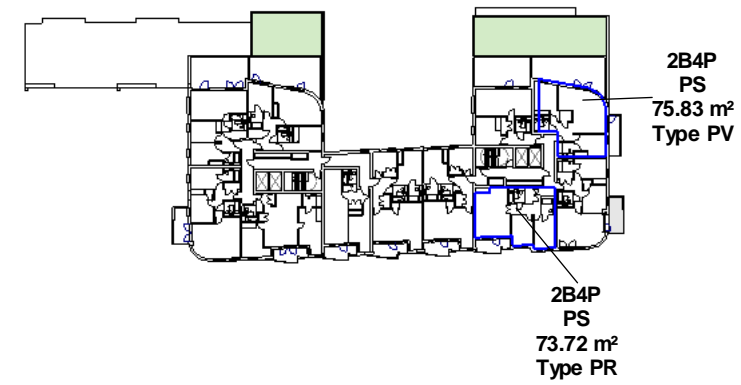

1 Private - Type PR - 2B4P
1 : 100
GIA - 74m²

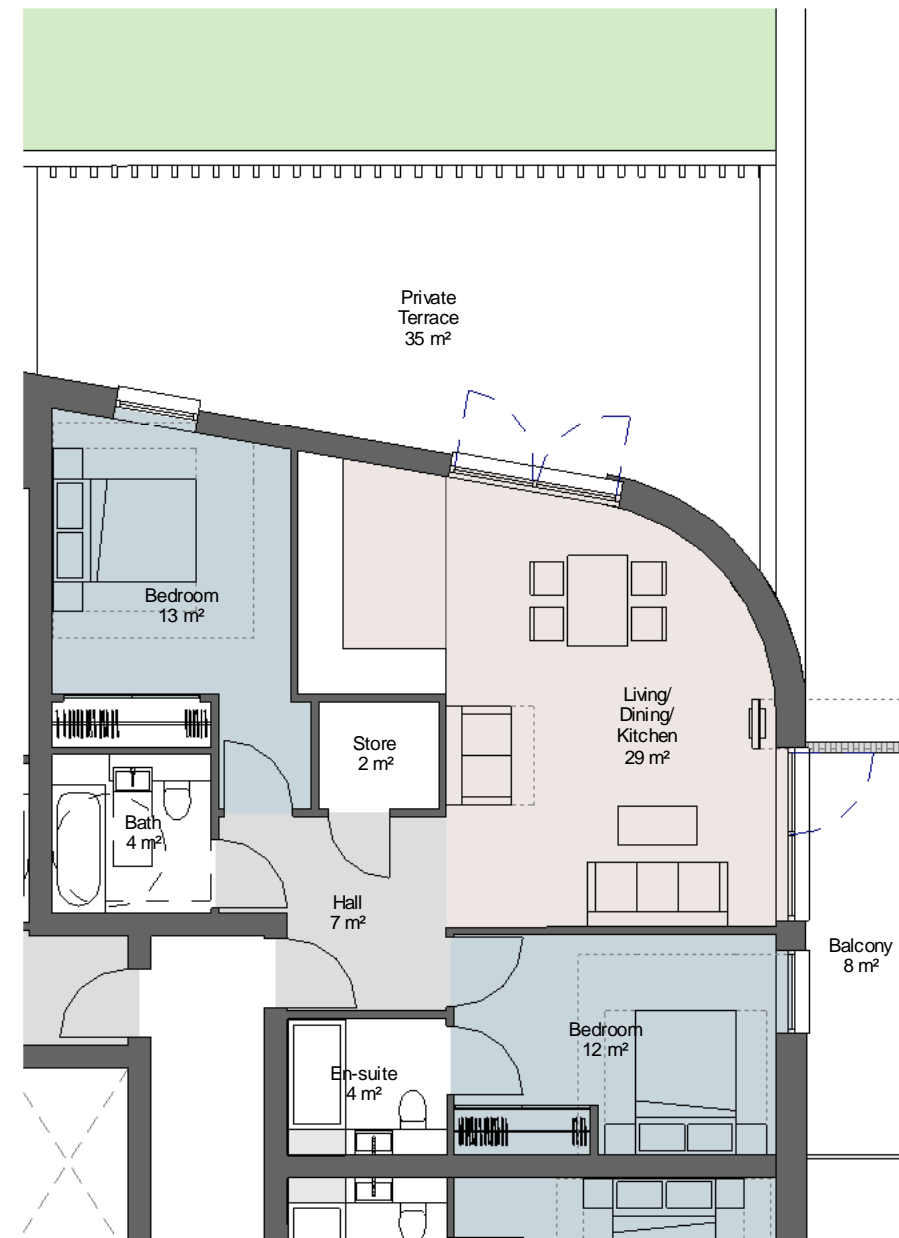


2 Private - Type PV - 2B4P
1 : 100
GIA - 76m²

NOTES
 -Do not scale from this drawing, except for planning purposes.
 -Check all dimensions on site.
 -Subject to survey.
 -Subject to site inspection.
 -Site boundary lines are indicative only.

Rev	Date	By	Description
E	08.06.16	AB	Planning resubmission
D	25.05.16	AB	Changes to layout following client comment
C	17.05.16	AB	Changes to layout following client comment.
B	20.04.16	JV	Flat layout amendments
A	25/01/16	AB	Revisions following client comment
-	26/08/15	AB	First Issue

Revision Schedule

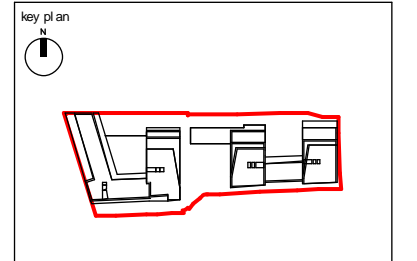


project
156 WEST END LANE
WEST HAMPSTEAD


title
FLAT LAYOUTS

drawing status PLANNING		scale As indicated @ A3
contract no.	date 20/04/16	checked by Checker
client ref. A2 DOMINION	drawn by Author	revision PE
project no. 13119	drawing number SK(GE)P105	




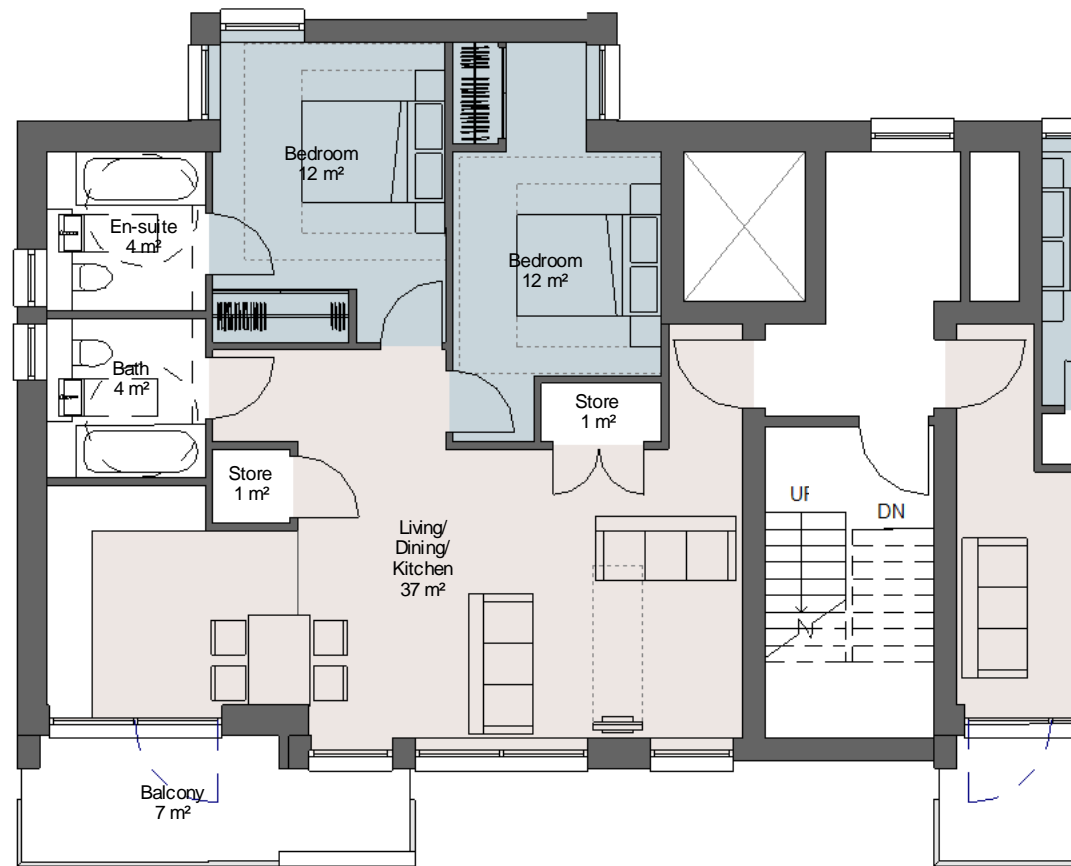


1 Private - Type PN - 2B4P
1 : 100
GIA - 75m²

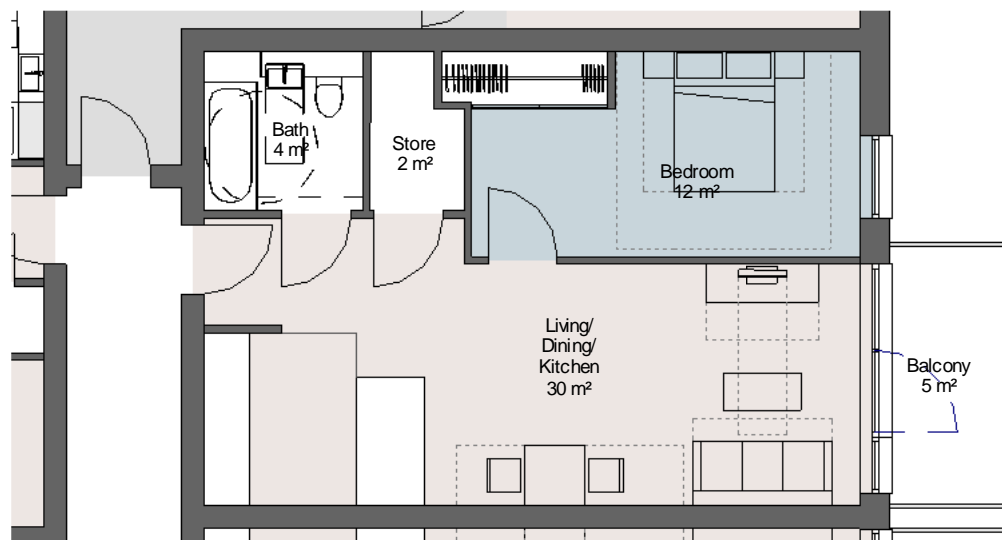

2 Private - Type PF - 1B2P
1 : 100
GIA - 52m²

FIRST FLOOR KEY PLAN

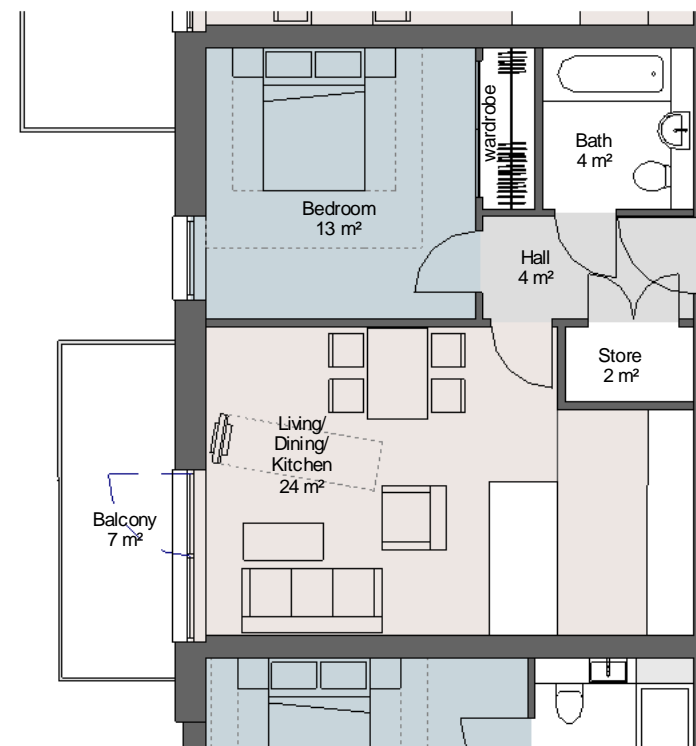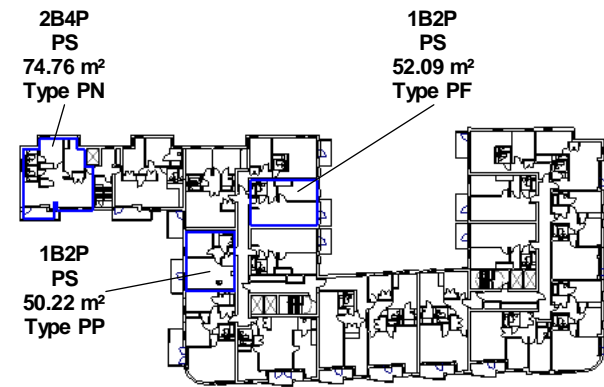


3 Private - Type PP - 1B2P
1 : 100
GIA - 50m²

NOTES
- Do not scale from this drawing, except for planning purposes.
- Check all dimensions on site.
- Subject to survey.
- Subject to site inspection.
- Site boundary lines are indicative only.

Rev	Date	By	Description
E	08.06.16	AB	Planning resubmission
D	25.05.16	AB	Changes to layout following client comment
C	17.05.16	AB	Changes to layout following client comment.
B	20.04.16	JV	Flat layout amendments
A	25/01/16	AB	Revisions following client comment
-	26/08/15	AB	First Issue

Revision Schedule

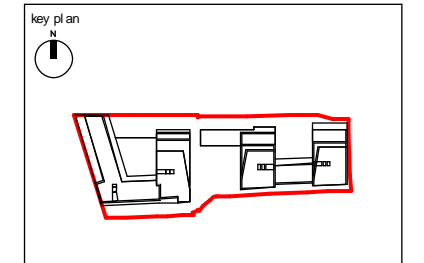


project
156 WEST END LANE
WEST HAMPSTEAD

title
FLAT LAYOUTS


drawing status PLANNING	
contract no.	scale As indicated @ A3
client ref. A2 DOMINION	date 20/04/16
drawn by Author	checked by Checker
project no. 13119	drawing number SK(GE)P103
	revision PE



Child Graddon Lewis
architects & designers
Studio1
156 Commercial Street
Spitalfields
London E1 6BJ
T: +44 (0) 20 7539 1200
F: +44 (0) 20 7539 1201
E: hg@cgluk.com
www.cgluk.com


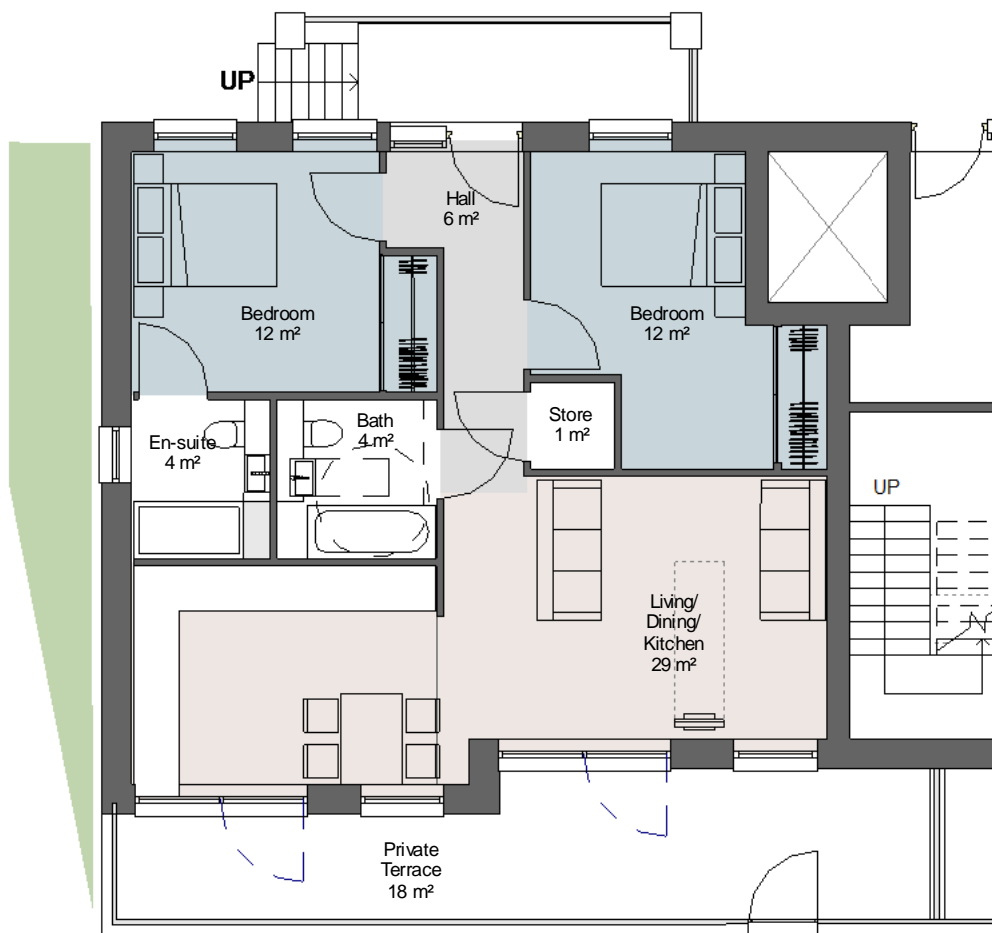


1 Private - Type PC - 2B4P
1 : 100
GIA - 71m²

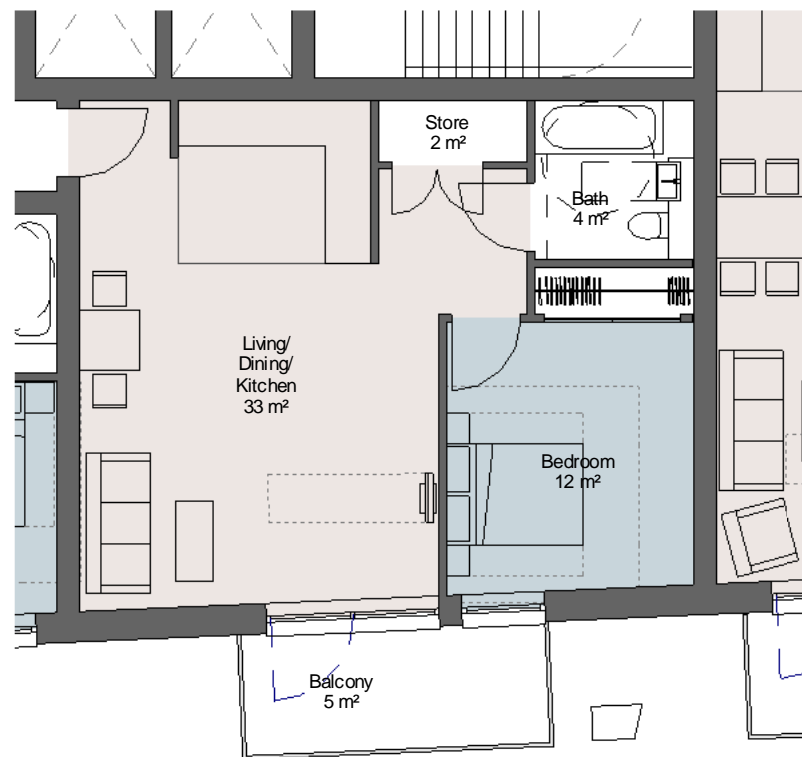

2 Private - Type PH - 1B2P
1 : 100
GIA - 51m²

GROUND FLOOR KEY PLAN

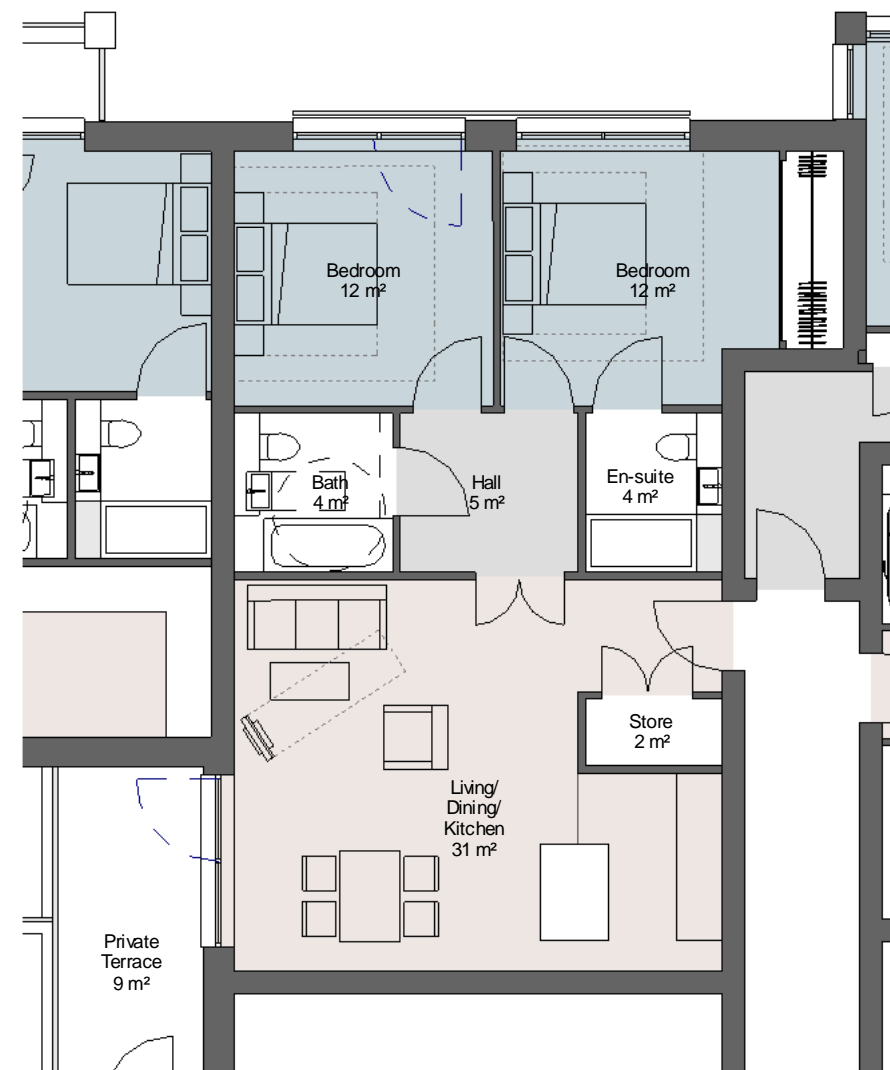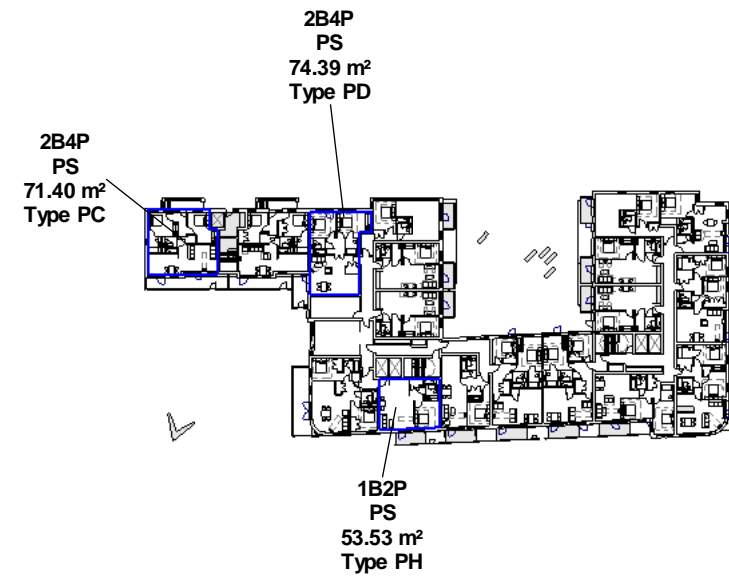


3 Private - Type PD - 2B4P
1 : 100
GIA - 74m²

NOTES

- Do not scale from this drawing, except for planning purposes.
- Check all dimensions on site.
- Subject to survey.
- Subject to site inspection.
- Site boundary lines are indicative only.

Rev	Date	By	Description
E	08.06.16	AB	Planning resubmission
D	25.05.16	AB	Changes to layout following client comment
C	17.05.16	AB	Changes to layout following client comment.
B	20.04.16	JV	Flat layout amendments
A	25/01/16	AB	Revisions following client comment
-	26/08/15	AB	First Issue

Revision Schedule

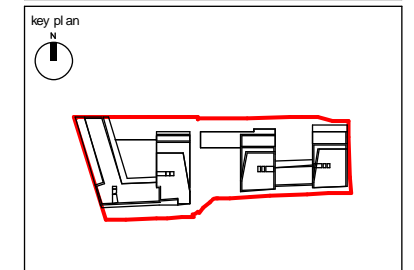




project
156 WEST END LANE
WEST HAMPSTEAD

title
FLAT LAYOUTS

drawing status PLANNING	
contract no.	scale As indicated @ A3
client ref. A2 DOMINION	date 20.04.16
drawn by Author	checked by Checker
project no. 13119	drawing number SK(GE)P101
	revision PE



FOURTH FLOOR KEY PLAN

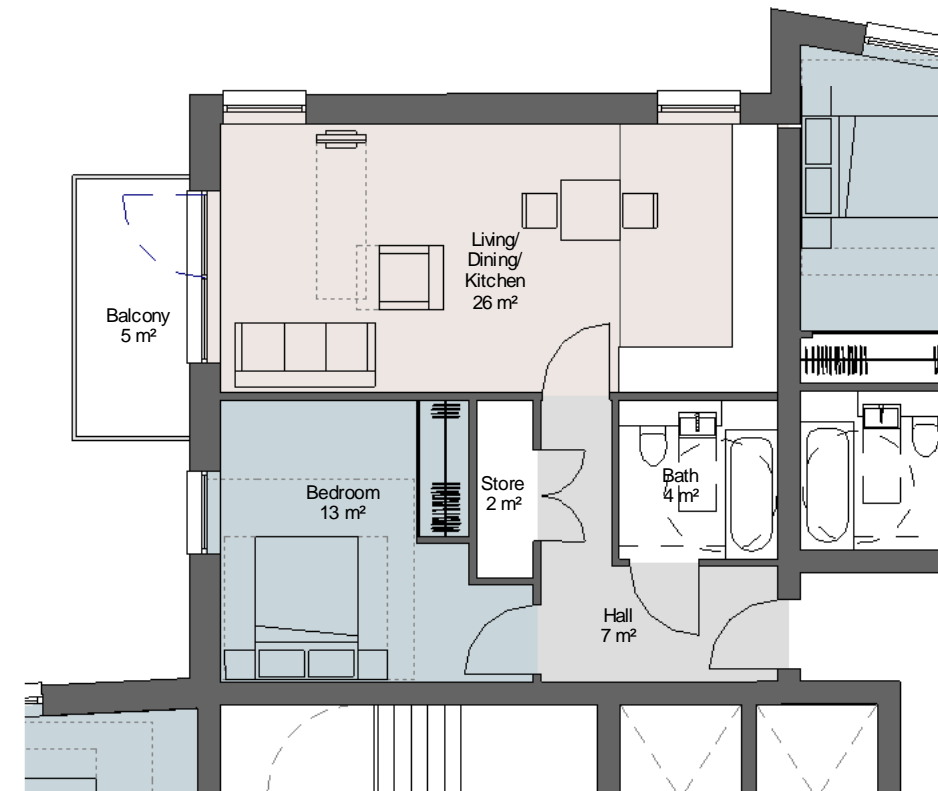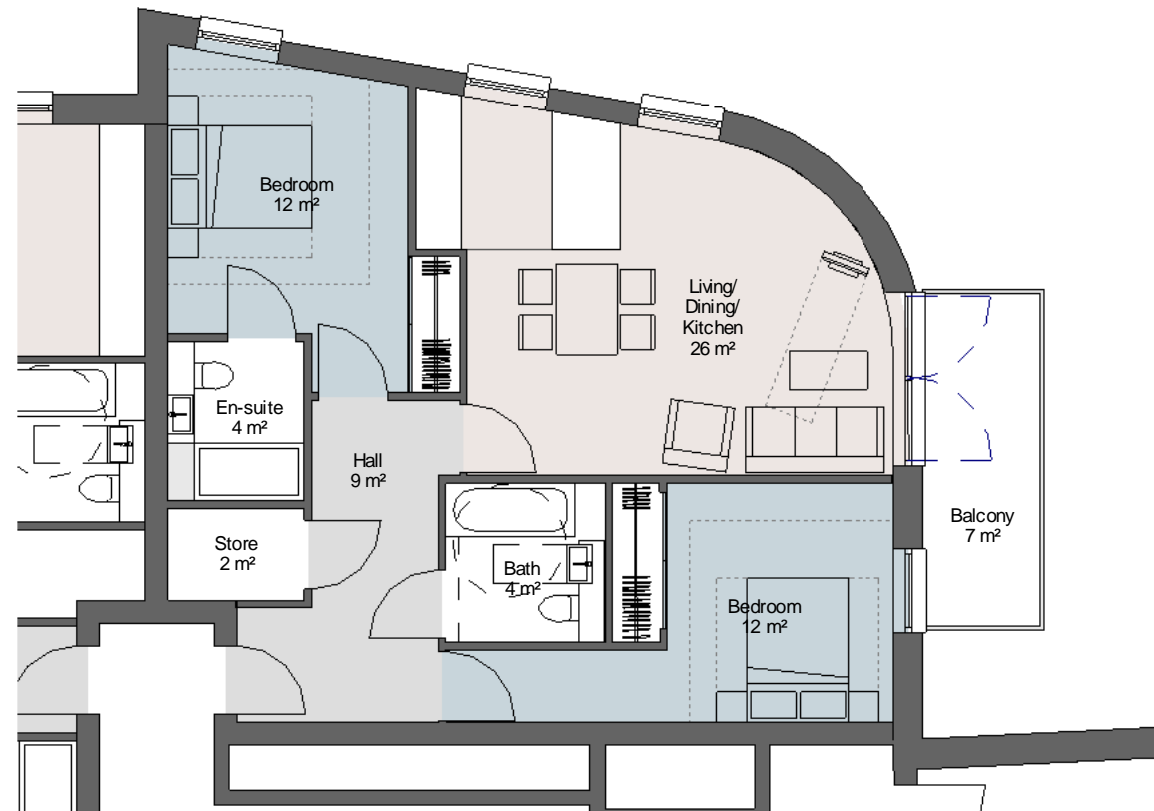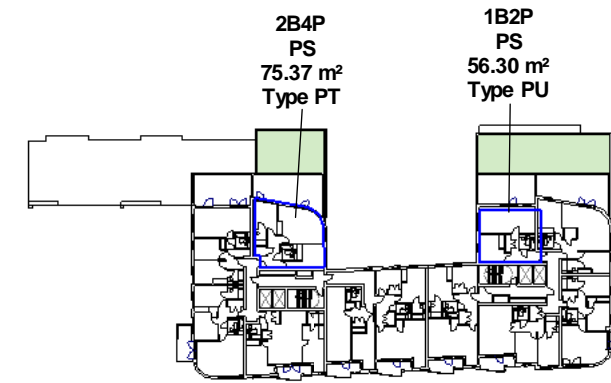


1 Private - Type PT - 2B4P
1 : 100
GIA - 75m²

2 Private - Type PU - 1B2P
1 : 100
GIA - 56m²

NOTES
 -Do not scale from this drawing, except for planning purposes.
 -Check all dimensions on site.
 -Subject to survey.
 -Subject to site inspection.
 -Site boundary lines are indicative only.

Rev	Date	By	Description
C	08.06.16	AB	Planning resubmission
B	25.05.16	AB	Changes to layout following client comment
A	17.05.16	AB	Changes to layout following client comment.
-	03/02/2016	AB	First Issue

Revision Schedule

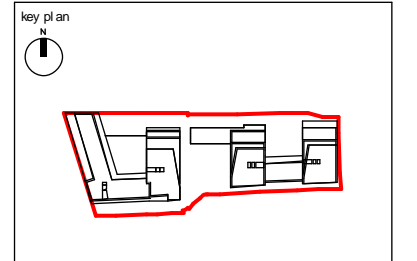


project
 156 WEST END LANE
 WEST HAMPSTEAD

title
 FLAT LAYOUTS

drawing status PLANNING		
contract no.	scale As indicated @ A3	
client ref. A2 DOMINION	date 03/02/16	
drawn by Author	checked by Checker	
project no. 13119	drawing number SK(GE)P111	revision PC




1 Private - Type PW - 2B4P
1 : 100
GIA - 84m²

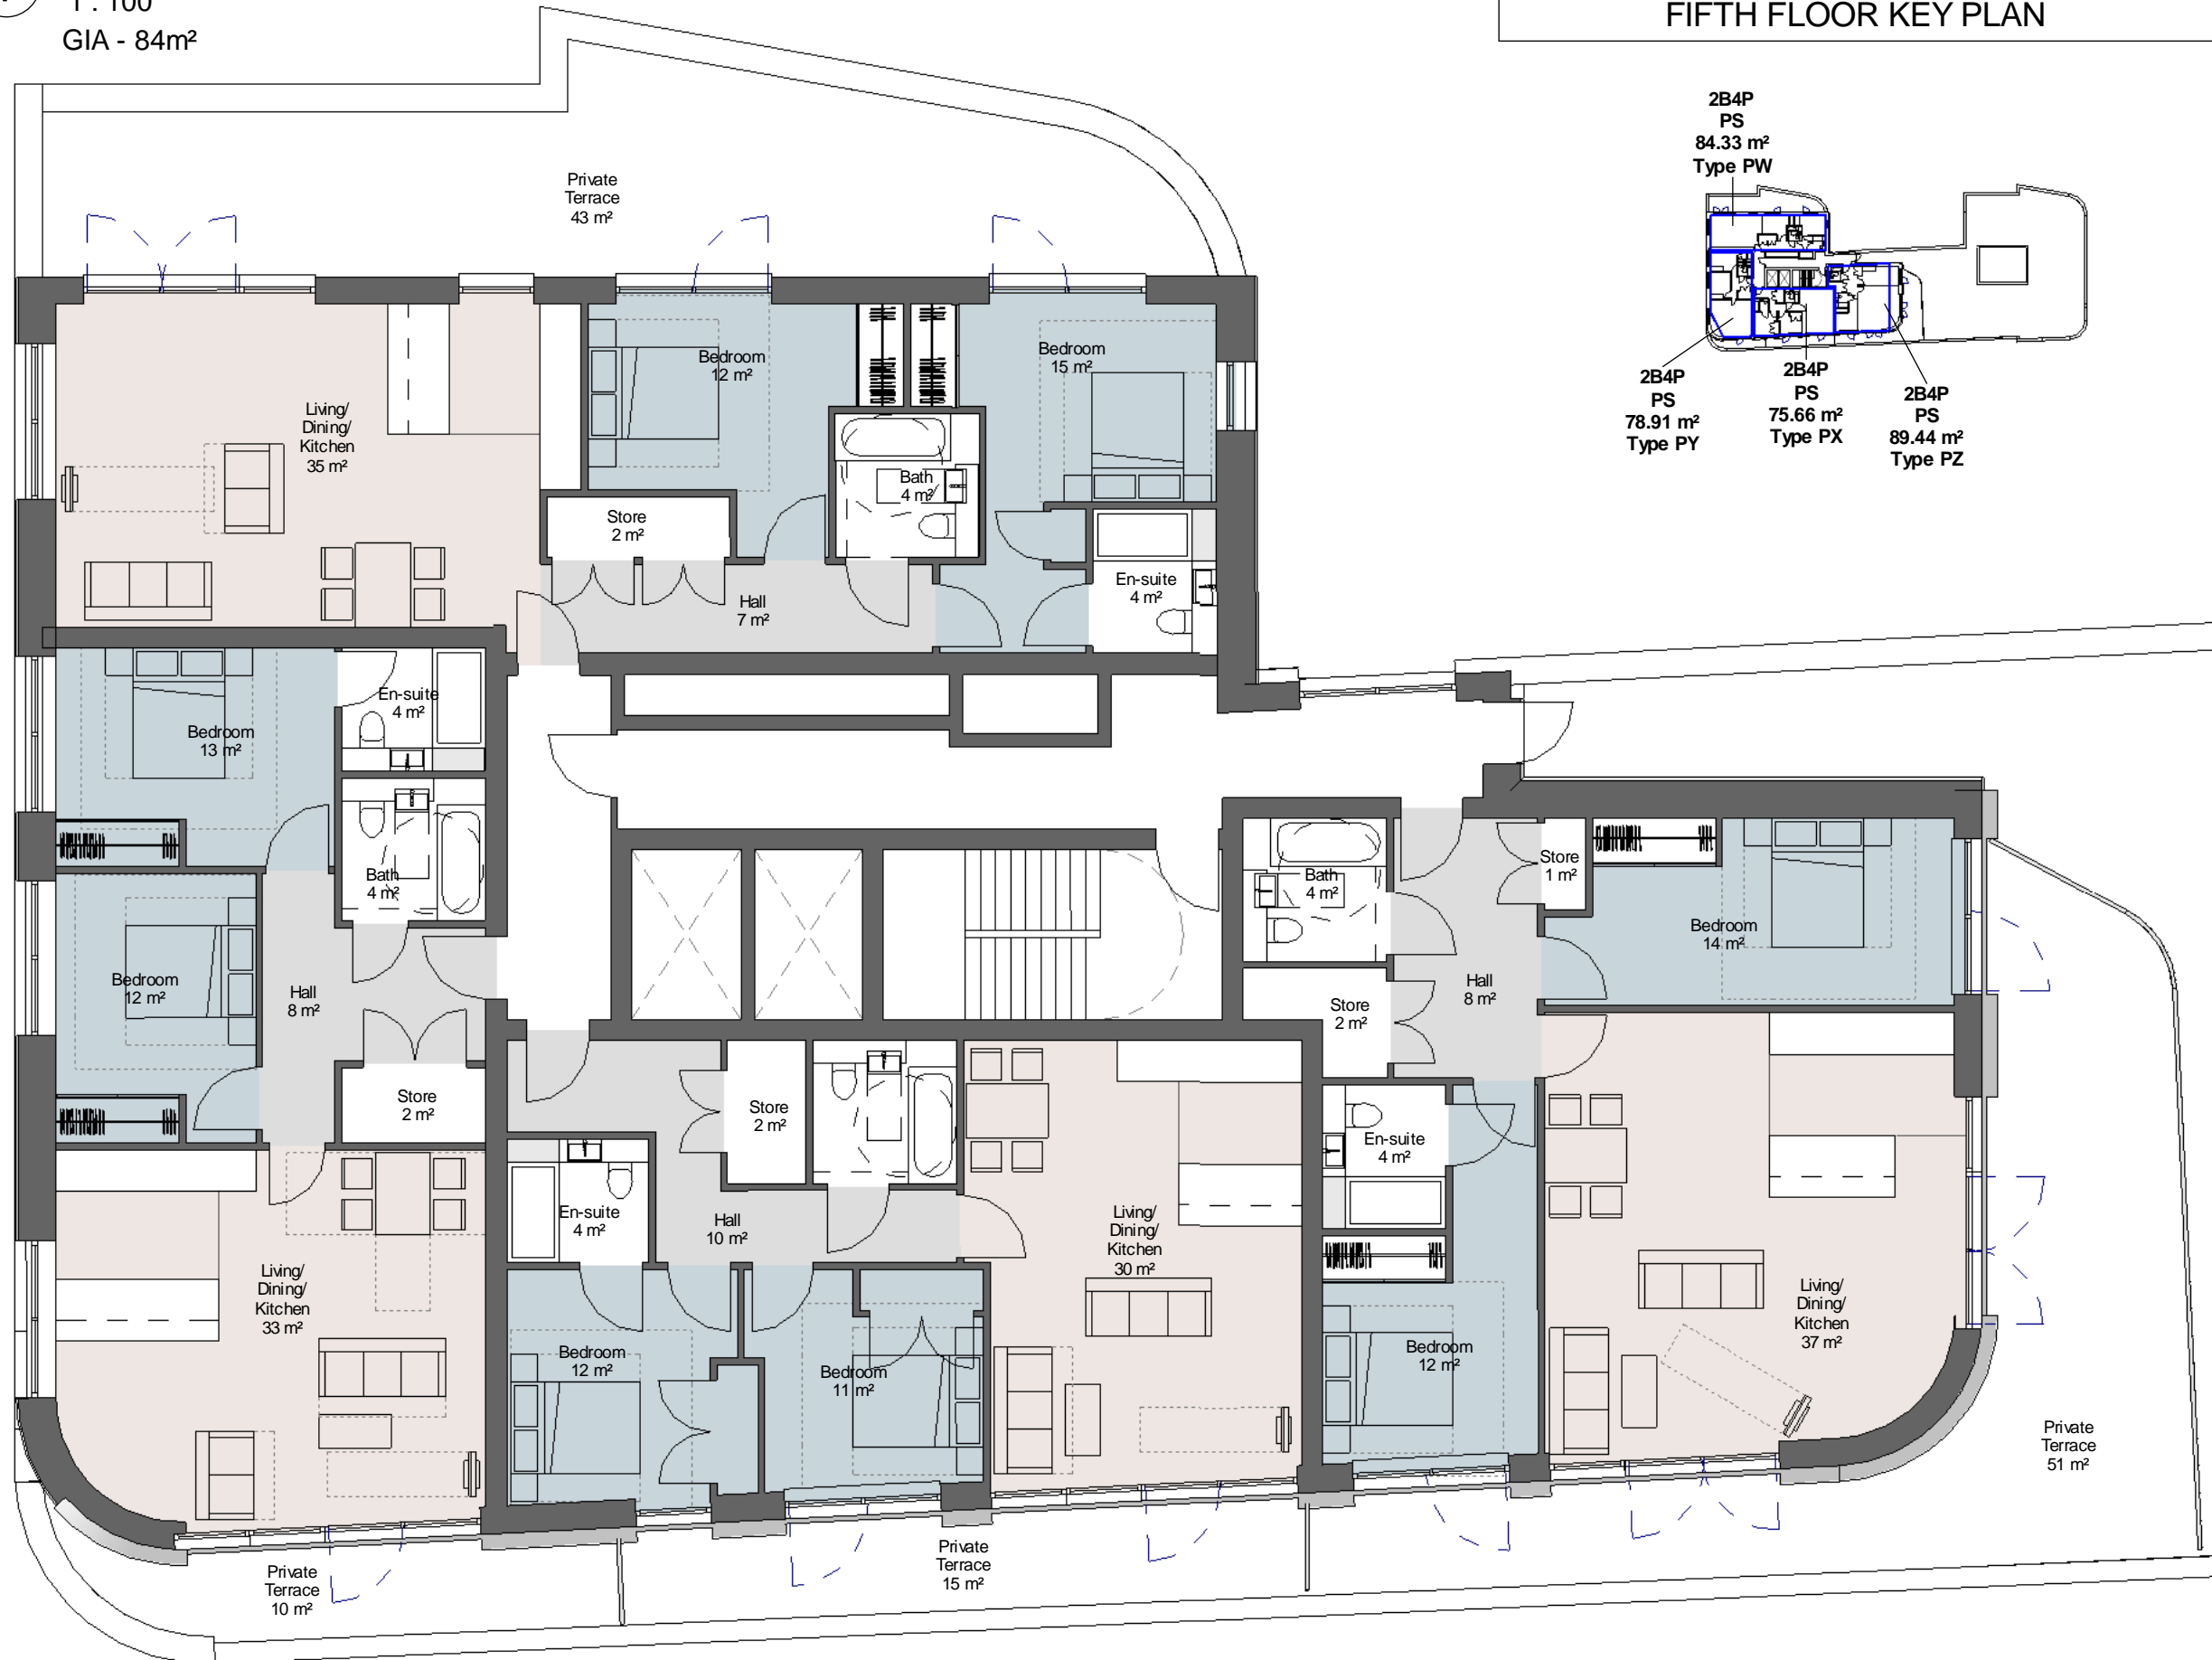

NOTES
 -Do not scale from this drawing, except for planning purposes.
 -Check all dimensions on site.
 -Subject to survey.
 -Subject to site inspection.
 -Site boundary lines are indicative only.

Revision Schedule

Rev	Date	By	Description
E	08.06.16	AB	Planning resubmission
D	25.05.16	AB	Changes to layout following client comment
C	17.05.16	AB	Changes to layout following client comment
B	20.04.16	JV	New layouts to suit revised top floor
A	25/01/16	AB	Revisions following client comment
-	26/08/15	AB	First Issue

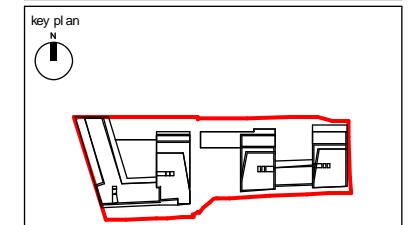

project
156 WEST END LANE
WEST HAMPSTEAD

title
FLAT LAYOUTS

drawing status PLANNING	
contract no.	scale As indicated @ A3
client ref. A2 DOMINION	date 08/25/15
drawn by Author	checked by Checker
project no. 13119	drawing number SK(GE)P106
	revision PE


2 Private - Type PY - 2B4P
1 : 100
GIA - 79m²

3 Private - Type PX - 2B4P
1 : 100
GIA - 76m²

4 Private - Type PZ - 2B4P
1 : 100
GIA - 89m²



LOWER GROUND FLOOR KEY PLAN

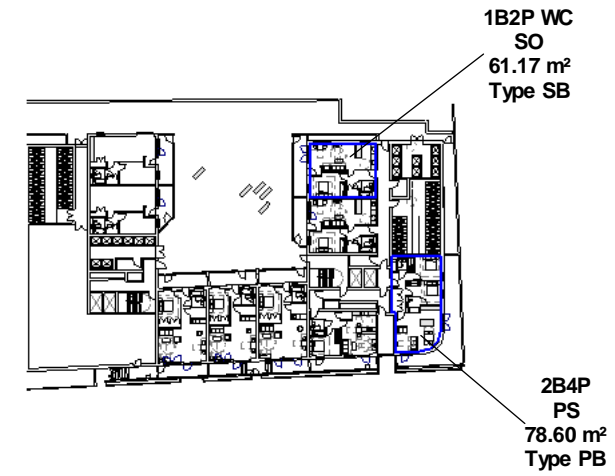


NOTES

- Do not scale from this drawing, except for planning purposes.
- Check all dimensions on site.
- Subject to survey.
- Subject to site inspection.
- Site boundary lines are indicative only.

Rev	Date	By	Description
C	08.06.16	AB	Planning resubmission
B	25.05.16	AB	Changes to layout following client comment
A	17.05.16	AB	Changes to layout following client comment.
-	03/02/2016	AB	First Issue


Revision Schedule

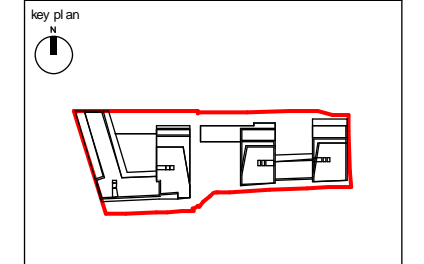


project
156 WEST END LANE
WEST HAMPSTEAD

title
FLAT LAYOUTS

drawing status PLANNING		
contract no.	scale	As indicated @ A3
client ref. A2 DOMINION	date	03/02/16
drawn by Author	checked by	Checker
project no. 13119	drawing number SK(GE)P110	revision PC

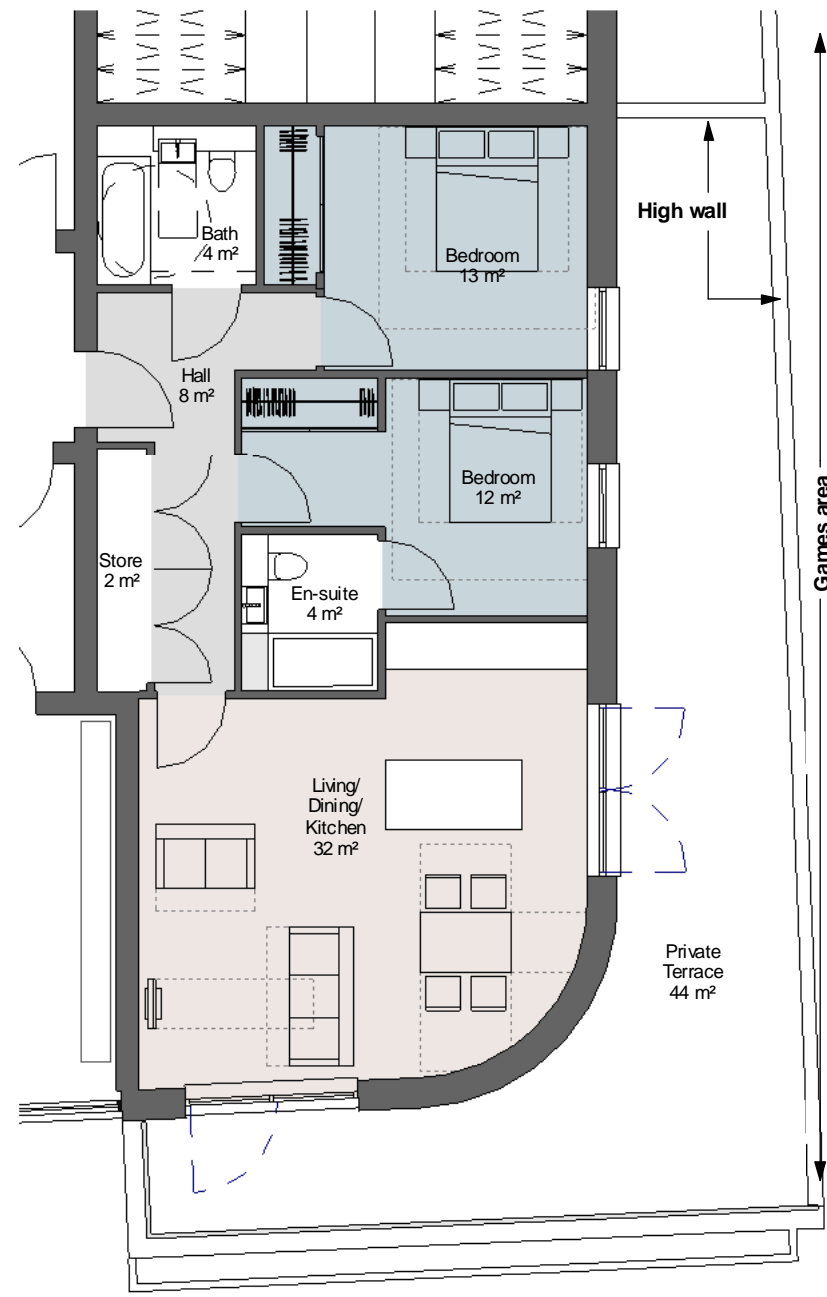

1 Private - Type PB - 2B4P
1 : 100
GIA - 79m²

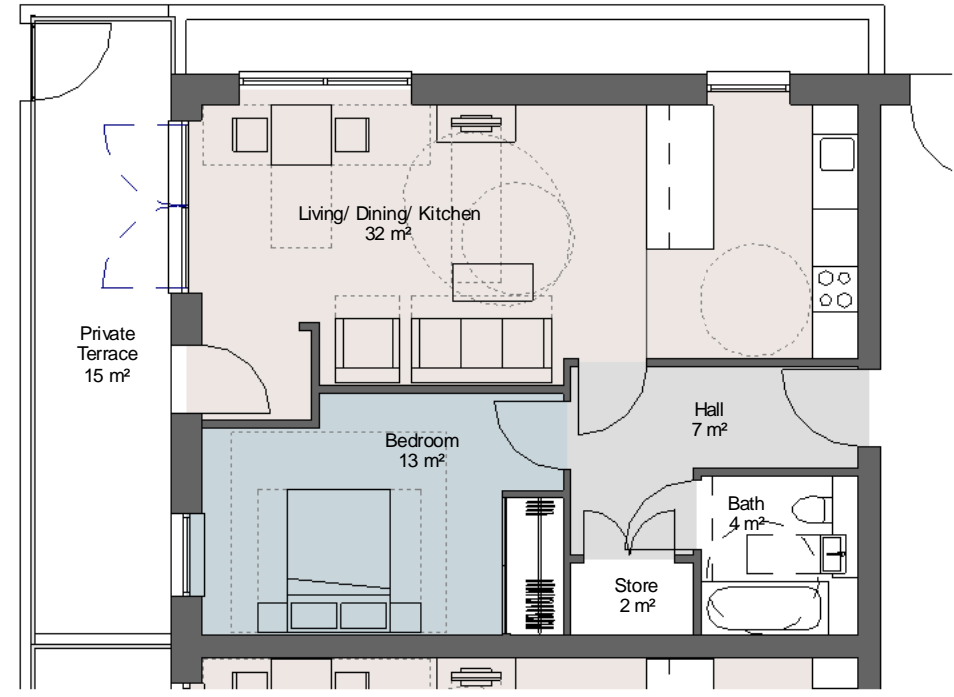

2 Shared Ownership - Type SB North - 1B2P WC
1 : 100
GIA - 61m²